
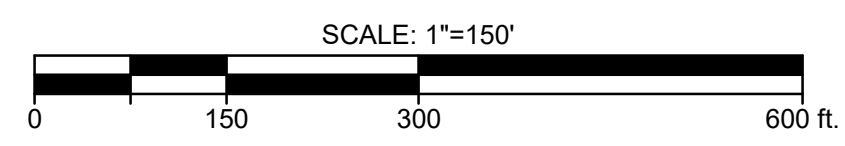


N:\081391 - Nursery Road-Hopewell\081391-01-001 (ENCL) - Venue at Hopewell SP\Engineering\Engineering Plans\02 Site Plans\081391-01-001.dwg 09/22/24 03:34:12PM dberniz LAYOUT NJ-2436
6/16/2015 10:51:16 AM
6/16/2015 10:51:16 AM

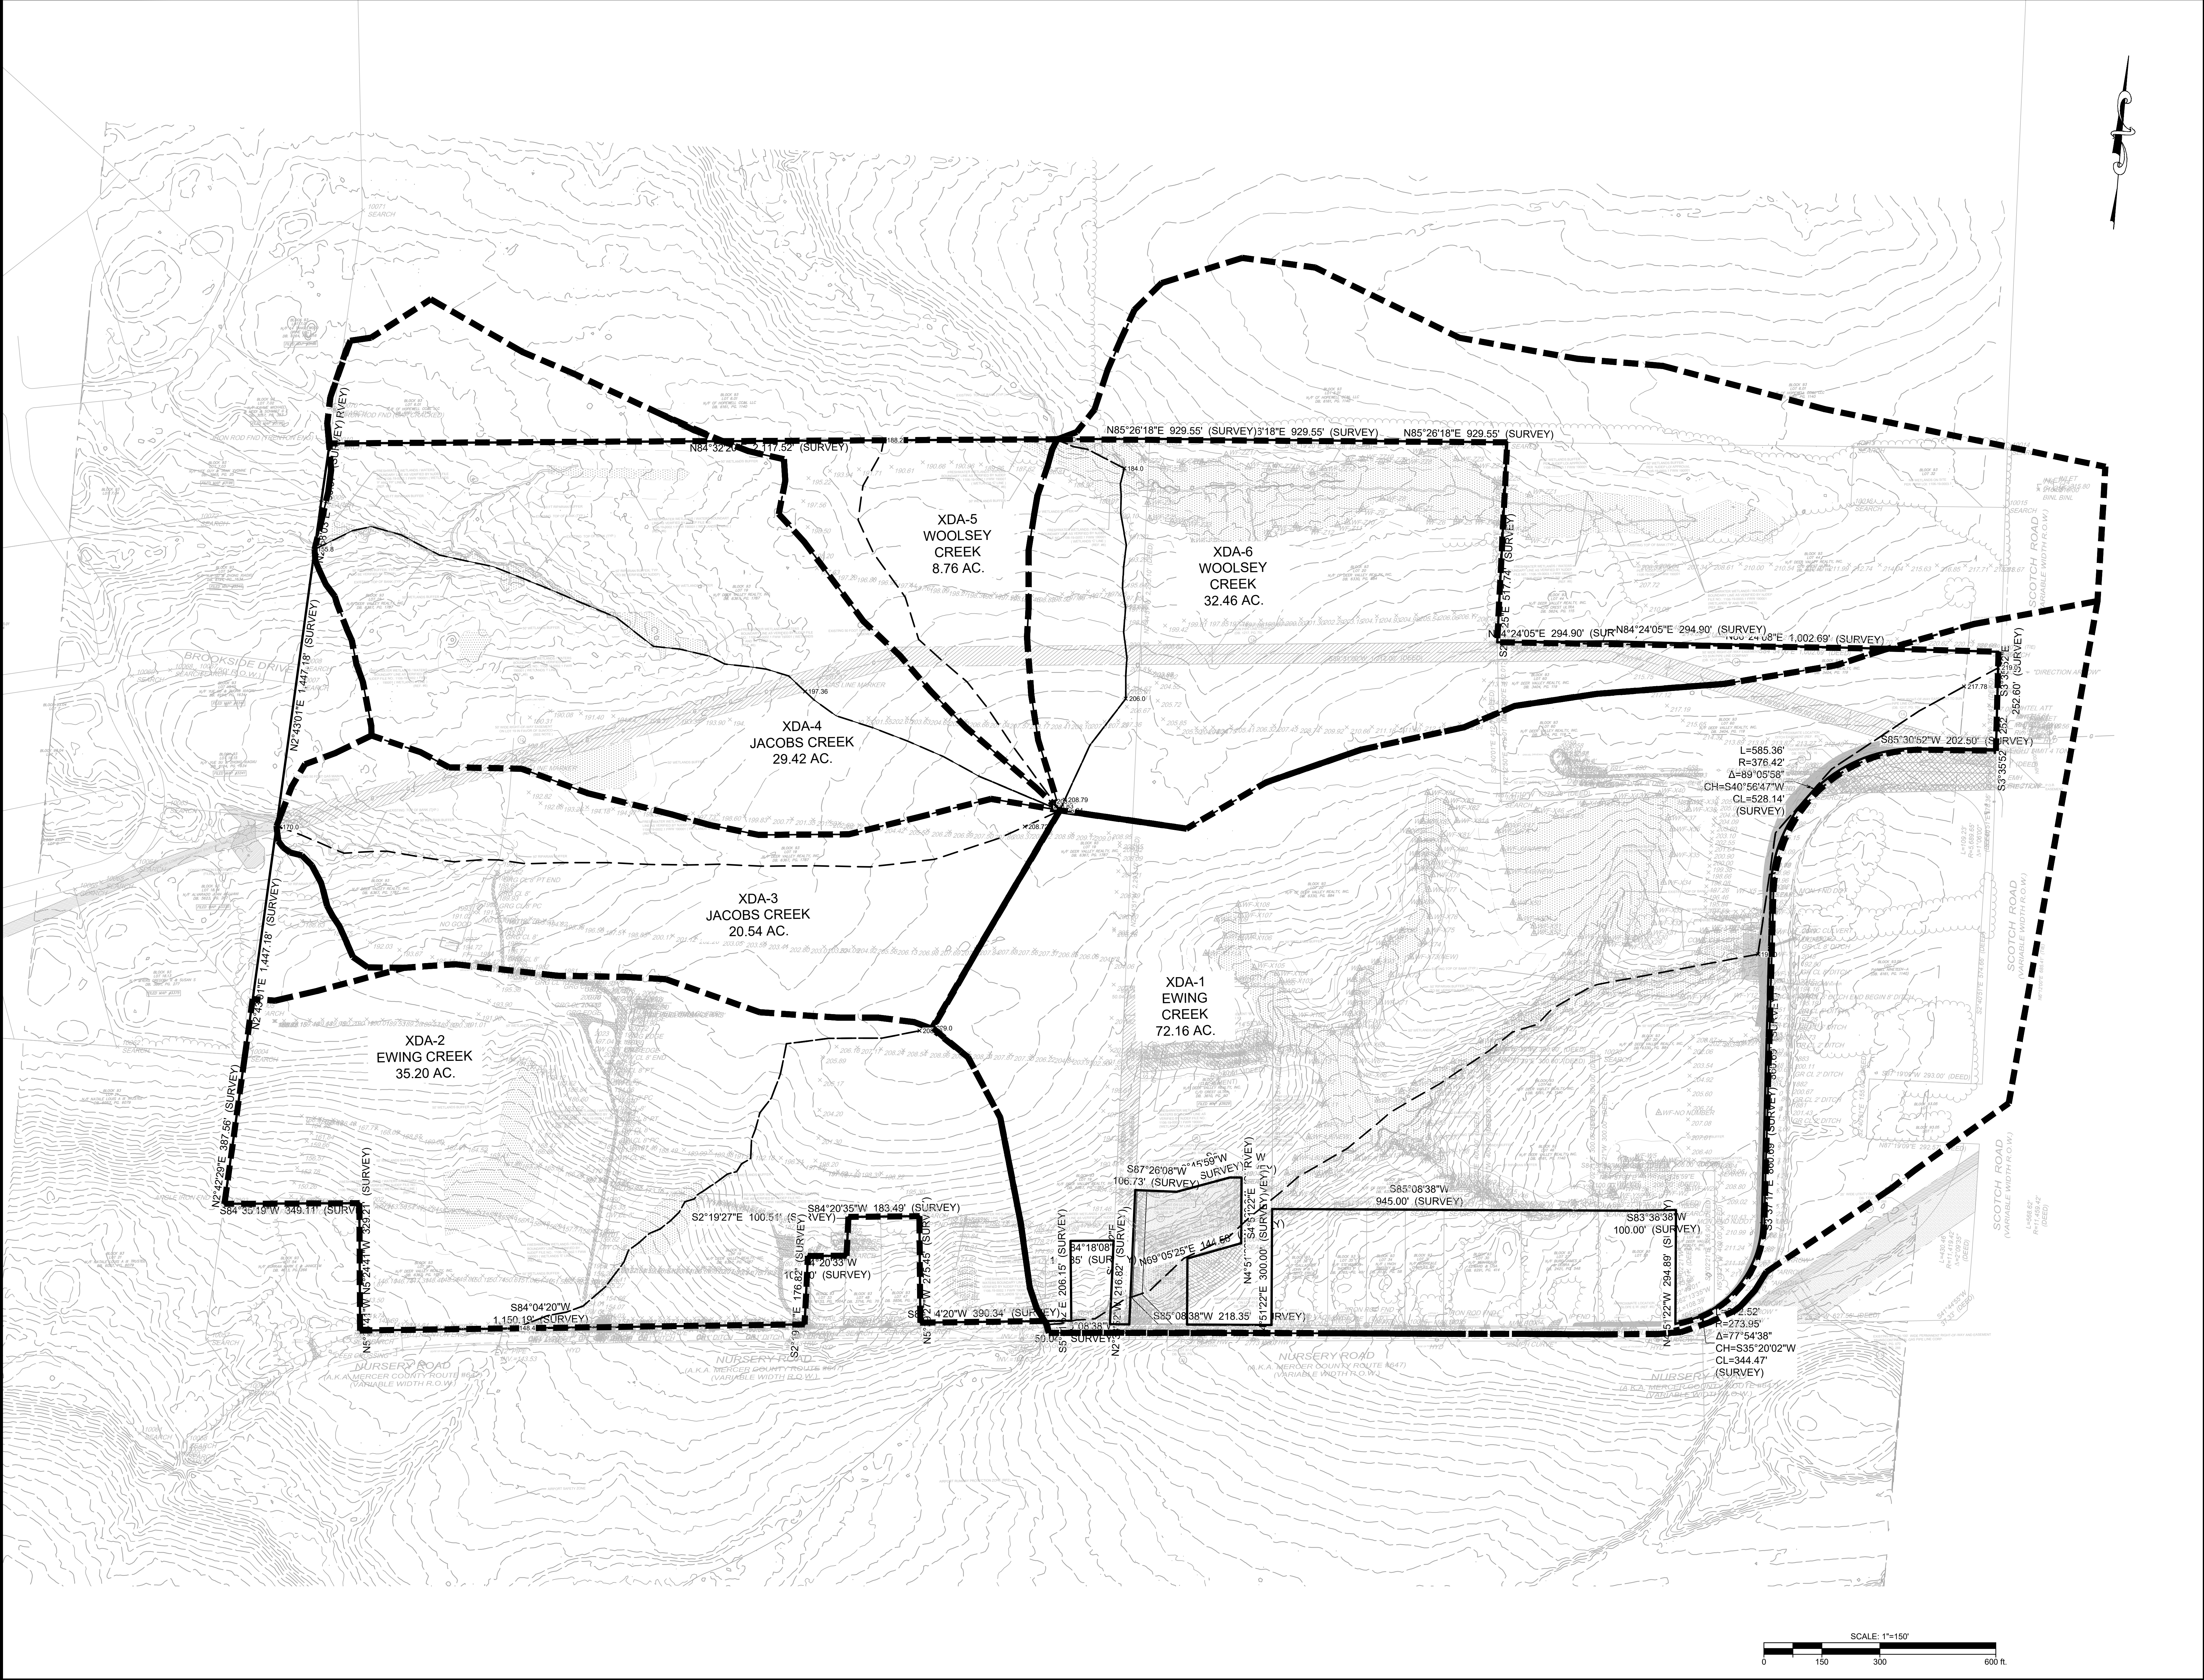

PRELIMINARY AND FINAL MAPS SUBMISSION & RECORDATION
VENUE AT HOPEWELL
EXISTING DRAINAGE AREA MAP
TOWNSHIP OF HOPEWELL, MERCER COUNTY, NEW JERSEY
BLOCK 83, LOTS 19, 20, 46, 47, 48 & 50

Bowman

Bowman Consulting Group Ltd
350 W. Main Street
Hopewell, New Jersey 07728
Phone: 732-665-5500
Fax: 732-665-5501
E-mail: NJ@Bowman.com
No. 24GE022900

SEAN A. DELANY, N.J. Professional Engineer, Lic. 24GE0447100

PROJ. 081391-01-001
DATE: 06/25/2024
CHKD: SAD
The work was conducted in accordance with the provisions of the Professional Engineer Act of 1966, as amended, and the rules and regulations of the Board of Professional Engineers, Architects and Surveyors of the State of New Jersey. 

NO.	DATE	REVISION
1		
2		
3		
4		
5		
6		
7		
8		
9		
10		
11		
12		

SHEET No.
1

OF