



**TOWNSHIP of HOPEWELL**  
**MERCER COUNTY**

**201 WASHINGTON CROSSING – PENNINGTON ROAD**  
TITUSVILLE, NEW JERSEY 08560-1410

**PROJECT / APPLICATION**


BLOCK:

LOT:

ADDRESS:





PROJECT NAME:

**SP ADA PLAN 4.2.25**

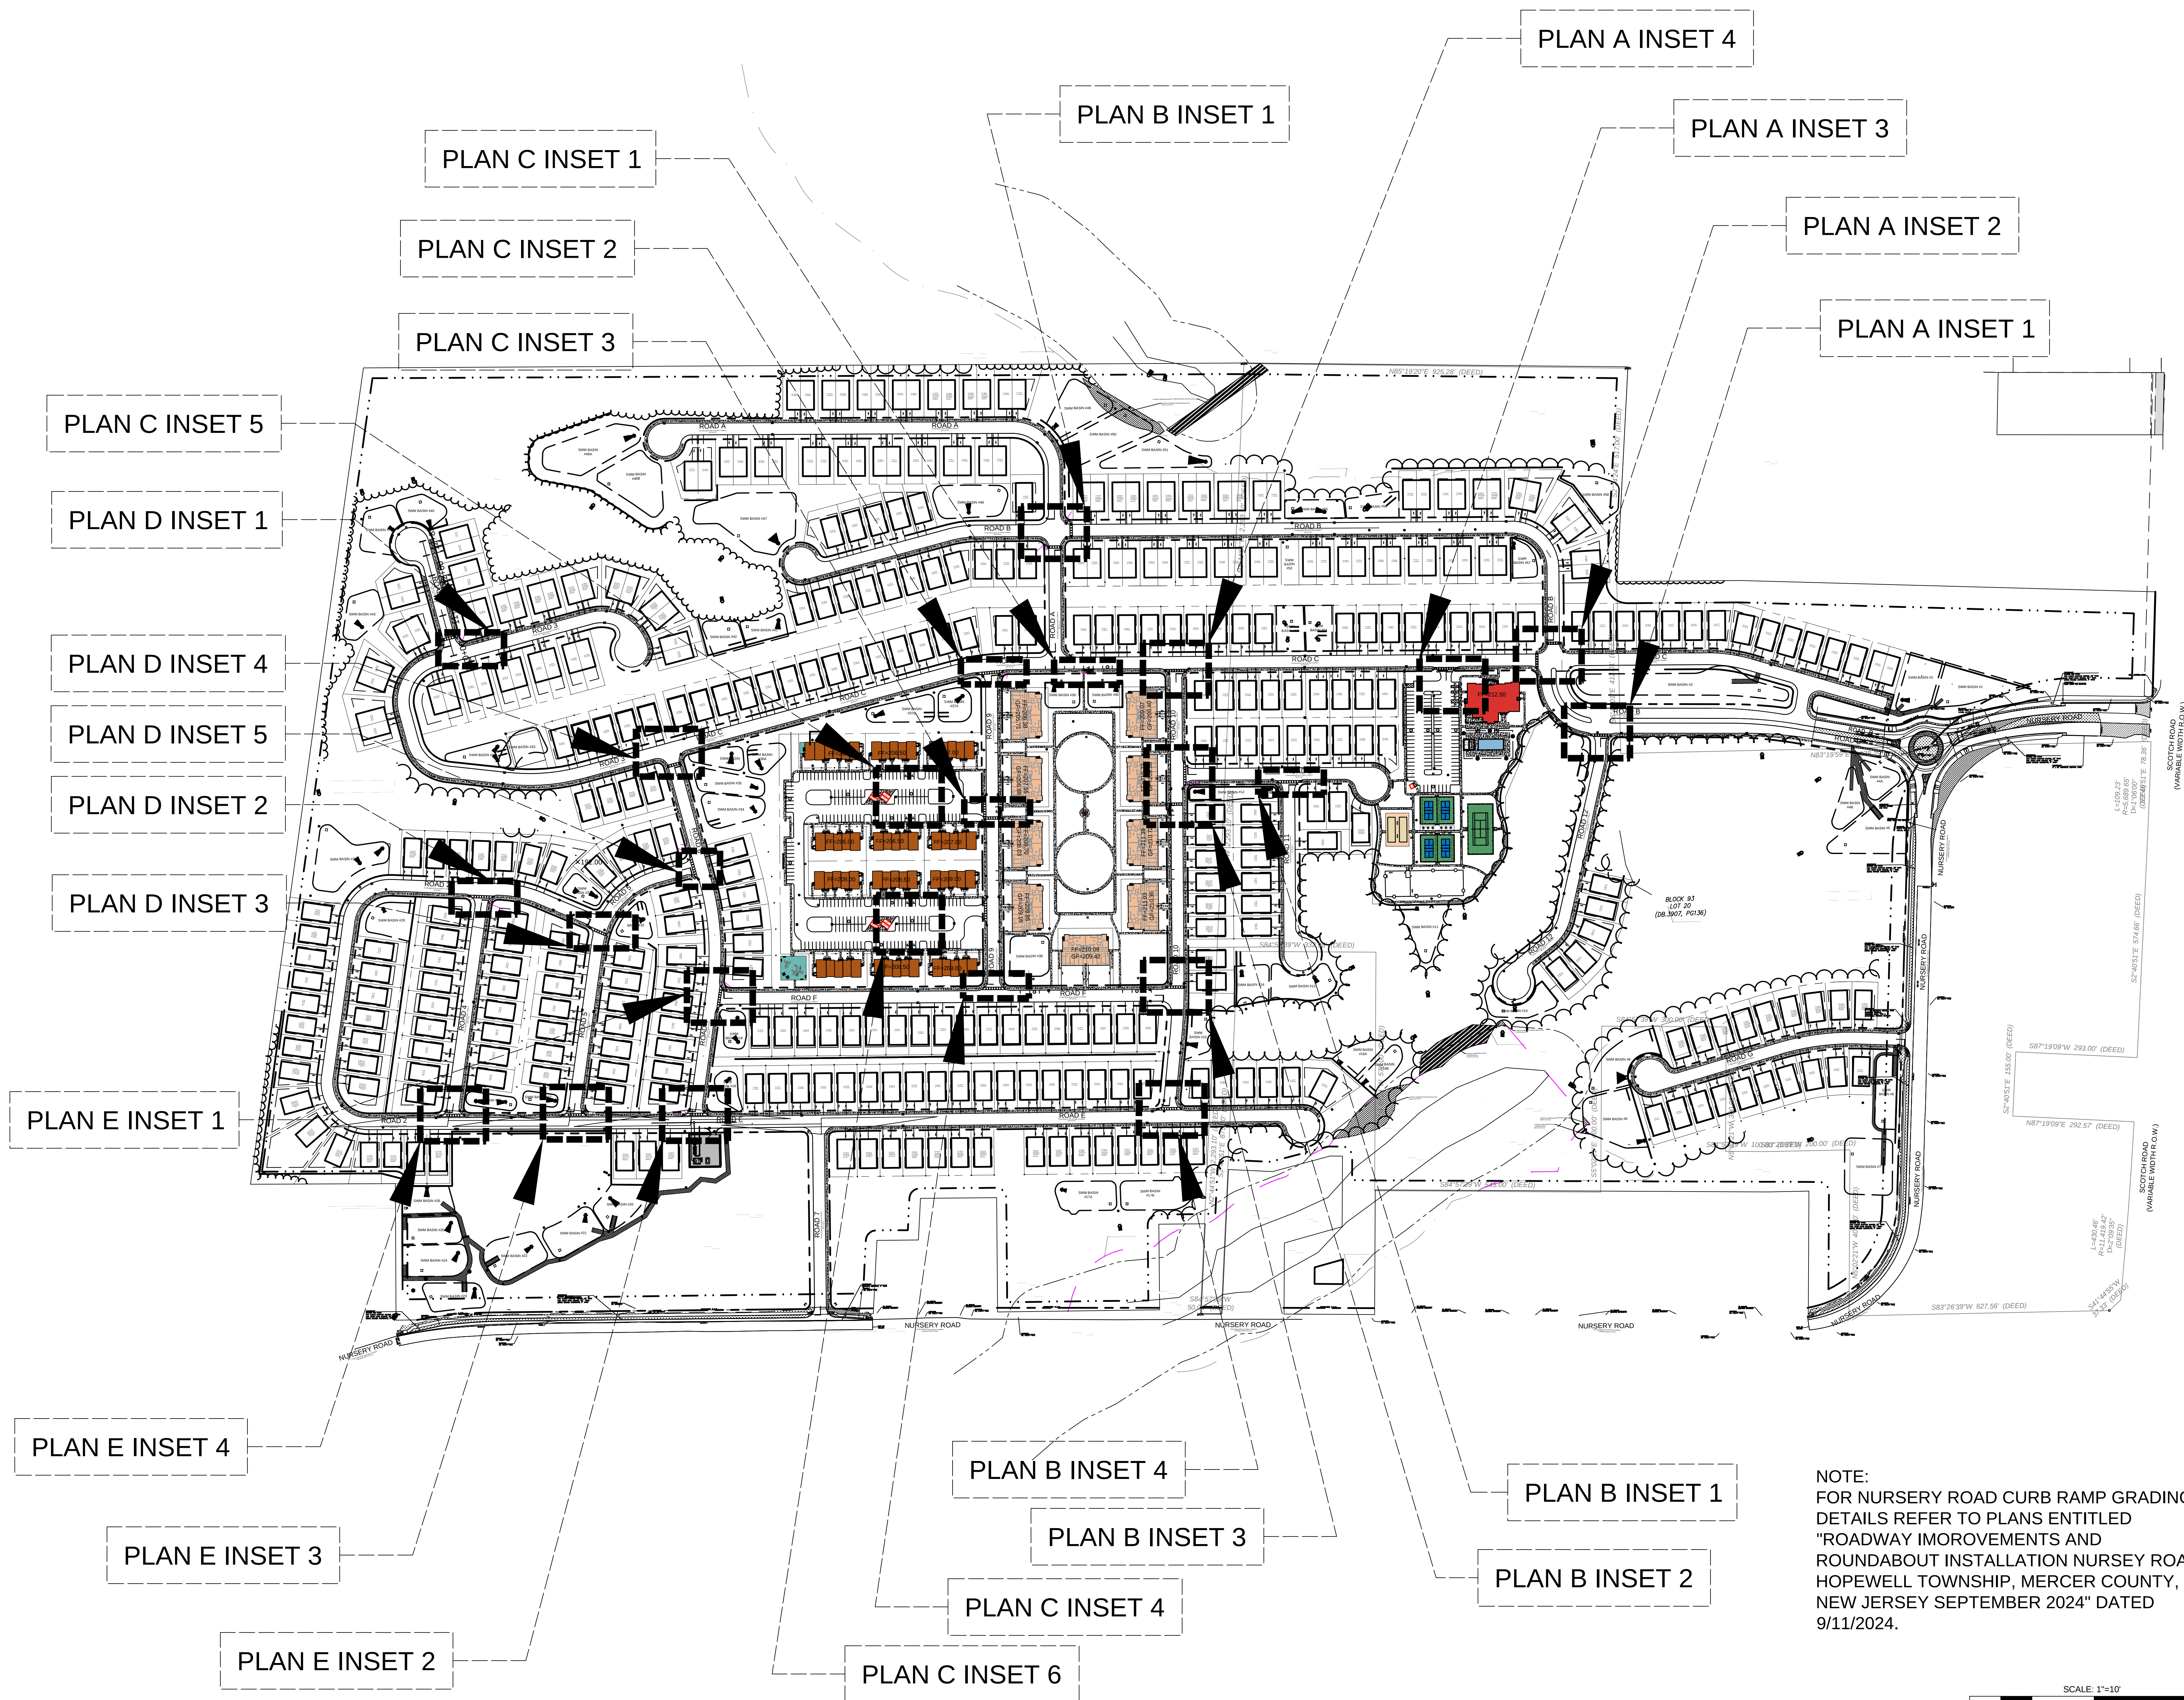


SCALE: 1"=10'



A horizontal scale bar with alternating black and white segments. It is marked with '0' at the left end, '10' at the first segment boundary, '20' at the second segment boundary, and '40 ft' at the right end.

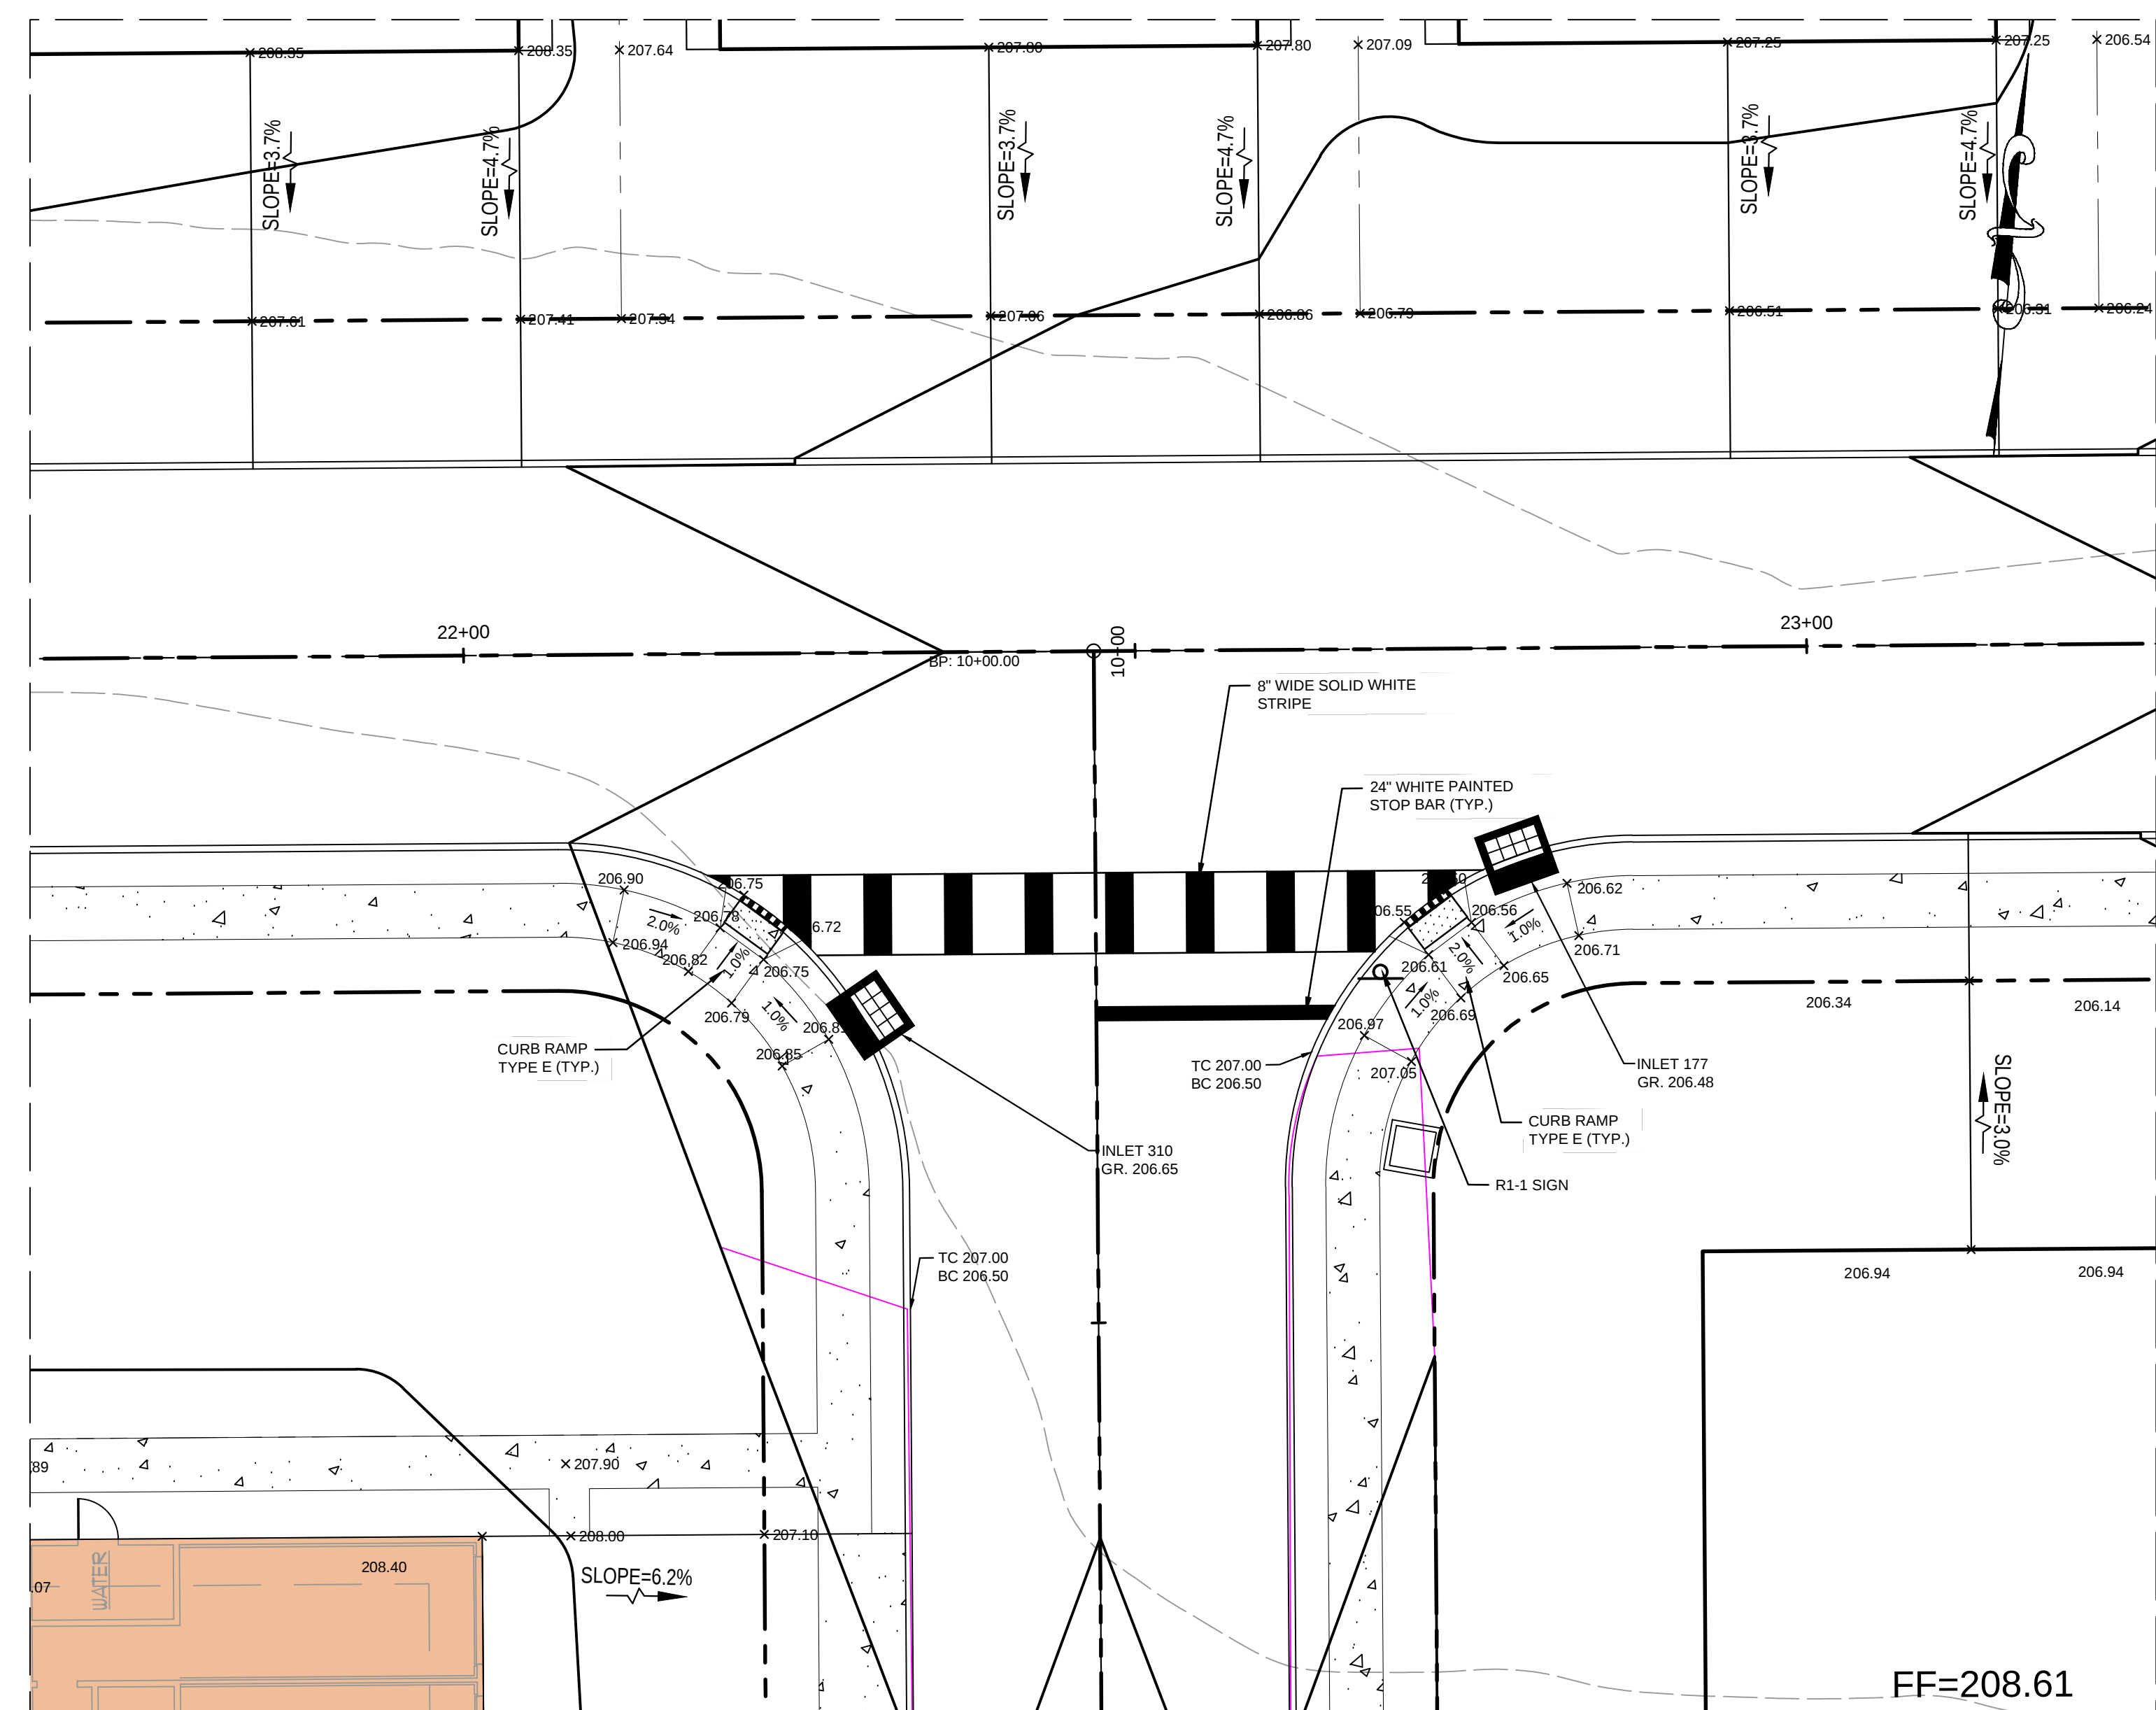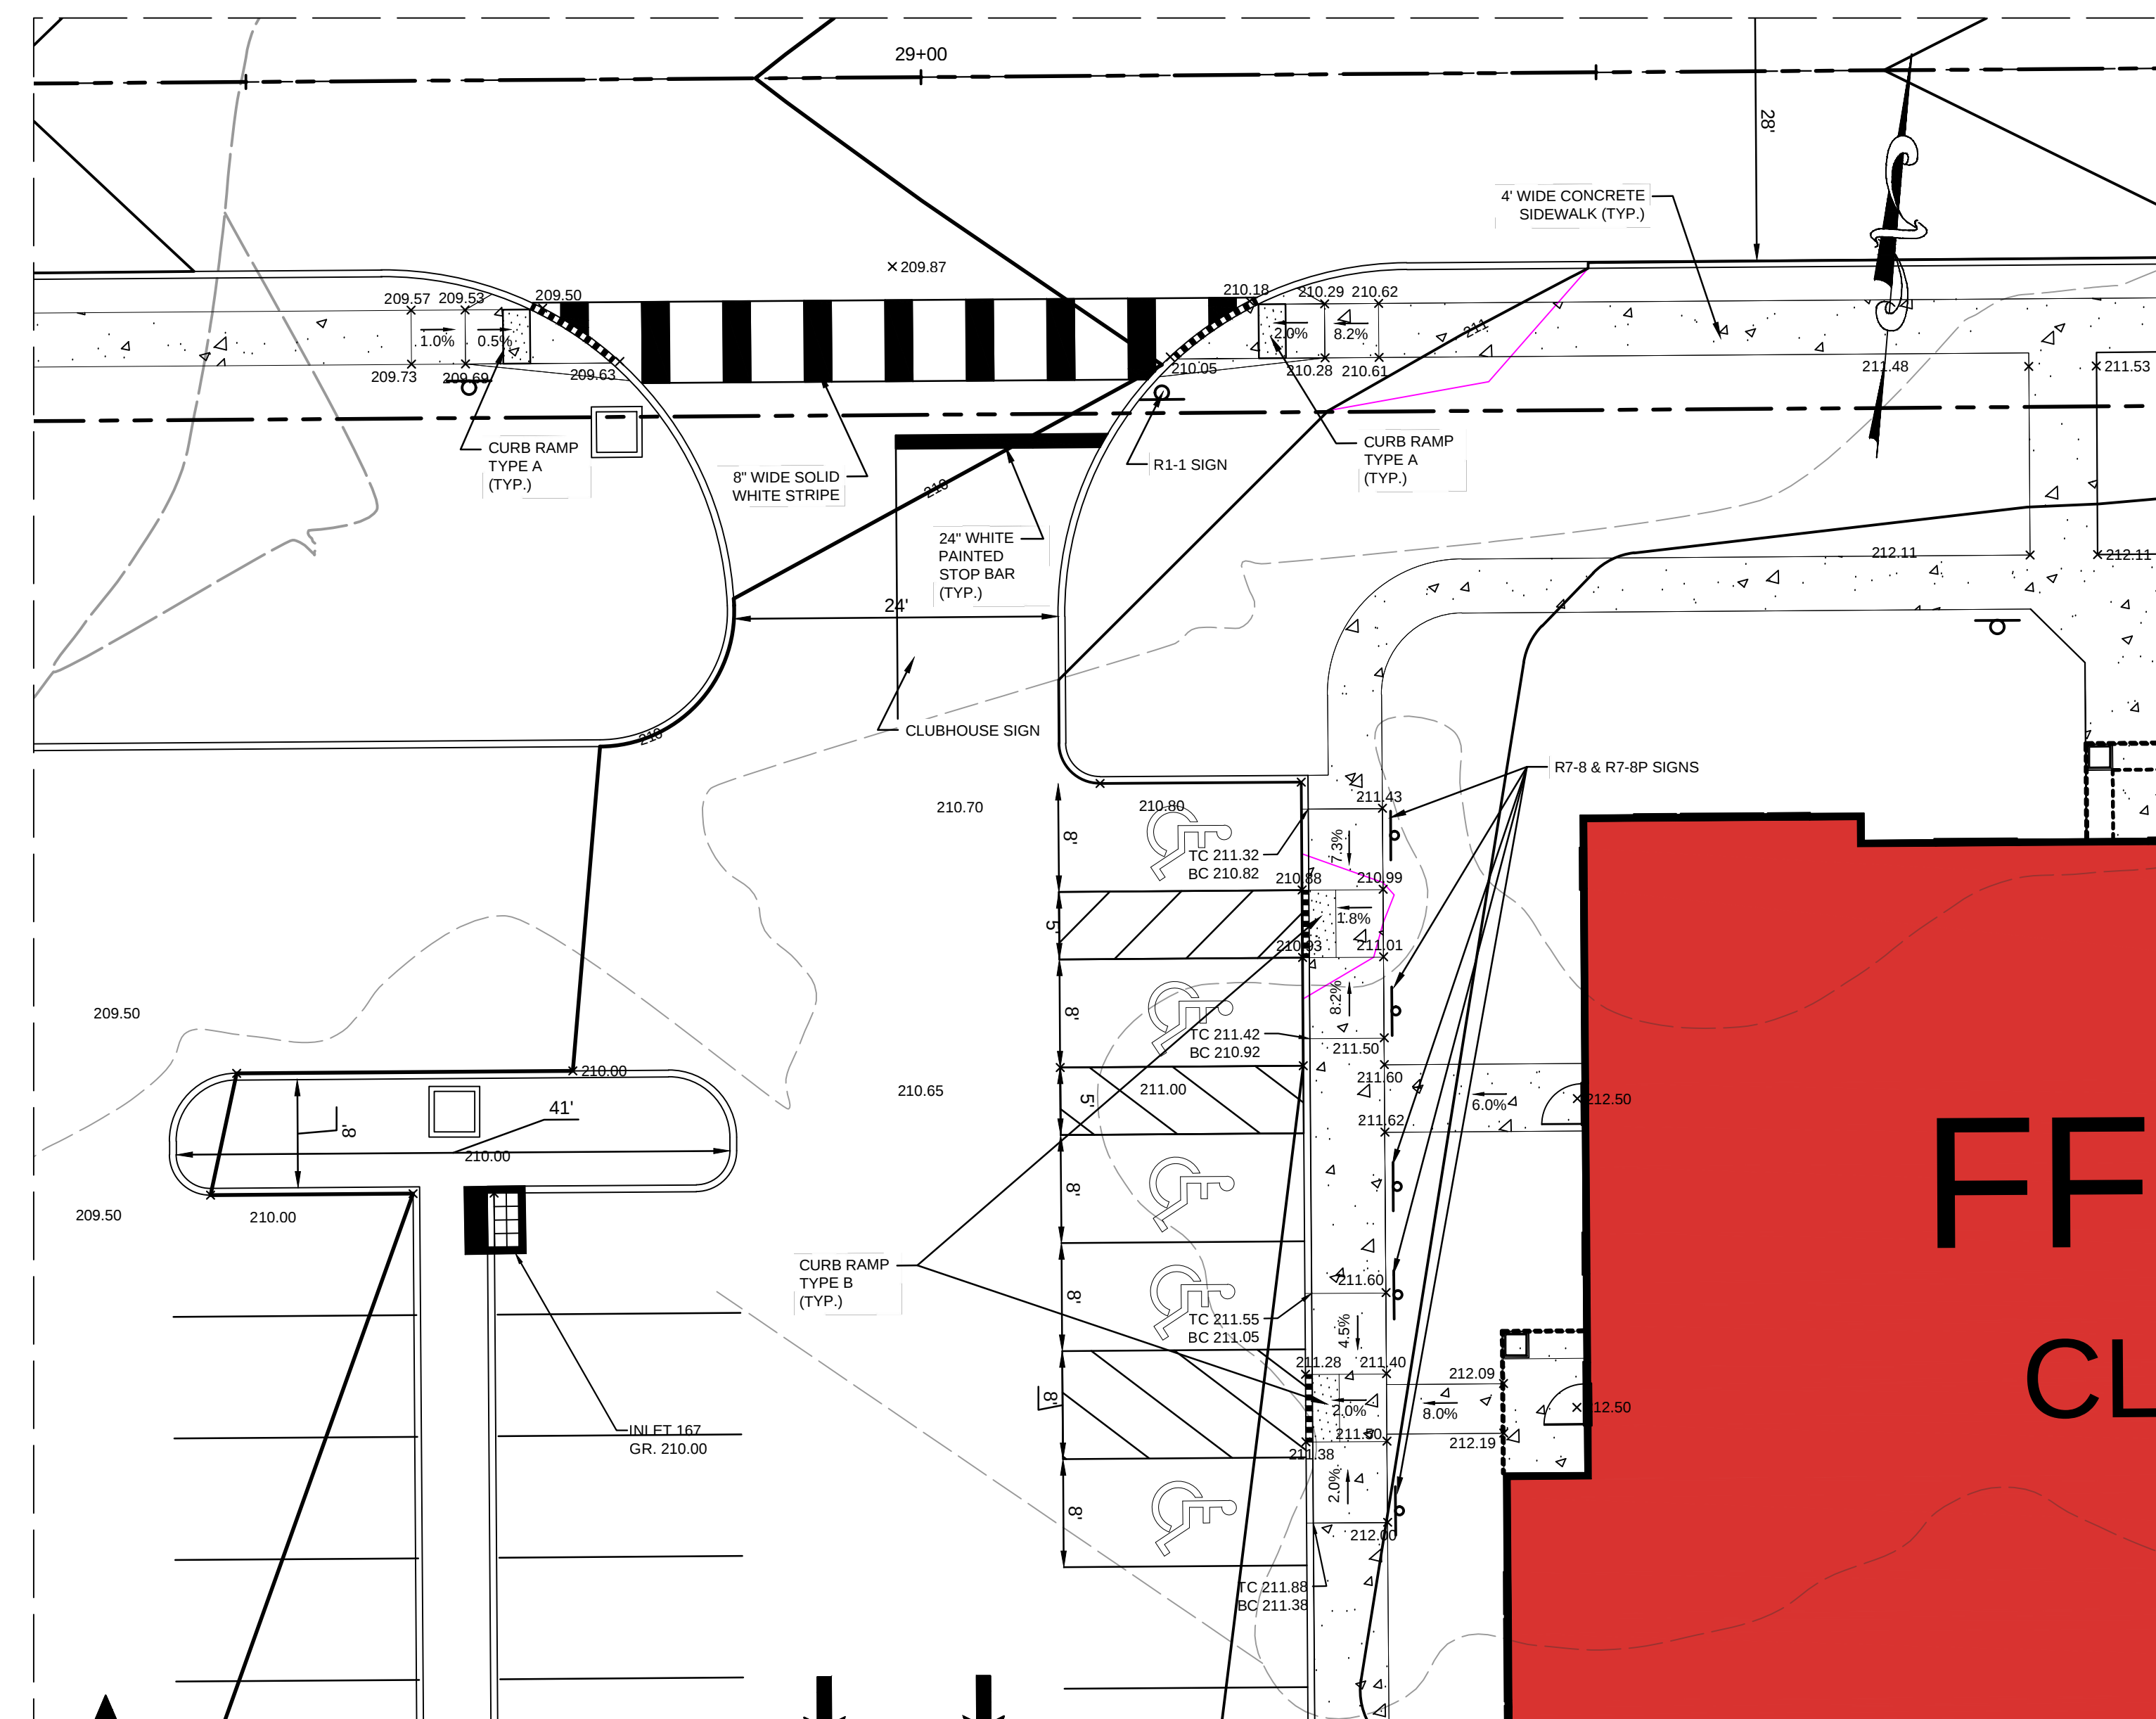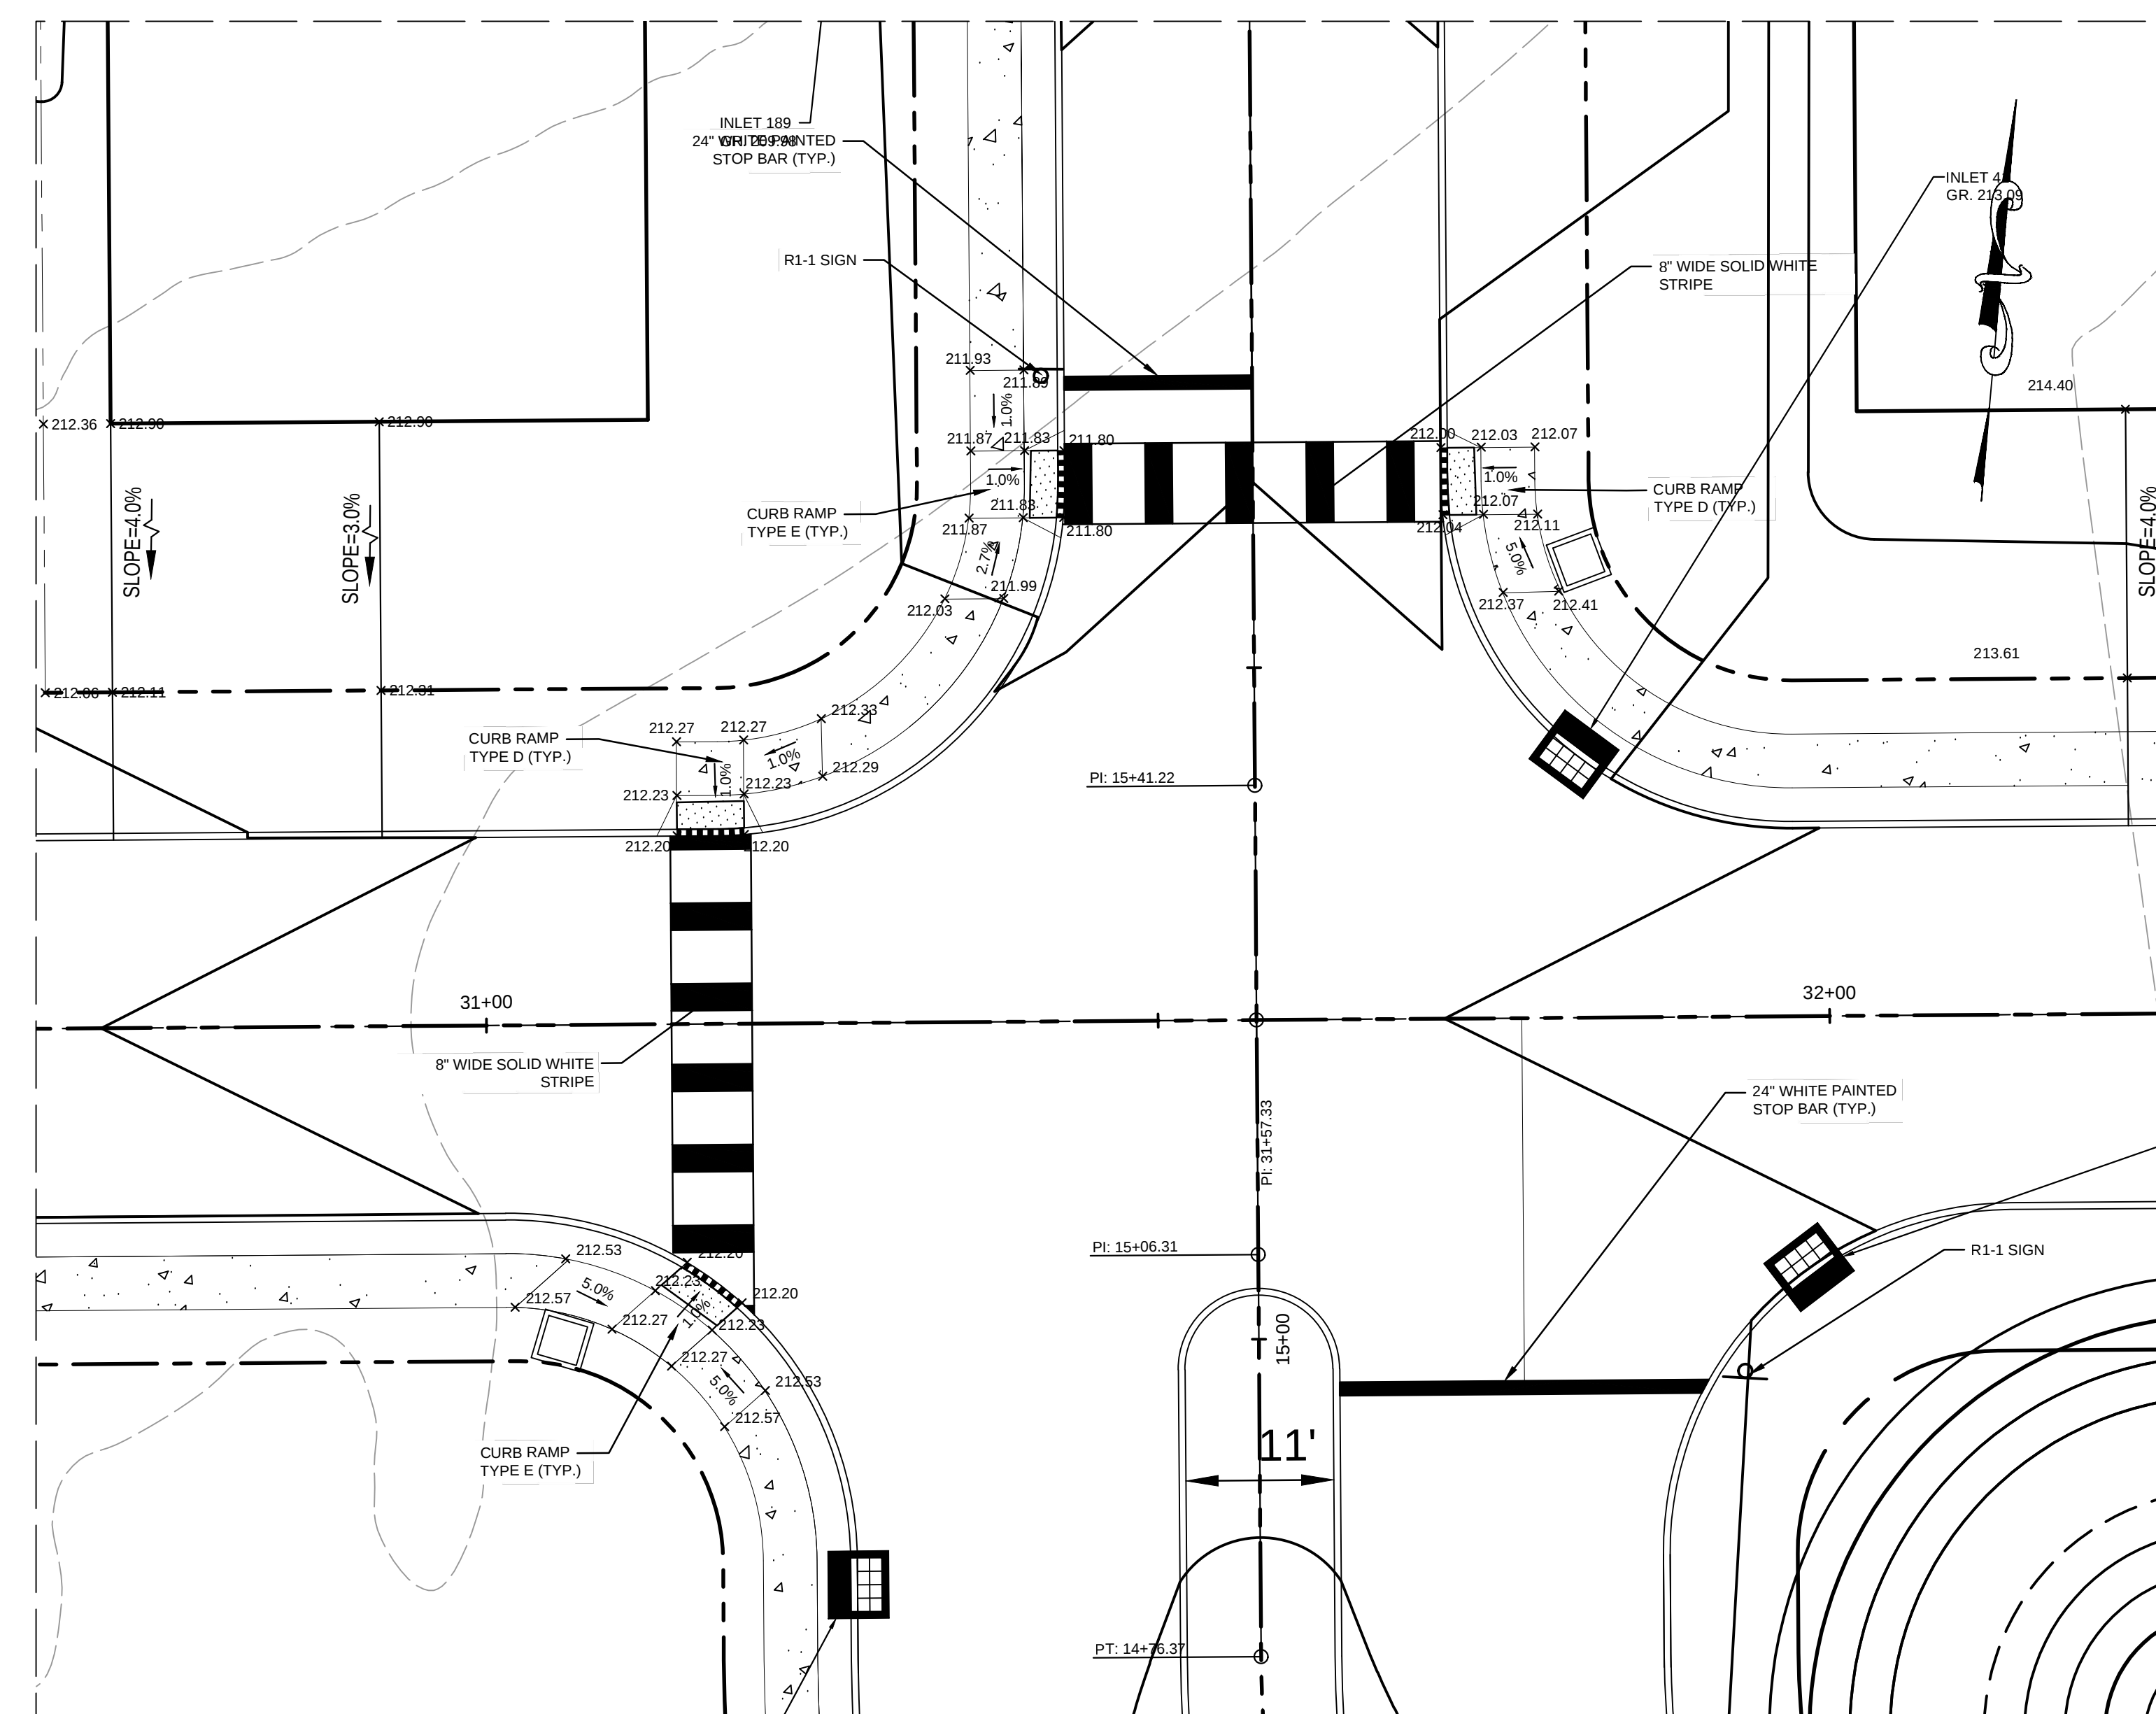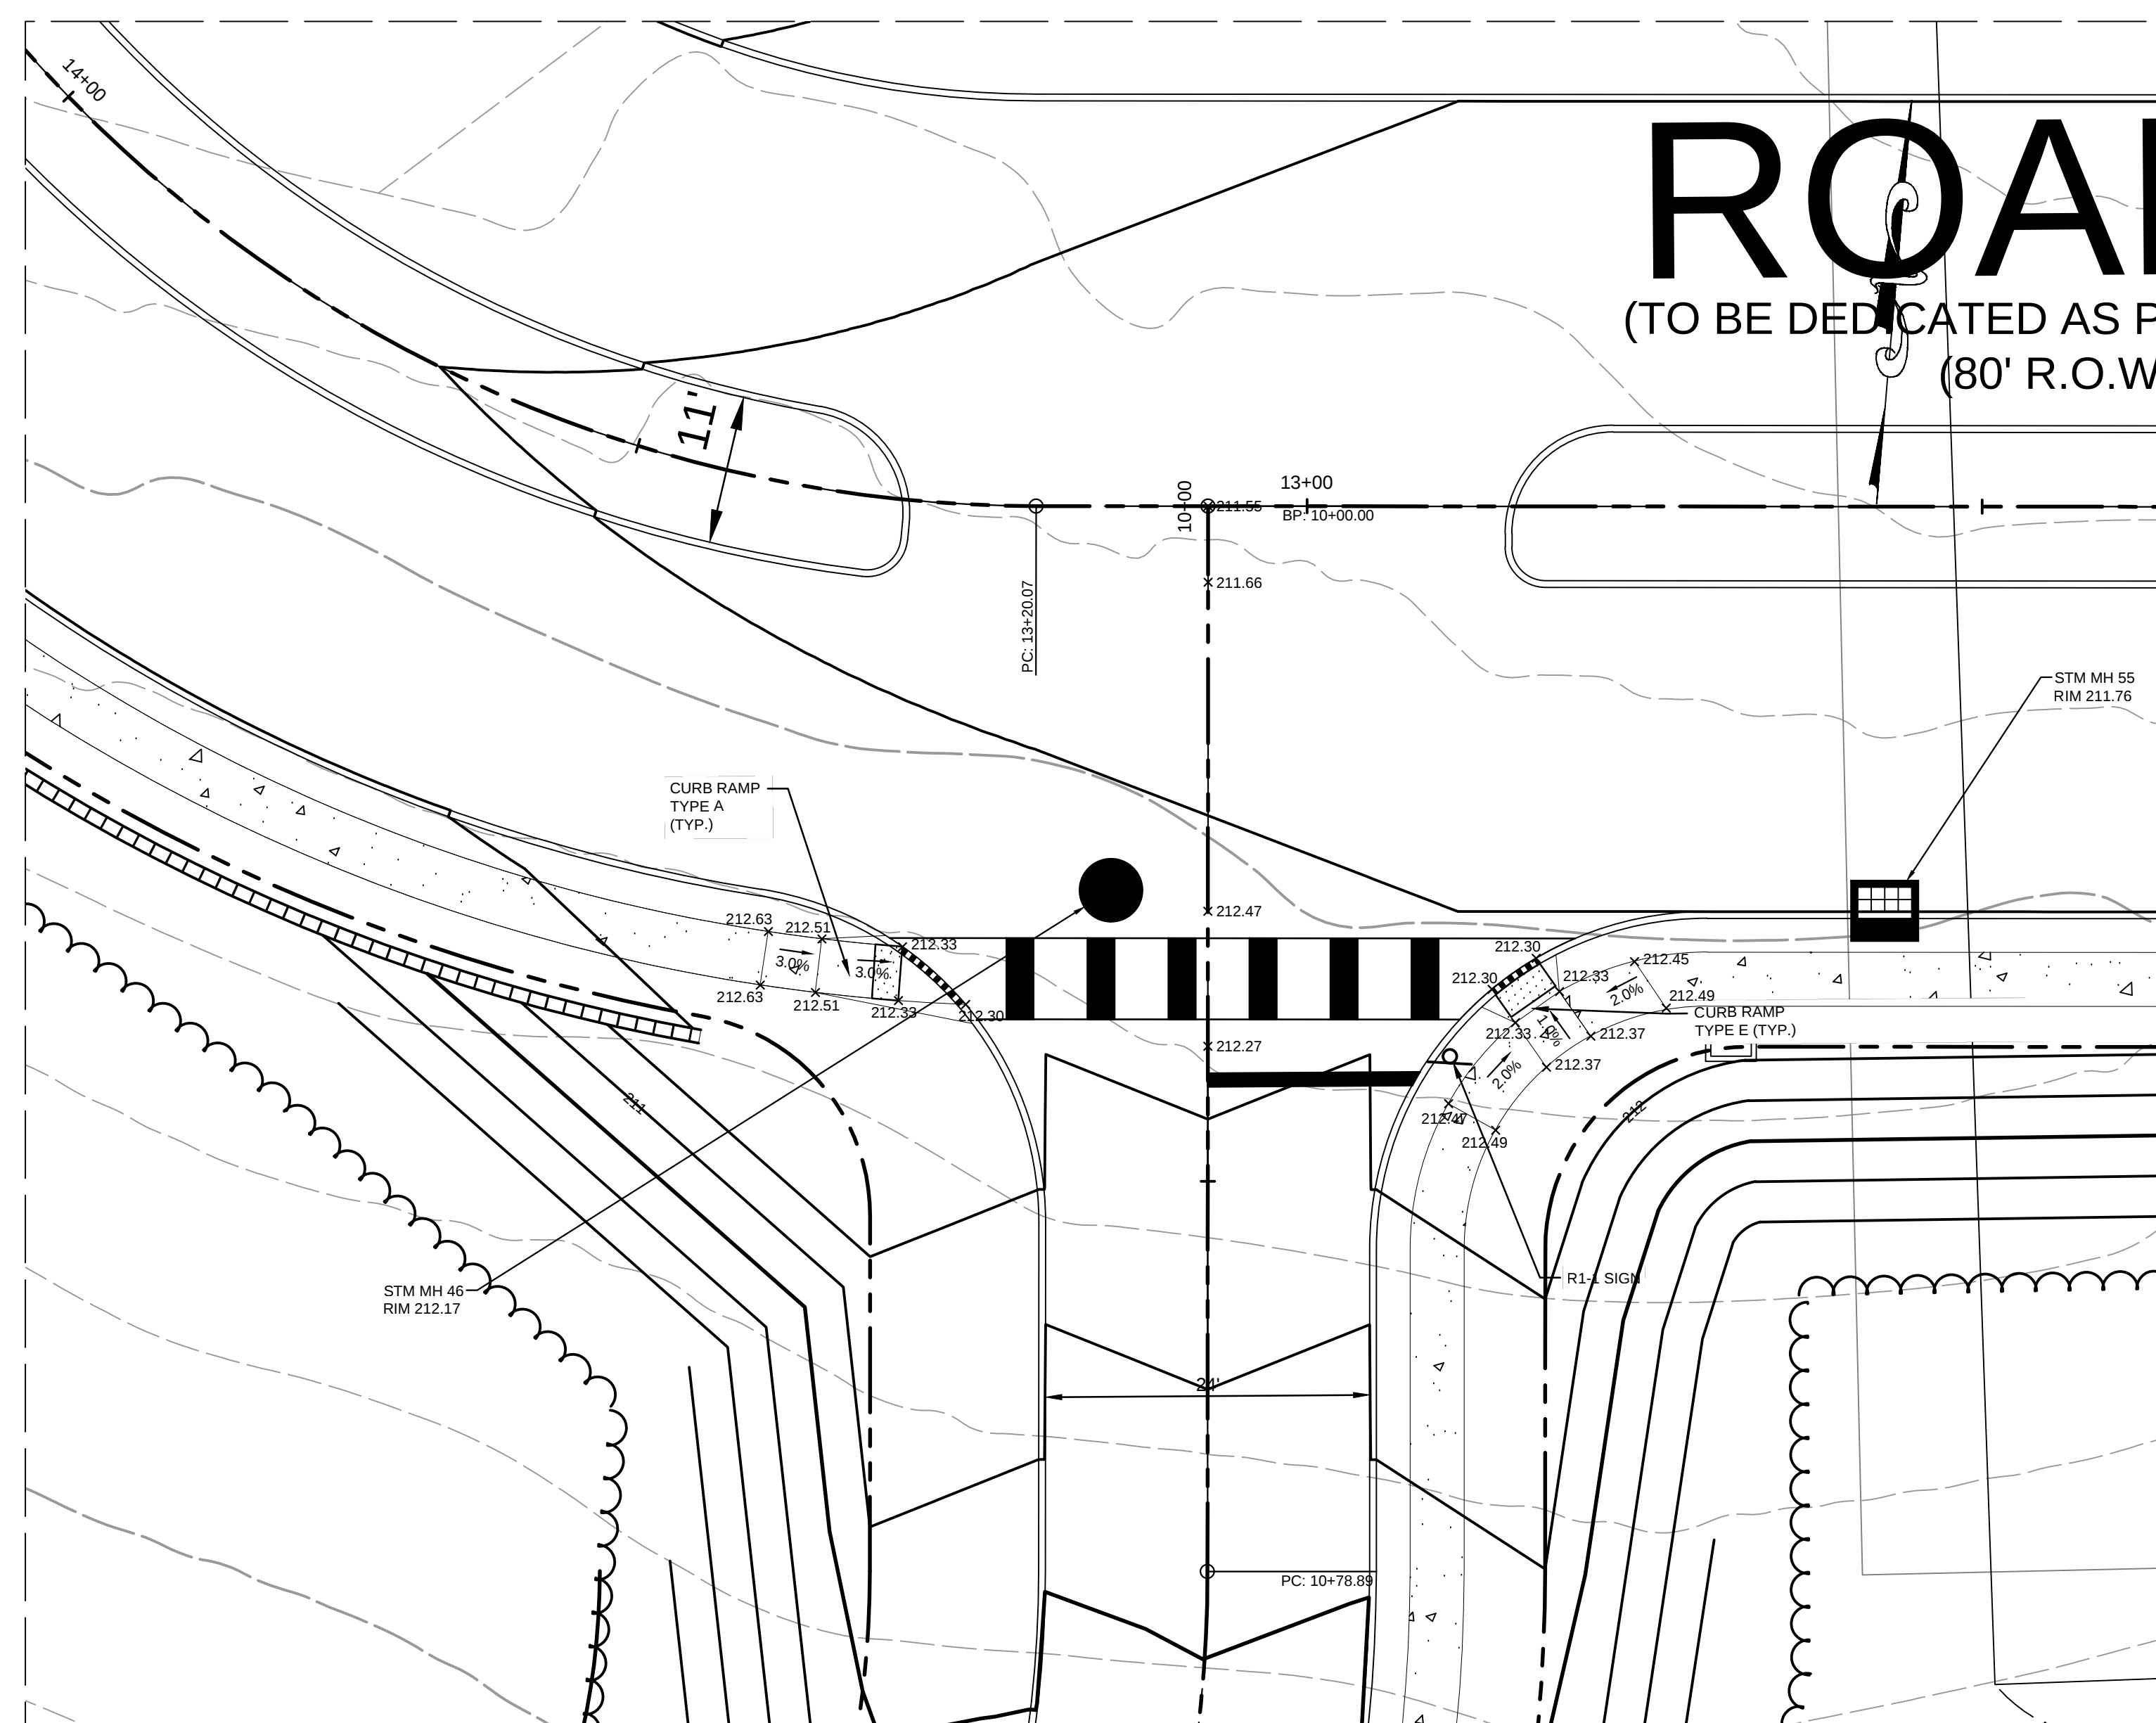



V:\081391 - Nursery Road-Hopewell\081391-01-001 (ENG) - Venue at Hopewell SP Engineering\Engineering Plans\02 Site Plans\081391-SP-AD\kang 03/21/25 05:07:54PM.dwg\asphilli, LAYOUT ADA PLAN B

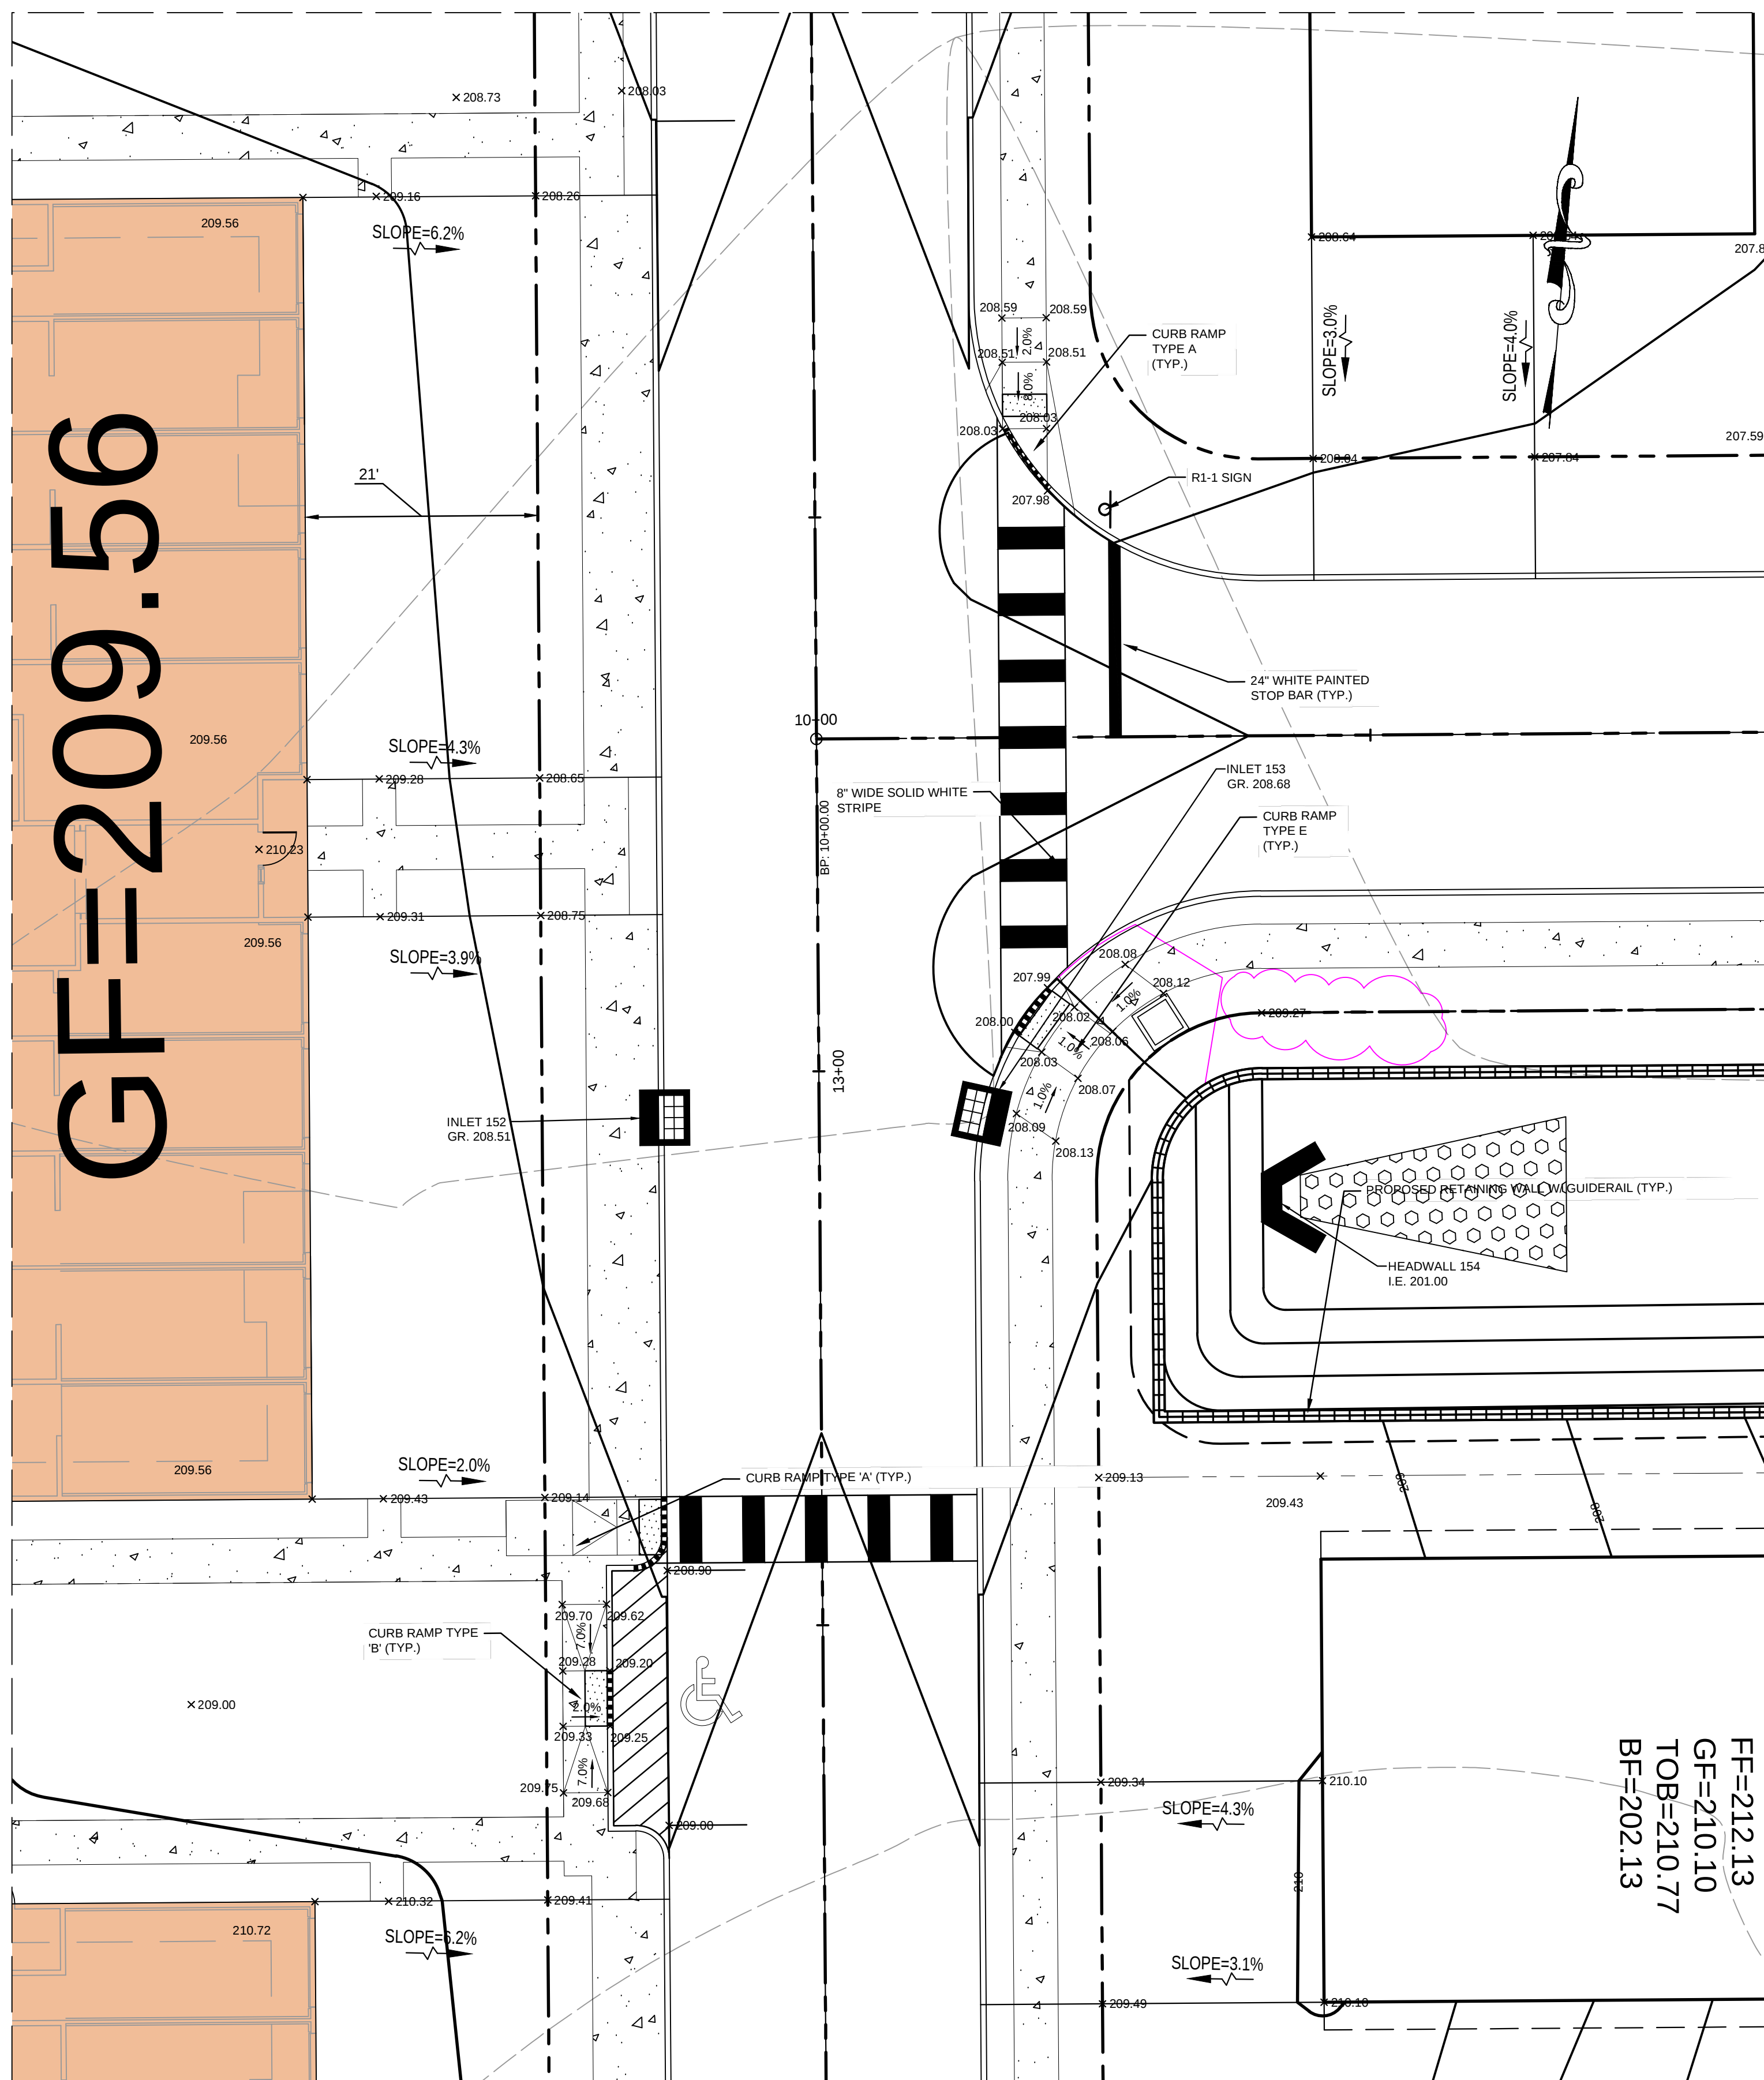



CURB RAMP INSET 2

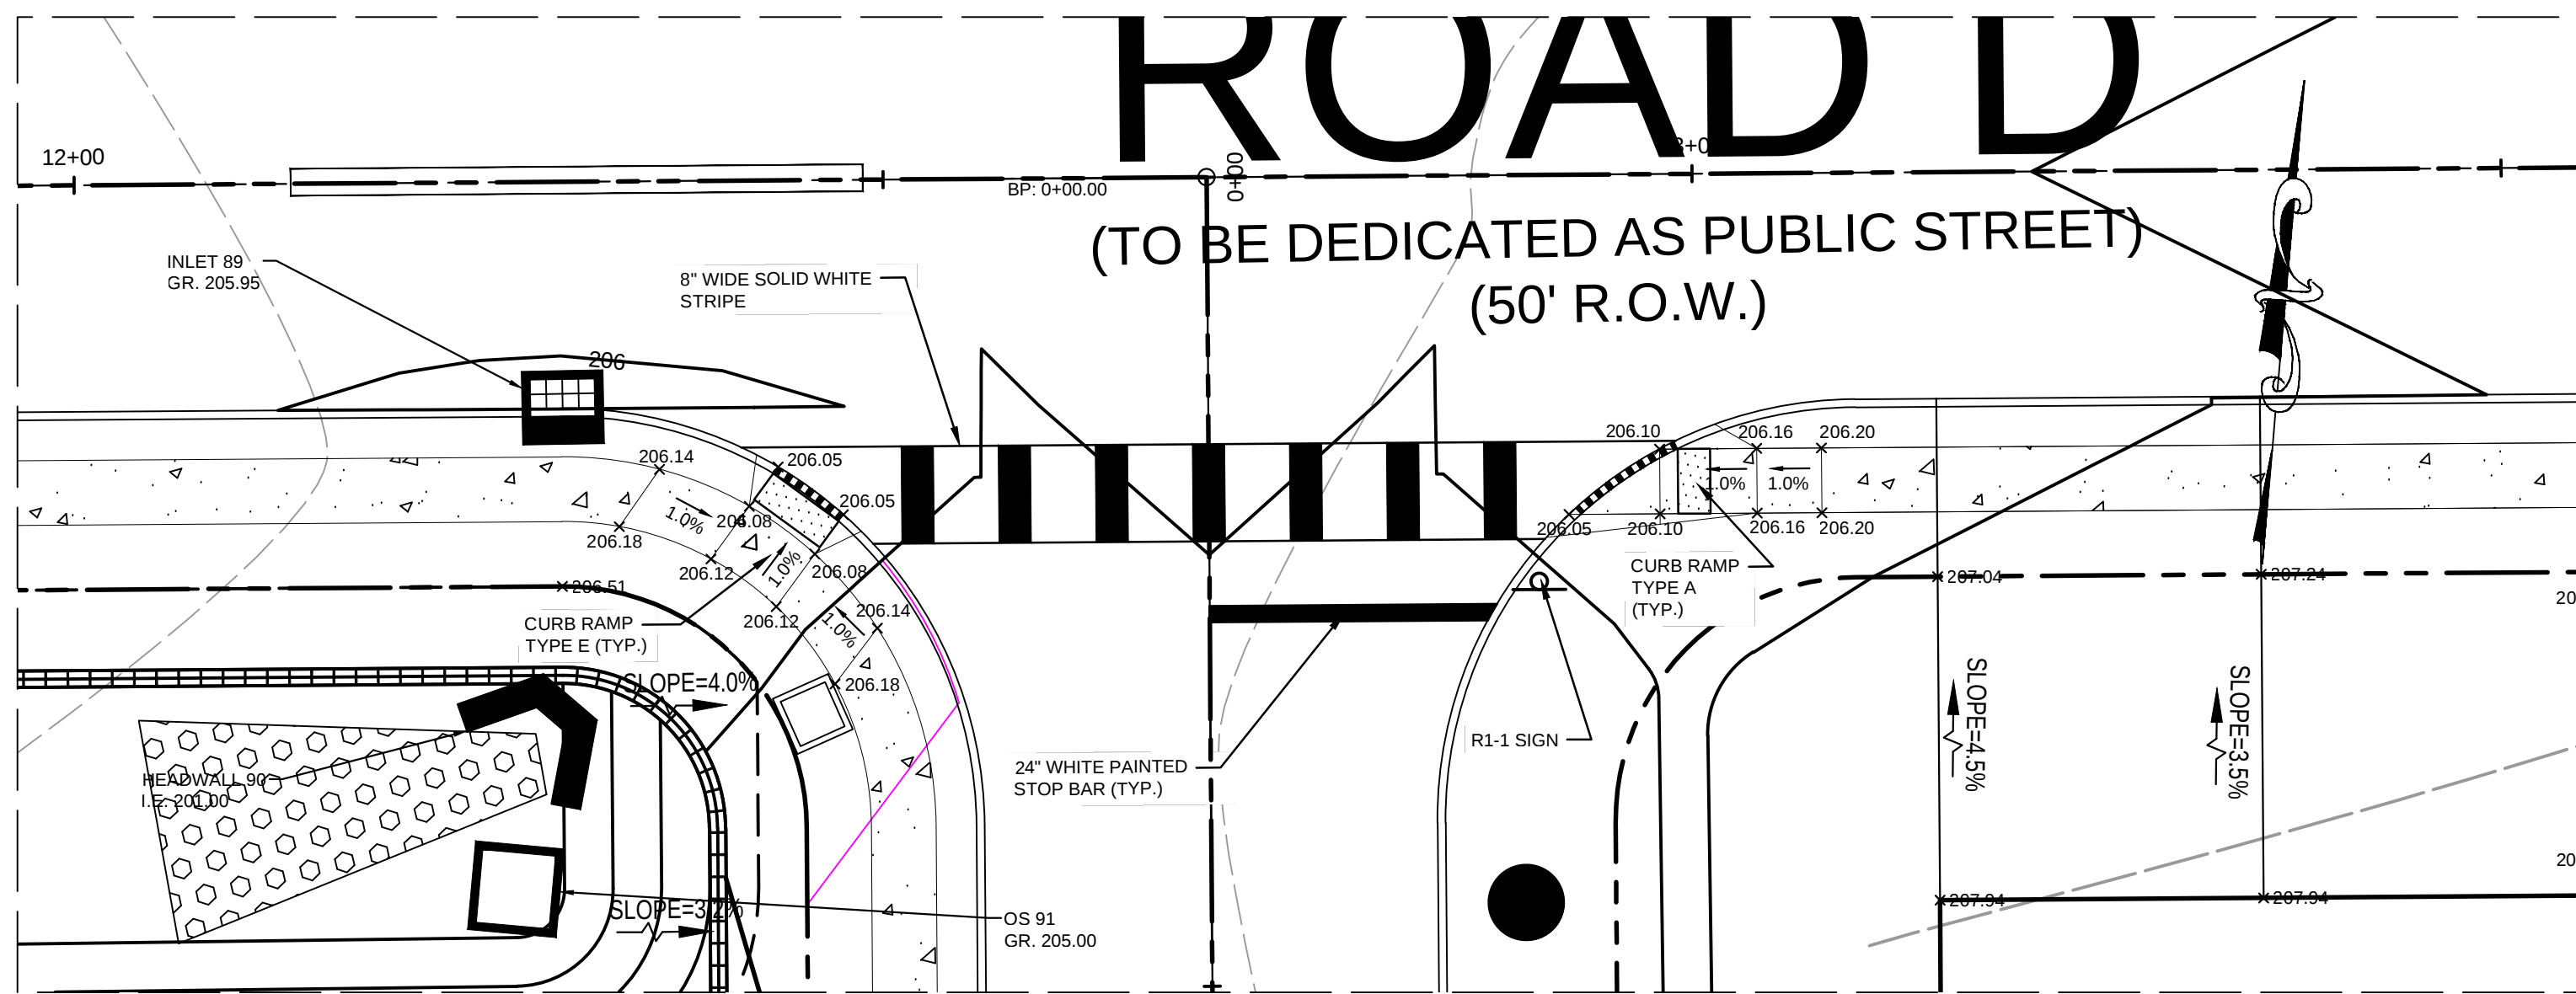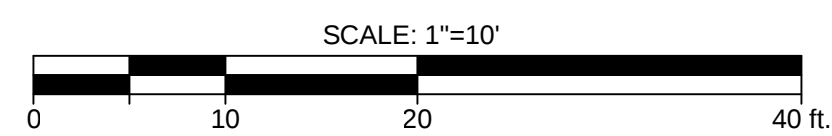


CURB RAMP INSET 1

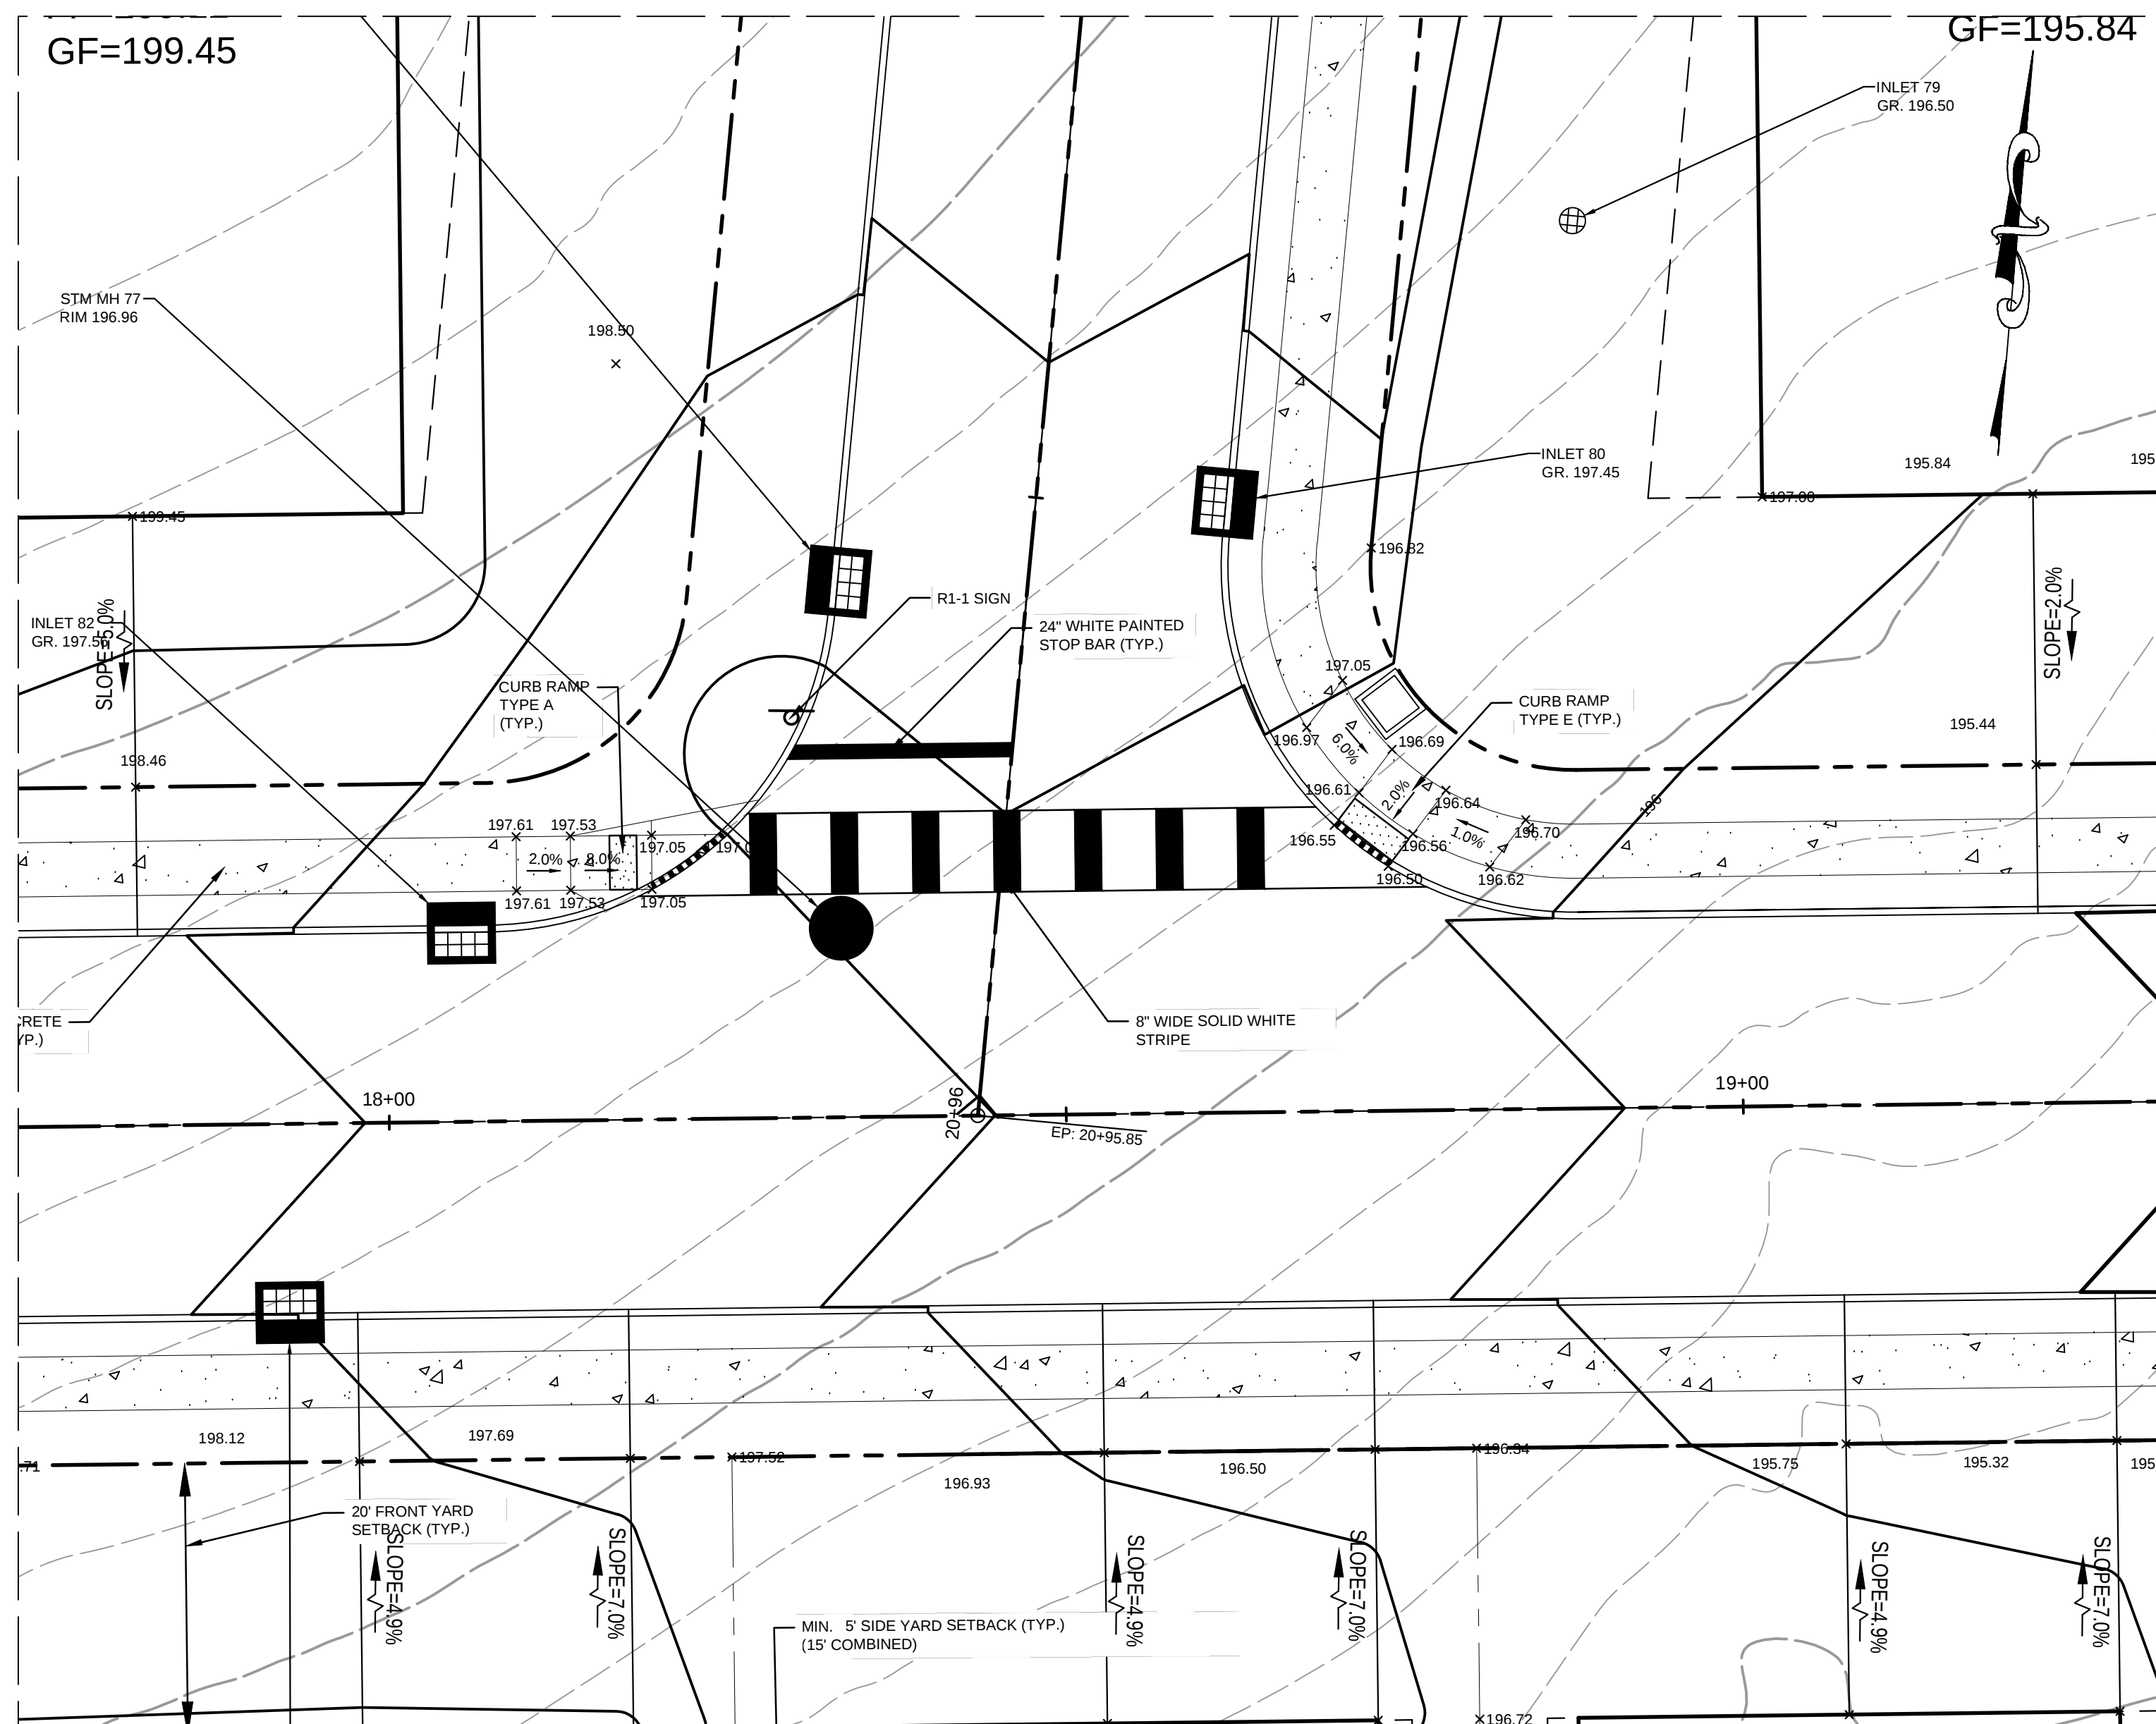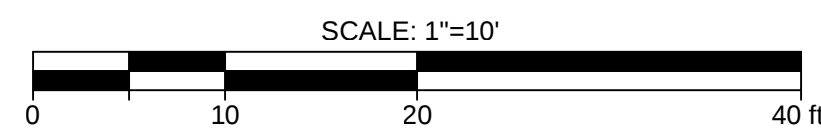

CURB RAMP INSET 4

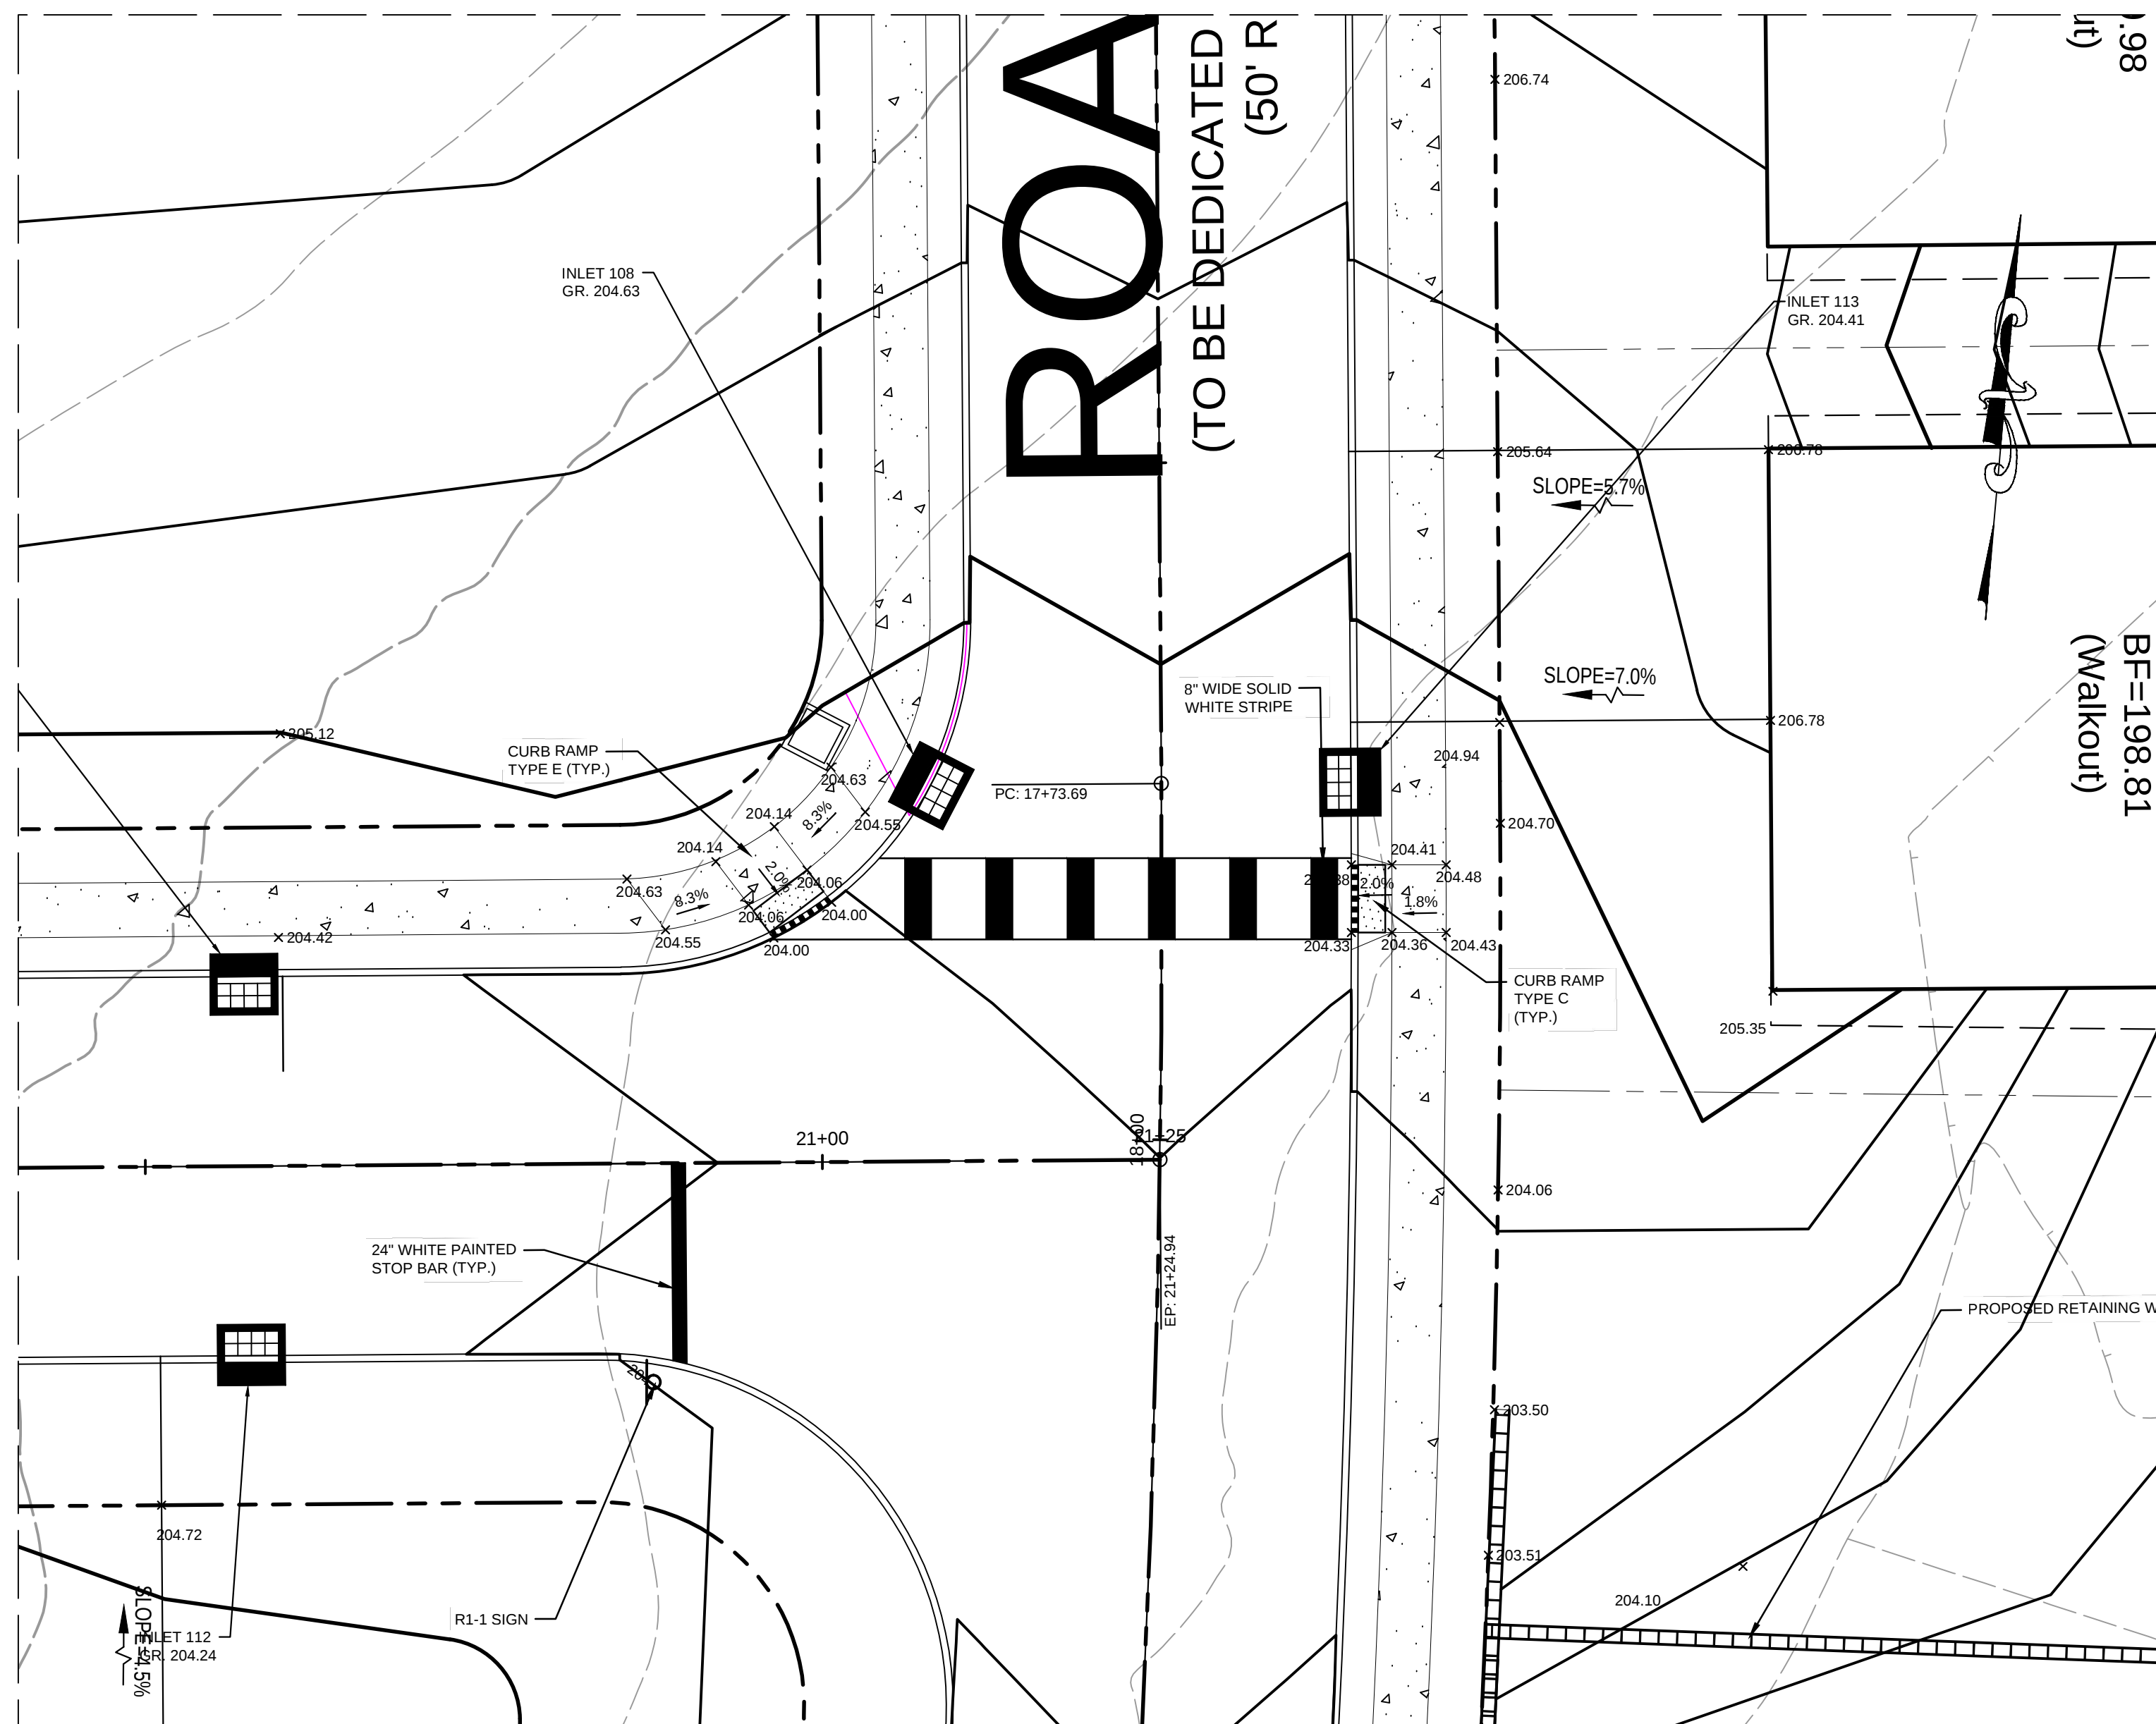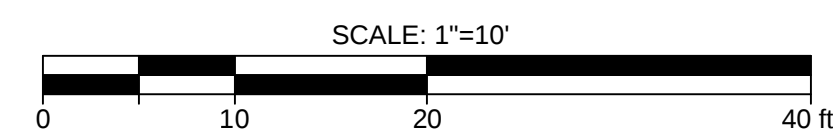

CURB RAMP INSET 3

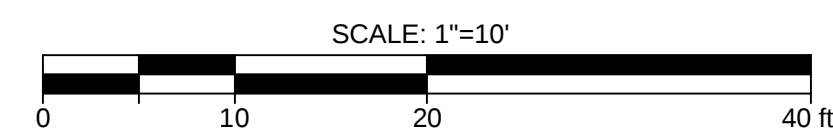

SHEET No.  
**9B**

PRELIMINARY AND FINAL MAJOR SUBDIVISION &  
PAVING AND CURB RAMP PLAN FOR  
**VENUE AT HOPEWELL**  
CURB RAMP PLAN B  
BLOCK 88, LOTS 19, 20, 45, 46 & 49  
TOWNSHIP OF HOPEWELL, MERCER COUNTY, NEW JERSEY


**Bowman**  
Bowman Consulting Group Ltd  
Phone: 732-666-5000  
Fax: 732-666-5001  
3 Princeton Way, Suite 170  
Princeton, New Jersey 07728  
Email: NJ@Bowman.com  
NJ Certificate No. 24G02822600  
SEAN A. DELANY, N.J. Professional Engineer, Lic. 24GER0447100

**Bowman**


DATE: 06/25/2024  
CHND: SAG  
REVISIONS  
1. REVISED PER TOWNSHIP COMMENTS  
2. REVISED PER TOWNSHIP COMMENTS  
3. REVISED PER TOWNSHIP COMMENTS  
4. REVISED PER TOWNSHIP COMMENTS  
5. REVISED PER TOWNSHIP COMMENTS  
6. REVISED PER TOWNSHIP COMMENTS

| NO. | DATE     | REVISION                      | DATE | BY  |
|-----|----------|-------------------------------|------|-----|
| 1   | 06/25/24 | REVISED PER TOWNSHIP COMMENTS |      | SAG |
| 2   | 06/25/24 | REVISED PER TOWNSHIP COMMENTS |      | SAG |
| 3   | 06/25/24 | REVISED PER TOWNSHIP COMMENTS |      | SAG |
| 4   | 06/25/24 | REVISED PER TOWNSHIP COMMENTS |      | SAG |
| 5   | 06/25/24 | REVISED PER TOWNSHIP COMMENTS |      | SAG |
| 6   | 06/25/24 | REVISED PER TOWNSHIP COMMENTS |      | SAG |


V:\081391 - Nursery Road-Hopewell\081391-01-001 (ENG) - Venue at Hopewell SP Engineering\Engineering Plans\02 Site Plans\081391-SP-A04.dwg 03/21/25 05:08:02PM dmsapirelli, LAYOUT ADA PLAN C

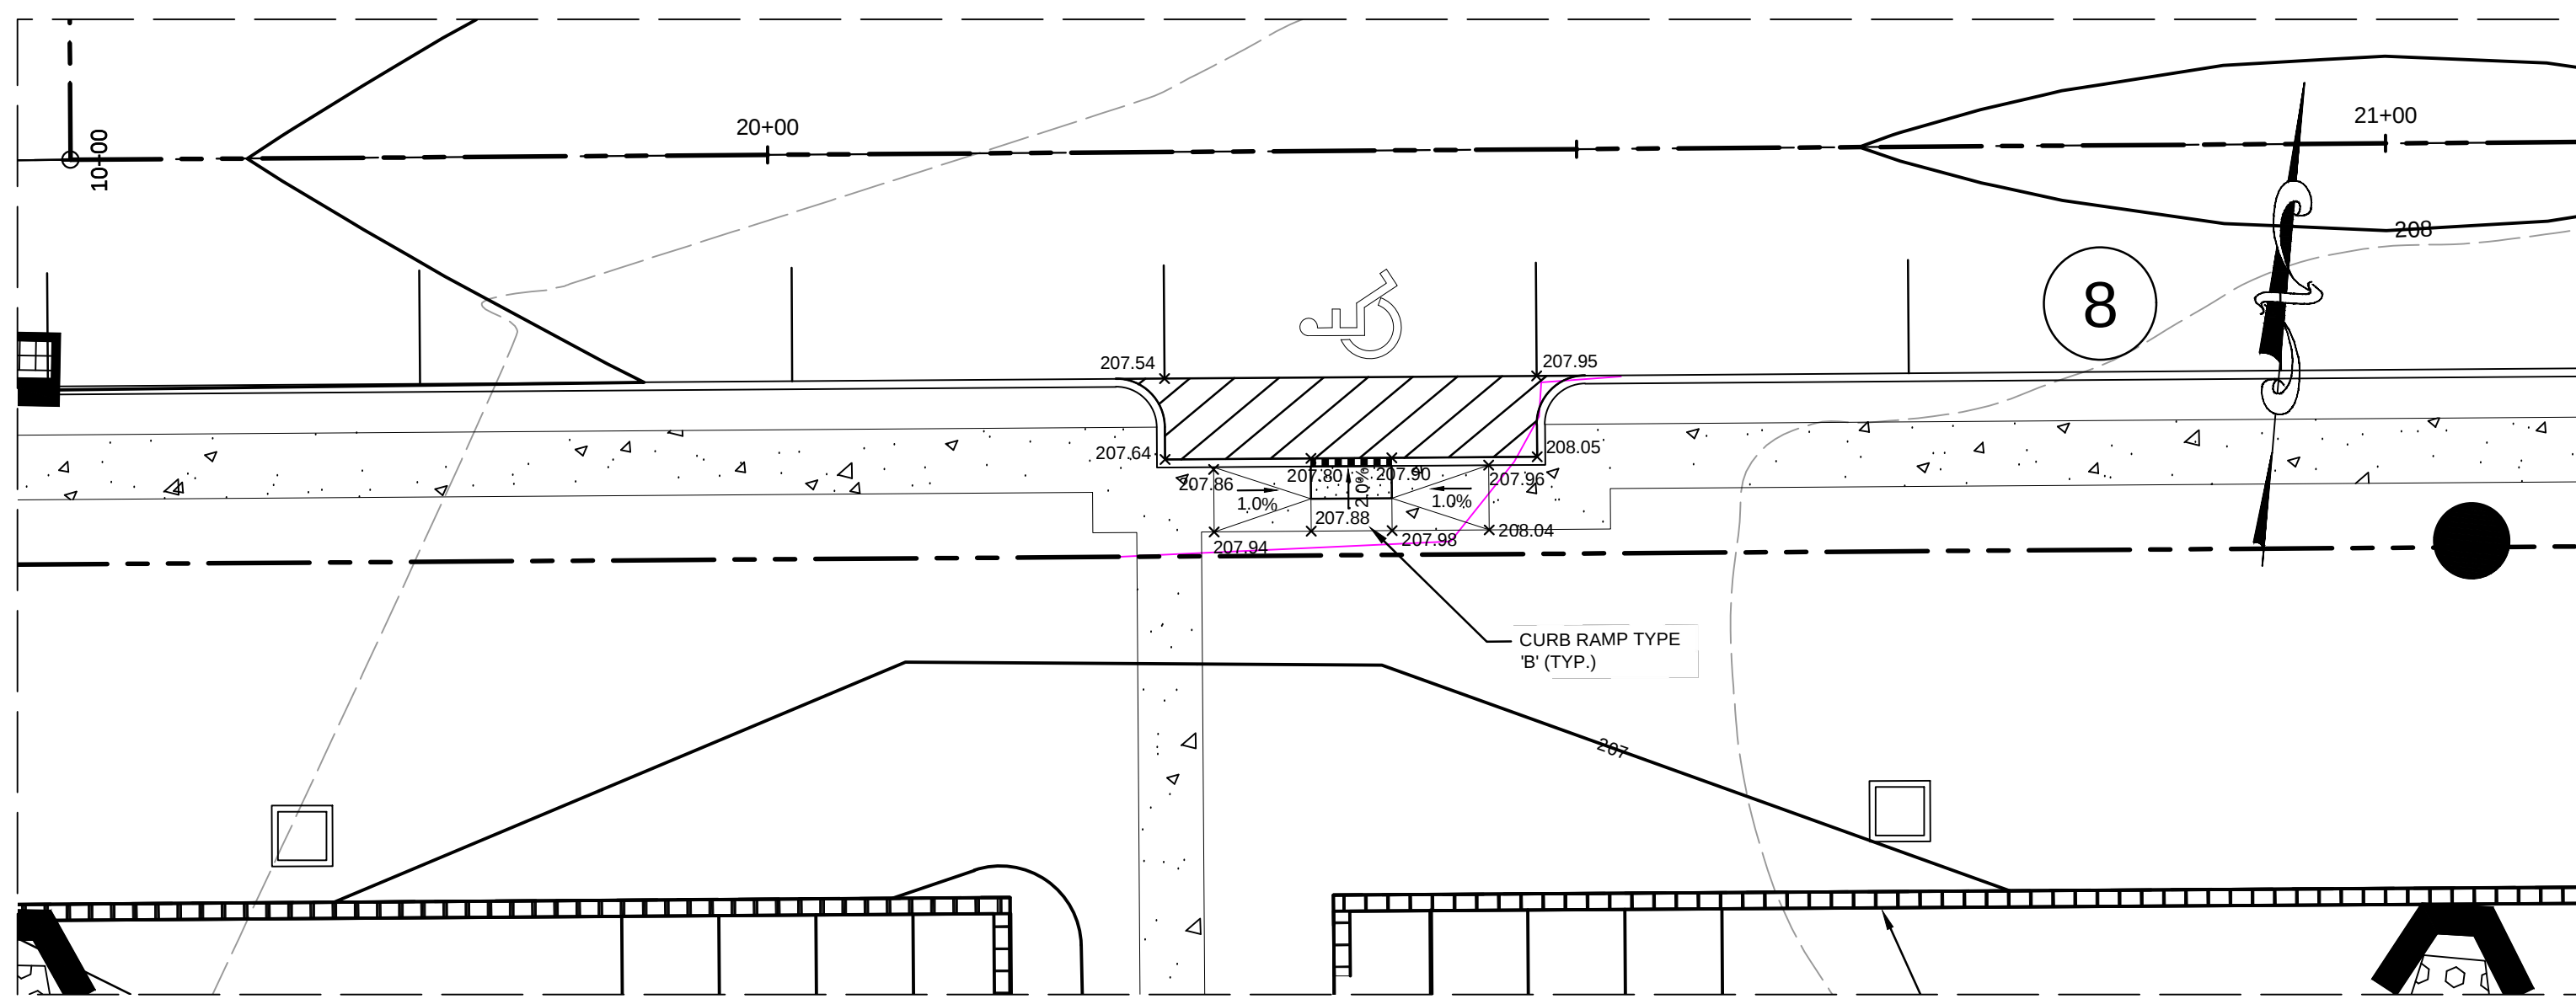


CURB RAMP INSET 1

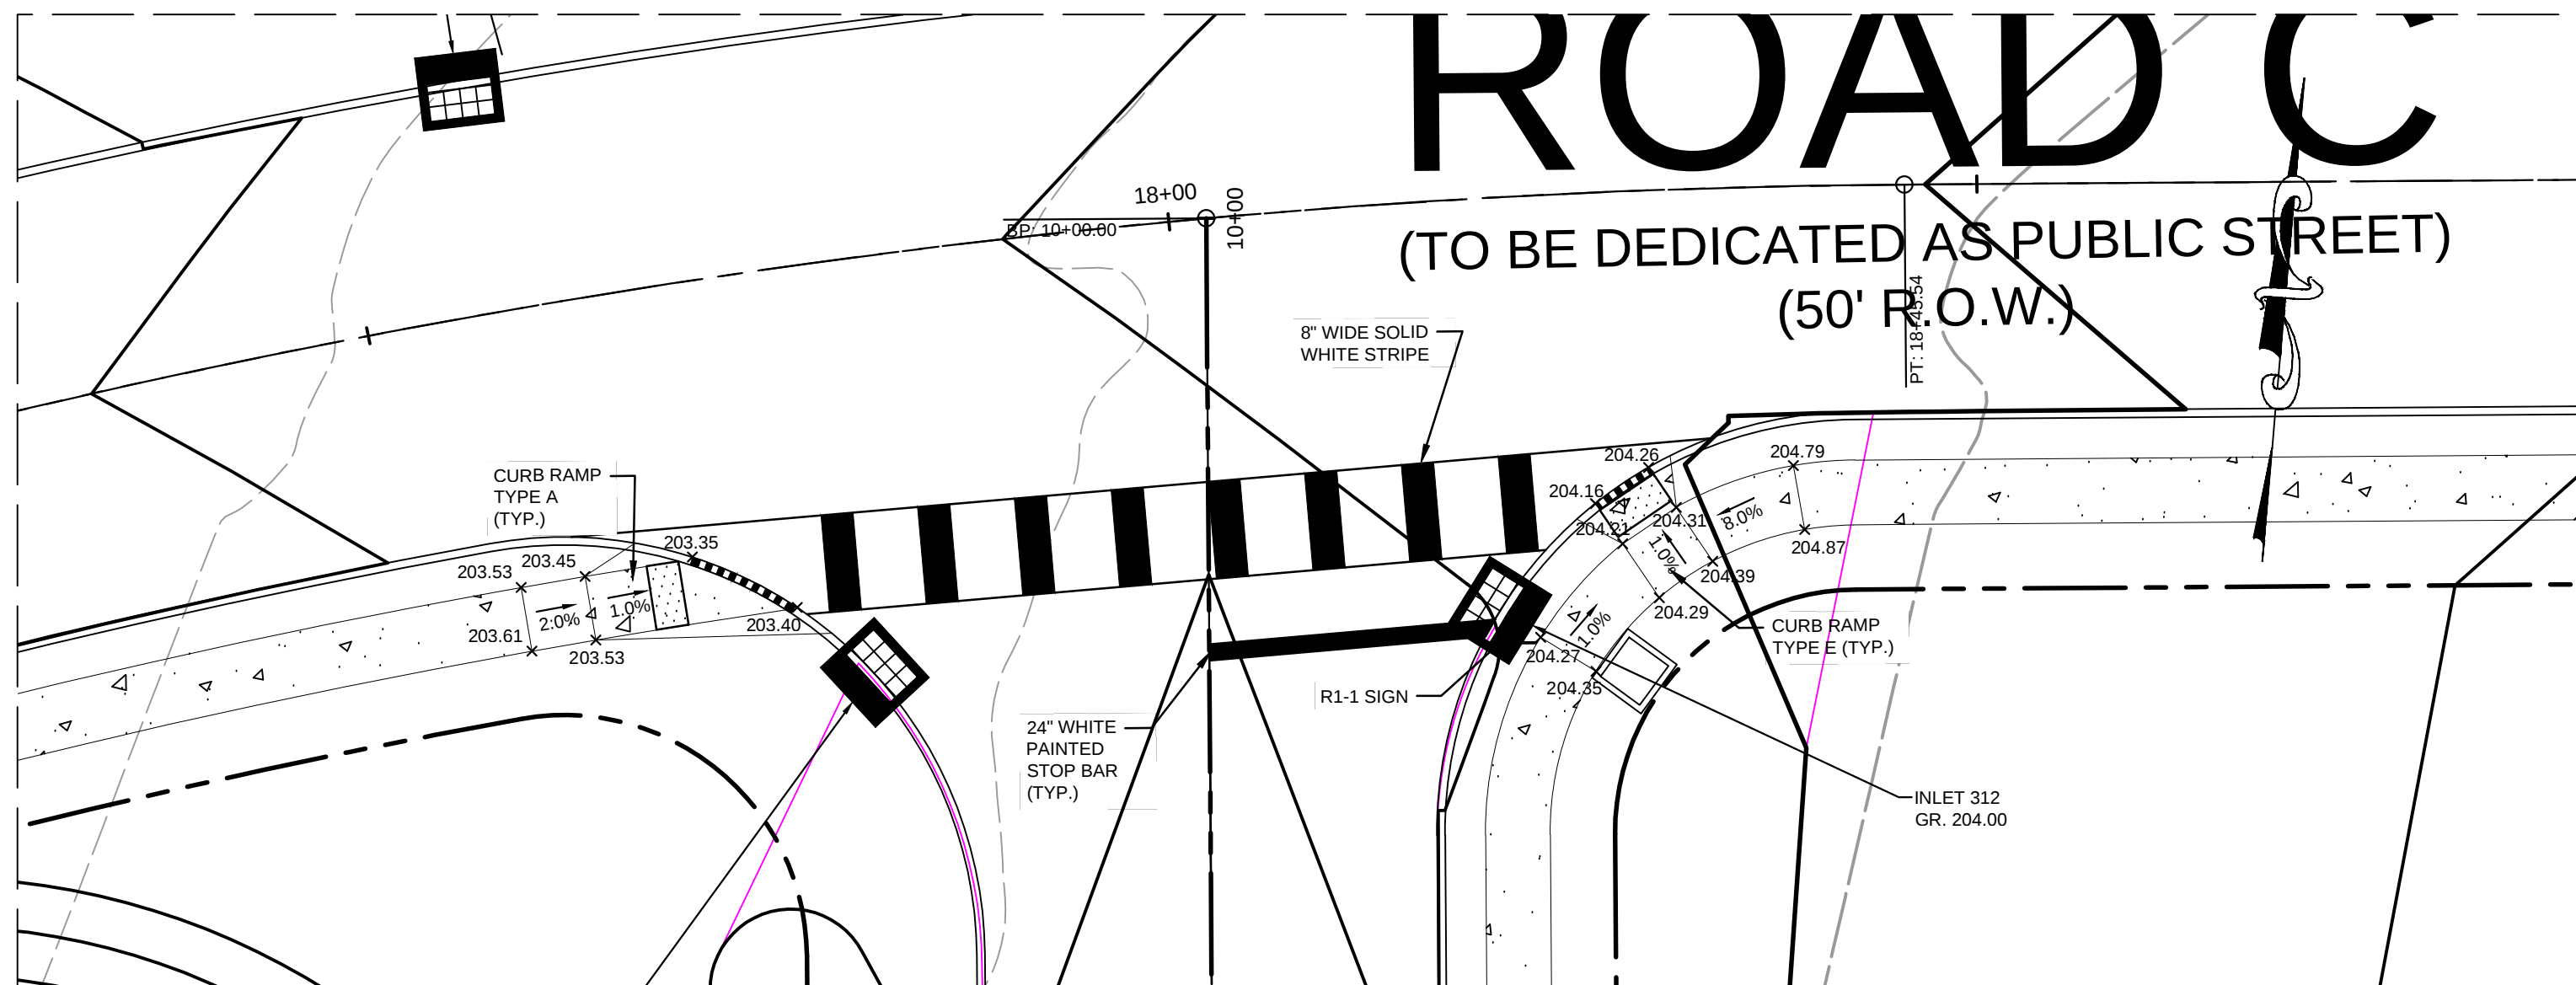


CURB RAMP INSET 2

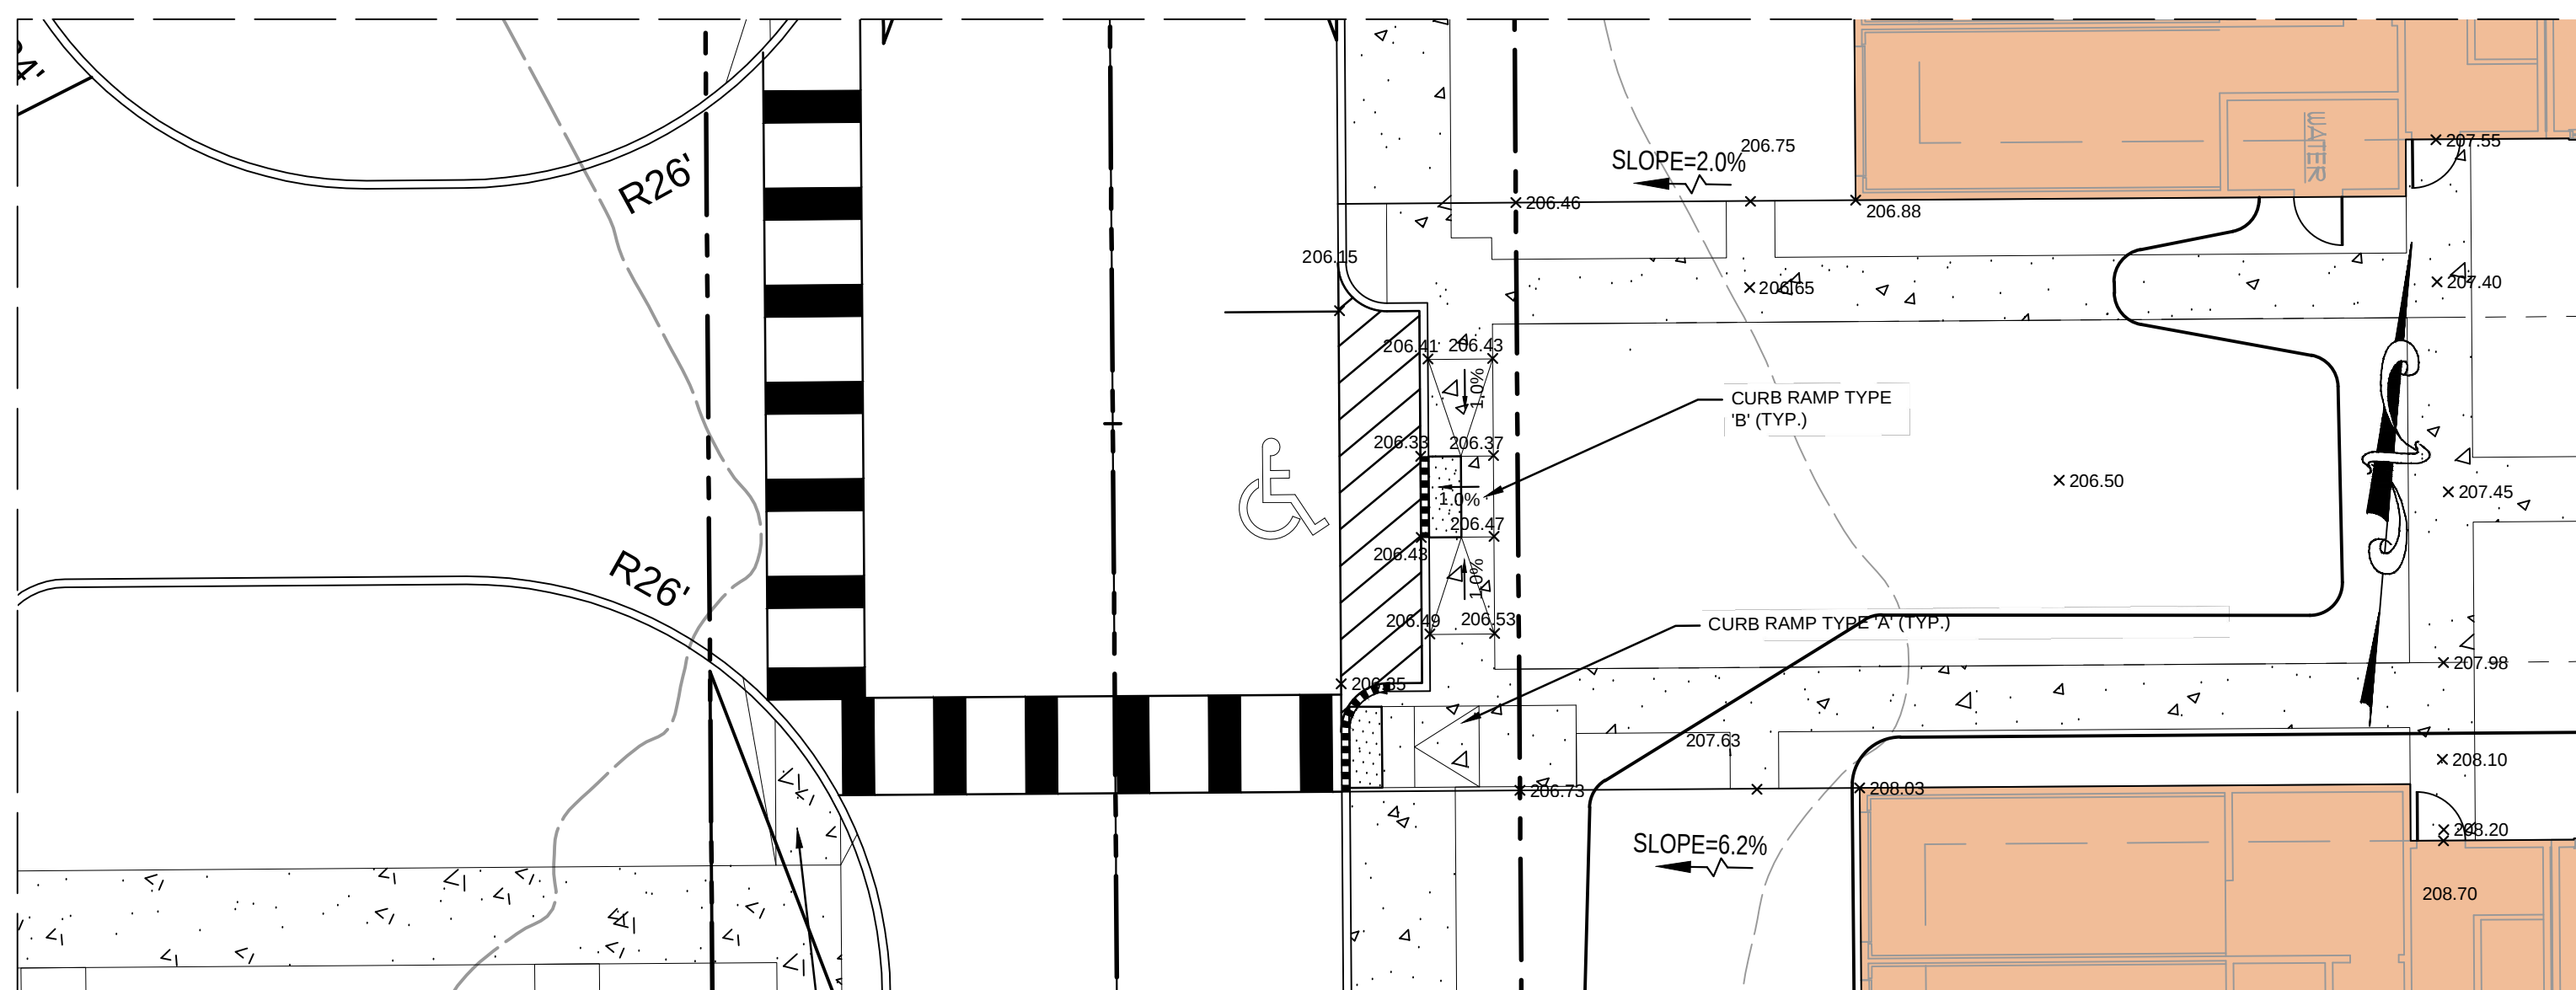


CURB RAMP INSET 3

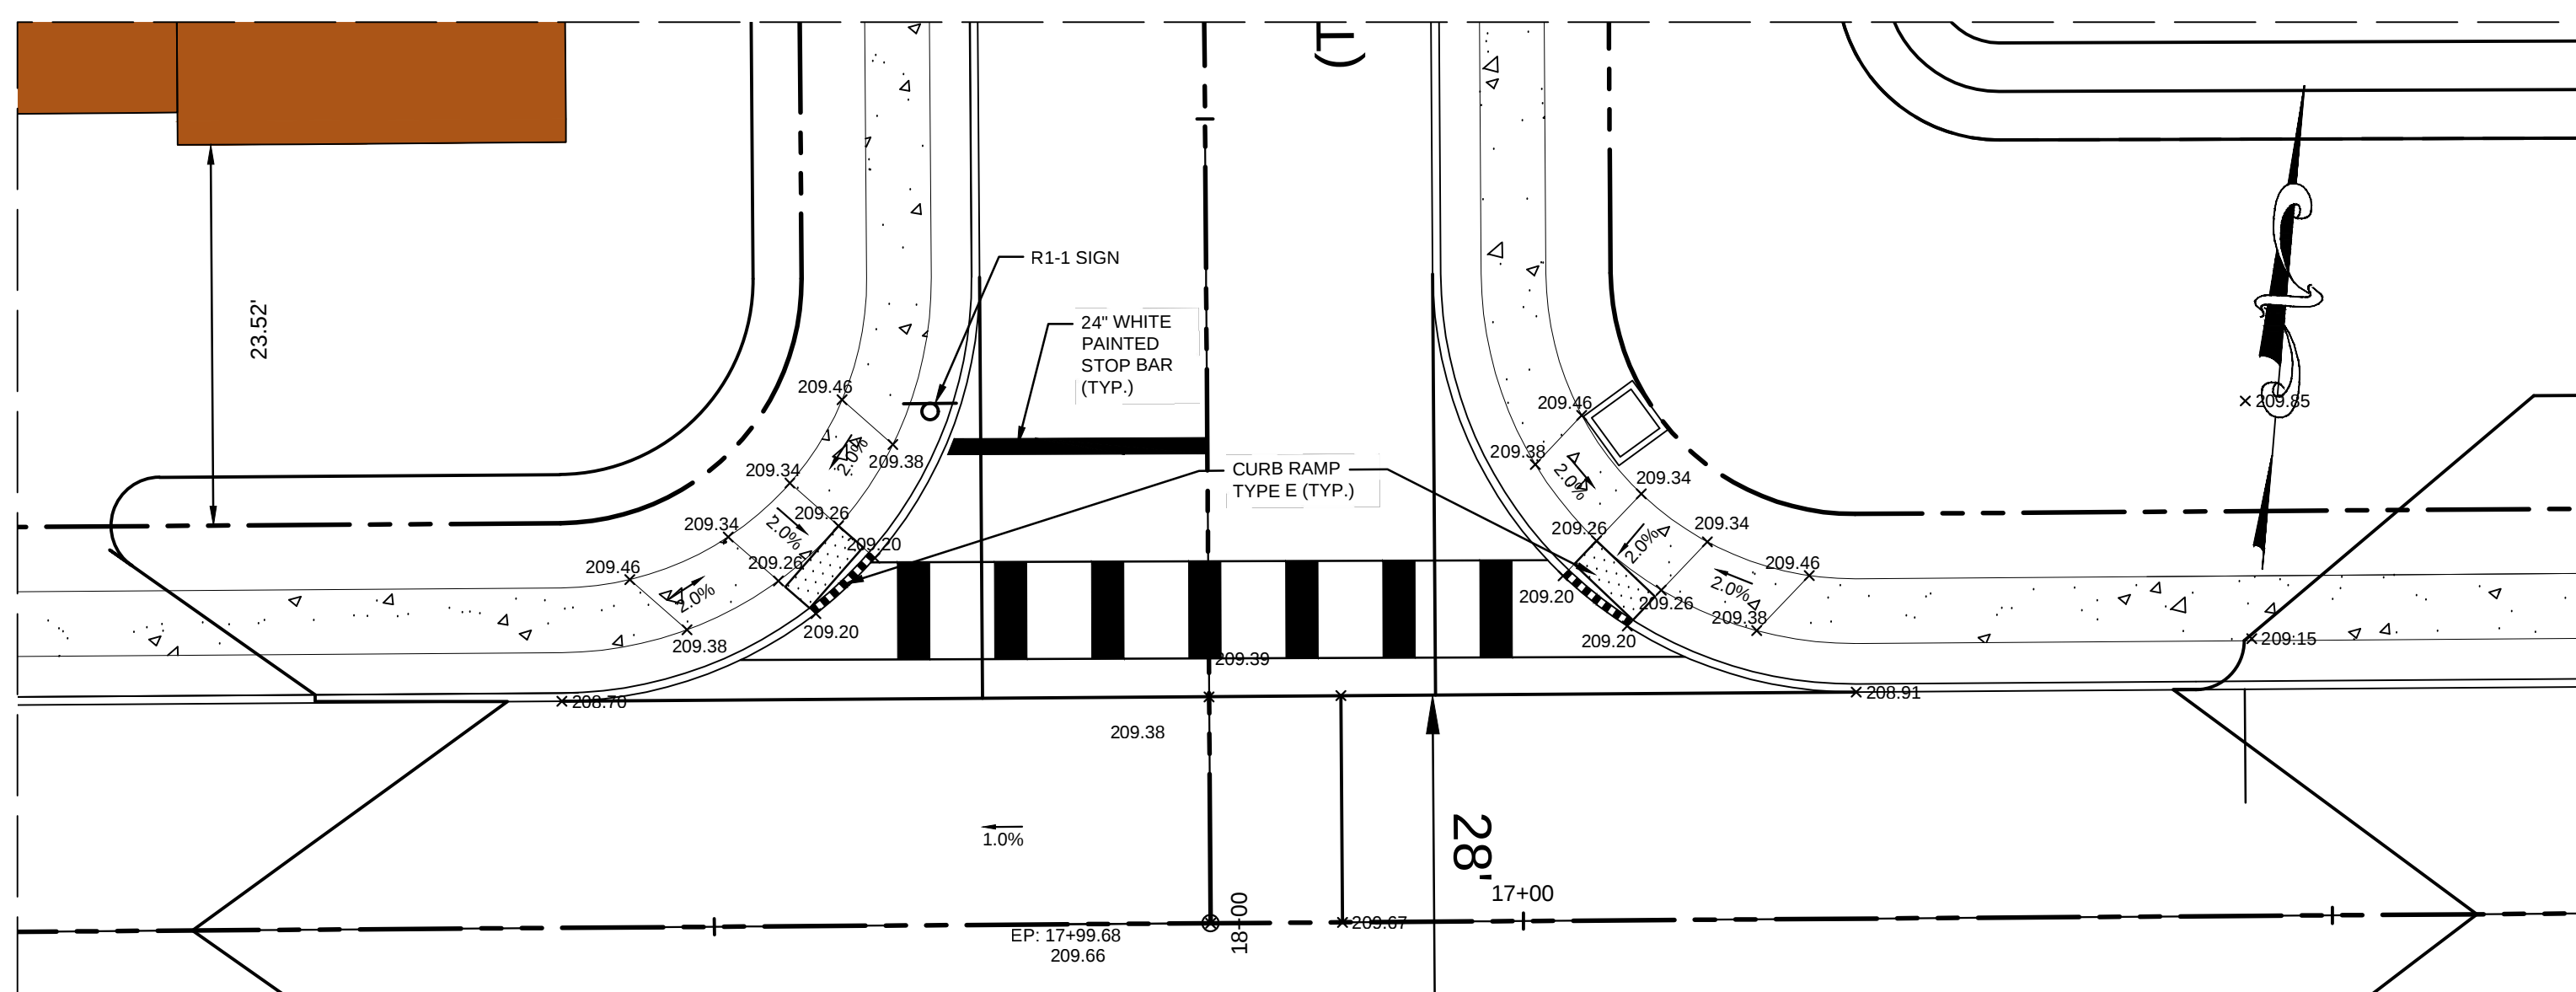

CURB RAMP INSET 4

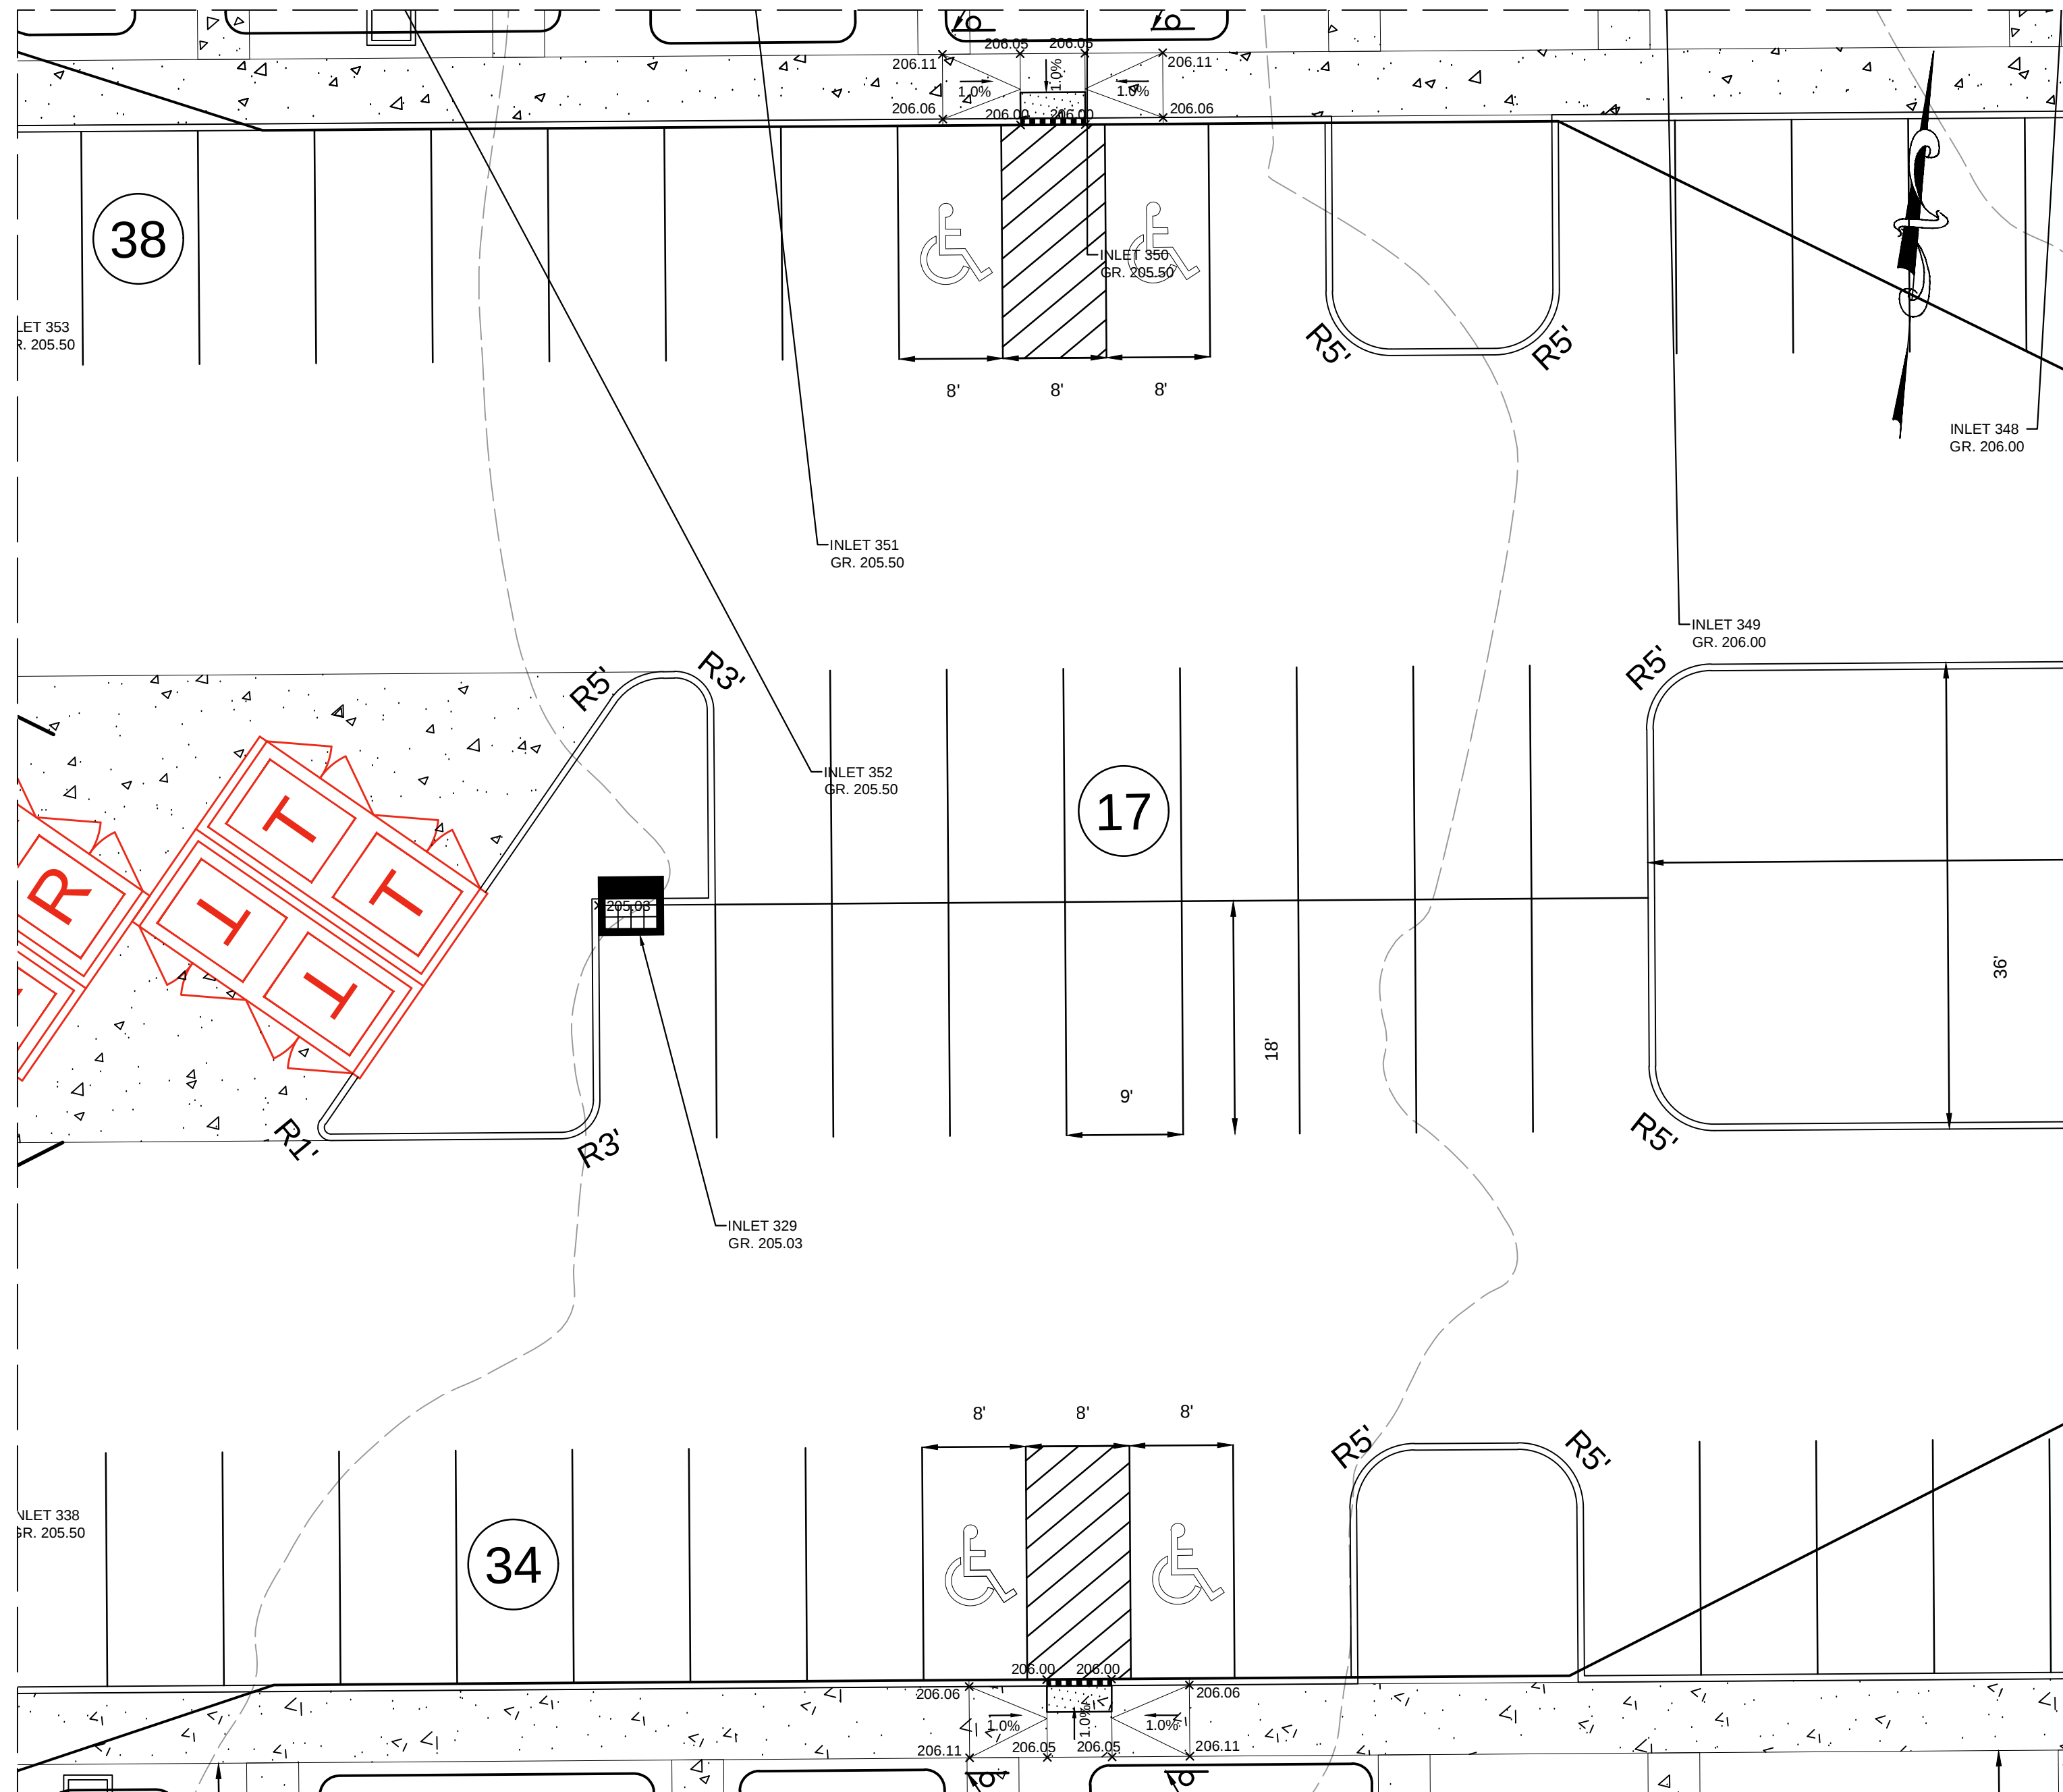

CURB RAMP INSET 5

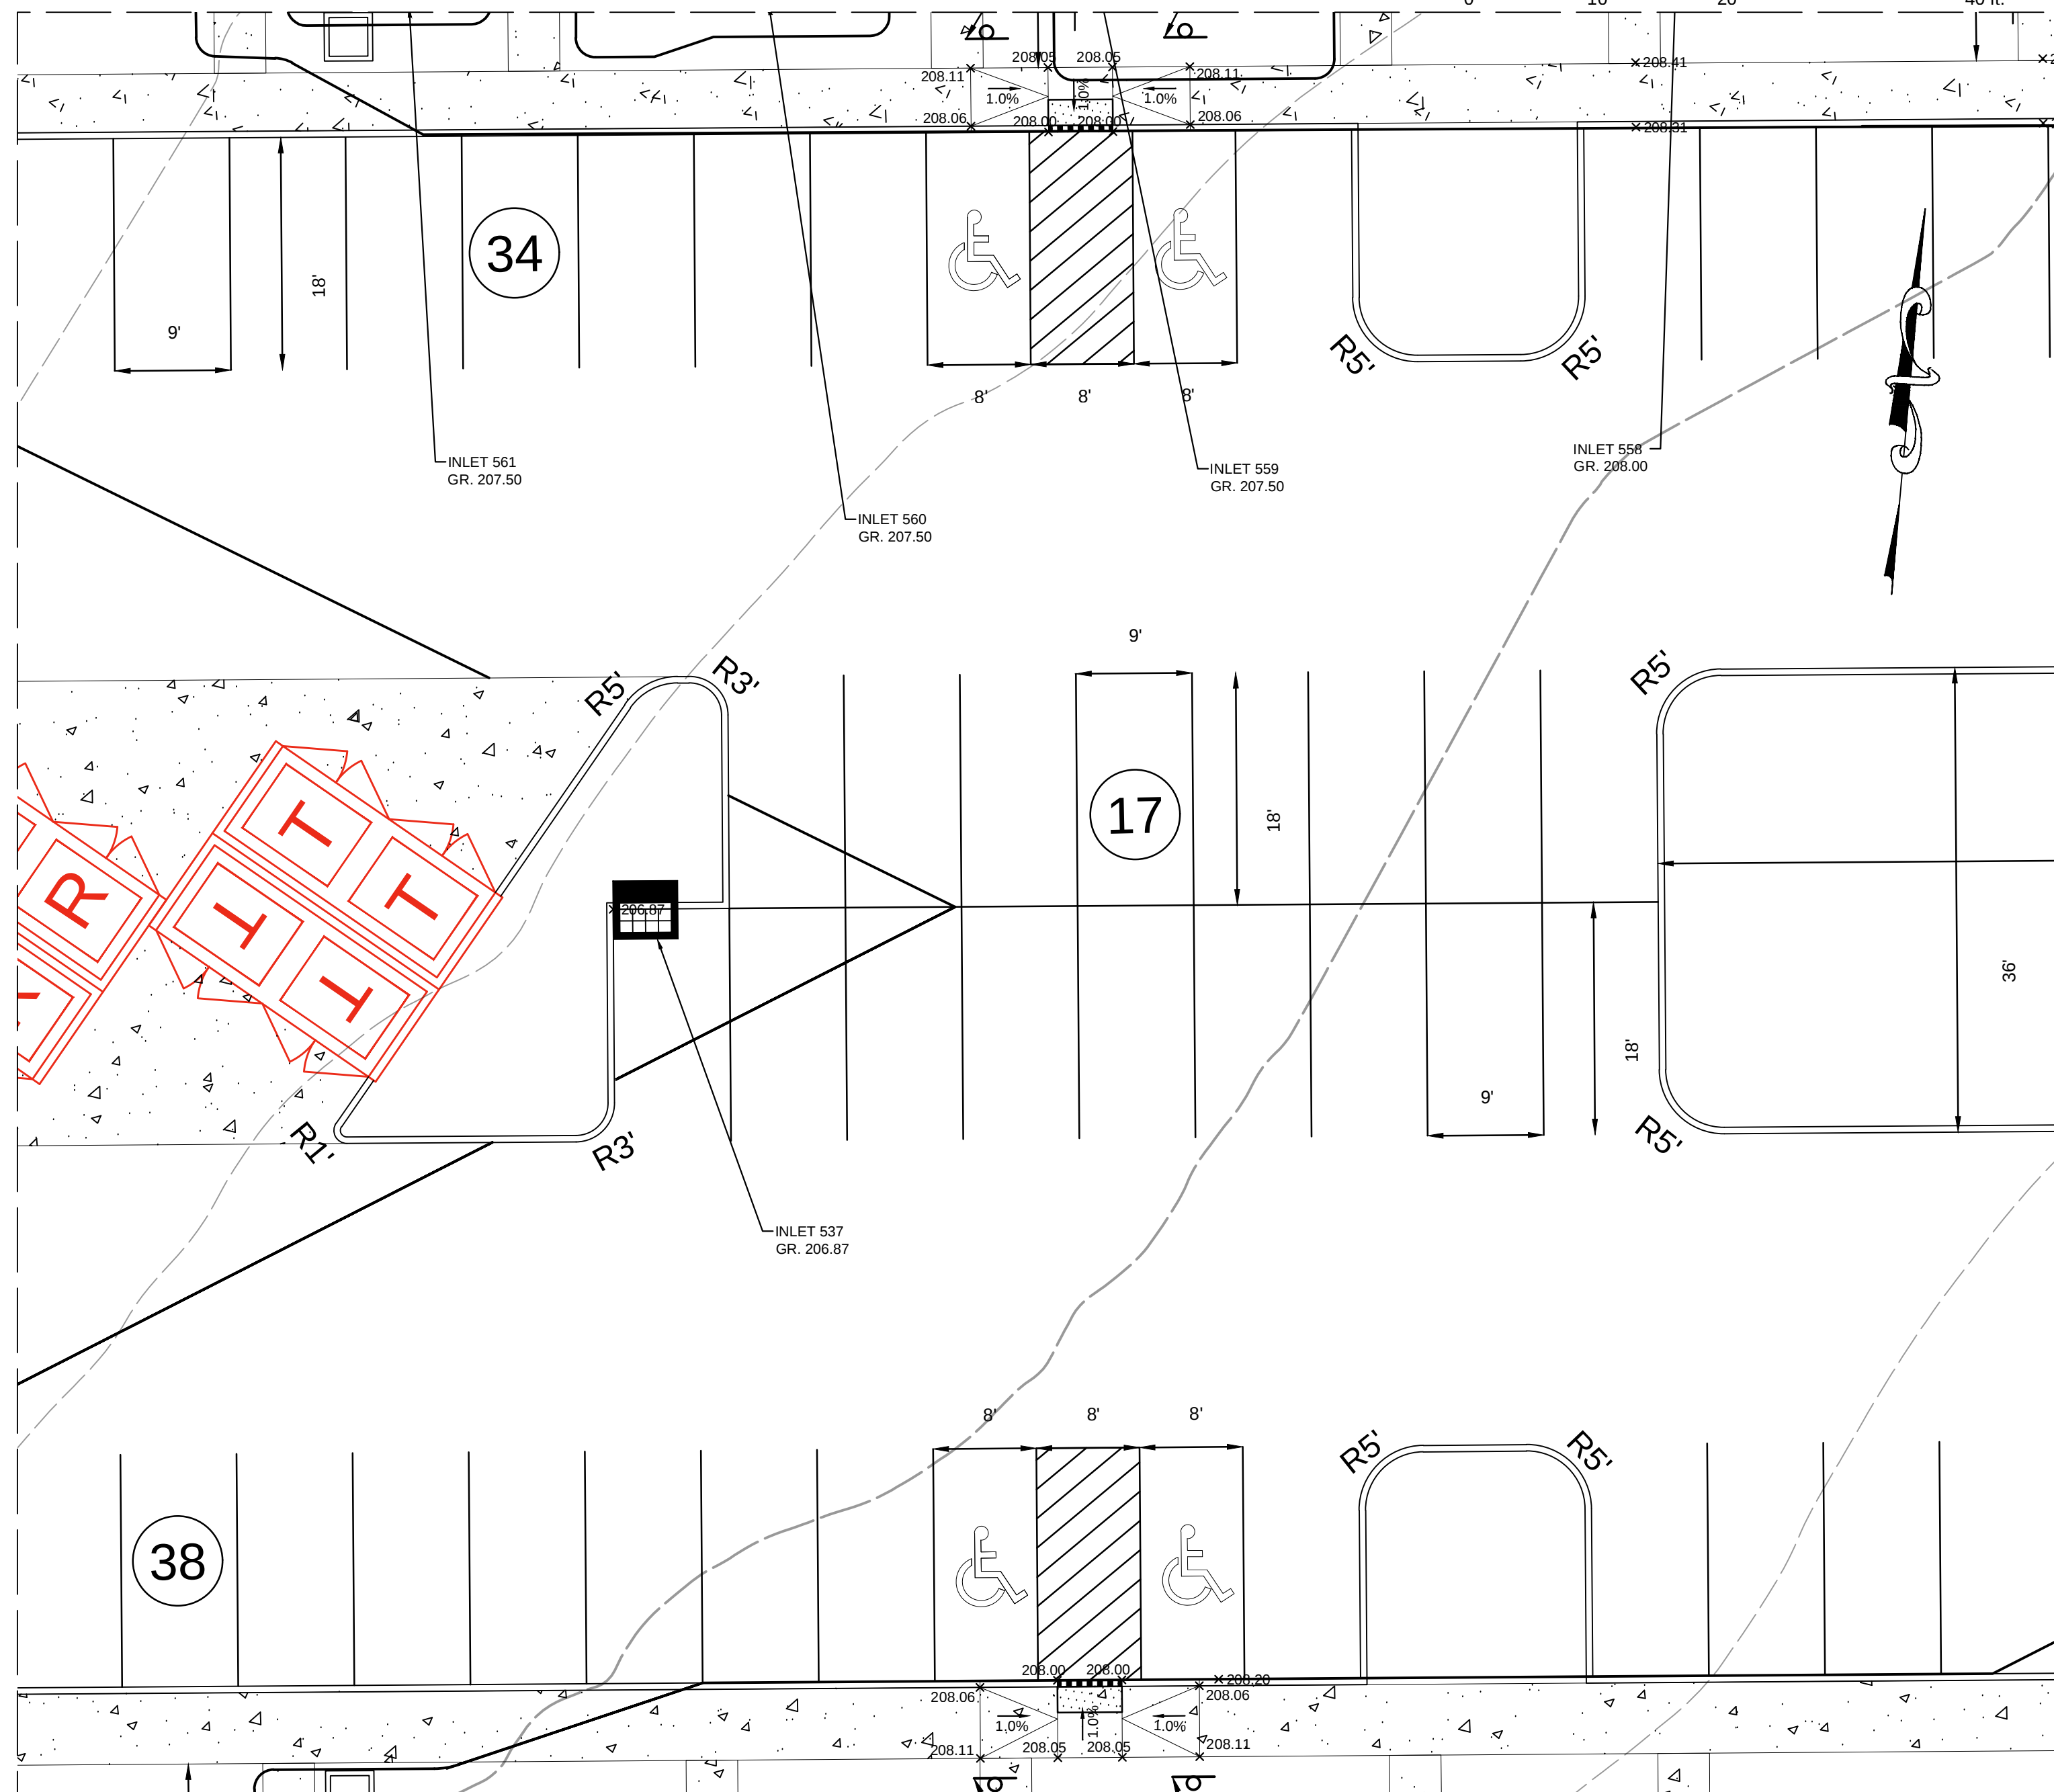

CURB RAMP INSET 6

SHEET No.  
9C

PRELIMINARY AND FINAL MAJOR SUBDIVISION & PLANNING AND ENGINEERING FOR  
VENUE AT HOPEWELL  
CURB RAMP PLAN C  
BLOCK 18, LOTS 19, 20, 45, 46 & 49  
TOWNSHIP OF HOPEWELL, MERCER COUNTY, NEW JERSEY


BOWMAN CONSULTING GROUP LTD  
13 Princeton Way, Suite 170  
Princeton, New Jersey 07728  
Phone: 732-666-5000  
Fax: 732-666-5001  
NJ Certificate No. 24G02822000  
Email: NJ@Bowman.com  
Sean A. Delany, N.J. Professional Engineer, Lic. 24GE0447100

**Bowman**



DATE: 06/25/2024  
CHKD: SAD  
REVISED PER TOWNSHIP COMMENTS  
REVISED PER ENGINEERING REVIEW  
REVISED PER TOWNSHIP COMMENTS  
REVISED PER PRELIMINARY REVIEW  
DATE: 06/25/2024

| NO. | REVISION                       | DATE       |
|-----|--------------------------------|------------|
| 1   | REVISED PER PRELIMINARY REVIEW | 06/25/2024 |
| 2   | REVISED PER TOWNSHIP COMMENTS  | 12/18/24   |
| 3   | REVISED PER ENGINEERING REVIEW | 2/14/25    |
| 4   | REVISED PER TOWNSHIP COMMENTS  | 03/12/25   |
| 5   | REVISED PER TOWNSHIP COMMENTS  | 03/12/25   |
| 6   |                                |            |
| 7   |                                |            |
| 8   |                                |            |
| 9   |                                |            |
| 10  |                                |            |
| 11  |                                |            |
| 12  |                                |            |



V:\081391 - Nursery Road-Hopewell\081391-01-001 (ENG) - Venue at Hopewell SP Engineering\Engineering Plans\02 Site Plans\081391-SP-AD\dwg 03/21/25 05:00:15PM dmsapinski LAT001-ADA PLAN D

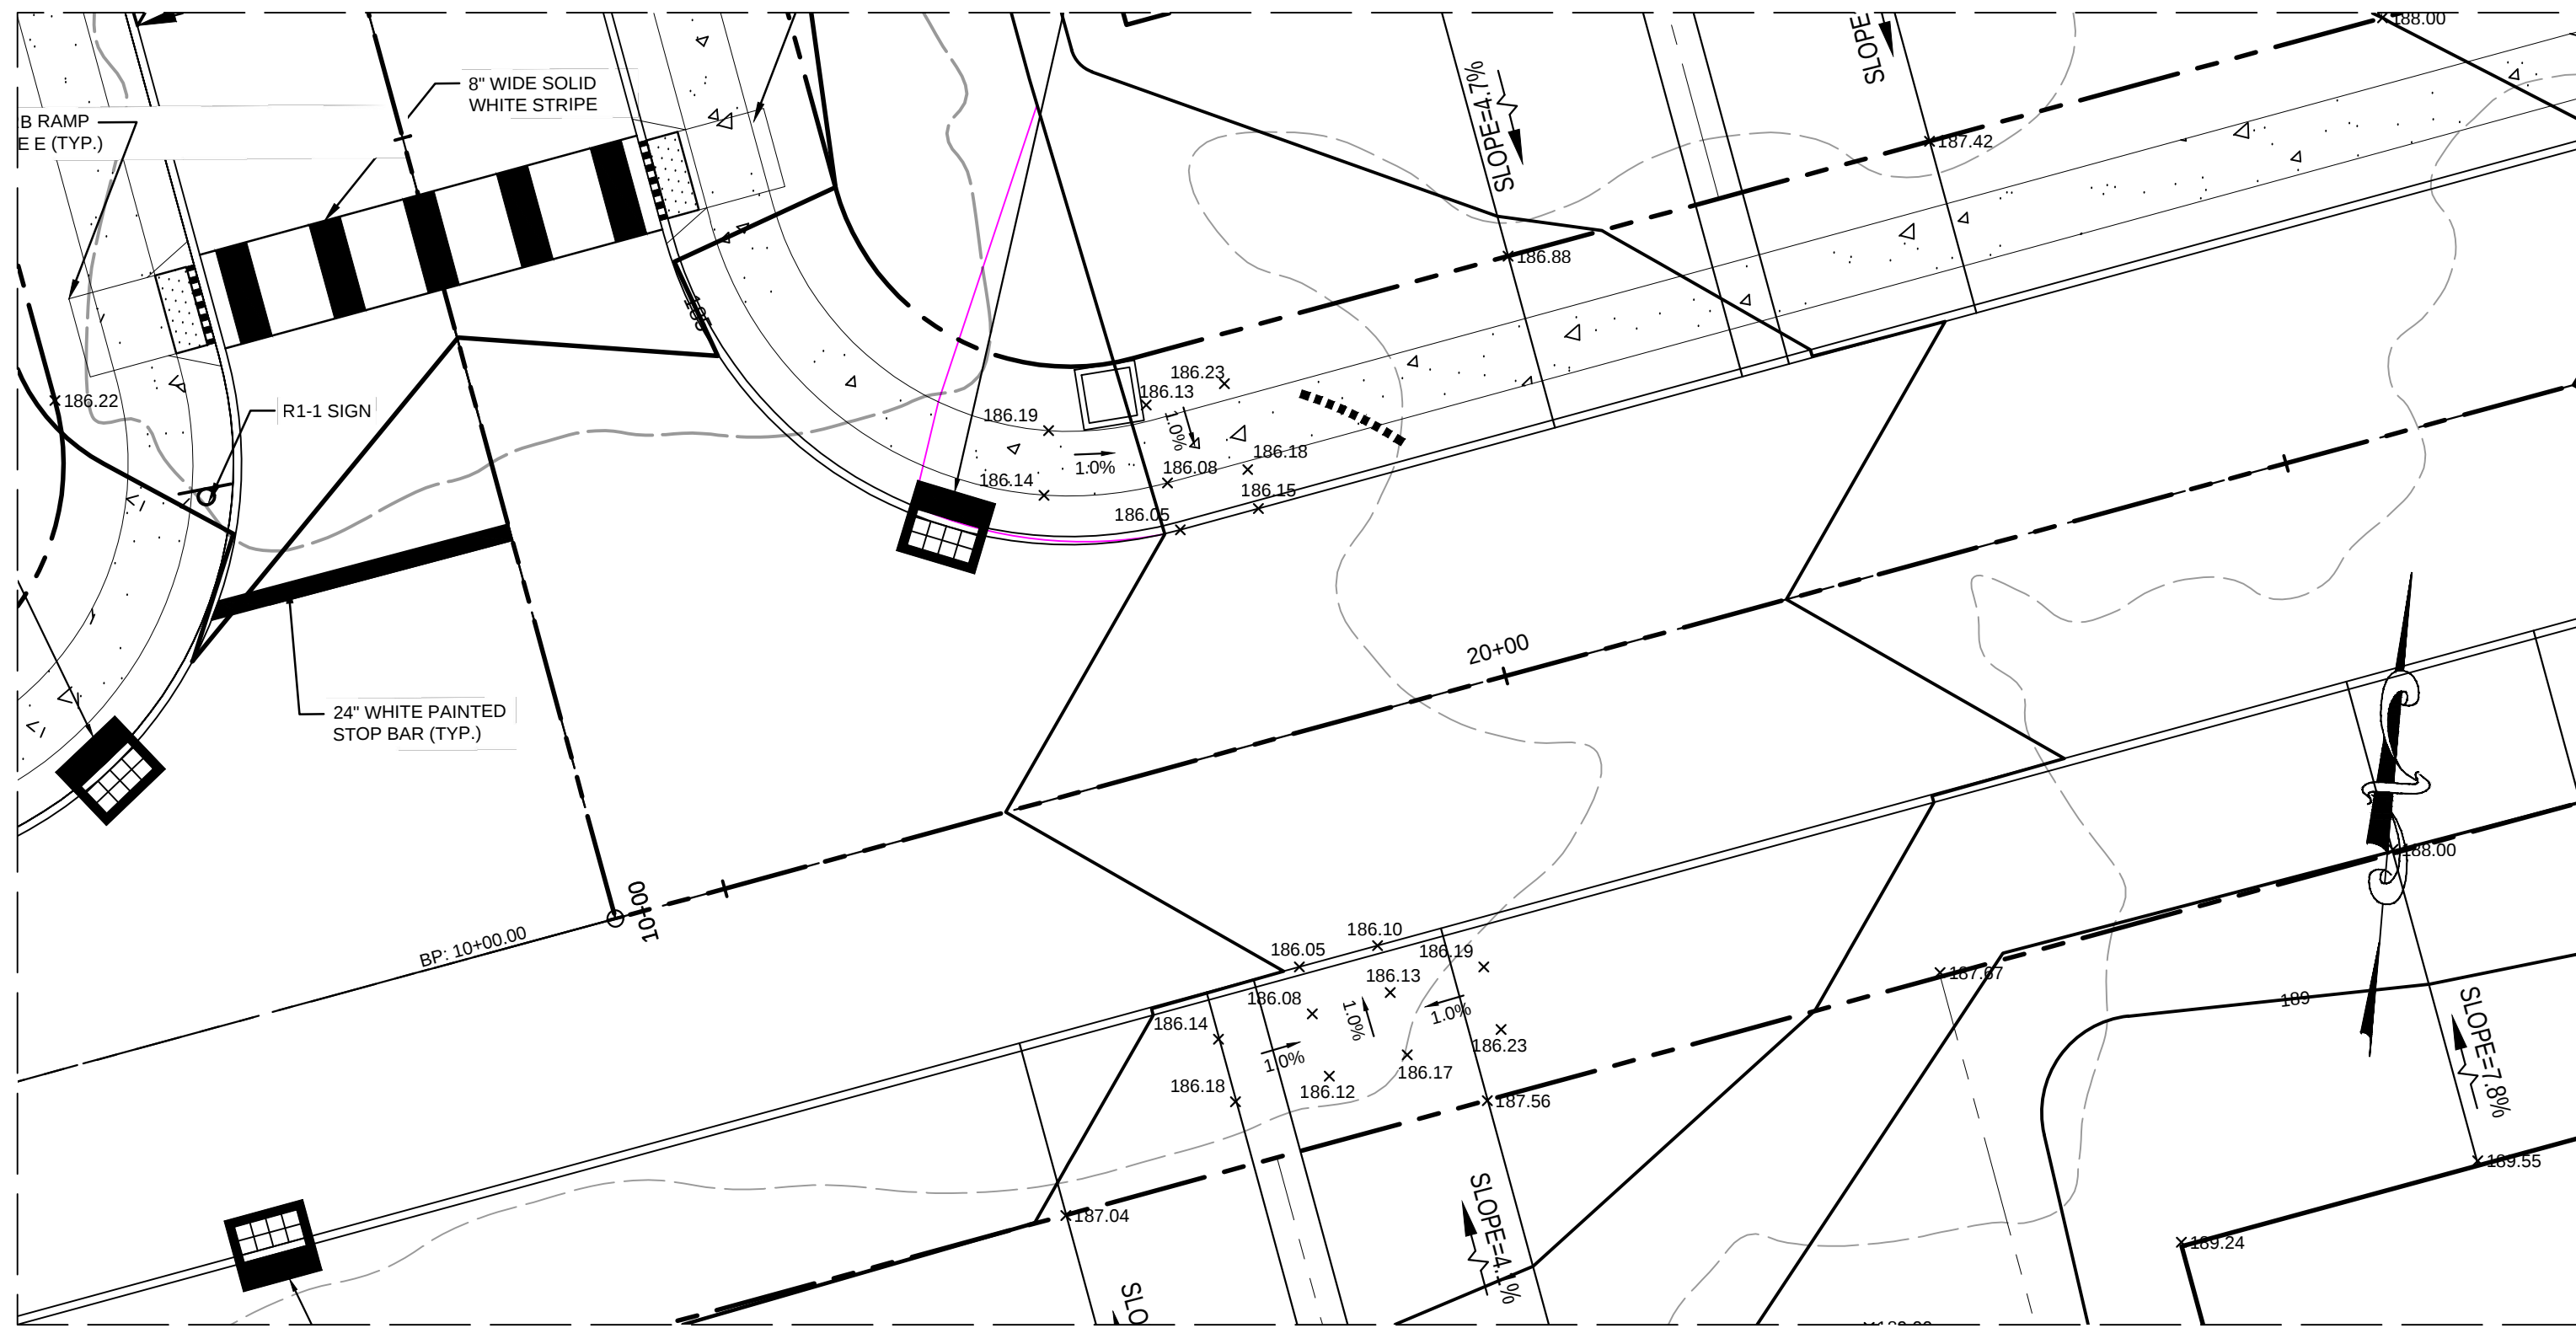



CURB RAMP INSET 1

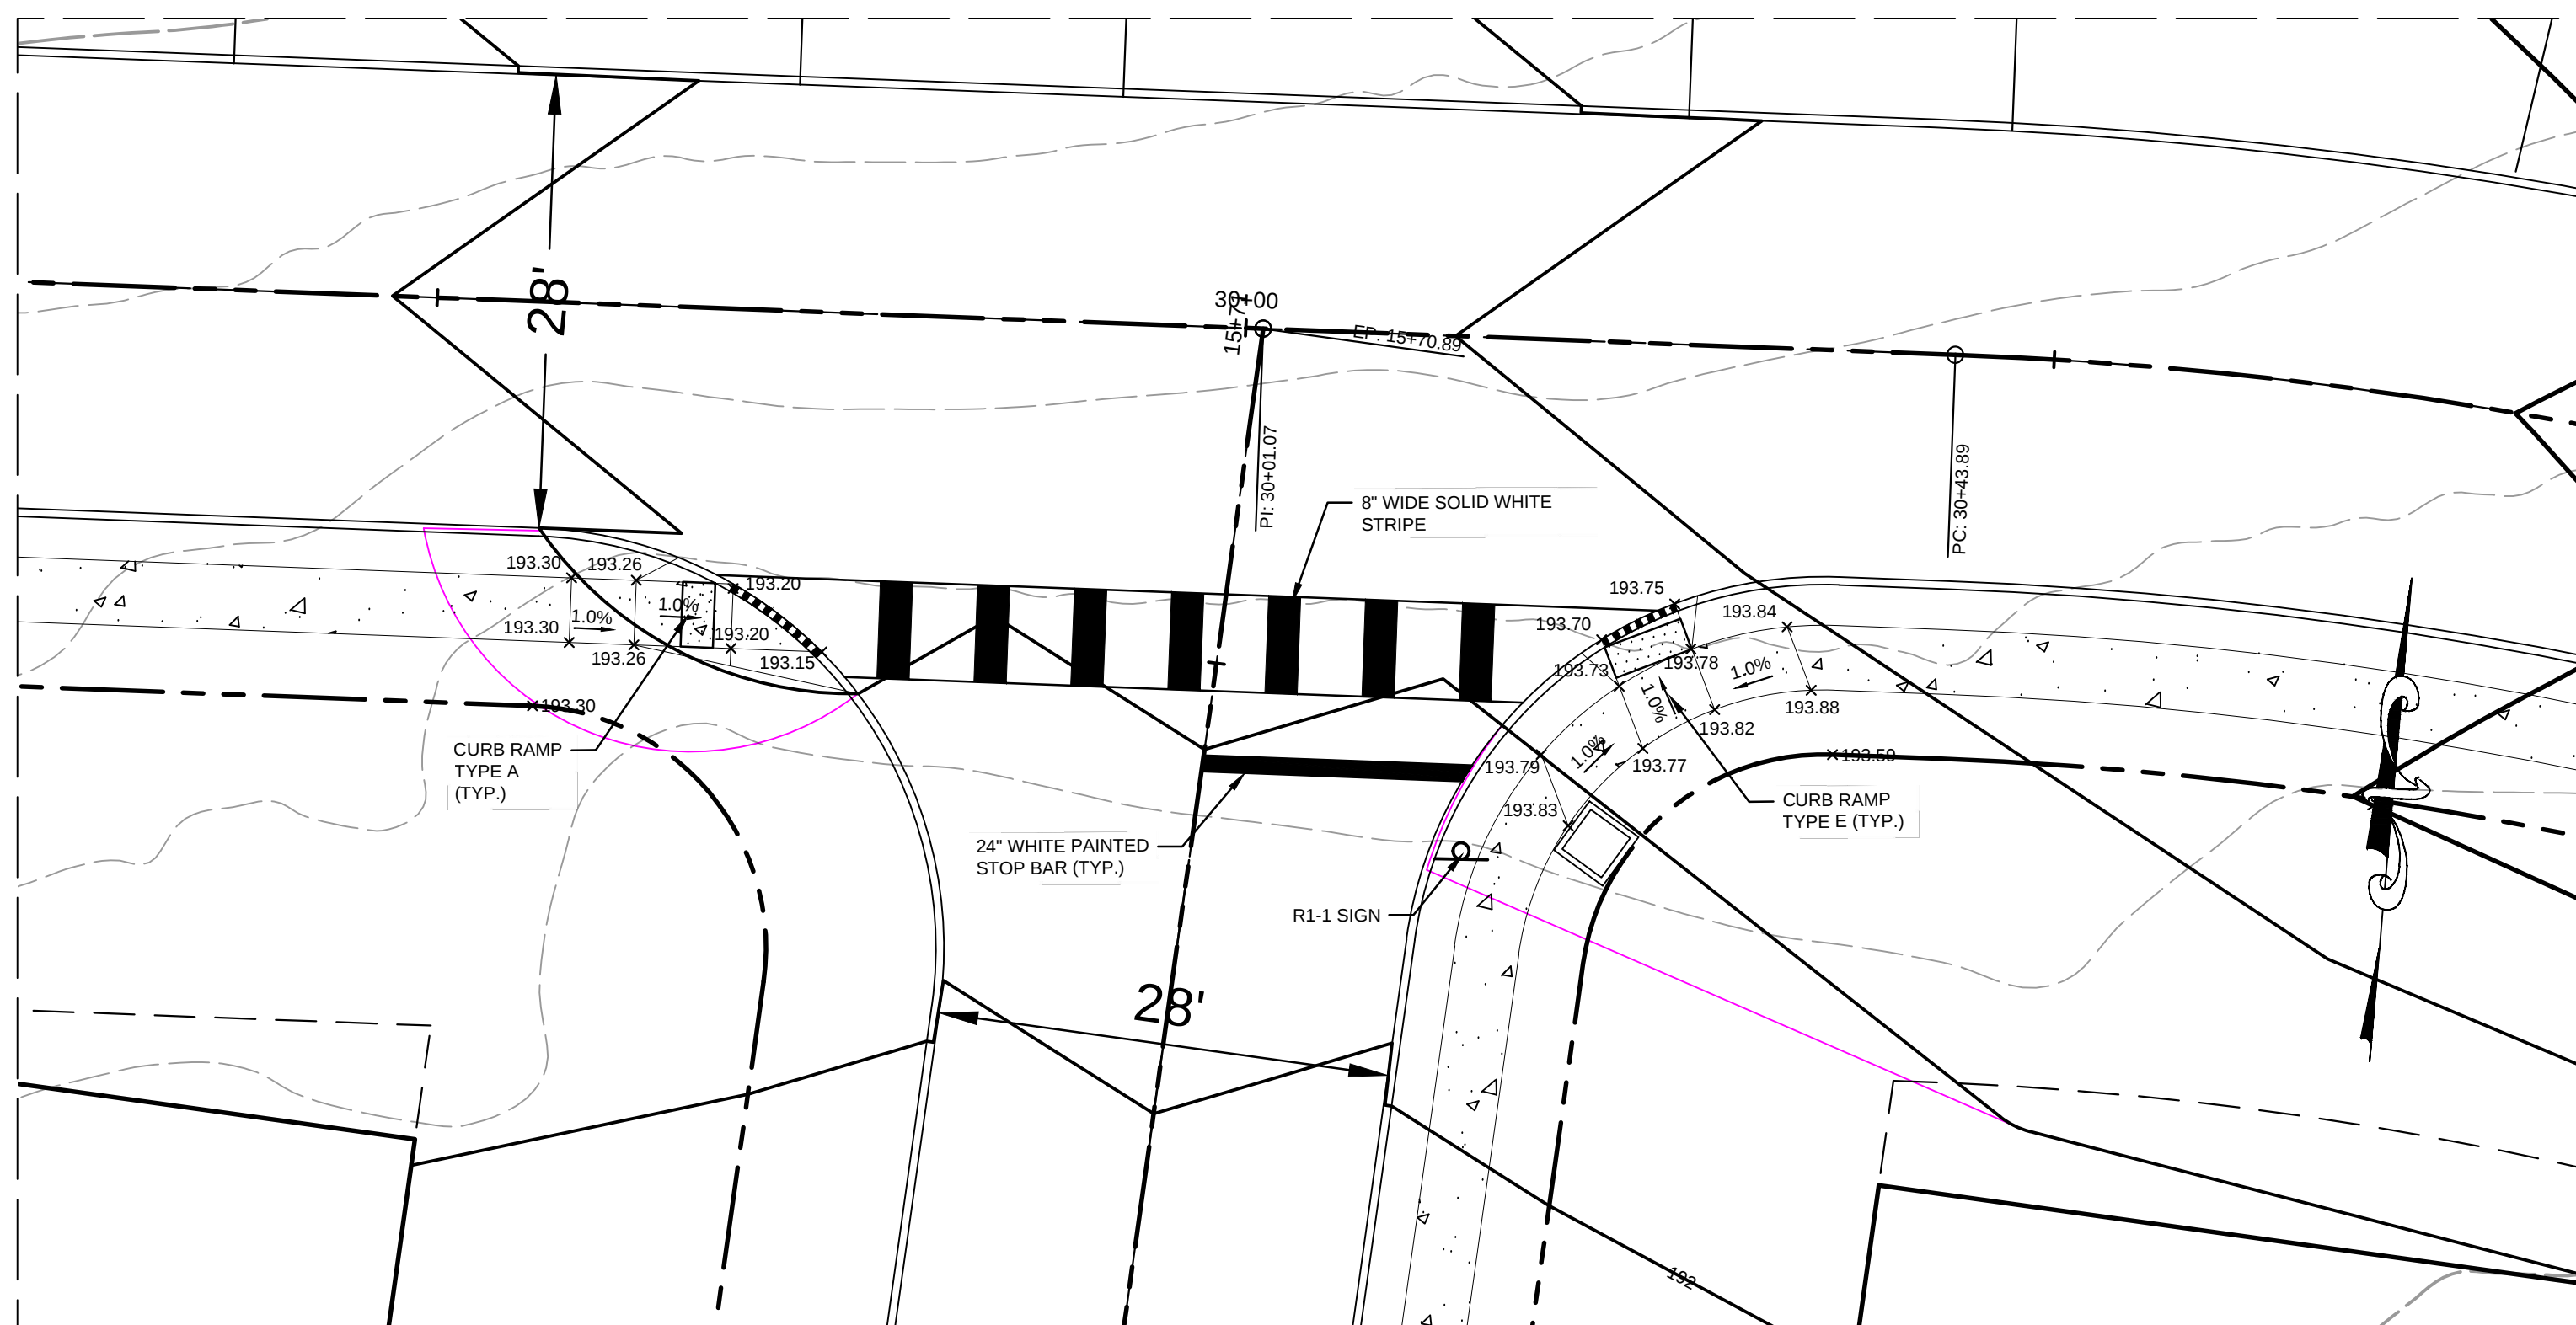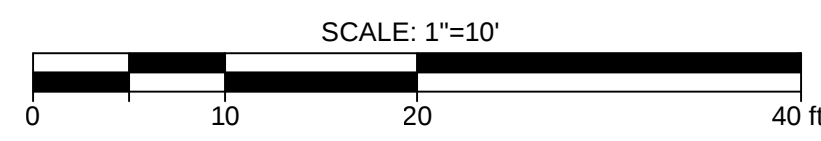



CURB RAMP INSET 2

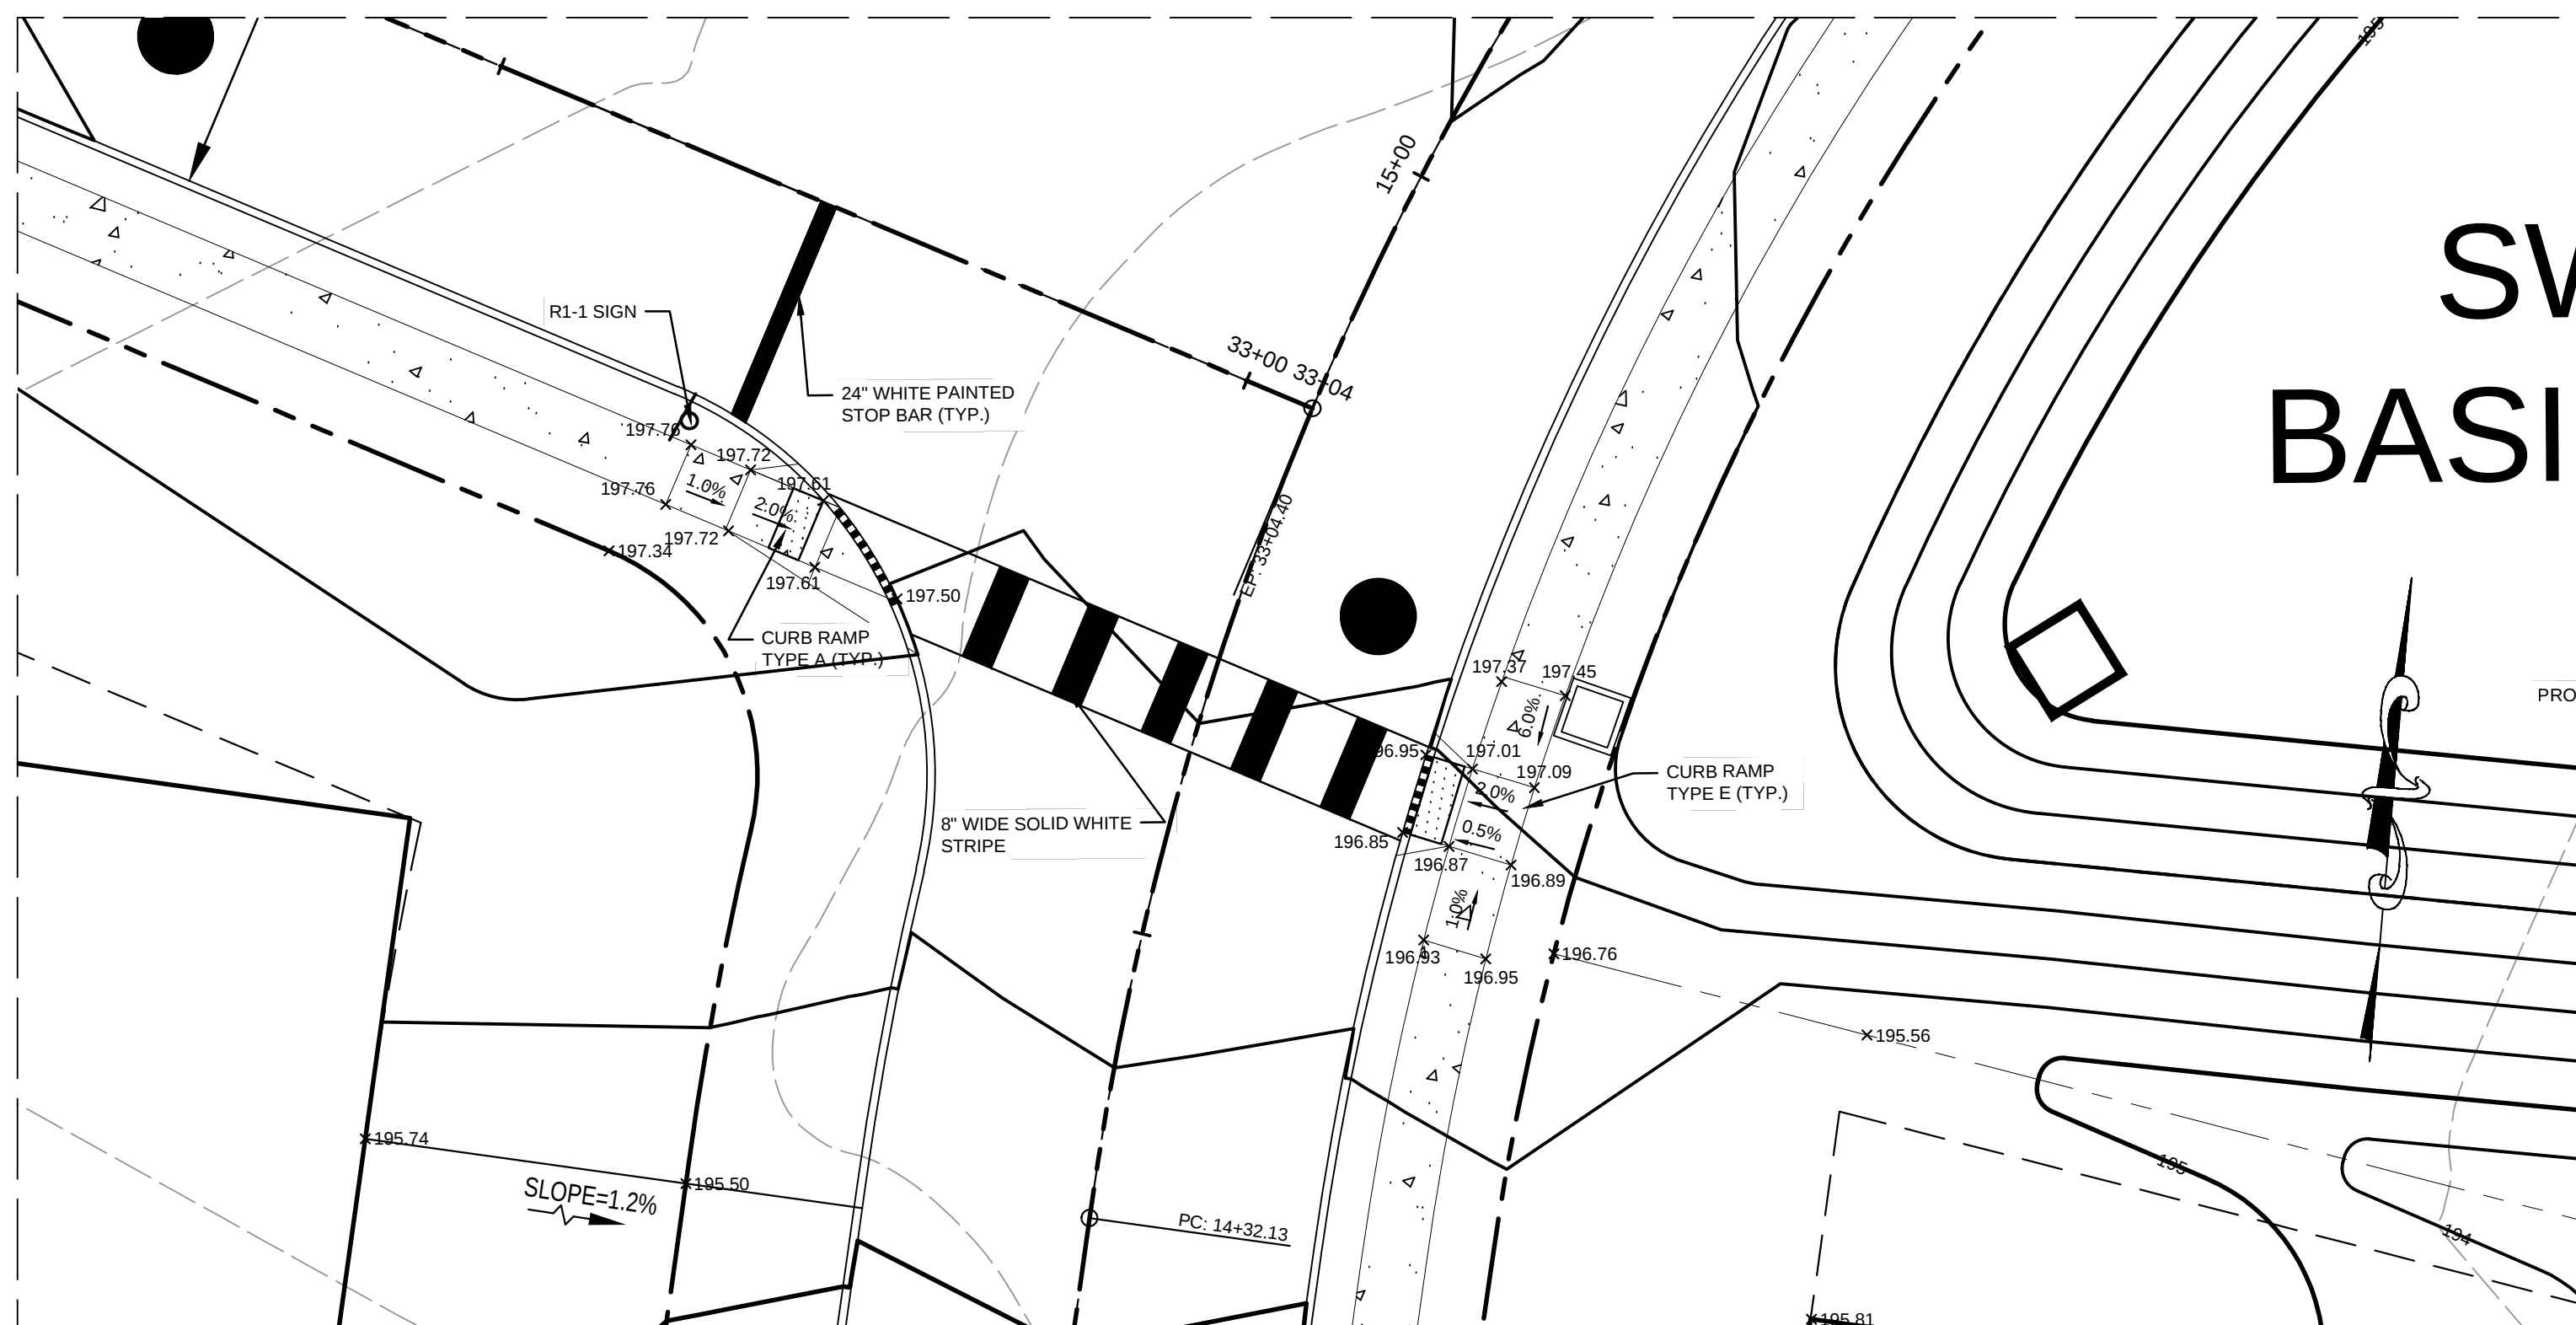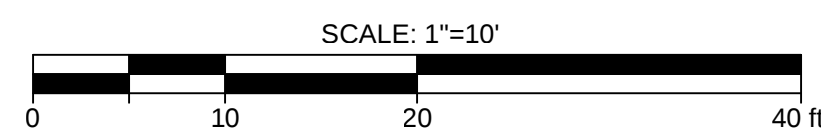


CURB RAMP INSET 3

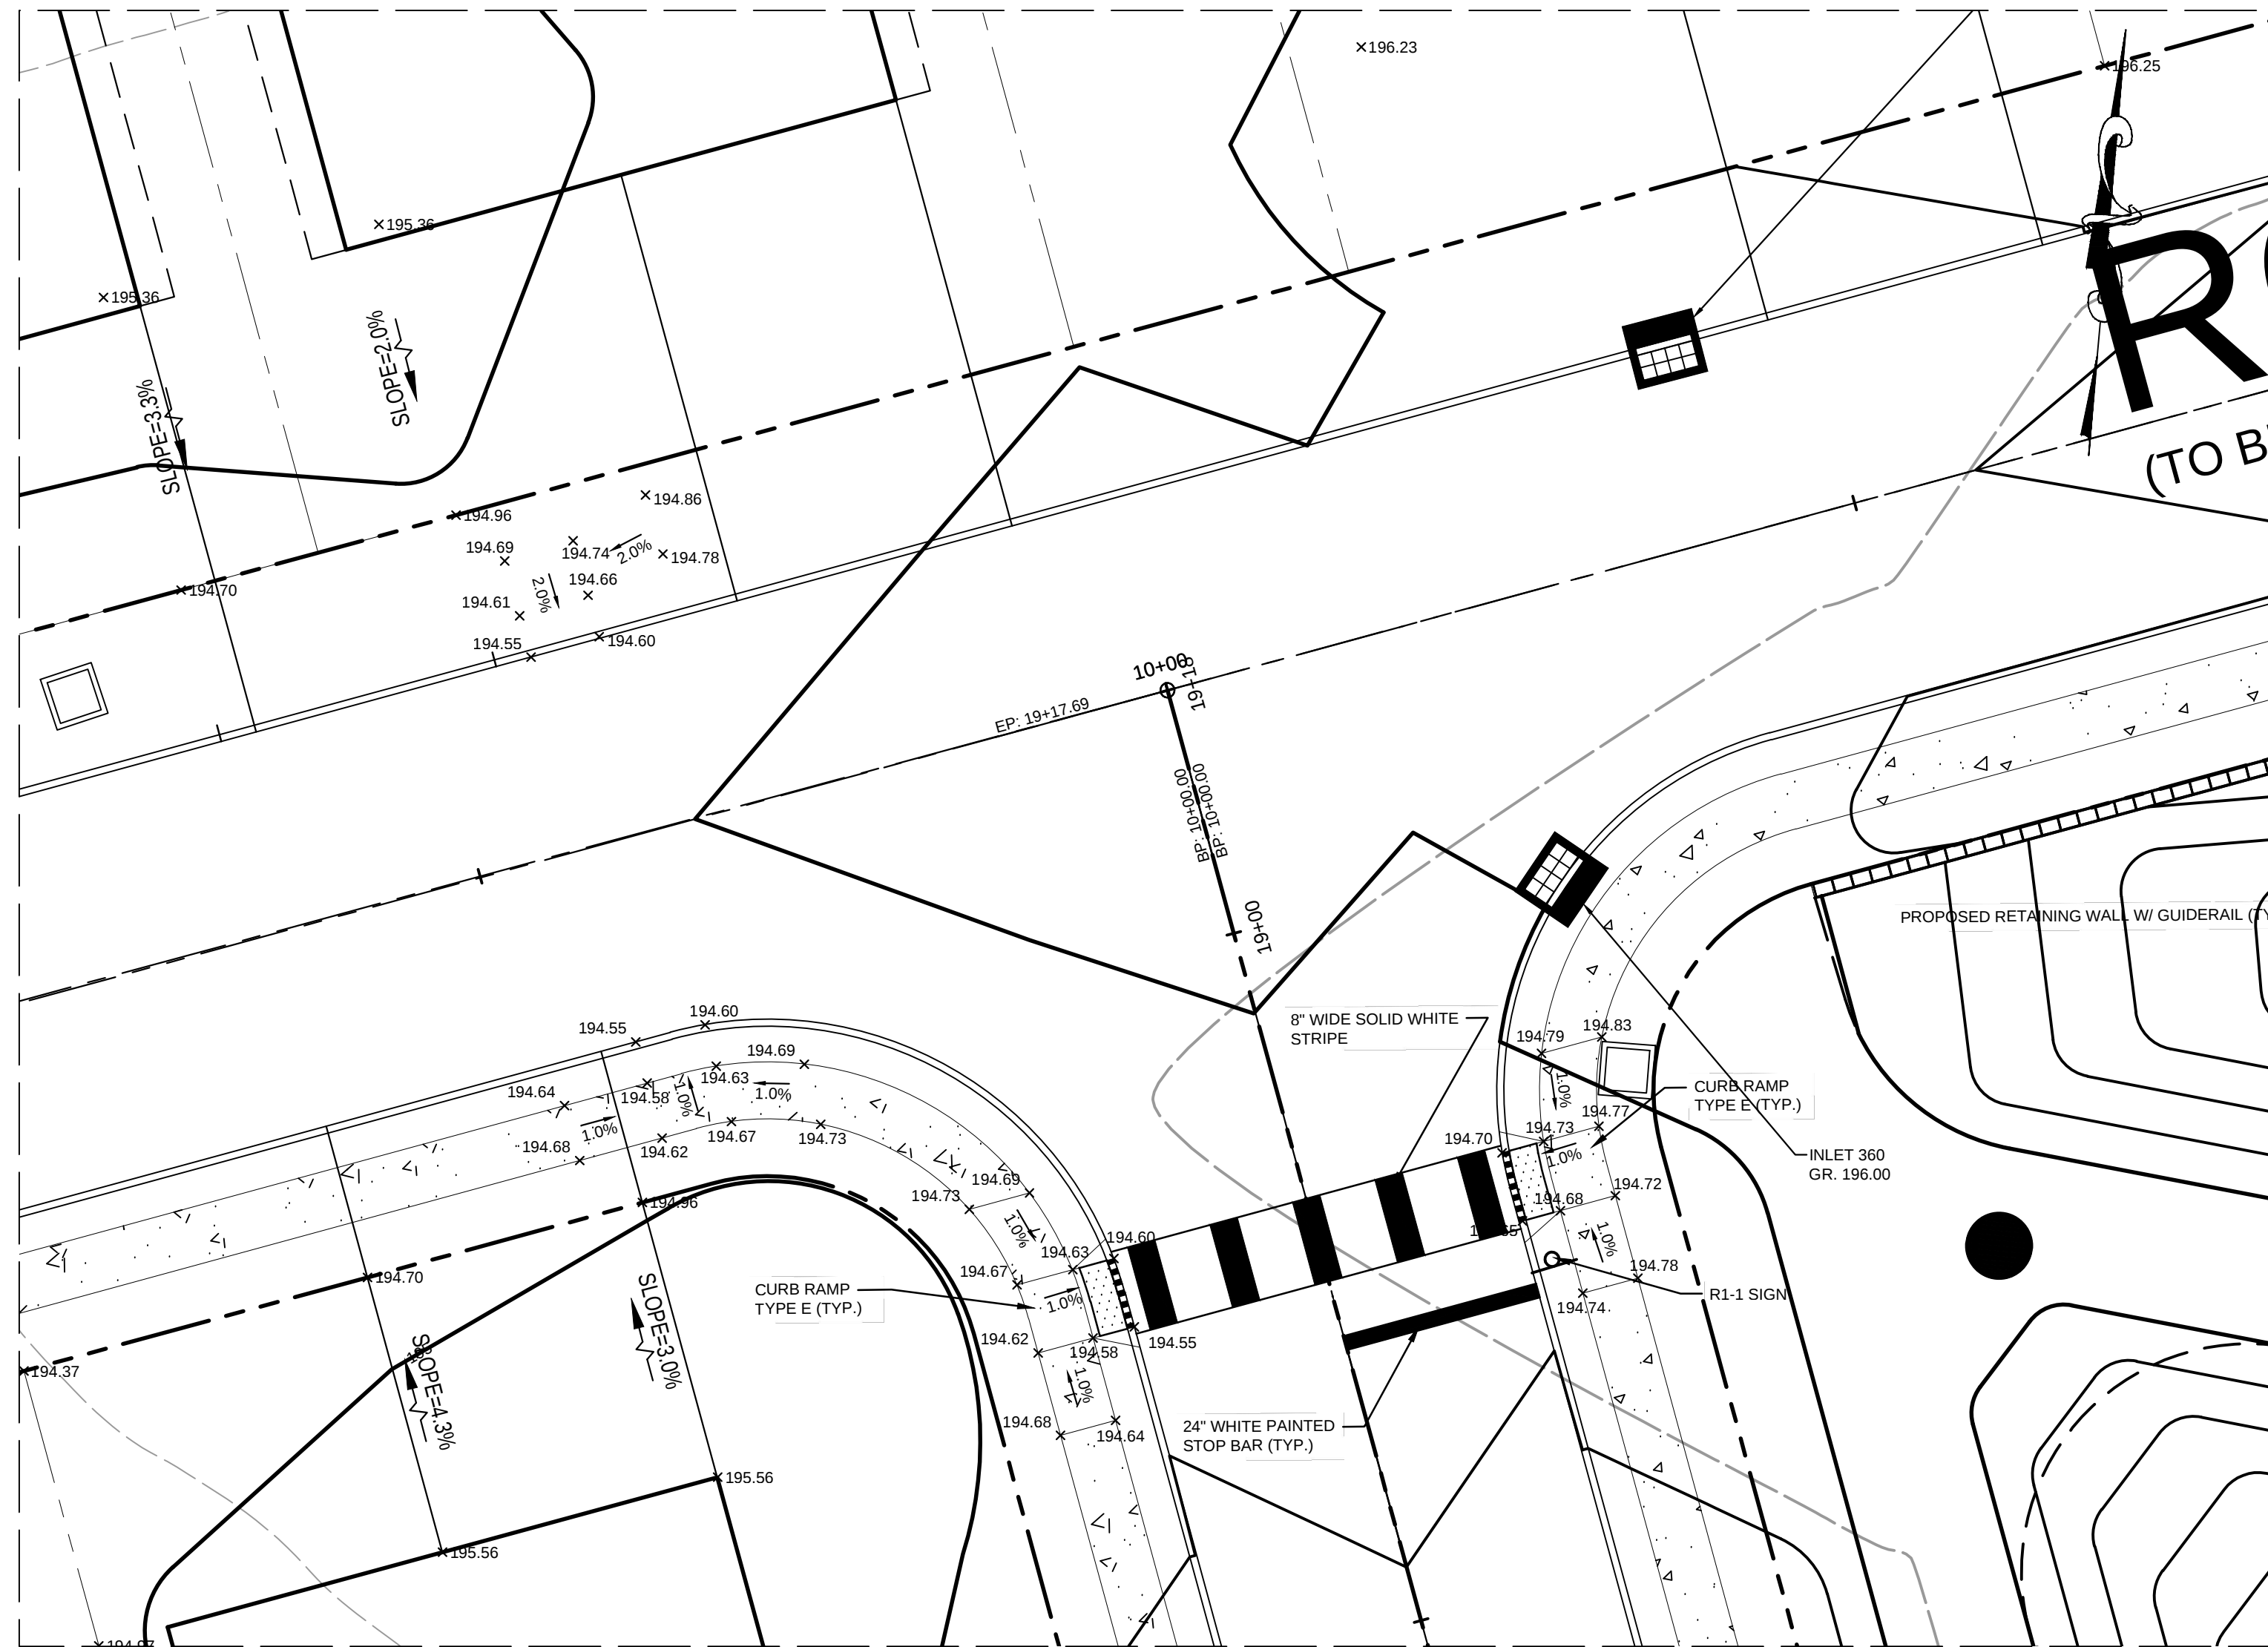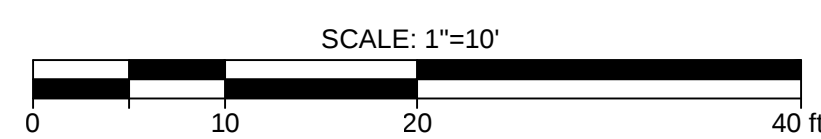

CURB RAMP INSET 4

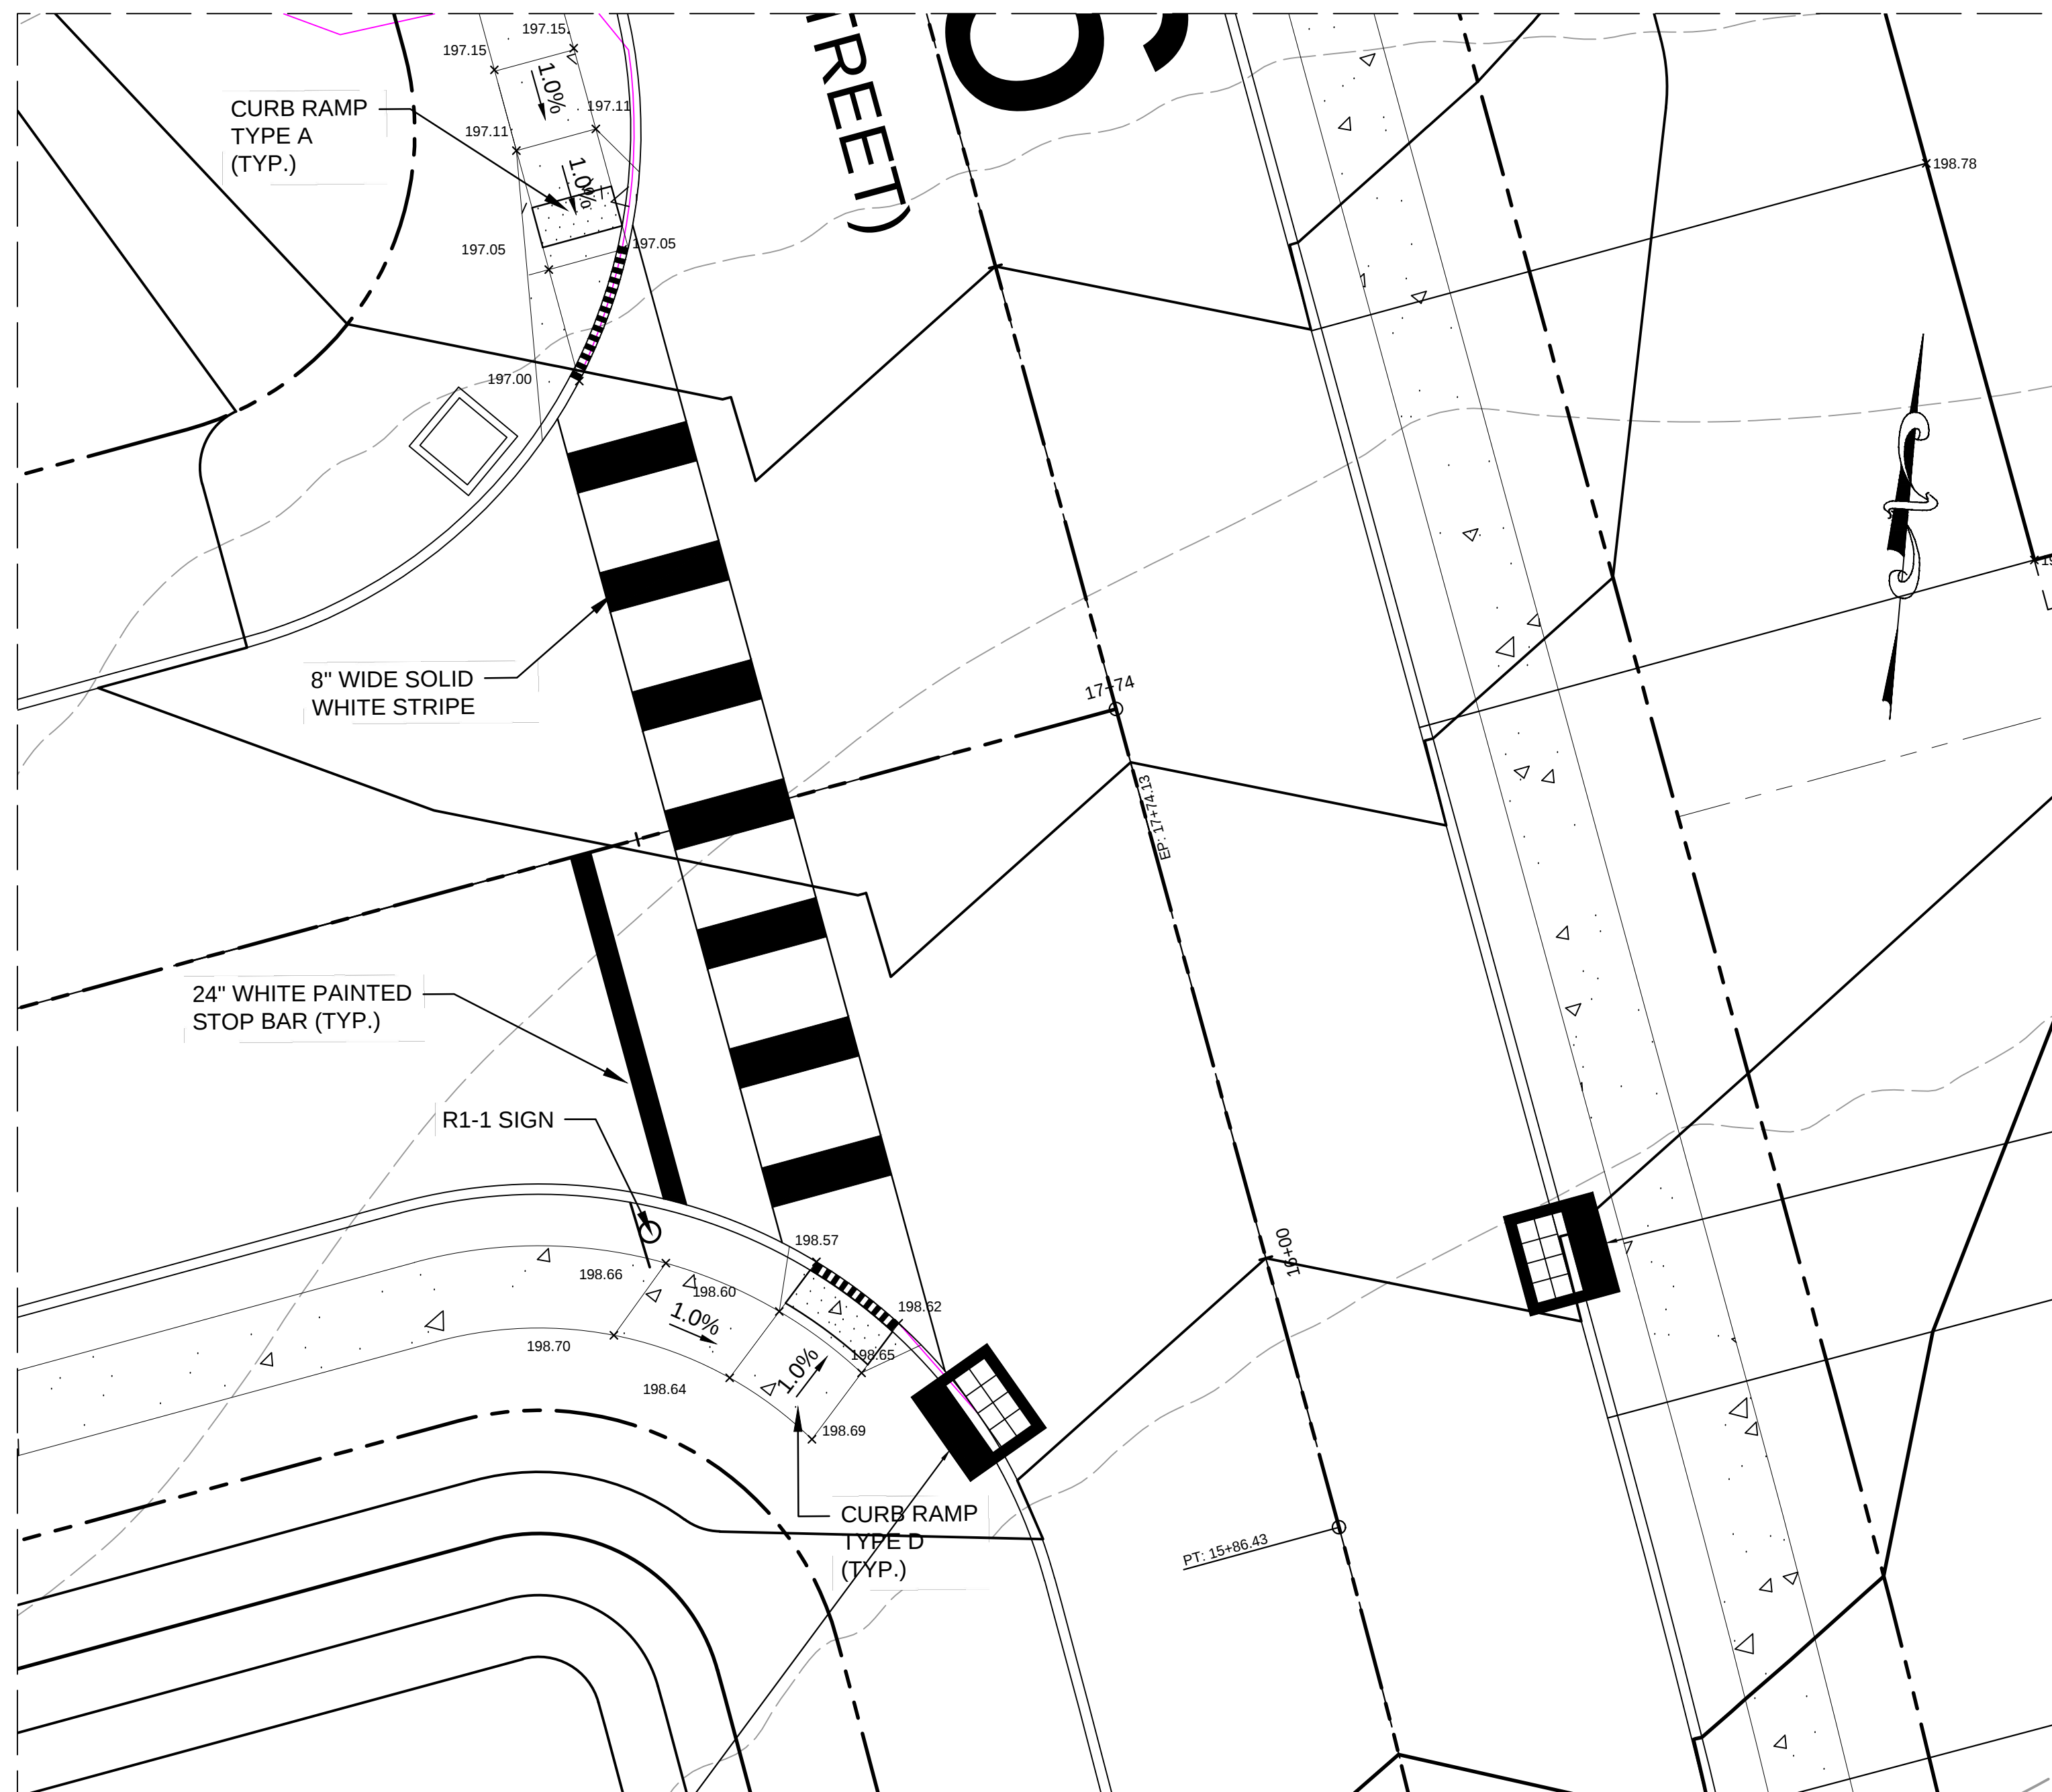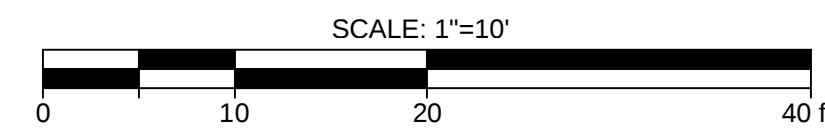

CURB RAMP INSET 5

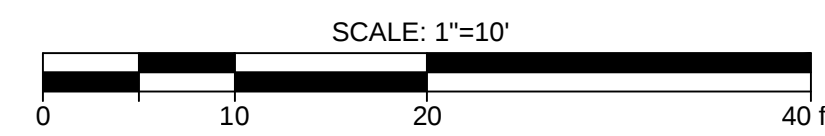

PRELIMINARY AND FINAL MAJOR SUBDIVISION & FURNISHING AND INSTALLATION OF CURB RAMP INSET AT HOPEWELL

VENUE AT HOPEWELL

CURB RAMP PLAN D

TOWNSHIP OF HOPEWELL, MERCER COUNTY, NEW JERSEY

BLOCK 18, LOTS 19, 20, 45, 46 & 49

BOWMAN CONSULTING GROUP LLC

Phone: 732-666-5000

Fax: 732-666-5001

3 Princeton Way, Suite 170

Princeton, New Jersey 07728

Email: NJ@Bowman.com

Professional Engineer, Lic. 24GE0447100

SEAN A. DELANEY

Professional Engineer, Lic. 24GE0447100

DATE: 06/25/2024

CHMD: SAD

REVISIONS PER TOWNSHIP COMMENTS

08/02/25

SAD

21/02/25

SAD

12/18/24

SAD

09/10/24

SAD

08/02/25

SAD

21/02/25

SAD

12/18/24

SAD

09/10/24

SAD

08/02/25

SAD

08/02/25

SAD

21/02/25

SAD

12/18/24

SAD

09/10/24

SAD

08/02/25

SAD

08/02/25

SAD

21/02/25

SAD

12/18/24

SAD

09/10/24

SAD

08/02/25

SAD

