



TOWNSHIP of HOPEWELL
MERCER COUNTY

201 WASHINGTON CROSSING – PENNINGTON ROAD
TITUSVILLE, NEW JERSEY 08560-1410

PROJECT / APPLICATION

BLOCK:




LOT:

ADDRESS:

PROJECT NAME:




PLANS

Part 5 - Road Profiles

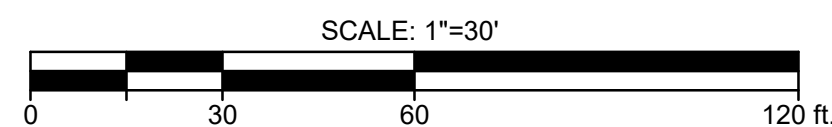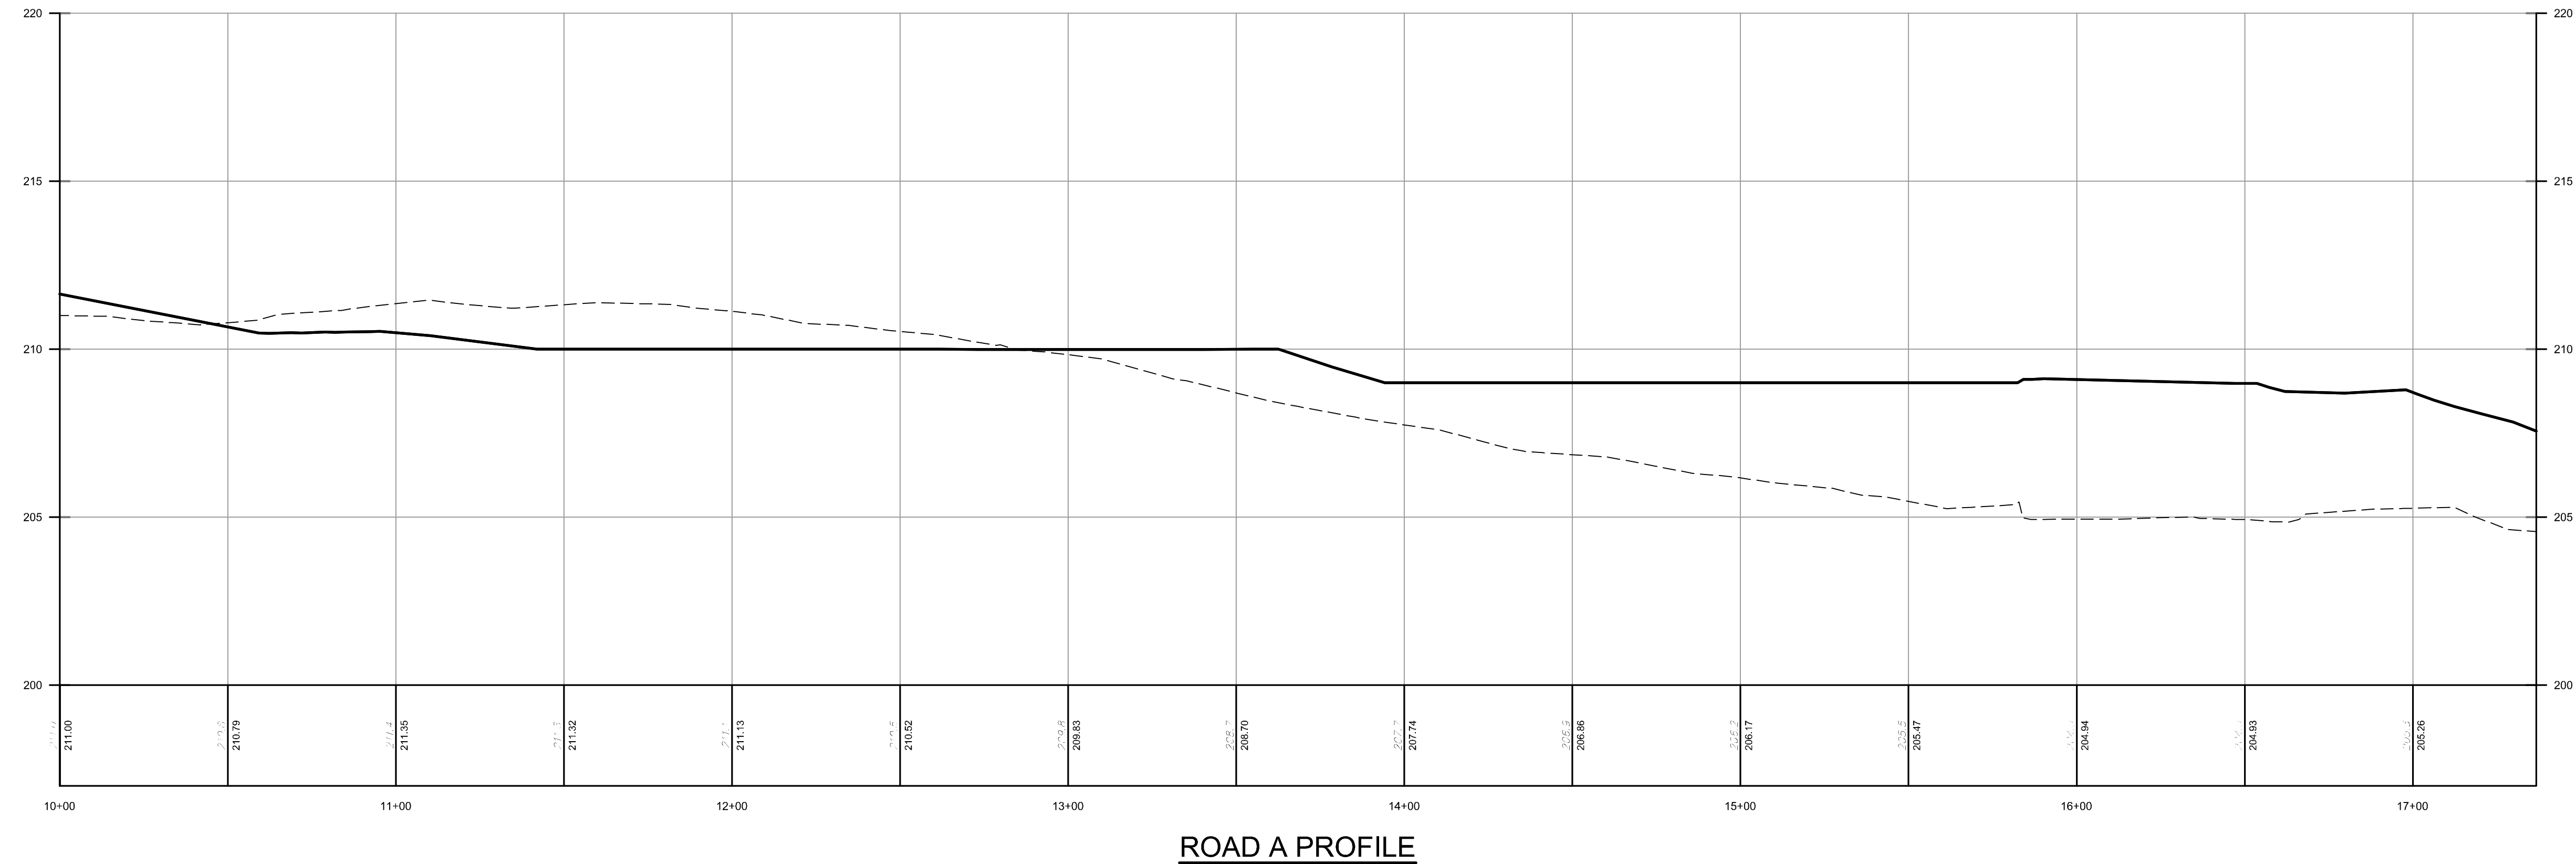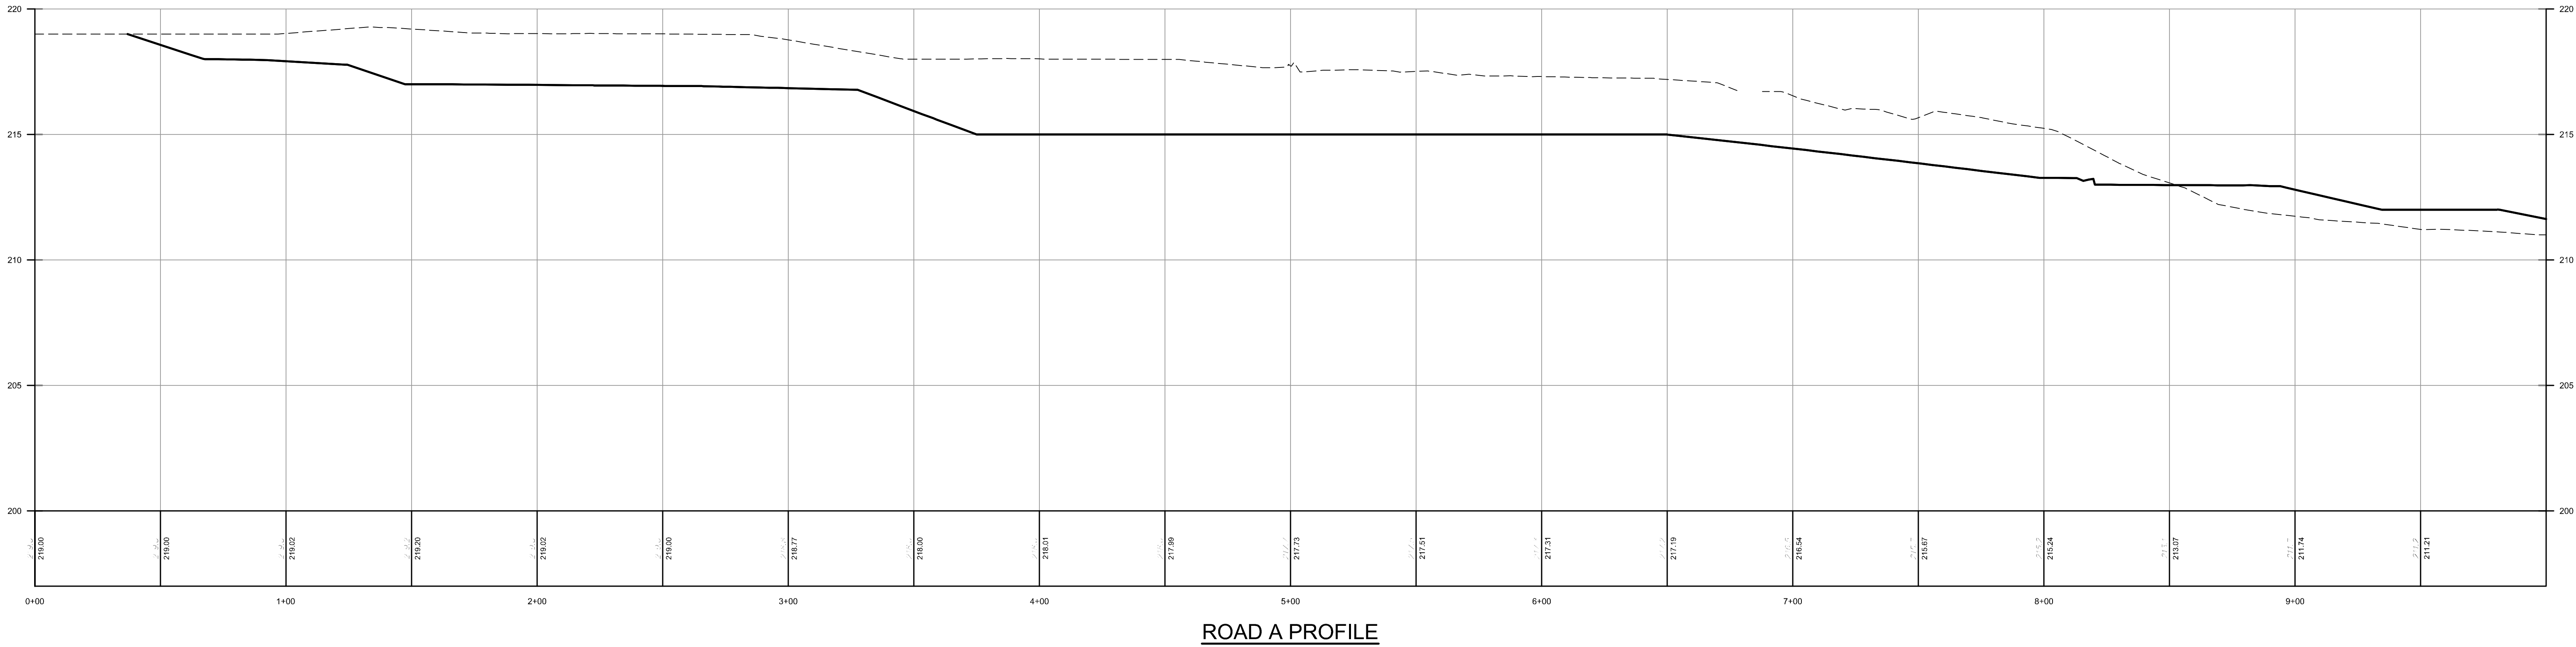

THESE PLANS ARE
NOT TO BE USED
FOR BID OR
CONSTRUCTION

X:\080661 - Zoltz Parcel Residential-Hopewell\Twp\080661-01-002 (SNG) - Lennar-Zoltz Parcel Res-Hopewell\Twp\Engineering\Engineering Plans\SHF-PROFILE.dwg 11/29/20 03:54:04PM jking_LAYOUT SHF-SB
R-3517.dwg
R-3517.dwg
R-3517.dwg

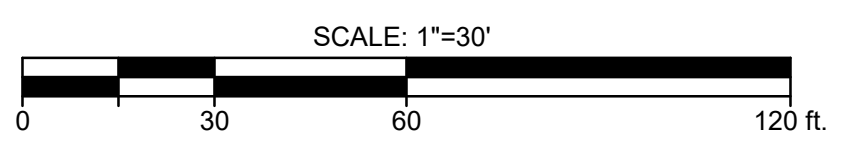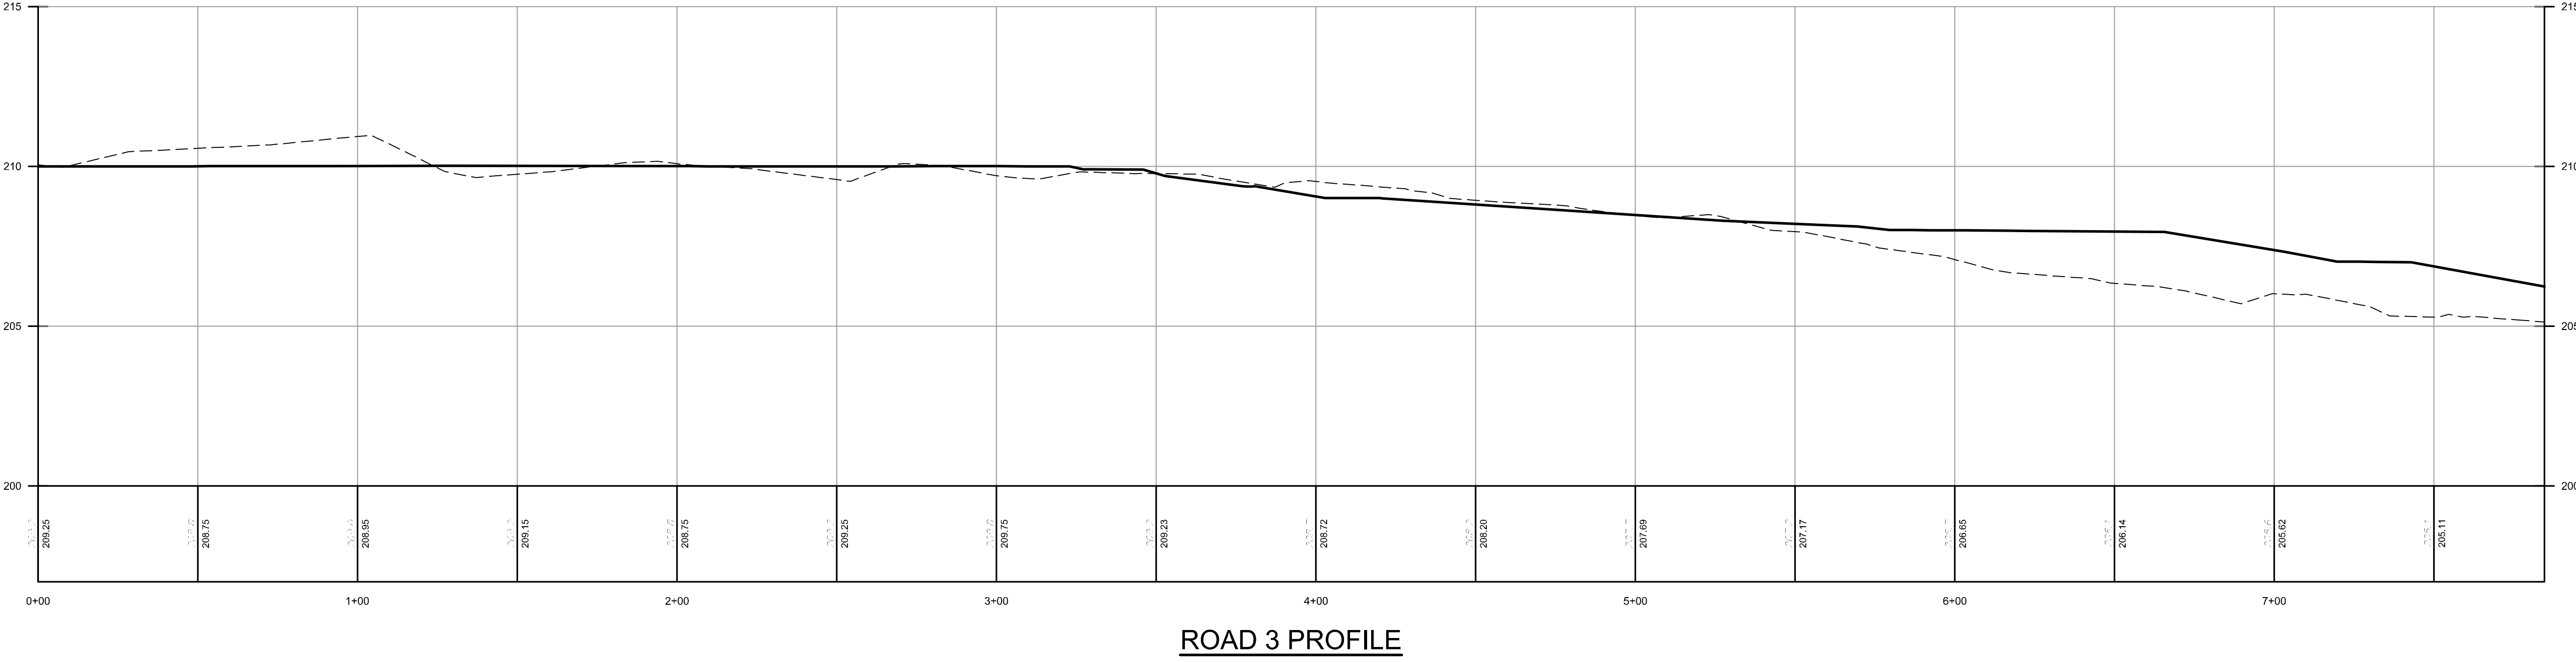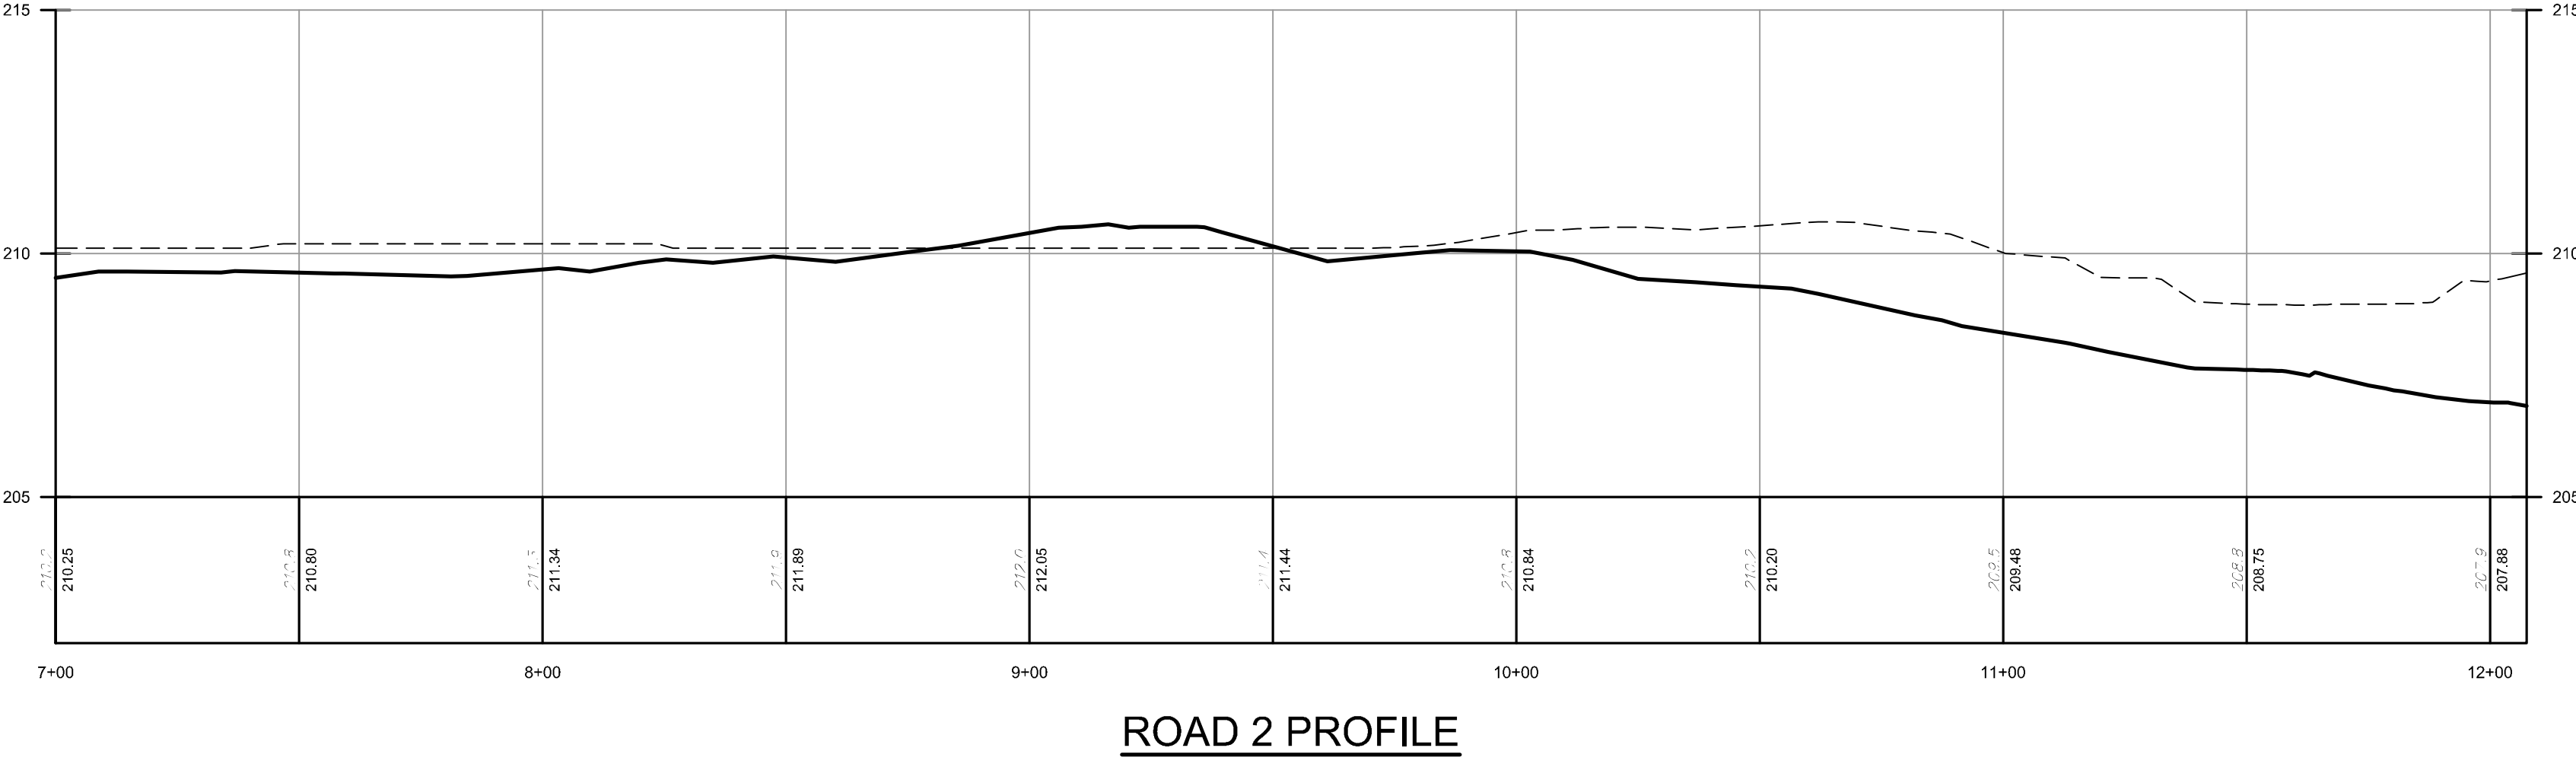

THESE PLANS ARE
NOT TO BE USED
FOR BID OR
CONSTRUCTION

PLANS ARE FINAL FOR SANITARY SEWER AND WATER MAIN DESIGN

PRELIMINARY & FINAL MAJOR SUBDIVISION AND PRELIMINARY & FINAL SITE PLAN
THE COLLECTION at HOPEWELL
ROAD PROFILES
BLOCK 85, LOT 3; BLOCK 86, LOTS 32-34 & 35; AND PART OF BLOCK 85, LOT 9
TOWNSHIP OF HOPEWELL, MERCER COUNTY, NEW JERSEY


Bowman Consulting Group, Ltd.
350 W. Main Street
Hopewell, New Jersey 07941
E-mail: NJ@BowmanConsulting.com
Phone: 732-665-5500
Fax: 732-665-5501
NJ Certificate No. 24GA0822600

Sean A. Delany
SEAN A. DELANY, N.J. Professional Engineer, Lic. 24GE0447100



PROJ: 080661-F1-001
DATE: 11-20-2020
CHKD: SAG
The work was constructed in accordance with the approved plans and specifications. 

REV	DATE	REVISION
1		
2		
3		
4		
5		
6		
7		
8		
9		
10		
11		
12		

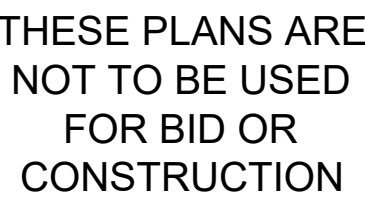

SHEET No.

8

C

PRELIMINARY & FINAL MAJOR SUBDIVISION AND PRELIMINARY & FINAL SITE PLAN

THE COLLECTION AT HOPEWELL

ROAD PROFILES

Block 85, Lot 3, Block 86, Lots 32-34 & 830; and Part of Block 85, Lot 9
 Township of Hopewell, Mercer County, New Jersey

Bowman Consulting Group, Ltd.

500 W. Main Street
 Suite 200
 Hopewell, NJ 07941
 Phone: 212-665-5500
 Fax: 212-665-5501
 www.bowmanconsulting.com
 E-mail: info@bowmanconsulting.com

PROJ. 080651-F-1001

DATE: 11-26-2020

11
10
9
8
7
6
5

DATE: 11-26-2020

11
10
9
8
7
6
5

Bowman CONSULTING

PROJ. 080651-F-1001

DATE: 11-26-2020

11
10
9
8
7
6
5


DATE: 11-26-2020

11
10
9
8
7
6
5


SEAN A. DELANY, N.J. Professional Engineer, Lic. 24C604447100

Block 85, Lot 3, Block 86, Lots 32-34 & 830; and Part of Block 85, Lot 9
 Township of Hopewell, Mercer County, New Jersey


X:\080661 - Zoltz Parcel Residential-Hopewell\Twp\080661-01-002 (ENG) - Lemar-Zoltz Parcel Res-Hopewell\Twp\Engineering\Engineering Plans\SHF-PROFILE.dwg 11/20/20 03:55:04PM jking_LAYOUT SHF-80
REF: R-SEWERS.dwg
R-LAYOUT.dwg
R-PLAN.dwg

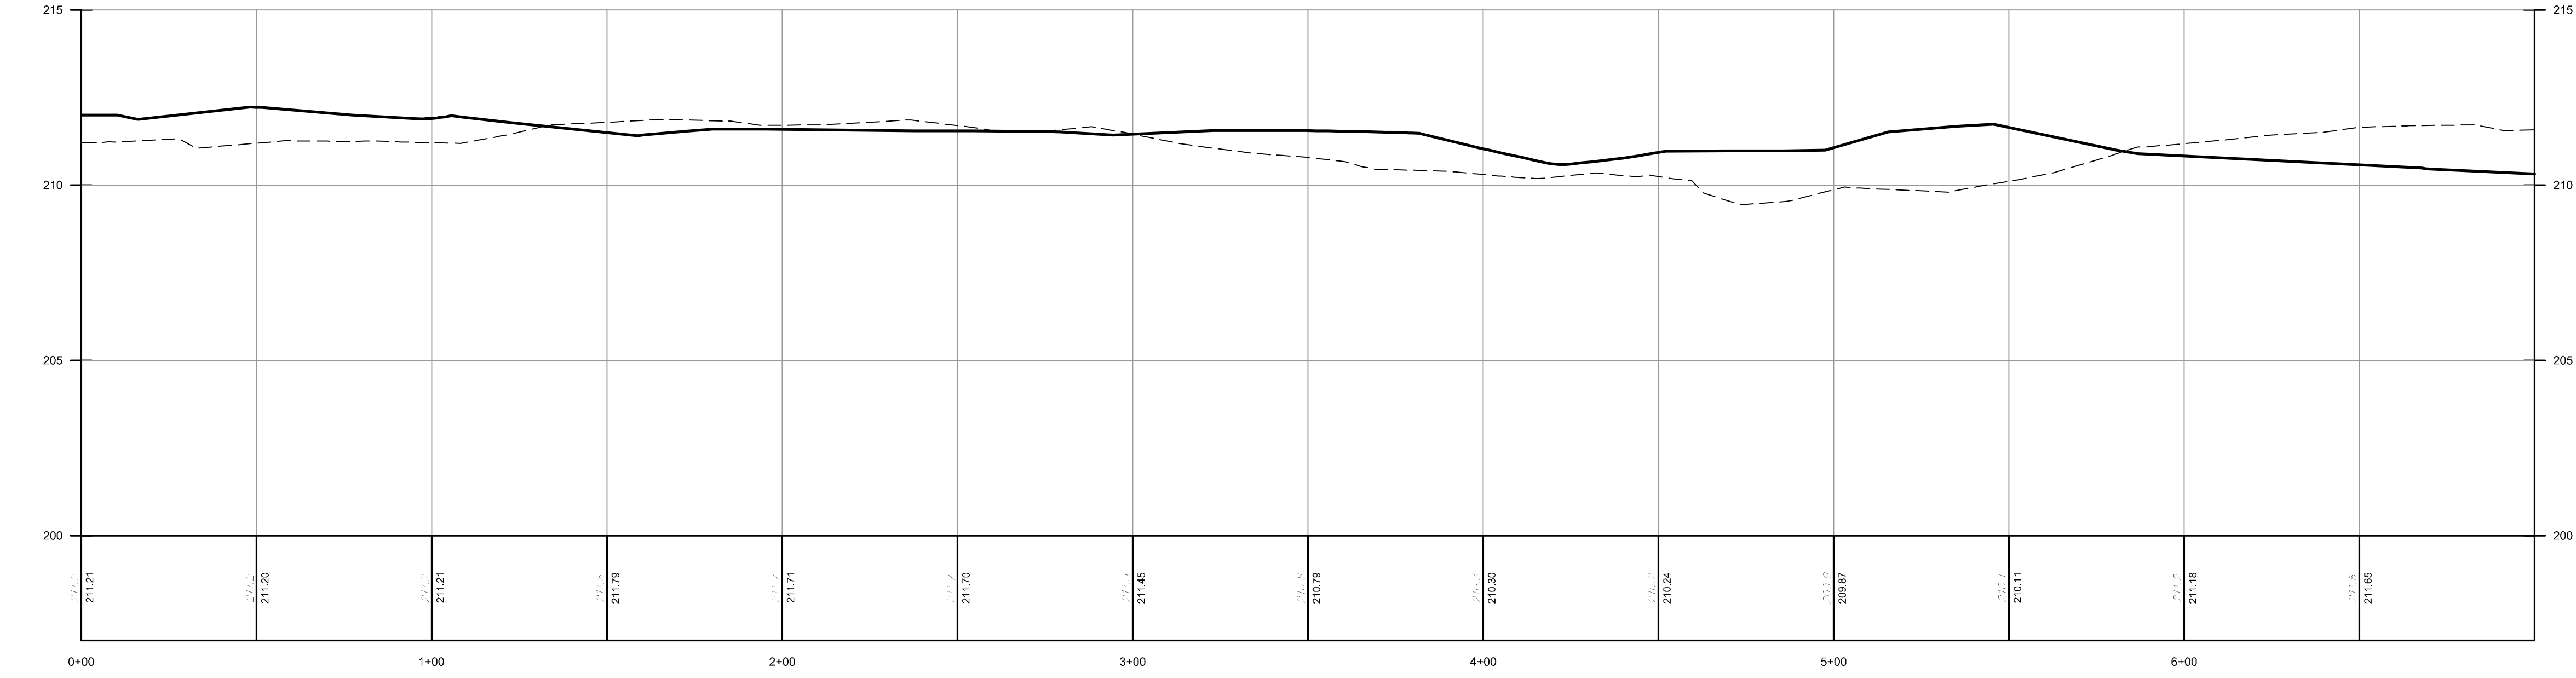


PARKWAY-1 PROFILE

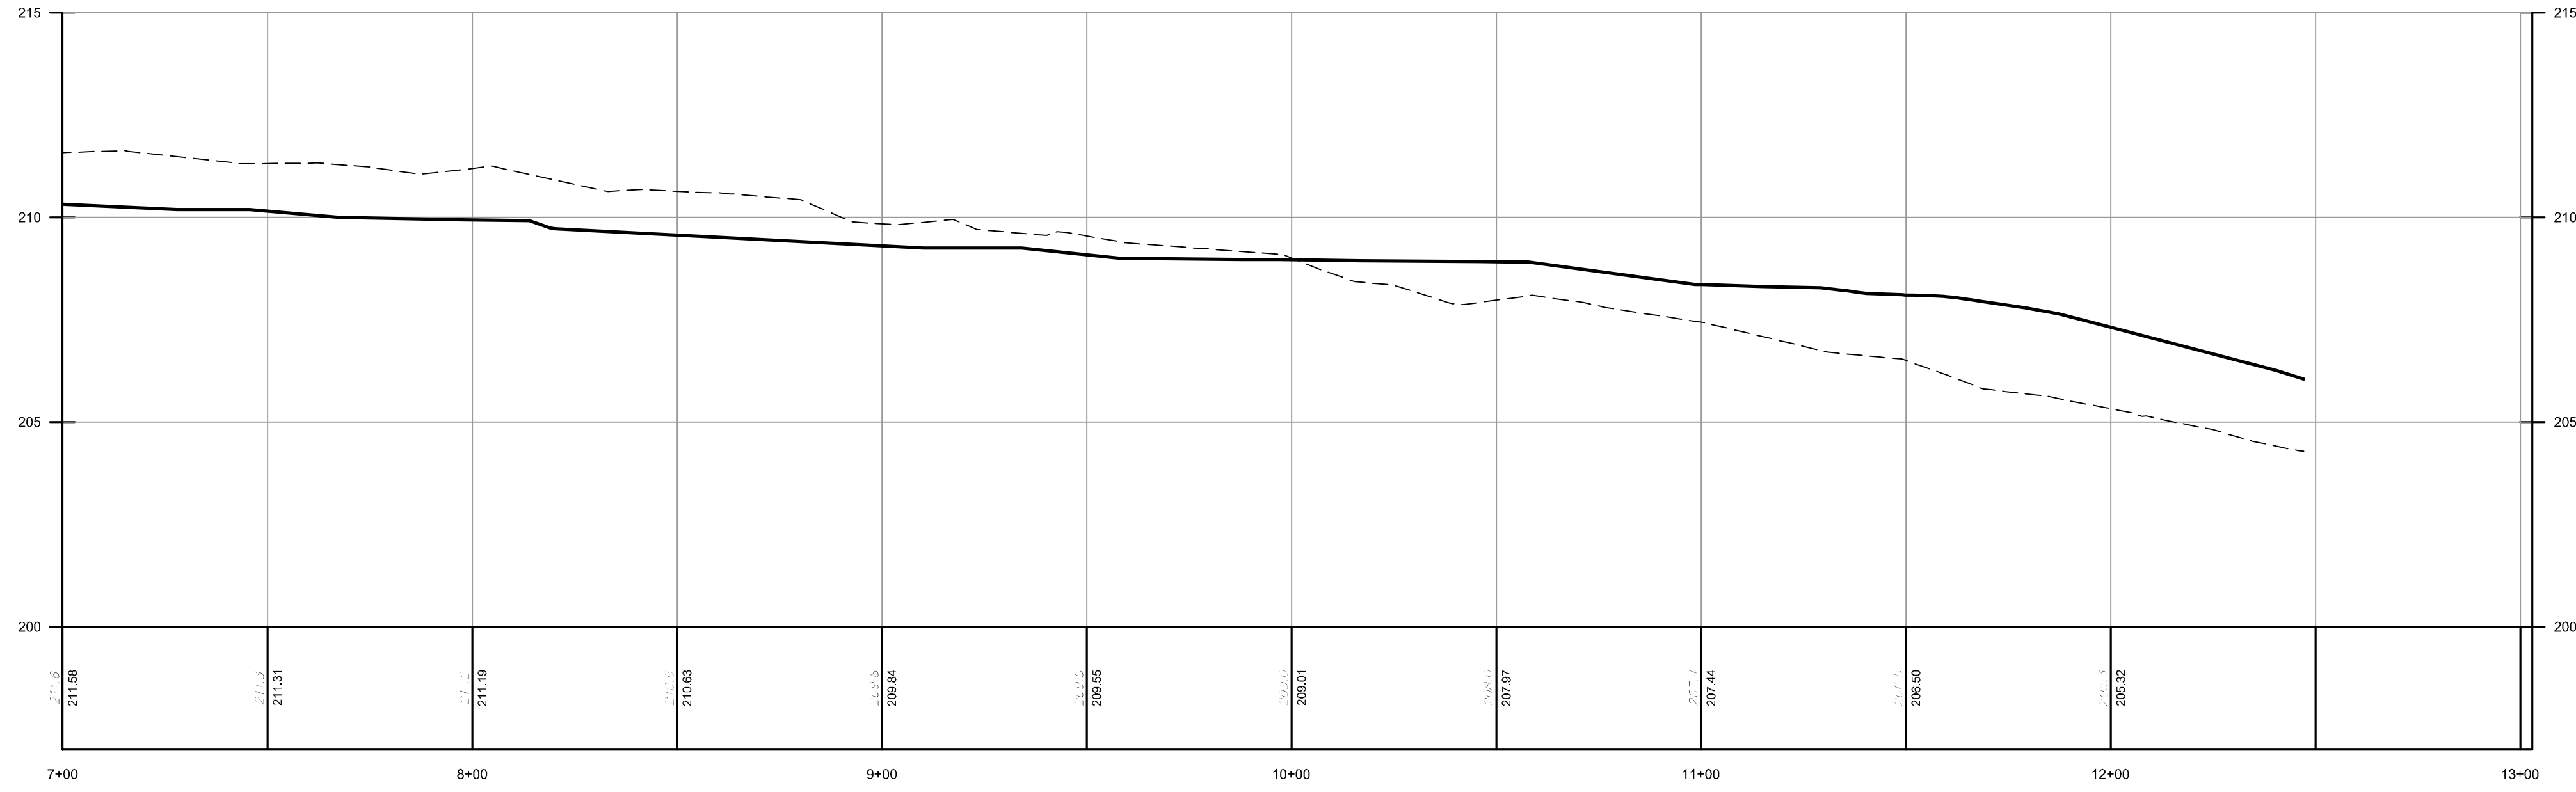

PARKWAY-1 PROFILE

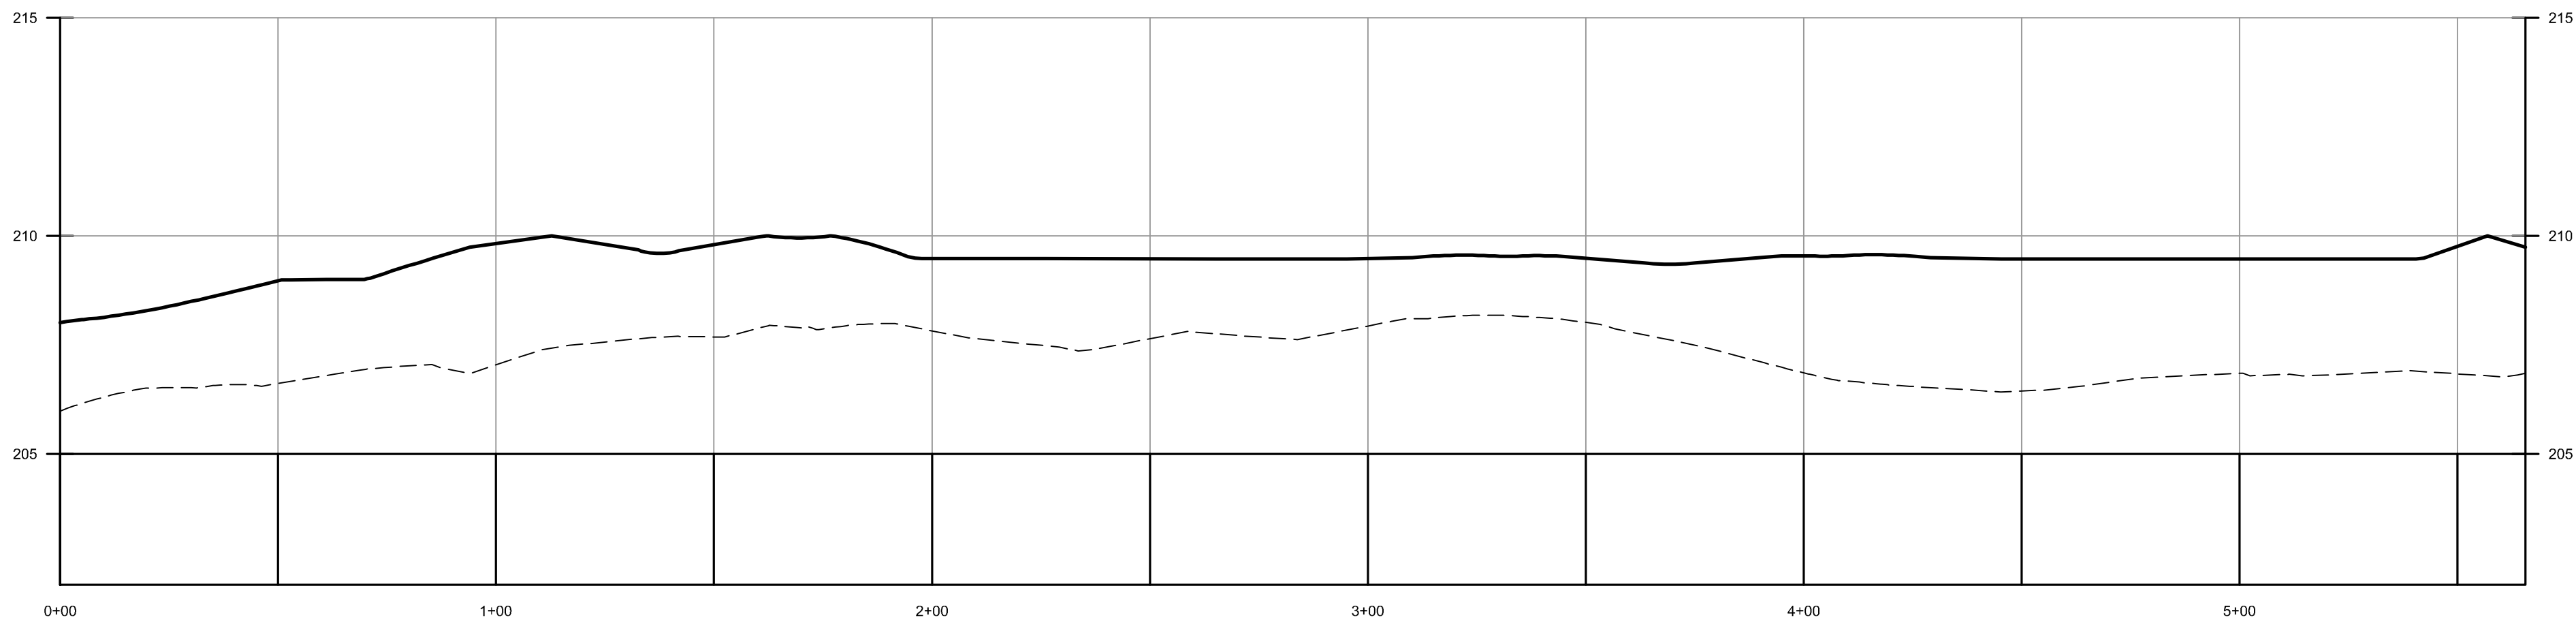

PARKWAY 2 PROFILE

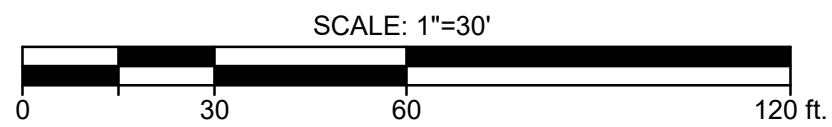

THESE PLANS ARE
NOT TO BE USED
FOR BID OR
CONSTRUCTION

PLANS ARE FINAL FOR SANITARY SEWER AND WATER MAIN DESIGN

PRELIMINARY & FINAL MAJOR SUBDIVISION AND PRELIMINARY & FINAL SITE PLAN
THE COLLECTION at HOPEWELL
ROAD PROFILES
BLOCK 85, LOT 3; BLOCK 86, LOTS 32-34 & 35; AND PART OF BLOCK 85, LOT 9
TOWNSHIP OF HOPEWELL, MERCER COUNTY, NEW JERSEY

8
D
OF

Bowman Consulting Group, Ltd.
350 W. Main Street
Hopewell, New Jersey 07861
E-mail: NJ@BowmanConsulting.com
Phone: 732-665-5500
Fax: 732-665-5501
NJ Certificate of Authorization
No. 24GA0822600
Sean A. Delany, N.J. Professional Engineer, Lic. 24GE0447100

Bowman
CONSULTING

PROJ: 080661-F1-001
DATE: 11-20-2020
CHMD: S&D
The work was prepared for the project shown on this sheet. It is not to be used for any other project without the written consent of Bowman Consulting Group, Ltd.
© 2020 Bowman Consulting Group, Ltd.

NO.	REVISION	DATE	BY
1			
2			
3			
4			
5			
6			
7			
8			
9			
10			
11			
12			