



TOWNSHIP of HOPEWELL
MERCER COUNTY

201 WASHINGTON CROSSING – PENNINGTON ROAD
TITUSVILLE, NEW JERSEY 08560-1410

PROJECT / APPLICATION

BLOCK:

LOT:


ADDRESS:

PROJECT NAME:


PLANS

Part 6 - Storm Sewer Profiles


V:\080661 - Zoltz Parcel Residential-Hopewell\Twp\080661-01-202 (S&G) - Lemar-Zoltz Parcel Res-Hopewell\Twp\Engineering\Engineering Plans\SHF-PROFILE.dwg 11/20/20 03:45:38PM jmg. LAYOUT:SHF-S&G
R-357\J.Denis
Date: 11/20/2020
By: J.Denis

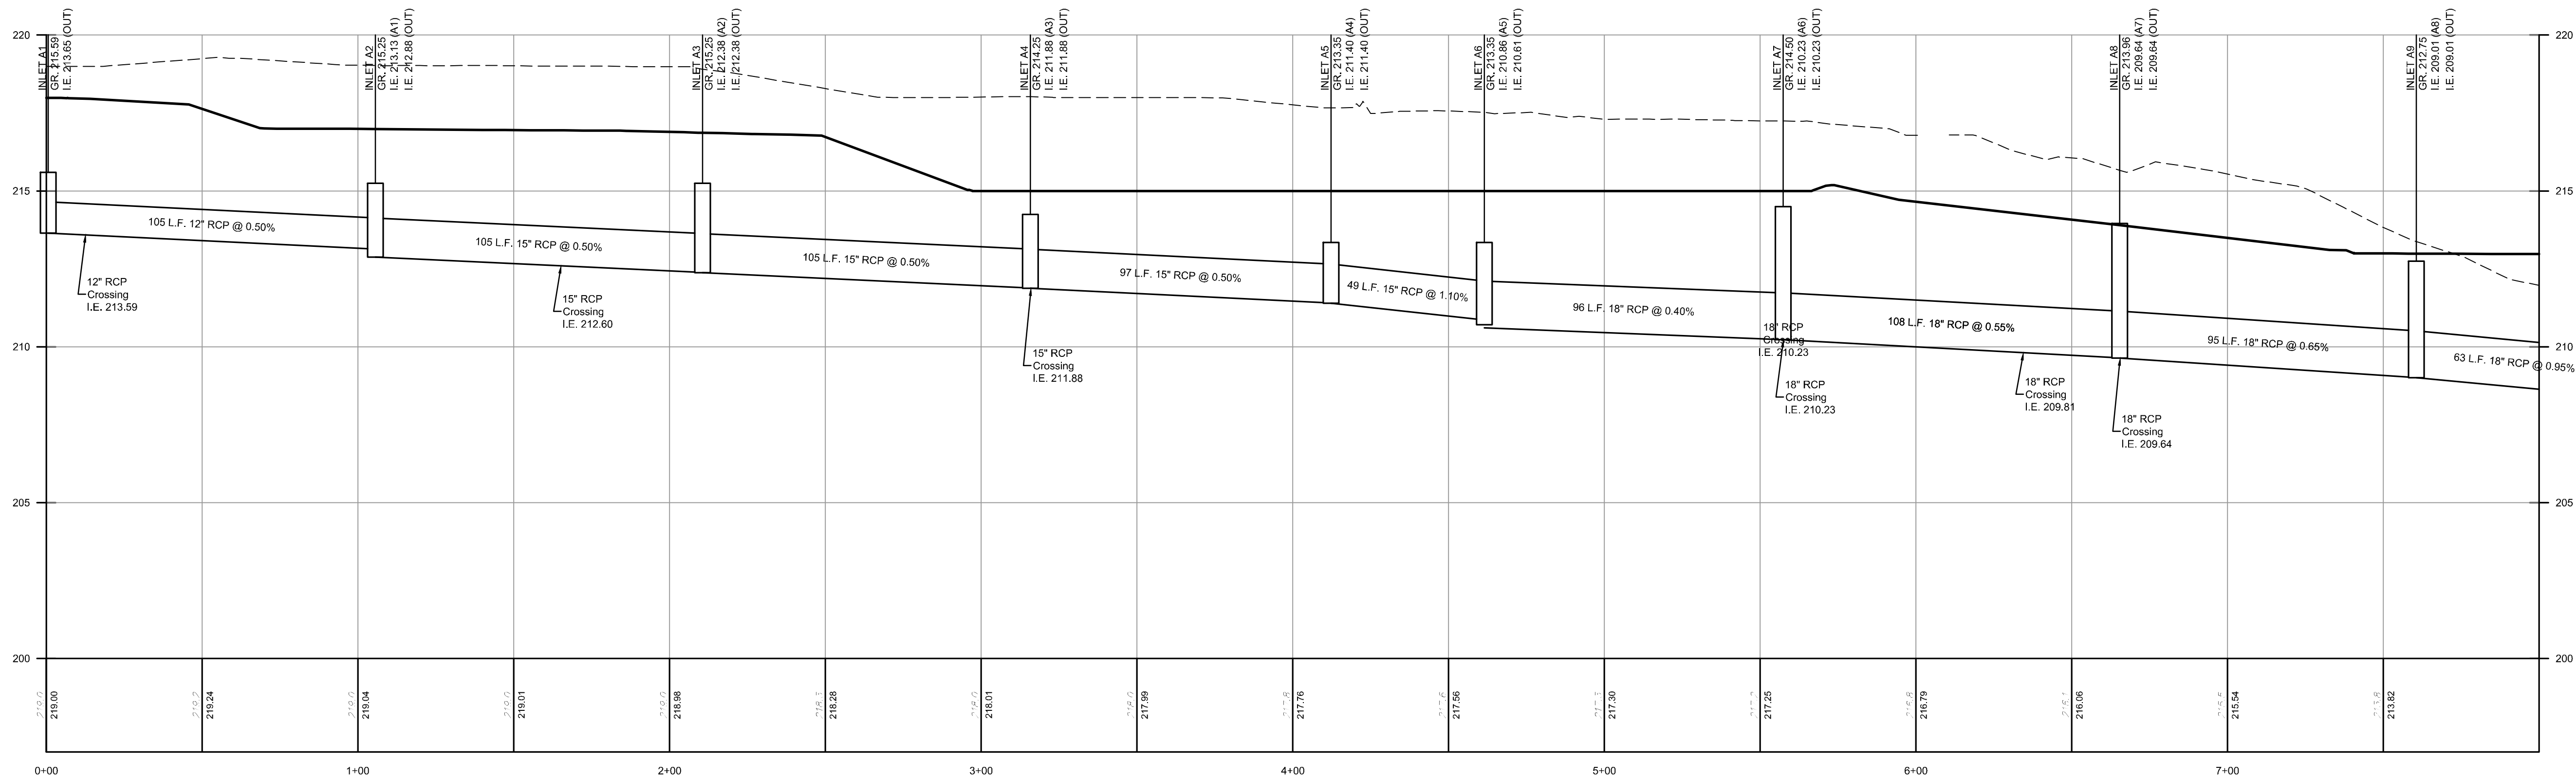

INLET A1-FES A19 PROFILE

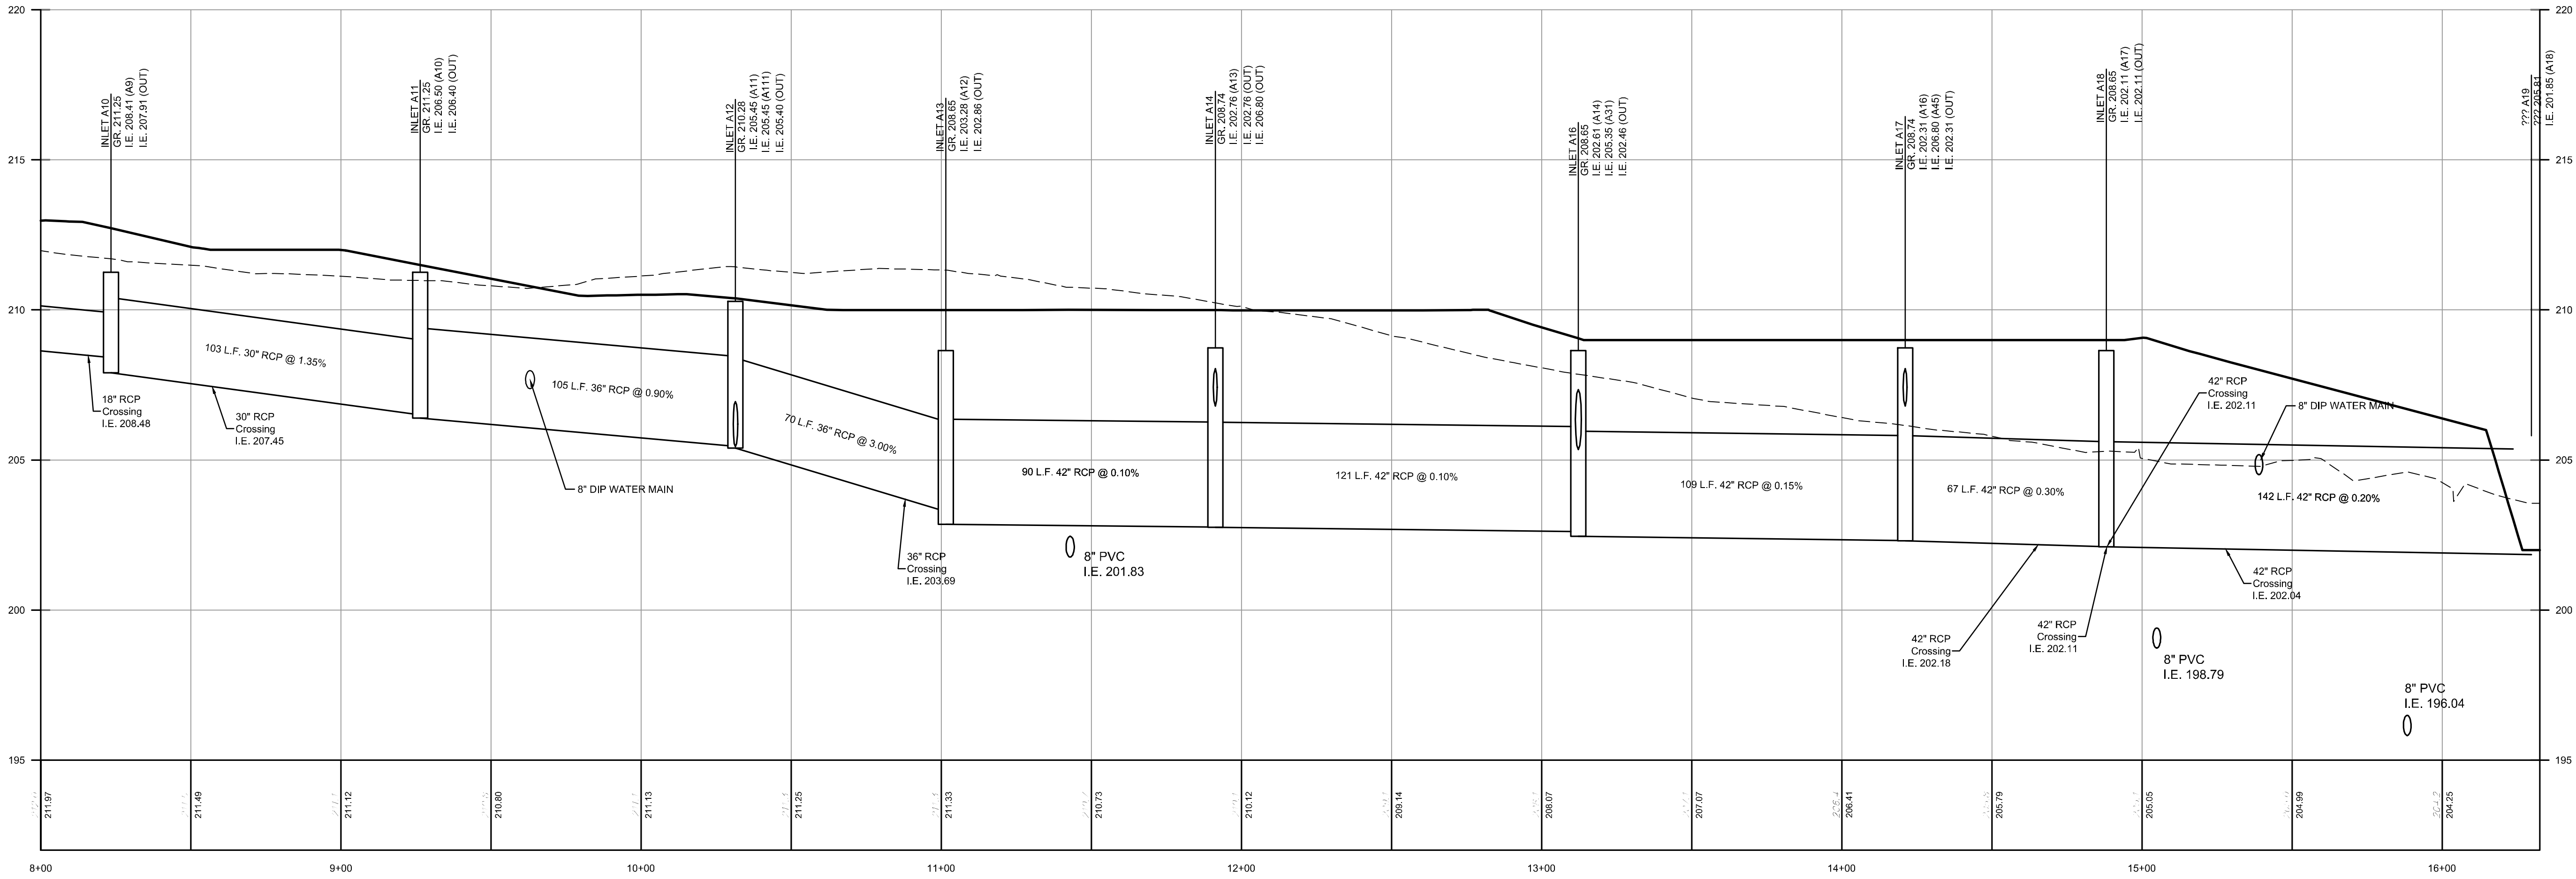

INLET A1-FES A19 PROFILE

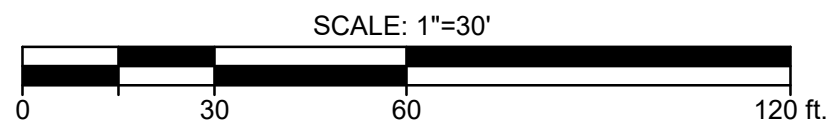

THESE PLANS ARE
NOT TO BE USED
FOR BID OR
CONSTRUCTION

PLANS ARE FINAL FOR SANITARY SEWER AND WATER MAIN DESIGN

PRELIMINARY & FINAL MAJOR SUBDIVISION AND PRELIMINARY & FINAL SITE PLAN
THE COLLECTION at HOPEWELL
STORM SEWER PROFILES
BLOCK 85, LOT 3; BLOCK 86, LOTS 32-34 & 35; AND PART OF BLOCK 85, LOT 9
TOWNSHIP OF HOPEWELL, MERCER COUNTY, NEW JERSEY

Bowman Consulting Group, Inc.
300 W. Main Street
Hopewell, New Jersey 07941
E-mail: NJ@BowmanConsulting.com
Phone: 732-665-5500
Fax: 732-665-5501
NJ Certificate No. 24G0222600

PROJ: 080661-F1-001
DATE: 11-20-2020
CADD: S&G
DRAWN BY: J.DENIS
CHECKED BY: J.DENIS
THESE PLANS ARE PRELIMINARY AND NOT TO BE USED FOR CONSTRUCTION. ANY CHANGES TO THESE PLANS MUST BE MADE BY THE DESIGNER. THE USER ASSUMES ALL LIABILITY FOR THE USE OF THESE PLANS WITHOUT THE WRITTEN CONSENT OF THE DESIGNER.

Bowman
CONSULTING

NO.	REVISION	DATE	BY
1			
2			
3			
4			
5			
6			
7			

NO.	REVISION	DATE	BY
1			
2			
3			
4			
5			
6			
7			



PLANS ARE FINAL FOR SANITARY SEWER AND WATER MAIN DESIGN

PRELIMINARY & FINAL MAJOR SUBDIVISION AND PRELIMINARY & FINAL SITE PLAN

THE COLLECTION at HOPEWELL

STORM SEWER PROFILES

BLOCK 85, LOT 3; BLOCK 86, LOTS 32-34 & 130; AND PART OF BLOCK 85, LOT 9

SHEET No.

8

OF


THESE PLANS ARE
NOT TO BE USED
FOR BID OR
CONSTRUCTION

PROJ: 09066-F1-001		6	
DATE: 11/30/2020		5	
CHND: CHND		4	
CONTAINED HEREIN IS A SUPPLEMENT TO THE INFORMATION CONTAINED HEREIN AND ALL INFORMATION CONTAINED HEREIN IS UNCLASSIFIED		3	
DATE 11/30/2020 BY 60322 DMW/CMG/STP		2	
THIS WORK WAS CONDUCTED IN ACCORDANCE WITH THE NATIONAL ARCHIVES RECORDS MANAGEMENT SCHEDULE (NARS) AND IS CLASSIFIED AS UNCLASSIFIED		1	
WITHOUT THE WRITTEN CONSENT OF THE NATIONAL ARCHIVES			
© 2020 NATIONAL ARCHIVES CENTER			
REVISION		DATE	CHND
		7	
		8	
		9	
		10	
		11	
		12	


Bowman
CONSULTING

Bowman Consulting Group, Ltd.
303 W. Main Street
Freehold, New Jersey 07728
www.bowmanconsulting.com
E-mail: NJ@BowmanConsulting.com
Phone: 732-665-5500
FAX: 732-665-5501
NJ Certificate of Authorization
No. 24GA282226800


SEAN A. DEJANY, N.E.I. Professional Engineer Lic. 24GE0447100

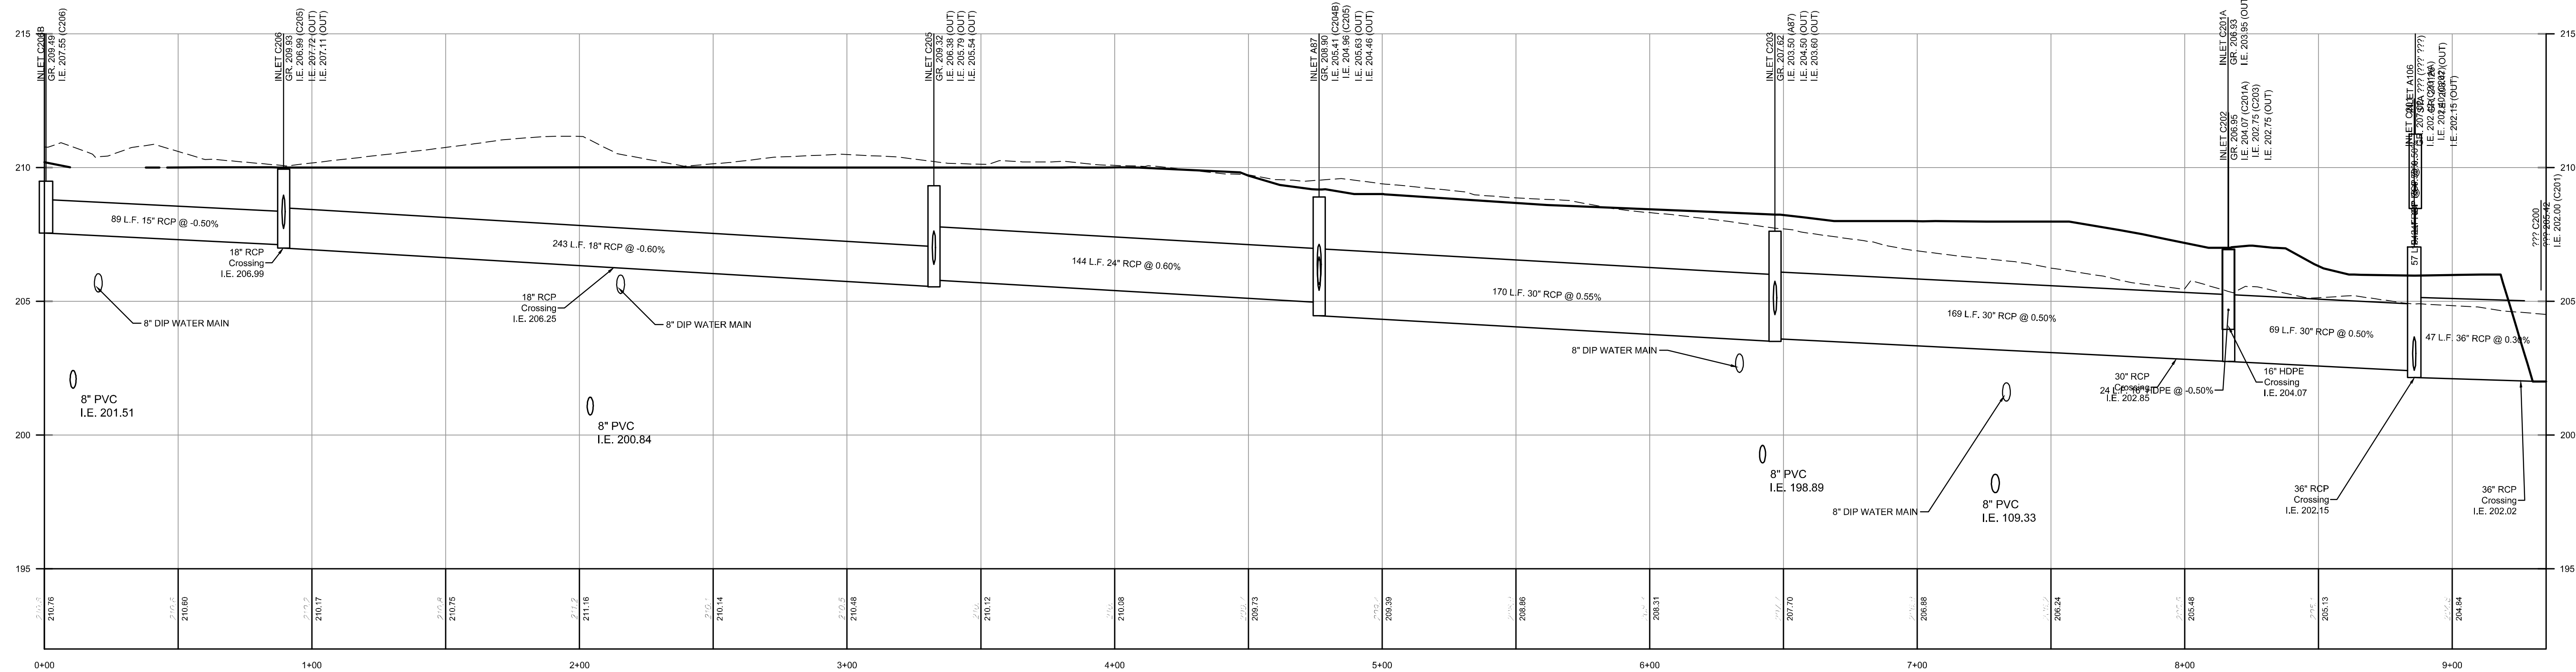


INLET C206B-FES C200 PROFILE

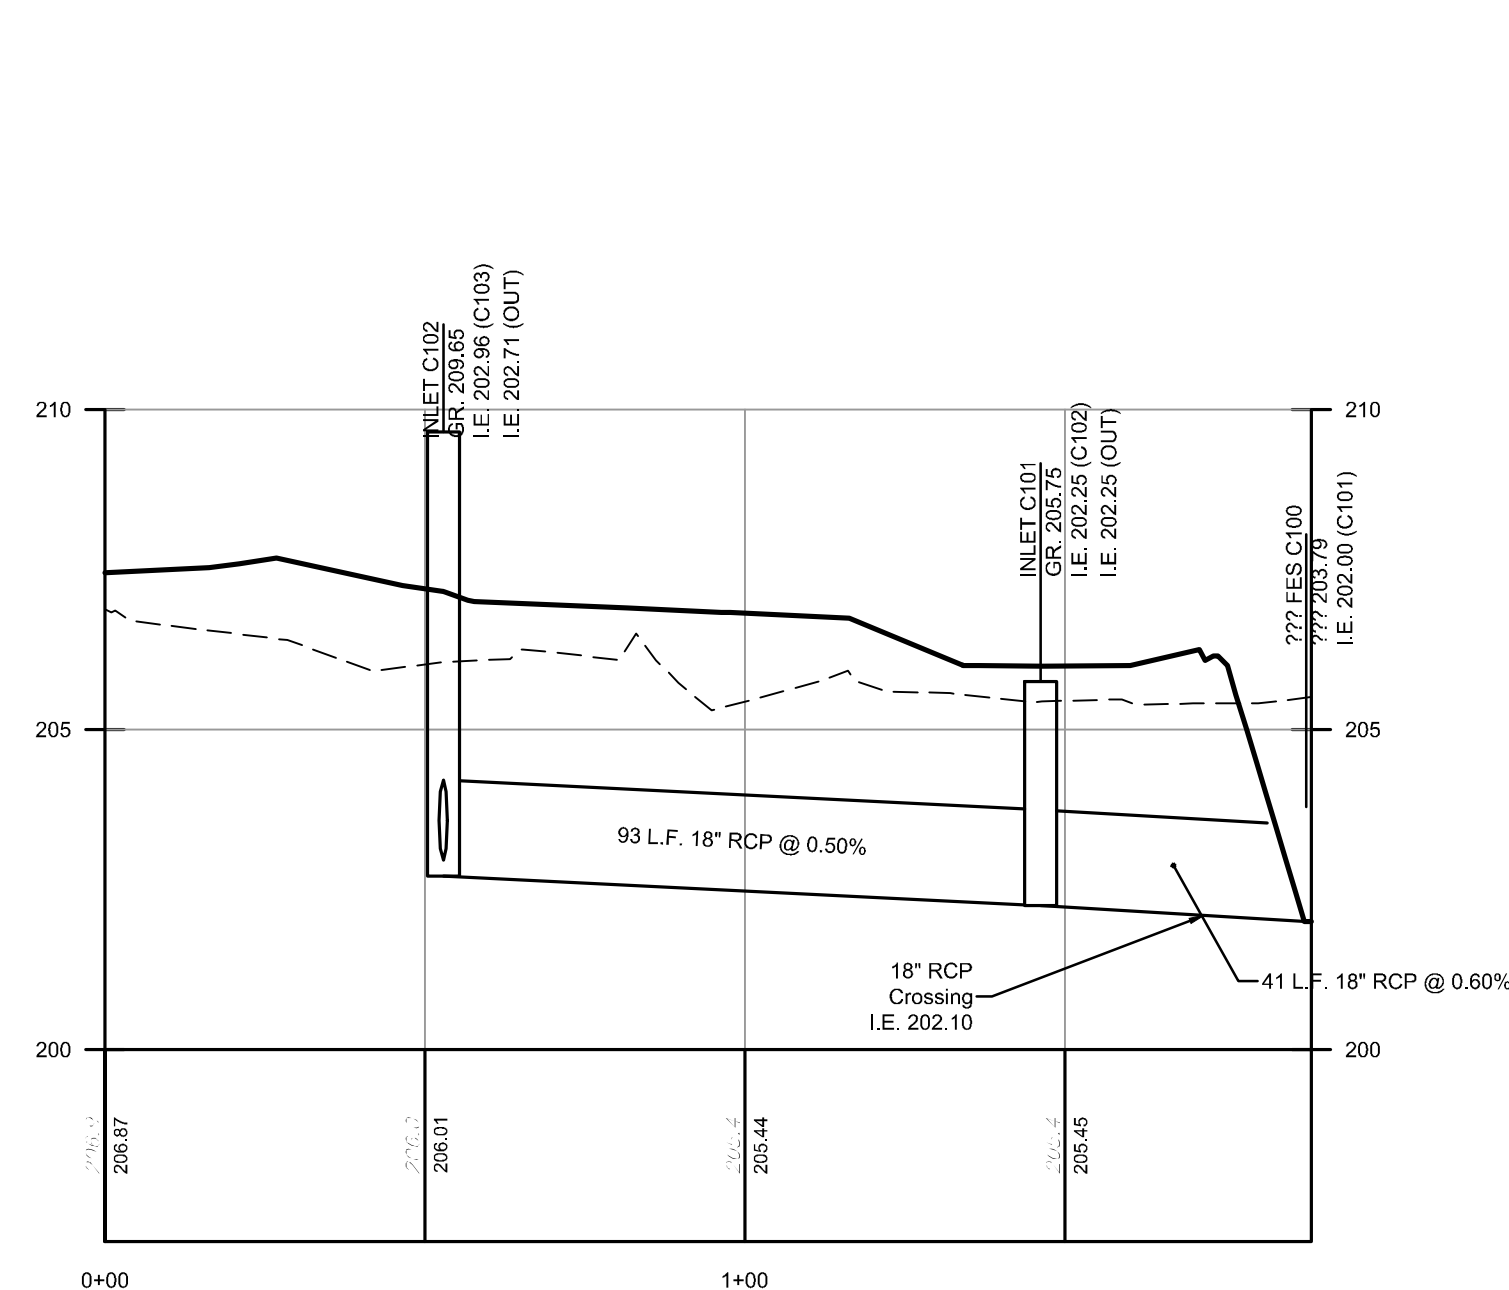


INLET C103-FES C100 PROFILE

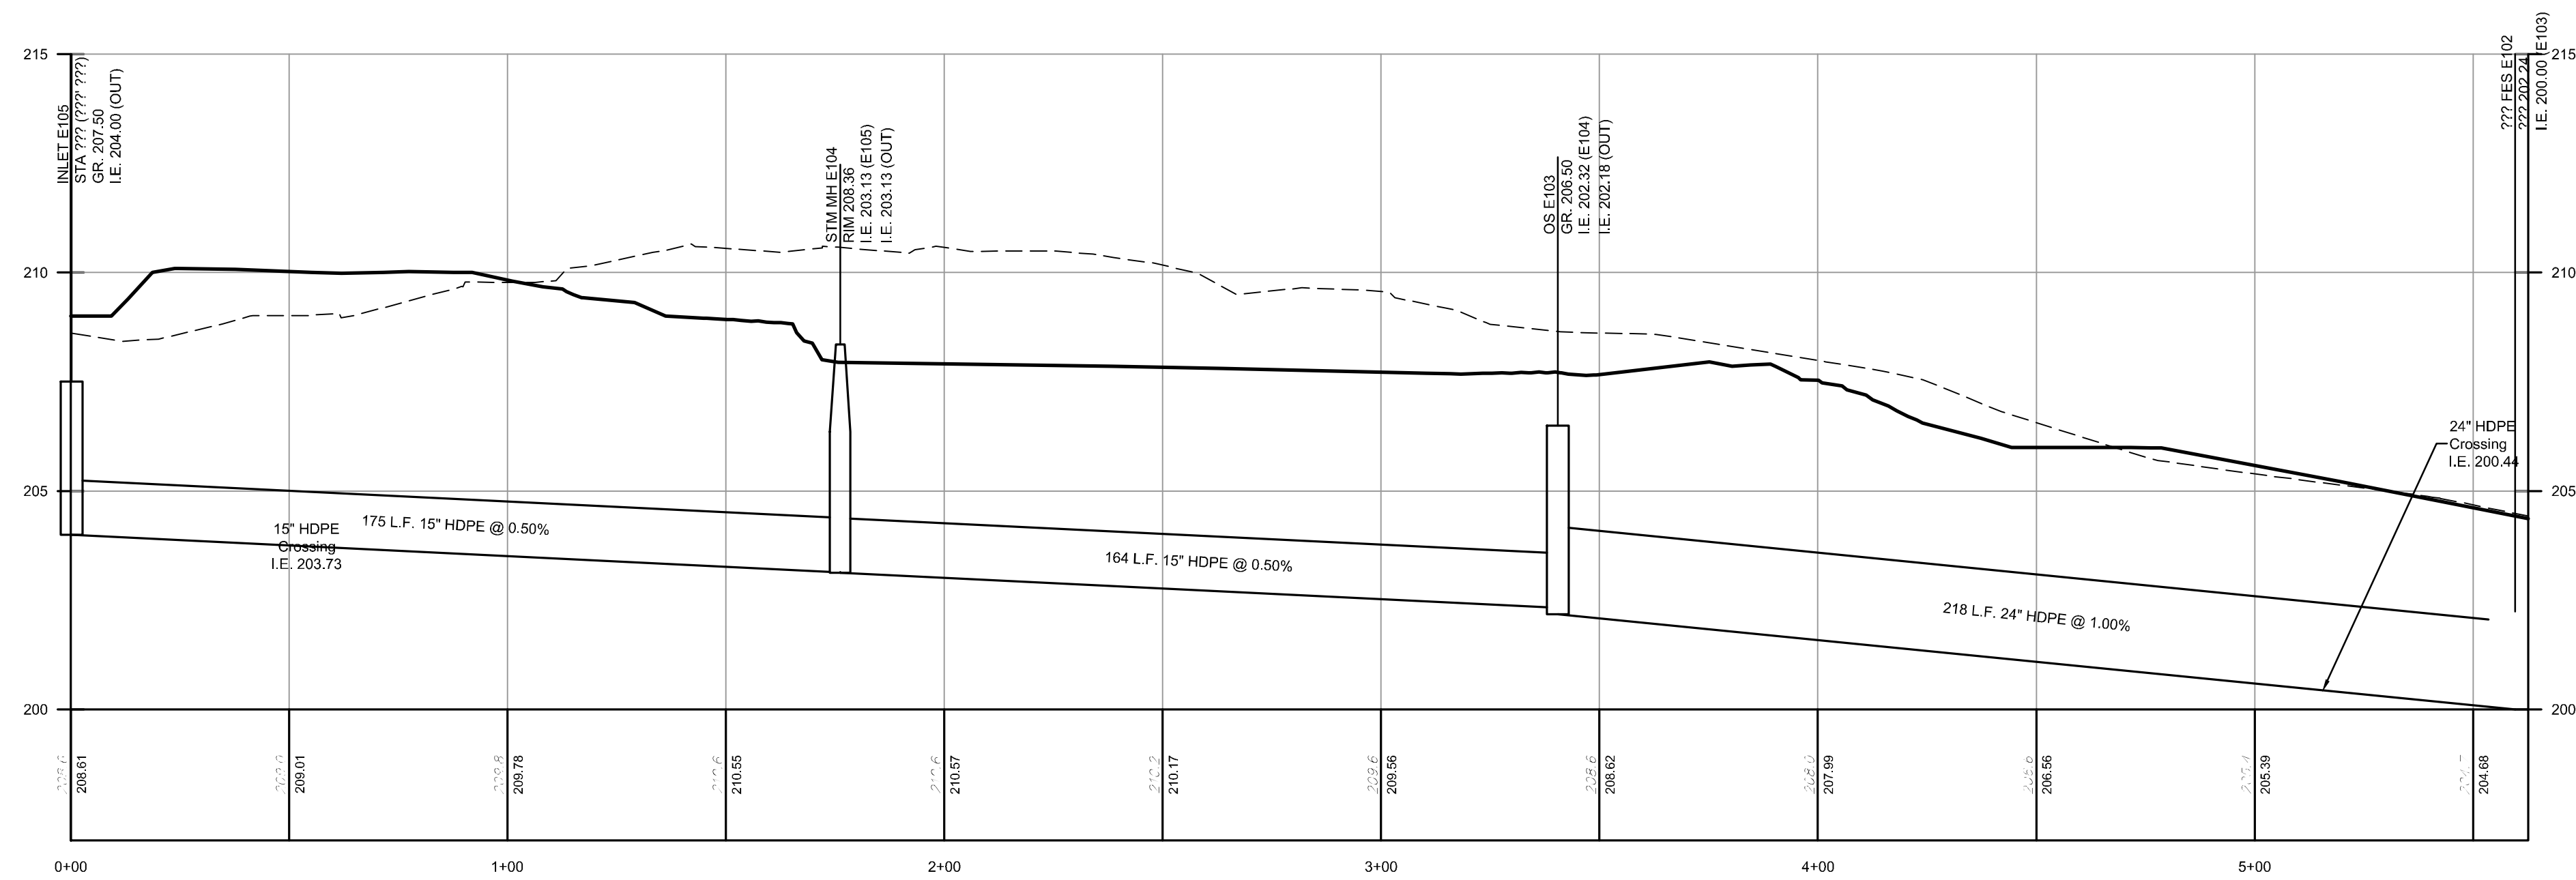


INLET E105-FES E102 PROFILE

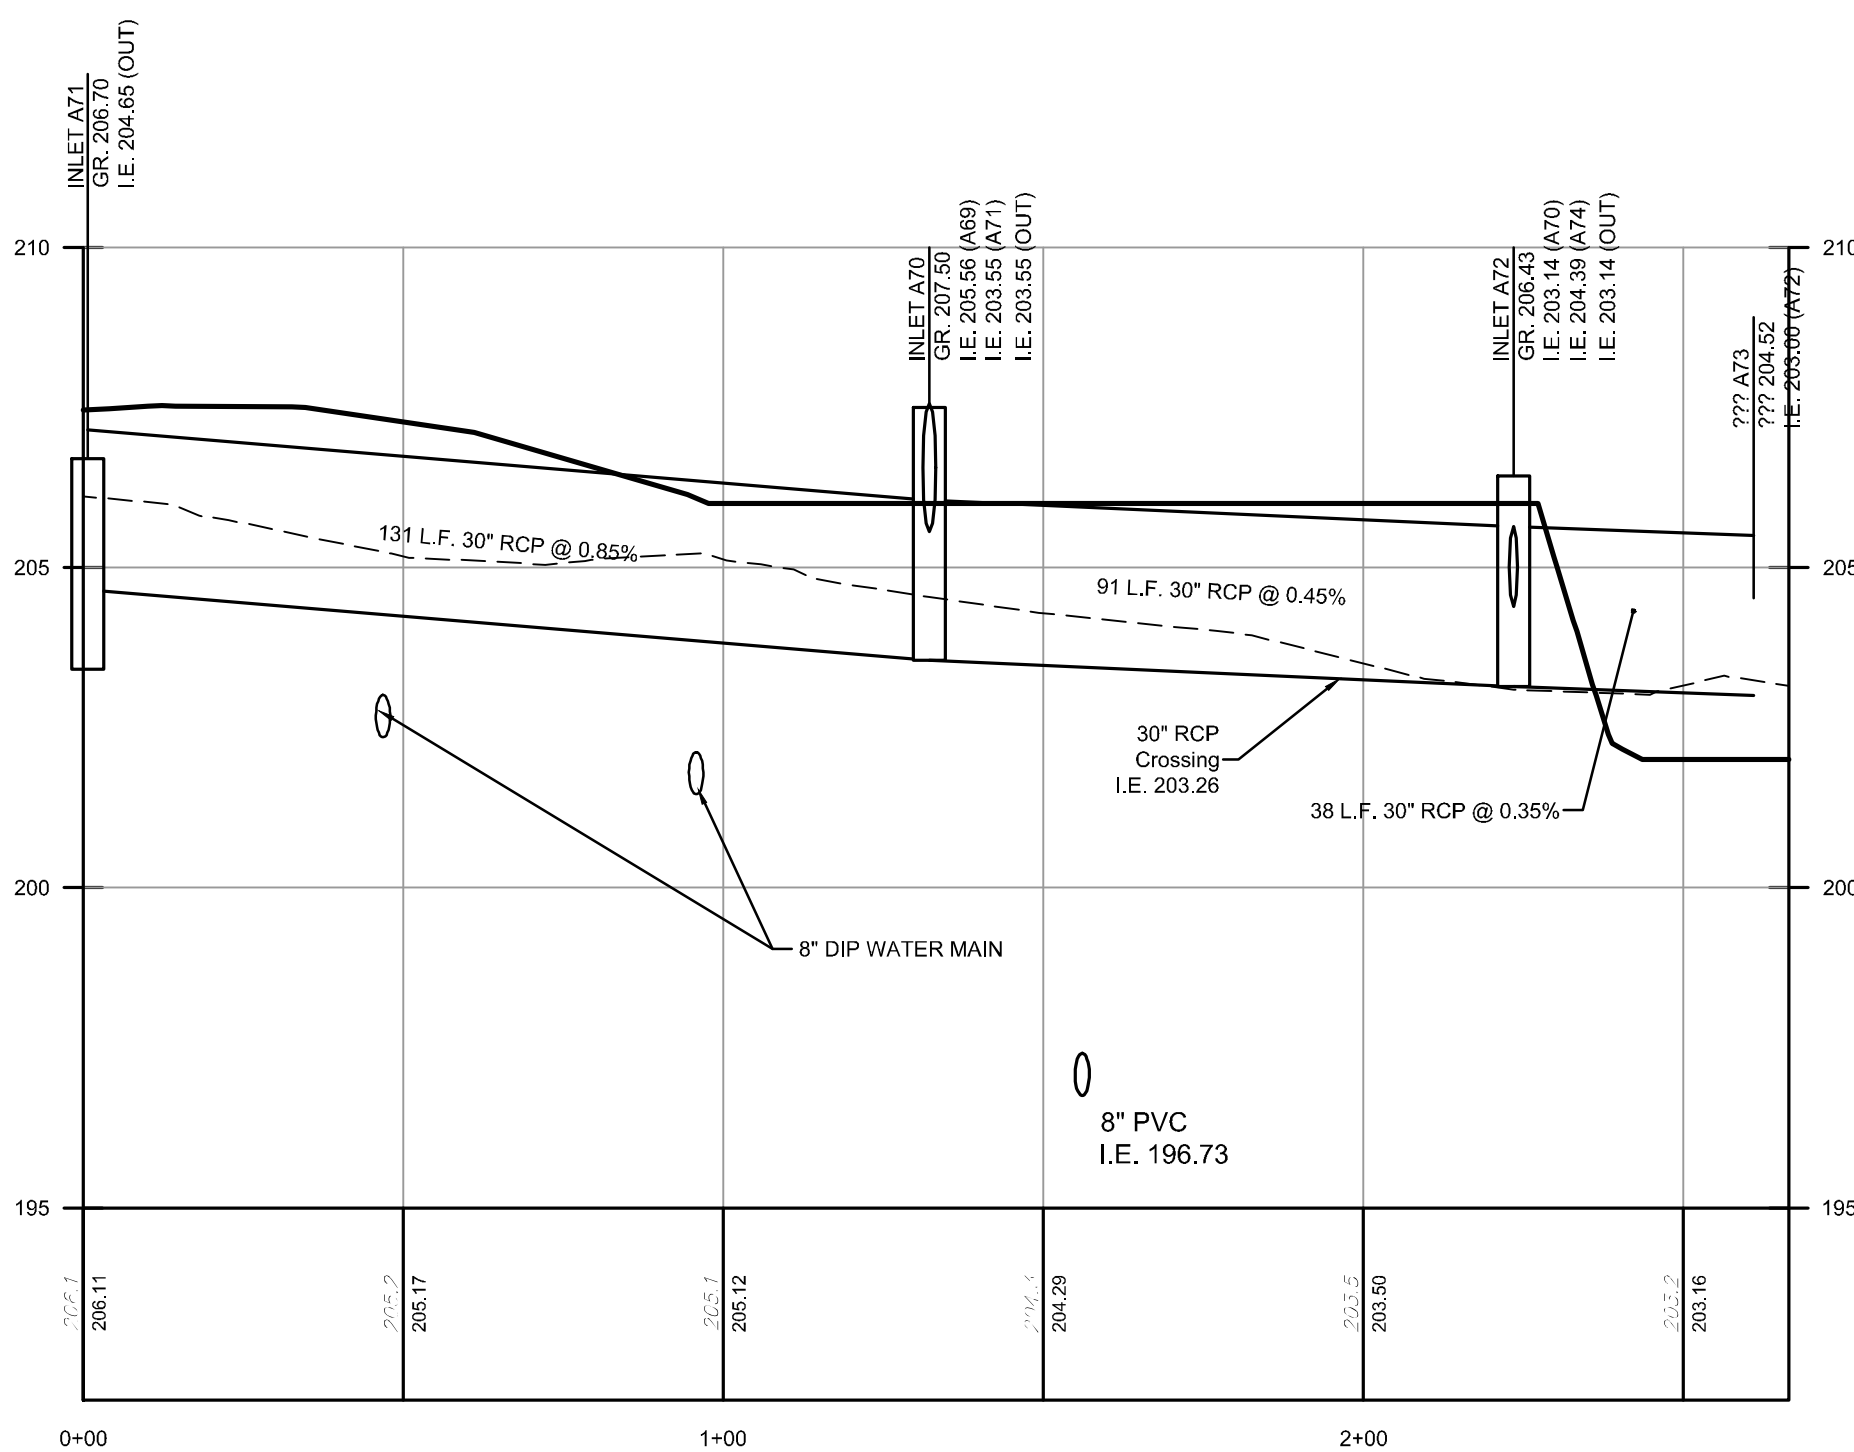

INLET A71-FES A73 PROFILE

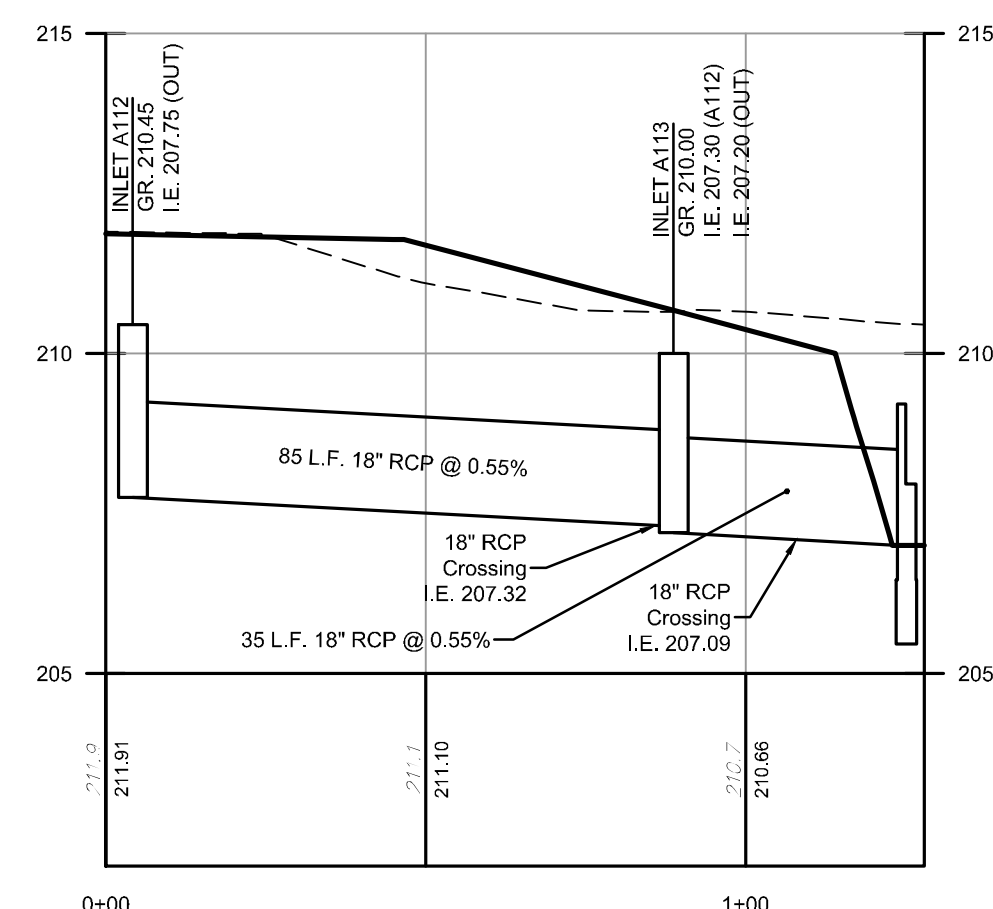

INLET A112-HW A114 PROFILE

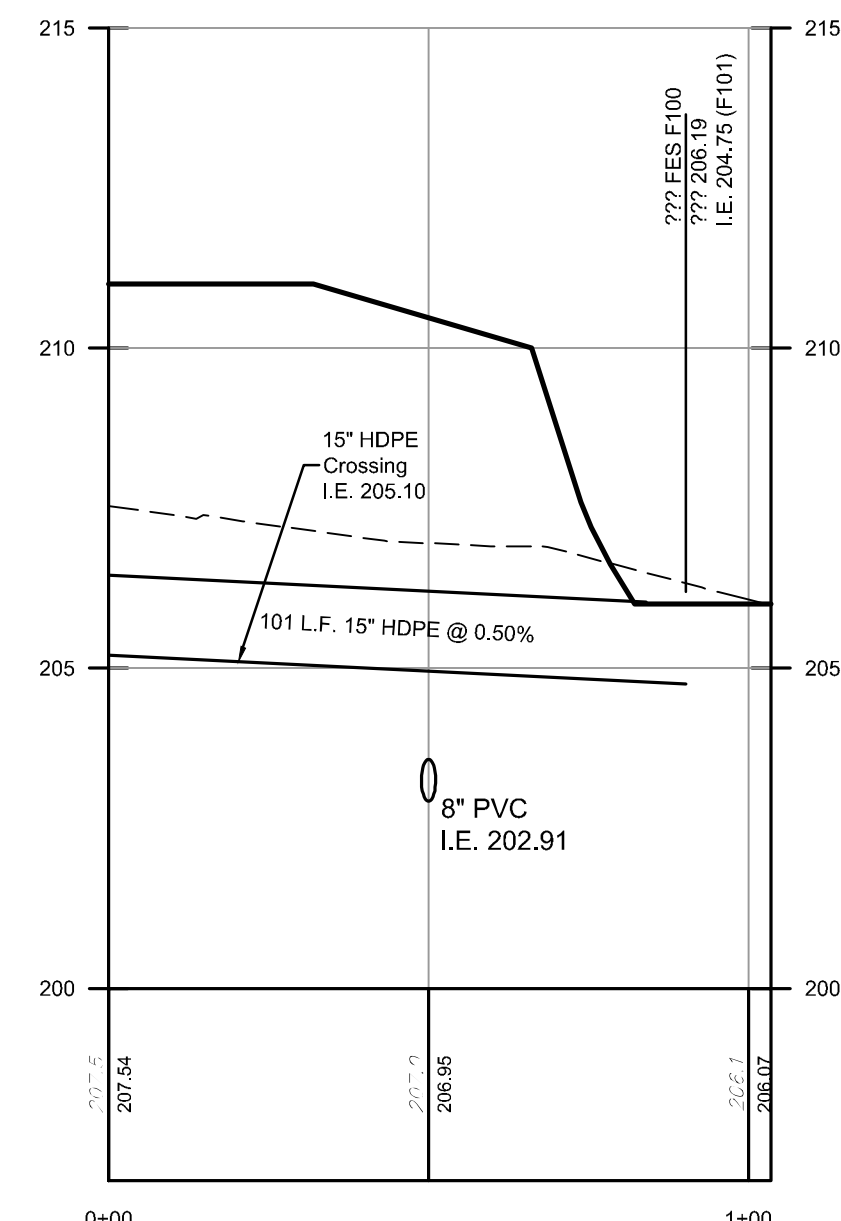

INLET A97-INLET A98 PROFILE

THESE PLANS ARE
NOT TO BE USED
FOR BID OR
CONSTRUCTION

PLANS ARE FINAL FOR SANITARY SEWER AND WATER MAIN DESIGN

PRELIMINARY & FINAL MAJOR SUBDIVISION AND PRELIMINARY & FINAL SITE PLAN

THE COLLECTION at HOPWELL

STORM SEWER PROFILES

BLOCK 86: LOT 3; BLOCK 86: LOTS 9-24 & 130; AND PART OF BLOCK 85, LOT 9
TOWNSHIP OF HOPWELL, MERCER COUNTY, NEW JERSEY

SHEET No. 8 OF 10 G

Bowman Consulting Group, Ltd.
303 W. Main Street
Freehold, New Jersey 07728
www.bowmanconsulting.com
Email: info@bowmanconsulting.com

Phone: 732-663-5500
FAX: 732-663-5501
NJ Certificate of Authorization
No. 24C0-02226800

Sean C Delany

SEAN A. DELANY, N.J. Professional Engineer, Lic. 24C0-047400

Bowman
CONSULTING

PROJ.: 080661-F1-001
DATE: 11-20-2020
CHKD: SAD

[illegible]