




V:\080661 - Zoltz Parcel Residential-Hopewell_Twp\080661-01-002 (ENG) - Lemar-Zoltz Parcel Res-Hopewell_Twp\Engineering\Engineering Plans\DET-SITE.dwg 06/03/21 01:55:02PM, mikewood, LAYOUT:1:5=1:1 SITE
 Map 7117 - 3/11/21 - 11:58:51 AM

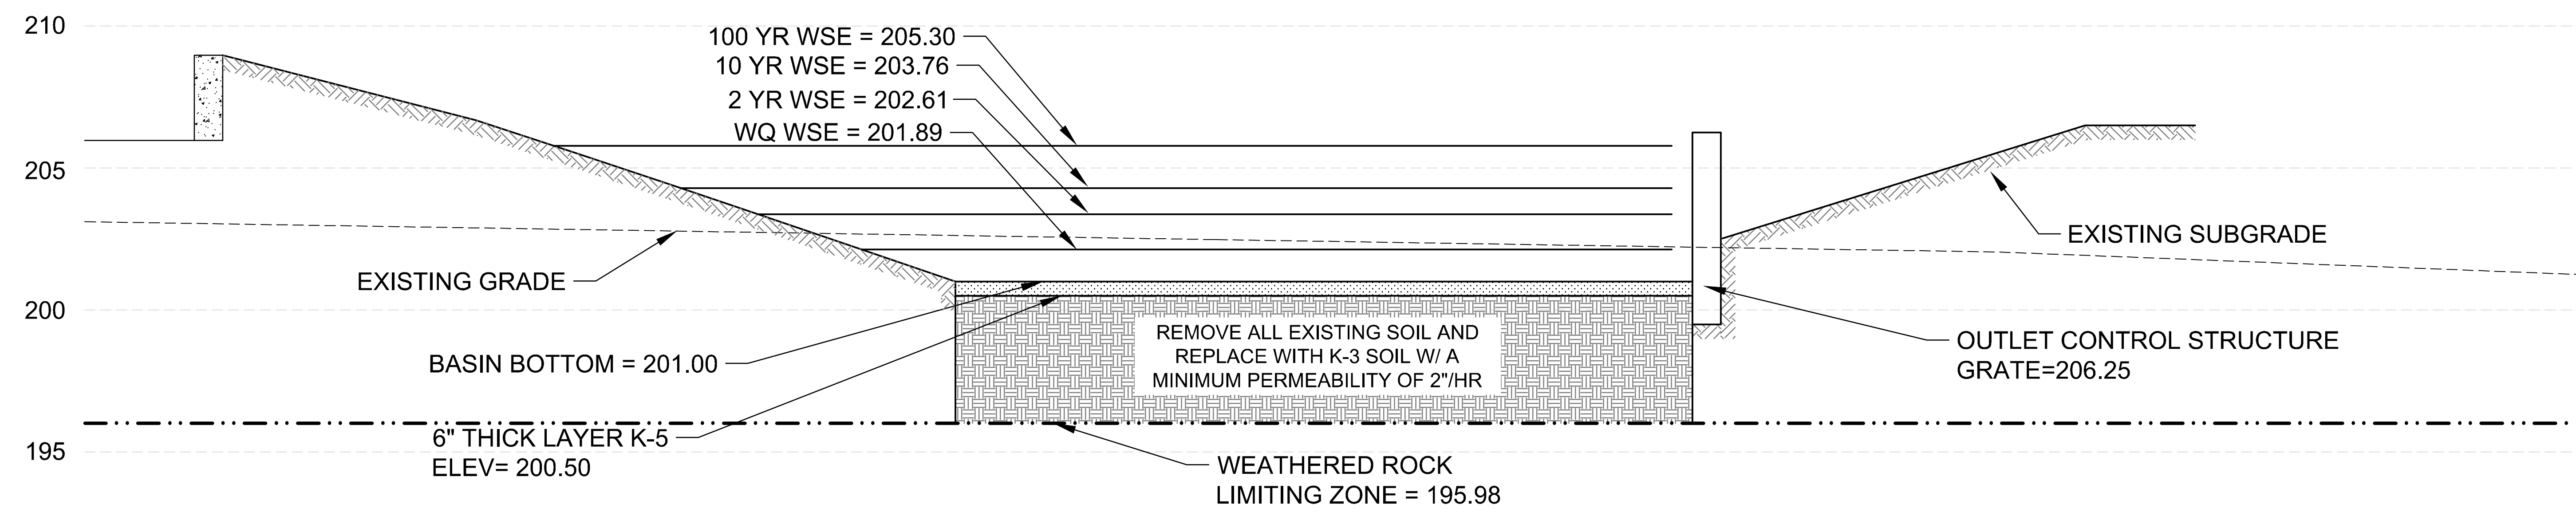


BASIN B
EXTENDED DETENTION-INFILTRATION BASIN DETAIL
SCALE: 1"=3'-0"

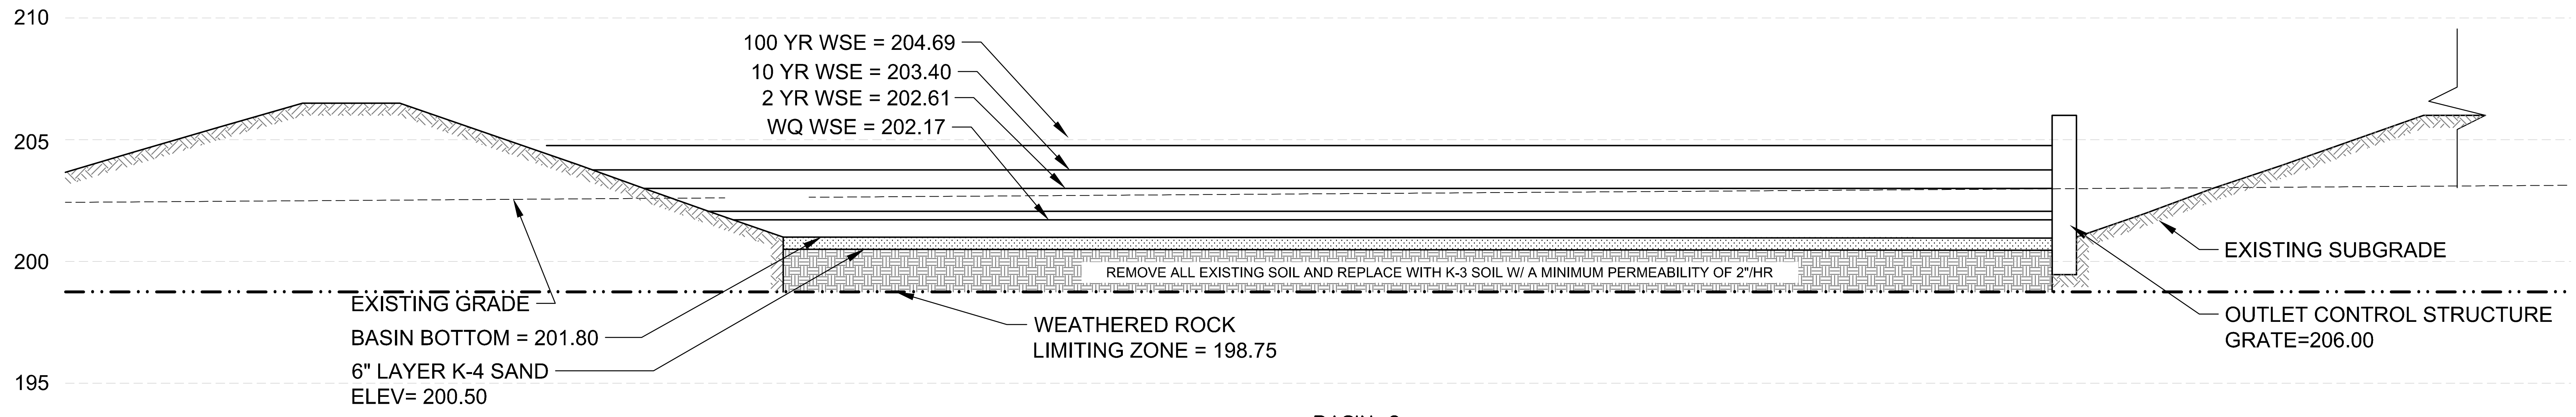

BASIN C
EXTENDED DETENTION-INFILTRATION BASIN DETAIL
SCALE: 1"=3'-0"

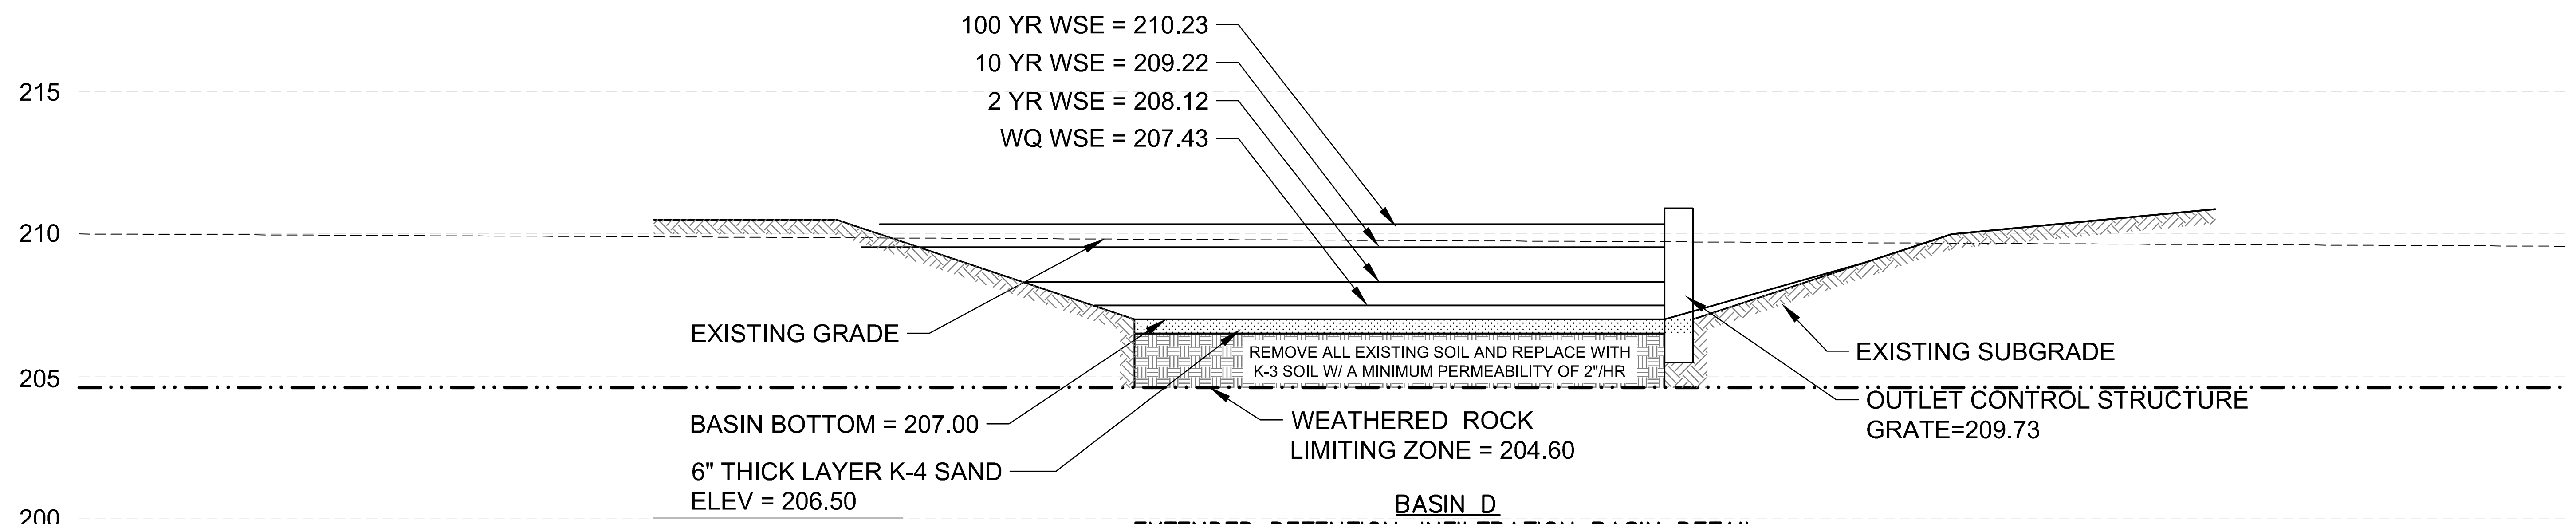

BASIN D
EXTENDED DETENTION-INFILTRATION BASIN DETAIL
SCALE: 1"=3'-0"

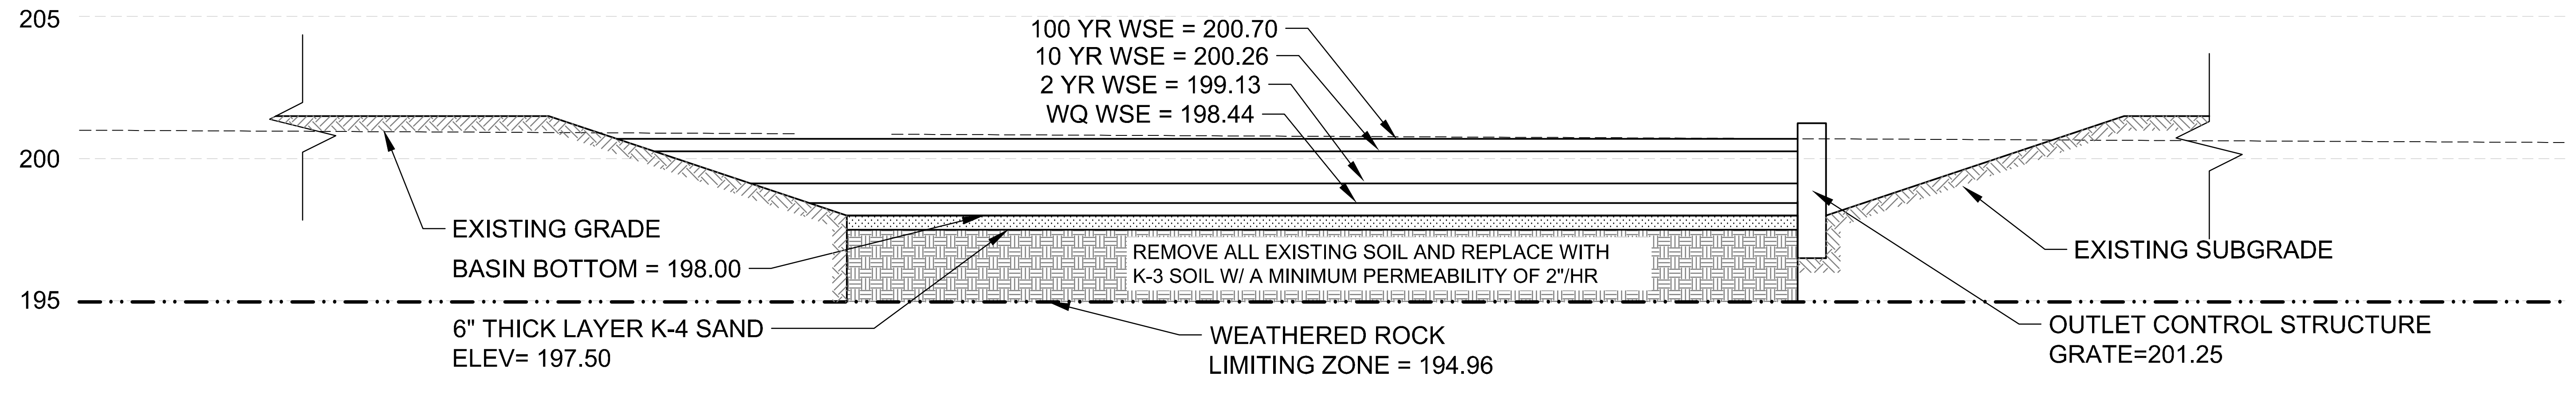

BASIN E
EXTENDED DETENTION-INFILTRATION BASIN DETAIL
SCALE: 1"=3'-0"

<p>Bowman CONSULTING</p> <p>Phone: 732-665-5000 Fax: 732-665-5001 New Jersey 07778 NJ Certificate No. 24A03222600 E-mail: NJ@BowmanConsulting.com</p> <p><i>S. A. DeLany</i> SEAN A. DELANY, N.J. Professional Engineer, Lic. 24CE0447100</p>	<p>PLANS ARE FINAL FOR SANITARY SEWER AND WATER MAIN DESIGN</p> <p>PRELIMINARY & FINAL MAJOR SUBDIVISION AND PRELIMINARY & FINAL SITE PLAN THE COLLECTION at HOPEWELL CONSTRUCTION DETAILS-SITE BLOCK 86, LOT 3, BLOCK 86, LOTS 3, 3A, 4, 5, AND PART OF BLOCK 86, LOT 6 TOWNSHIP OF HOPEWELL, MERCER COUNTY, NEW JERSEY</p> <p>SHEET No. 15 OF E</p>
--	---

THESE PLANS ARE NOT TO BE USED FOR BID OR CONSTRUCTION