


## SHEET INDEX

CS-1	COVER SHEET
A-1	24 x 40, 3-STORY TOWNHOME 6-UNIT BUILDING ELEVATIONS
A-2	24 x 40, 3-STORY TOWNHOME ENLARGED FLOOR PLANS
A-3	24 x 40, 3-STORY TOWNHOME 6-UNIT BUILDING FLOOR PLANS
A-4	24 x 40, 3-STORY TOWNHOME 4-UNIT BUILDING FLOOR PLANS
A-5	REAR LOADED STACKED TOWNHOMES 12-UNIT BUILDING ELEVATIONS
A-6	REAR LOADED STACKED TOWNHOMES ENLARGED FLOOR PLANS
A-7	REAR LOADED STACKED TOWNHOMES ENLARGED FLOOR PLANS
A-8	REAR LOADED STACKED TOWNHOMES ENLARGED FLOOR PLANS
A-9	REAR LOADED STACKED TOWNHOMES 12-UNIT BUILDING FLOOR PLANS
A-10	REAR LOADED STACKED TOWNHOMES 8-UNIT BUILDING FLOOR PLANS
A-11	24-UNIT CONDO BUILDING ELEVATIONS
A-12	24-UNIT CONDO BUILDING OVERALL FLOOR PLANS
A-13	24-UNIT CONDO BUILDING OVERALL FLOOR PLANS
A-14	24-UNIT CONDO BUILDING ENLARGED FLOOR PLANS
A-15	COAH BUILDINGS 19-UNIT BUILDING ELEVATIONS
A-16	COAH BUILDINGS 19-UNIT OVERALL BUILDING FLOOR PLANS
A-17	COAH BUILDINGS 19-UNIT OVERALL BUILDING FLOOR PLANS
A-18	COAH BUILDINGS 19-UNIT BUILDING ELEVATIONS
A-19	COAH BUILDINGS 19-UNIT OVERALL BUILDING FLOOR PLANS
A-20	COAH BUILDINGS 19-UNIT OVERALL BUILDING FLOOR PLANS
A-21	COAH BUILDINGS ENLARGED FLOOR PLANS
A-22	COAH BUILDINGS 13-UNIT BUILDING ELEVATIONS
A-23	COAH BUILDINGS 13-UNIT OVERALL BUILDING FLOOR PLANS
A-24	COAH BUILDINGS 26-UNIT BUILDING ELEVATIONS
A-25	COAH BUILDINGS 26-UNIT OVERALL BUILDING FLOOR PLANS
A-26	COAH BUILDINGS 26-UNIT OVERALL BUILDING FLOOR PLANS
A-27	COAH BUILDINGS ENLARGED FLOOR PLANS
A-28	40-FOOT SINGLE-FAMILY ELEVATIONS
A-29	40-FOOT SINGLE-FAMILY FLOOR PLANS & ELEVATIONS
A-30	50-FOOT SINGLE-FAMILY ELEVATIONS
A-31	50-FOOT SINGLE-FAMILY FLOOR PLANS & ELEVATIONS
A-32	CLUBHOUSE SOUTH ELEVATIONS
A-33	CLUBHOUSE SOUTH FLOOR PLAN

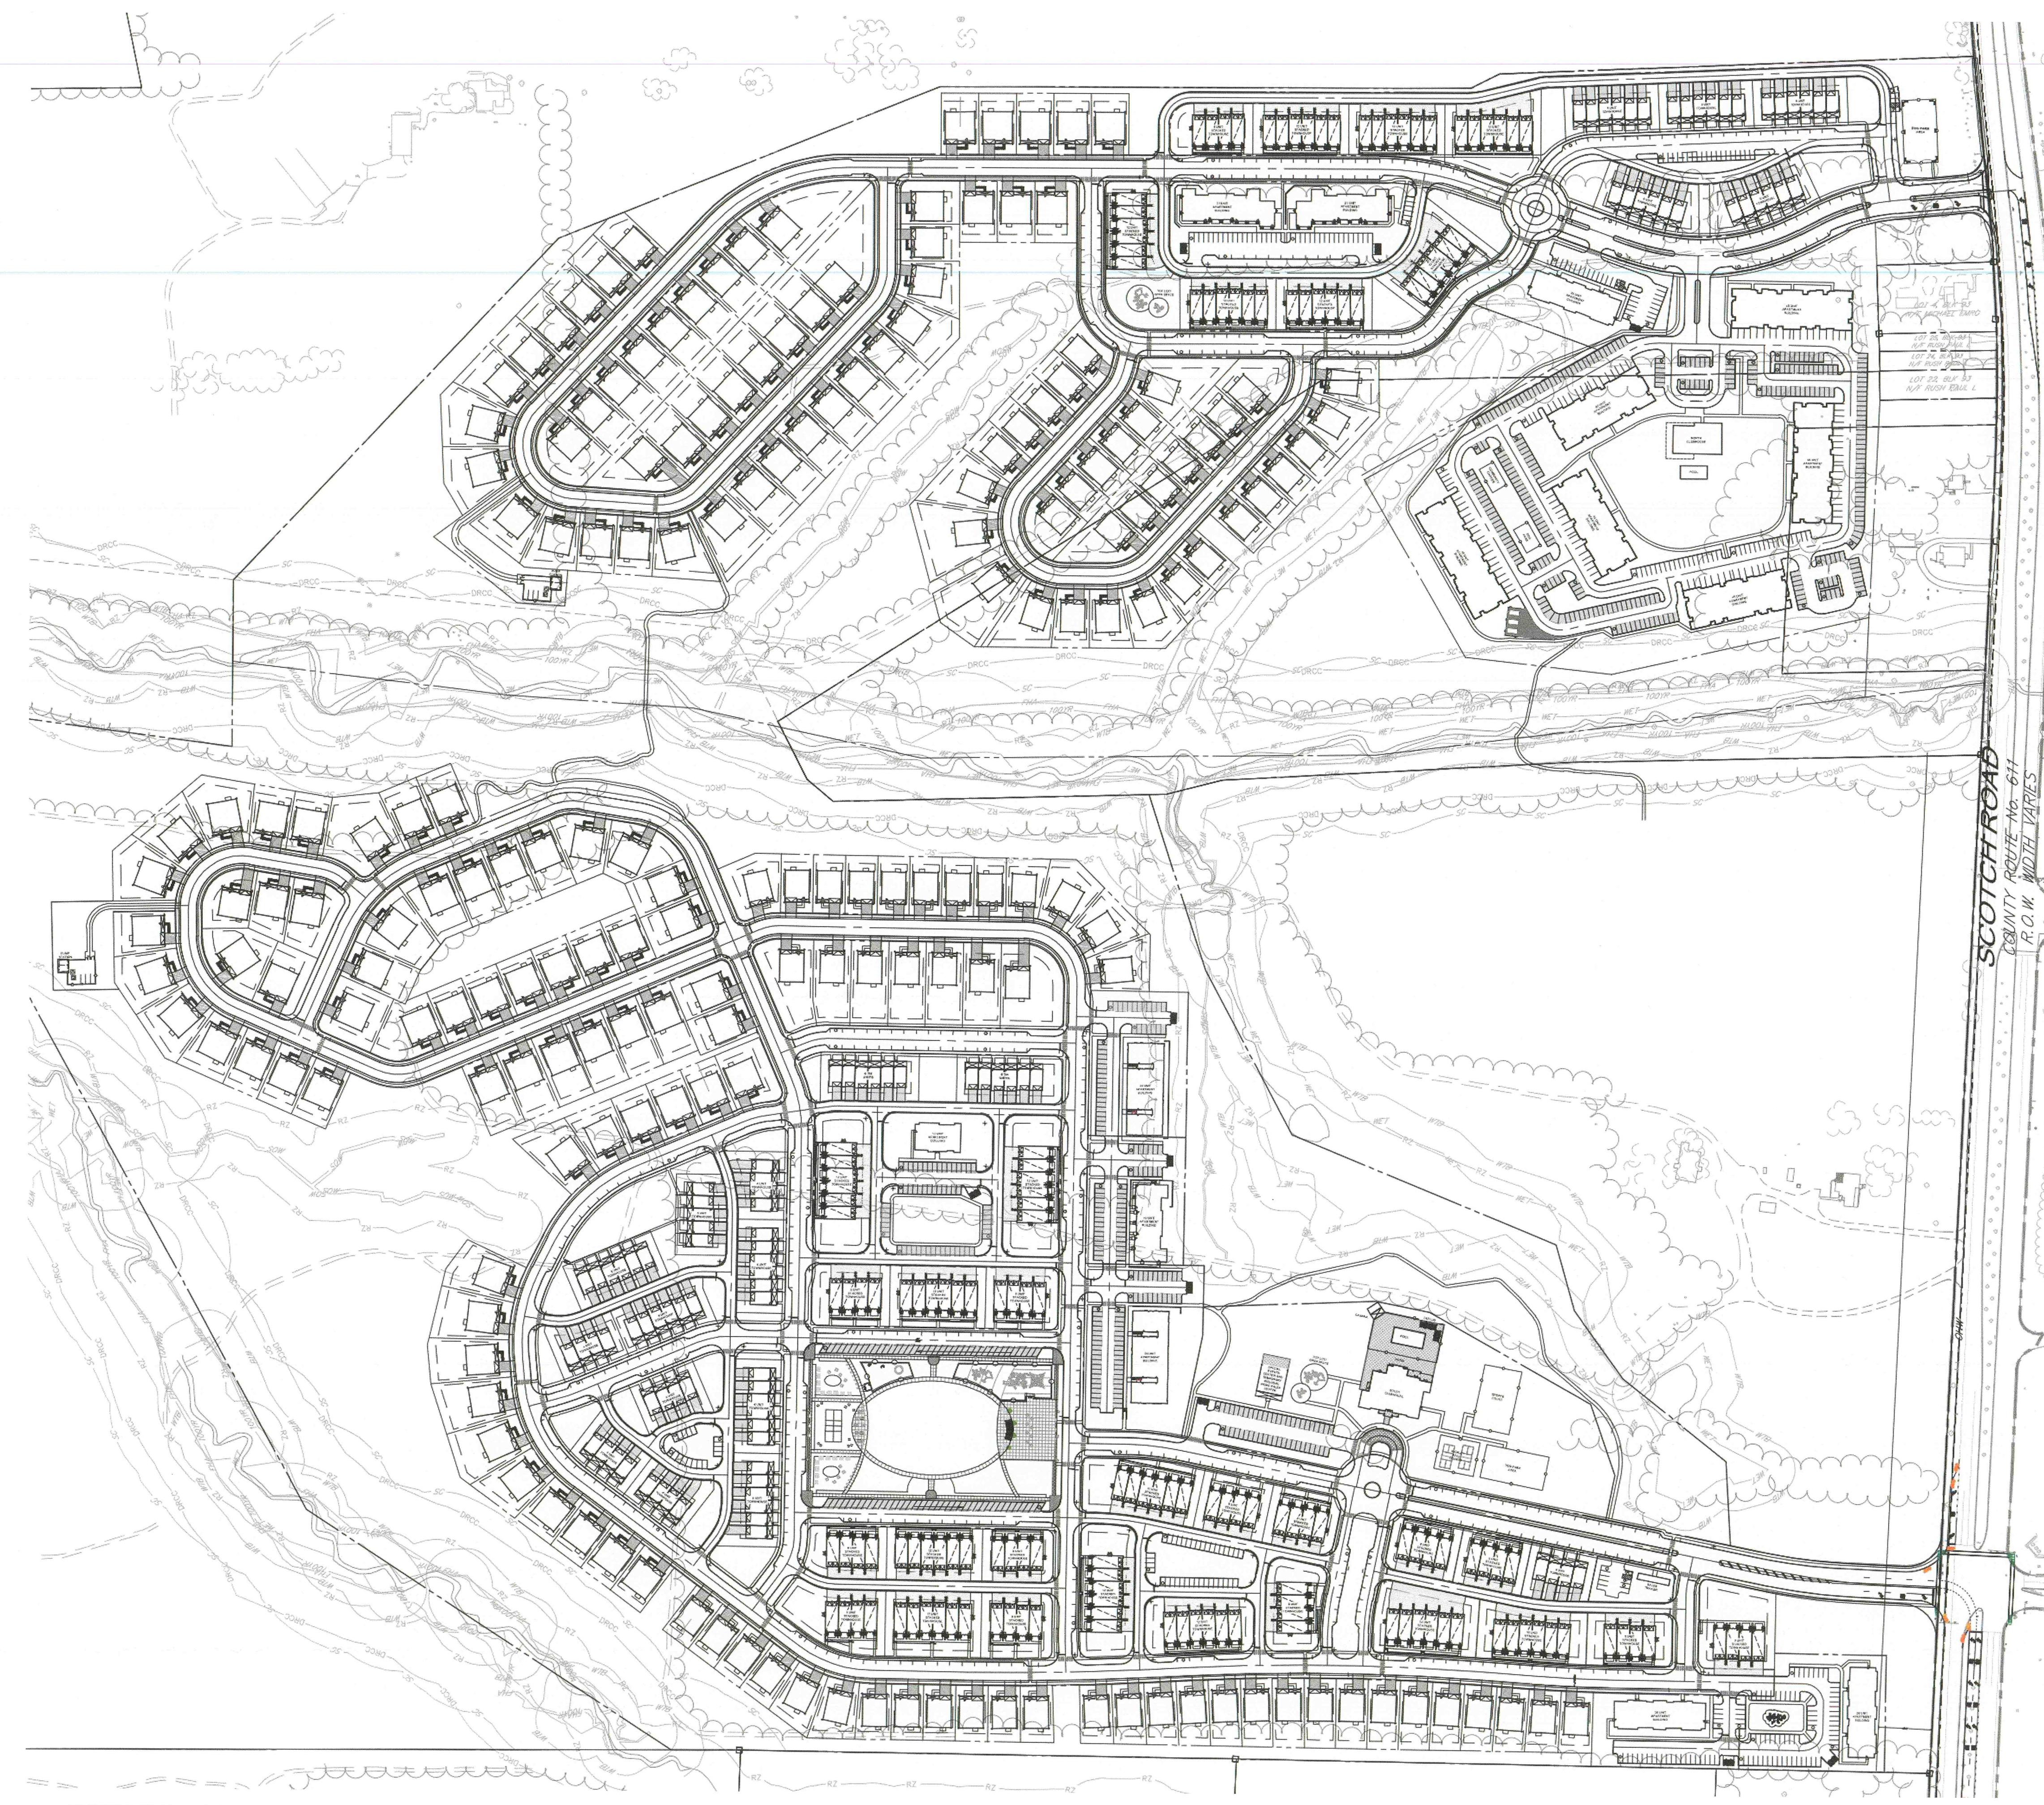

### KEY PLAN

Scale: 1" = 80'-0"

NOTE:  
THESE DRAWINGS ARE NOT FOR CONSTRUCTION. THESE PLANS ARE FOR SITE PLAN REVIEW AND ARE SUBJECT TO CHANGE. THE BUILDER RESERVES THE RIGHT TO MAKE CHANGES AS NEEDED TO THE FLOOR PLANS, ELEVATIONS AND BUILDING MATERIALS, INCLUDING ROOM SIZES AND LOCATION OF ROOMS.


CLIENT:

US Home  
Corporation  
(dba Lennar)

PROJECT NAME:

Hopewell Parc

Block 93 Lot 5.01 and Block 93 Portion of Lots 5.02 and 6.02  
Township of Hopewell, Mercer County, NJ

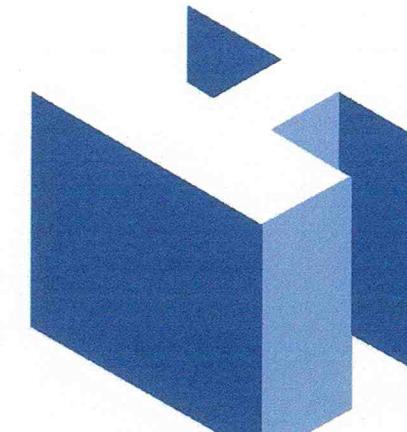

HOLLIDAY ARCHITECTS  
JACKSON COMMONS  
SUITE A4  
30 JACKSON ROAD  
MEDFORD, NJ 08055  
609.953.5373  
FAX: 609.953.5737

REVISIONS:		SHEET TITLE:	
		Cover Sheet	
		SCALE:	As Noted
		PROJ. NO.:	LEN-20028
		DATE:	December 1, 2020
		CS-1	

## AREA CALCULATIONS

UNIT TYPE	FIRST FLOOR SQ.FT.	SECOND FLOOR SQ.FT.	THIRD FLOOR SQ.FT.	TOTAL LIVING SQ.FT.
3-STORY, 24-FOOT TOWNHOME (3-BR)	533	960	890	2,383
REAR LOADED STACKED TOWNHOMES				
UNIT A (3-BR)	213	773	1,202	2,188
UNIT B (2-BR)	709	599	0	1,308
24-UNIT CONDO BUILDING				
UNIT A (2-BR)	1,157			1,157
UNIT B (2-BR)	1,182			1,182
UNIT C (2-BR)	1,267			1,267
UNIT D (2-BR)	1,268			1,268

COAH UNITS			
UNIT A (3-BR)	1,382		1,382
UNIT B (2-BR)	1,104		1,104
UNIT C (1-BR)	664		664
UNIT D (1-BR)	718		718

COAH UNITS			
UNIT A (1-BR)	648		648
UNIT B (2-BR)	842		842
UNIT C (2-BR)	893		893
UNIT D (3-BR)	1,093		1,093

40-FOOT SINGLE-FAMILY	1,163	1,468	2,631
-----------------------	-------	-------	-------

50-FOOT SINGLE-FAMILY	1,713	1,899	3,612
-----------------------	-------	-------	-------

CLUBHOUSE SOUTH	8,265		8,265
-----------------	-------	--	-------




**Front Elevation**

Scale:  $\frac{1}{8}$  = 1'-0"



**Right Side Elevation**

Scale:  $\frac{1}{8}$  = 1'-0"

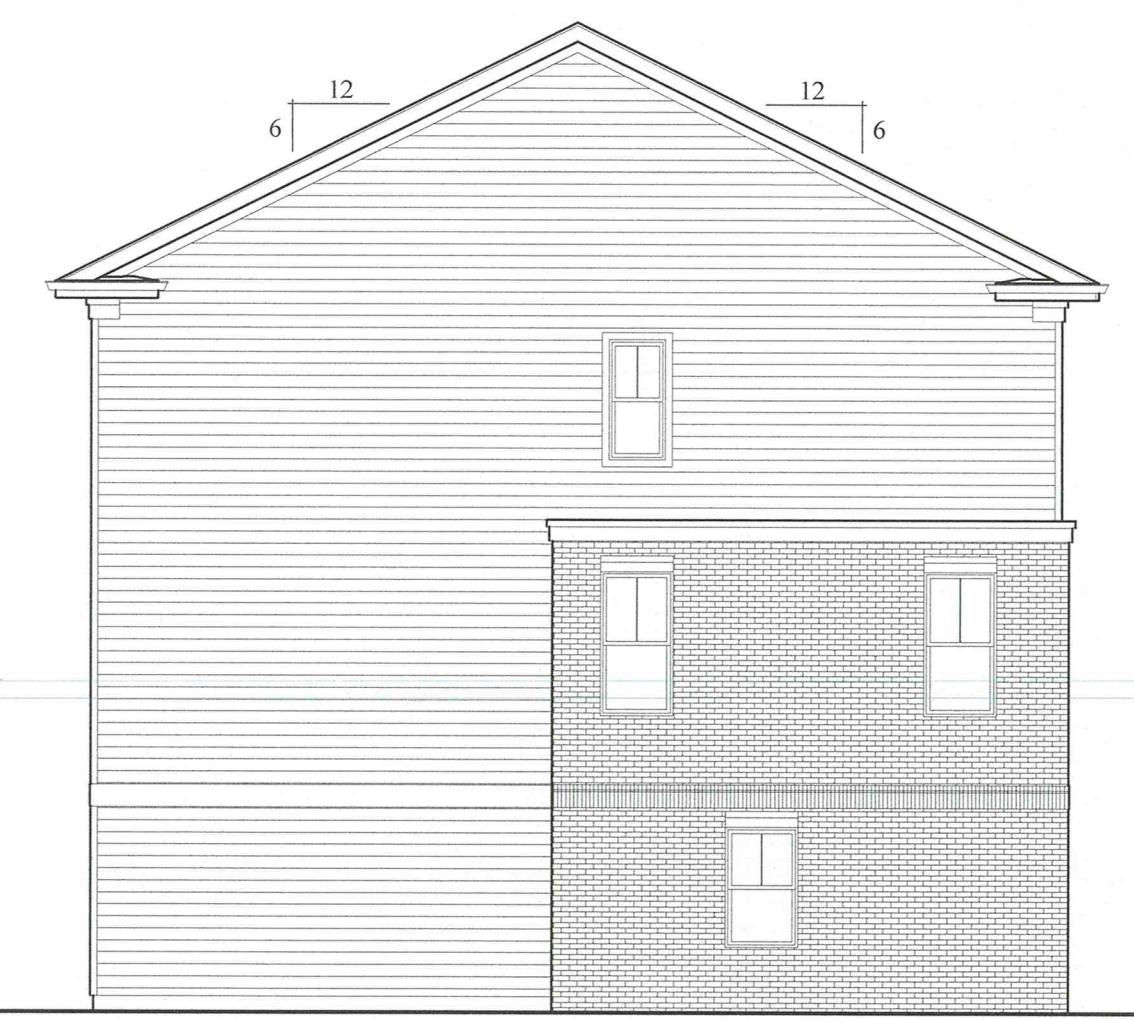

**Left Side Elevation**

Scale:  $\frac{1}{8}$  = 1'-0"



**Rear Elevation**

Scale:  $\frac{1}{8}$  = 1'-0"

**NOTE:**  
THESE DRAWINGS ARE NOT FOR CONSTRUCTION. THESE PLANS ARE FOR SITE PLAN REVIEW AND ARE SUBJECT TO CHANGE. THE BUILDER RESERVES THE RIGHT TO MAKE CHANGES AS NEEDED TO THE FLOOR PLANS, ELEVATIONS AND BUILDING MATERIALS, INCLUDING ROOM SIZES AND LOCATION OF ROOMS.


CLIENT:

**US Home Corporation  
(dba Lennar)**

PROJECT NAME:




**Hopewell Parc**

Block 93 Lot 5.01 and Block 93 Portion of Lots 5.02 and 6.02  
Township of Hopewell, Mercer County, NJ

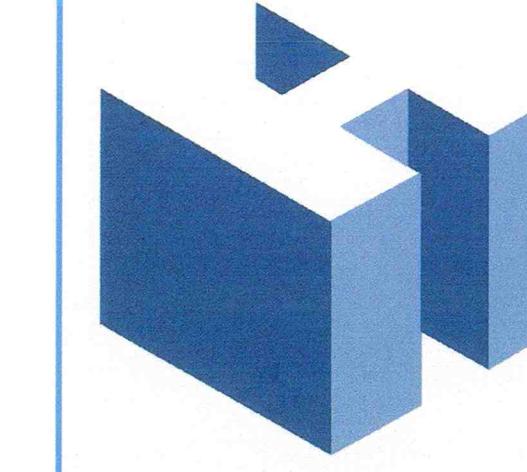

**HOLLIDAY ARCHITECTS**  
JACKSON COMMONS  
SUITE A4  
30 JACKSON ROAD  
MEDFORD, NJ 08055  
609.953.5373  
FAX: 609.953.5737





REVISIONS:	SHEET TITLE:	
24' x 40', 3-Story Townhomes 6-Unit Building Elevations		
SCALE:	As Noted	SHEET NO.
PROJ. NO.:	LEN-20028	A-1
DATE:	December 1, 2020	

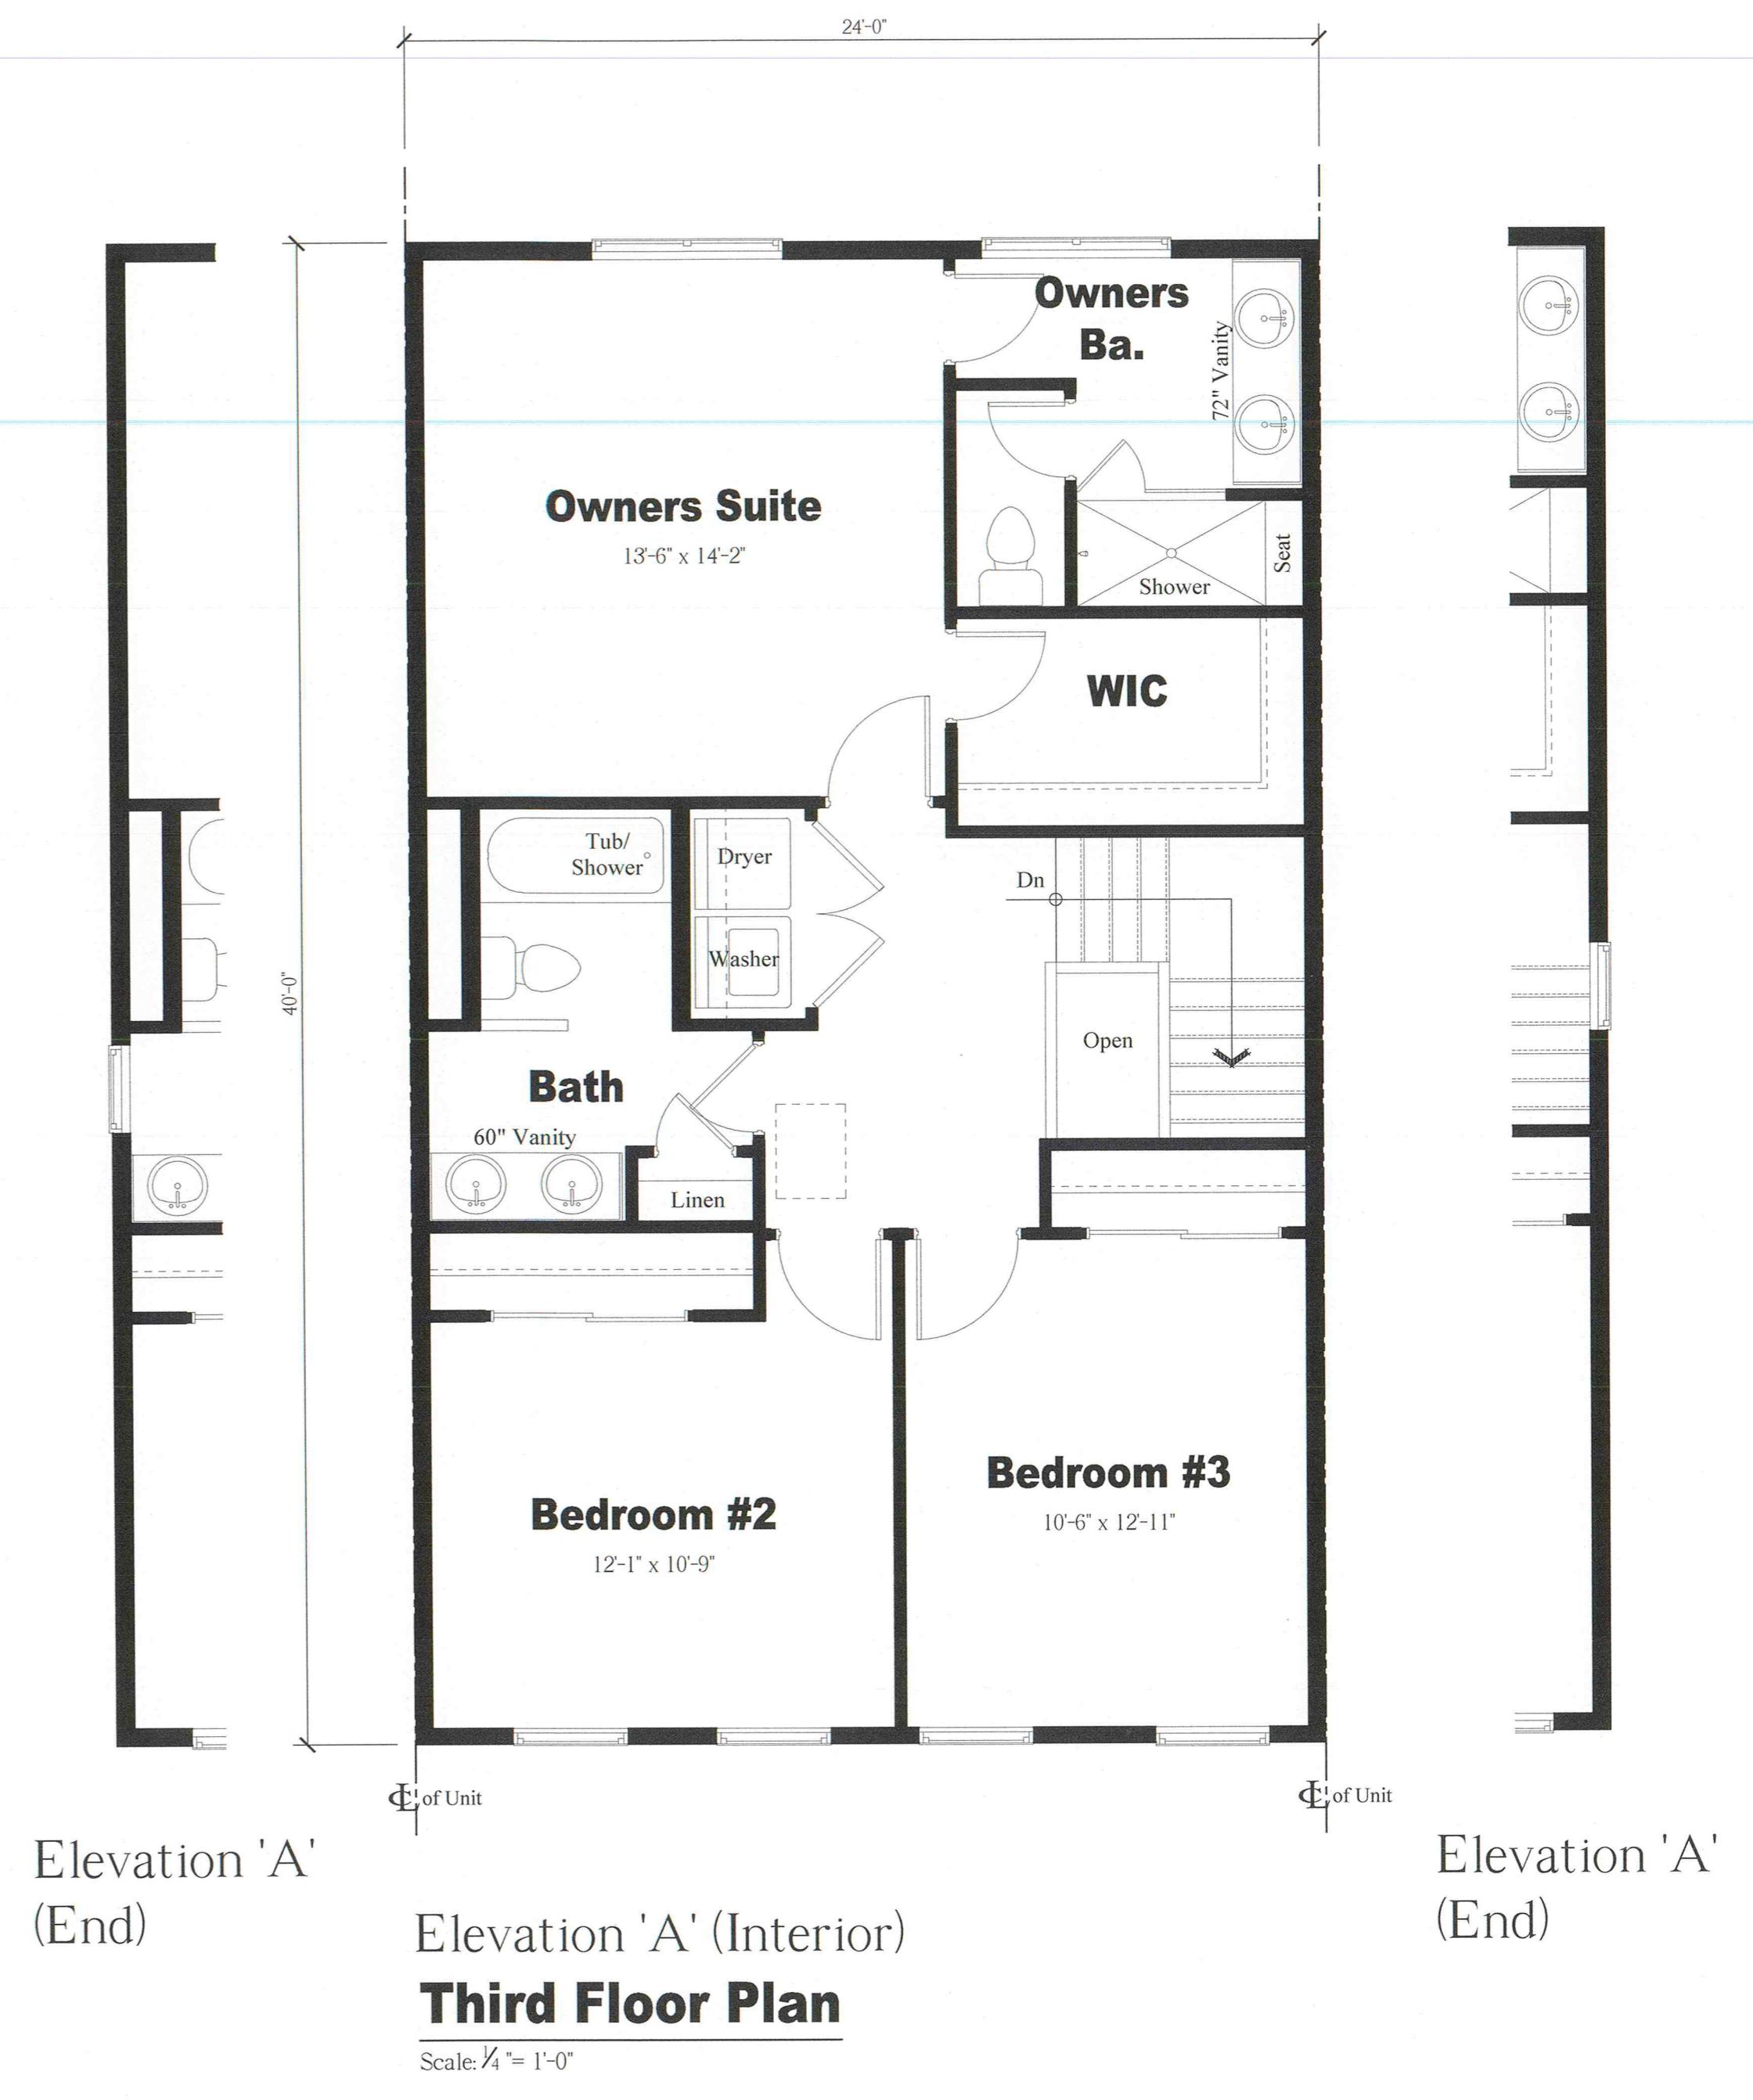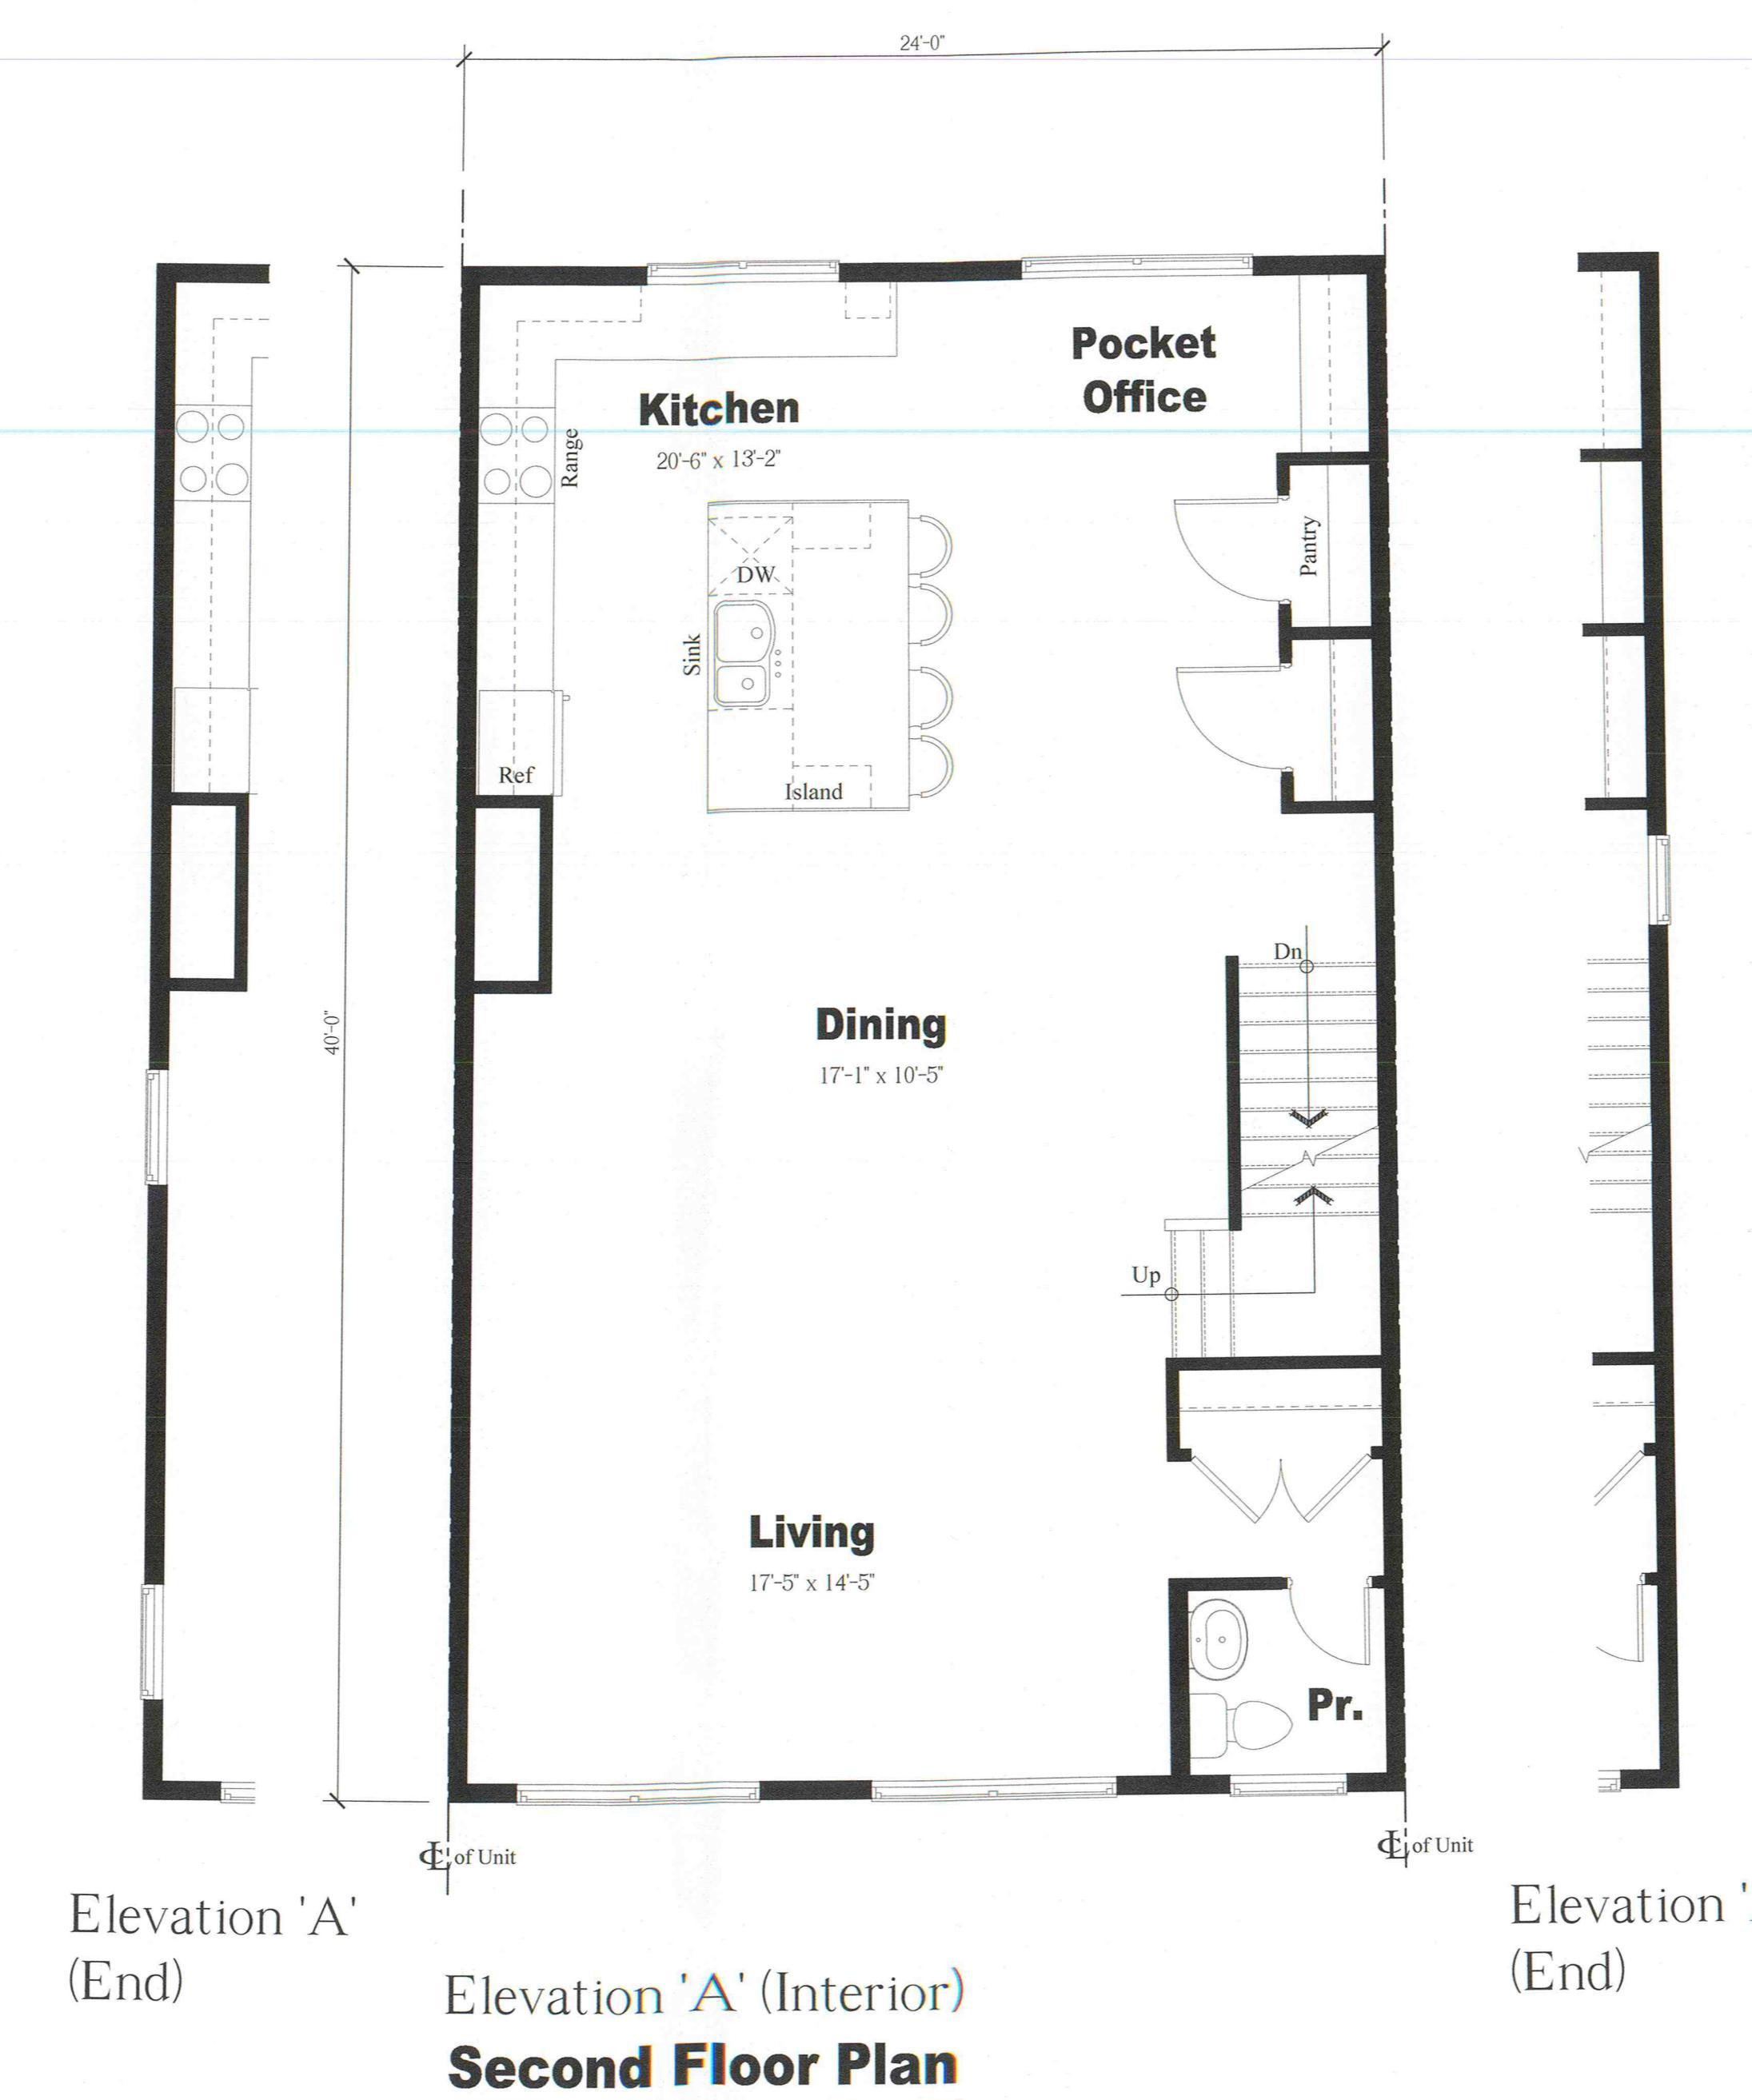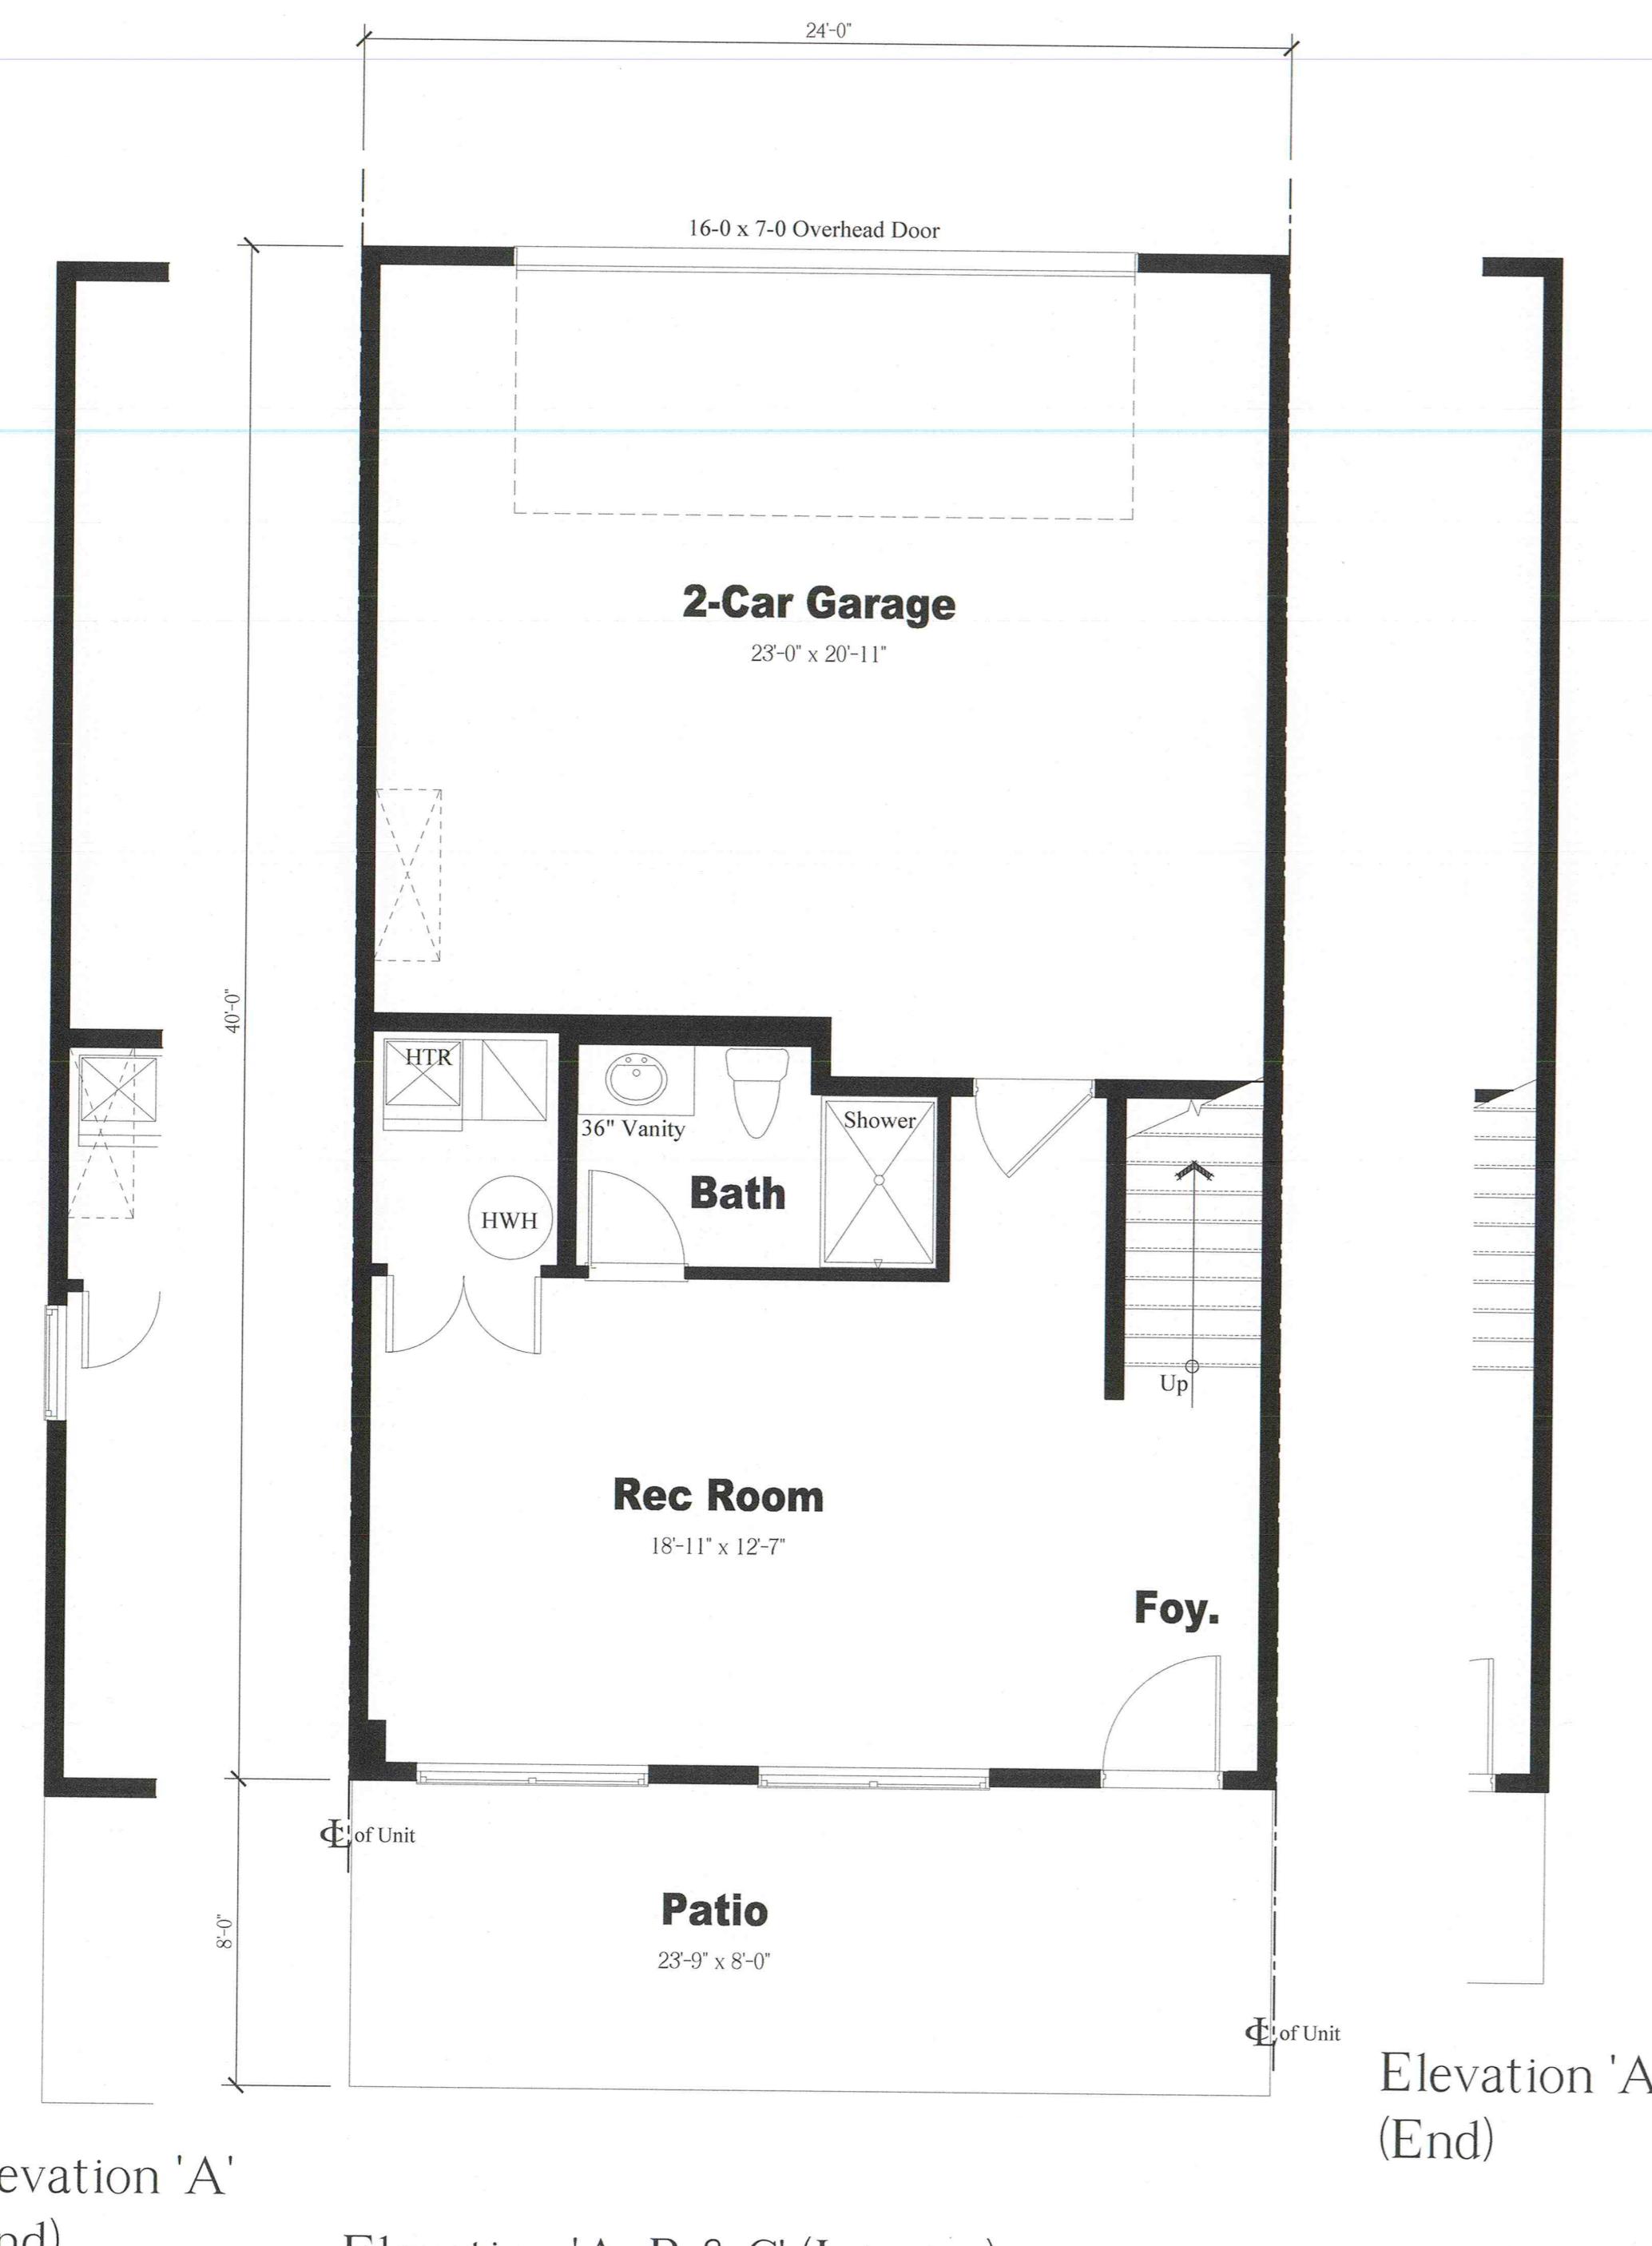

**Elevation 'A'**  
(End)

**Elevation 'A, B & C' (Interior)**

**First Floor Plan**  
Scale:  $\frac{1}{4}$ " = 1'-0"

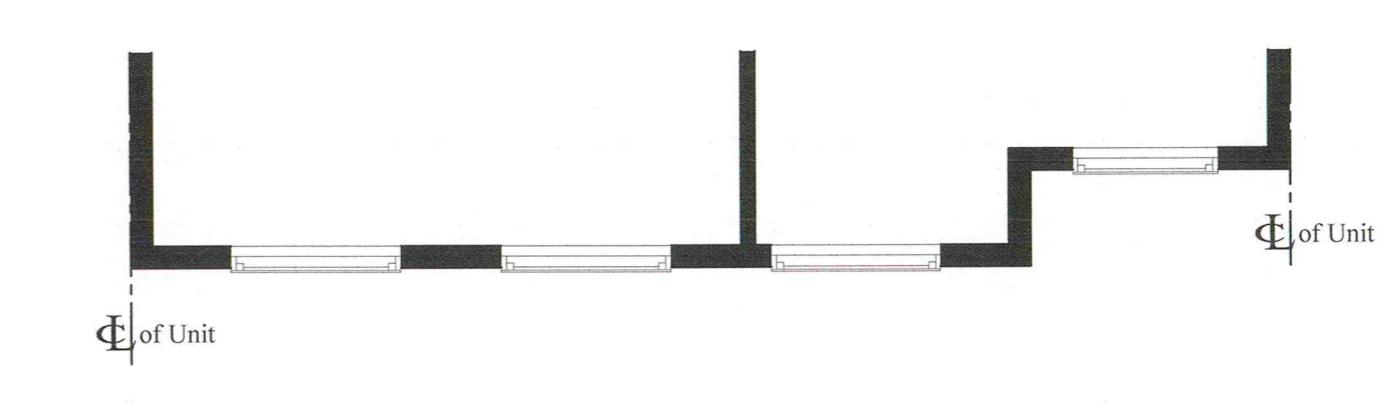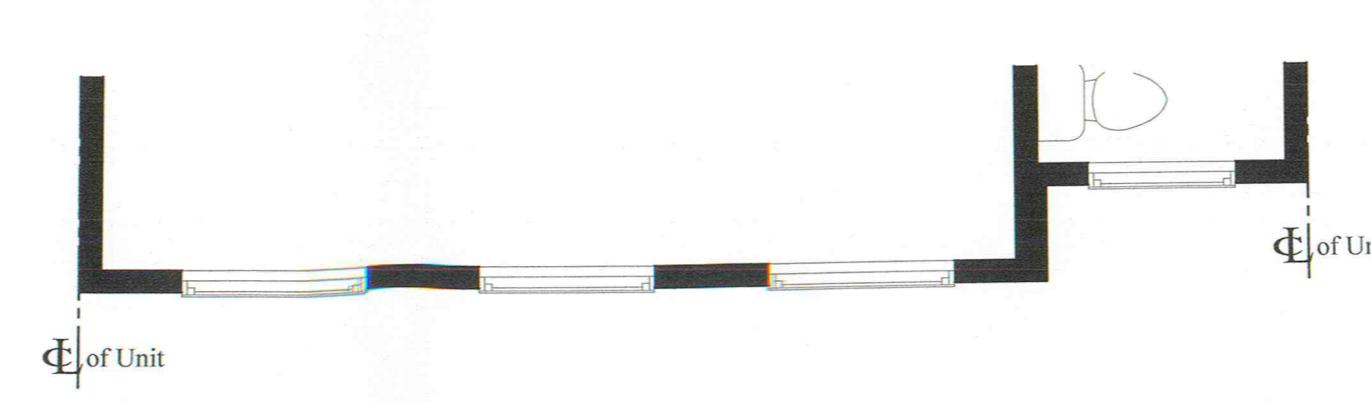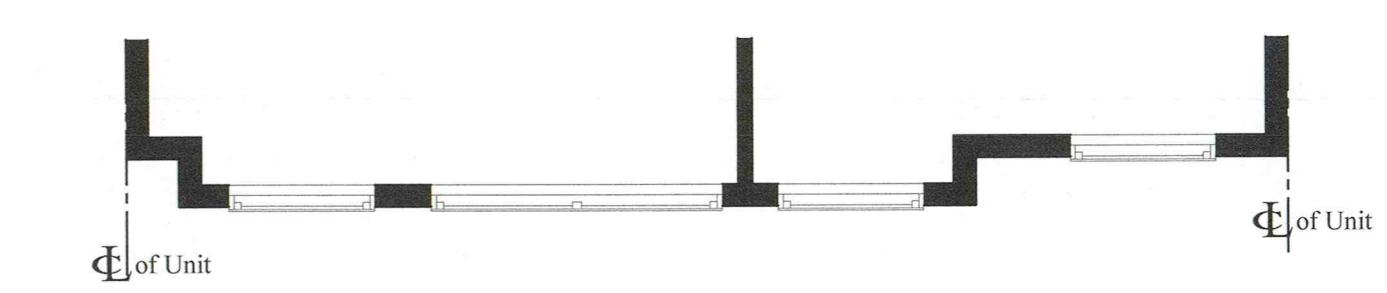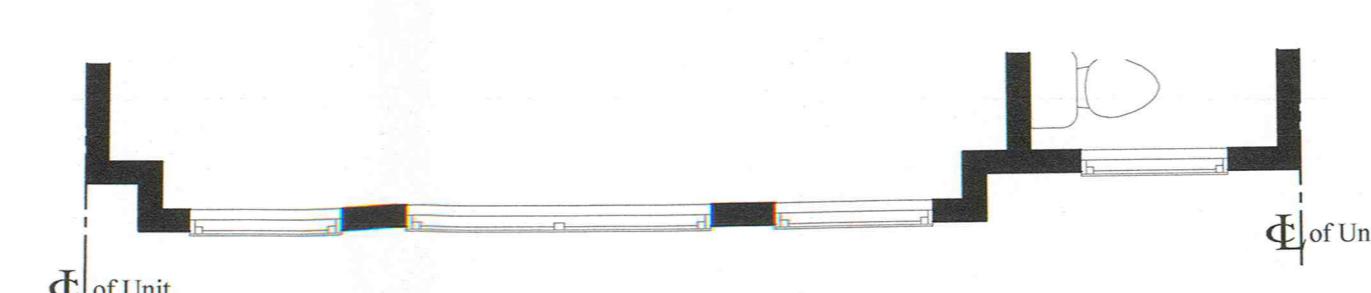

**NOTE:**  
THESE DRAWINGS ARE NOT FOR CONSTRUCTION. THESE PLANS ARE FOR SITE PLAN REVIEW AND ARE SUBJECT TO CHANGE. THE BUILDER RESERVES THE RIGHT TO MAKE CHANGES AS NEEDED TO THE FLOOR PLANS, ELEVATIONS AND BUILDING MATERIALS, INCLUDING ROOM SIZES AND LOCATION OF ROOMS.


CLIENT:

**US Home  
Corporation  
(dba Lennar)**

PROJECT NAME:

**Hopewell Parc**

Block 93 Lot 5.01 and Block 93 Portion of Lots 5.02 and 6.02  
Township of Hopewell, Mercer County, NJ

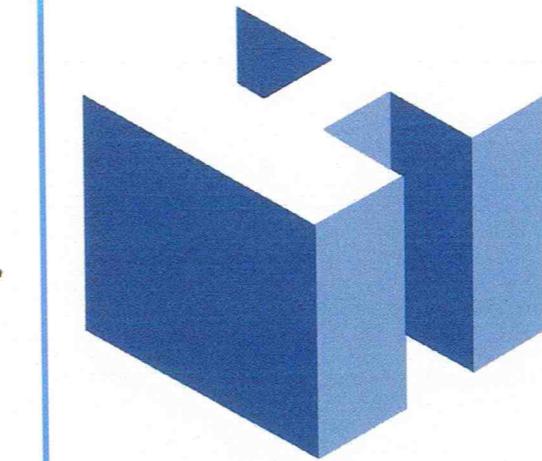

**HOLLIDAY ARCHITECTS**  
JACKSON COMMONS  
SUITE A4  
30 JACKSON ROAD  
MEDFORD, NJ 08055  
609.953.5373  
FAX: 609.953.5737

REVISIONS:

SHEET TITLE:

24' x 40', 3-Story Townhomes  
Enlarged Floor Plans

SCALE:

As Noted

SHEET NO.


**A-2**

PROJ. NO.:


LEN-20028

DATE:


December 1, 2020

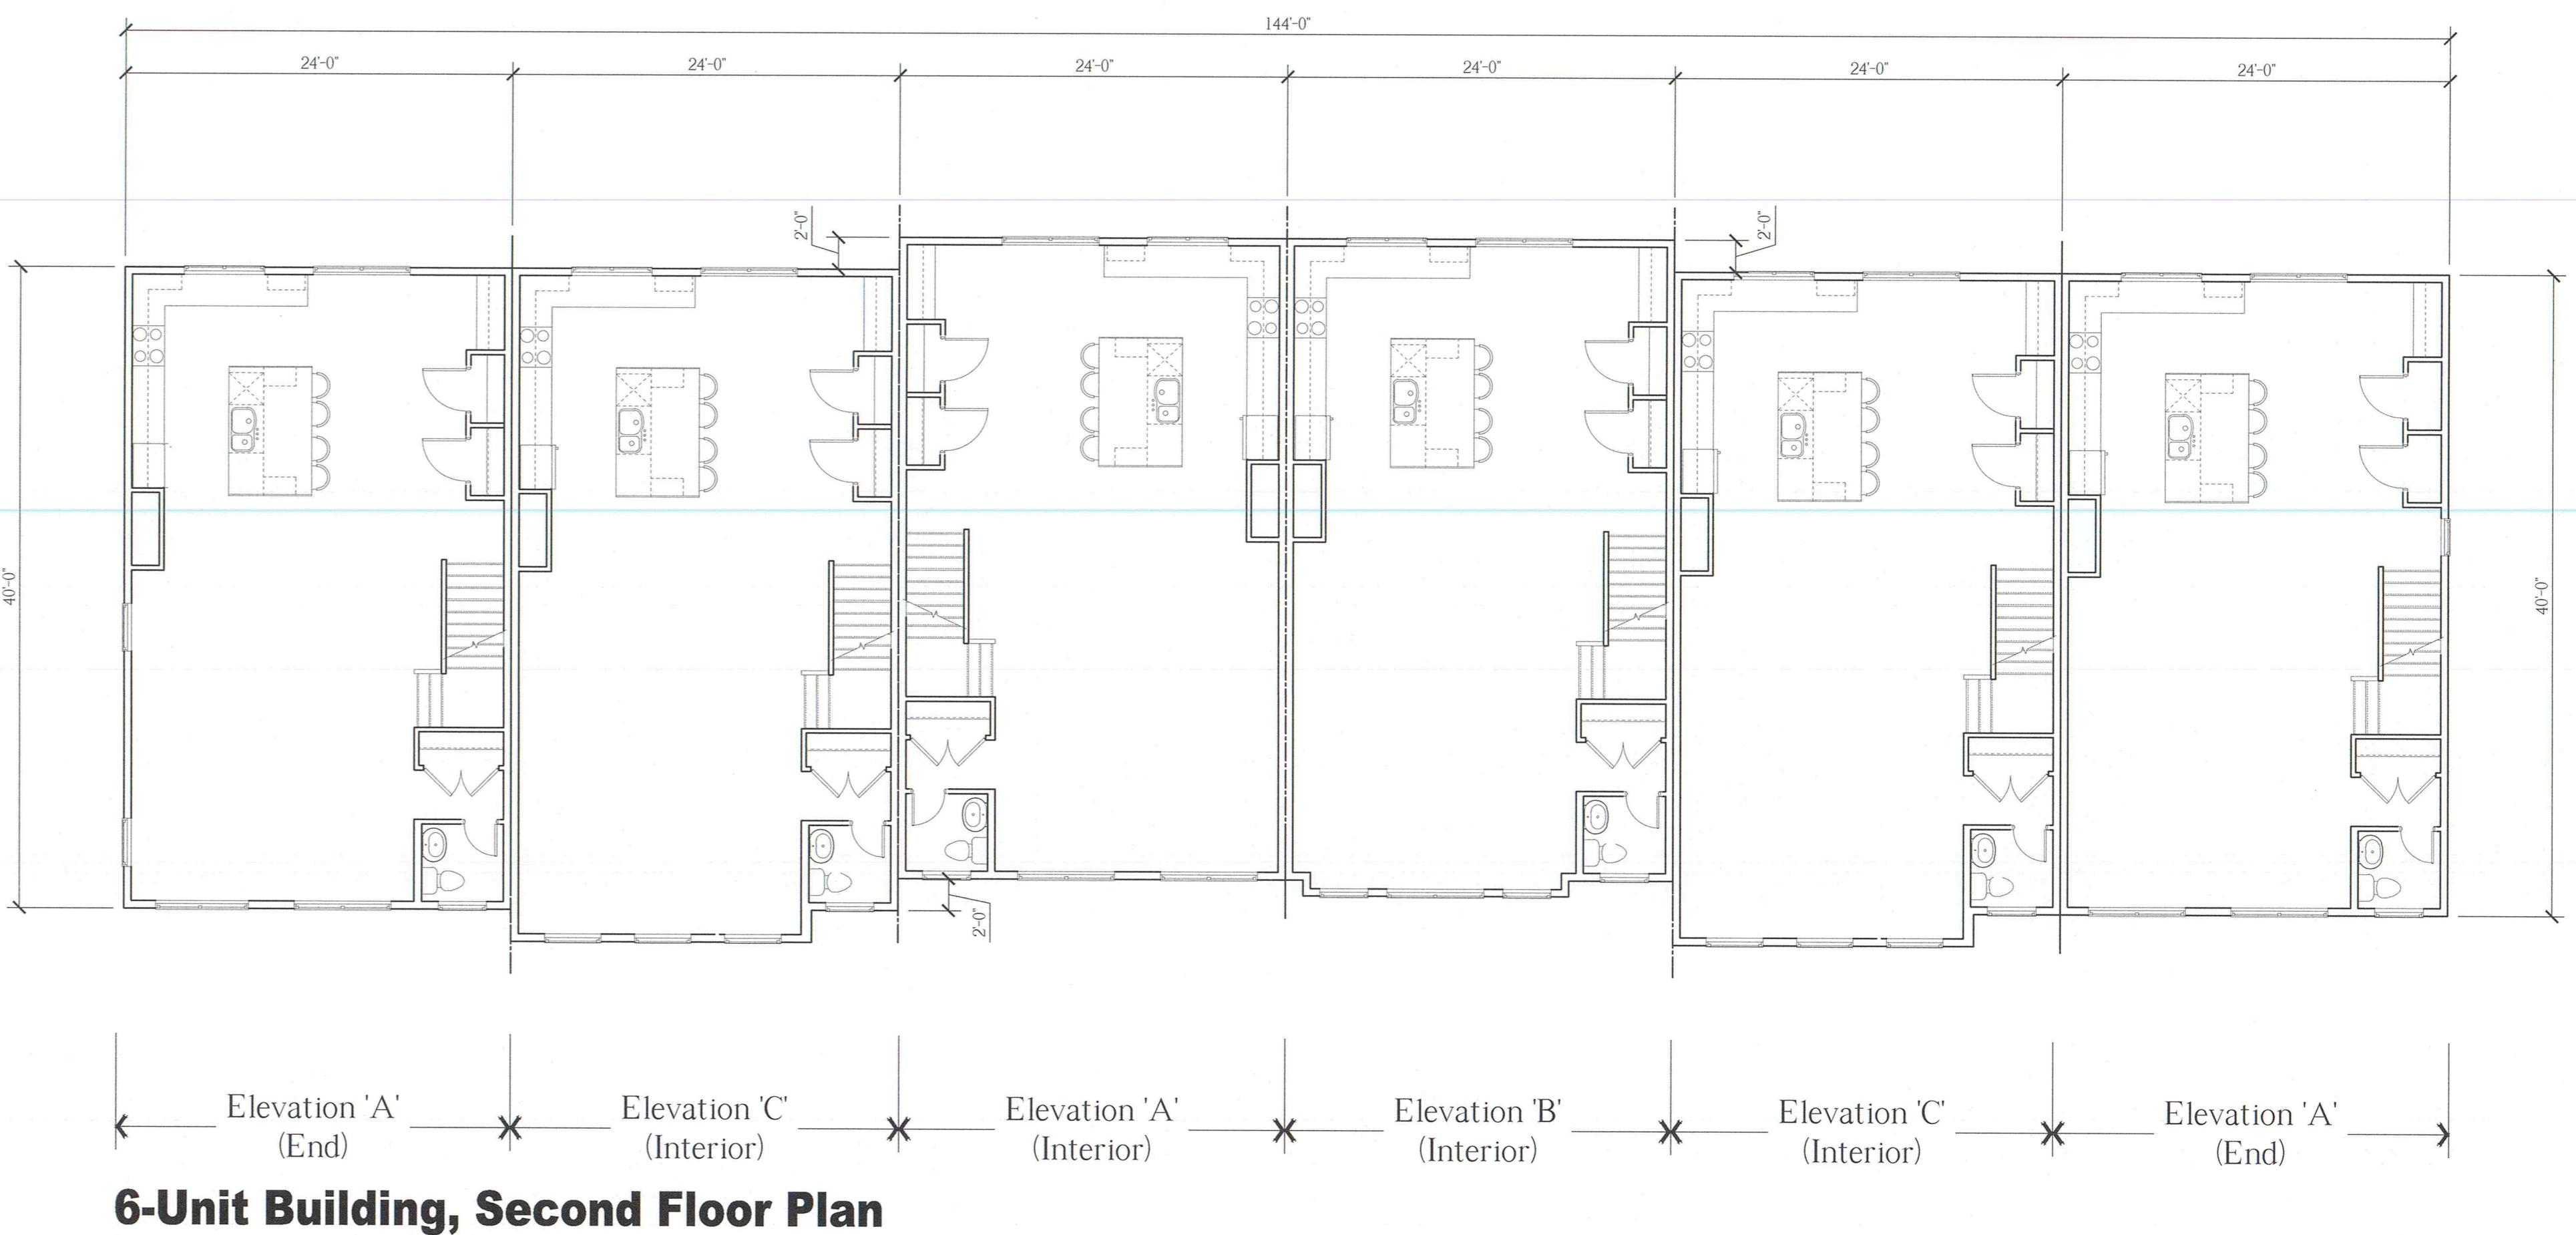

**6-Unit Building, Second Floor Plan**

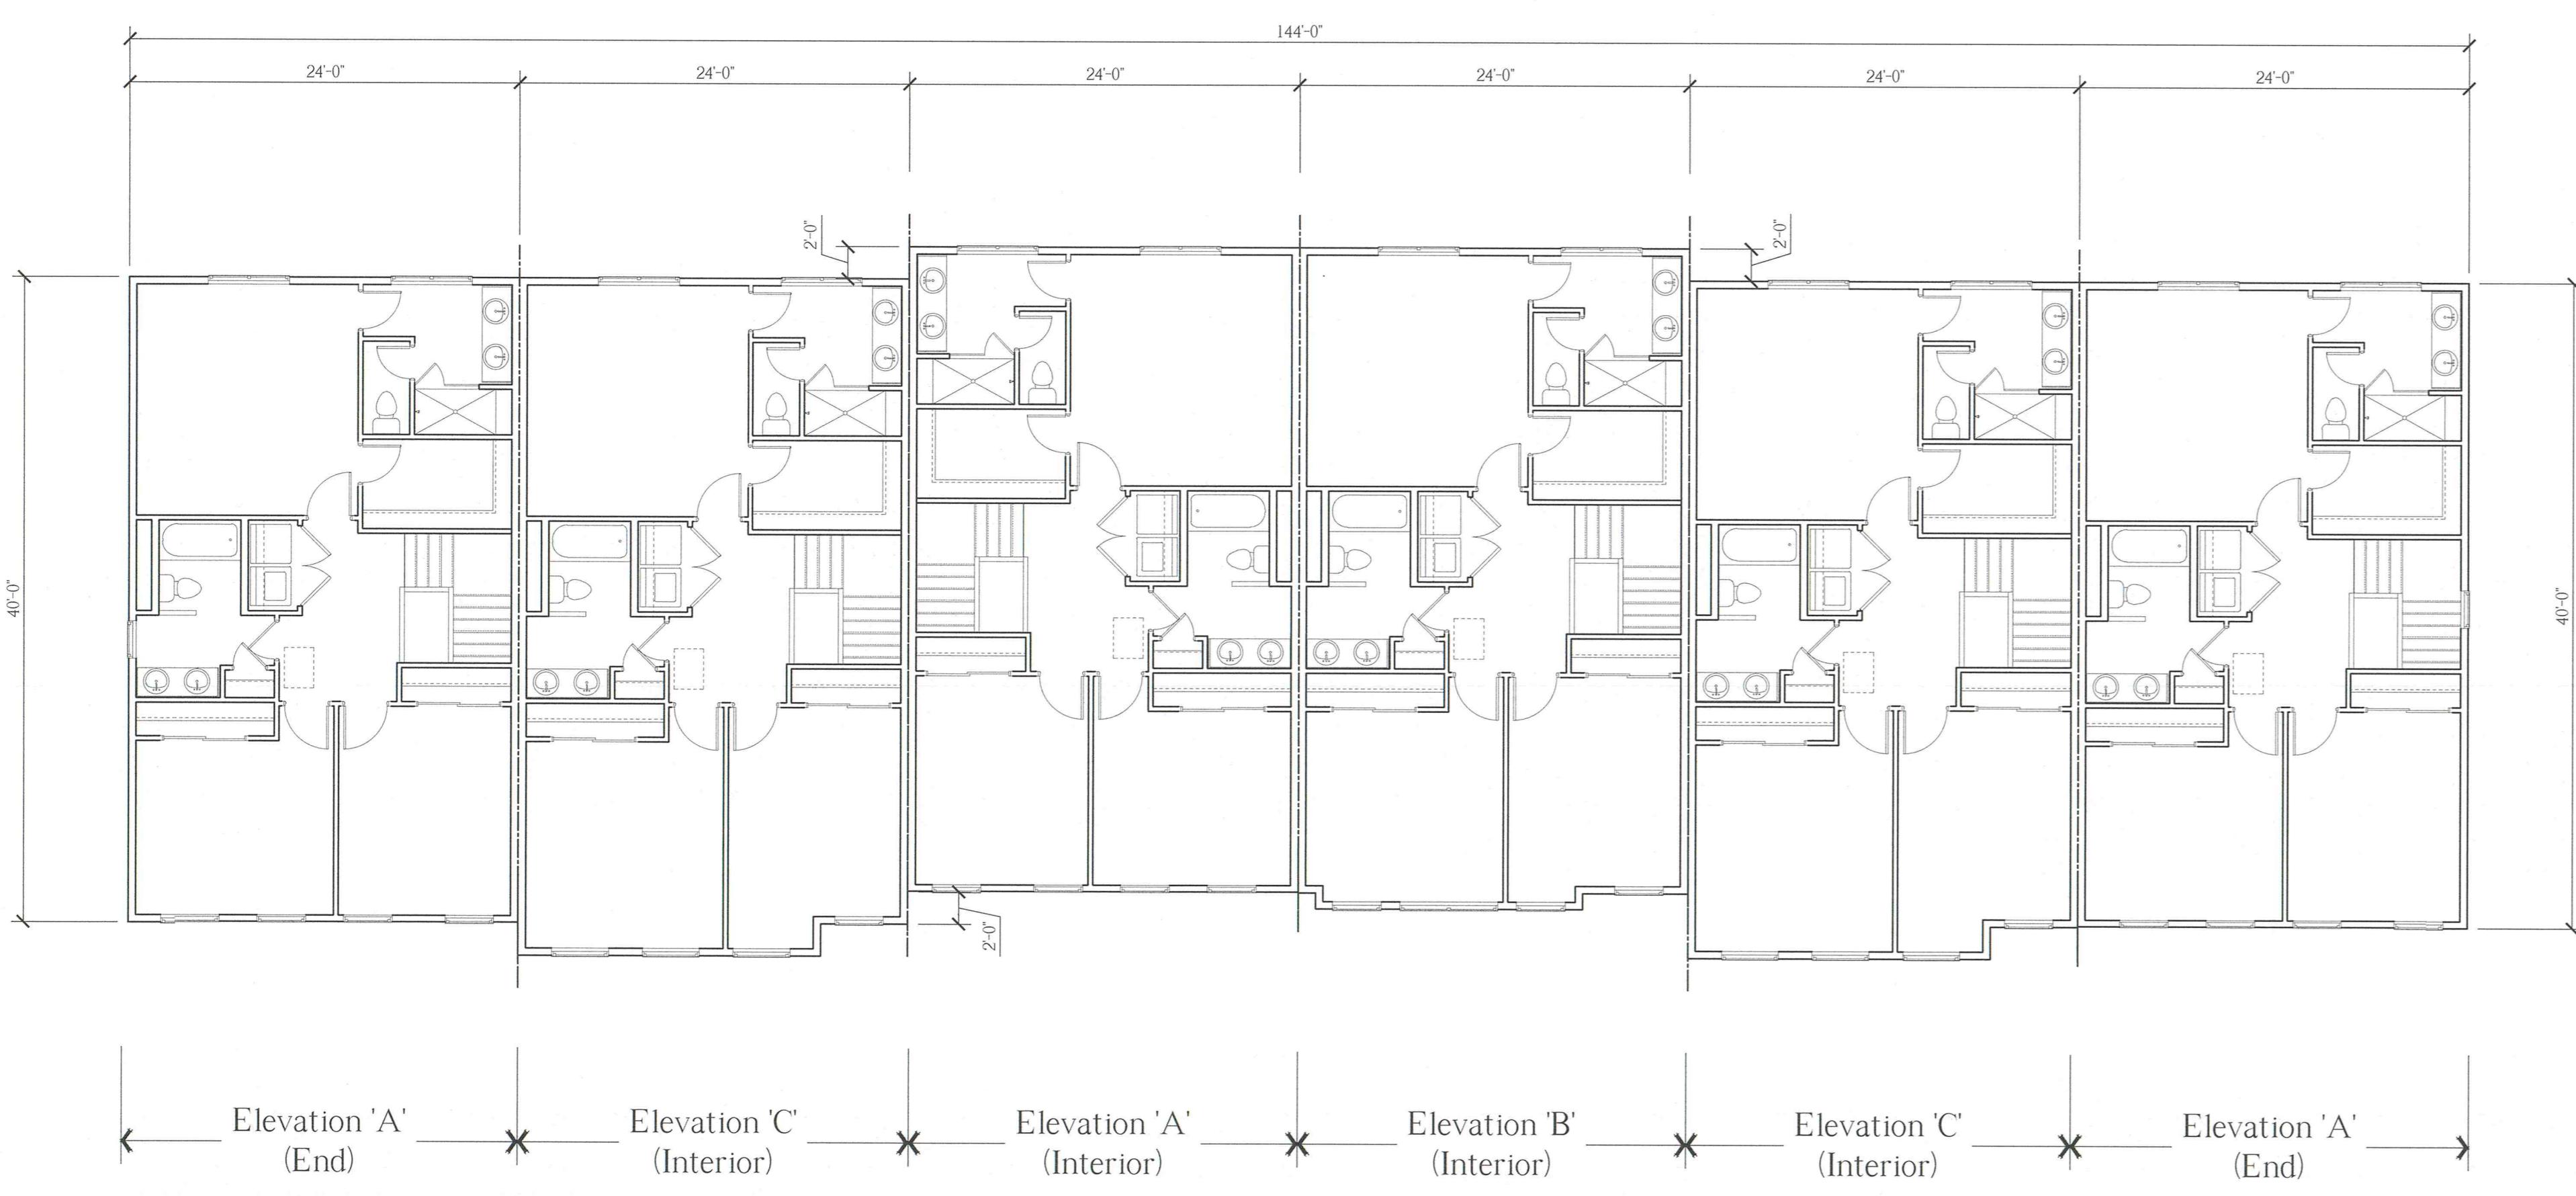

**6-Unit Building, Third Floor Plan**

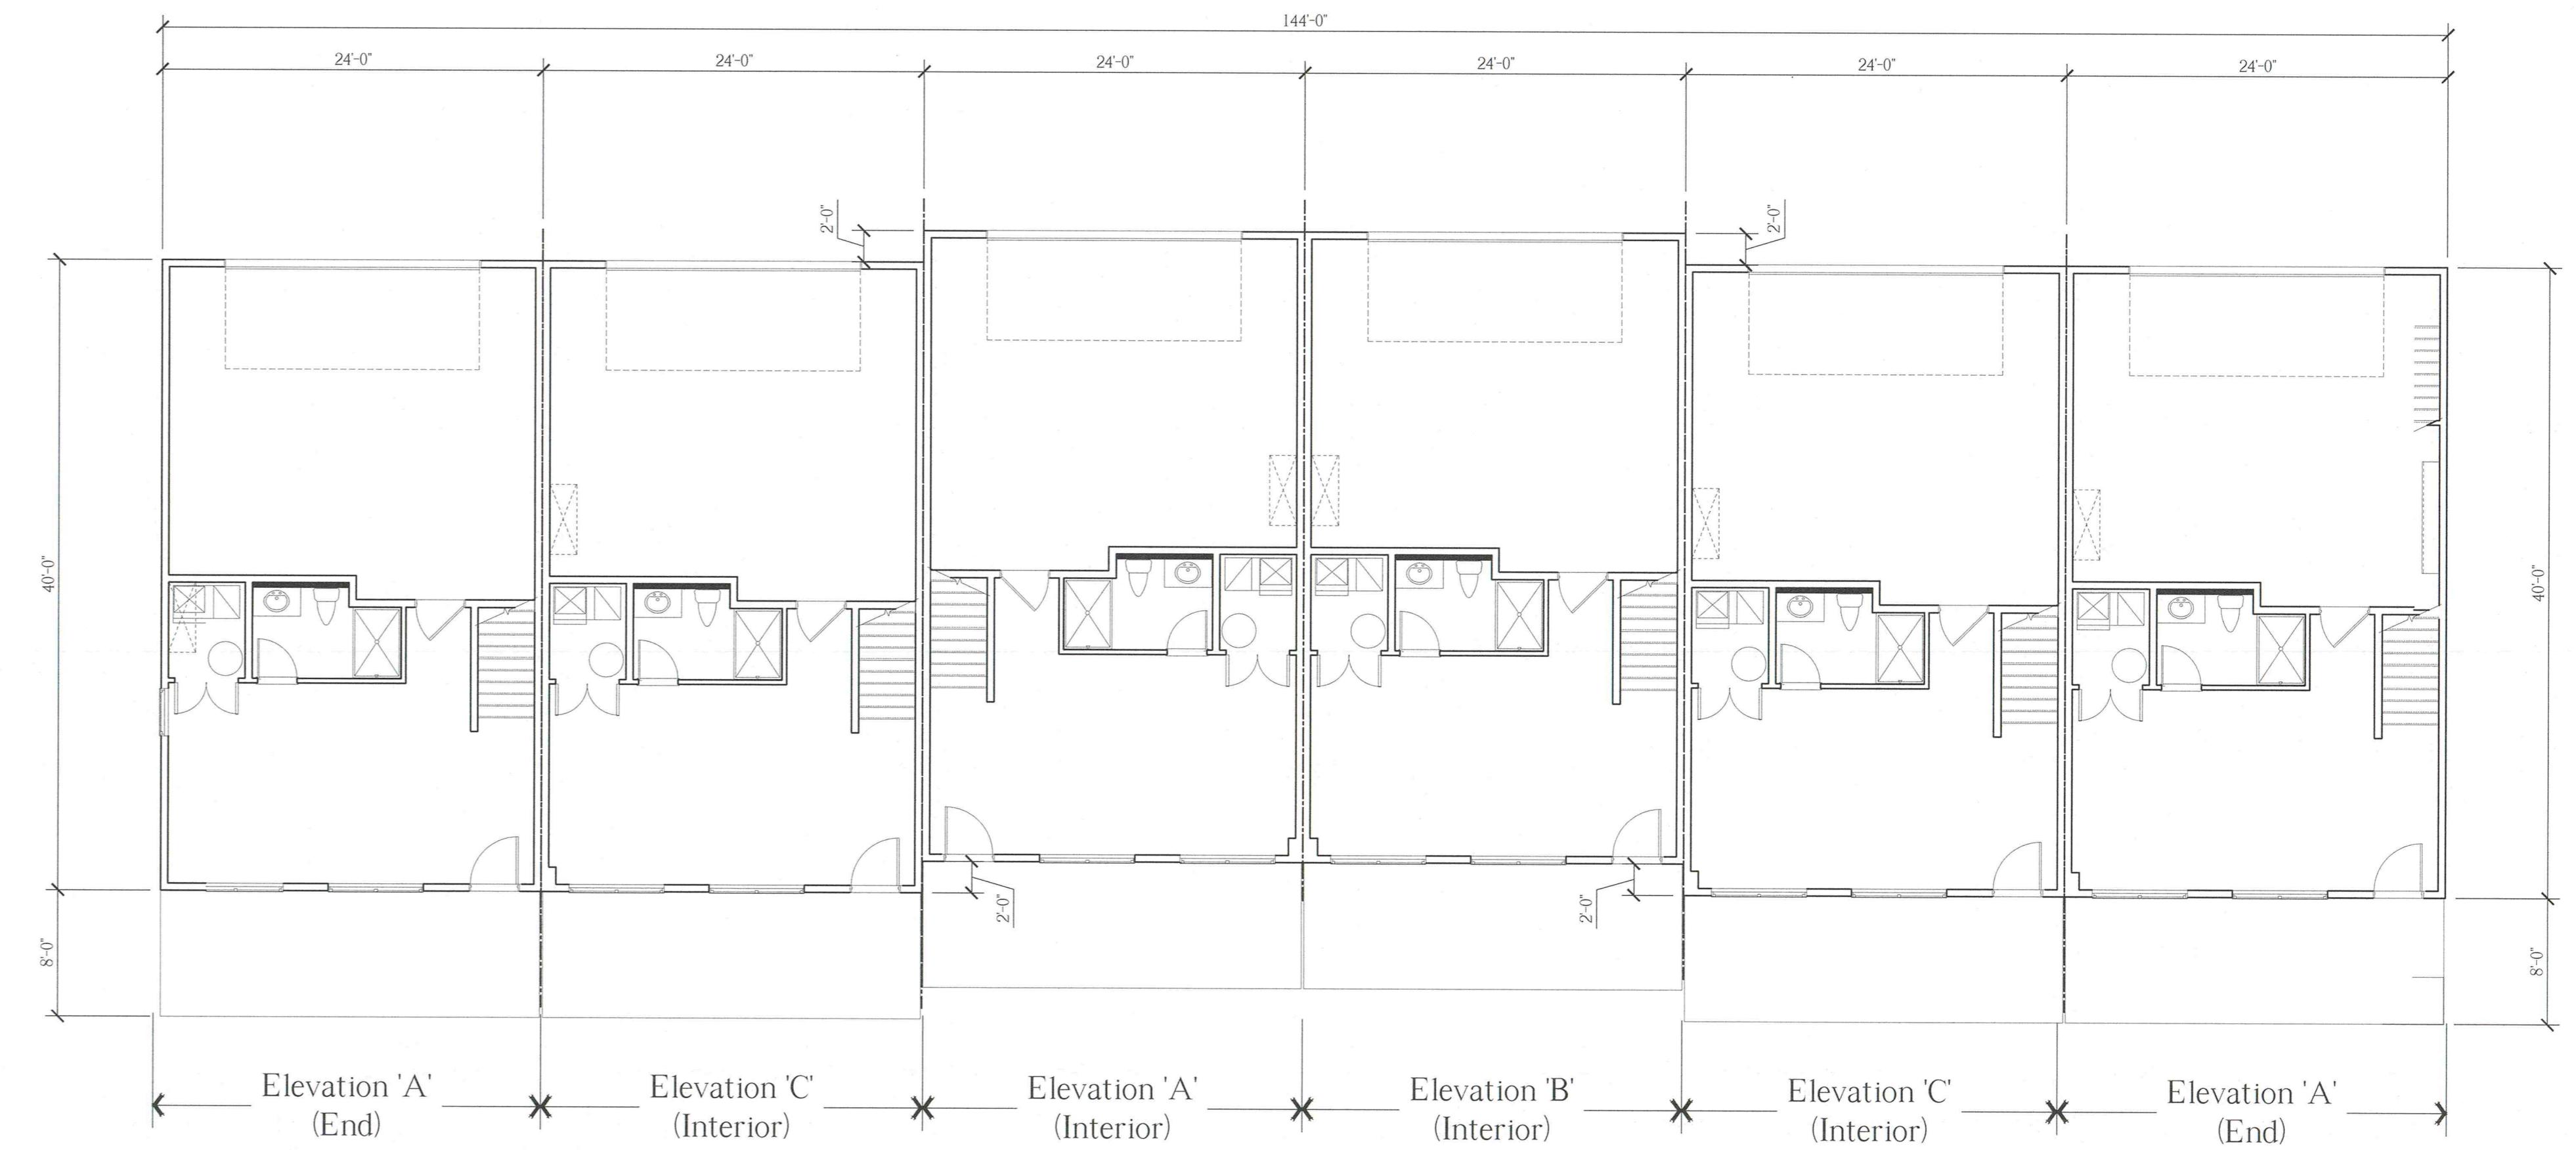

**6-Unit Building, First Floor Plan**

**NOTE:**  
THESE DRAWINGS ARE NOT FOR CONSTRUCTION. THESE PLANS ARE FOR SITE PLAN REVIEW AND ARE SUBJECT TO CHANGE. THE BUILDER RESERVES THE RIGHT TO MAKE CHANGES AS NEEDED TO THE FLOOR PLANS, ELEVATIONS AND BUILDING MATERIALS, INCLUDING ROOM SIZES AND LOCATION OF ROOMS.



CLIENT:

**US Home  
Corporation  
(dba Lennar)**

PROJECT NAME:

**Hopewell Parc**


Block 93 Lot 5.01 and Block 93 Portion of Lots 5.02 and 6.02  
Township of Hopewell, Mercer County, NJ


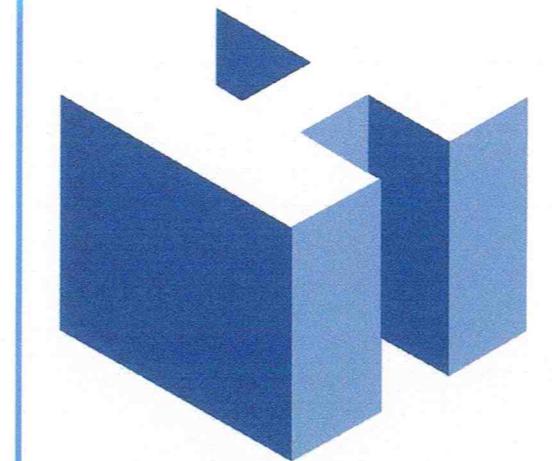
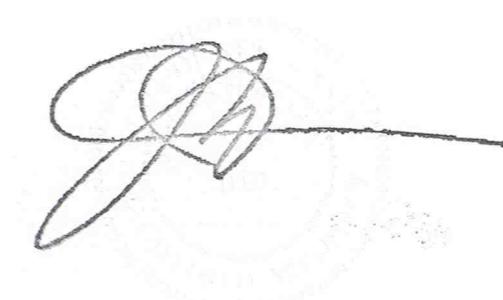


**HOLLIDAY ARCHITECTS**  
JACKSON COMMONS  
SUITE A4  
30 JACKSON ROAD  
MEDFORD, NJ 08055  
609.953.5373  
FAX: 609.953.5737

REVISIONS:

SHEET TITLE:  
24' x 40', 3-Story Townhomes  
6-Unit Building Floor Plans  
SCALE: As Noted  
PROJ. NO.: LEN-20028  
DATE: December 1, 2020  
SHEET NO.  
**A-3**

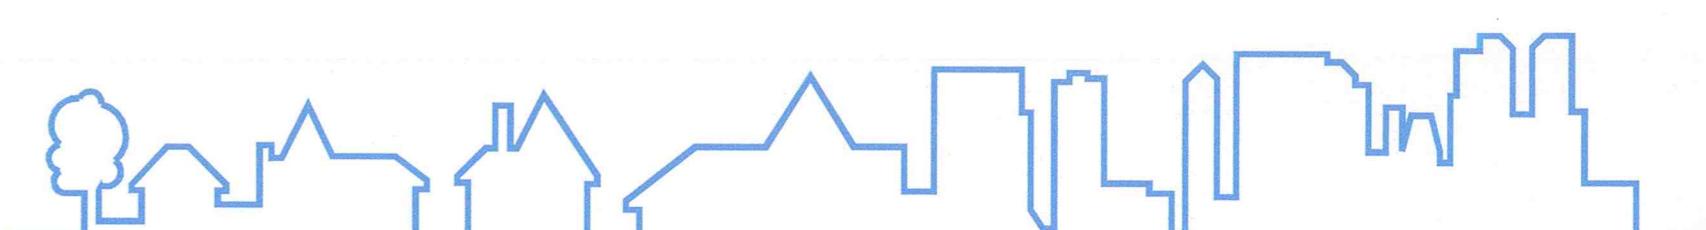

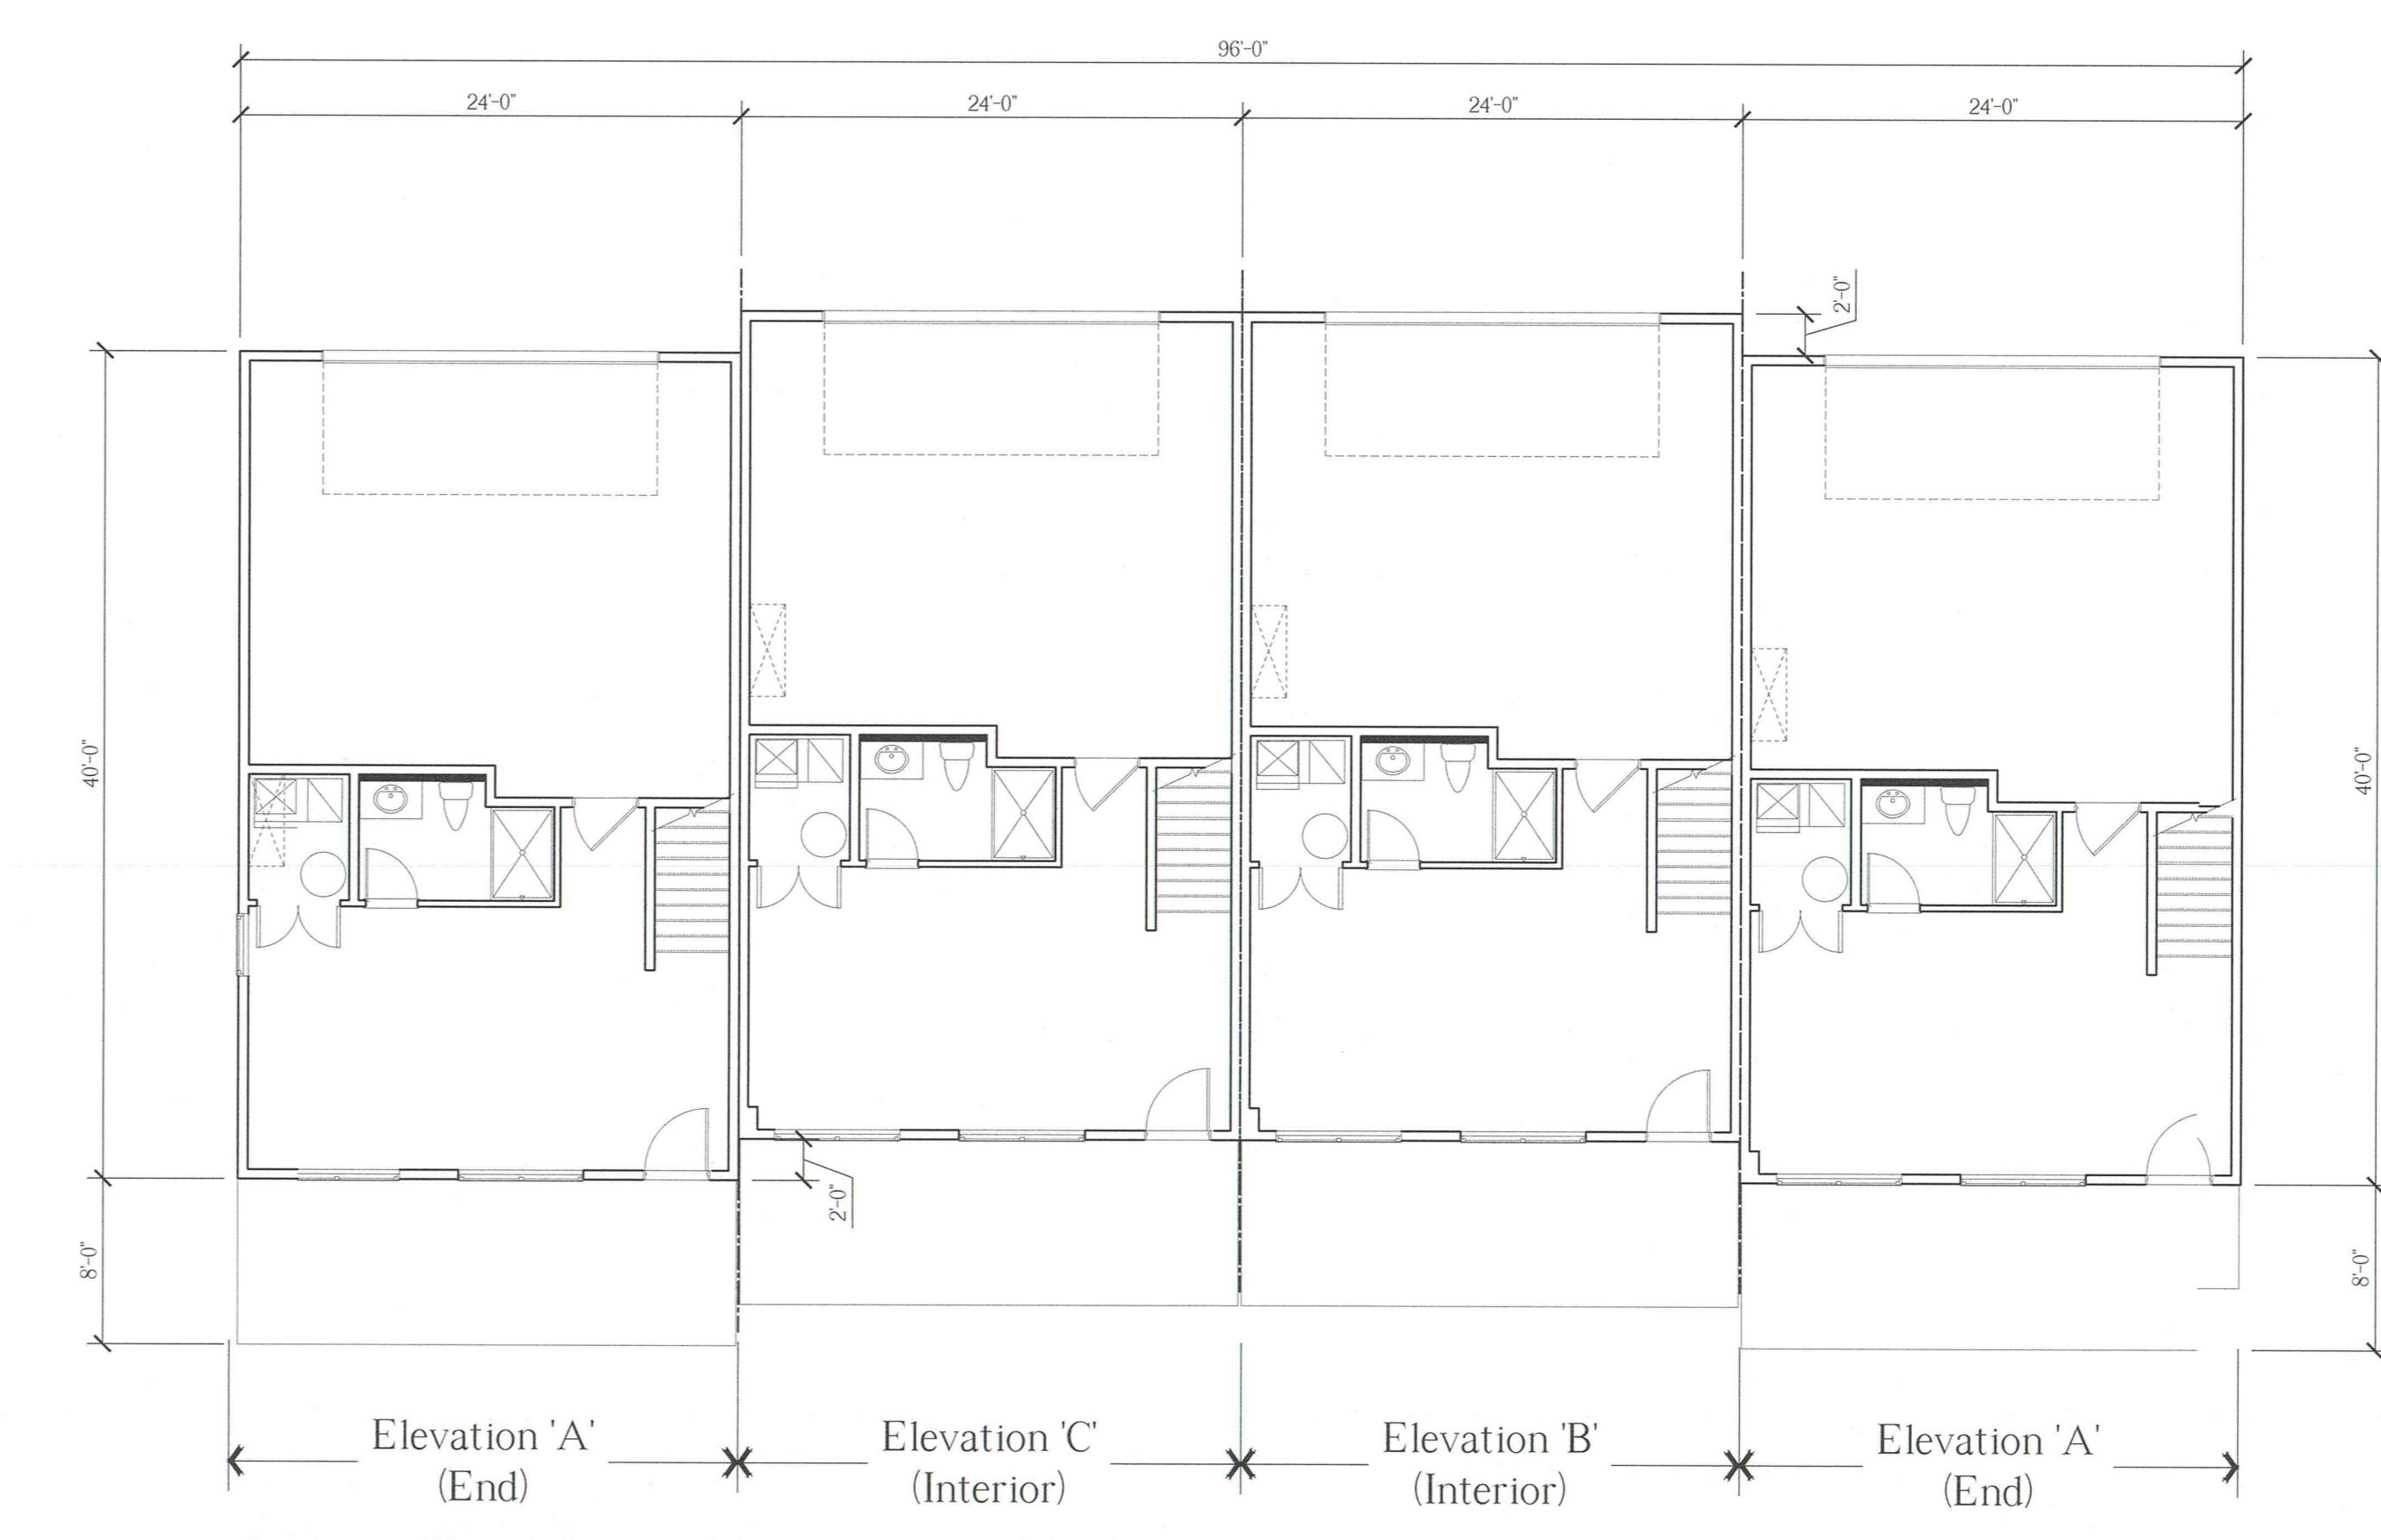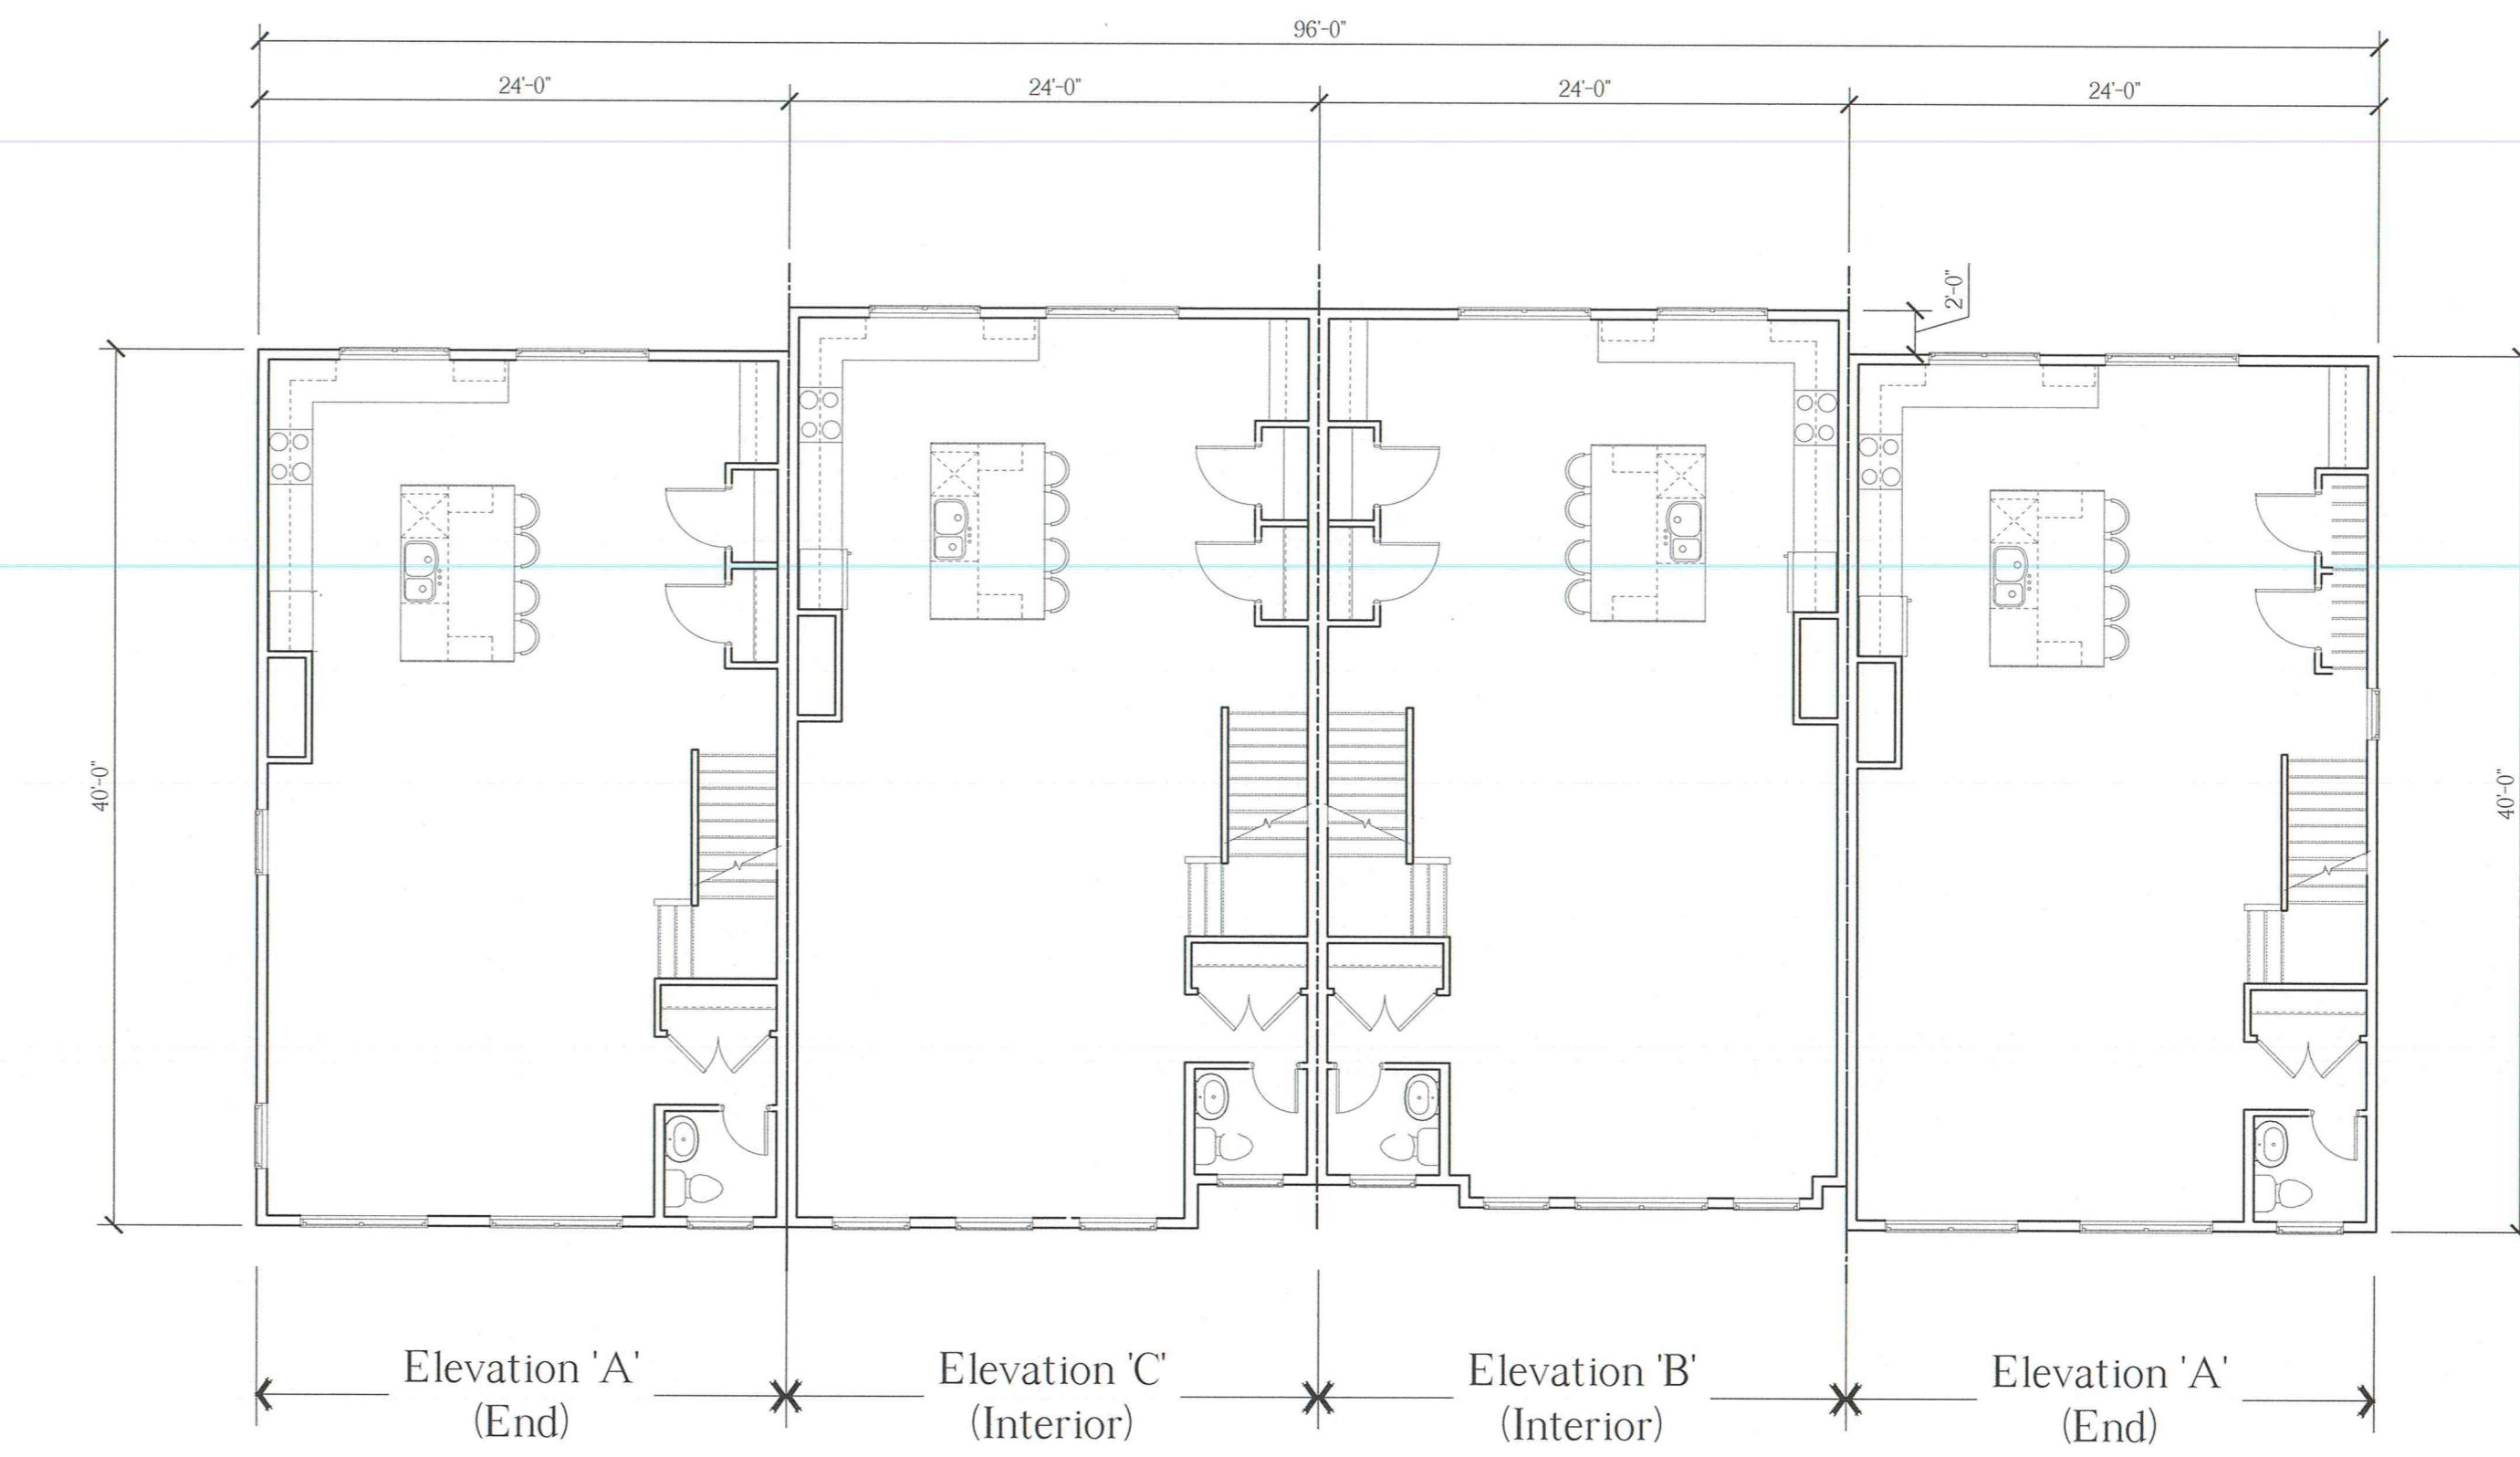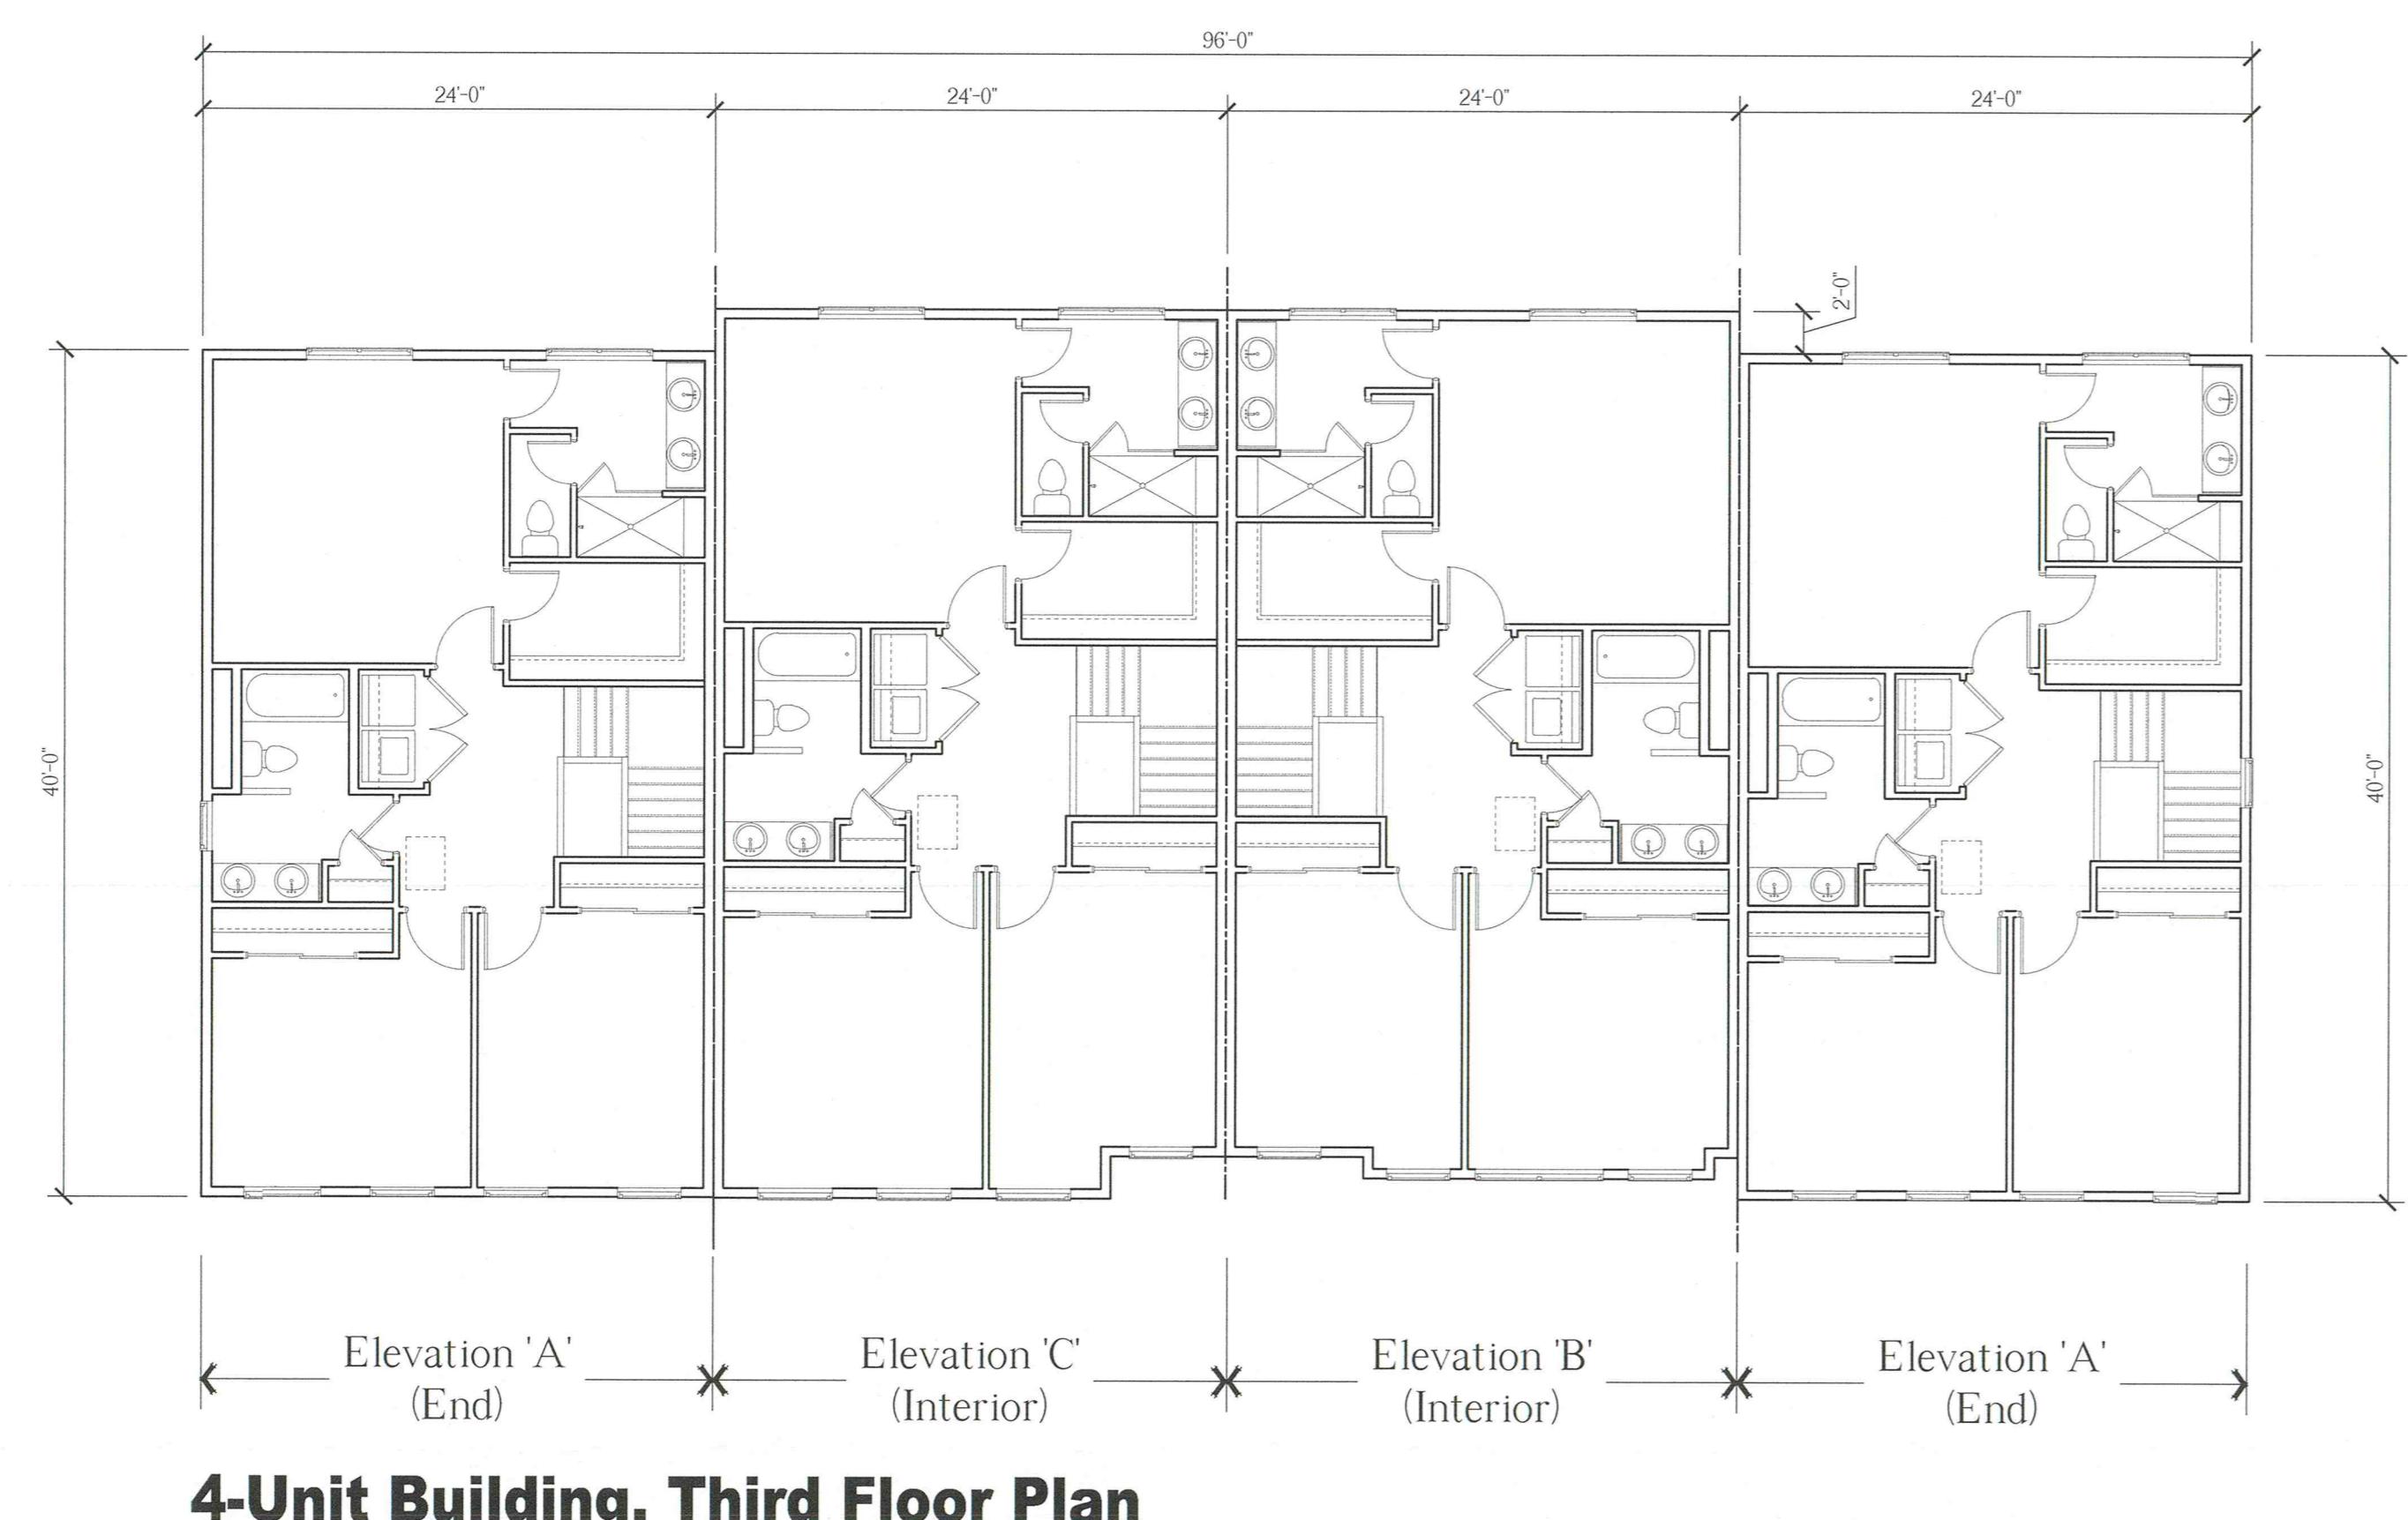

NOTE:  
THESE DRAWINGS ARE NOT FOR CONSTRUCTION. THESE PLANS ARE FOR SITE PLAN REVIEW AND ARE  
SUBJECT TO CHANGE. THE BUILDER RESERVES THE RIGHT TO MAKE CHANGES AS NEEDED TO THE FLOOR  
PLANS, ELEVATIONS AND BUILDING MATERIALS, INCLUDING ROOM SIZES AND LOCATION OF ROOMS.



CLIENT:

**US Home  
Corporation  
(dba Lennar)**

PROJECT NAME:

**Hopewell Parc**

Block 93 Lot 5.01 and Block 93 Portion of Lots 5.02 and 6.02  
Township of Hopewell, Mercer County, NJ

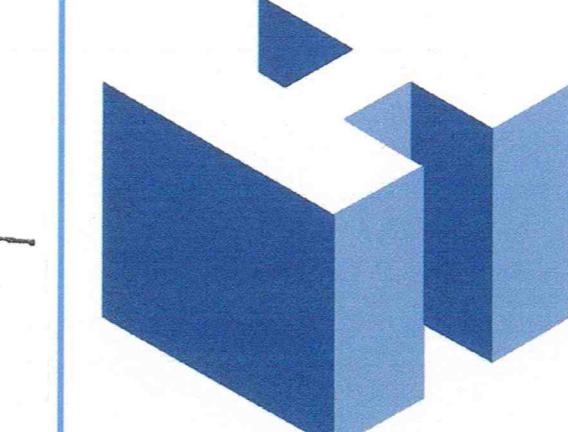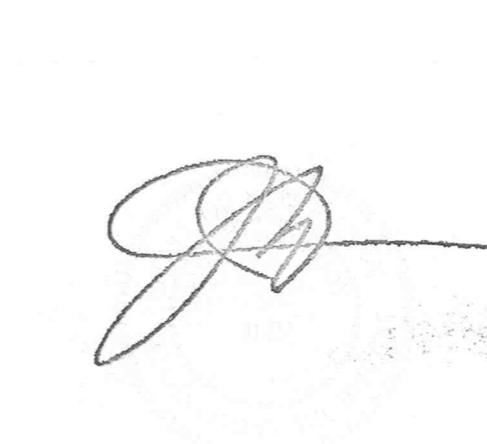


**HOLLIDAY ARCHITECTS**  
JACKSON COMMONS  
SUITE A4  
30 JACKSON ROAD  
MEDFORD, NJ 08055  
609.953.5373  
FAX: 609.953.5737

REVISIONS:

SHEET TITLE:  
24' x 40', 3-Story Townhomes  
4-Unit Building Floor Plans

SCALE: As Noted  
PROJ. NO.: LEN-20028  
DATE: December 1, 2020  
SHEET NO.: A-4

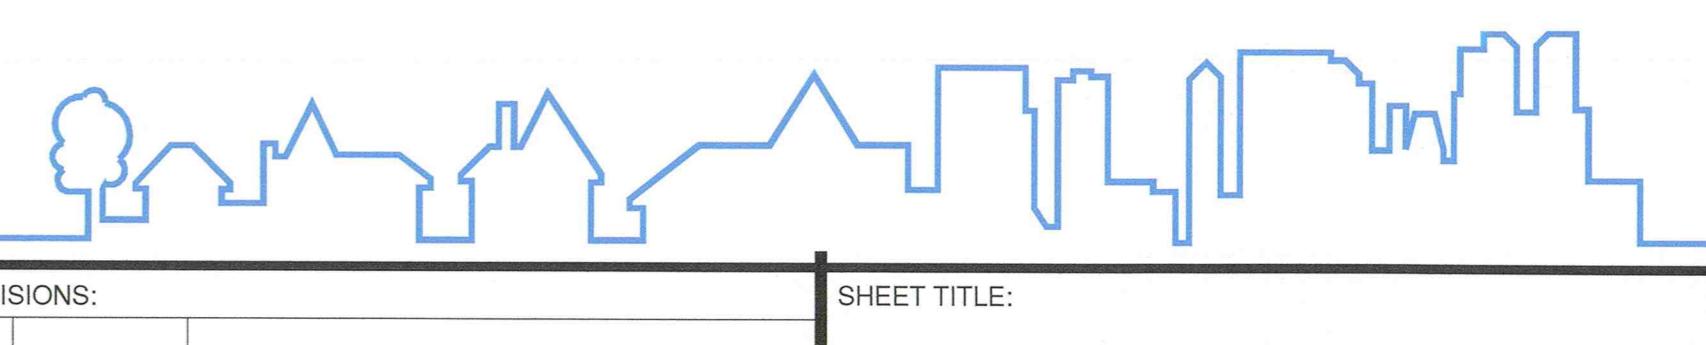



**Front Elevation**

Scale:  $\frac{1}{8}$  = 1'-0"




**Right Side Elevation**

Scale:  $\frac{1}{8}$  = 1'-0"



**Left Side Elevation**

Scale:  $\frac{1}{8}$  = 1'-0"

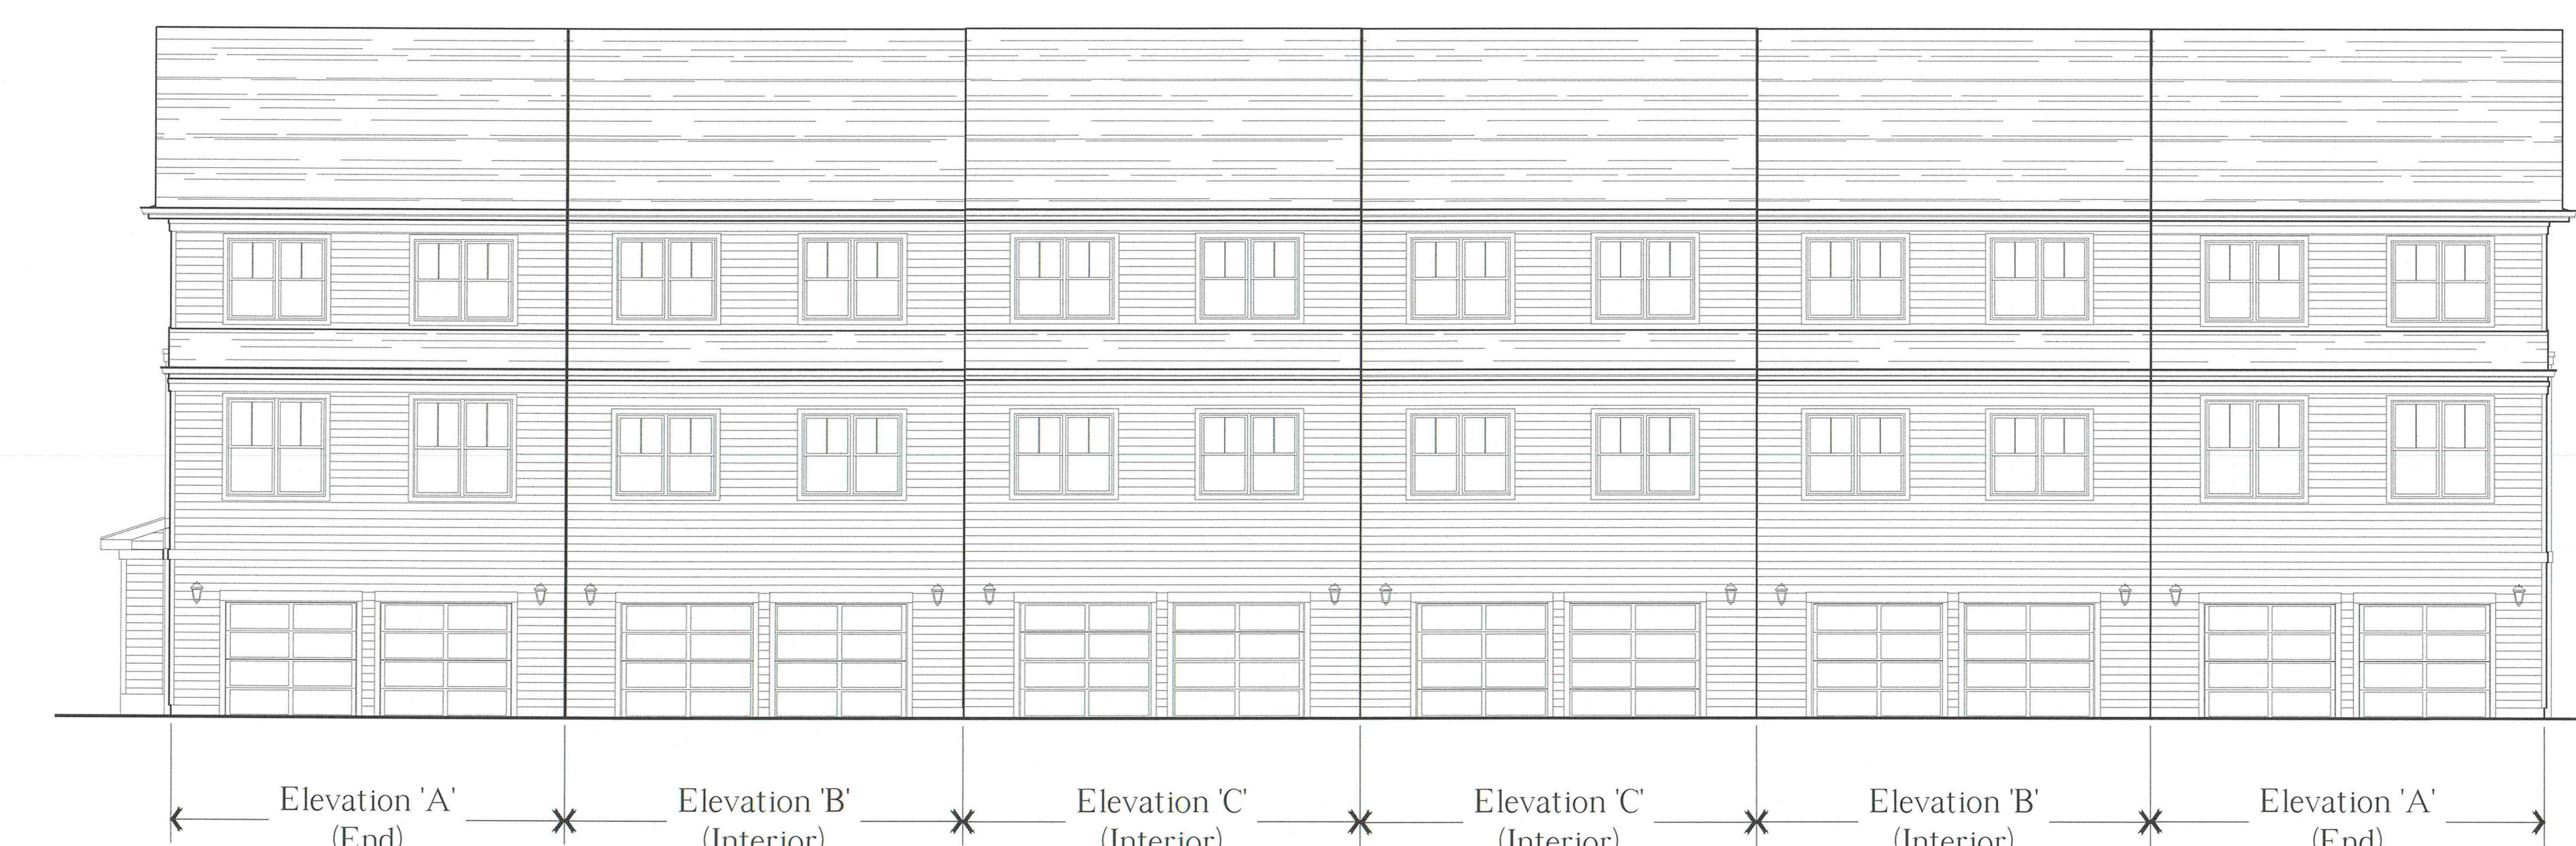

**Rear Elevation**

Scale:  $\frac{1}{8}$  = 1'-0"

**NOTE:**  
THESE DRAWINGS ARE NOT FOR CONSTRUCTION. THESE PLANS ARE FOR SITE PLAN REVIEW AND ARE SUBJECT TO CHANGE. THE BUILDER RESERVES THE RIGHT TO MAKE CHANGES AS NEEDED TO THE FLOOR PLANS, ELEVATIONS AND BUILDING MATERIALS, INCLUDING ROOM SIZES AND LOCATION OF ROOMS.


CLIENT:

**US Home Corporation  
(dba Lennar)**

PROJECT NAME:

**Hopewell Parc**

Block 93 Lot 5.01 and Block 93 Portion of Lots 5.02 and 6.02  
Township of Hopewell, Mercer County, NJ

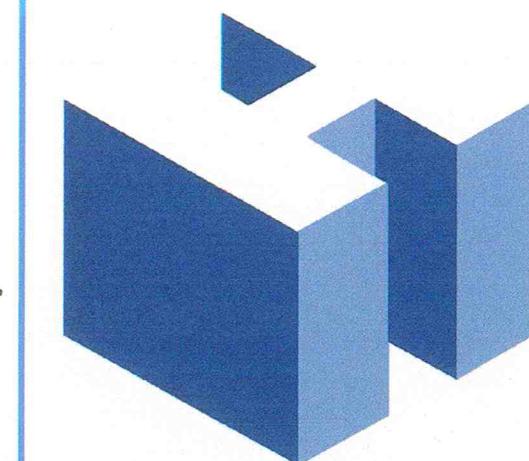

**HOLLIDAY ARCHITECTS**  
JACKSON COMMONS  
SUITE A4  
30 JACKSON ROAD  
MEDFORD, NJ 08055  
609.953.5373  
FAX: 609.953.5737

REVISIONS:

As Noted	SHEET NO.
LEN-20028	A-5
DATE:	December 1, 2020

**SHEET TITLE:**  
Rear Loaded Stacked  
Townhomes  
12-Unit Building Elevations

SCALE: As Noted  
PROJ. NO.: LEN-20028  
DATE: December 1, 2020



NOTE:  
THESE DRAWINGS ARE NOT FOR CONSTRUCTION. THESE PLANS ARE FOR SITE PLAN REVIEW AND ARE SUBJECT TO CHANGE. THE BUILDER RESERVES THE RIGHT TO MAKE CHANGES AS NEEDED TO THE FLOOR PLANS, ELEVATIONS AND BUILDING MATERIALS, INCLUDING ROOM SIZES AND LOCATION OF ROOMS.


CLIENT:

**US Home  
Corporation  
(dba Lennar)**

PROJECT NAME:

**Hopewell Parc**

Block 93 Lot 5.01 and Block 93 Portion of Lots 5.02 and 6.02  
Township of Hopewell, Mercer County, NJ

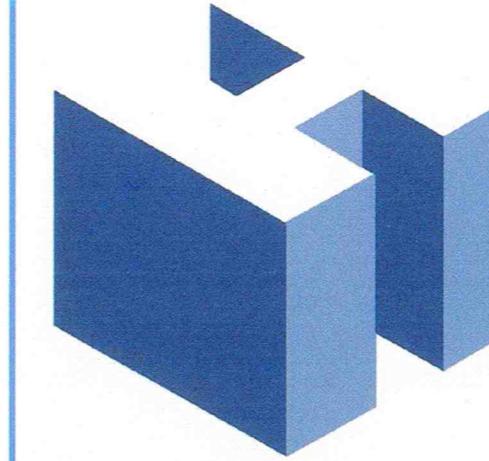

**HOLLIDAY ARCHITECTS**  
JACKSON COMMONS  
SUITE A4  
30 JACKSON ROAD  
MEDFORD, NJ 08055  
609.953.5373  
FAX: 609.953.5737

REVISIONS:

SHEET TITLE:  
Rear Loaded Stacked  
Townhomes  
Enlarged Floor Plans

SCALE: As Noted

PROJ. NO.: LEN-20028

DATE: December 1, 2020

SHEET NO.  
**A-6**



Elevation 'A' (End)  
**Partial Second Floor Plan**  
 Scale:  $\frac{1}{4}$  = 1'-0"

Elevation 'B' (Interior)  
**Second Floor Plan**  
 Scale:  $\frac{1}{4}$  = 1'-0"

Elevation 'C' (Interior)  
**Partial Second Floor Plan**  
 Scale:  $\frac{1}{4}$  = 1'-0"

NOTE:  
 THESE DRAWINGS ARE NOT FOR CONSTRUCTION. THESE PLANS ARE FOR SITE PLAN REVIEW AND ARE  
 SUBJECT TO CHANGE. THE BUILDER RESERVES THE RIGHT TO MAKE CHANGES AS NEEDED TO THE FLOOR  
 PLANS, ELEVATIONS AND BUILDING MATERIALS, INCLUDING ROOM SIZES AND LOCATION OF ROOMS.


CLIENT:

**US Home  
 Corporation  
 (dba Lennar)**

PROJECT NAME:

**Hopewell Parc**

Block 93 Lot 5.01 and Block 93 Portion of Lots 5.02 and 6.02  
 Township of Hopewell, Mercer County, NJ

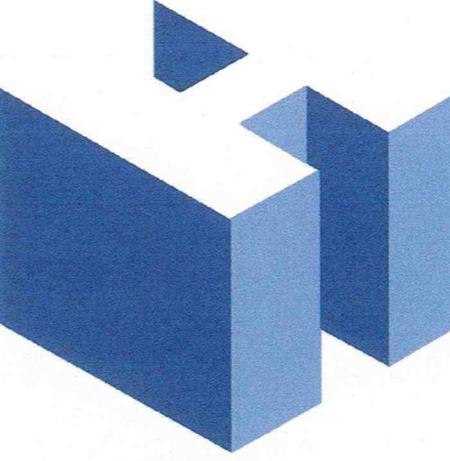


**HOLLIDAY ARCHITECTS**  
 JACKSON COMMONS  
 SUITE A4  
 30 JACKSON ROAD  
 MEDFORD, NJ 08055  
 609.953.5373  
 FAX: 609.953.5737

REVISIONS:

SHEET TITLE:  
**Rear Loaded Stacked  
 Townhomes  
 Enlarged Floor Plans**

SCALE:	As Noted	SHEET NO.:
PROJ. NO.:	LEN-20028	A-7
DATE:	December 1, 2020	

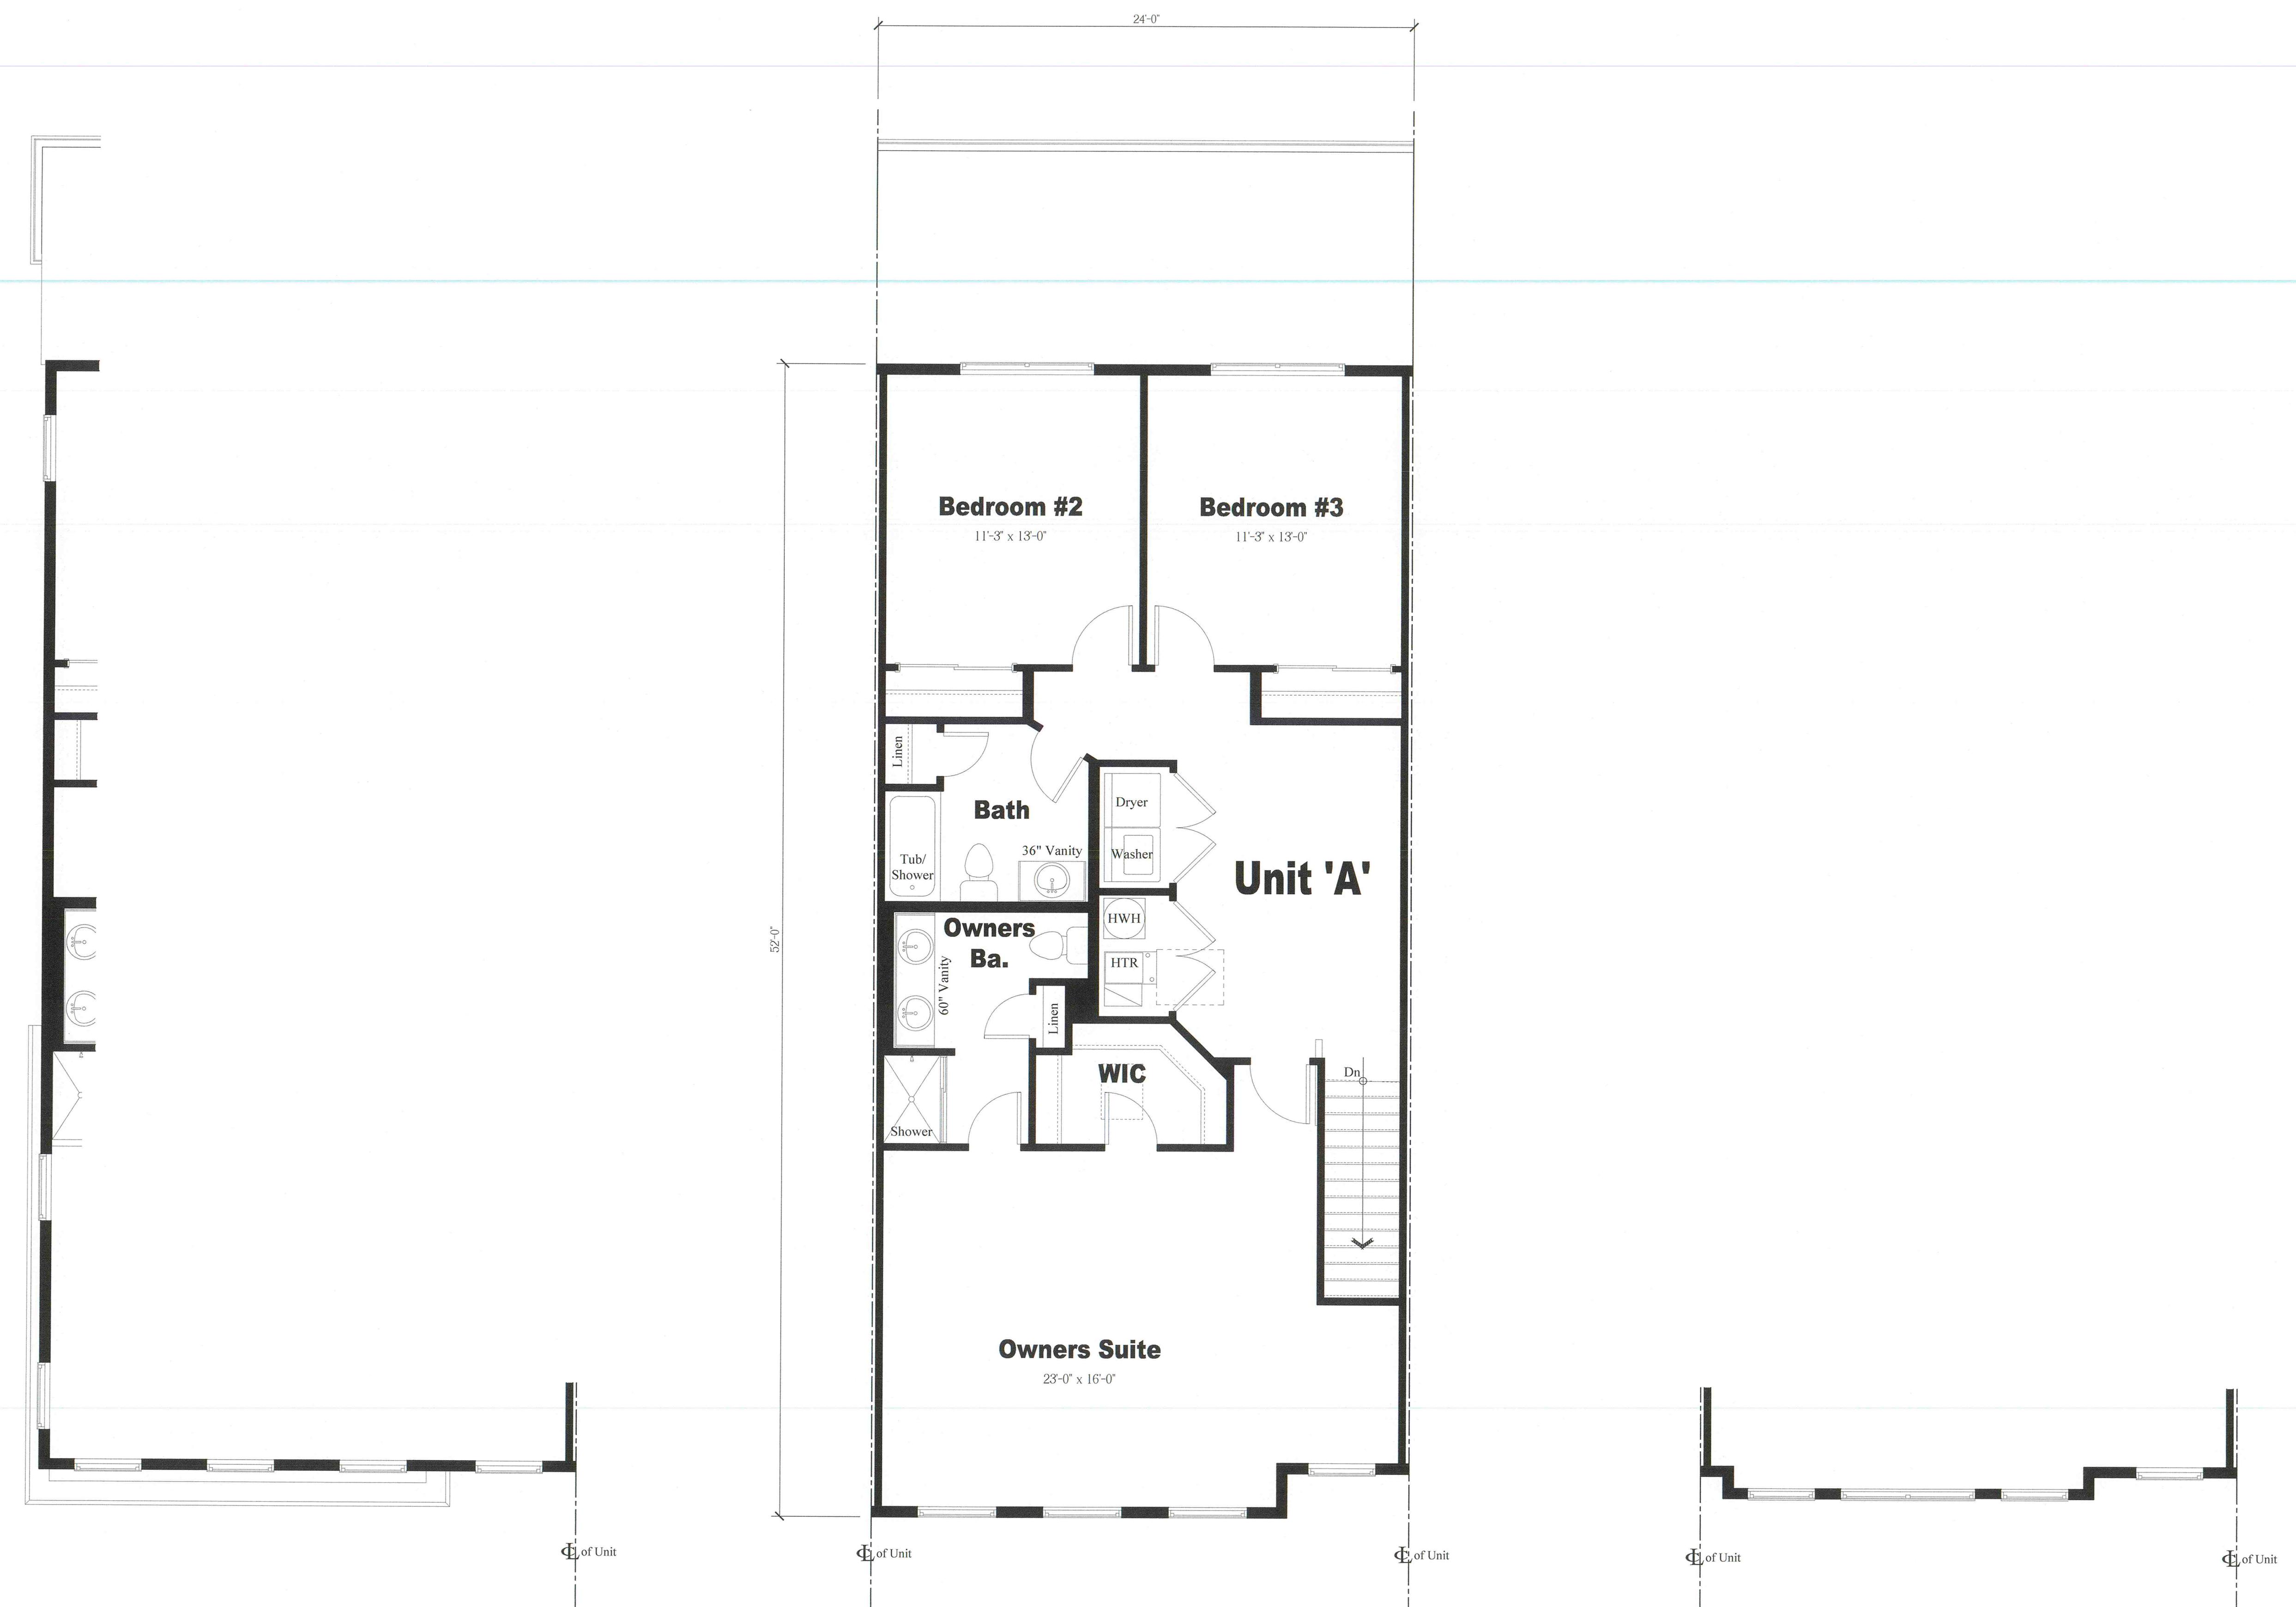

# Elevation 'A' (End)

## Partial Third Floor Plan

# Elevation 'B' (Interior)

## **Third Floor Plan**

---

# Elevation 'C' (Interior)

## **Partial Third Floor Plan**

NOTE:  
THESE DRAWINGS ARE NOT FOR CONSTRUCTION. THESE PLANS ARE FOR SITE PLAN REVIEW AND ARE SUBJECT TO CHANGE. THE BUILDER RESERVES THE RIGHT TO MAKE CHANGES AS NEEDED TO THE FLOOR PLANS, ELEVATIONS AND BUILDING MATERIALS, INCLUDING ROOM SIZES AND LOCATION OF ROOMS.

## CLIE N

# US Home Corporation (dba Lennar)


## PROJECT


# Hopewell Park

Block 93 Lot 5.01 and Block 93 Portion of Lots 5.02 and 6.02  
Township of Hopewell, Mercer County, NJ

*[Signature]*

**HOLLIDAY ARCHITECTS**  
JACKSON COMMONS  
SUITE A4  
30 JACKSON ROAD  
MEDFORD, NJ 08055  
609.953.5373  
FAX: 609.953.5737

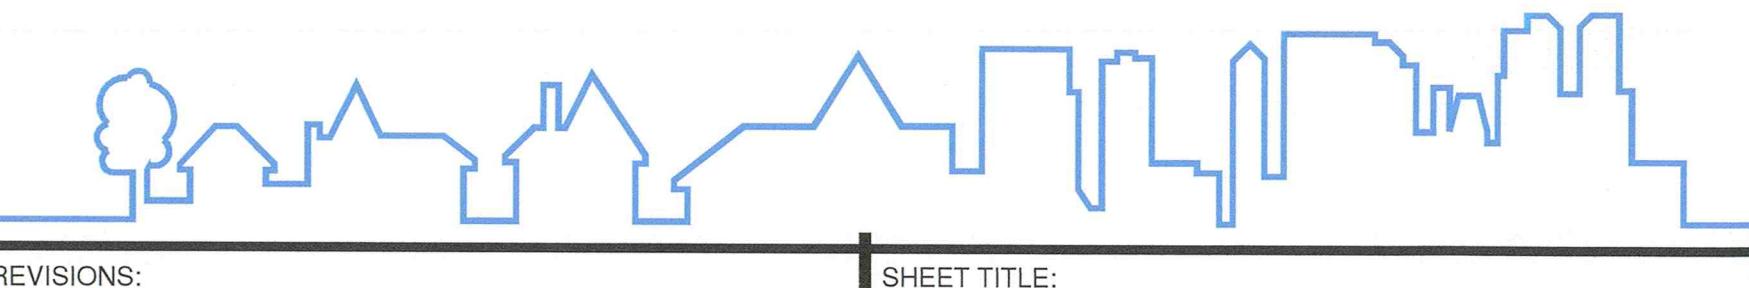


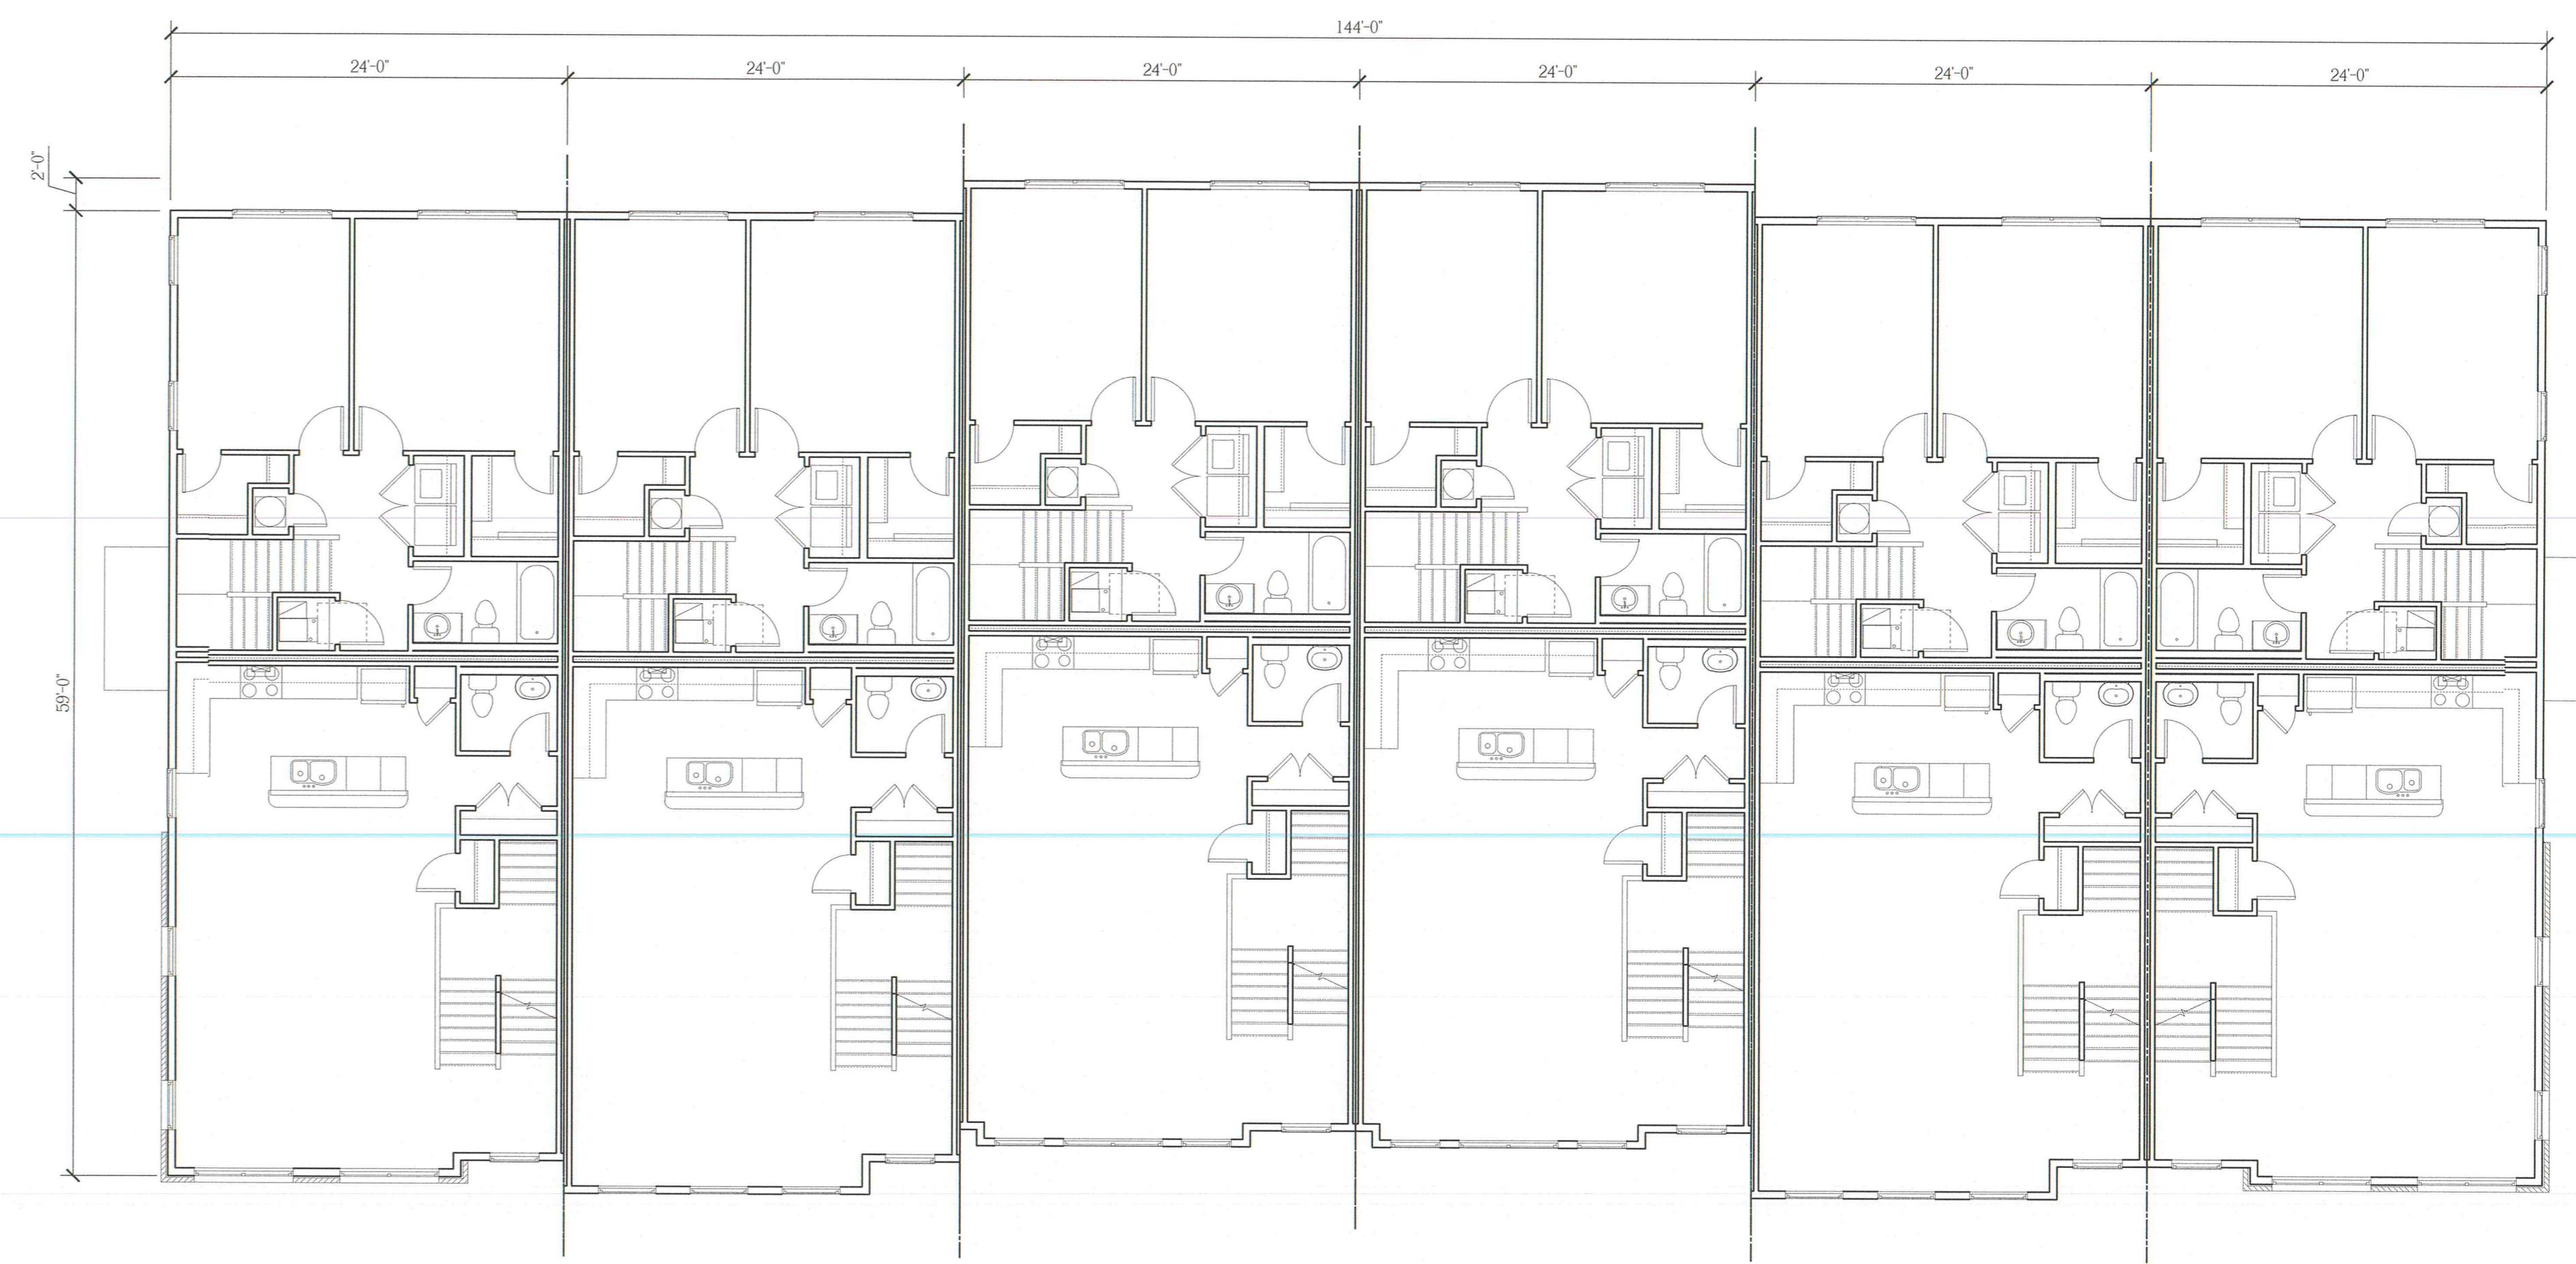

**12-Unit Building, Second Floor Plan**


Scale:  $\frac{1}{8}$  = 1'-0"

Elevation 'A' (End)      Elevation 'B' (Interior)      Elevation 'C' (Interior)      Elevation 'C' (Interior)      Elevation 'B' (Interior)      Elevation 'A' (End)

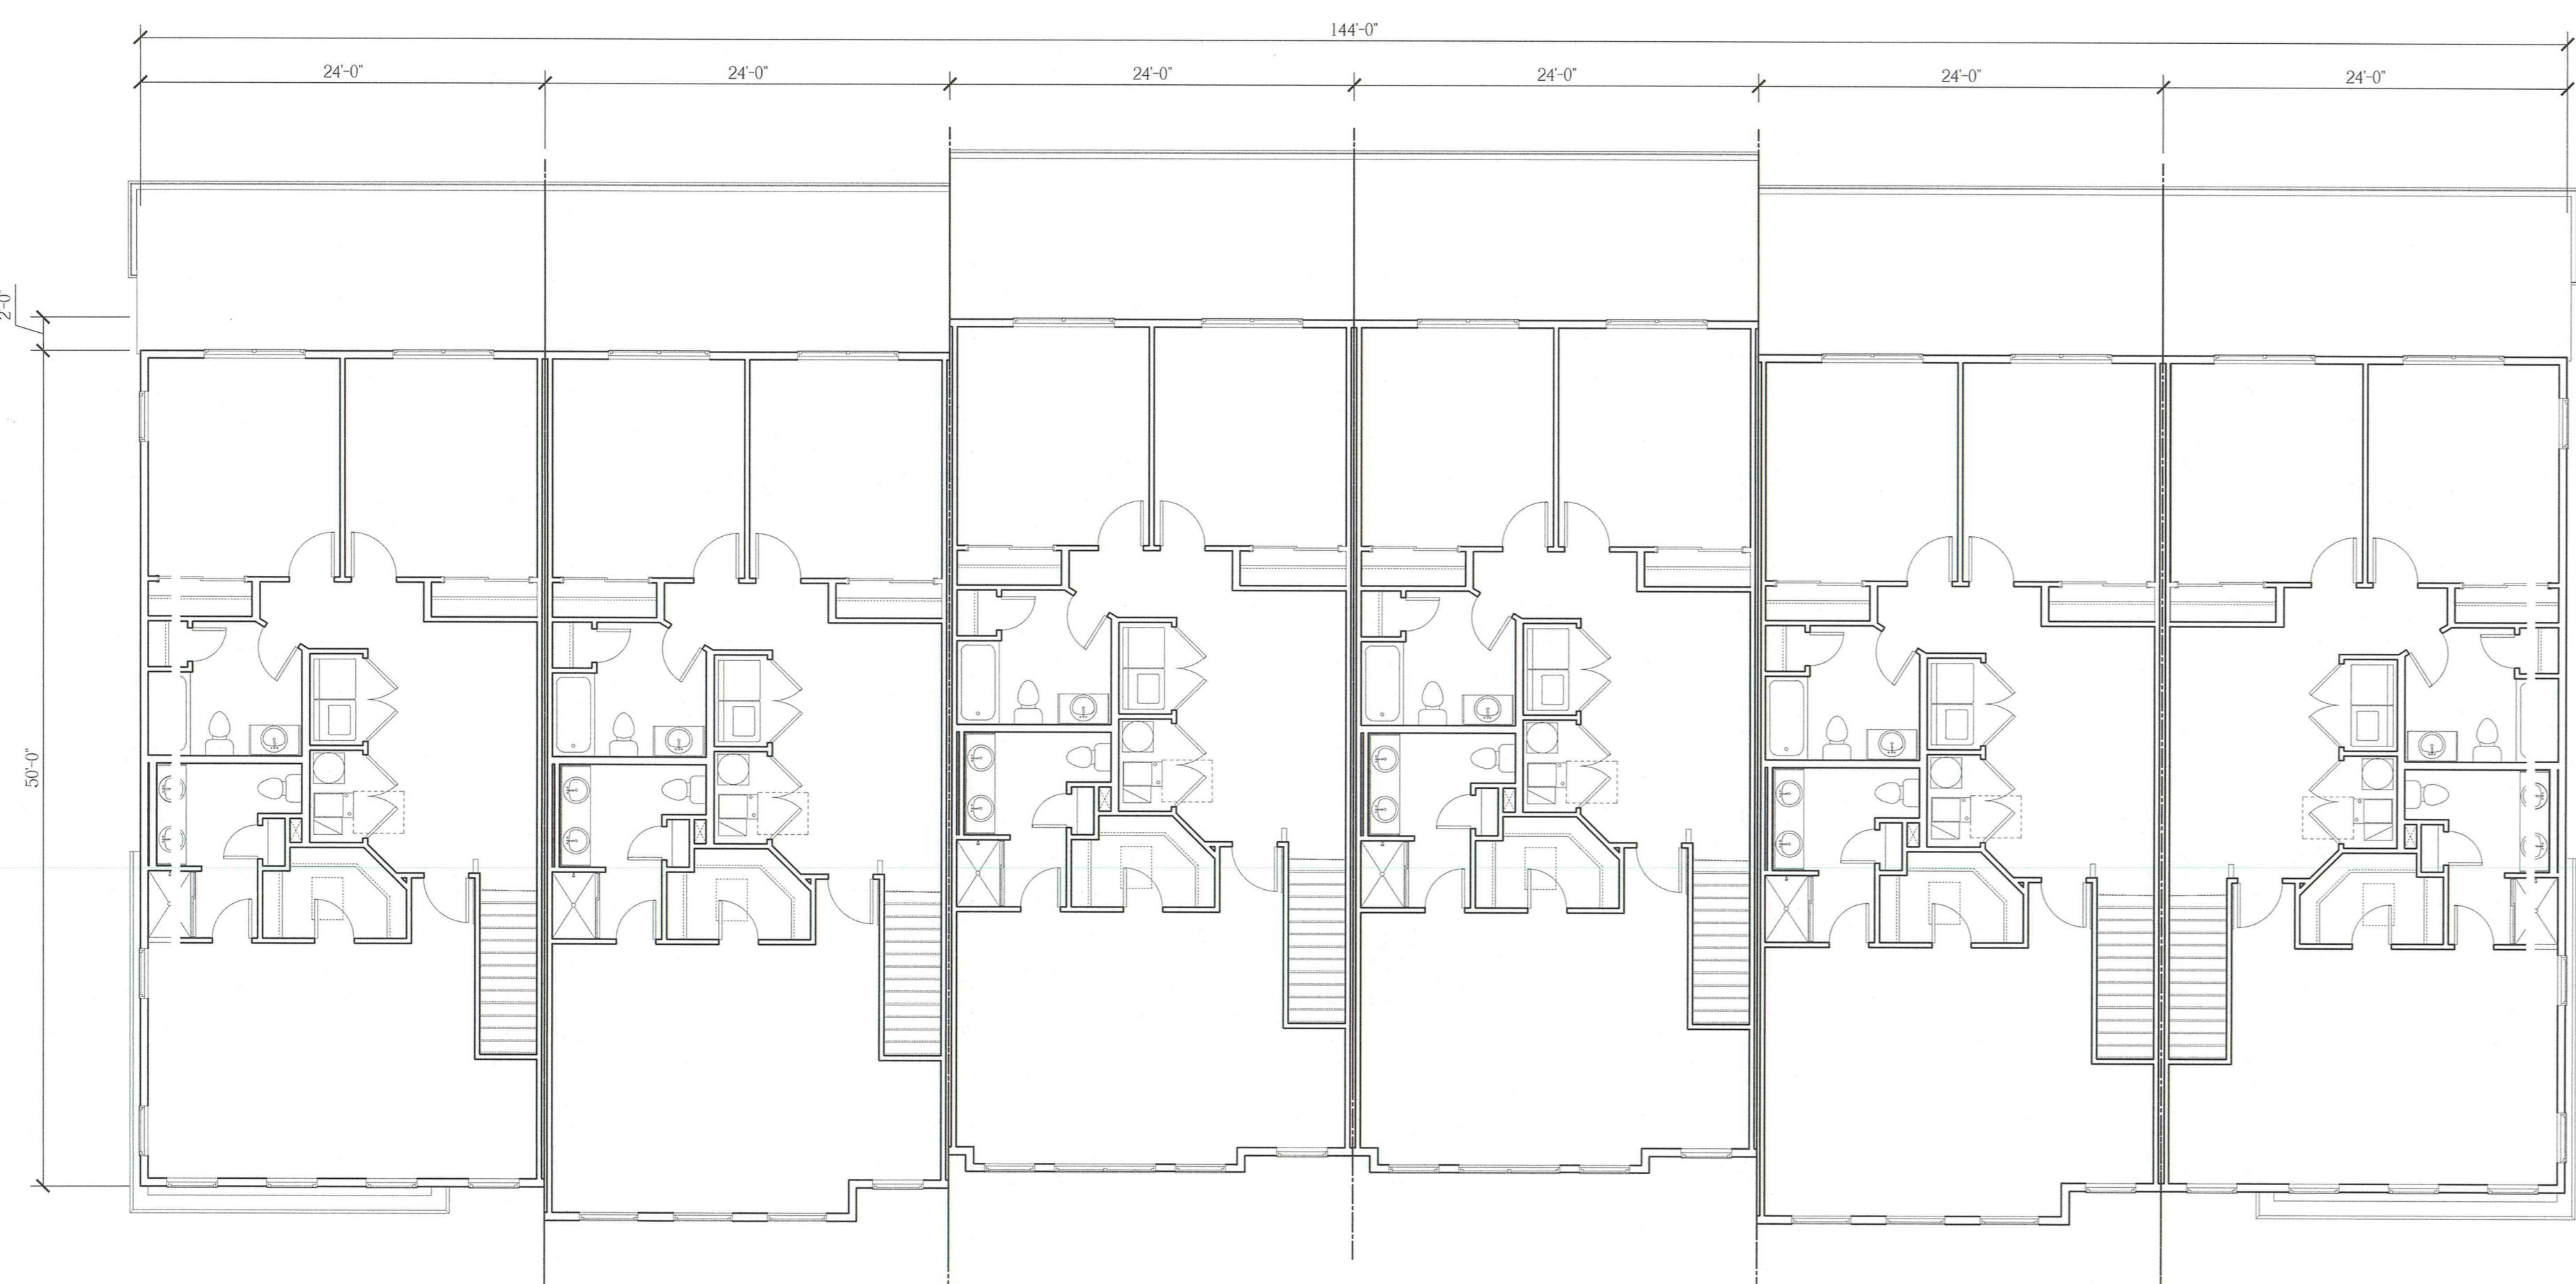

**12-Unit Building, Third Floor Plan**

Scale:  $\frac{1}{8}$  = 1'-0"

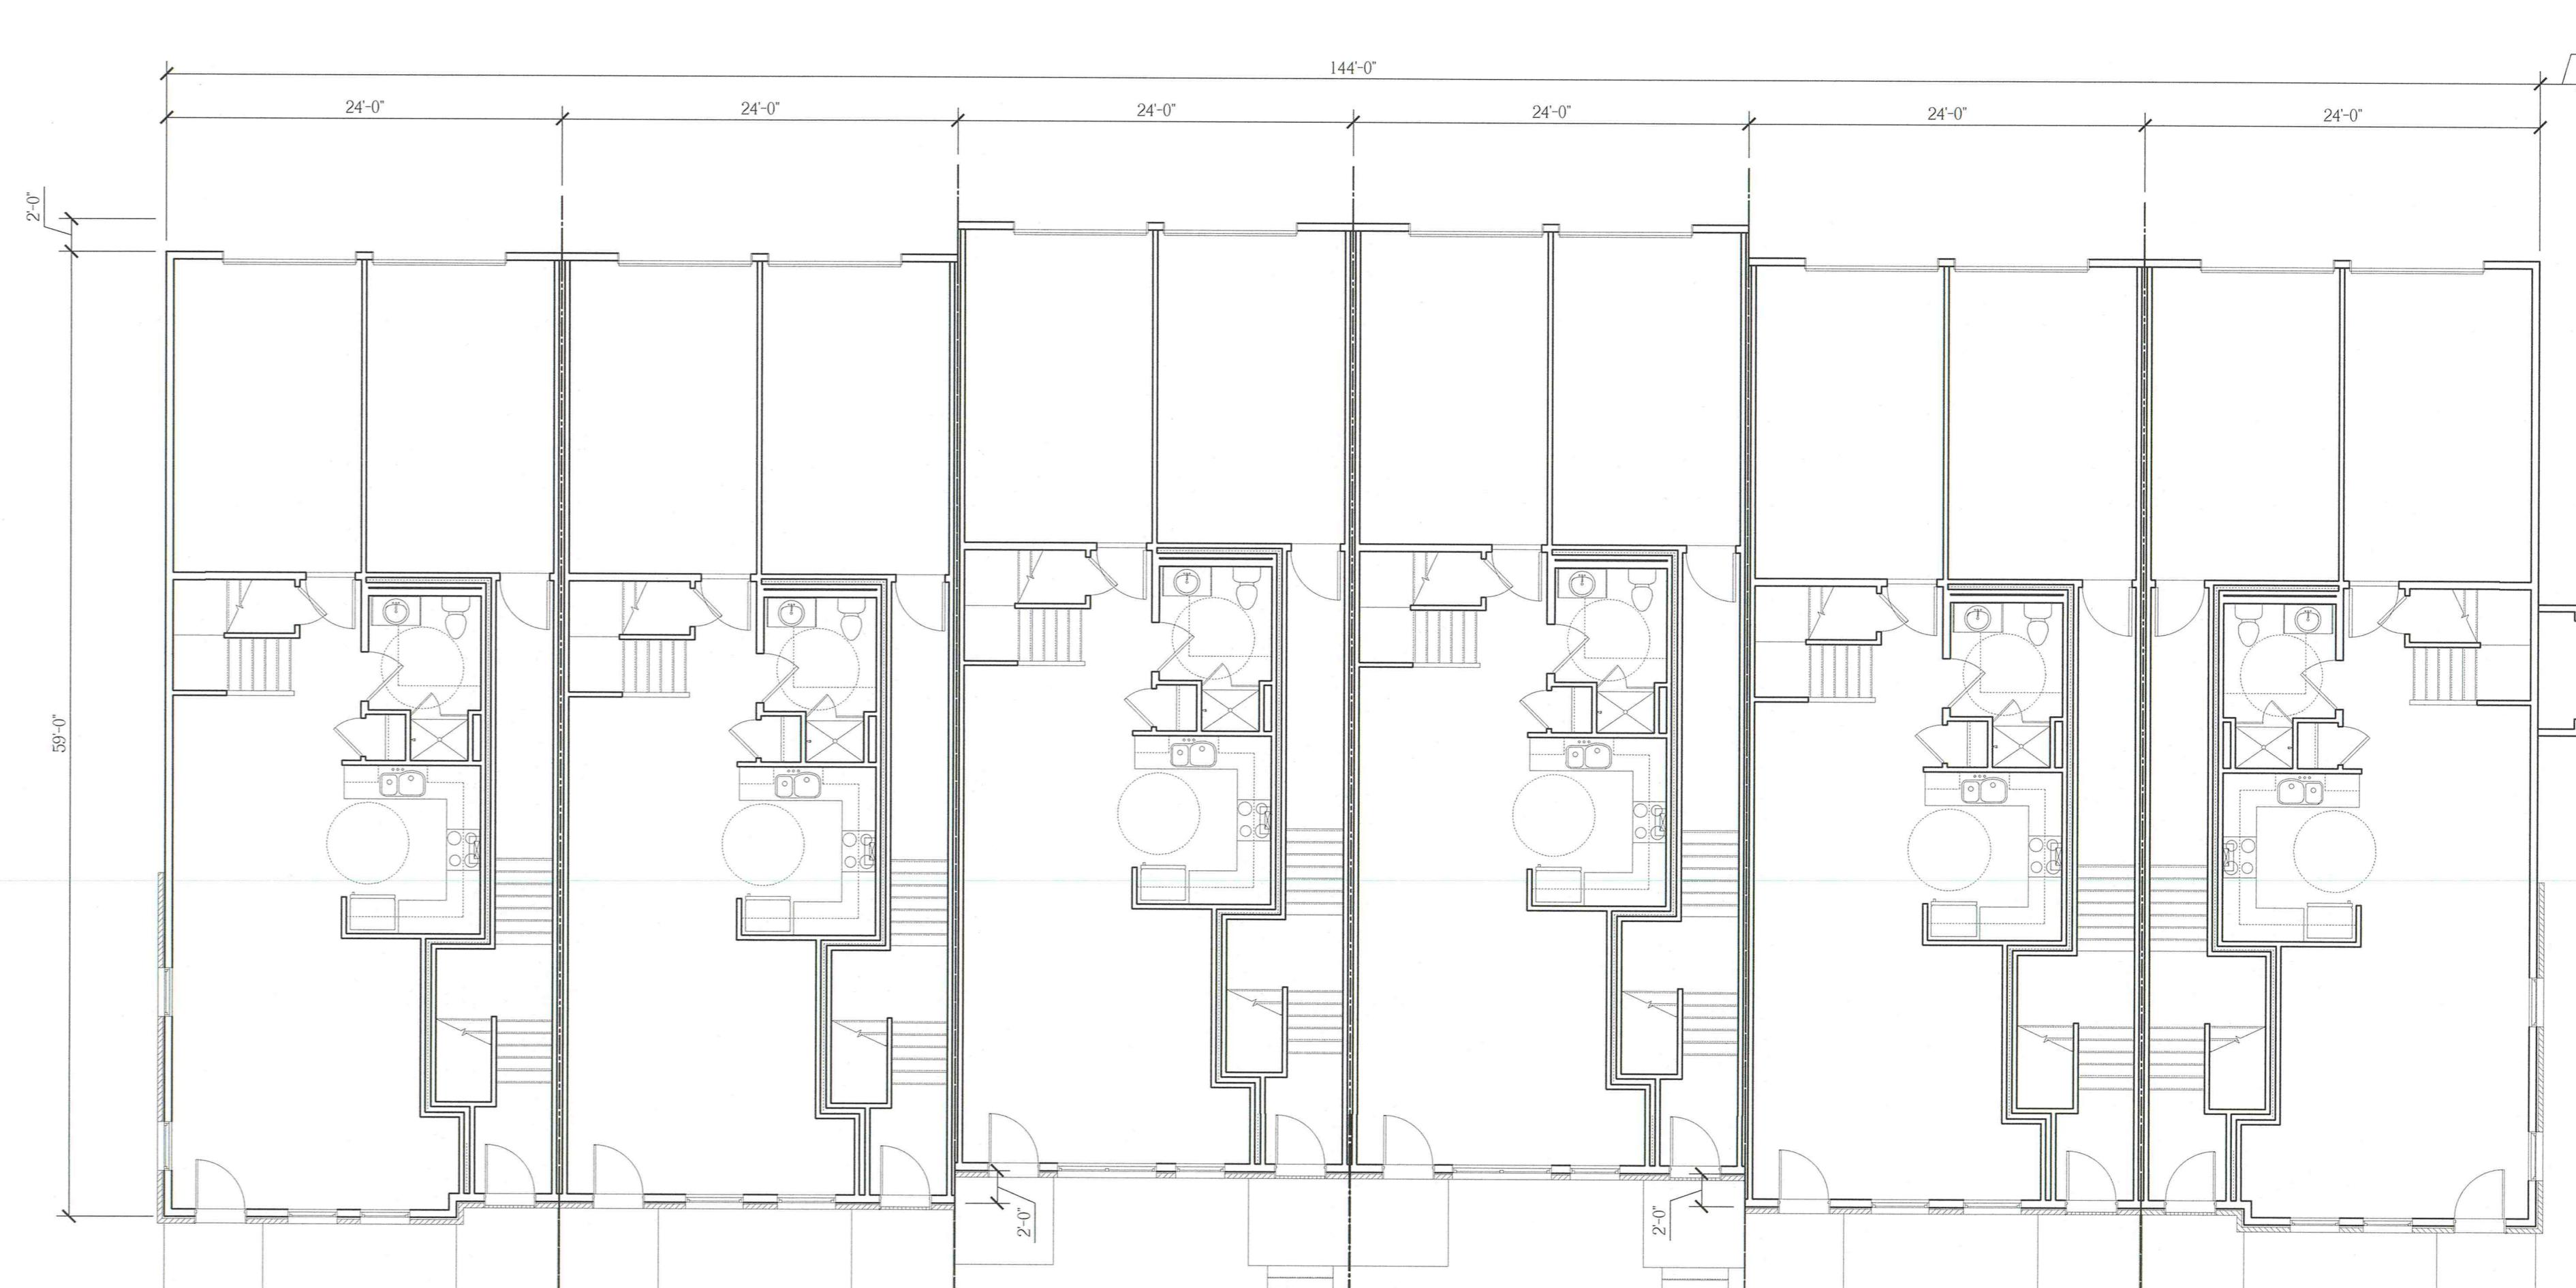

**12-Unit Building, First Floor Plan**

Scale:  $\frac{1}{8}$  = 1'-0"

Elevation 'A' (End)      Elevation 'B' (Interior)      Elevation 'C' (Interior)      Elevation 'C' (Interior)      Elevation 'B' (Interior)      Elevation 'A' (End)

**NOTE:**  
THESE DRAWINGS ARE NOT FOR CONSTRUCTION. THESE PLANS ARE FOR SITE PLAN REVIEW AND ARE SUBJECT TO CHANGE. THE BUILDER RESERVES THE RIGHT TO MAKE CHANGES AS NEEDED TO THE FLOOR PLANS, ELEVATIONS AND BUILDING MATERIALS, INCLUDING ROOM SIZES AND LOCATION OF ROOMS.


CLIENT:

**US Home  
Corporation  
(dba Lennar)**

PROJECT NAME:

**Hopewell Parc**

Block 93 Lot 5.01 and Block 93 Portion of Lots 5.02 and 6.02  
Township of Hopewell, Mercer County, NJ

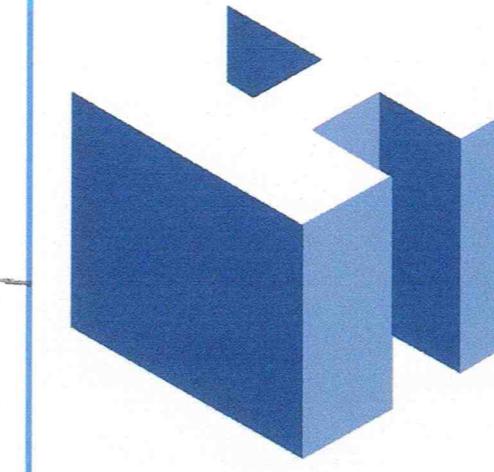

**HOLLIDAY ARCHITECTS**  
JACKSON COMMONS  
SUITE A4  
30 JACKSON ROAD  
MEDFORD, NJ 08055  
609.953.5373  
FAX: 609.953.5737

REVISIONS:


**SHEET TITLE:**  
Rear Loaded Stacked  
Townhomes  
12-Unit Building Floor Plans  
**SCALE:** As Noted  
**PROJ. NO.:** LEN-20028  
**DATE:** December 1, 2020

**A-9**




**8-Unit Building, Second Floor Plan**

Scale:  $\frac{1}{8}$  = 1'-0"

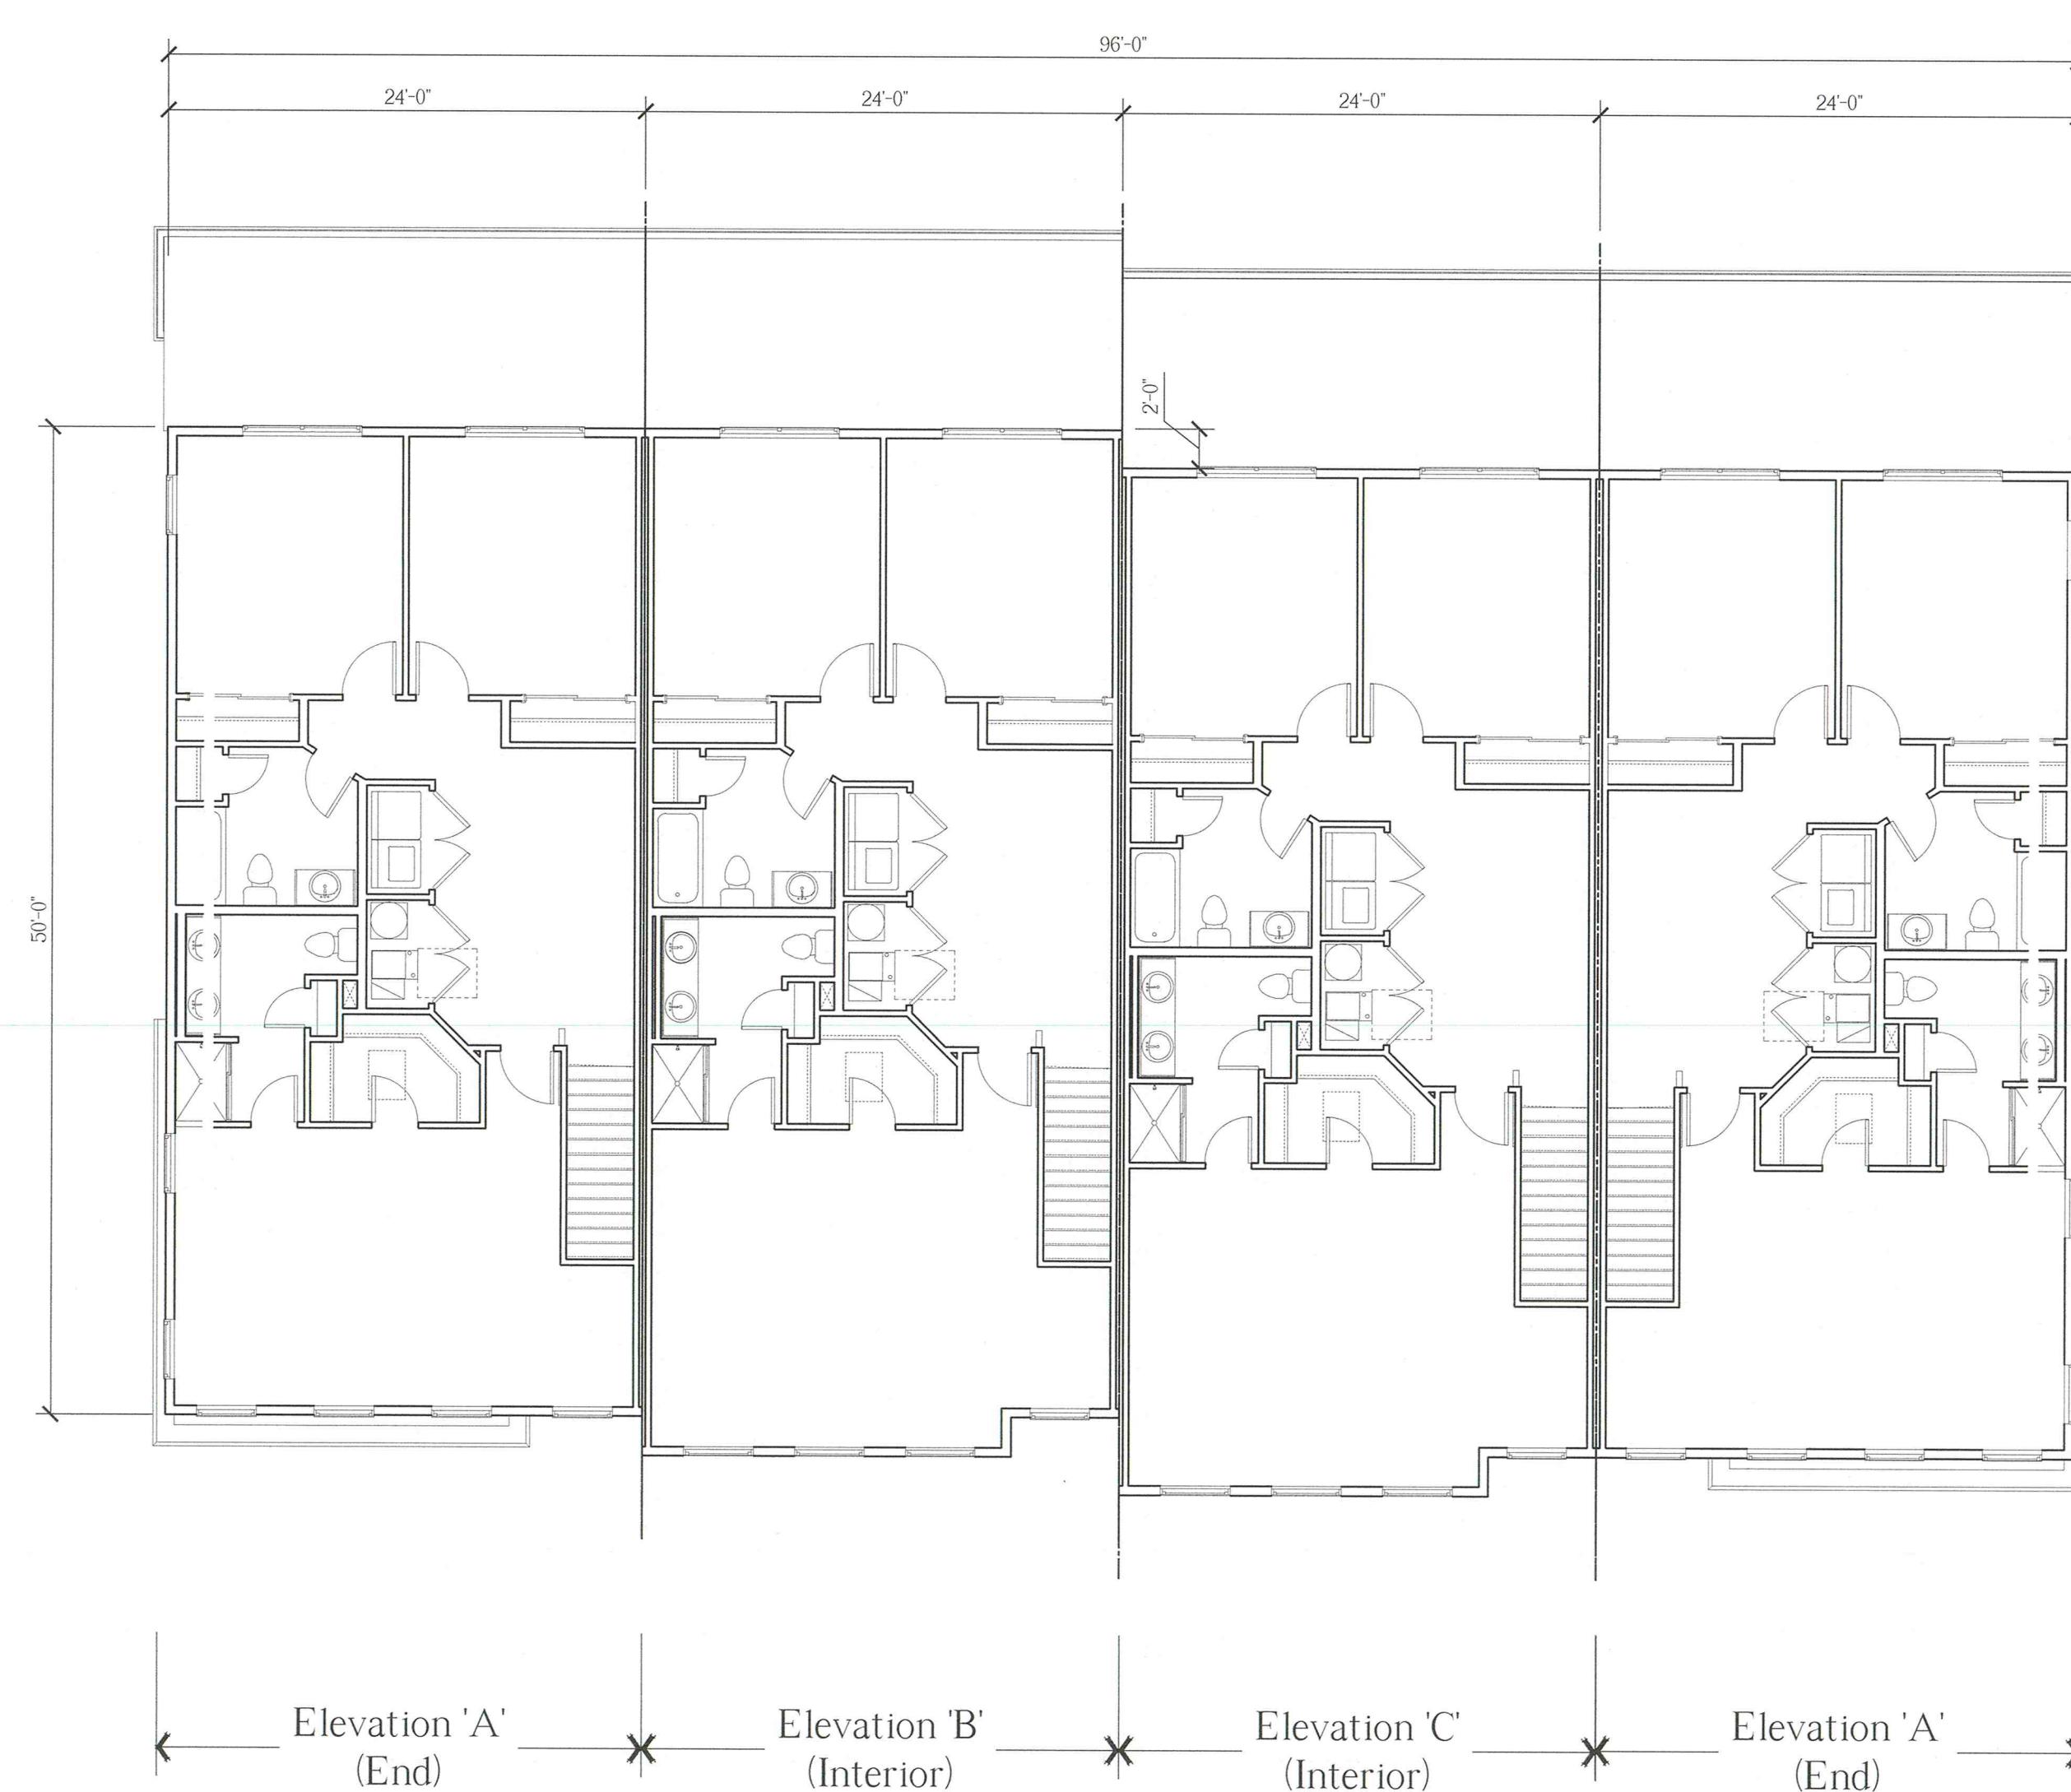

**8-Unit Building, Third Floor Plan**

Scale:  $\frac{1}{8}$  = 1'-0"

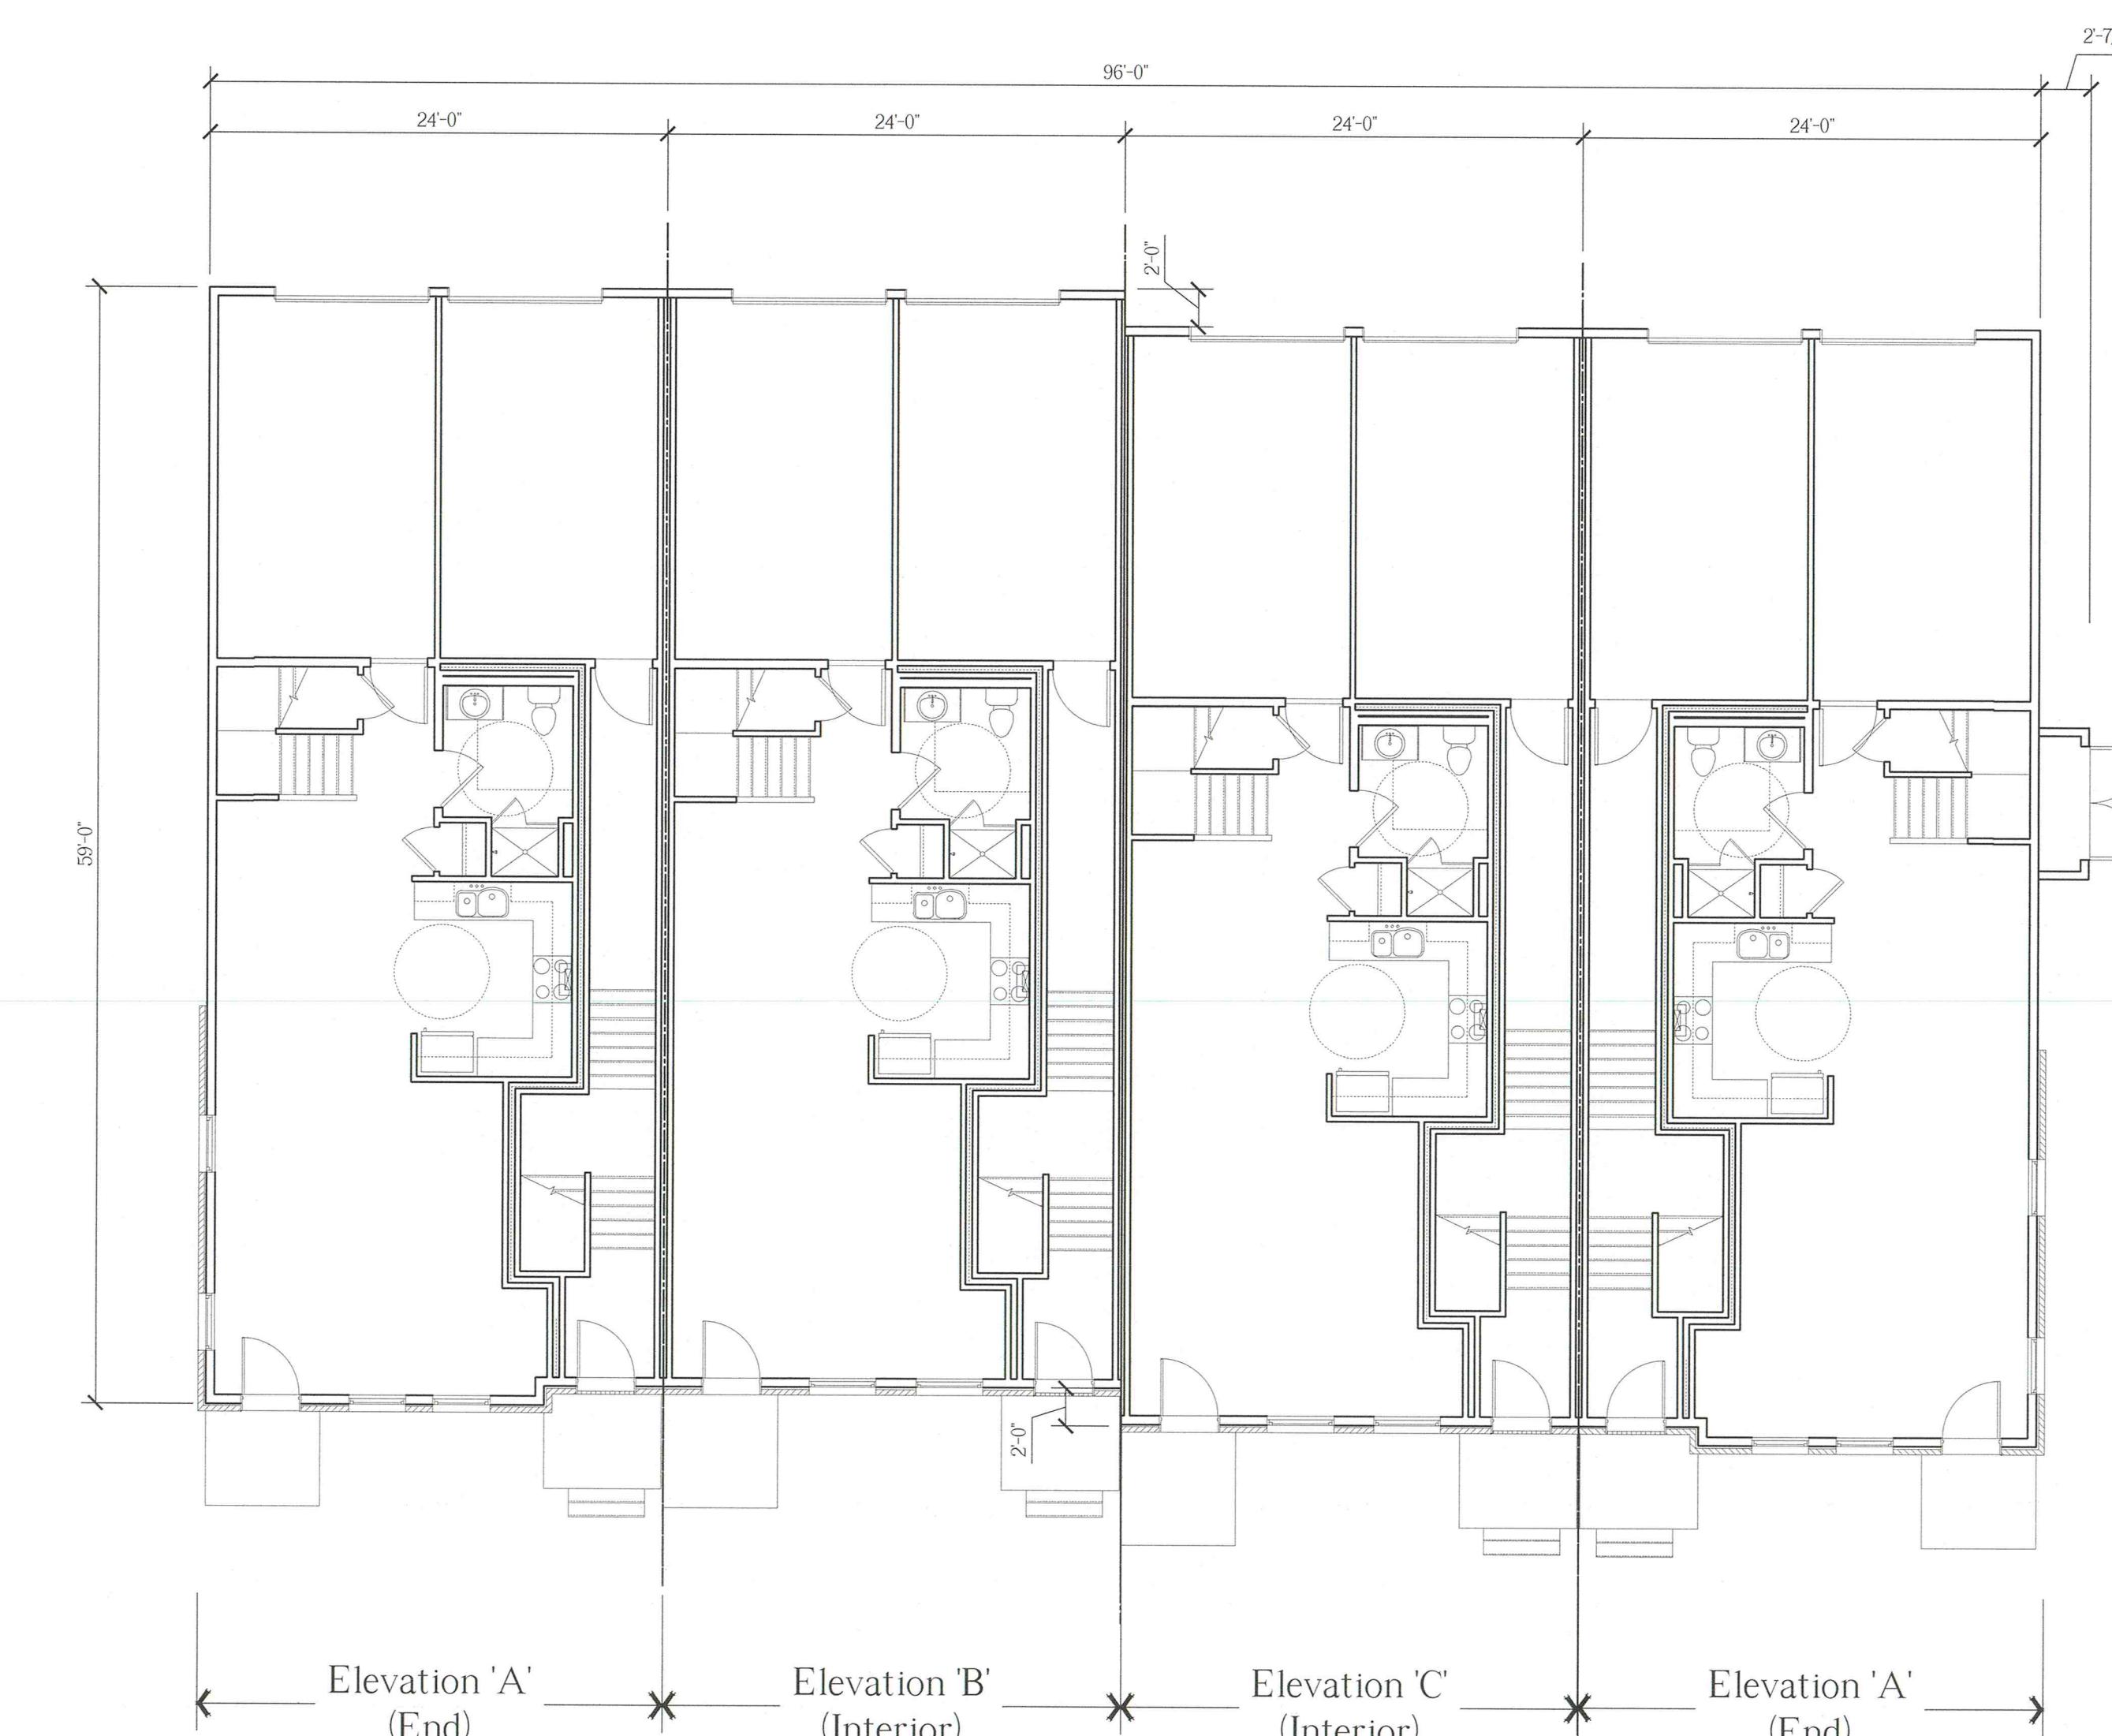

**8-Unit Building, First Floor Plan**

Scale:  $\frac{1}{8}$  = 1'-0"

**NOTE:**  
THESE DRAWINGS ARE NOT FOR CONSTRUCTION. THESE PLANS ARE FOR SITE PLAN REVIEW AND ARE SUBJECT TO CHANGE. THE BUILDER RESERVES THE RIGHT TO MAKE CHANGES AS NEEDED TO THE FLOOR PLANS, ELEVATIONS AND BUILDING MATERIALS, INCLUDING ROOM SIZES AND LOCATION OF ROOMS.


CLIENT:

**US Home  
Corporation  
(dba Lennar)**

PROJECT NAME:

**Hopewell Parc**

Block 93 Lot 5.01 and Block 93 Portion of Lots 5.02 and 6.02  
Township of Hopewell, Mercer County, NJ

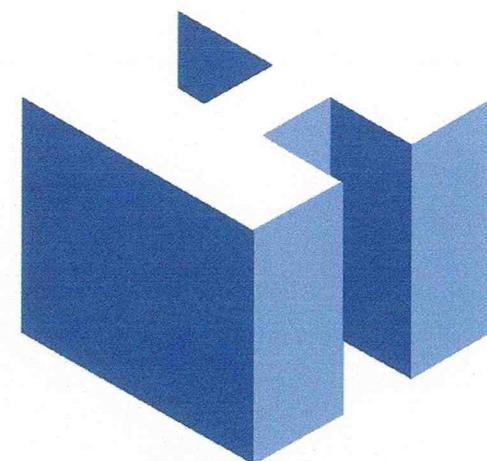

**HOLLIDAY ARCHITECTS**  
JACKSON COMMONS  
SUITE A4  
30 JACKSON ROAD  
MEDFORD, NJ 08055  
609.953.5373  
FAX: 609.953.5737

REVISIONS:

**SHEET TITLE:**  
Rear Loaded Stacked  
Townhomes  
8-Unit Building Floor Plans  
**SCALE:** As Noted  
**PROJ. NO.:** LEN-20028  
**DATE:** December 1, 2020

**SHEET NO.**  
**A-10**






**Front Elevation**

Scale:  $\frac{1}{8}$  = 1'-0"



**Right Side Elevation**

Scale:  $\frac{1}{8}$  = 1'-0"

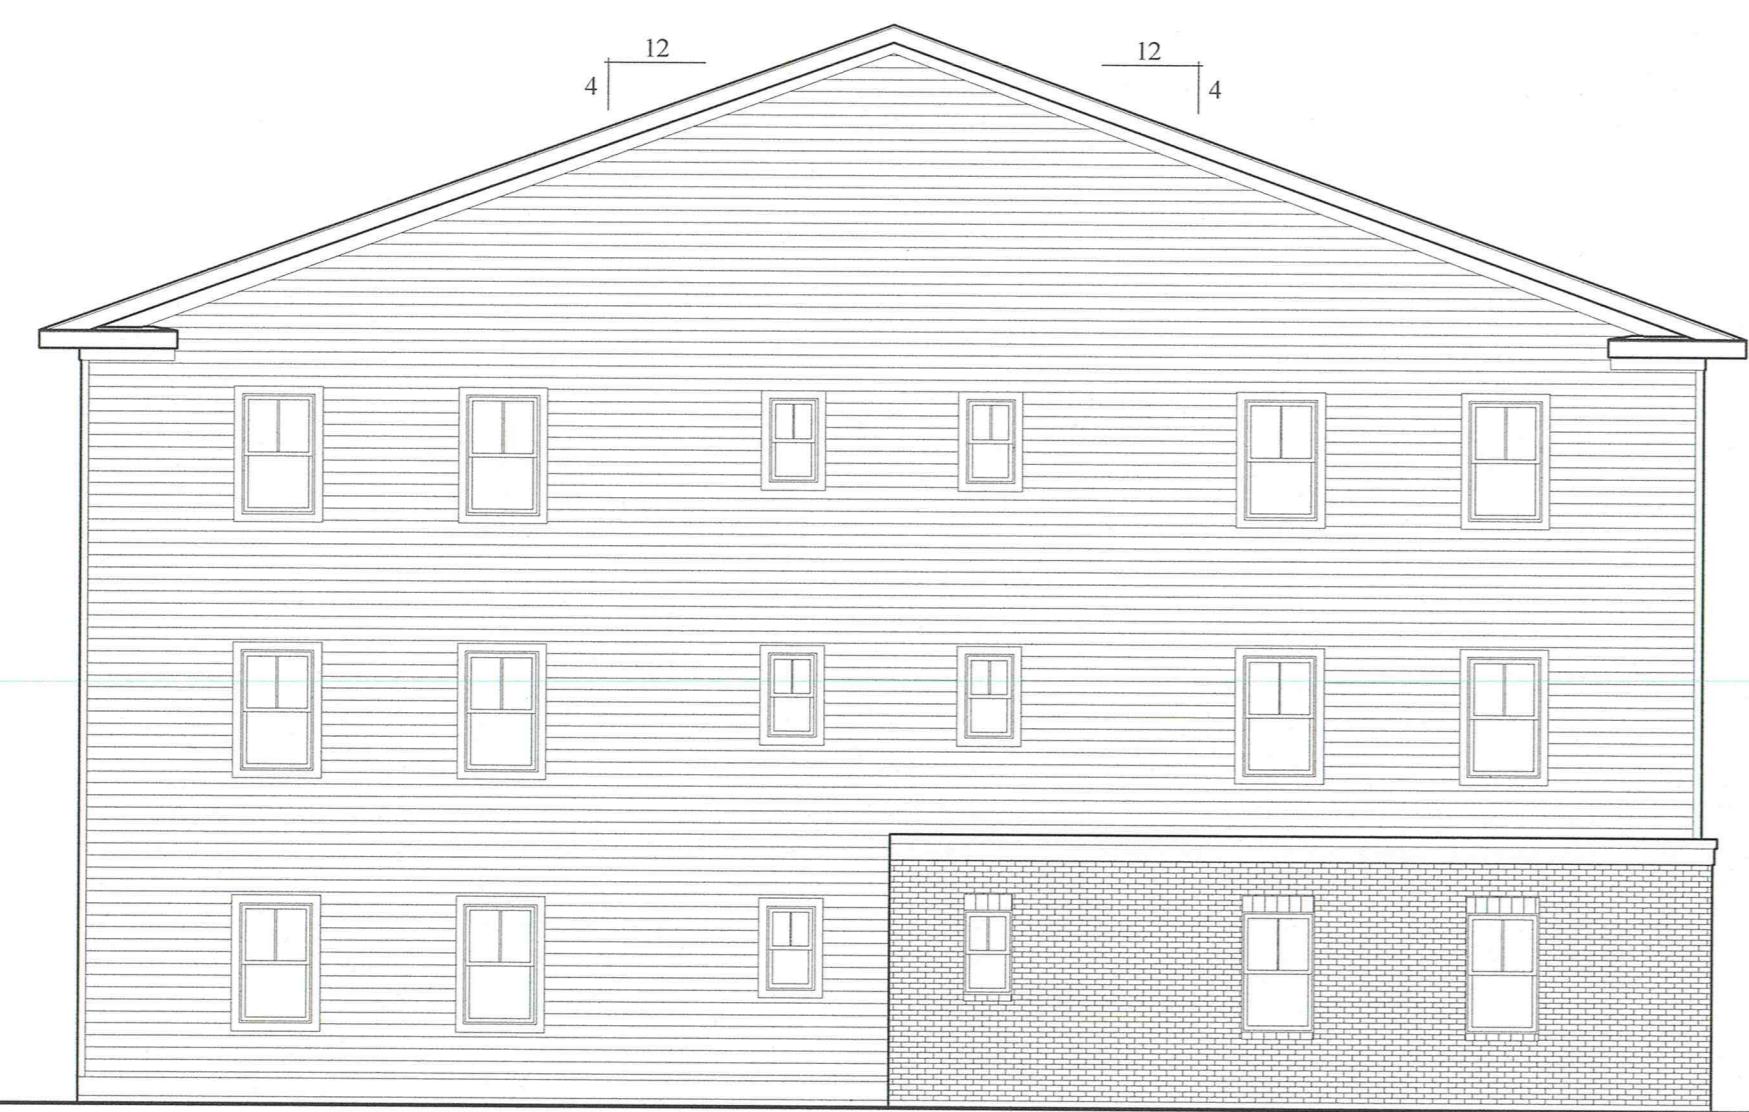

**Left Side Elevation**

Scale:  $\frac{1}{8}$  = 1'-0"



**Rear Elevation**

Scale:  $\frac{1}{8}$  = 1'-0"

**NOTE:**  
THESE DRAWINGS ARE NOT FOR CONSTRUCTION. THESE PLANS ARE FOR SITE PLAN REVIEW AND ARE SUBJECT TO CHANGE. THE BUILDER RESERVES THE RIGHT TO MAKE CHANGES AS NEEDED TO THE FLOOR PLANS, ELEVATIONS AND BUILDING MATERIALS, INCLUDING ROOM SIZES AND LOCATION OF ROOMS.


CLIENT:

**US Home  
Corporation  
(dba Lennar)**

PROJECT NAME:


**Hopewell Parc**

Block 93 Lot 5.01 and Block 93 Portion of Lots 5.02 and 6.02  
Township of Hopewell, Mercer County, NJ

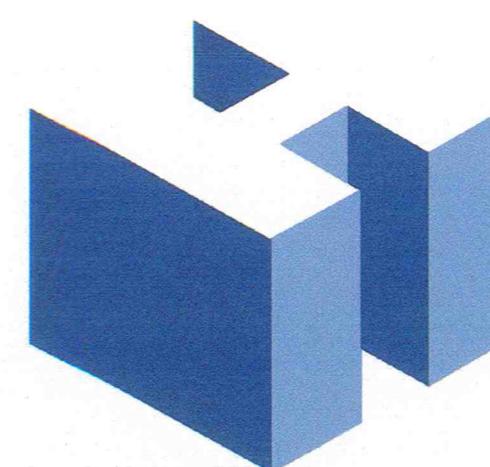


**HOLLIDAY ARCHITECTS**  
JACKSON COMMONS  
SUITE A4  
30 JACKSON ROAD  
MEDFORD, NJ 08055  
609.953.5373  
FAX: 609.953.5737

REVISIONS:	SHEET TITLE:	
24-Unit Condo Building Elevations		
SCALE:	As Noted	
PROJ. NO.:	LEN-20028	
DATE:	December 1, 2020	
SHEET NO.		A-11

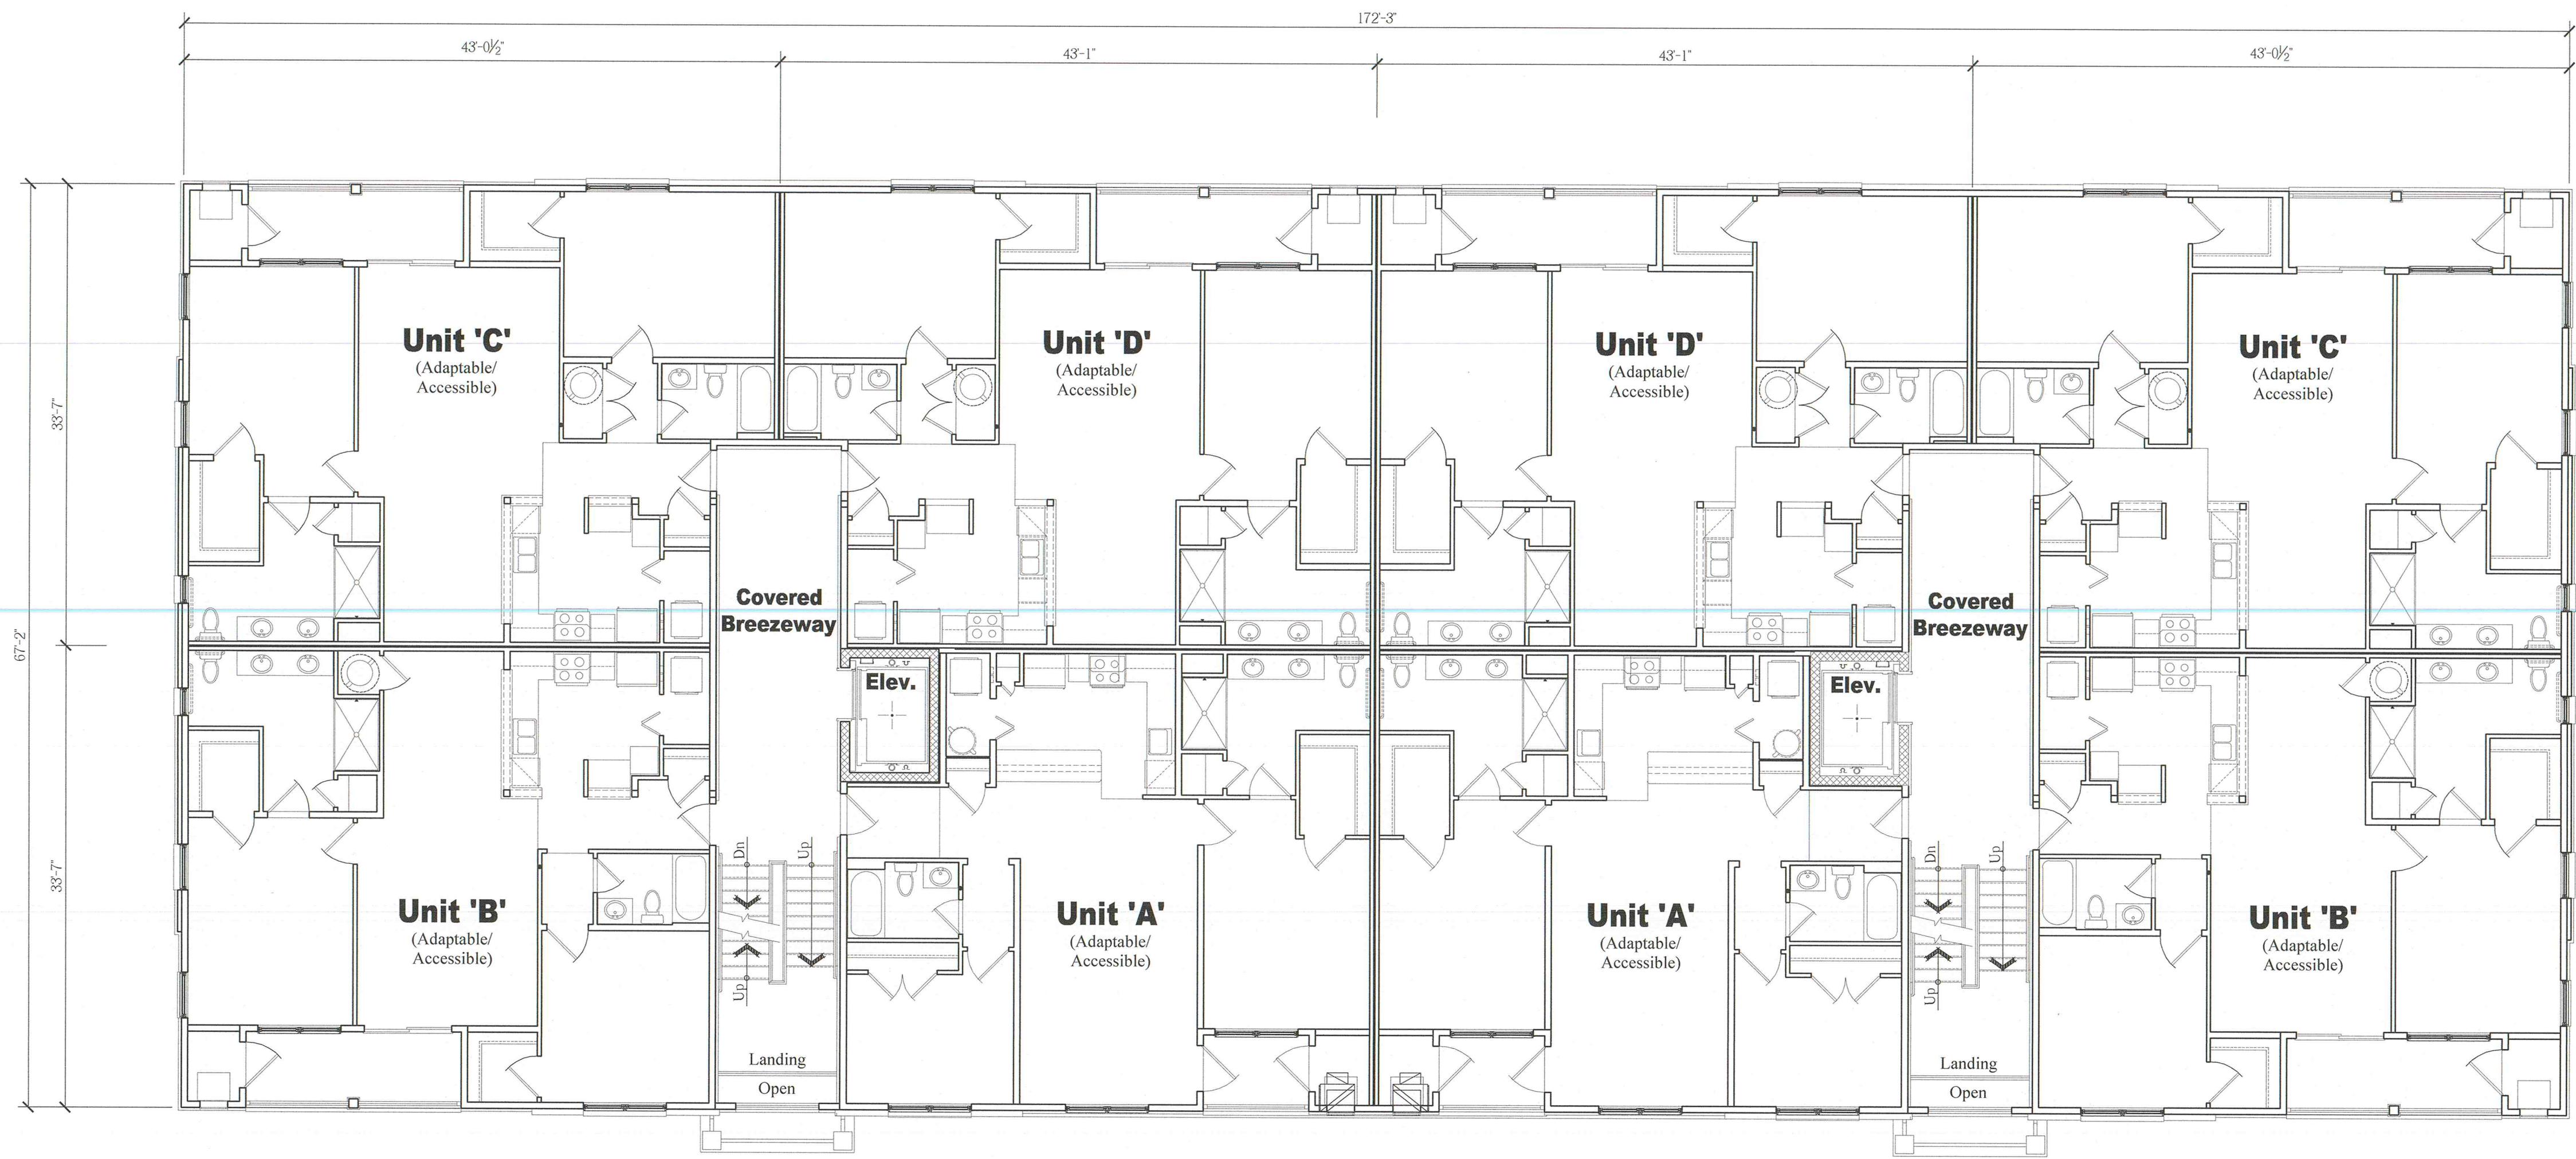

**Overall Second Floor Plan**

Scale  $\frac{1}{8}$  = 1'-0"

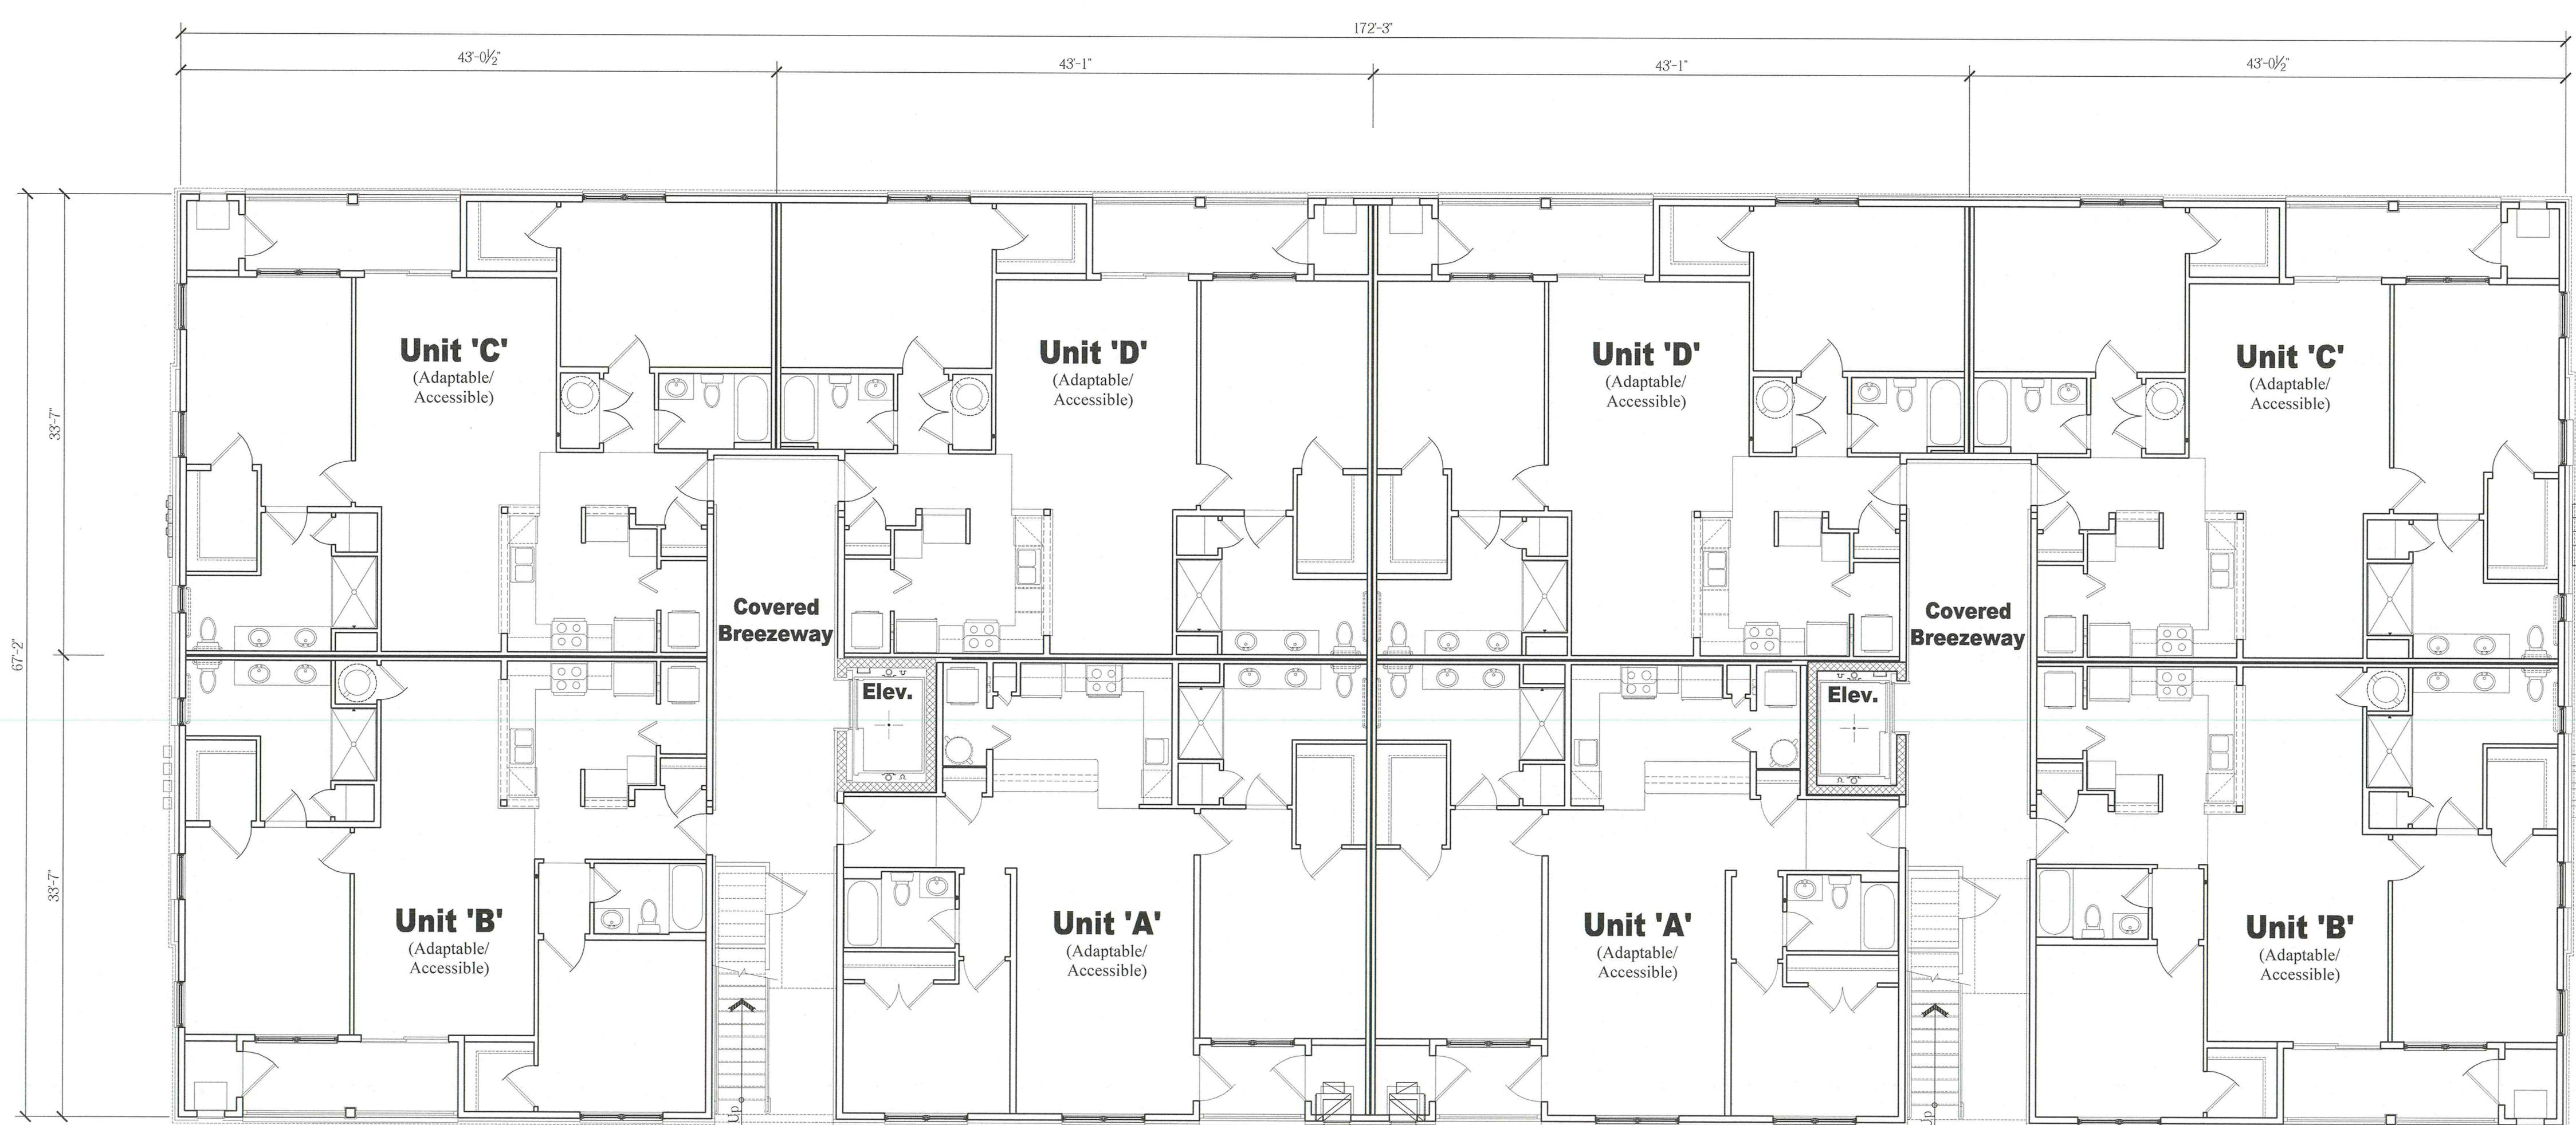

**Overall First Floor Plan**

Scale  $\frac{1}{8}$  = 1'-0"

**NOTE:**  
THESE DRAWINGS ARE NOT FOR CONSTRUCTION. THESE PLANS ARE FOR SITE PLAN REVIEW AND ARE SUBJECT TO CHANGE. THE BUILDER RESERVES THE RIGHT TO MAKE CHANGES AS NEEDED TO THE FLOOR PLANS, ELEVATIONS AND BUILDING MATERIALS, INCLUDING ROOM SIZES AND LOCATION OF ROOMS.


CLIENT:

**US Home  
Corporation  
(dba Lennar)**

PROJECT NAME:


**Hopewell Parc**

Block 93 Lot 5.01 and Block 93 Portion of Lots 5.02 and 6.02  
Township of Hopewell, Mercer County, NJ

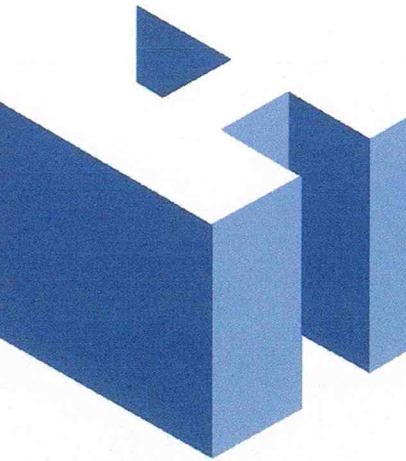

**HOLLIDAY ARCHITECTS**  
JACKSON COMMONS  
SUITE A4  
30 JACKSON ROAD  
MEDFORD, NJ 08055  
609.953.5373  
FAX: 609.953.5737

REVISIONS:	SHEET TITLE:	
24-Unit Condo Building Overall Floor Plans		SHEET NO.
SCALE:	As Noted	LEN-20028
PROJ. NO.:	A-12	
DATE:	December 1, 2020	

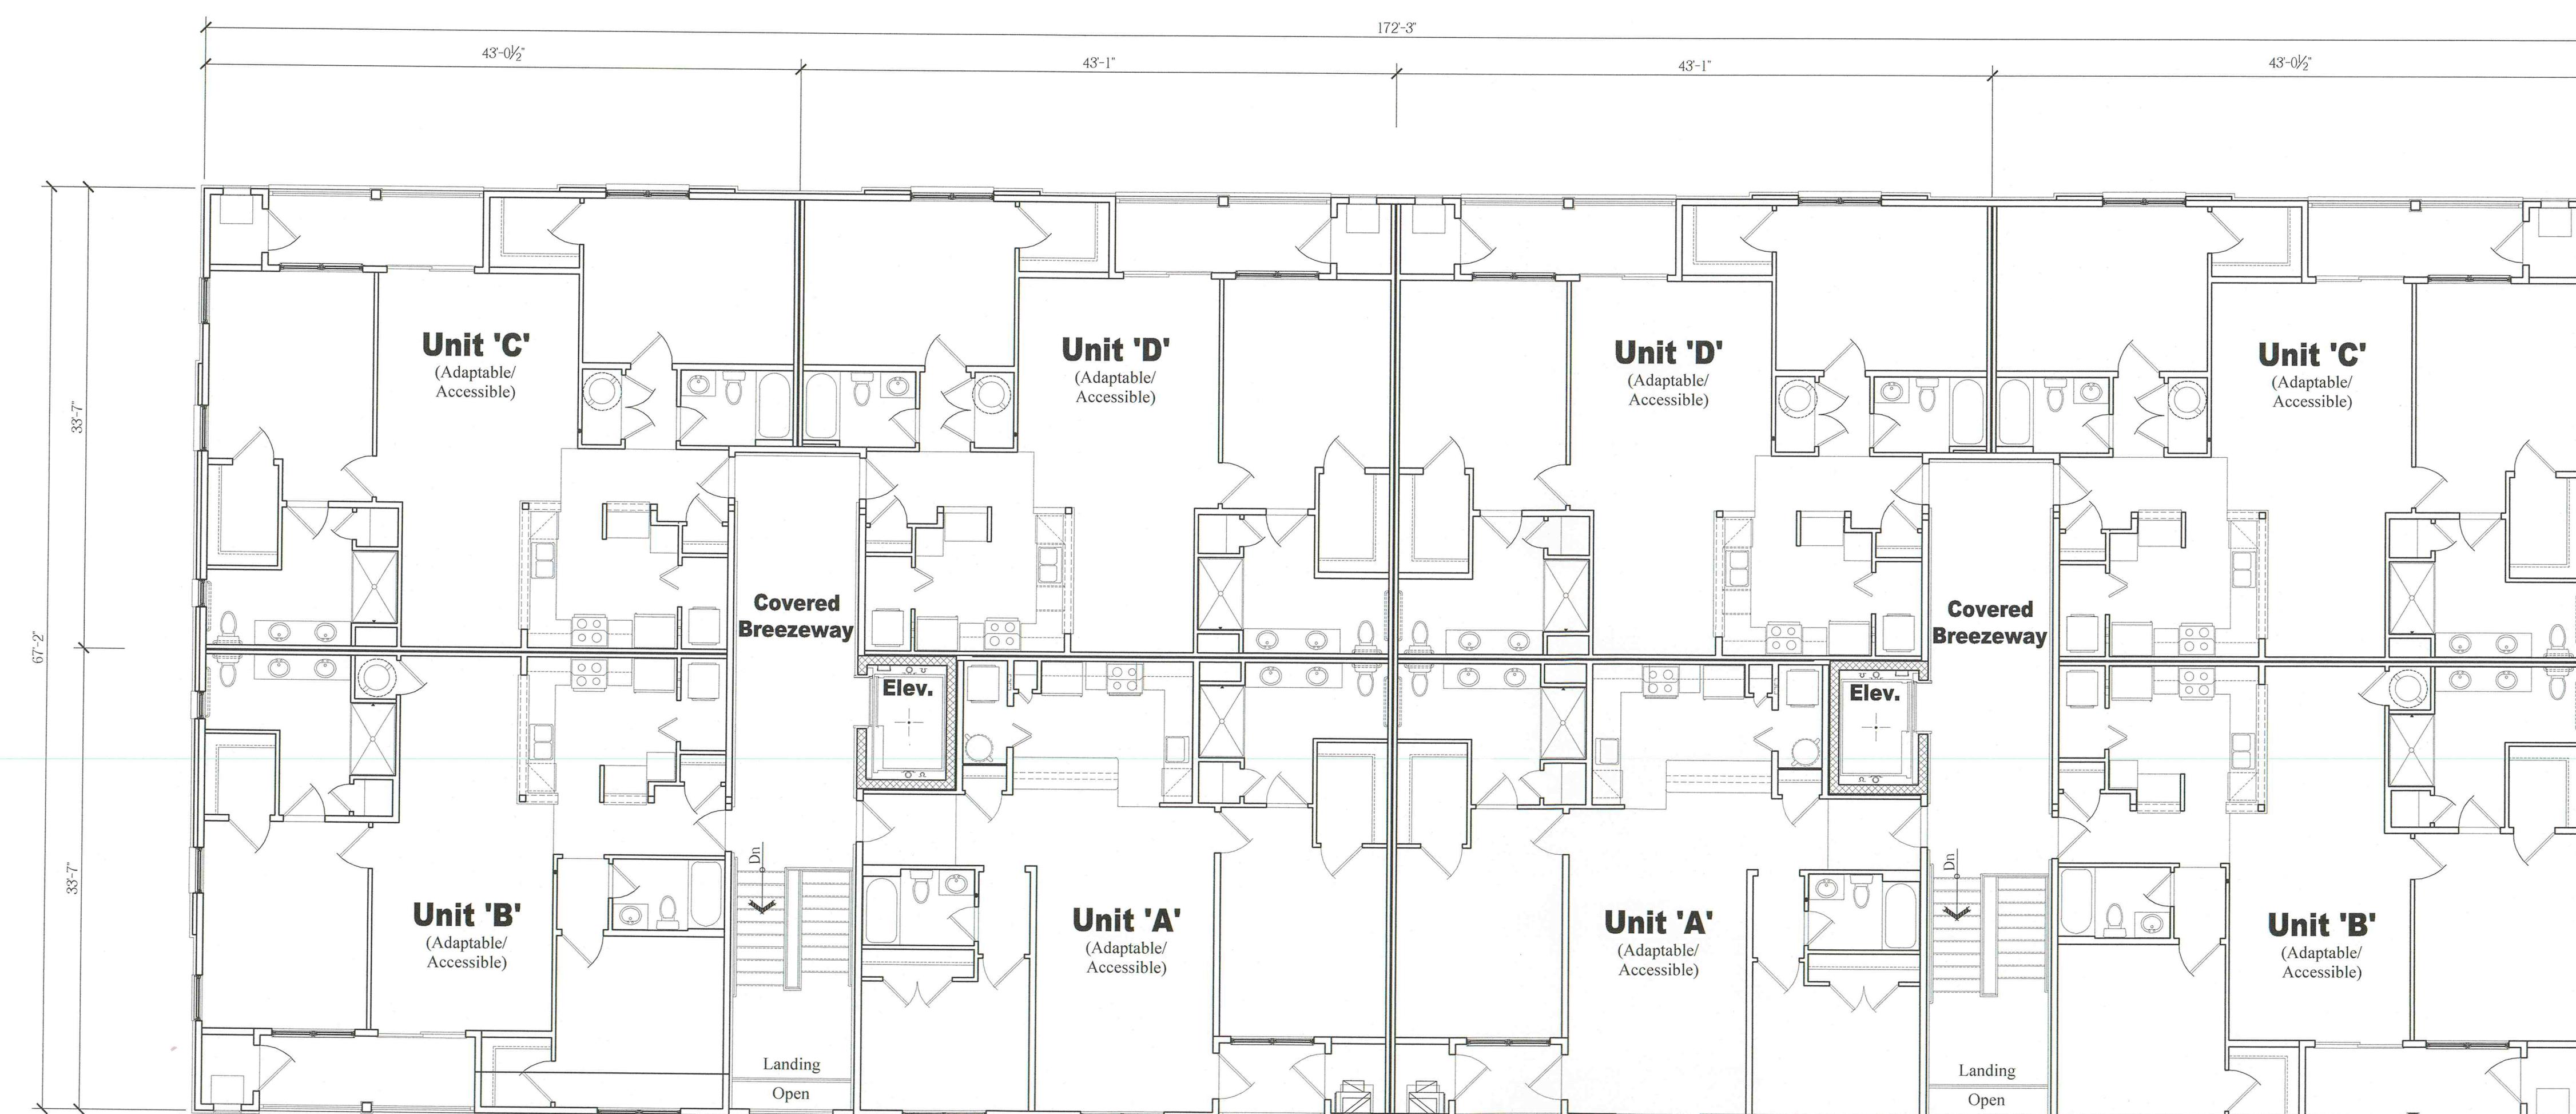

**Overall Third Floor Plan**

Scale:  $\frac{1}{8}$  = 1'-0"

**NOTE:**  
THESE DRAWINGS ARE NOT FOR CONSTRUCTION. THESE PLANS ARE FOR SITE PLAN REVIEW AND ARE SUBJECT TO CHANGE. THE BUILDER RESERVES THE RIGHT TO MAKE CHANGES AS NEEDED TO THE FLOOR PLANS, ELEVATIONS AND BUILDING MATERIALS, INCLUDING ROOM SIZES AND LOCATION OF ROOMS.


CLIENT:

**US Home  
Corporation  
(dba Lennar)**

PROJECT NAME:

**Hopewell Parc**

Block 93 Lot 5.01 and Block 93 Portion of Lots 5.02 and 6.02  
Township of Hopewell, Mercer County, NJ

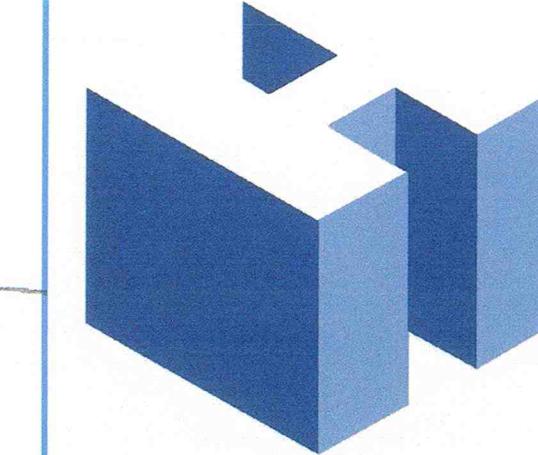

**HOLLIDAY ARCHITECTS**  
JACKSON COMMONS  
SUITE A4  
30 JACKSON ROAD  
MEDFORD, NJ 08055  
609.953.5373  
FAX: 609.953.5737

REVISIONS:

**24-Unit Condo Building  
Overall Floor Plans**


SCALE: As Noted

PROJ. NO.: LEN-20028

DATE: December 1, 2020


SHEET NO.

**A-13**

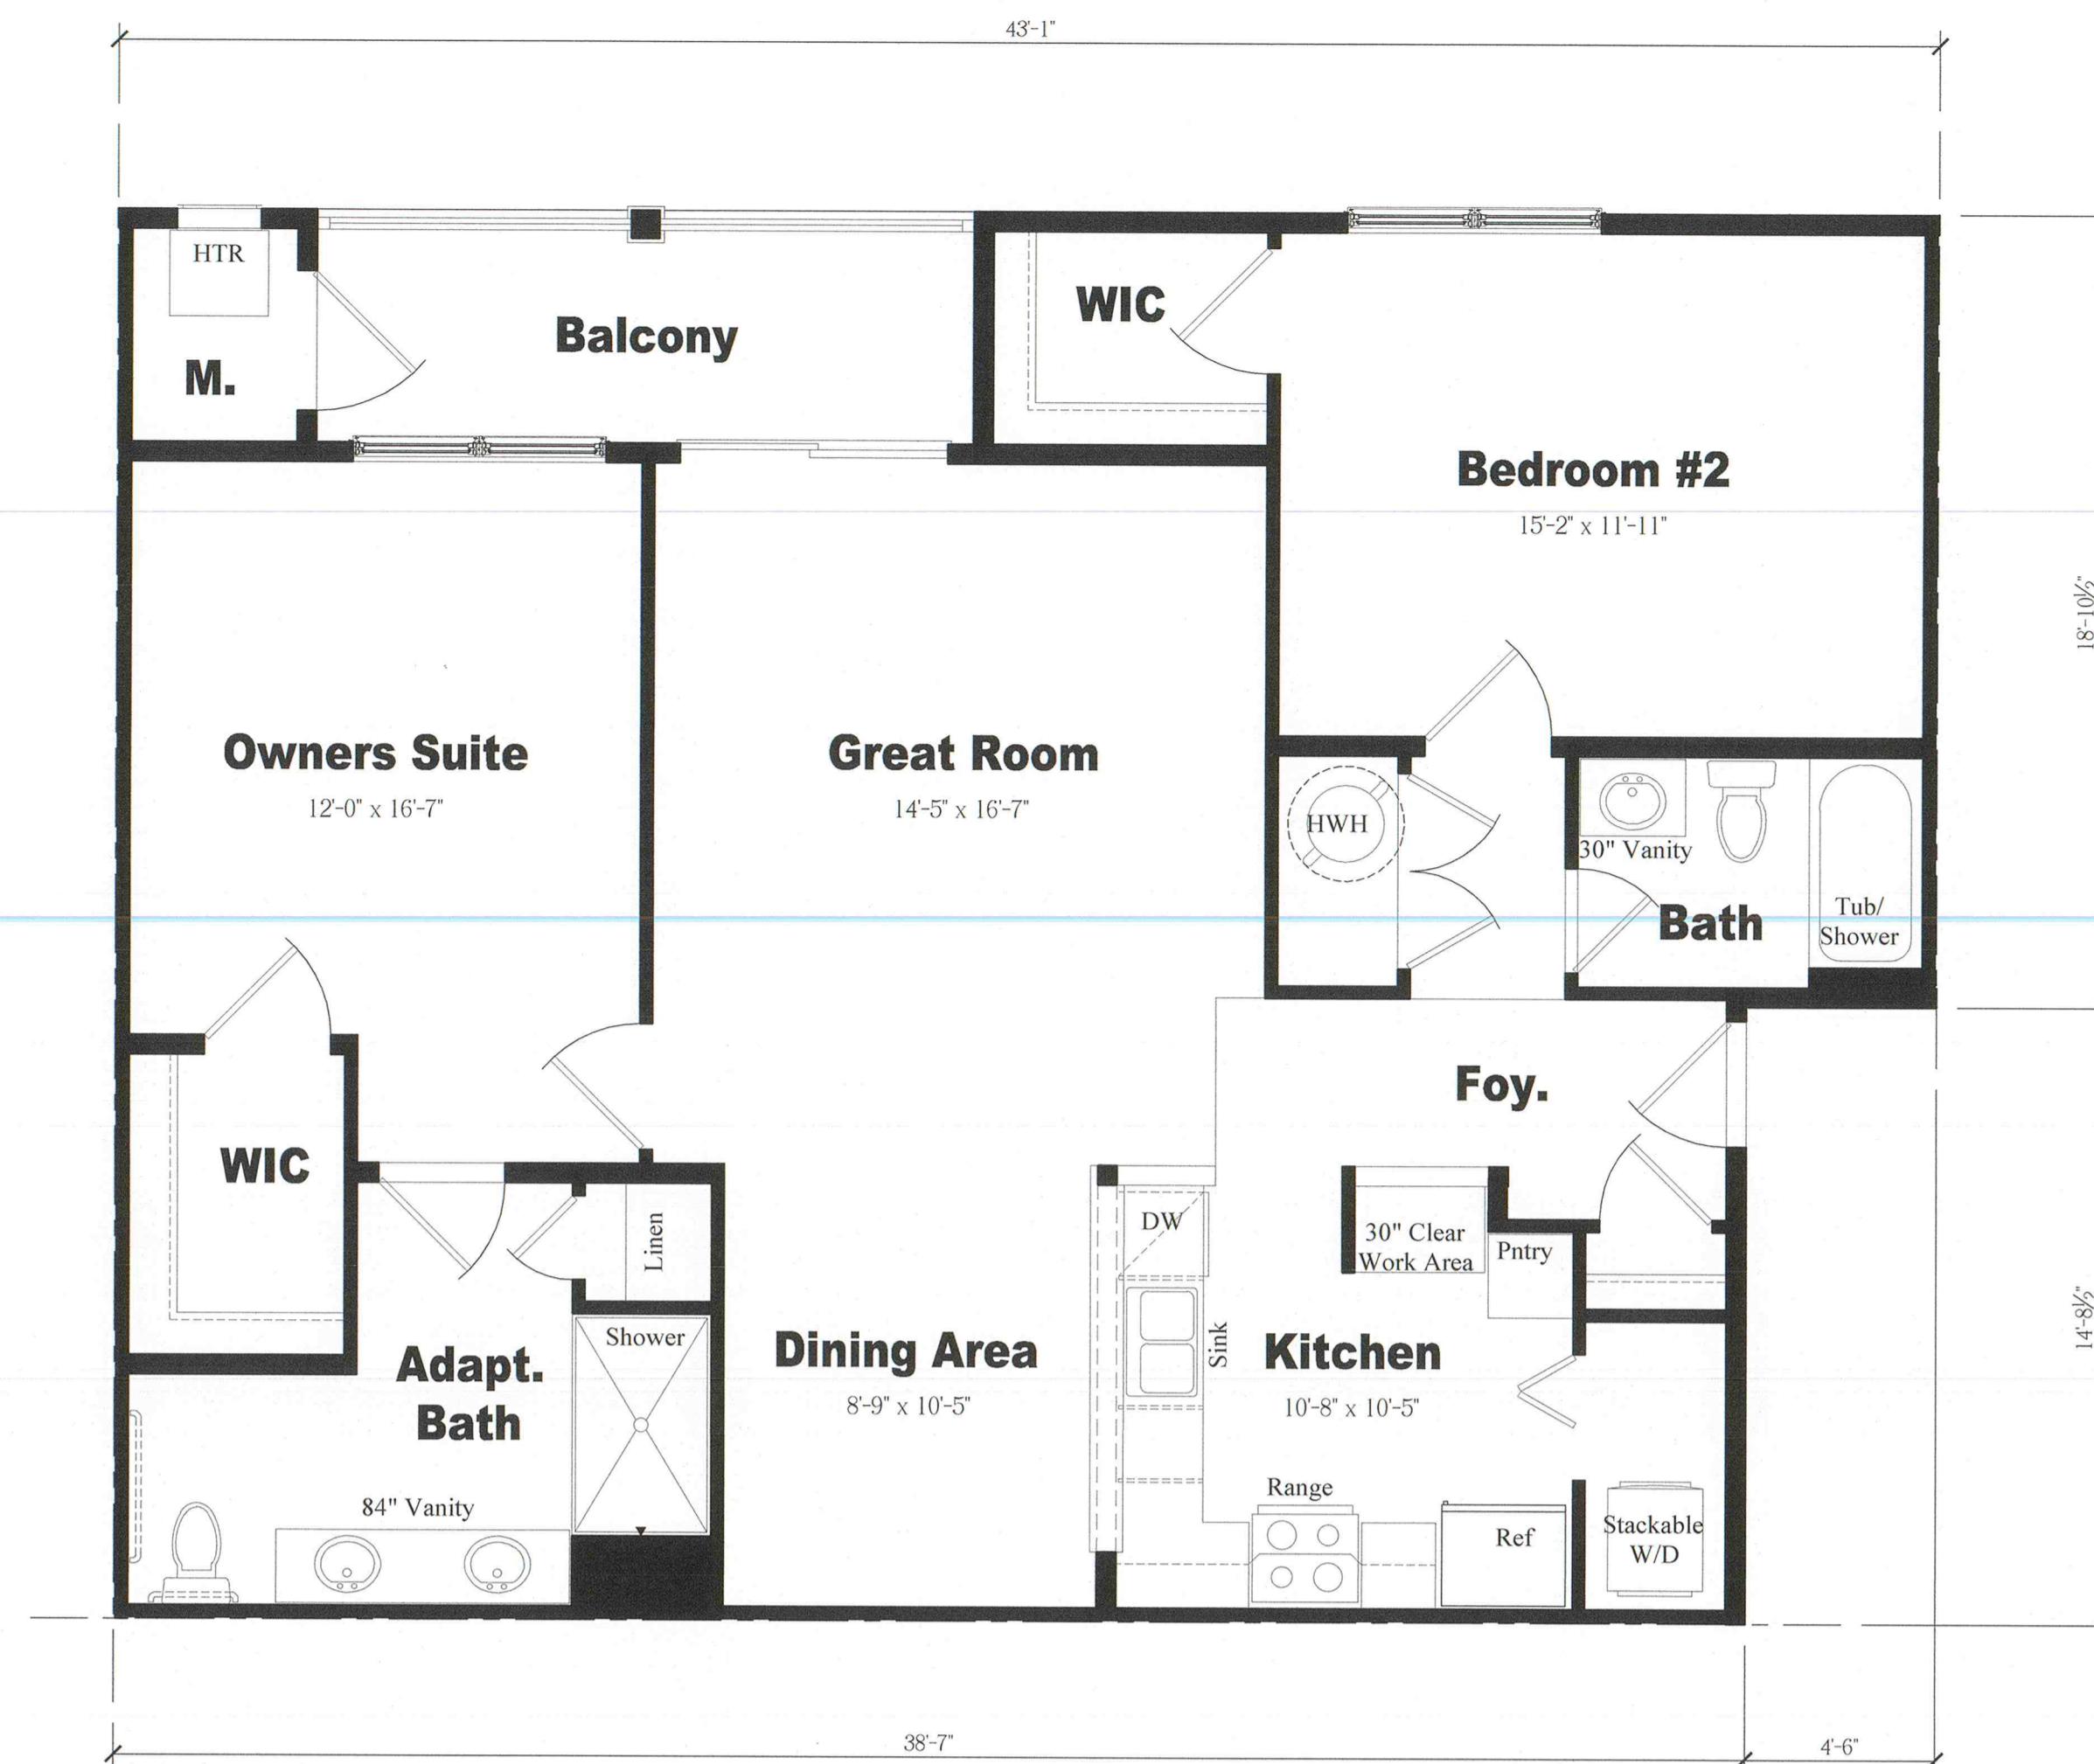

## Unit 'D' Floor Plan

Scale:  $\frac{1}{4}$ " = 1'-0"

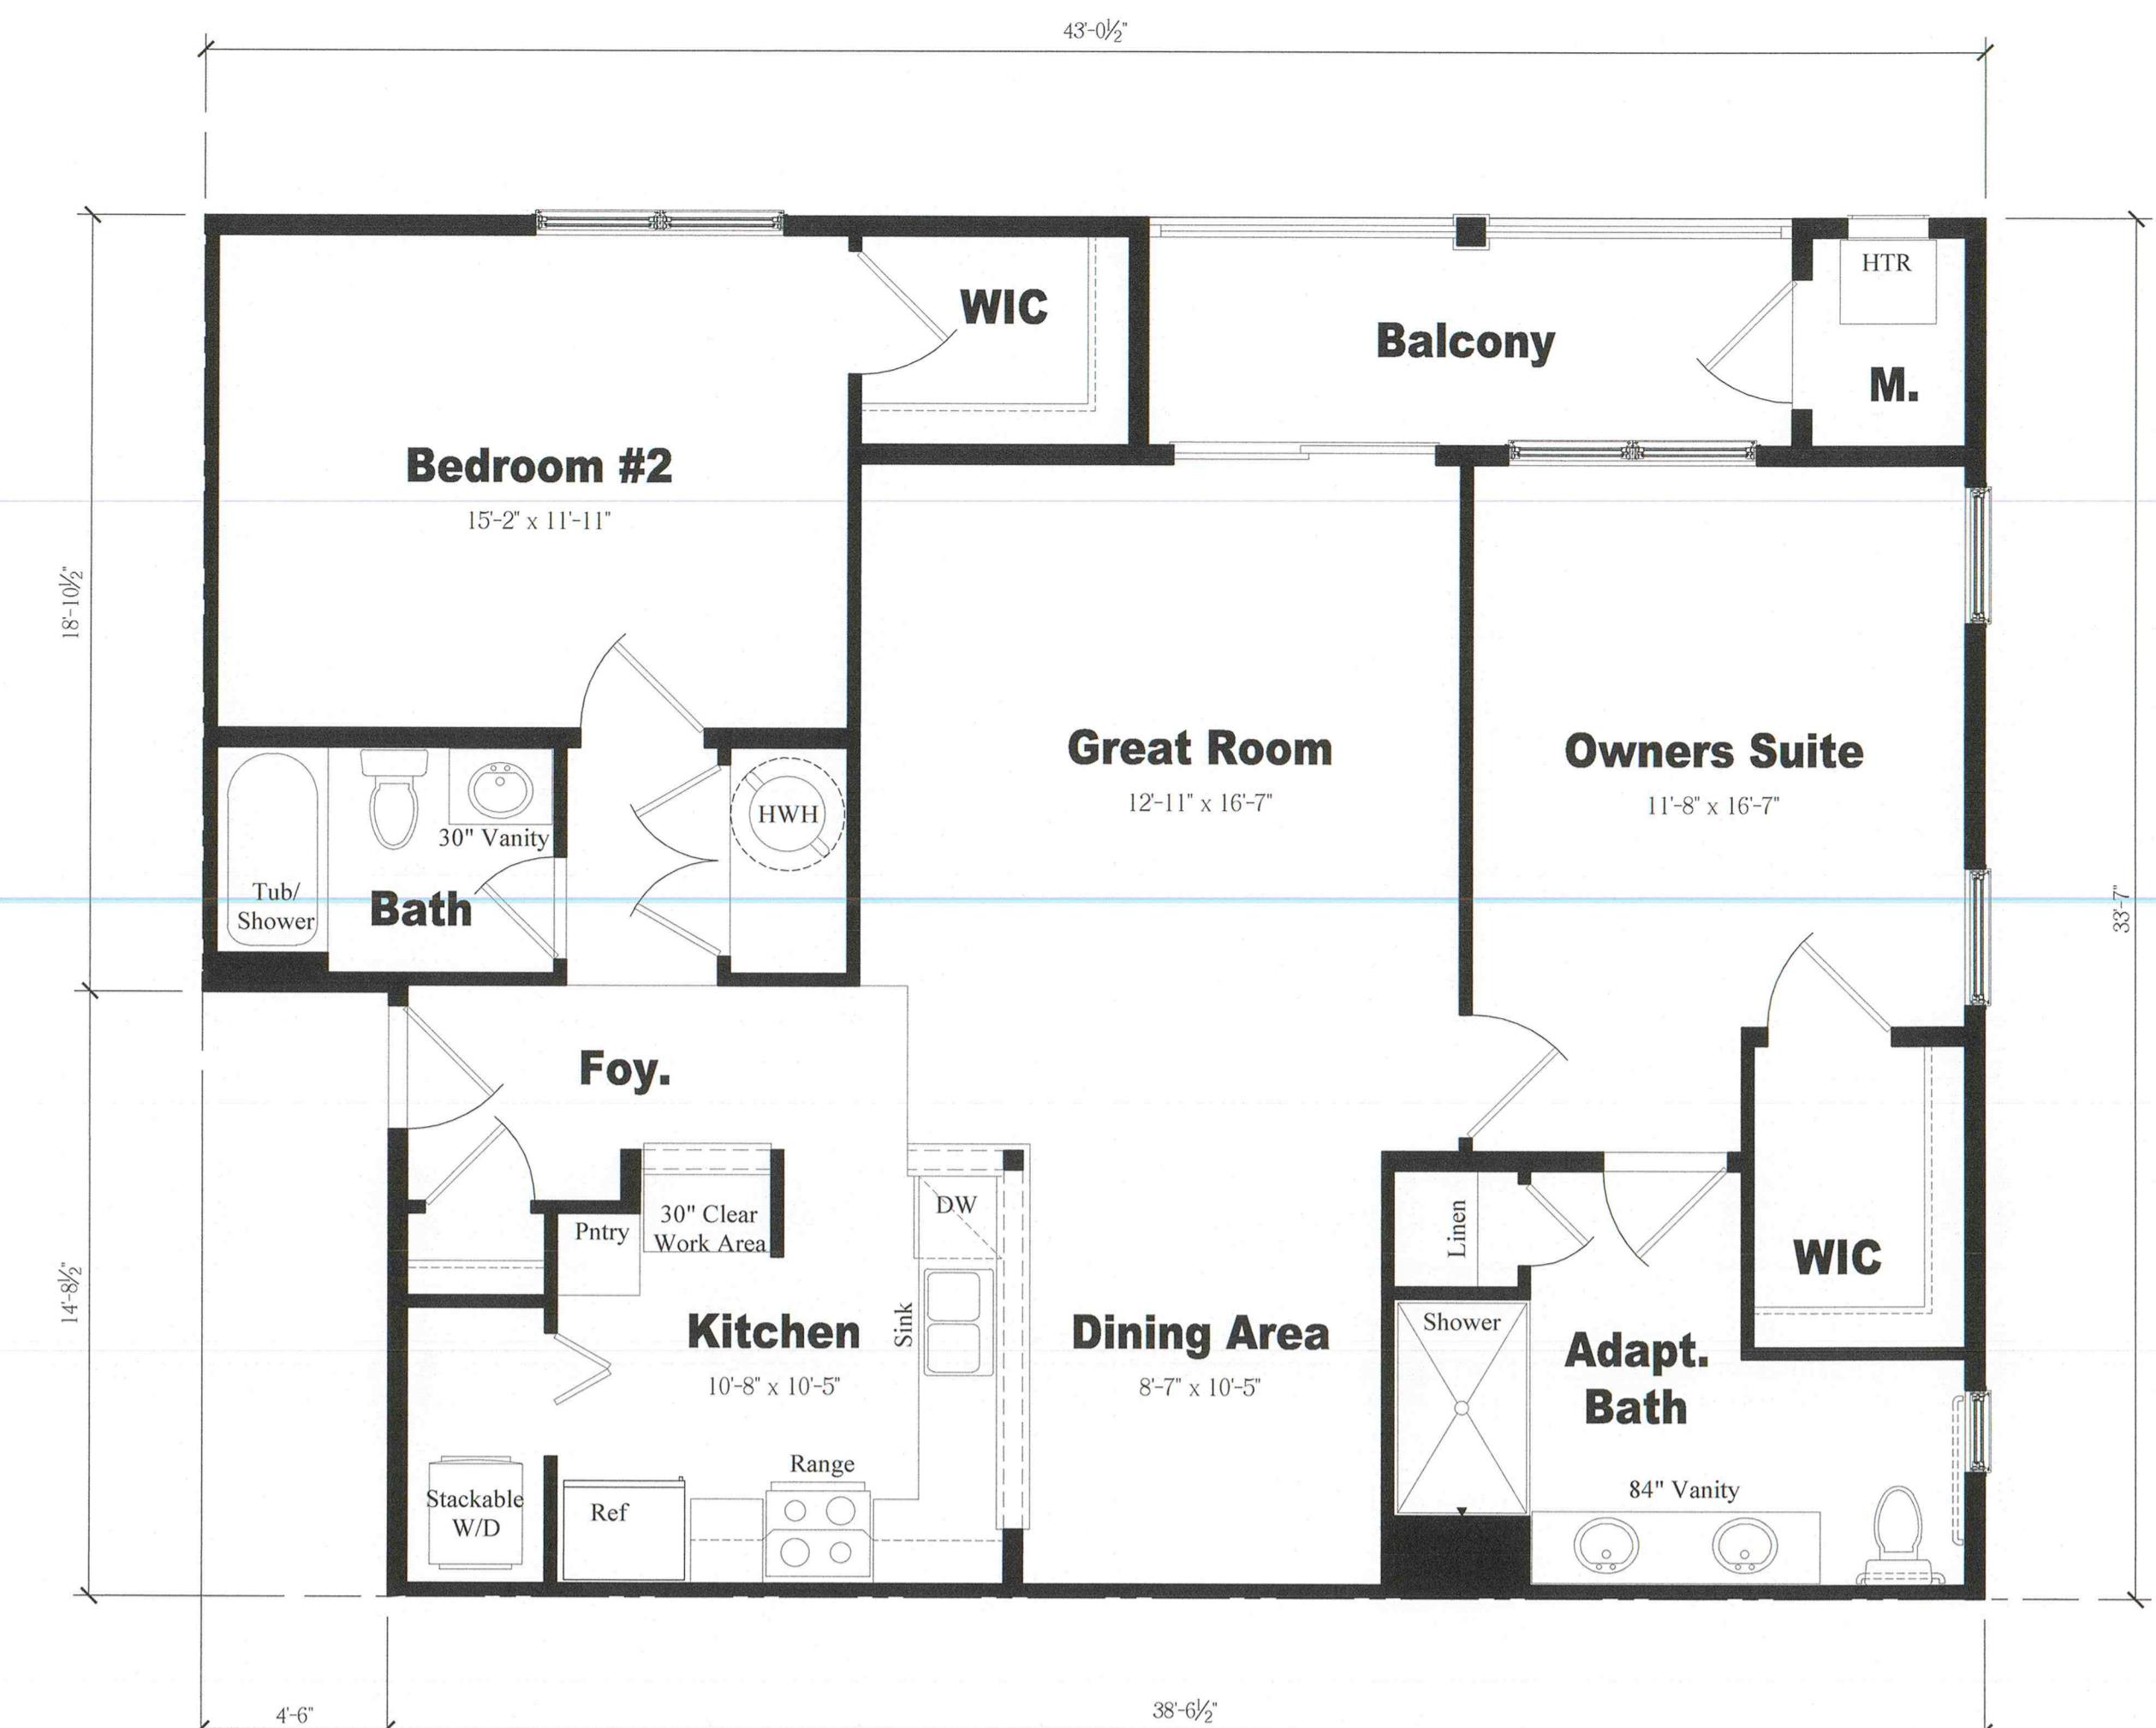


## Unit 'C' Floor Plan

Scale:  $\frac{1}{4}$ " = 1



## Unit 'B' Floor Plan

Scale:  $\frac{1}{4}$  " = 1'-0"

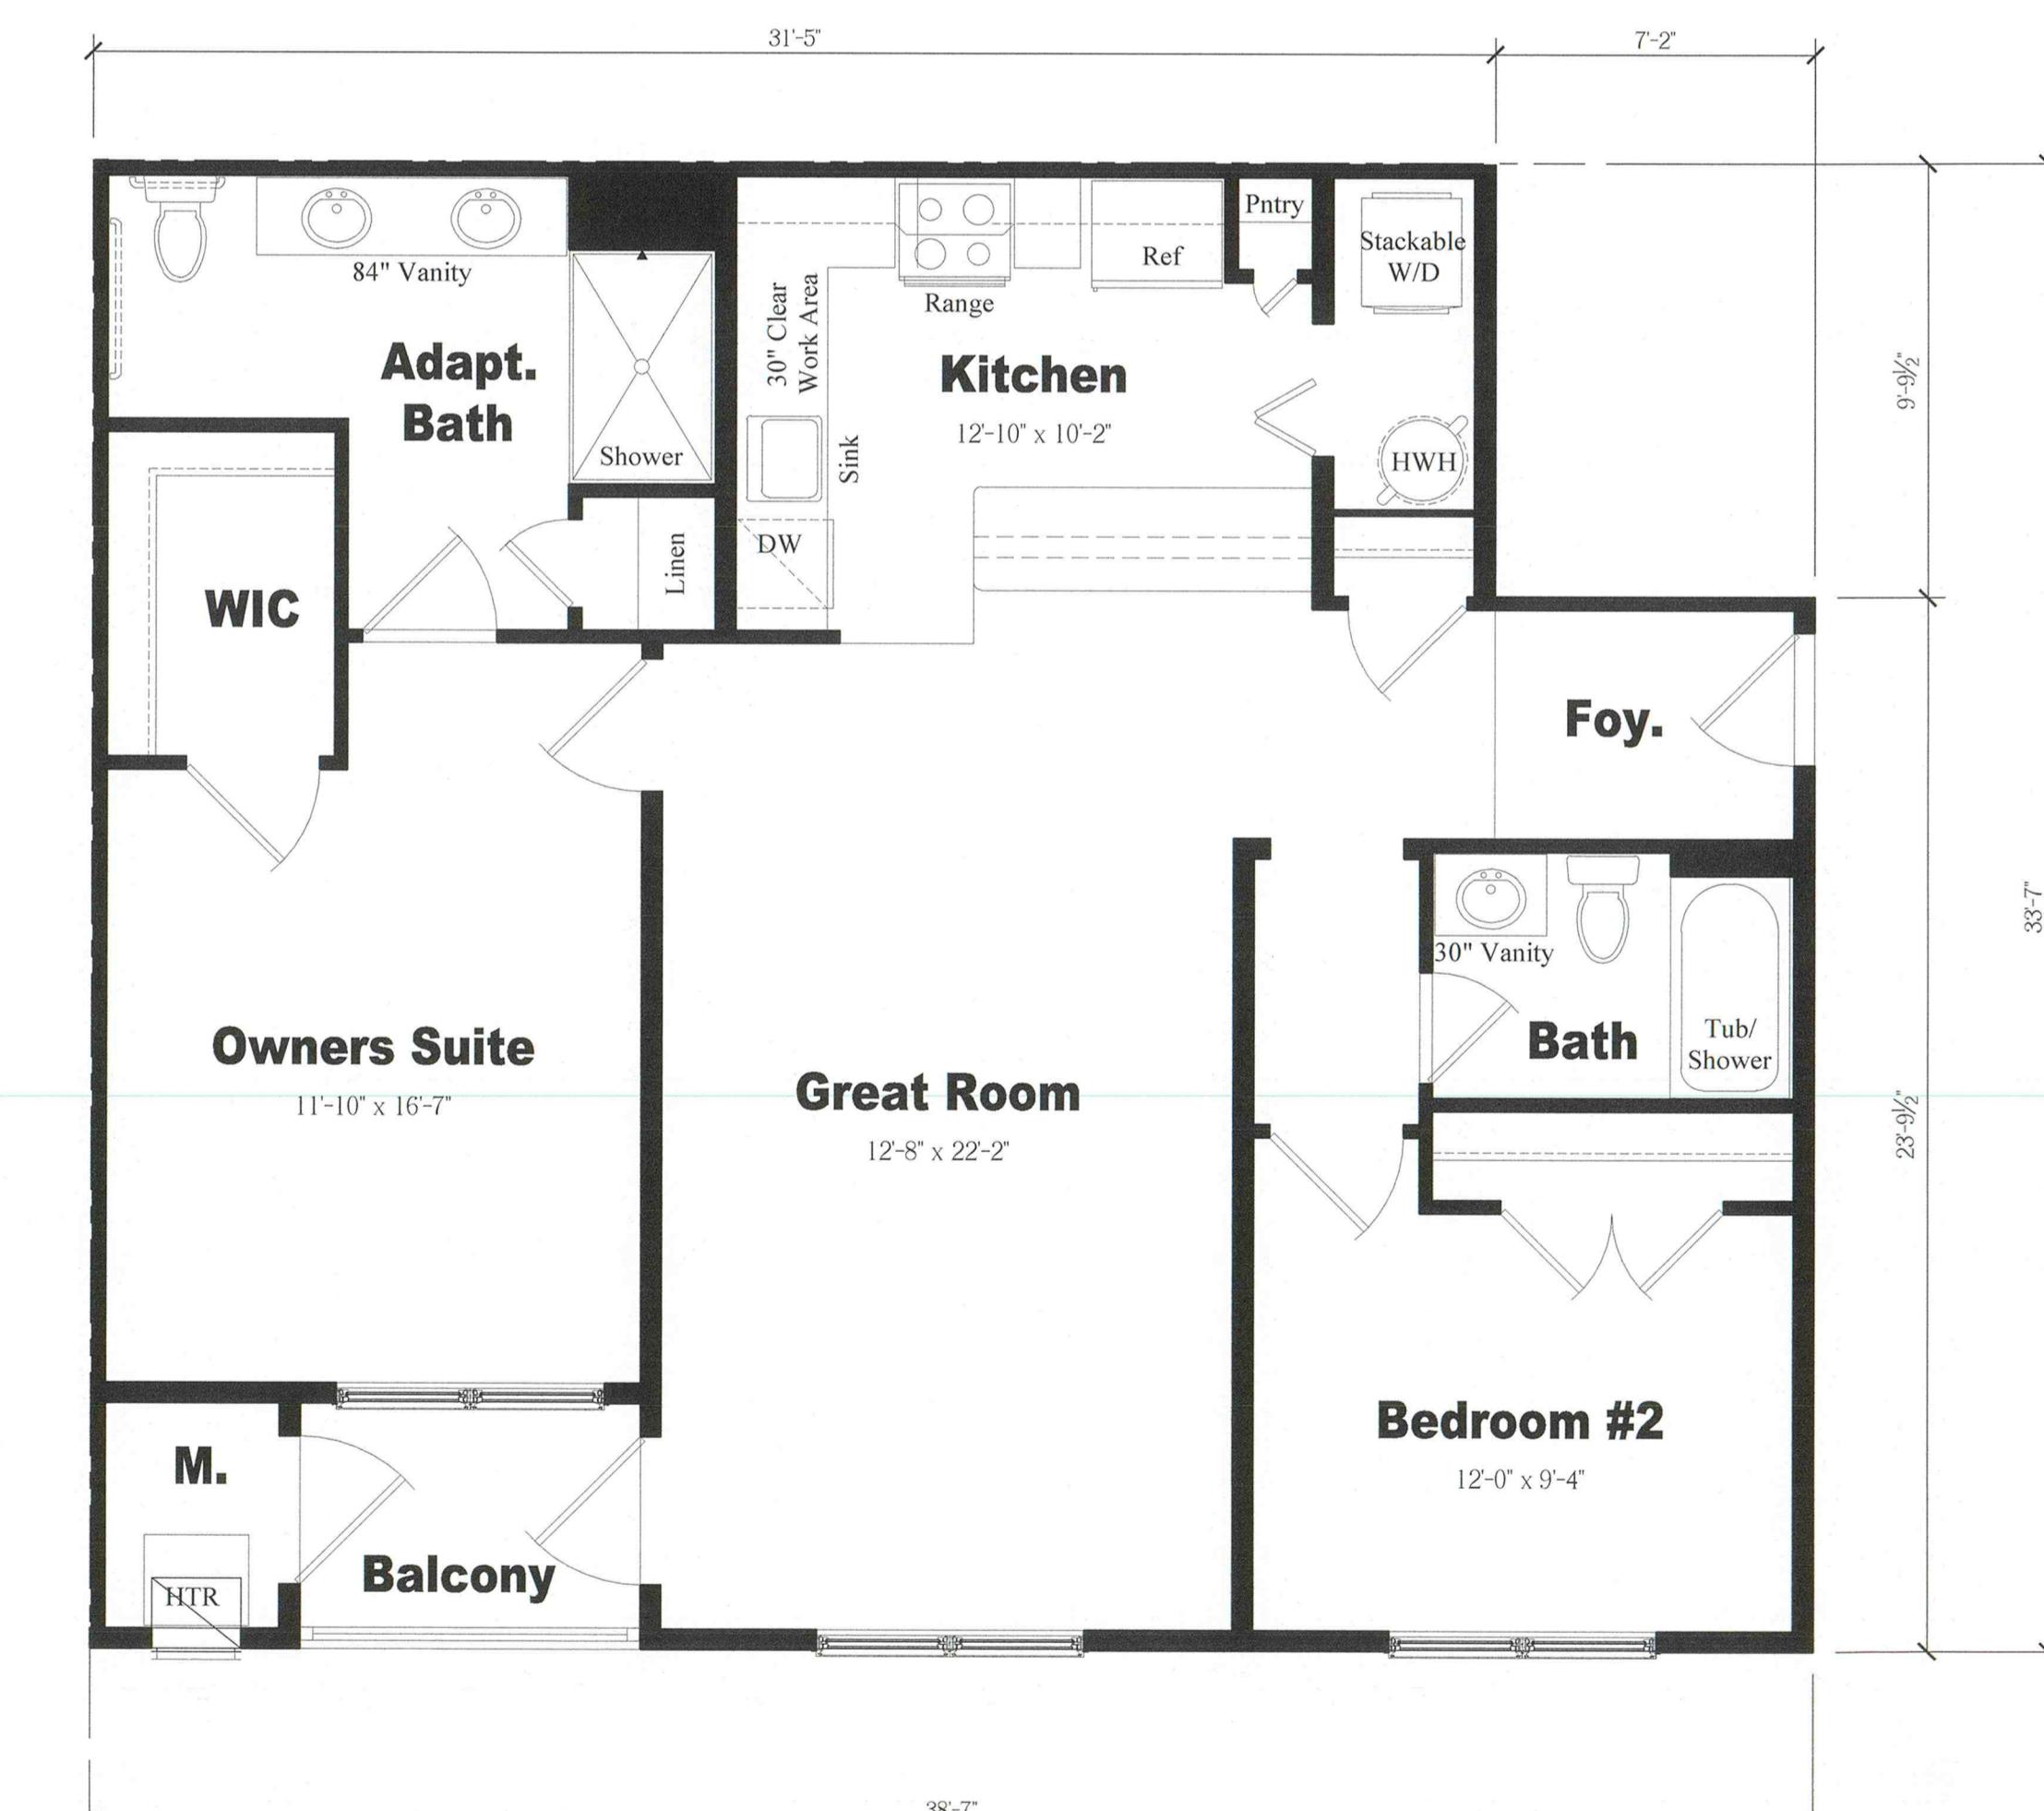

## Unit 'A' Floor Plan

Scale:  $\frac{1}{4}$ " = 1

NOTE: THESE DRAWINGS ARE NOT FOR CONSTRUCTION. THESE PLANS ARE FOR SITE PLAN REVIEW AND ARE SUBJECT TO CHANGE. THE BUILDER RESERVES THE RIGHT TO MAKE CHANGES AS NEEDED TO THE FLOOR PLANS, ELEVATIONS AND BUILDING MATERIALS, INCLUDING ROOM SIZES AND LOCATION OF ROOMS.


CLIENT

# US Home Corporation (dba Lennar)

# Hopewell Parc

Block 93 Lot 5.01 and Block 93 Portion of Lots 5.02 and 6.02  
Township of Hopewell, Mercer County, NJ



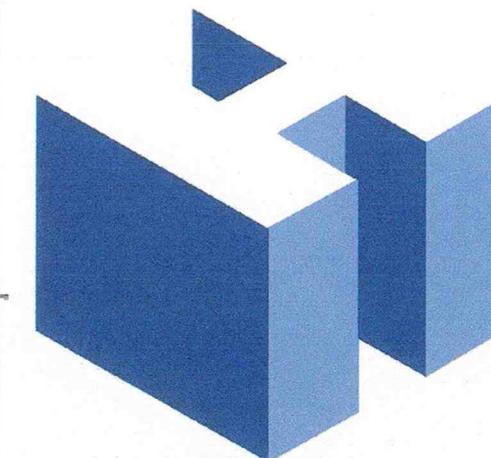

**HOLLIDAY ARCHITECTS**  
JACKSON COMMONS  
SUITE A4  
30 JACKSON ROAD  
MEDFORD, NJ 08055  
609.953.5373  
FAX: 609.953.5737

REVISIONS:		SHEET TITLE:	
		24'-Unit Condo Building Enlarged Floor Plans	
		SCALE:	As Noted
		PROJ. NO.:	LEN-20028
		DATE:	December 1, 2020
		SHEET NO.	
		A-14	