


W:\2010023\dwg\Dsngndwg\GPE-PDUB-ALT30.dwg, 8/4/2010 3:11:44 PM, nmontecillo

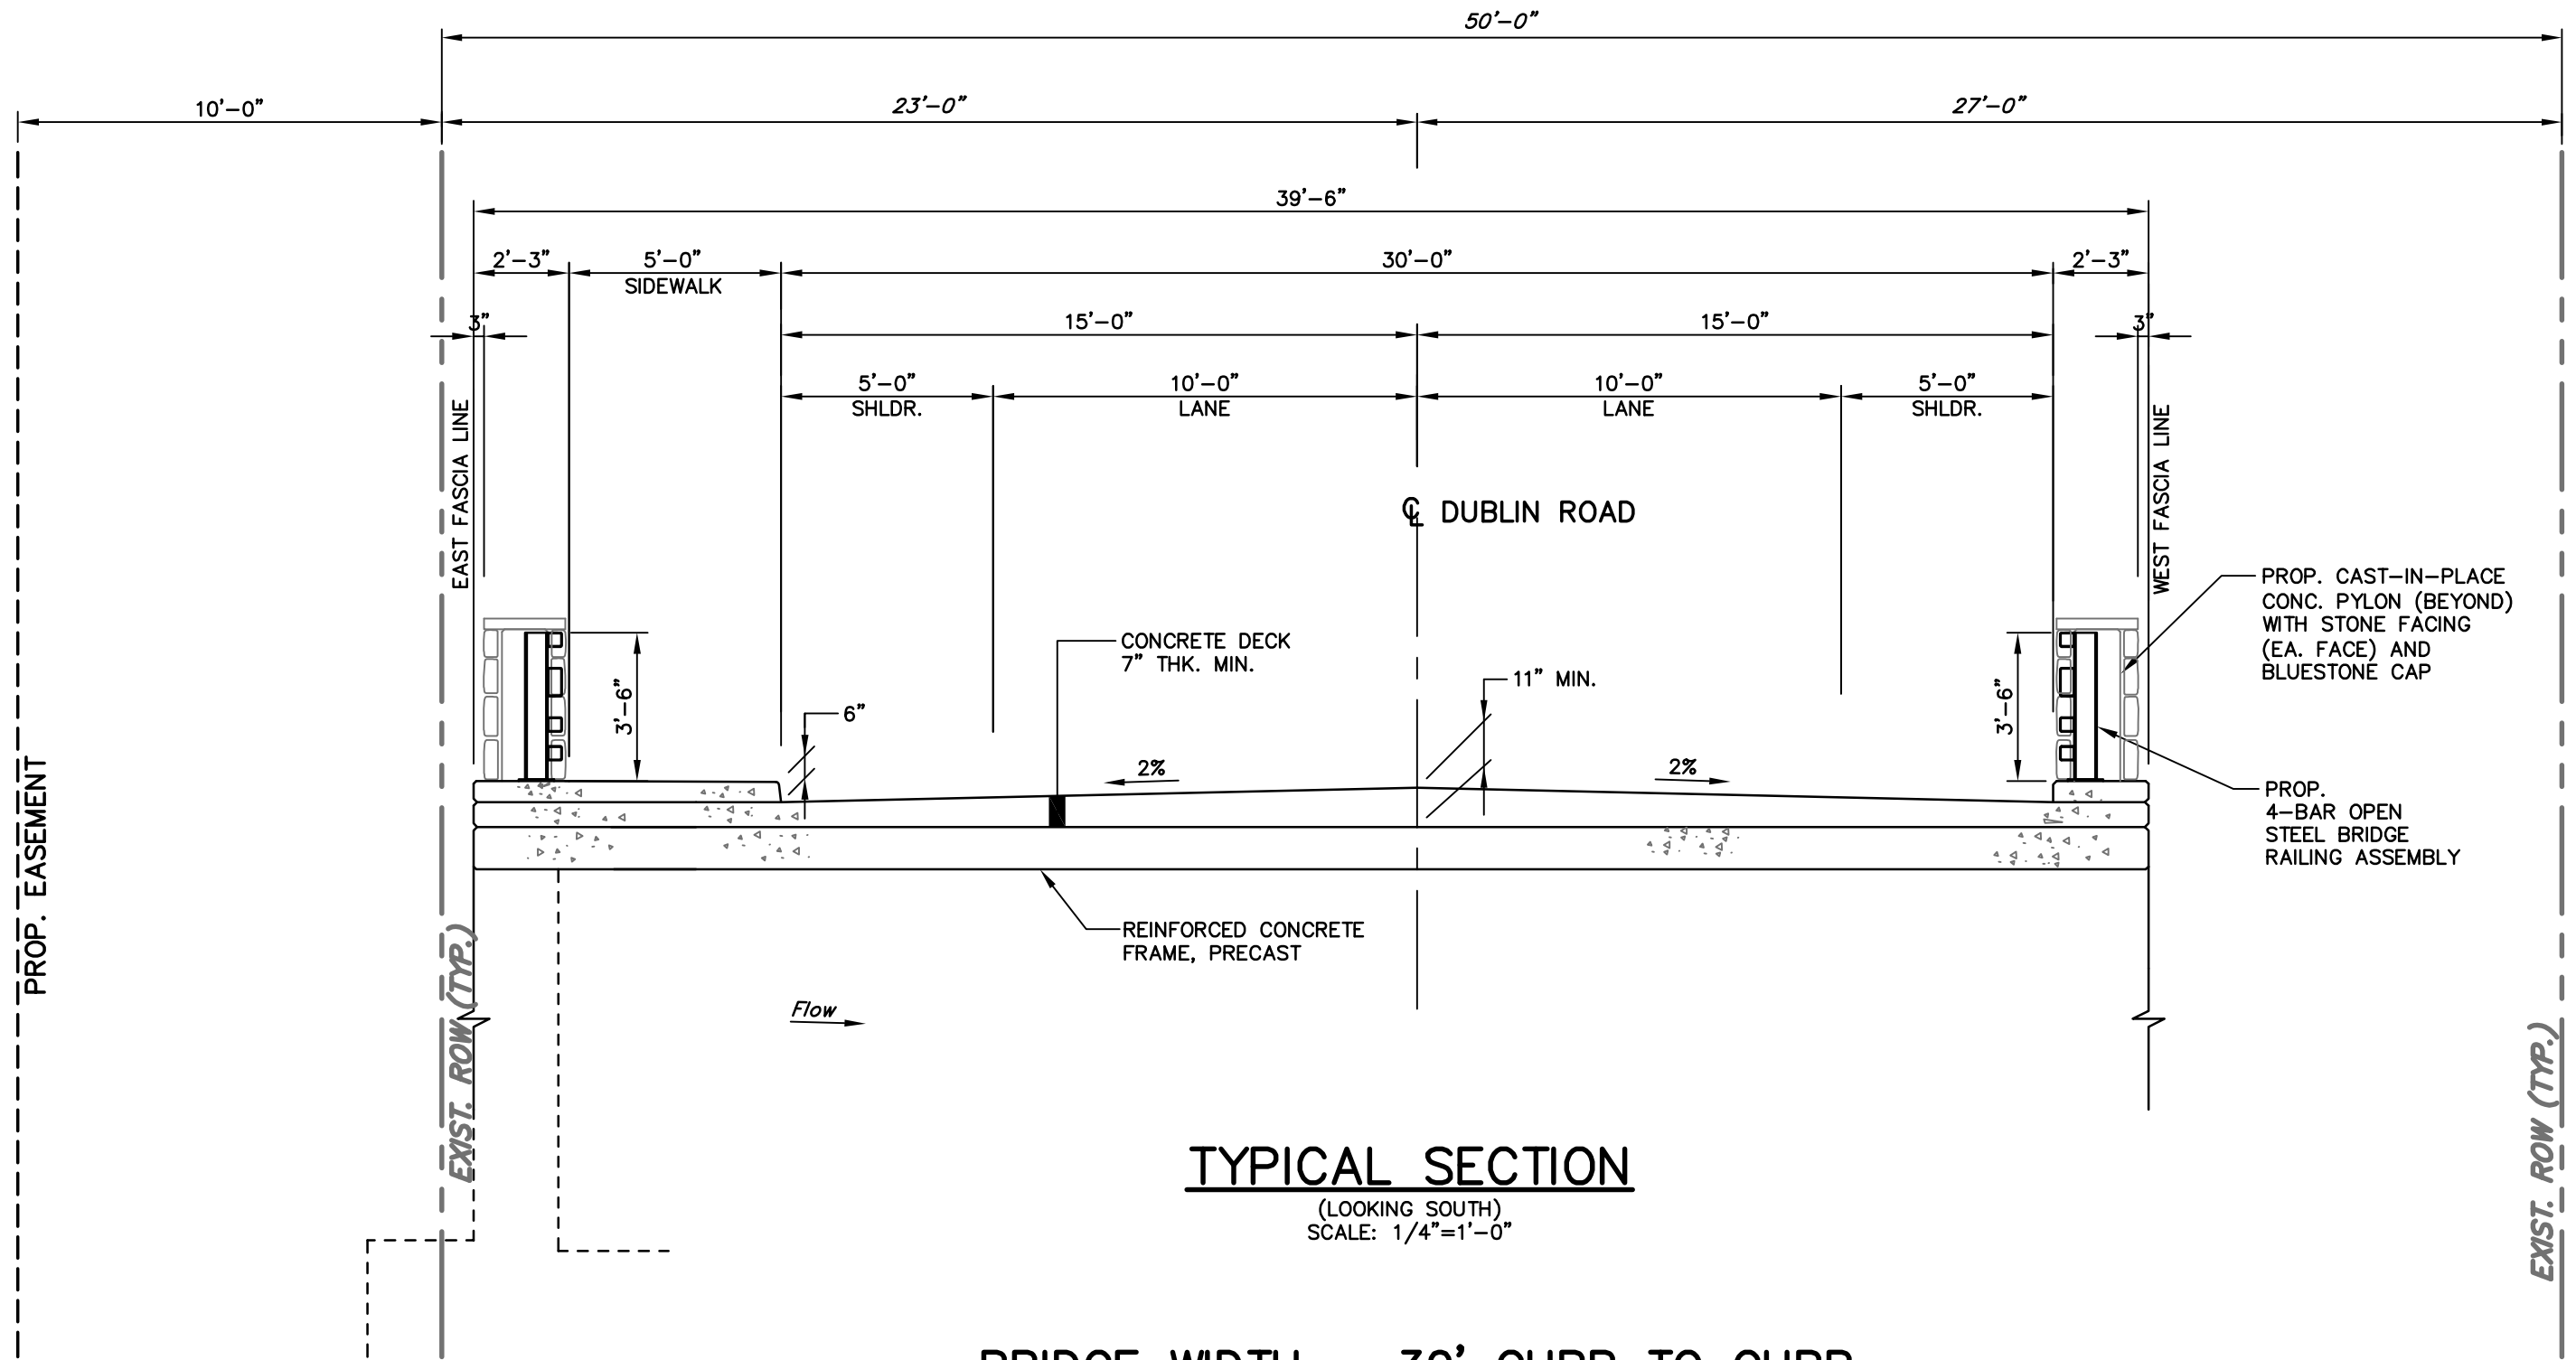

### TYPICAL SECTION

(LOOKING SOUTH)  
SCALE: 1/4"=1'-0"

**BRIDGE WIDTH – 30' CURB TO CURB**  
STRUCTURE  
THREE SIDED BOX CULVERT

**COUNTY BRIDGE #216.18**  
**CARRYING DUBLIN ROAD OVER WOOLSEY'S BROOK**  
HOPEWELL TOWNSHIP, MERCER COUNTY

 **Keller & Kirkpatrick, Inc.**