



**TOWNSHIP of HOPEWELL**  
**MERCER COUNTY**

**201 WASHINGTON CROSSING – PENNINGTON ROAD**  
TITUSVILLE, NEW JERSEY 08560-1410

**PROJECT / APPLICATION**

BLOCK:

LOT:

ADDRESS:

PROJECT NAME:

**PLANS**

**ROADWAY AND UTILITY PROFILES**

## ROAD 1 PROFILE





## ROAD 2 PROFILE

## ROAD 3 PROFILE


## ROAD 4 PROFILE

## ROAD 5 PROFILE


SCALE: 1"=100' HORIZ., 1"=10' VERT.

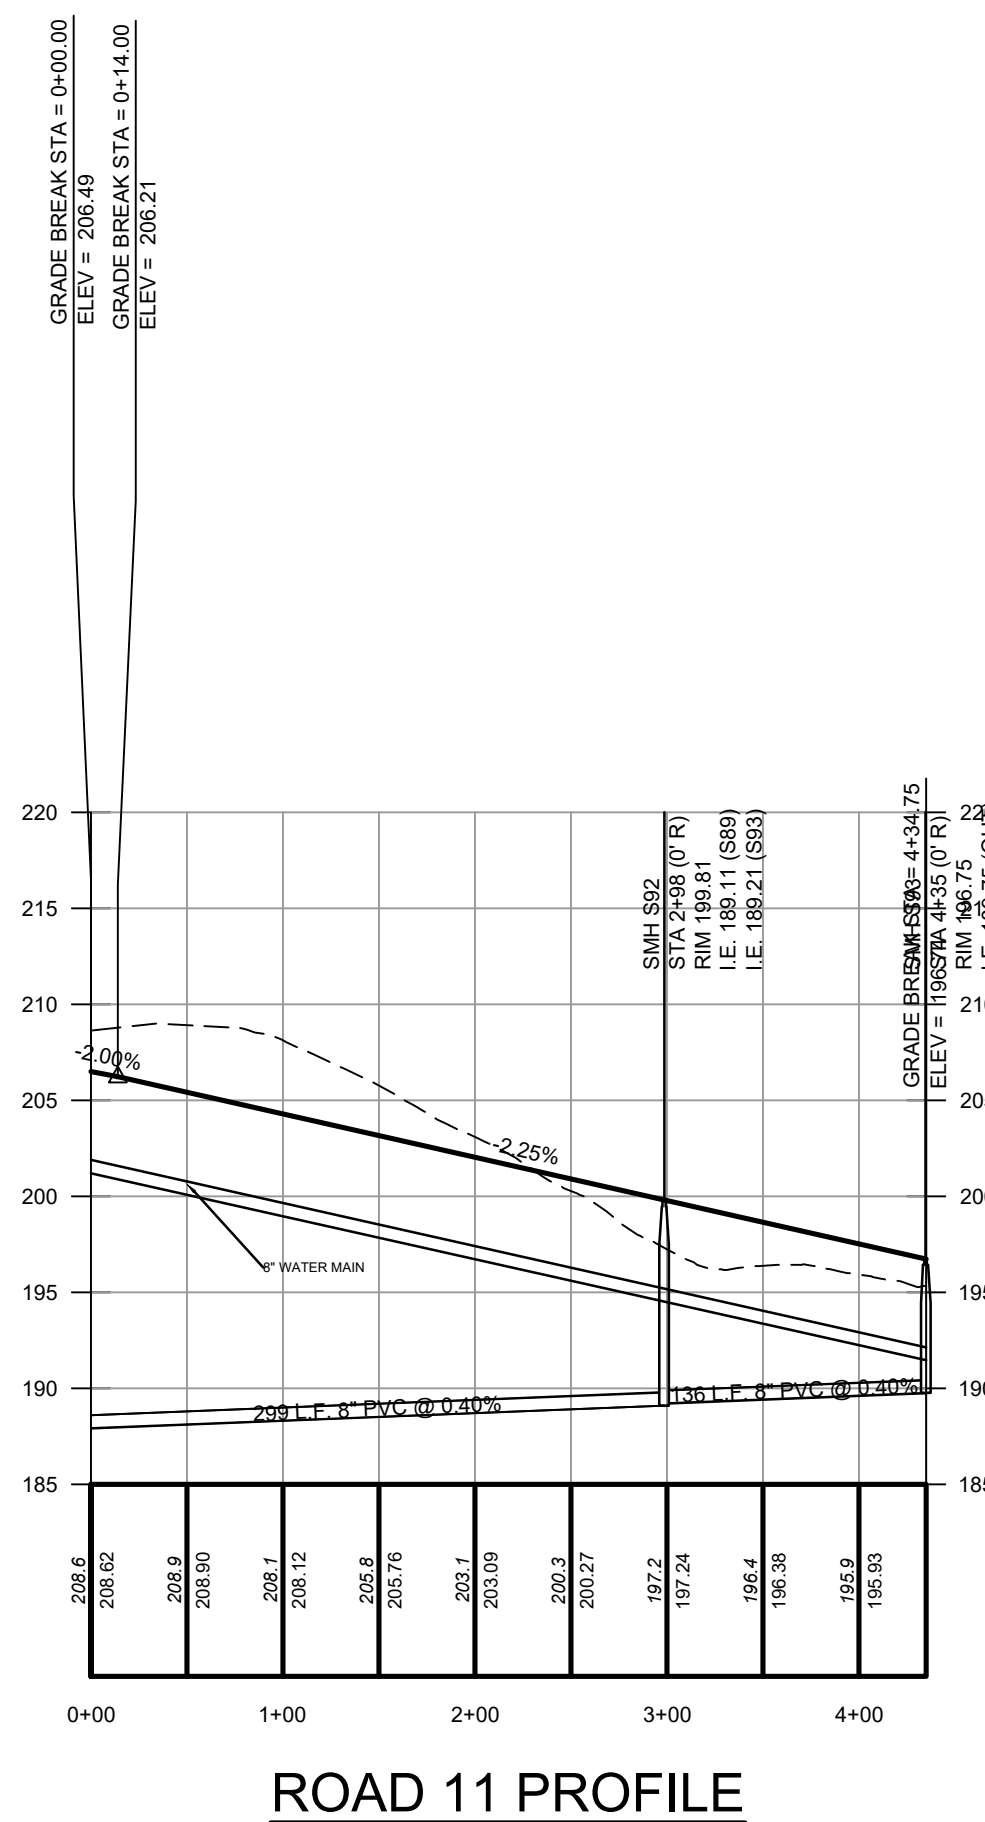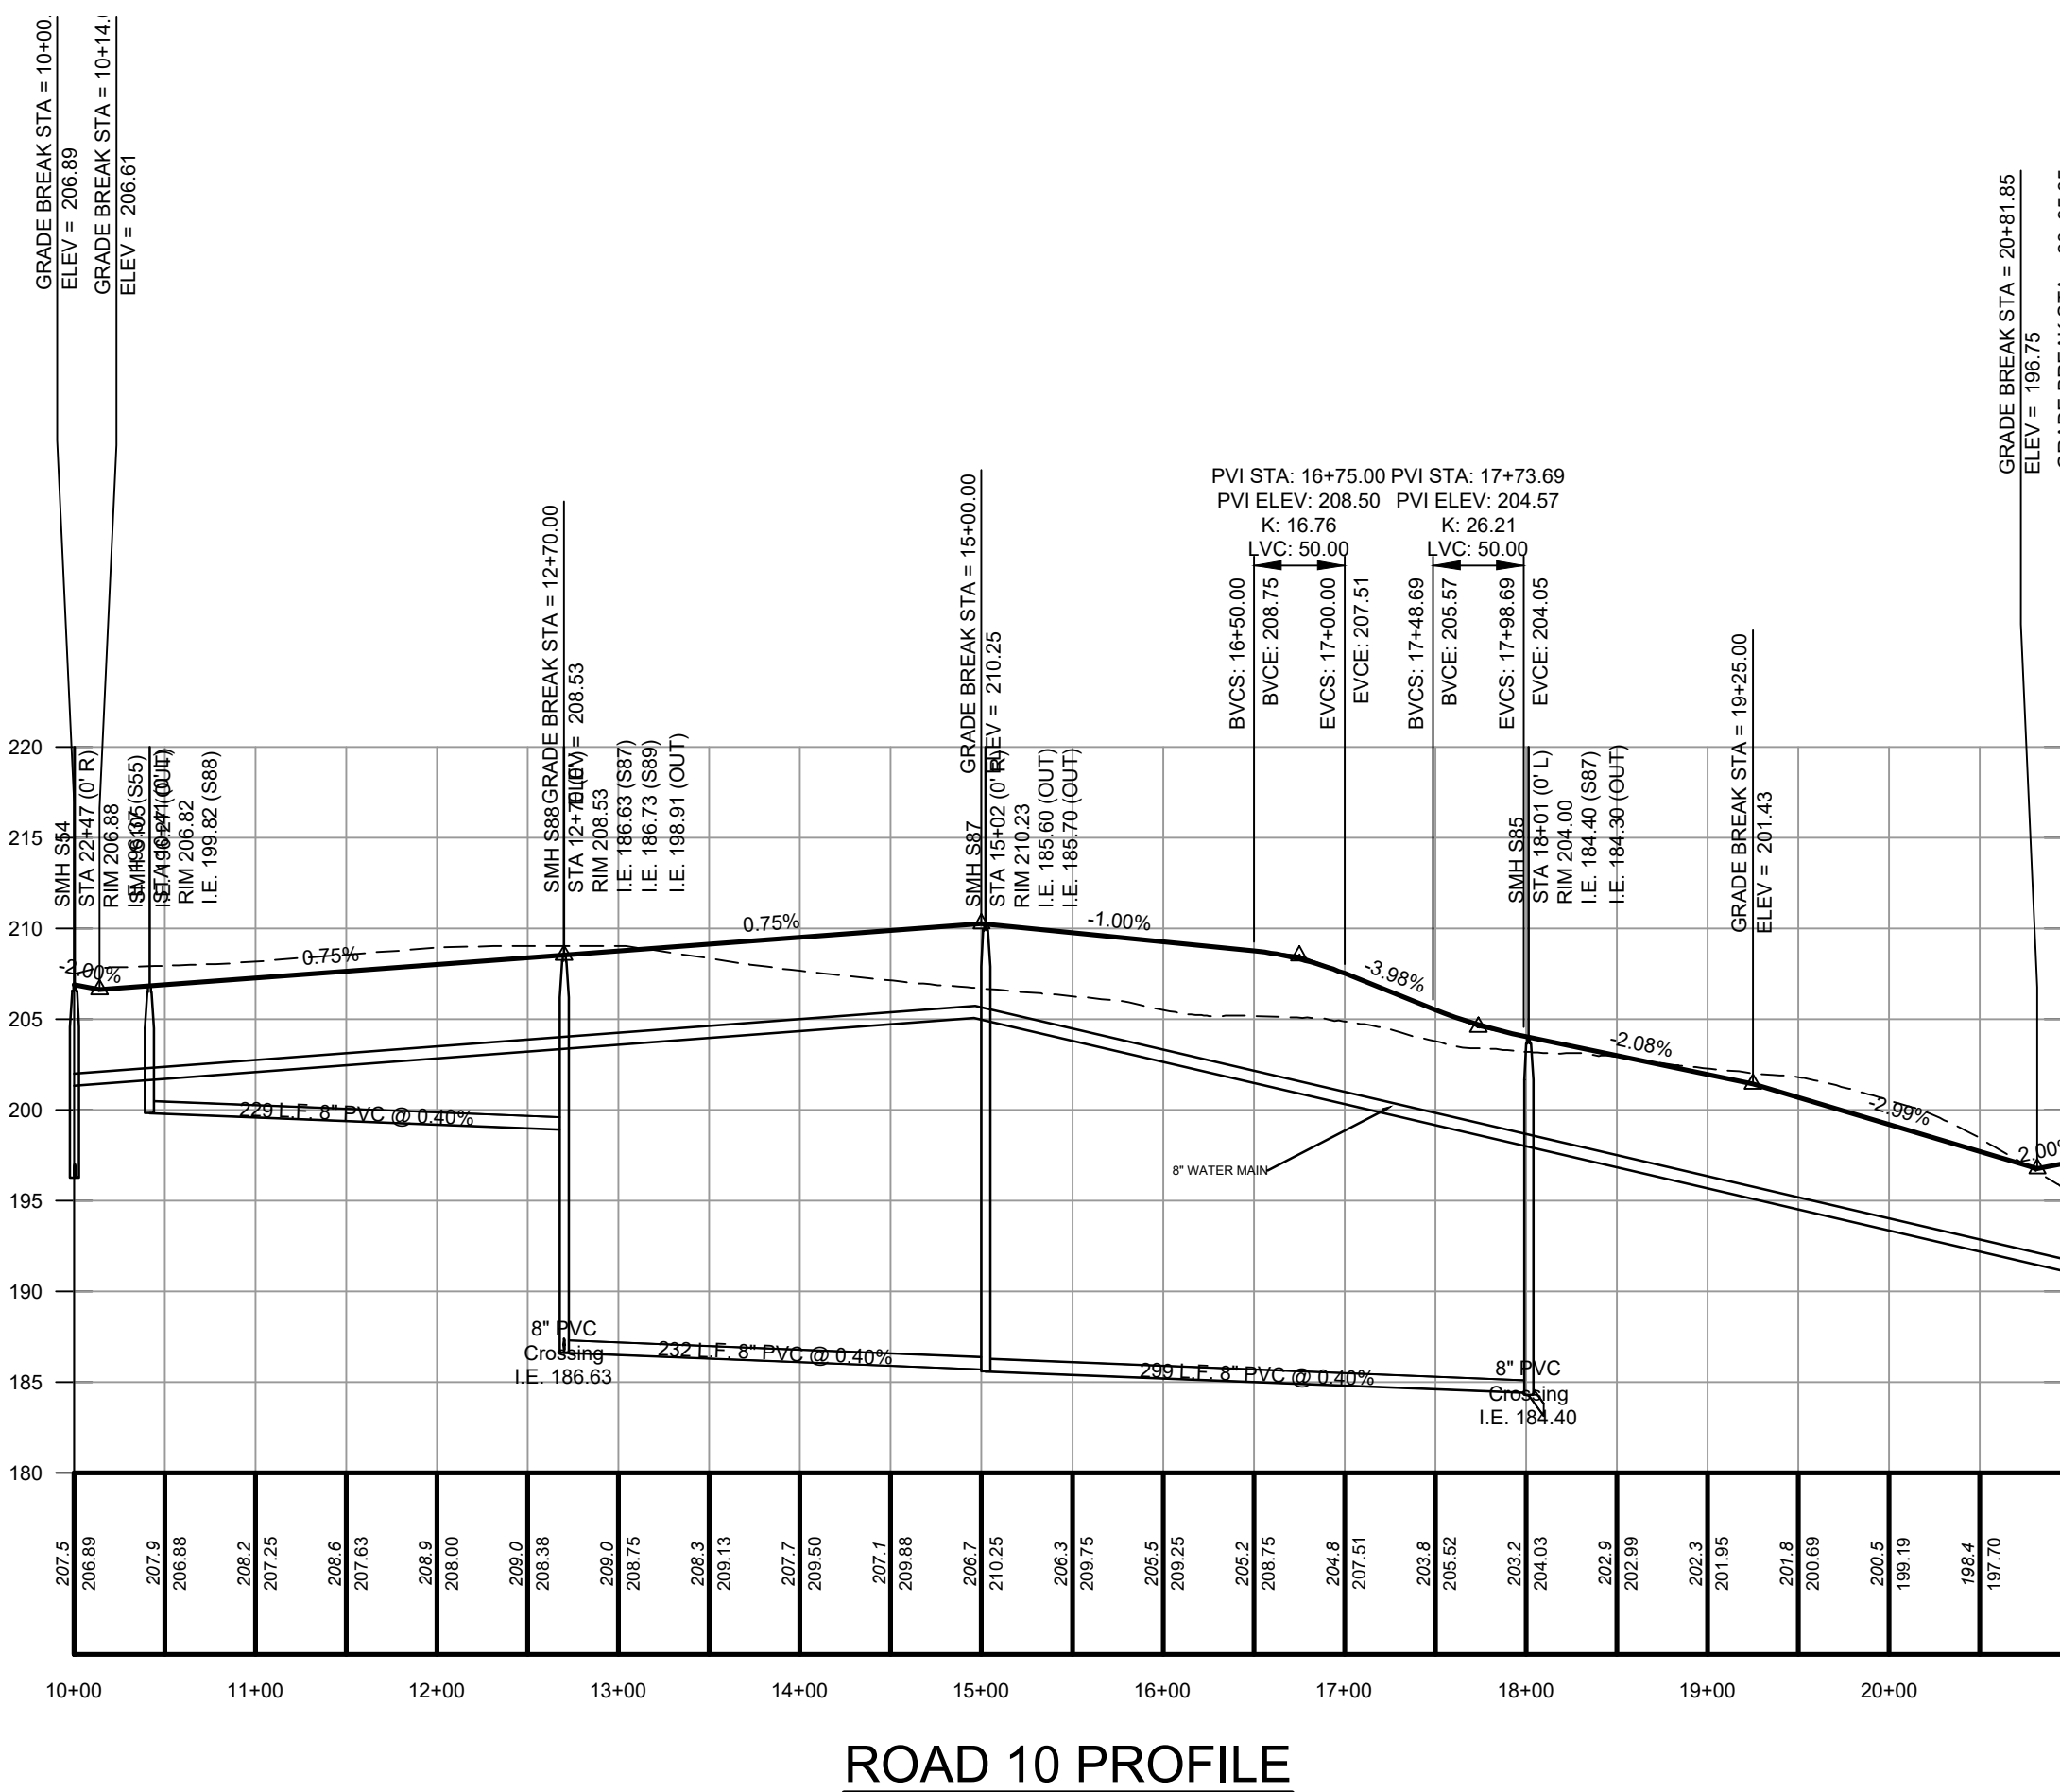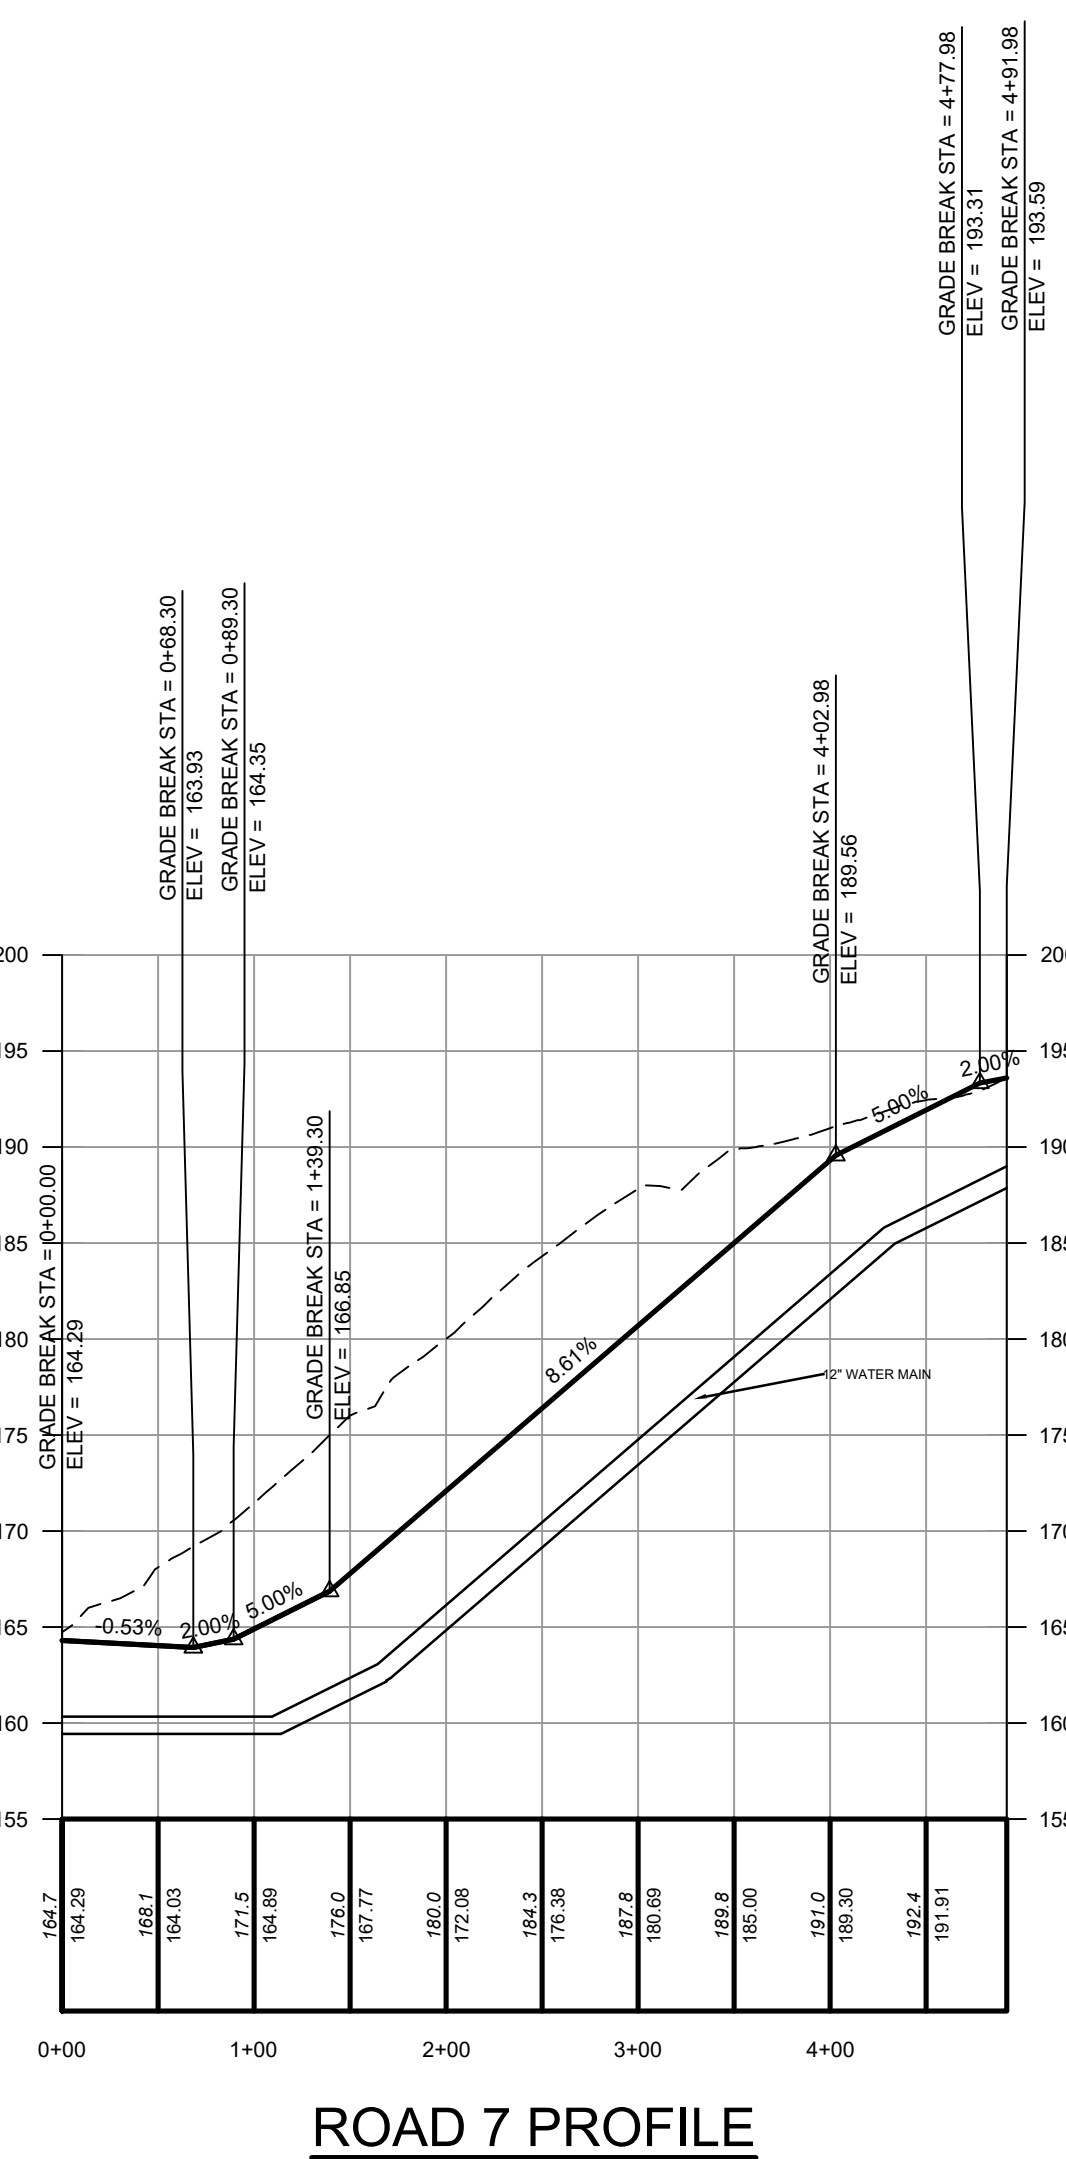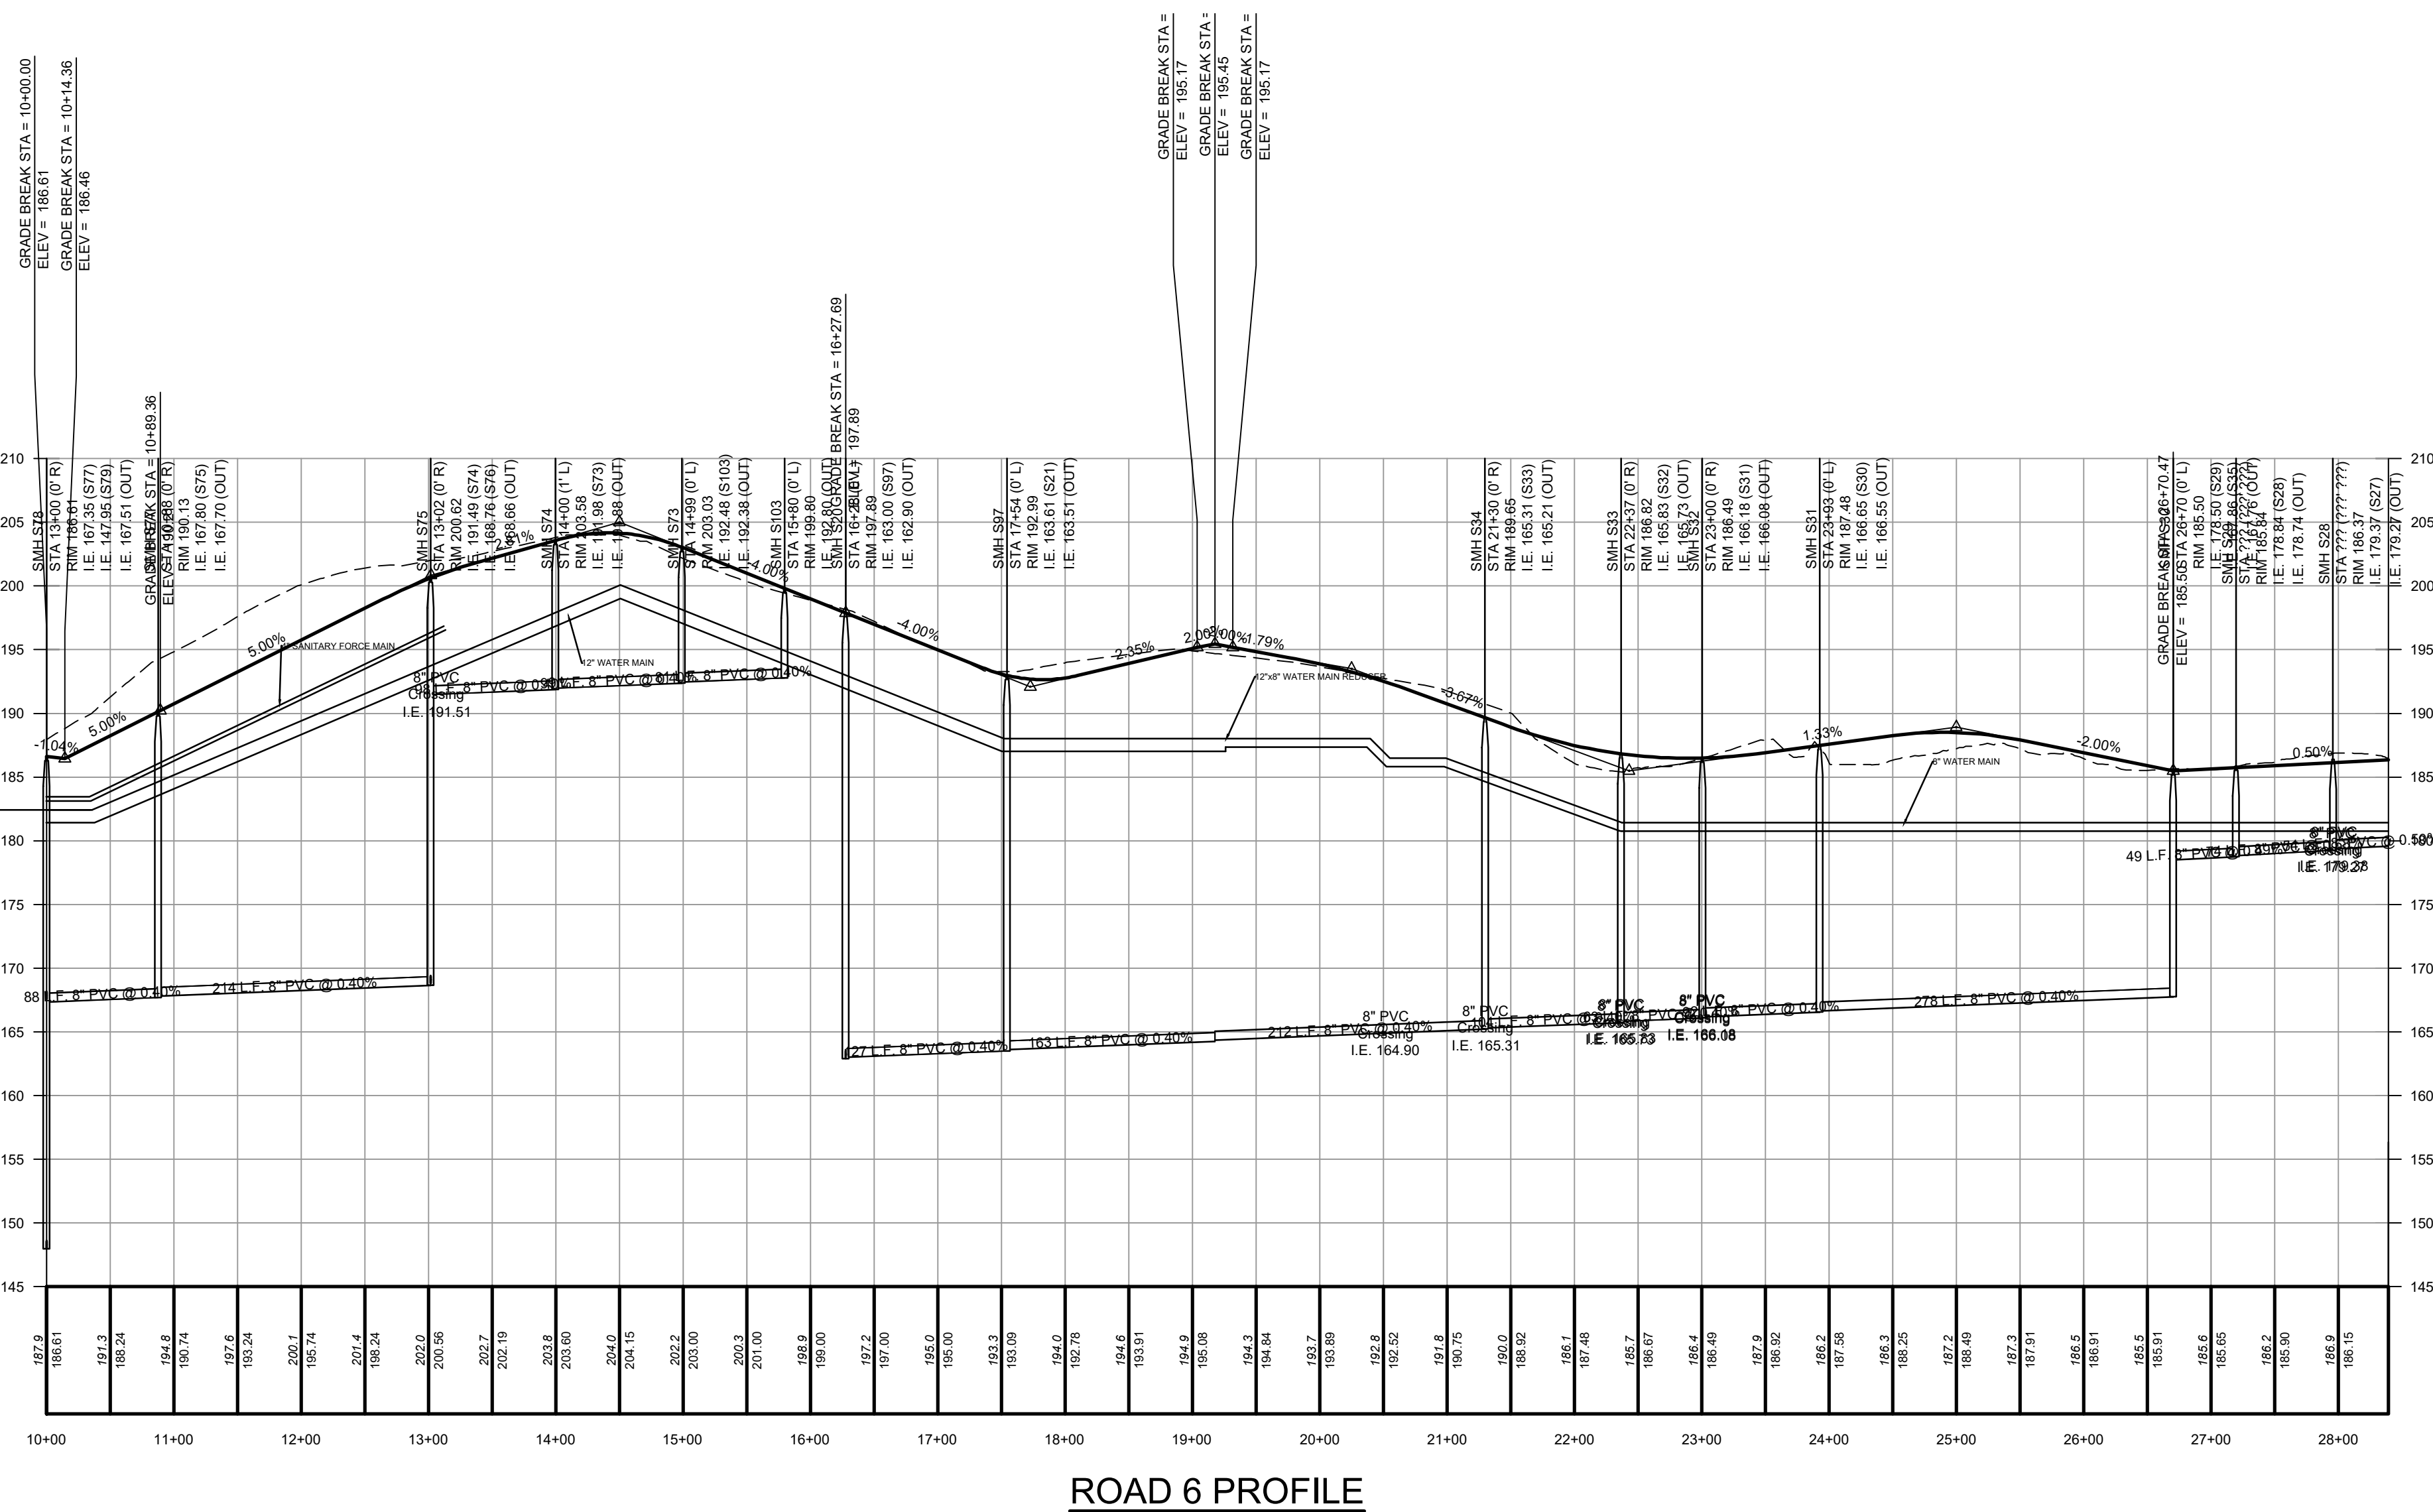




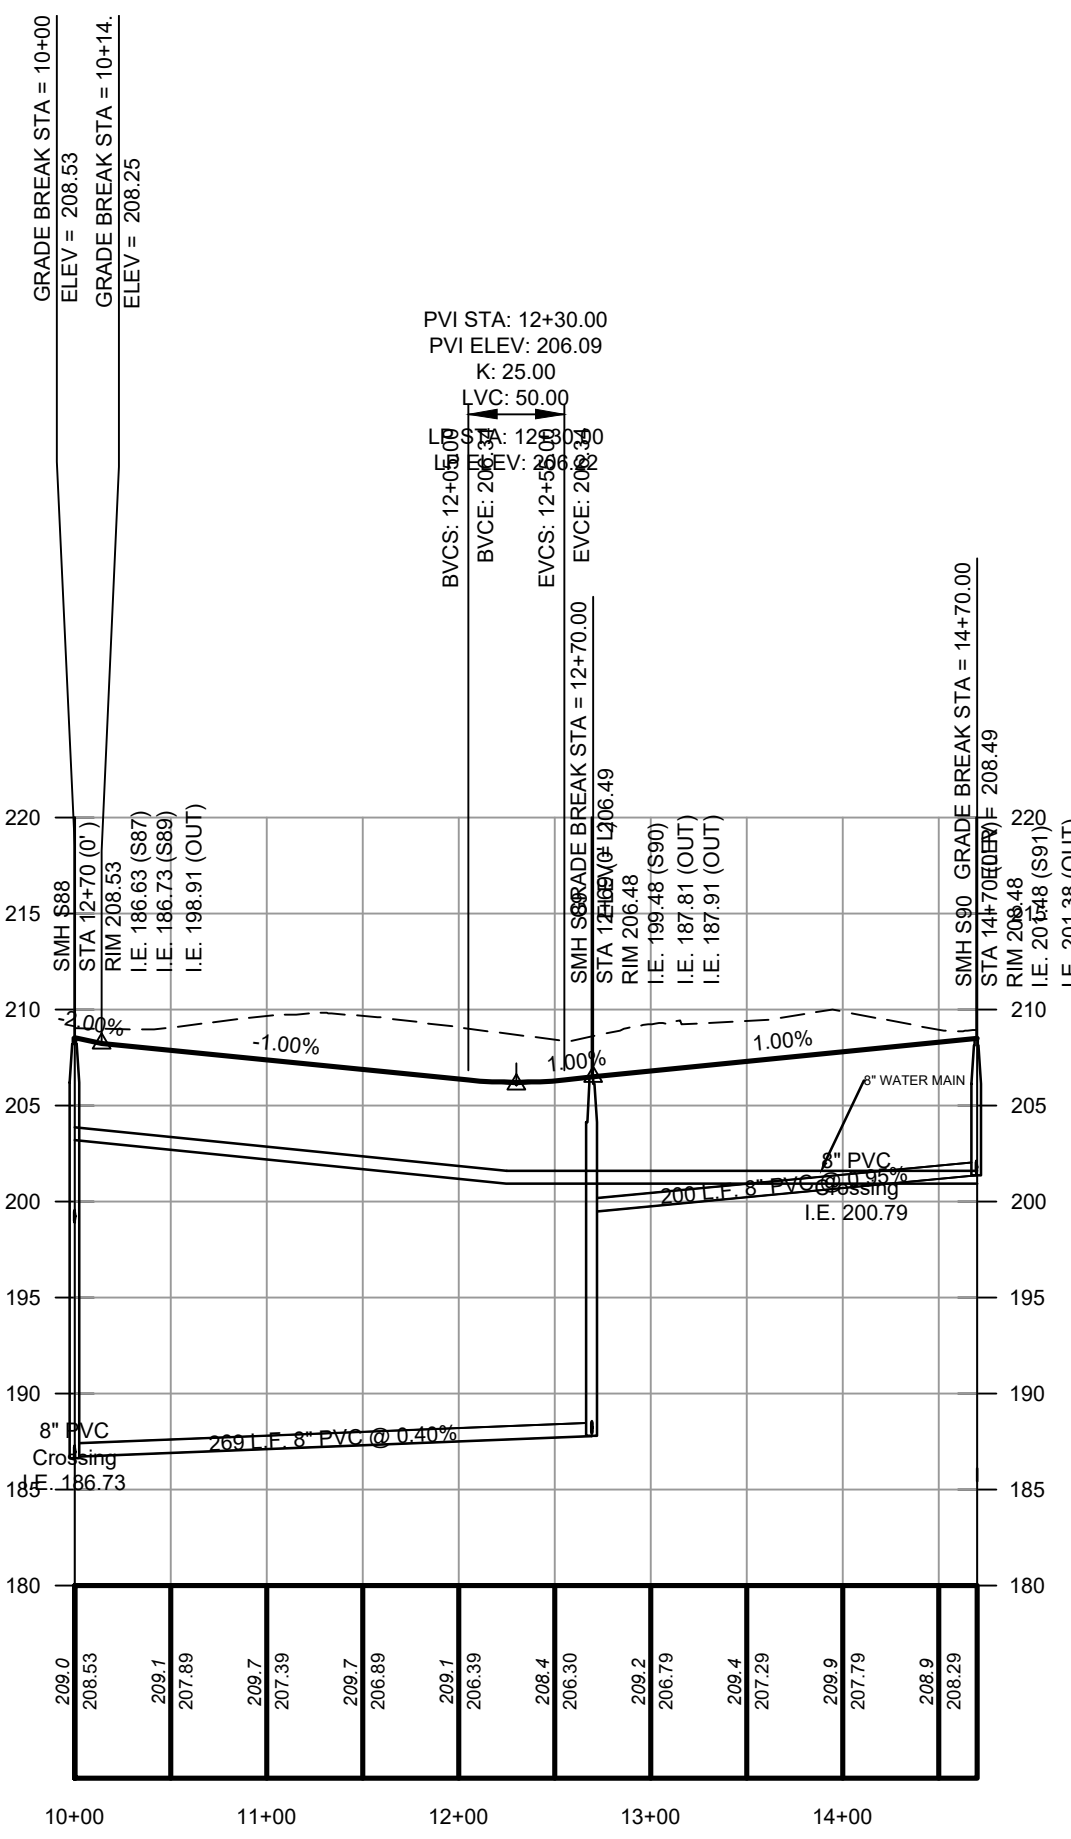


ROAD D PROFILE

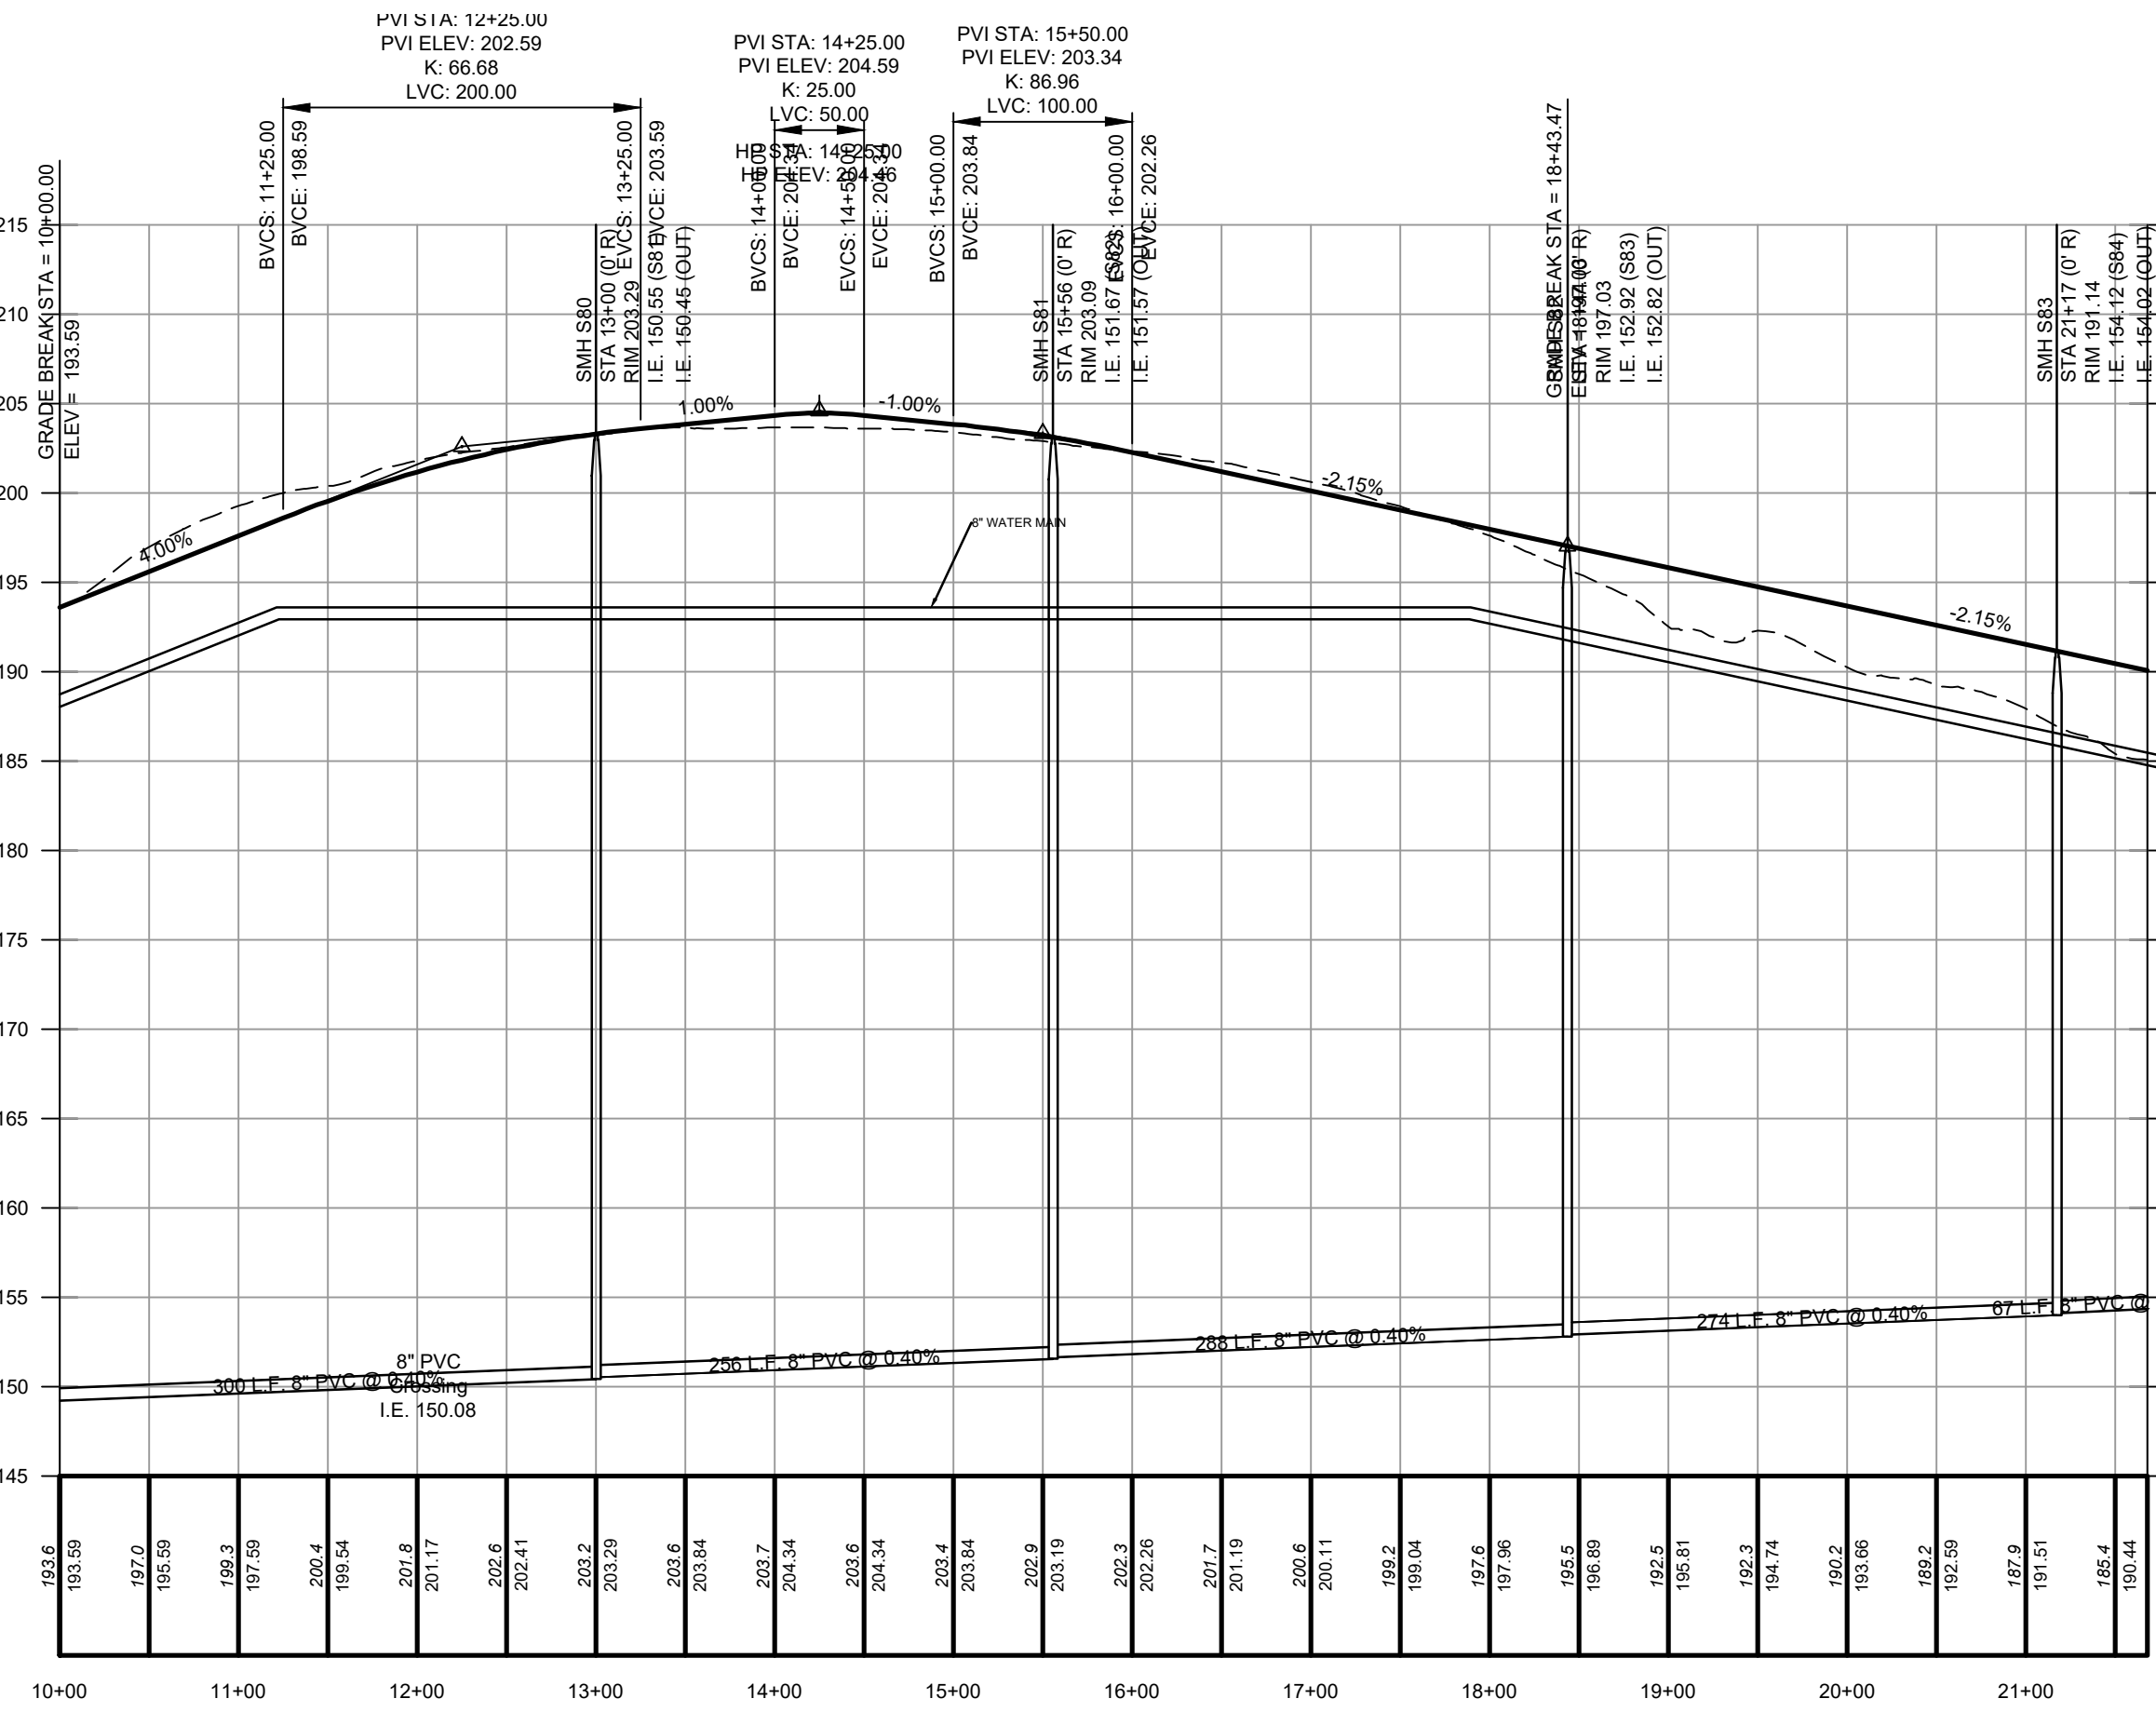


ROAD E PROFILE

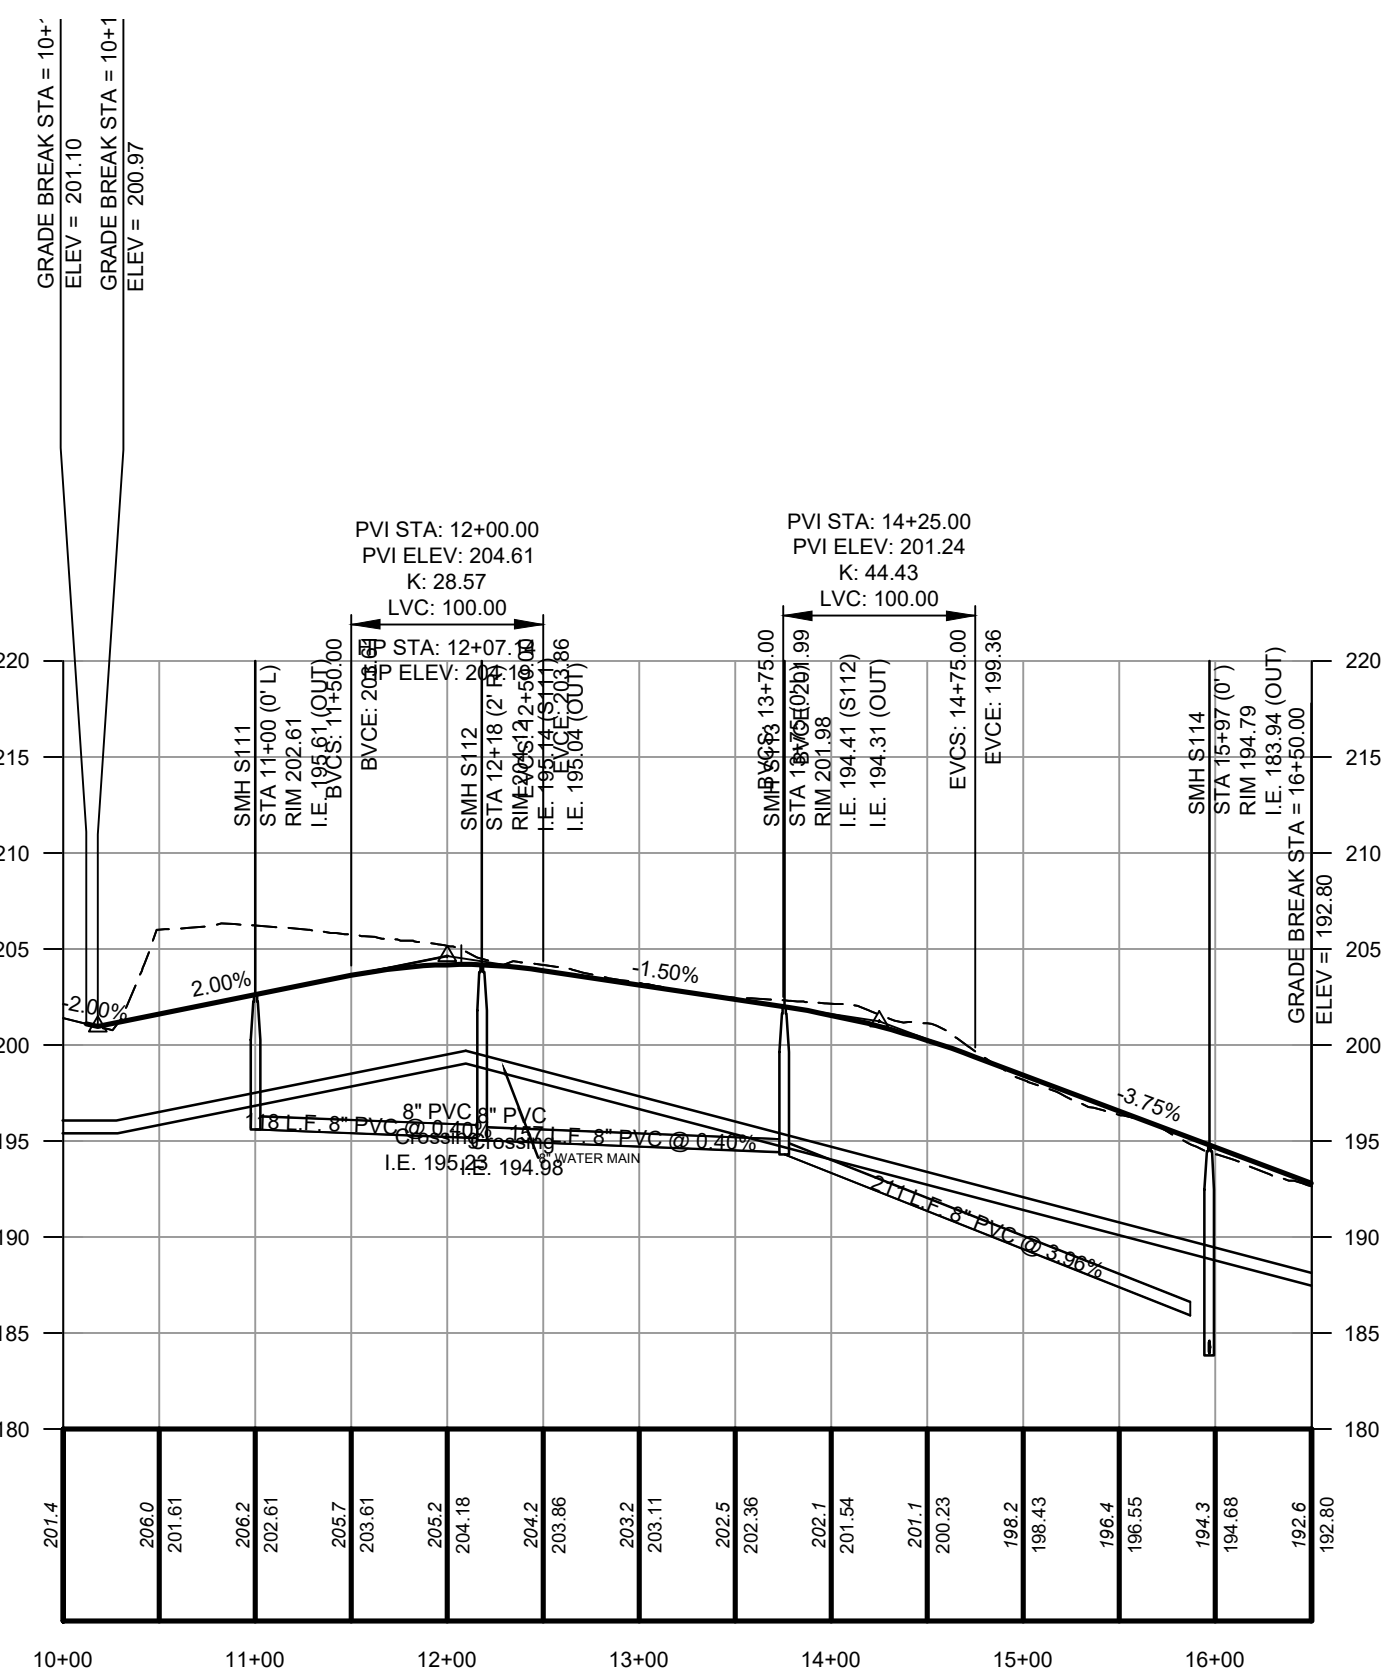


ROAD G PROFILE

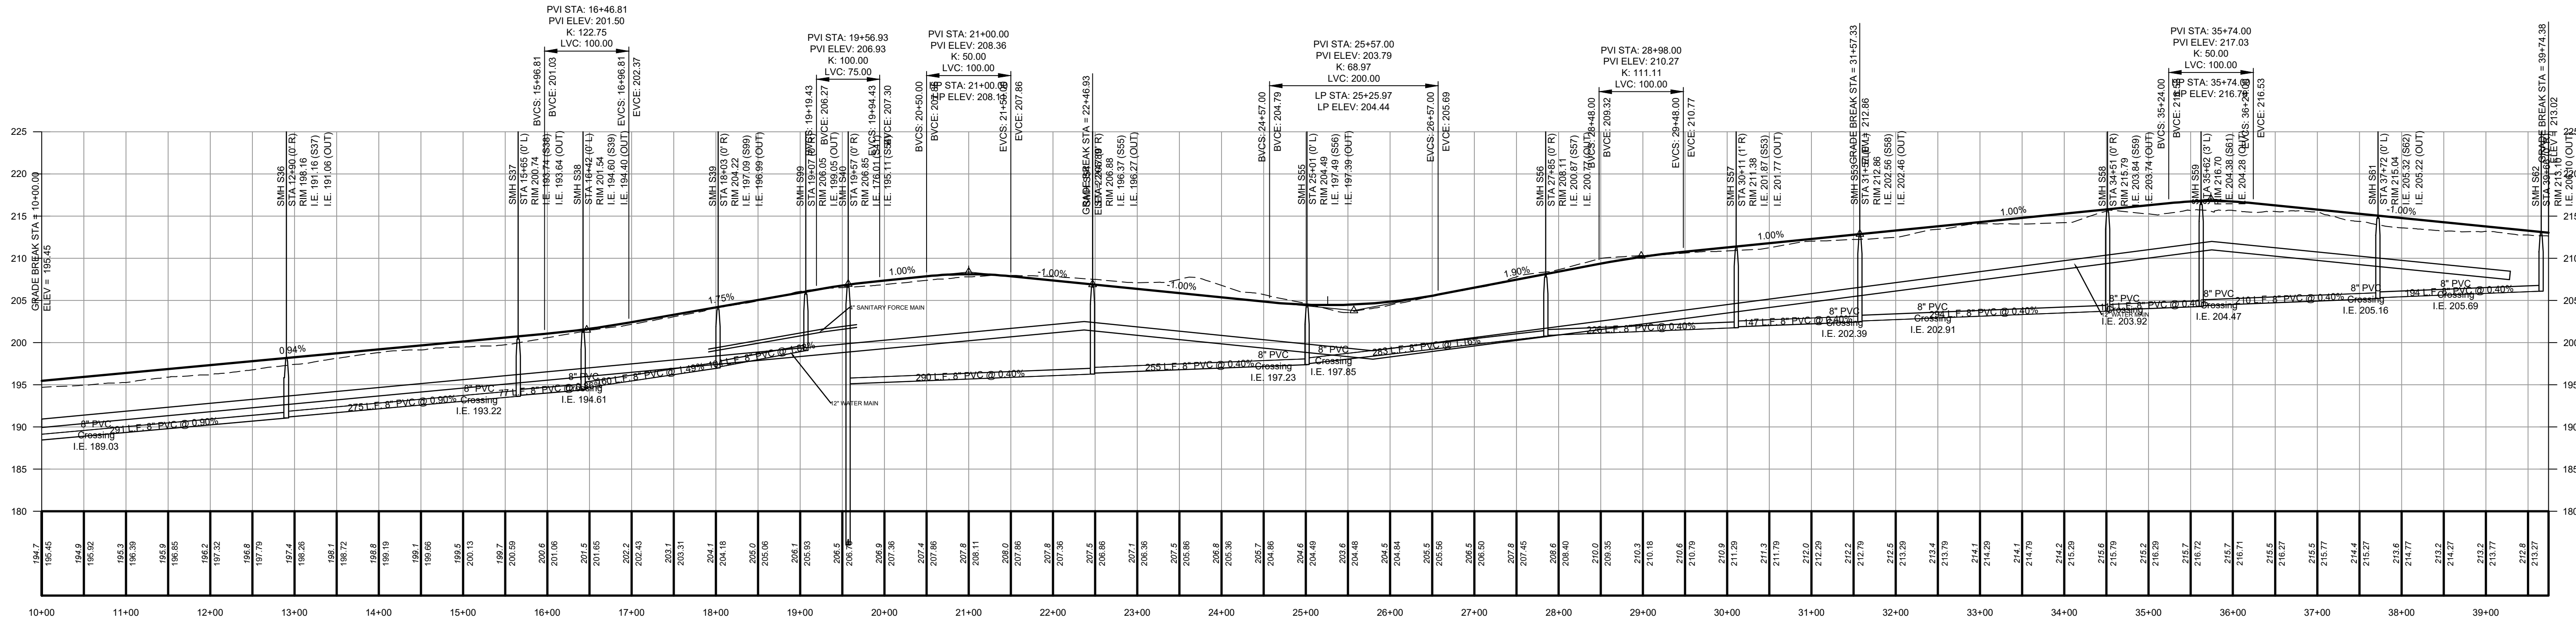


ROAD C PROFILE

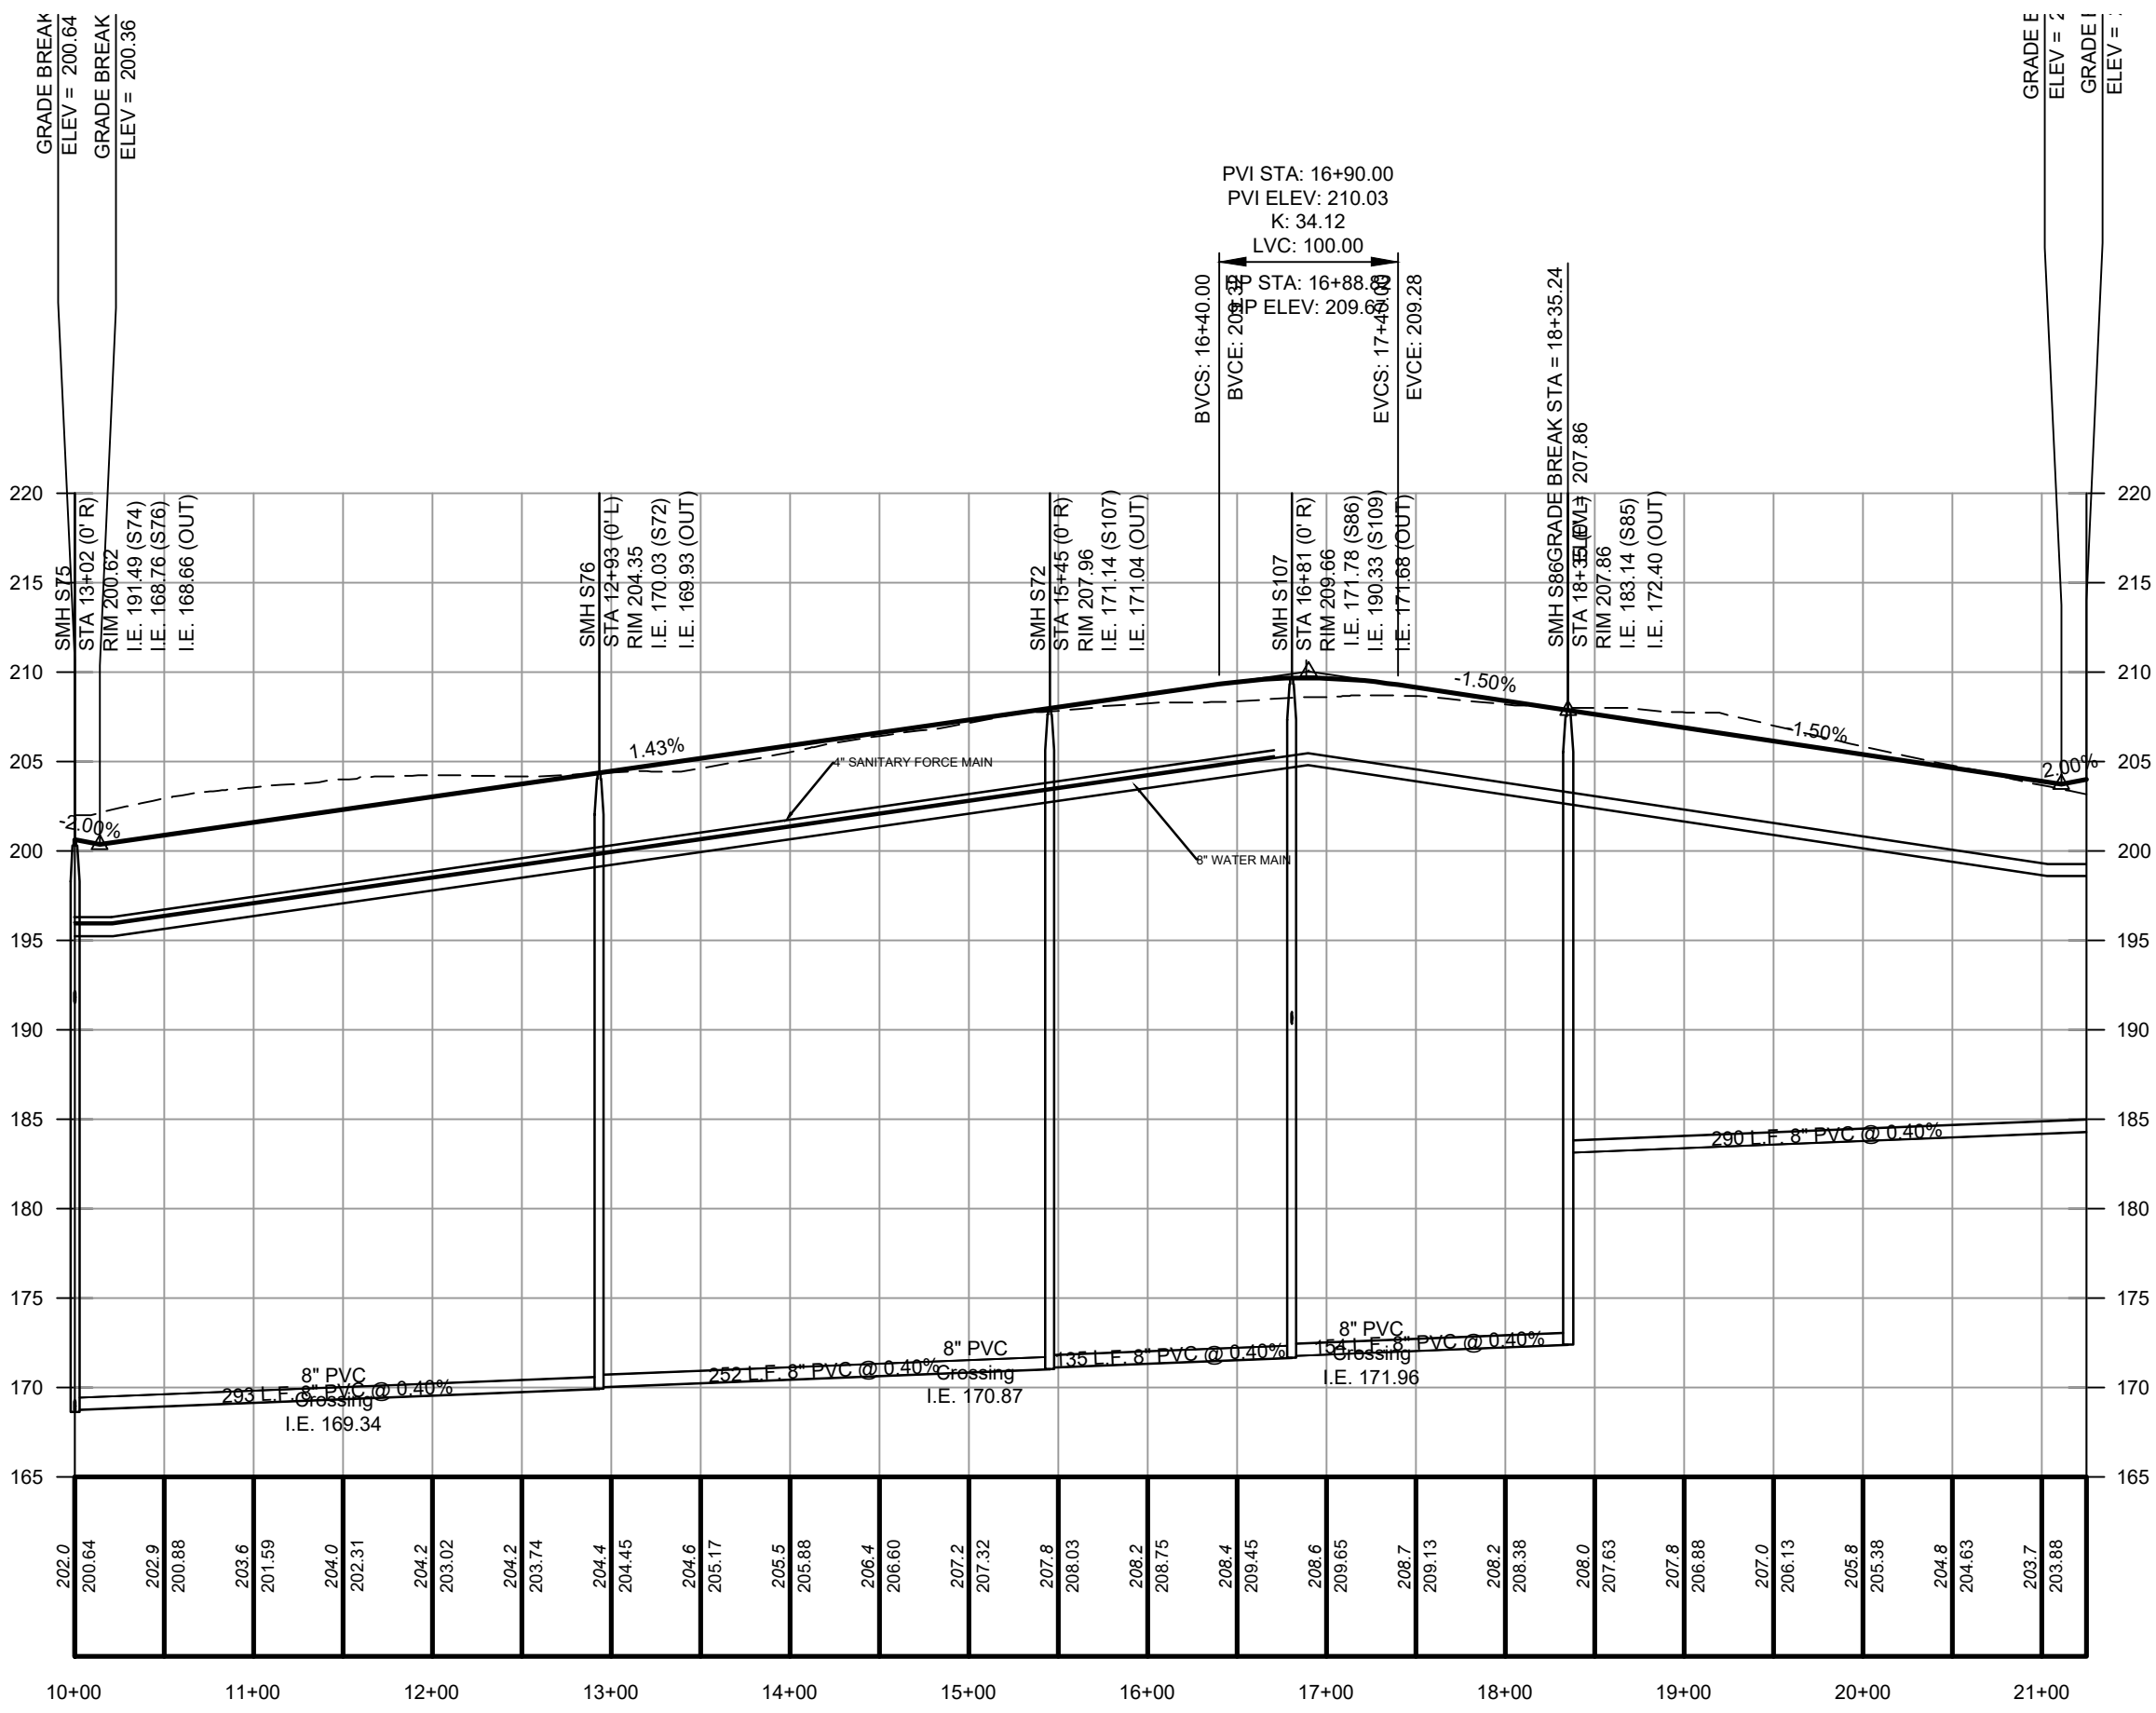


ROAD F PROFILE

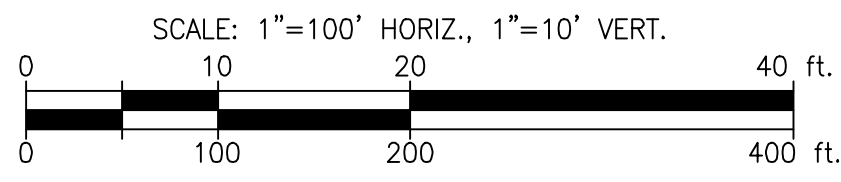


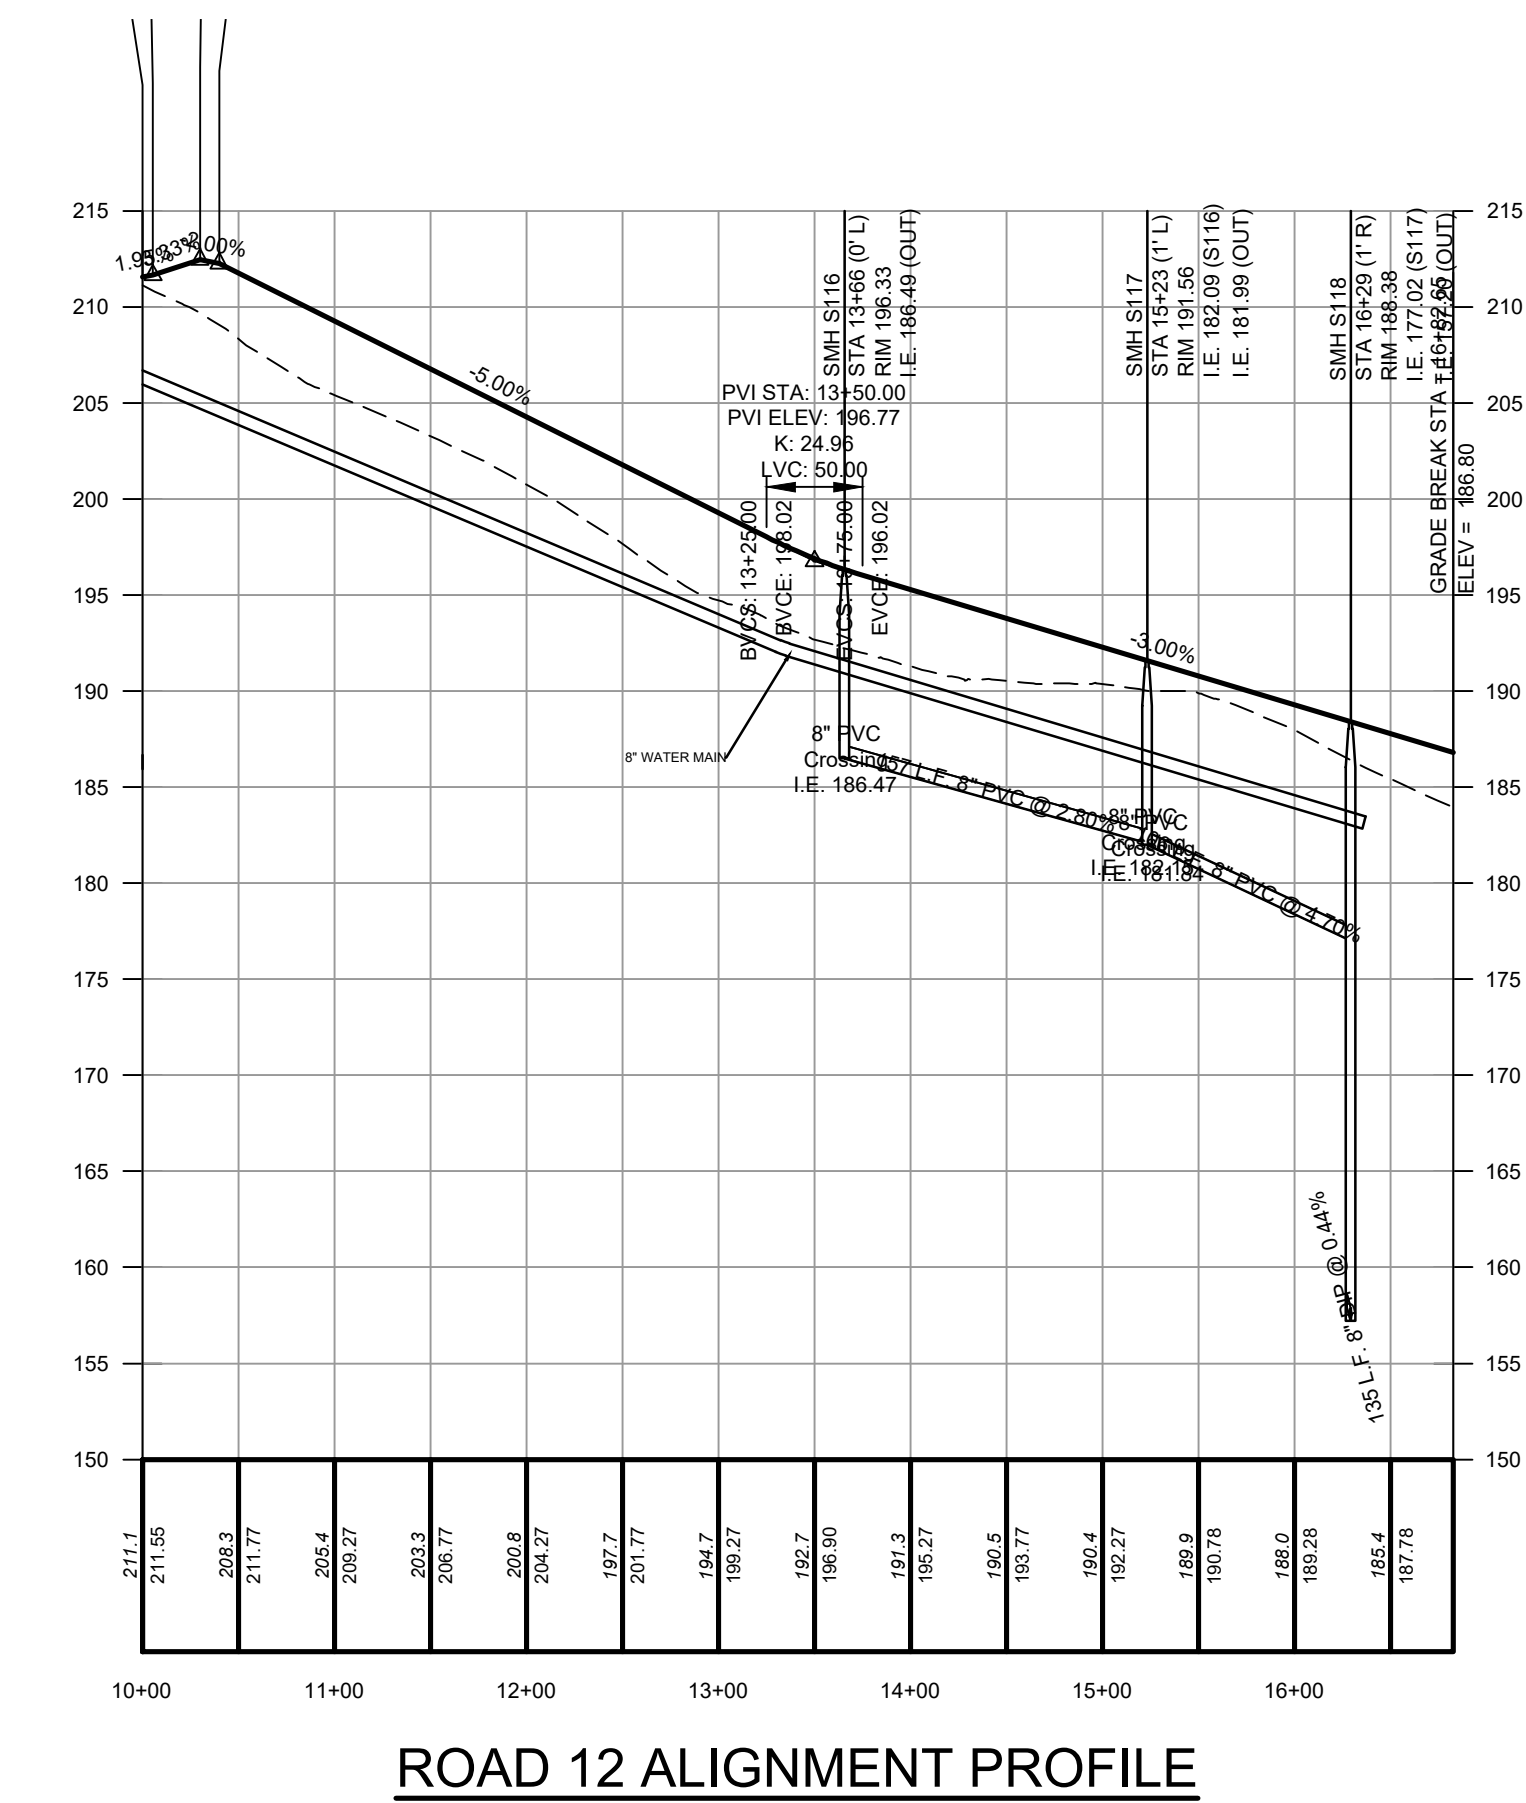


## ROAD 12 ALIGNMENT PROFILE


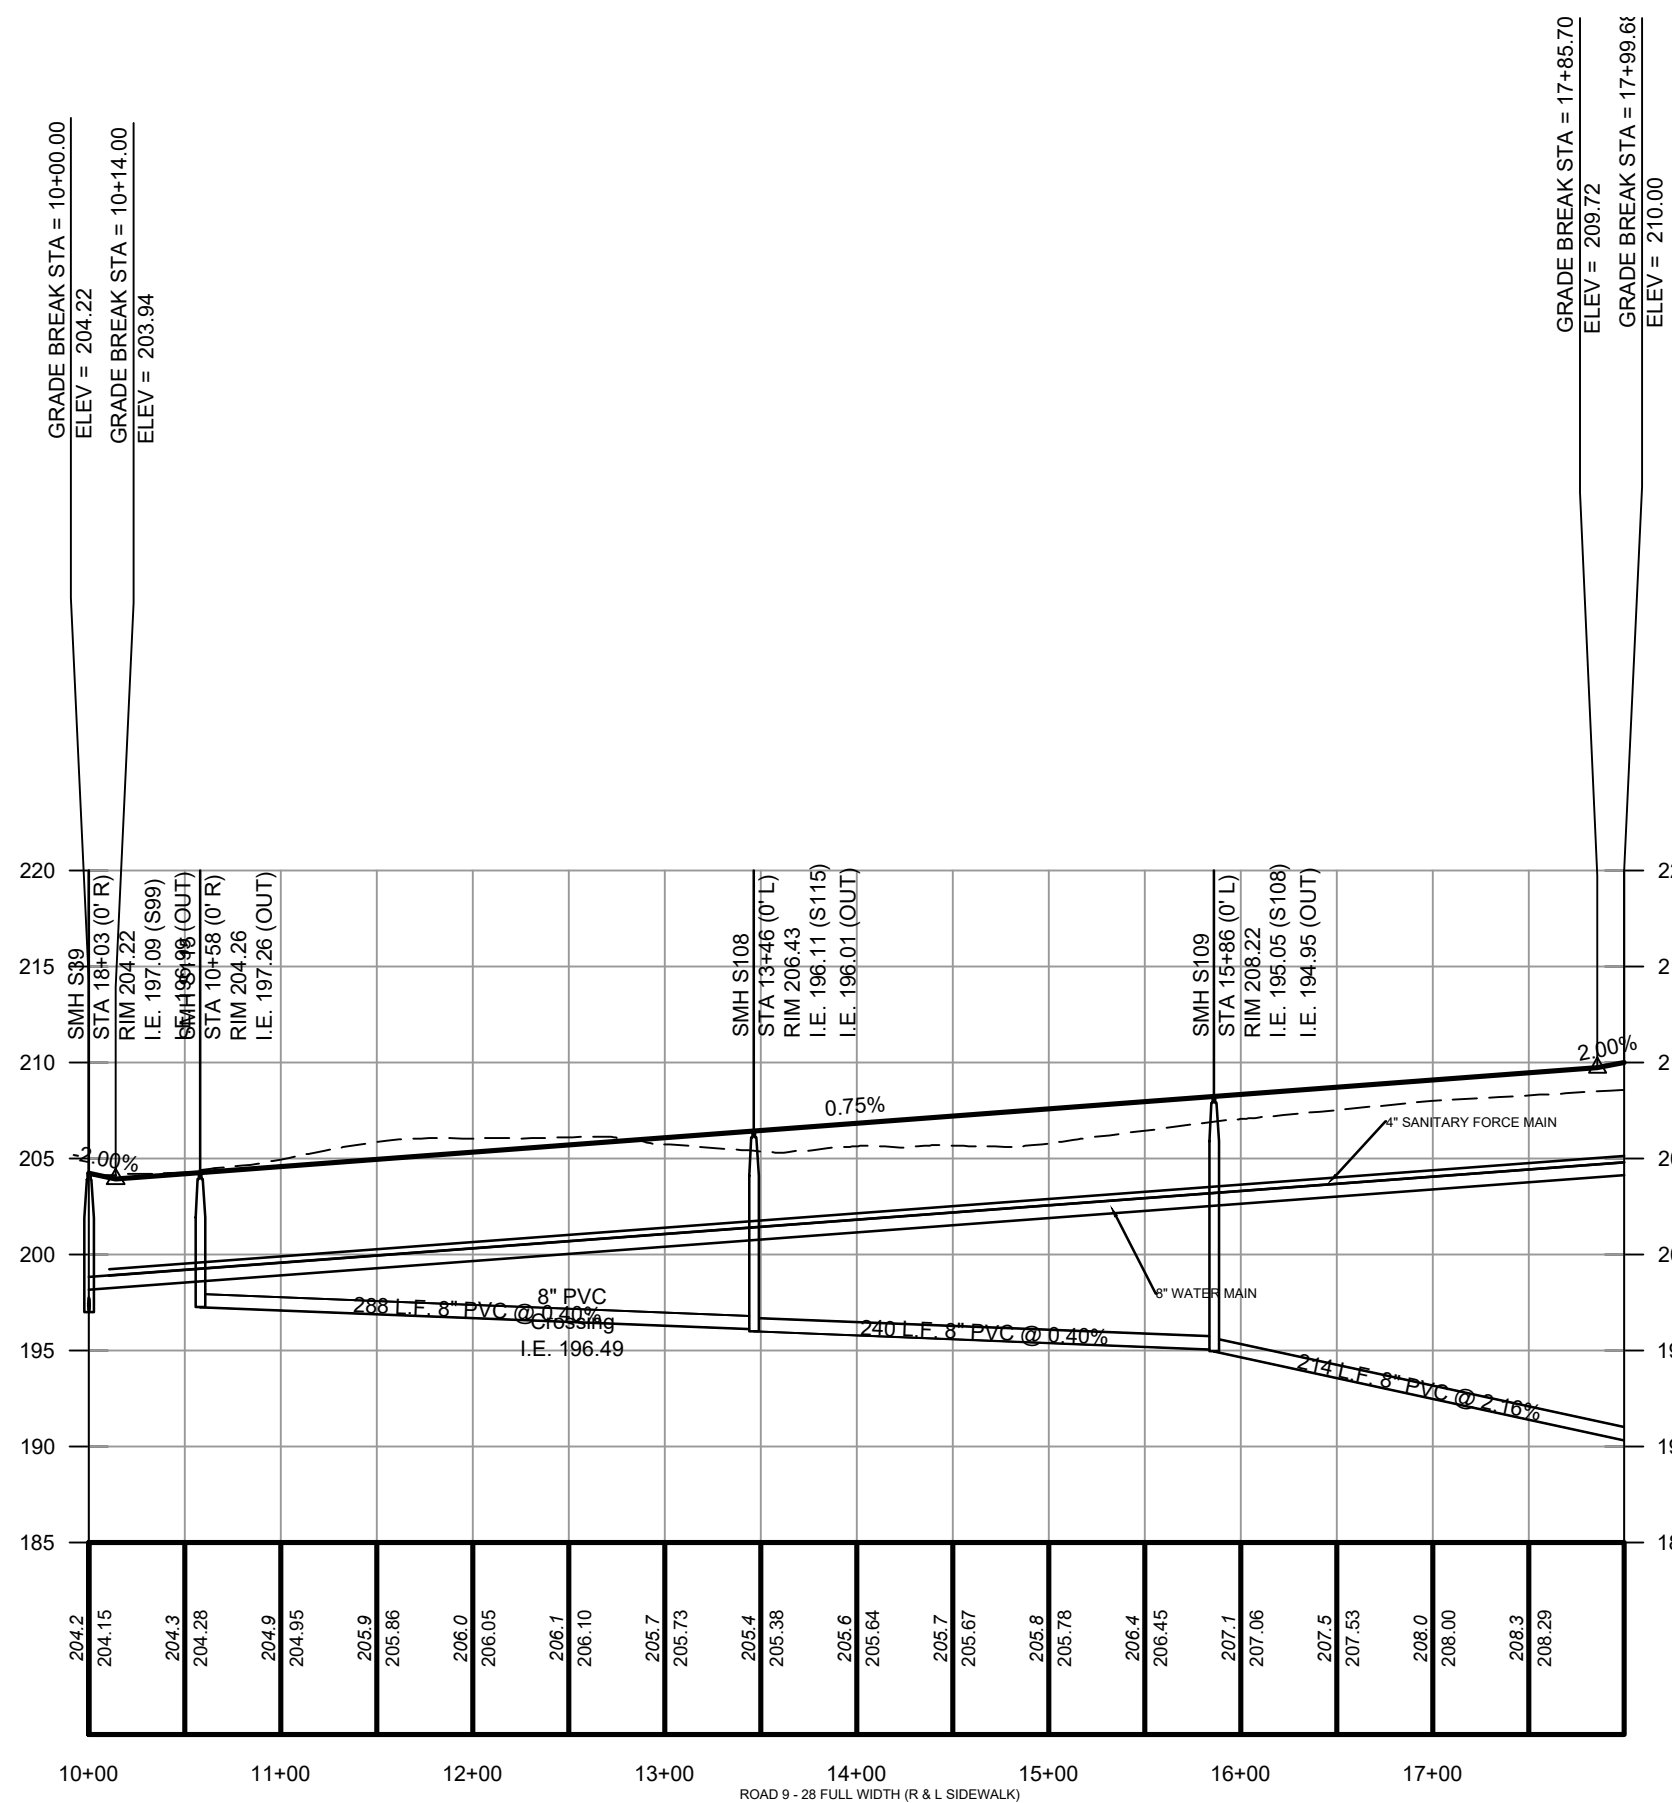


# ROAD-9 PROFILE


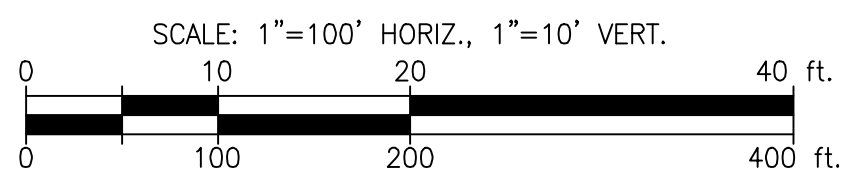


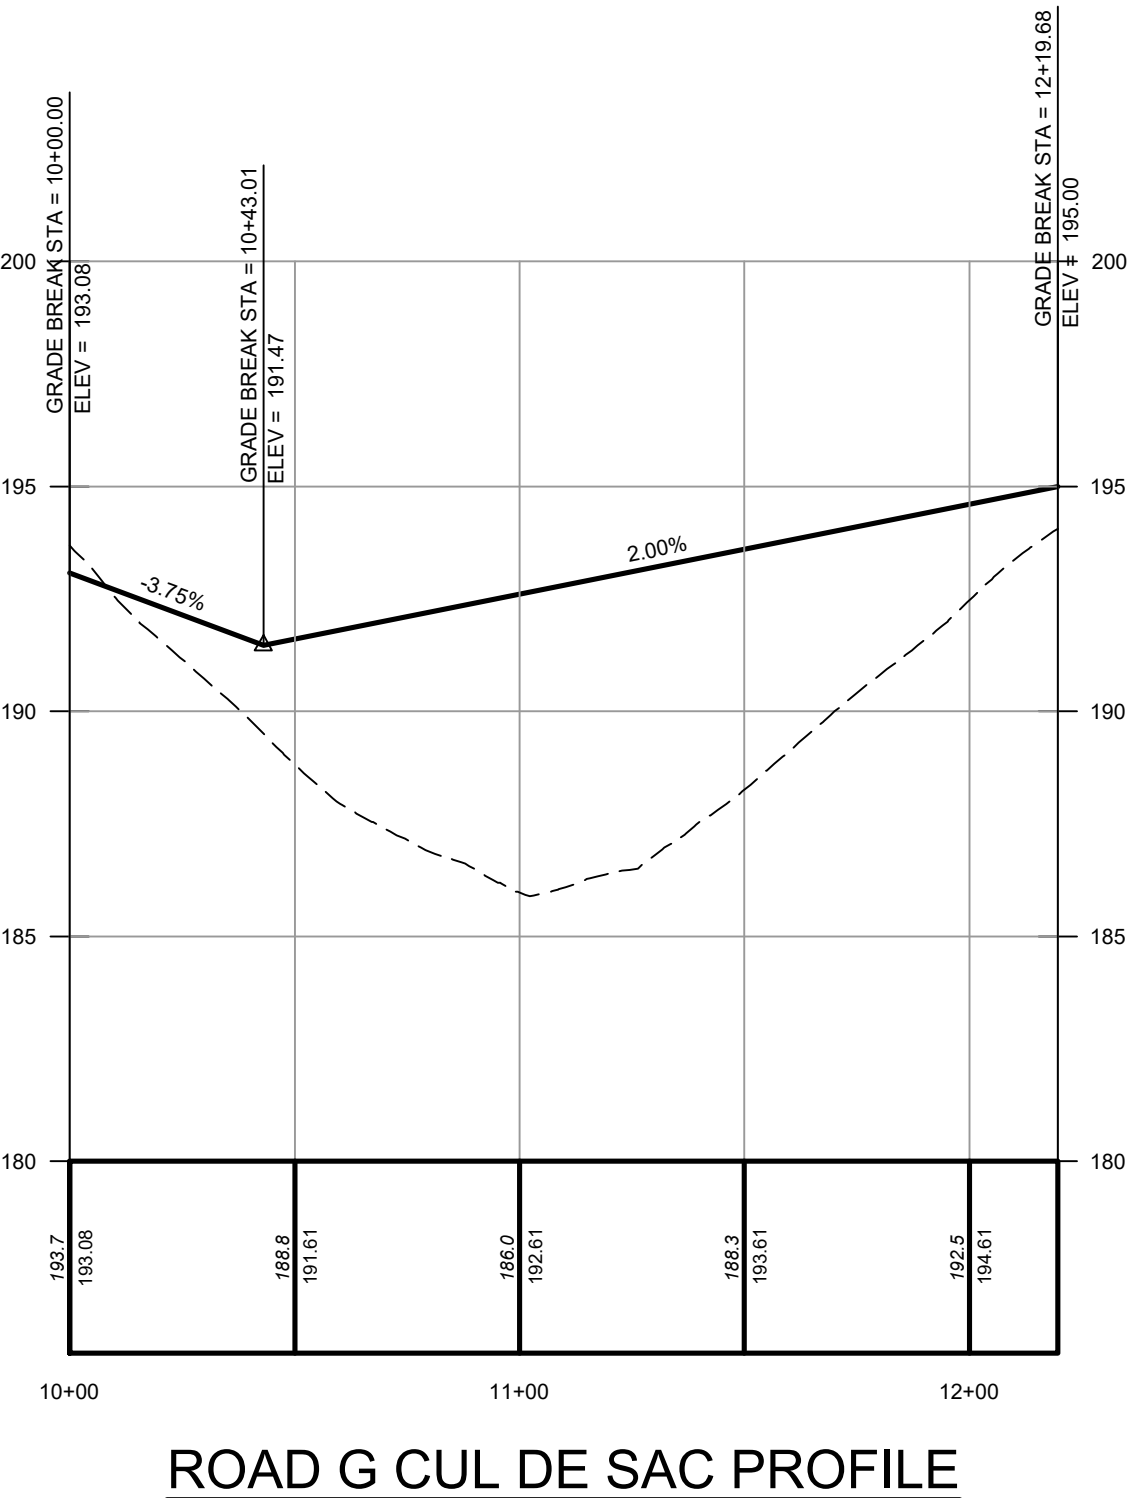


ROAD 6 CUL-DA SAC PROFILE

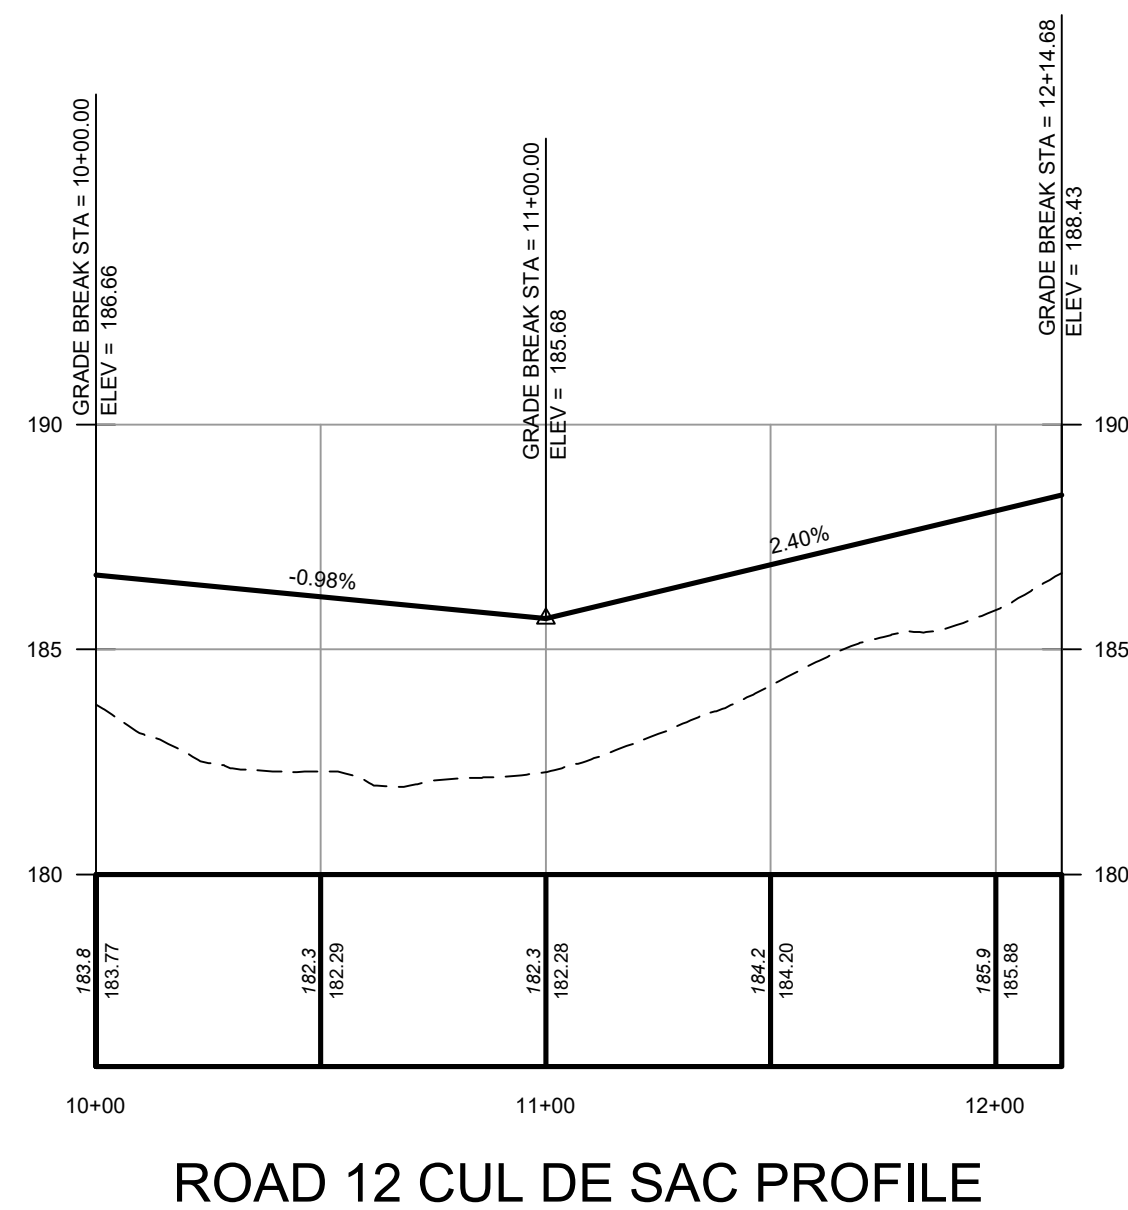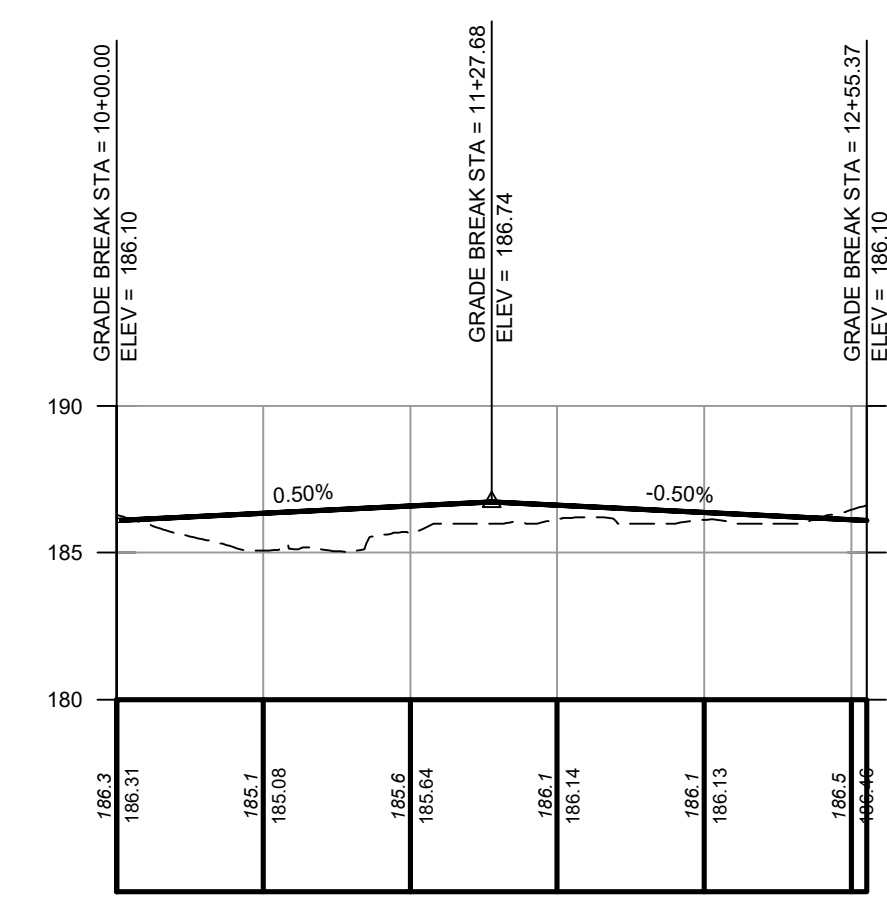



ROAD 3 CUL DE SAC PROFILE

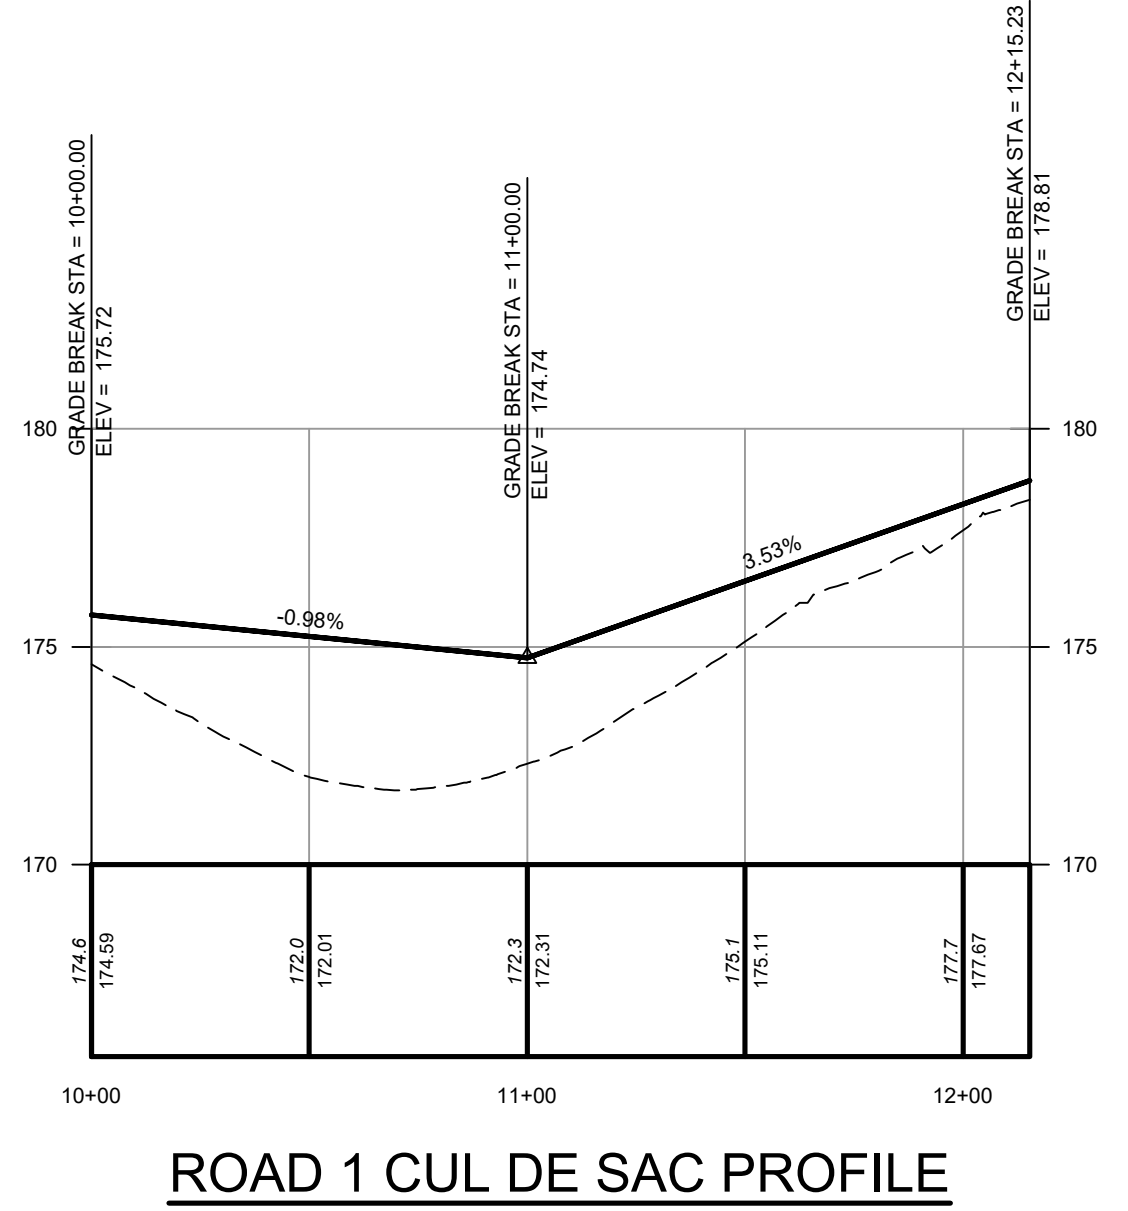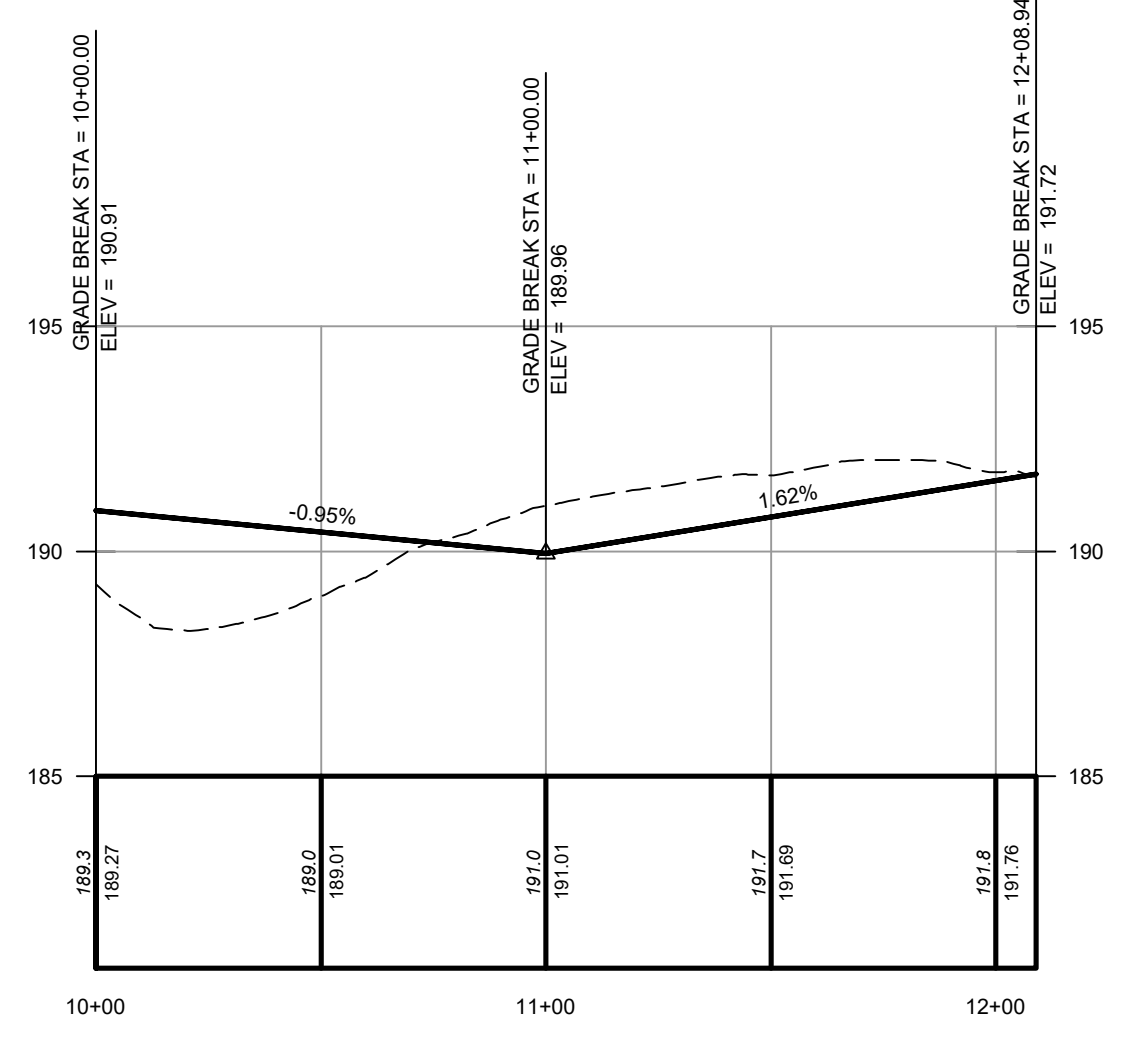



ROAD 1 CUL DE SAC PROFILE

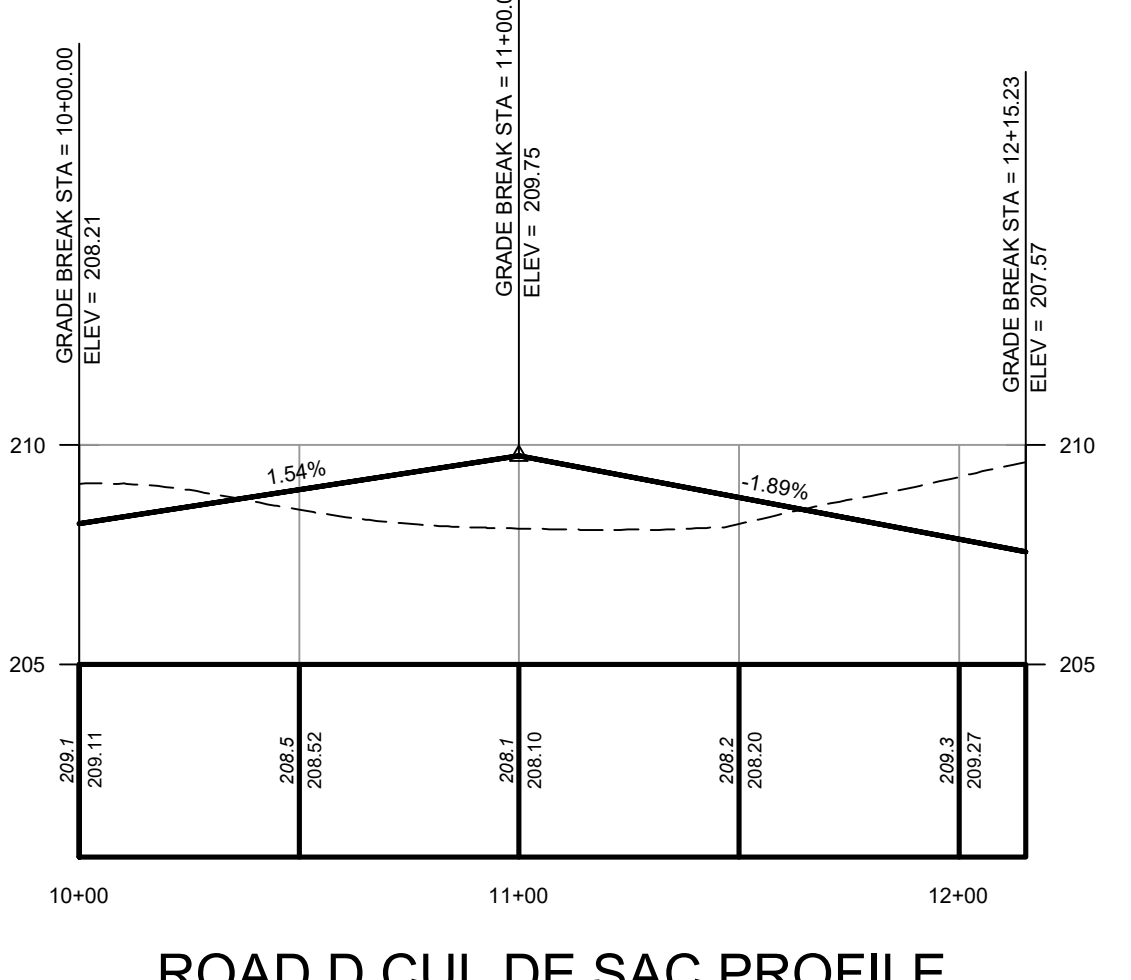


ROAD B CUL DE SAC PROFILE

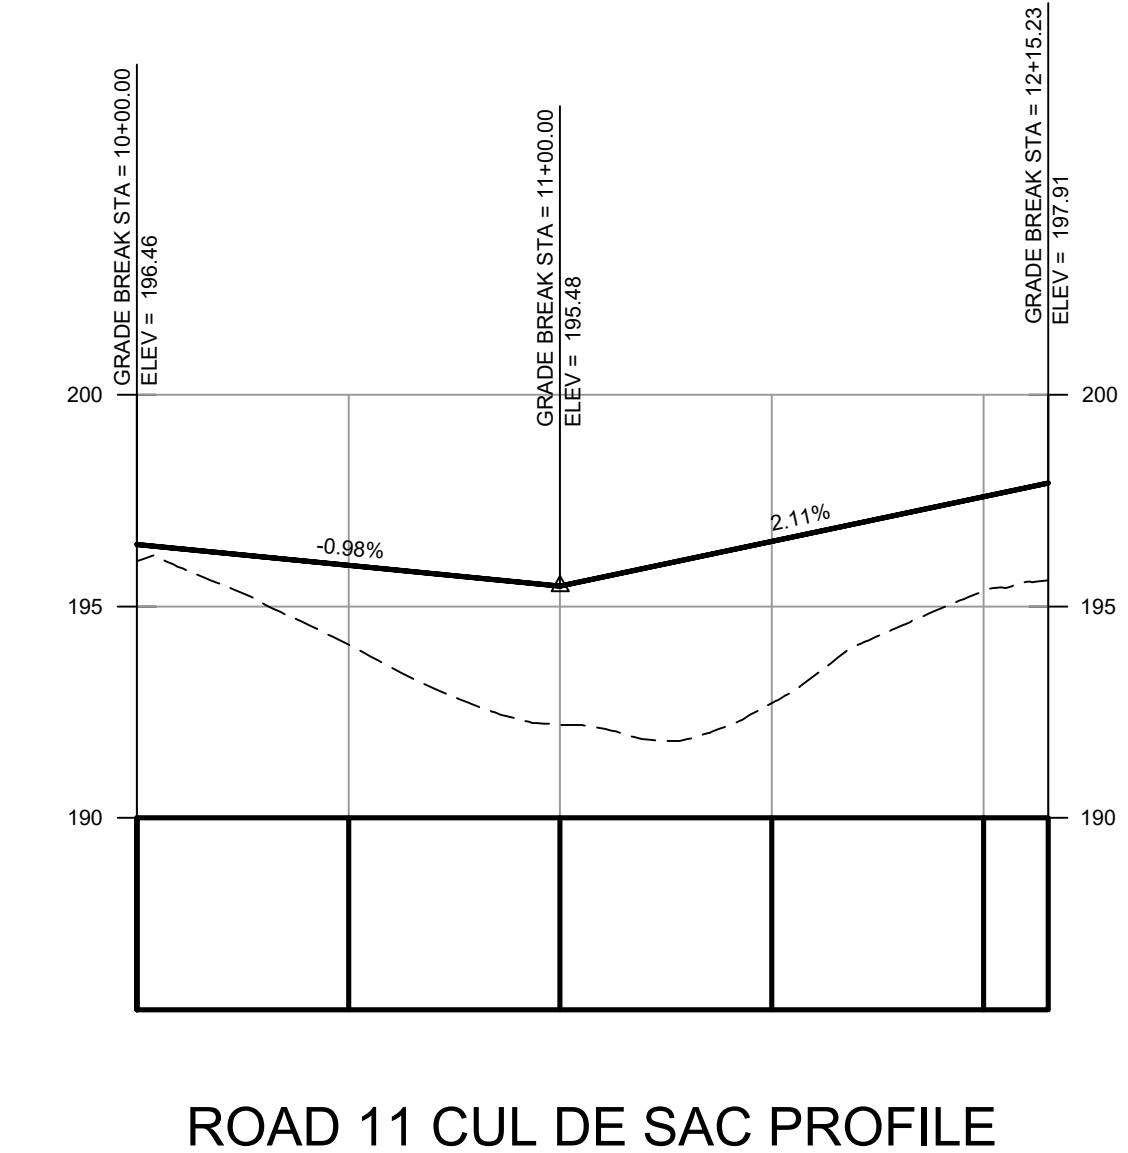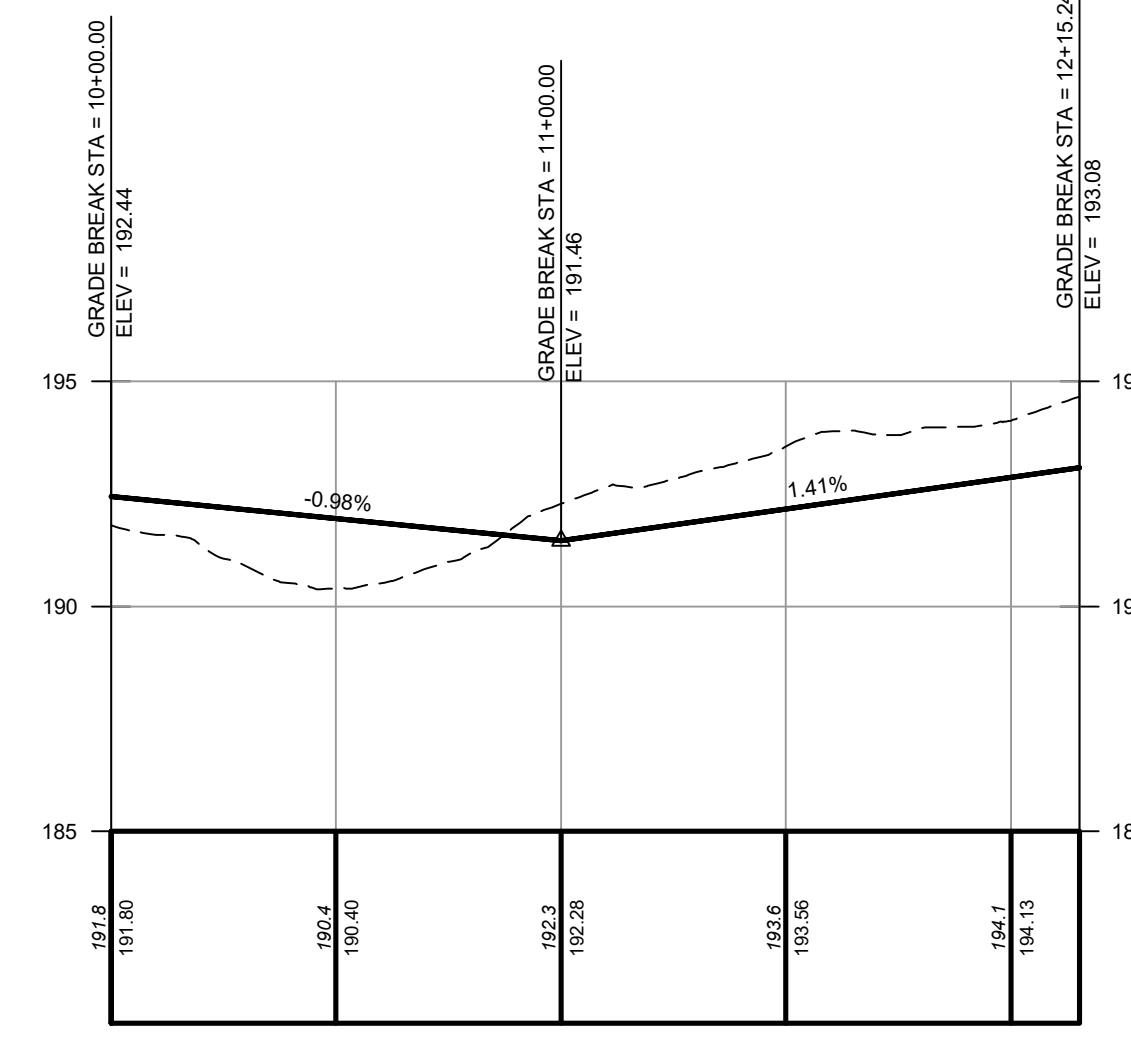


ROAD A CUL DE SAC PROFILE

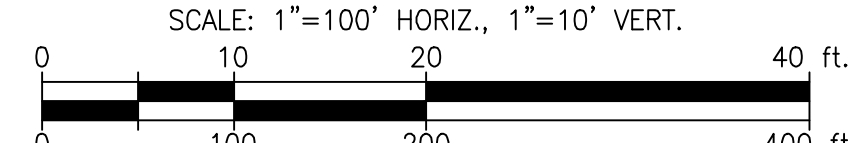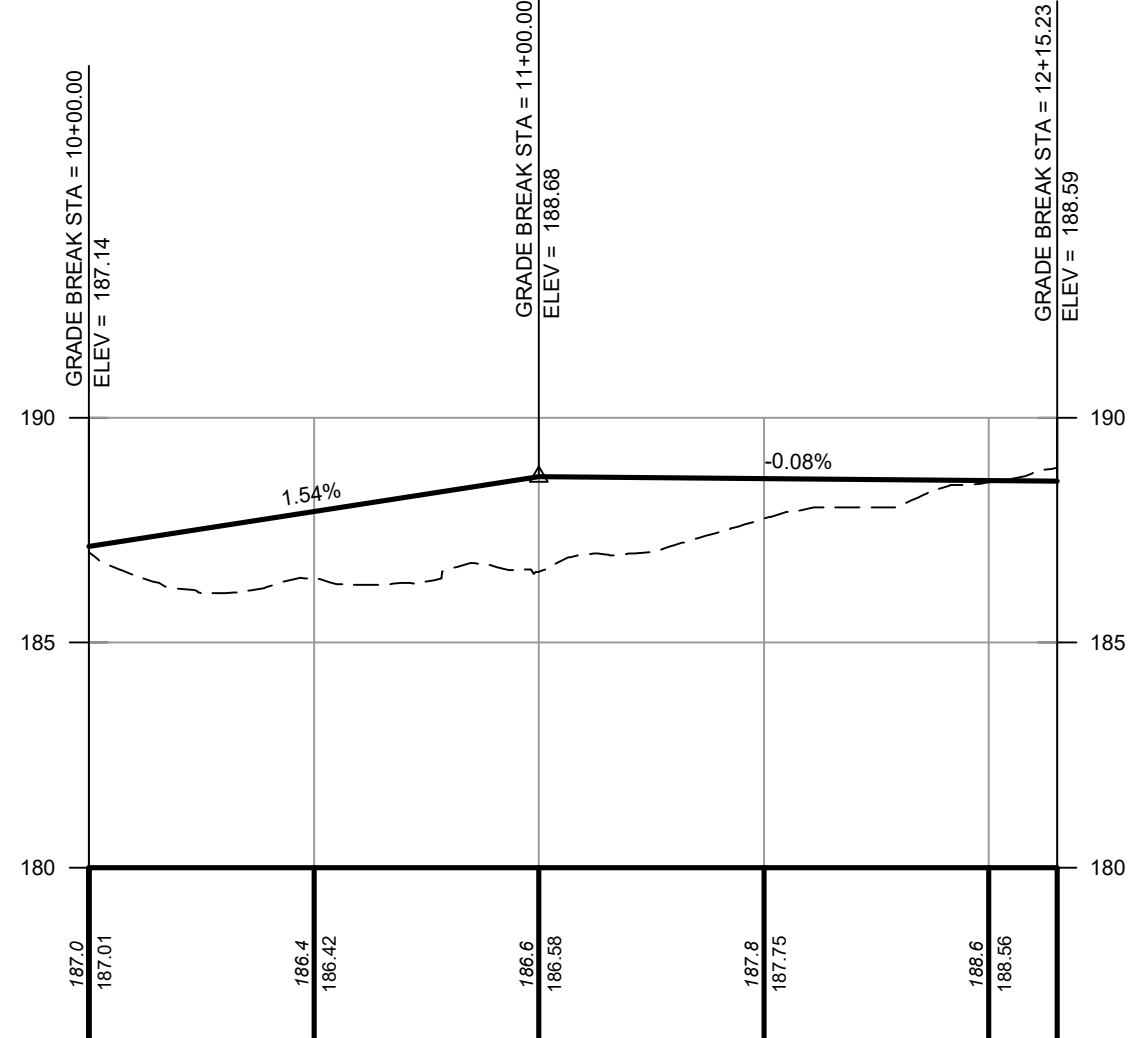


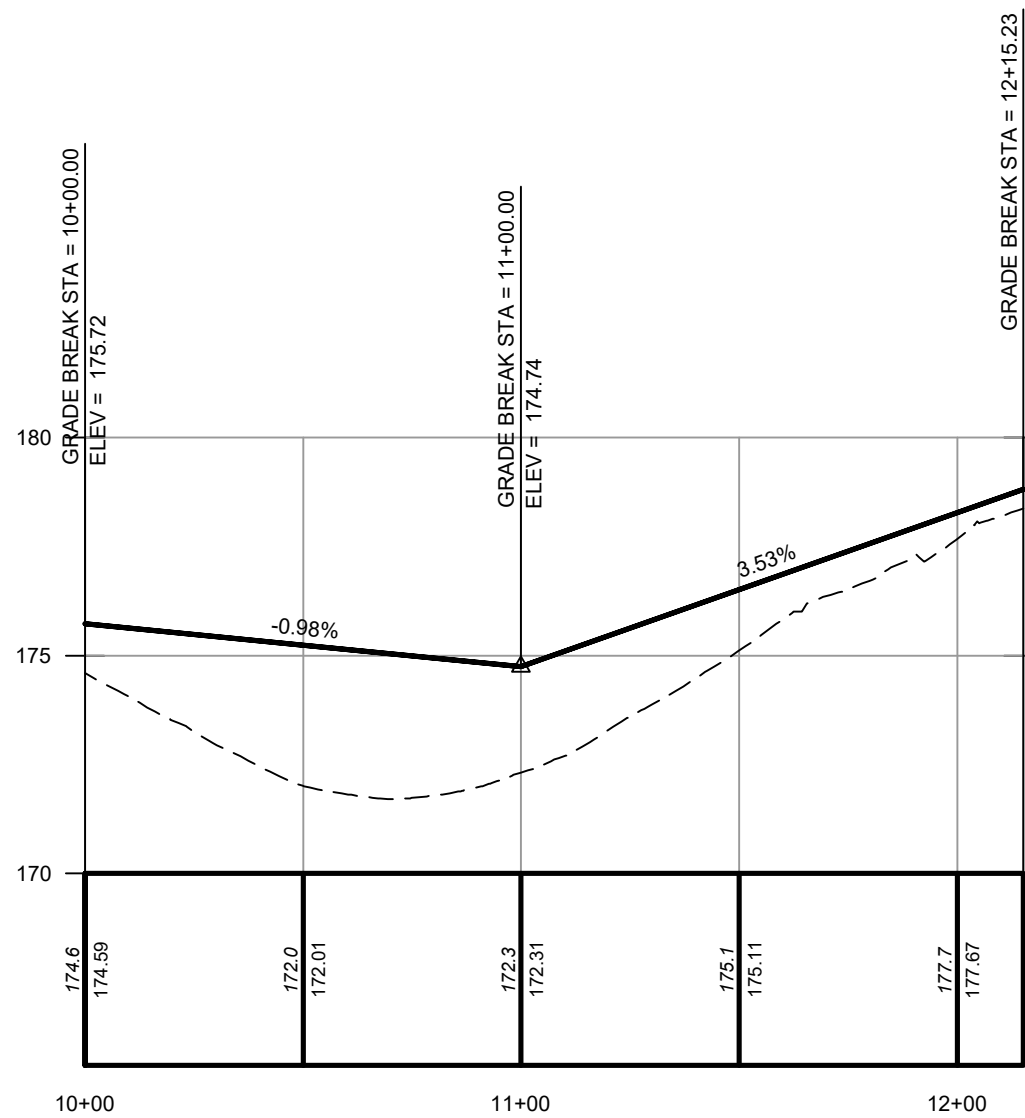


ROAD 1 CUL DE SAC PROFILE

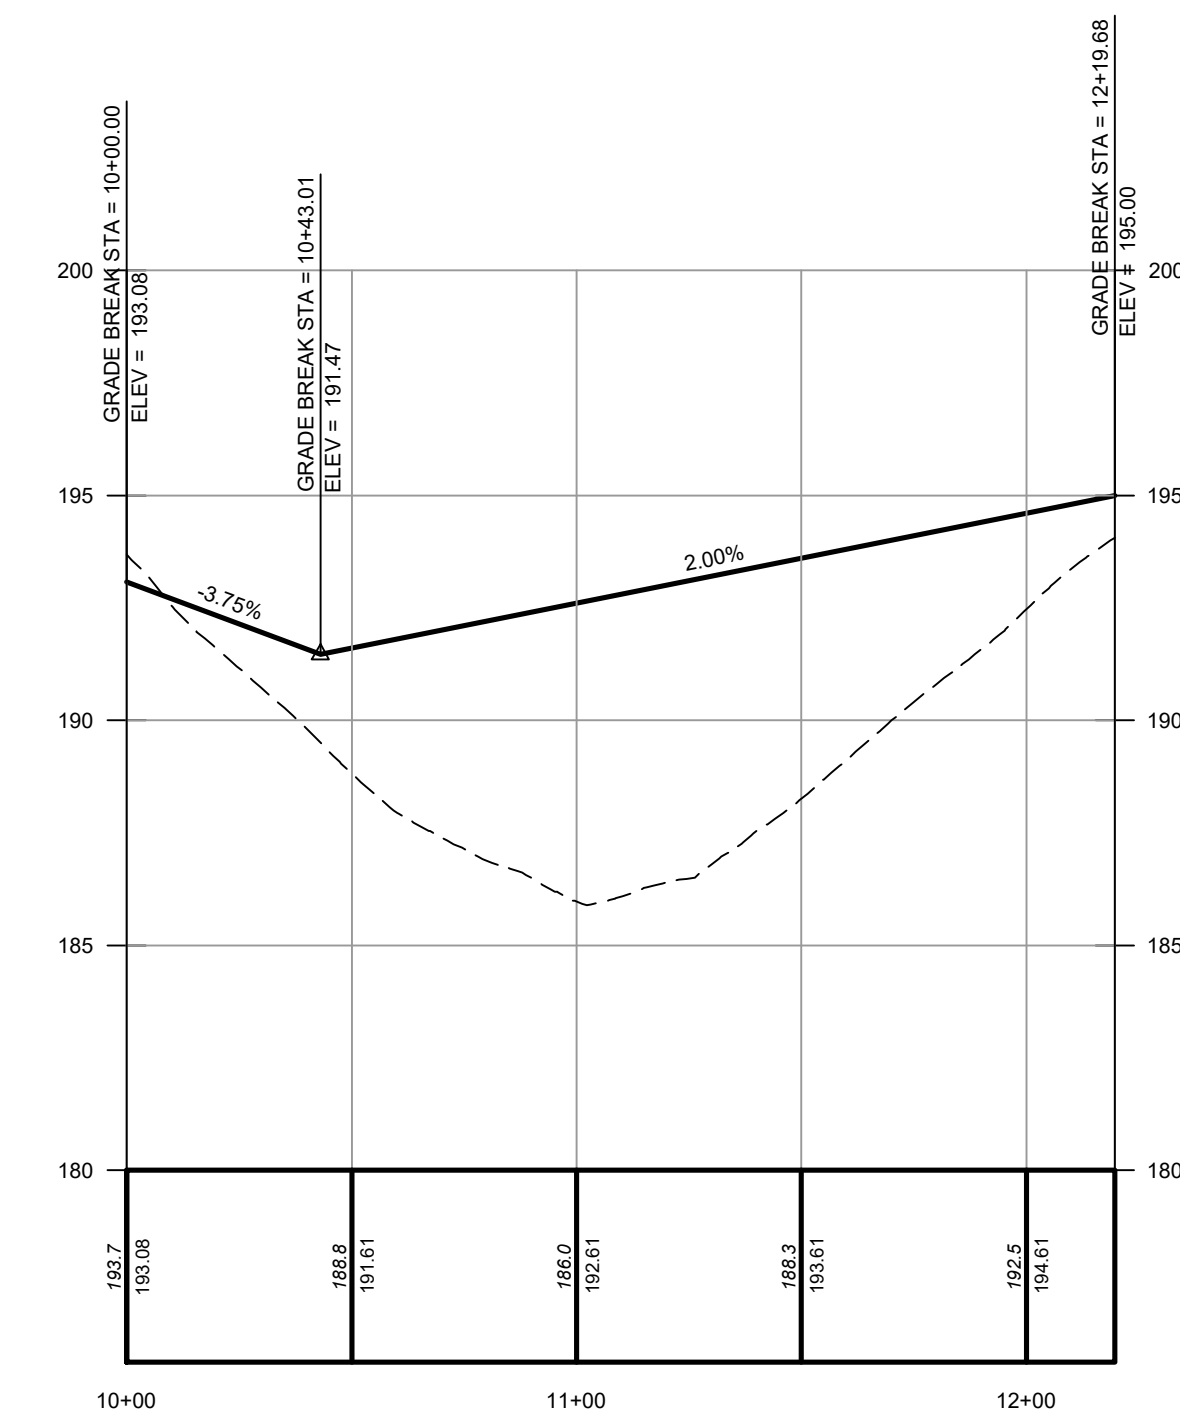


ROAD G CUL DE SAC PROFILE

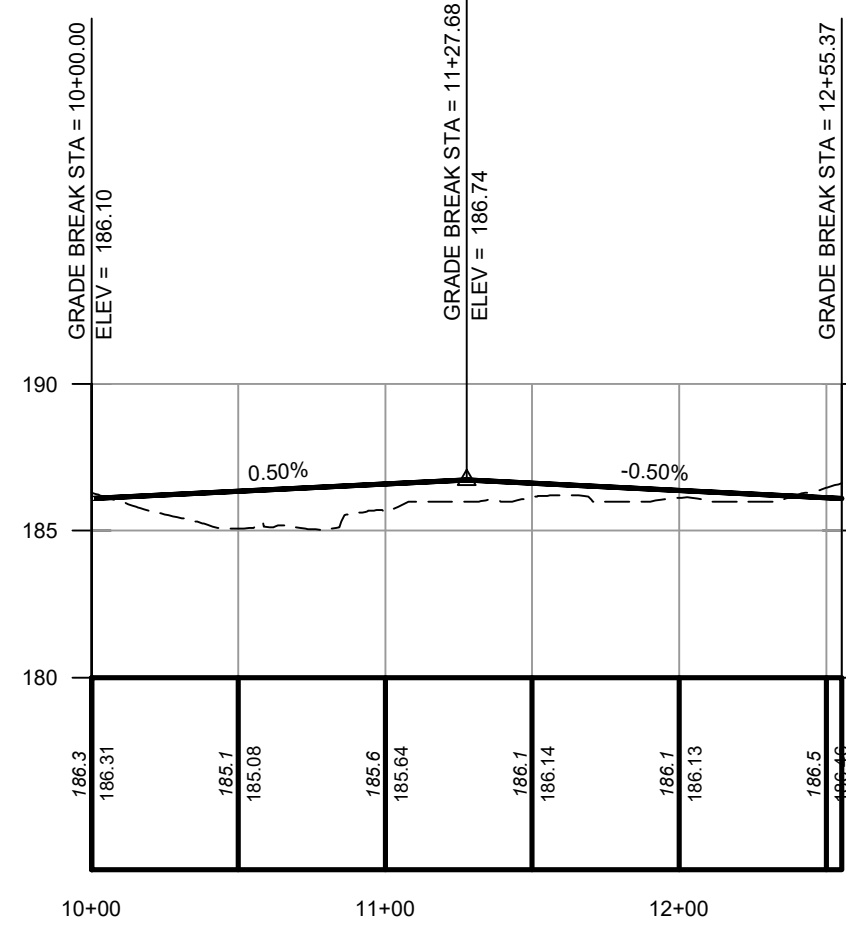


ROAD 6 CUL-DA SAC PROFILE

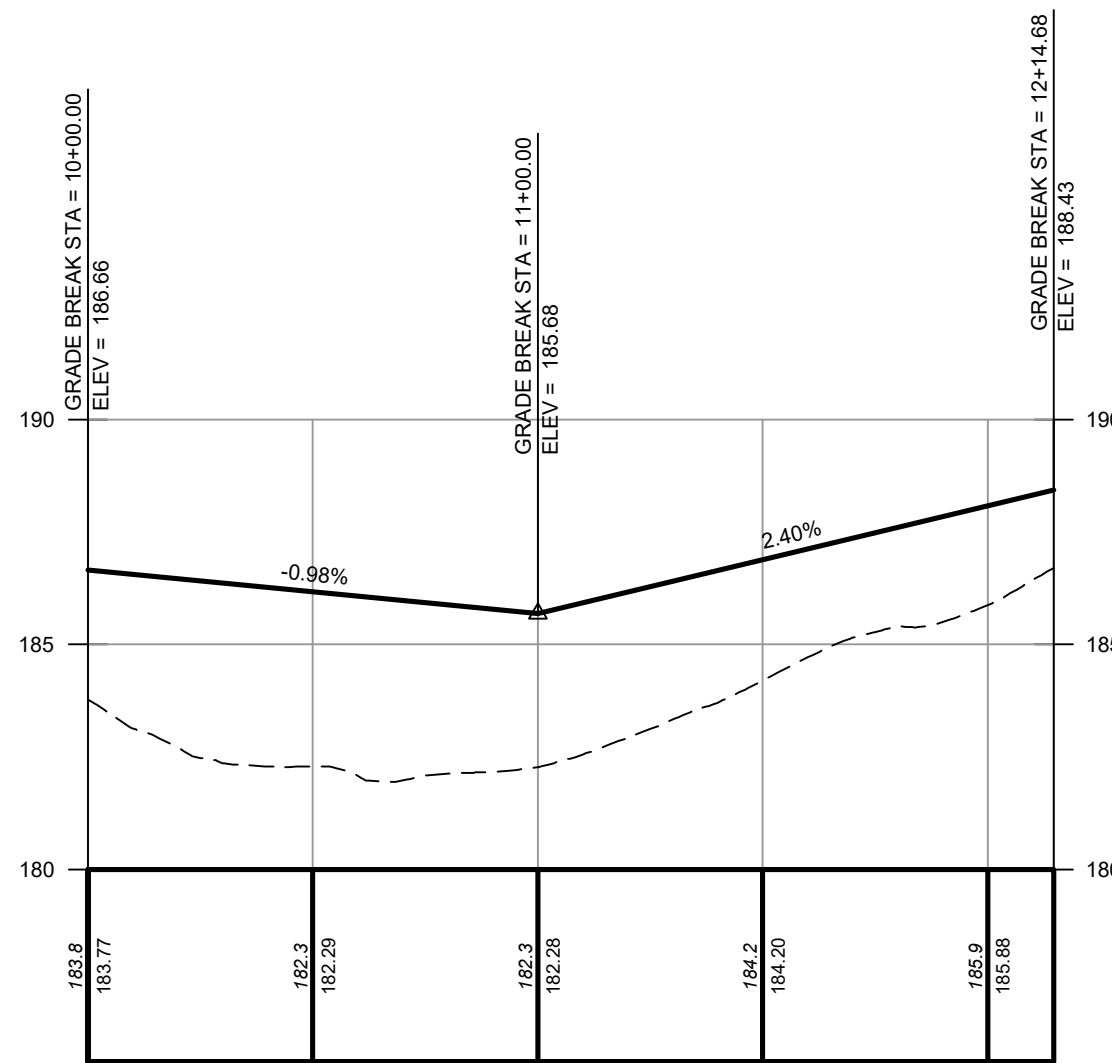


ROAD 12 CUL DE SAC PROFILE

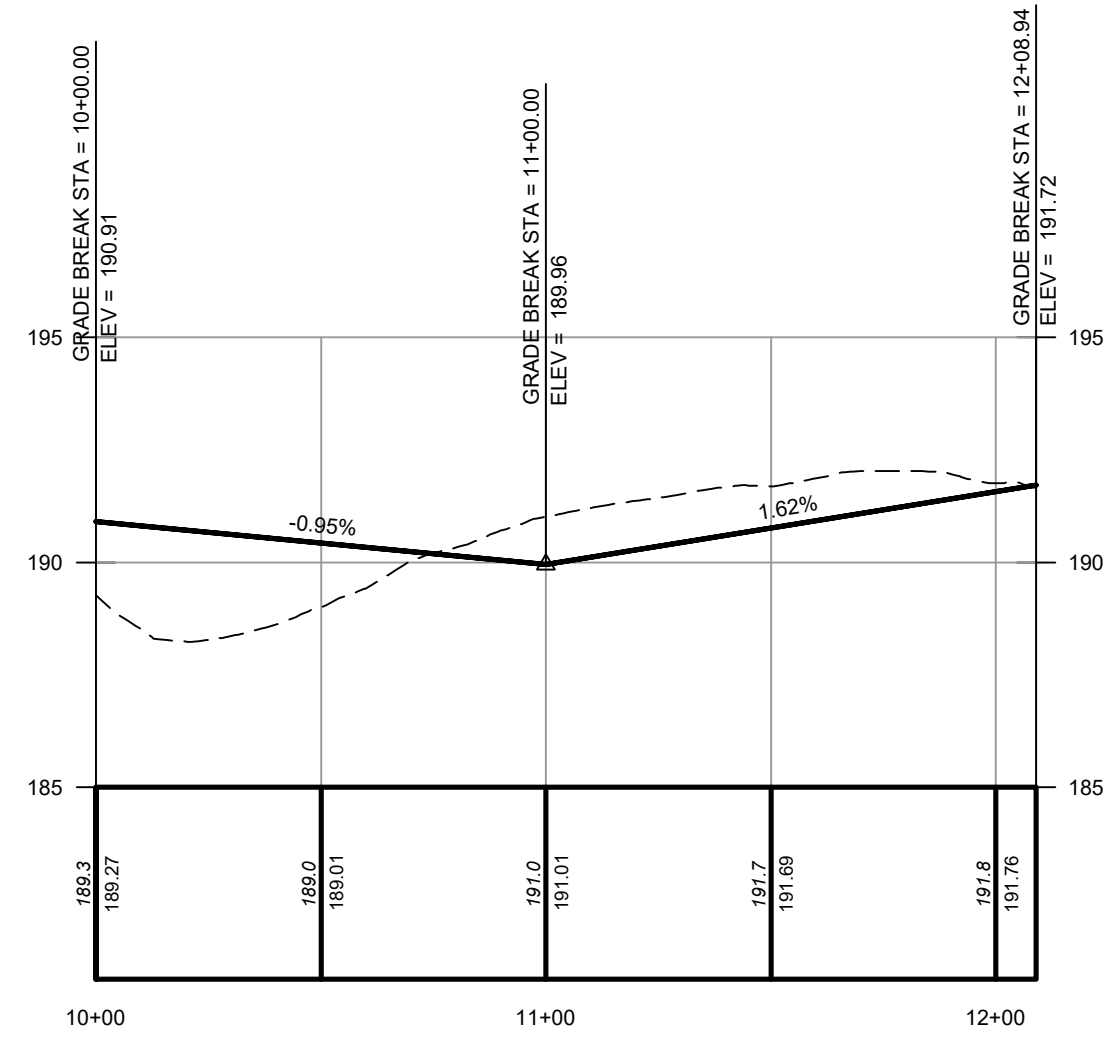


ROAD 3 CUL DE SAC PROFILE

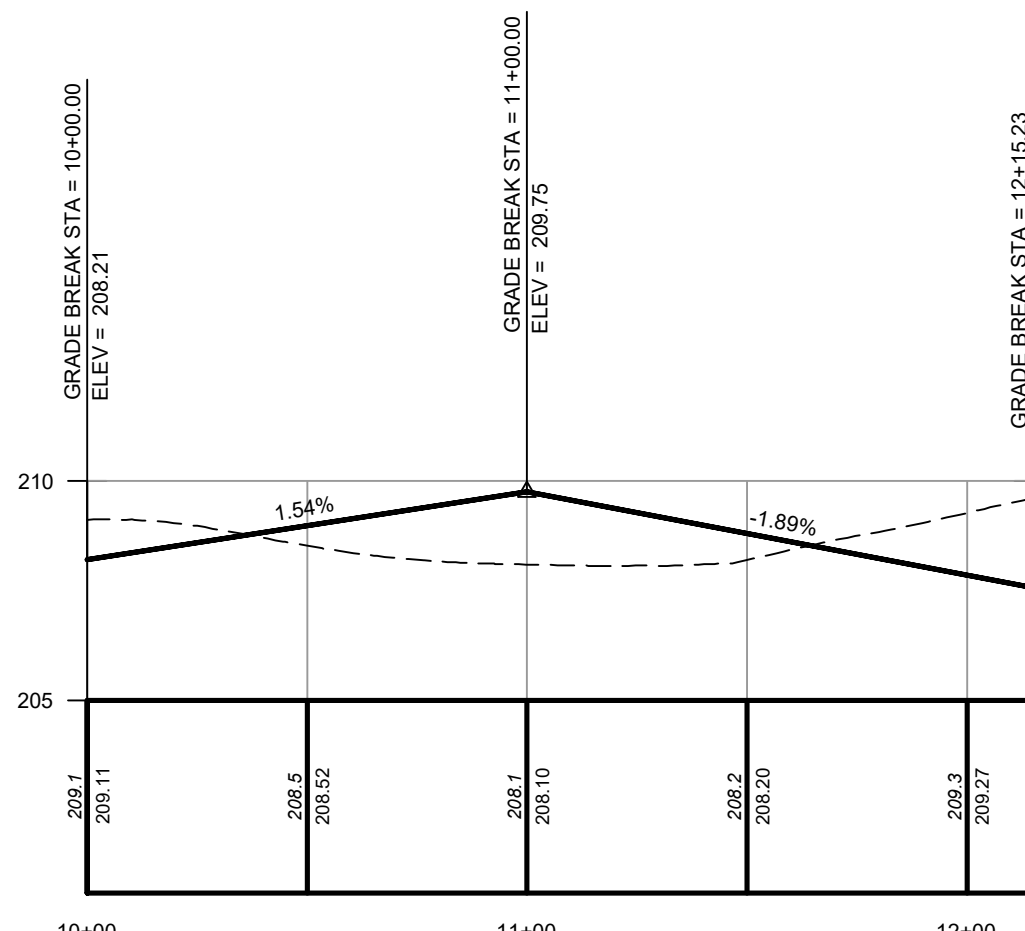


ROAD D CUL DE SAC PROFILE

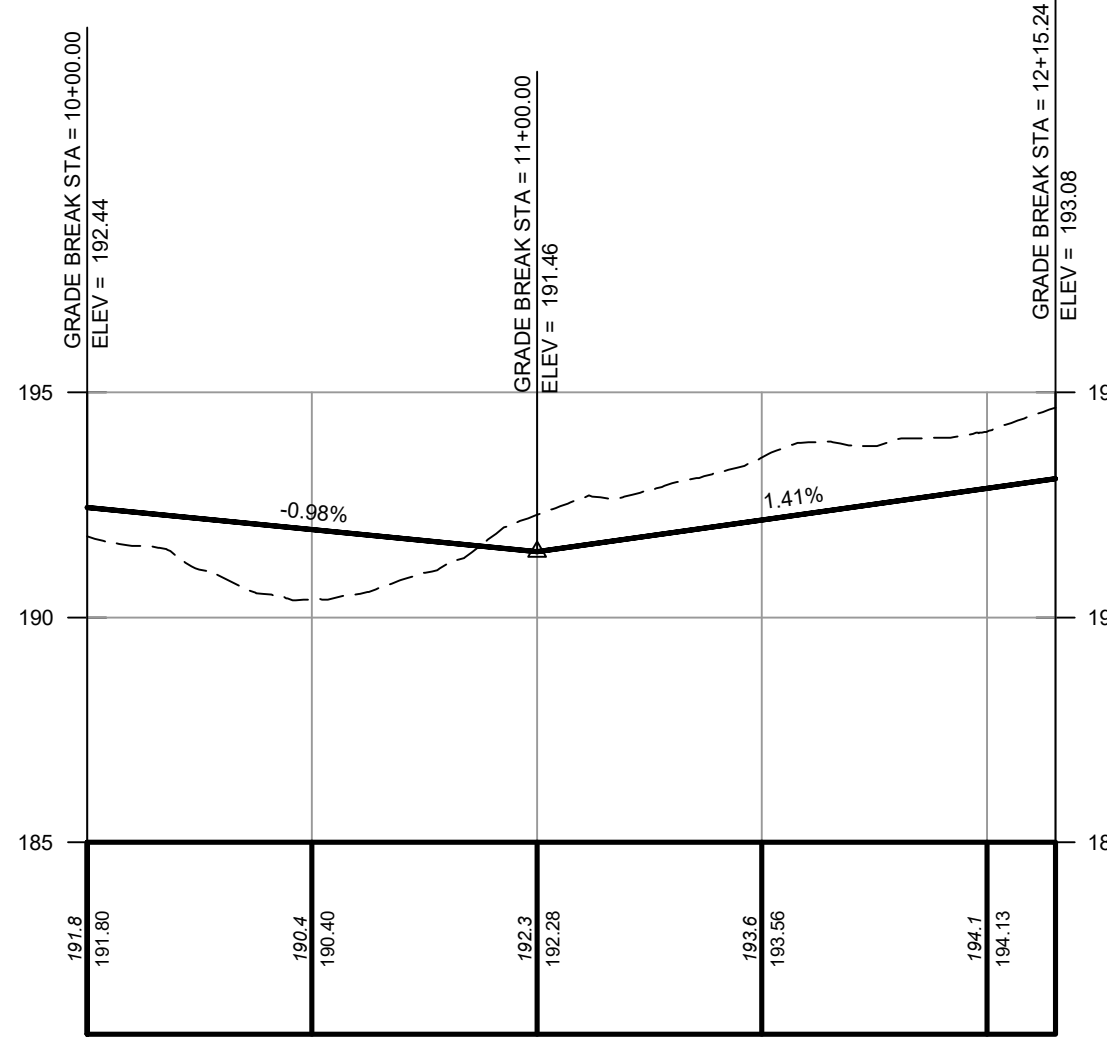


ROAD B CUL DE SAC PROFILE

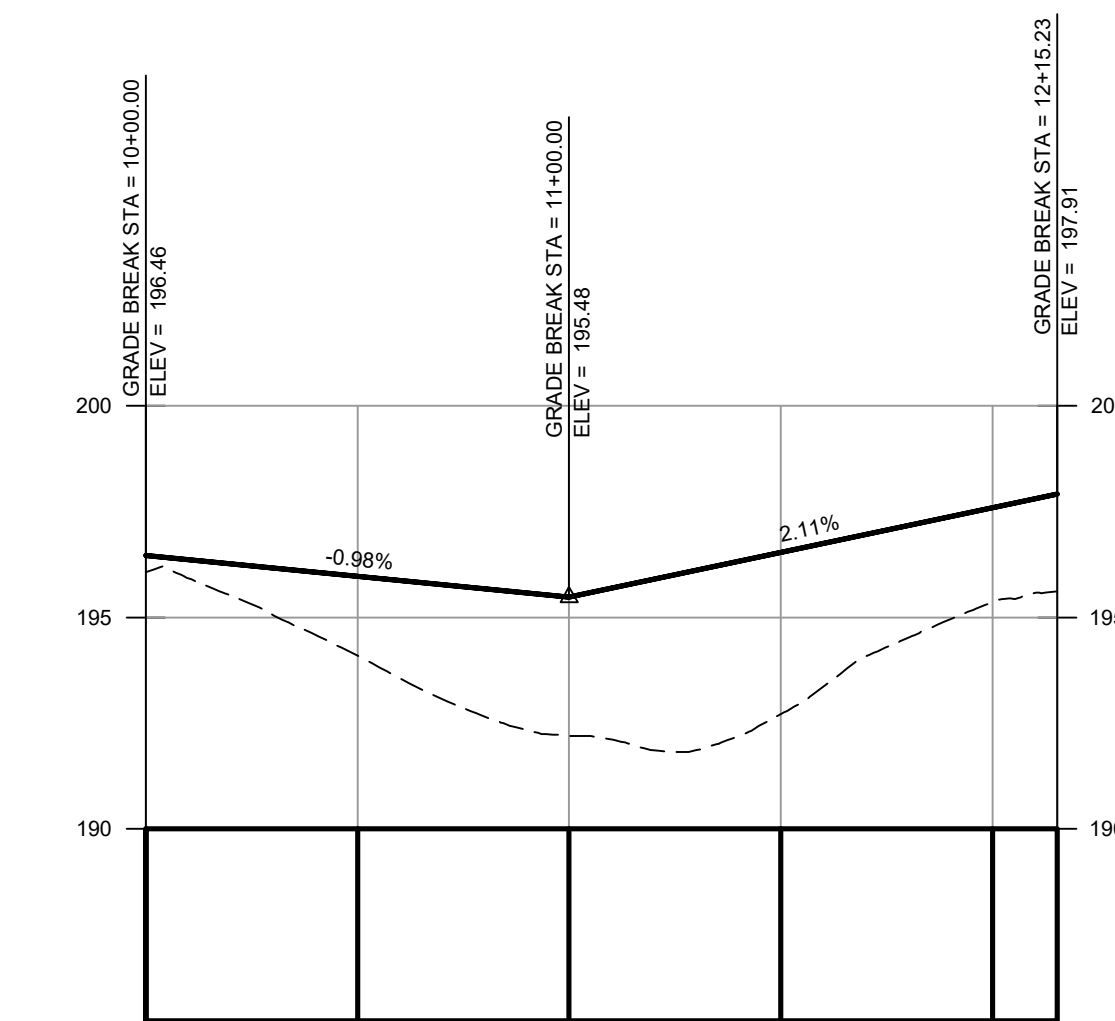

ROAD 11 CUL DE SAC PROFILE

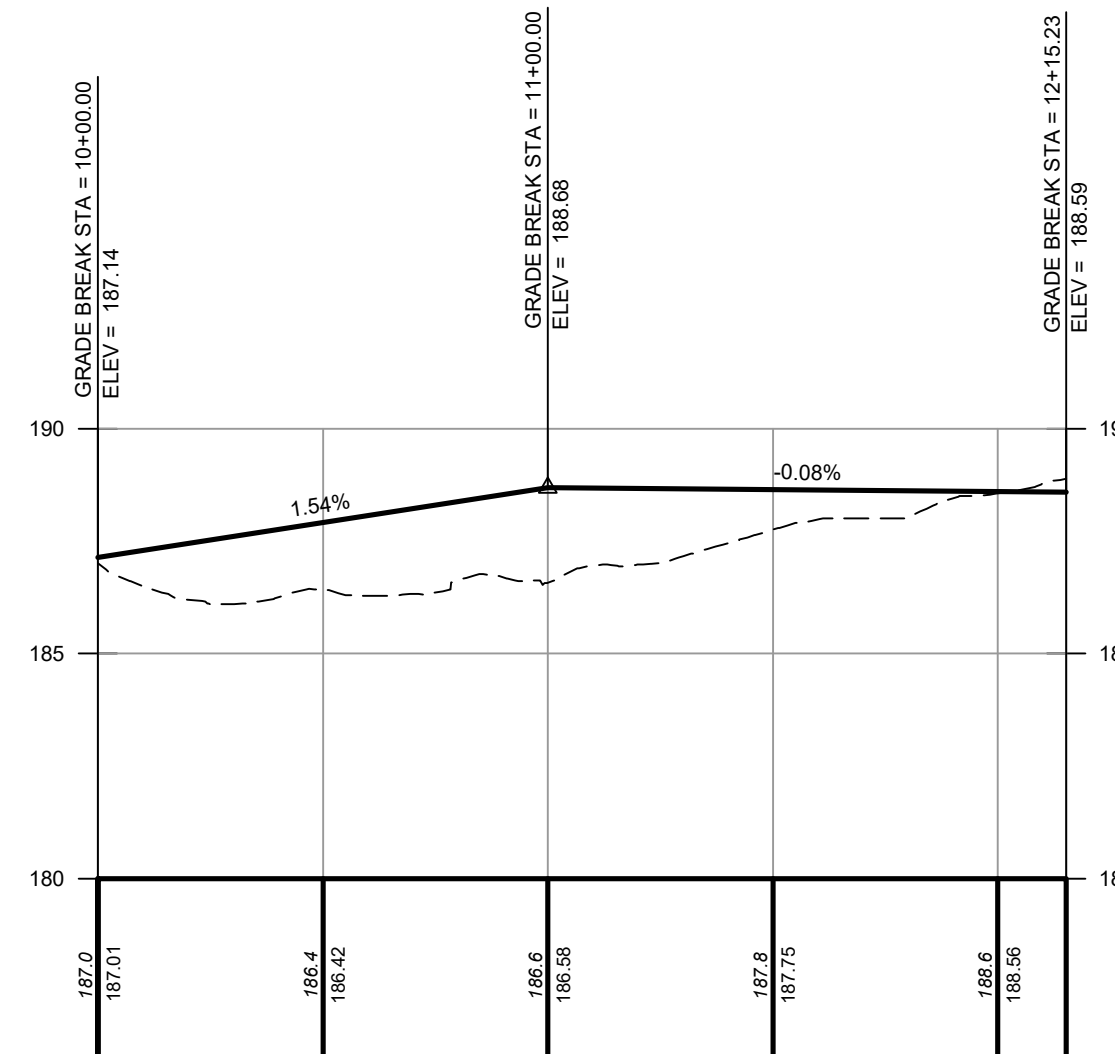

ROAD A CUL DE SAC PROFILE

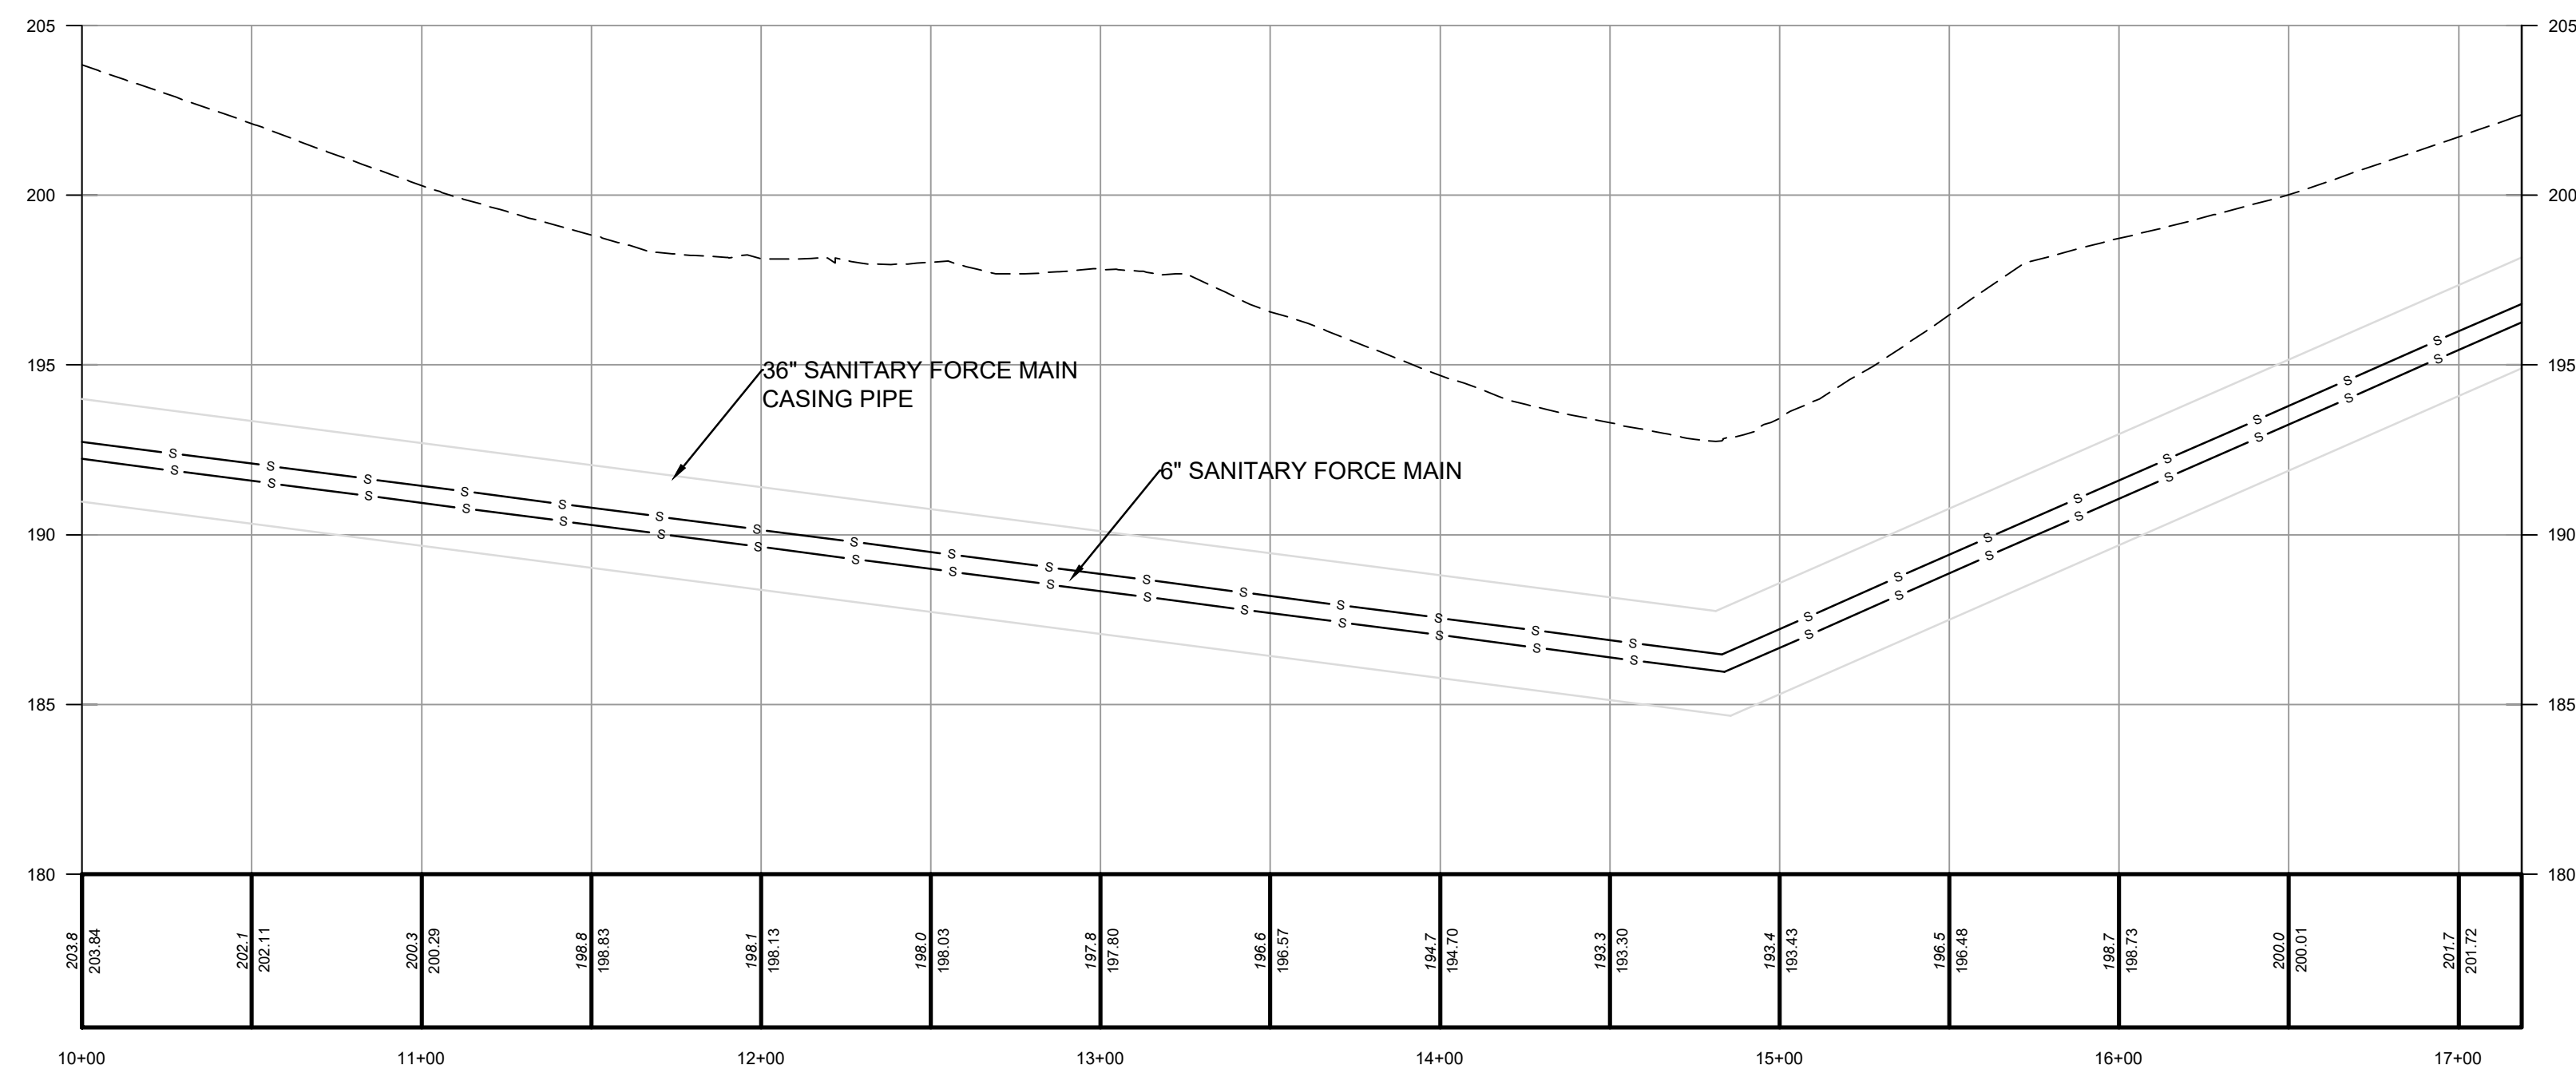

FORCE MAIN OFFSITE PROFILE

