


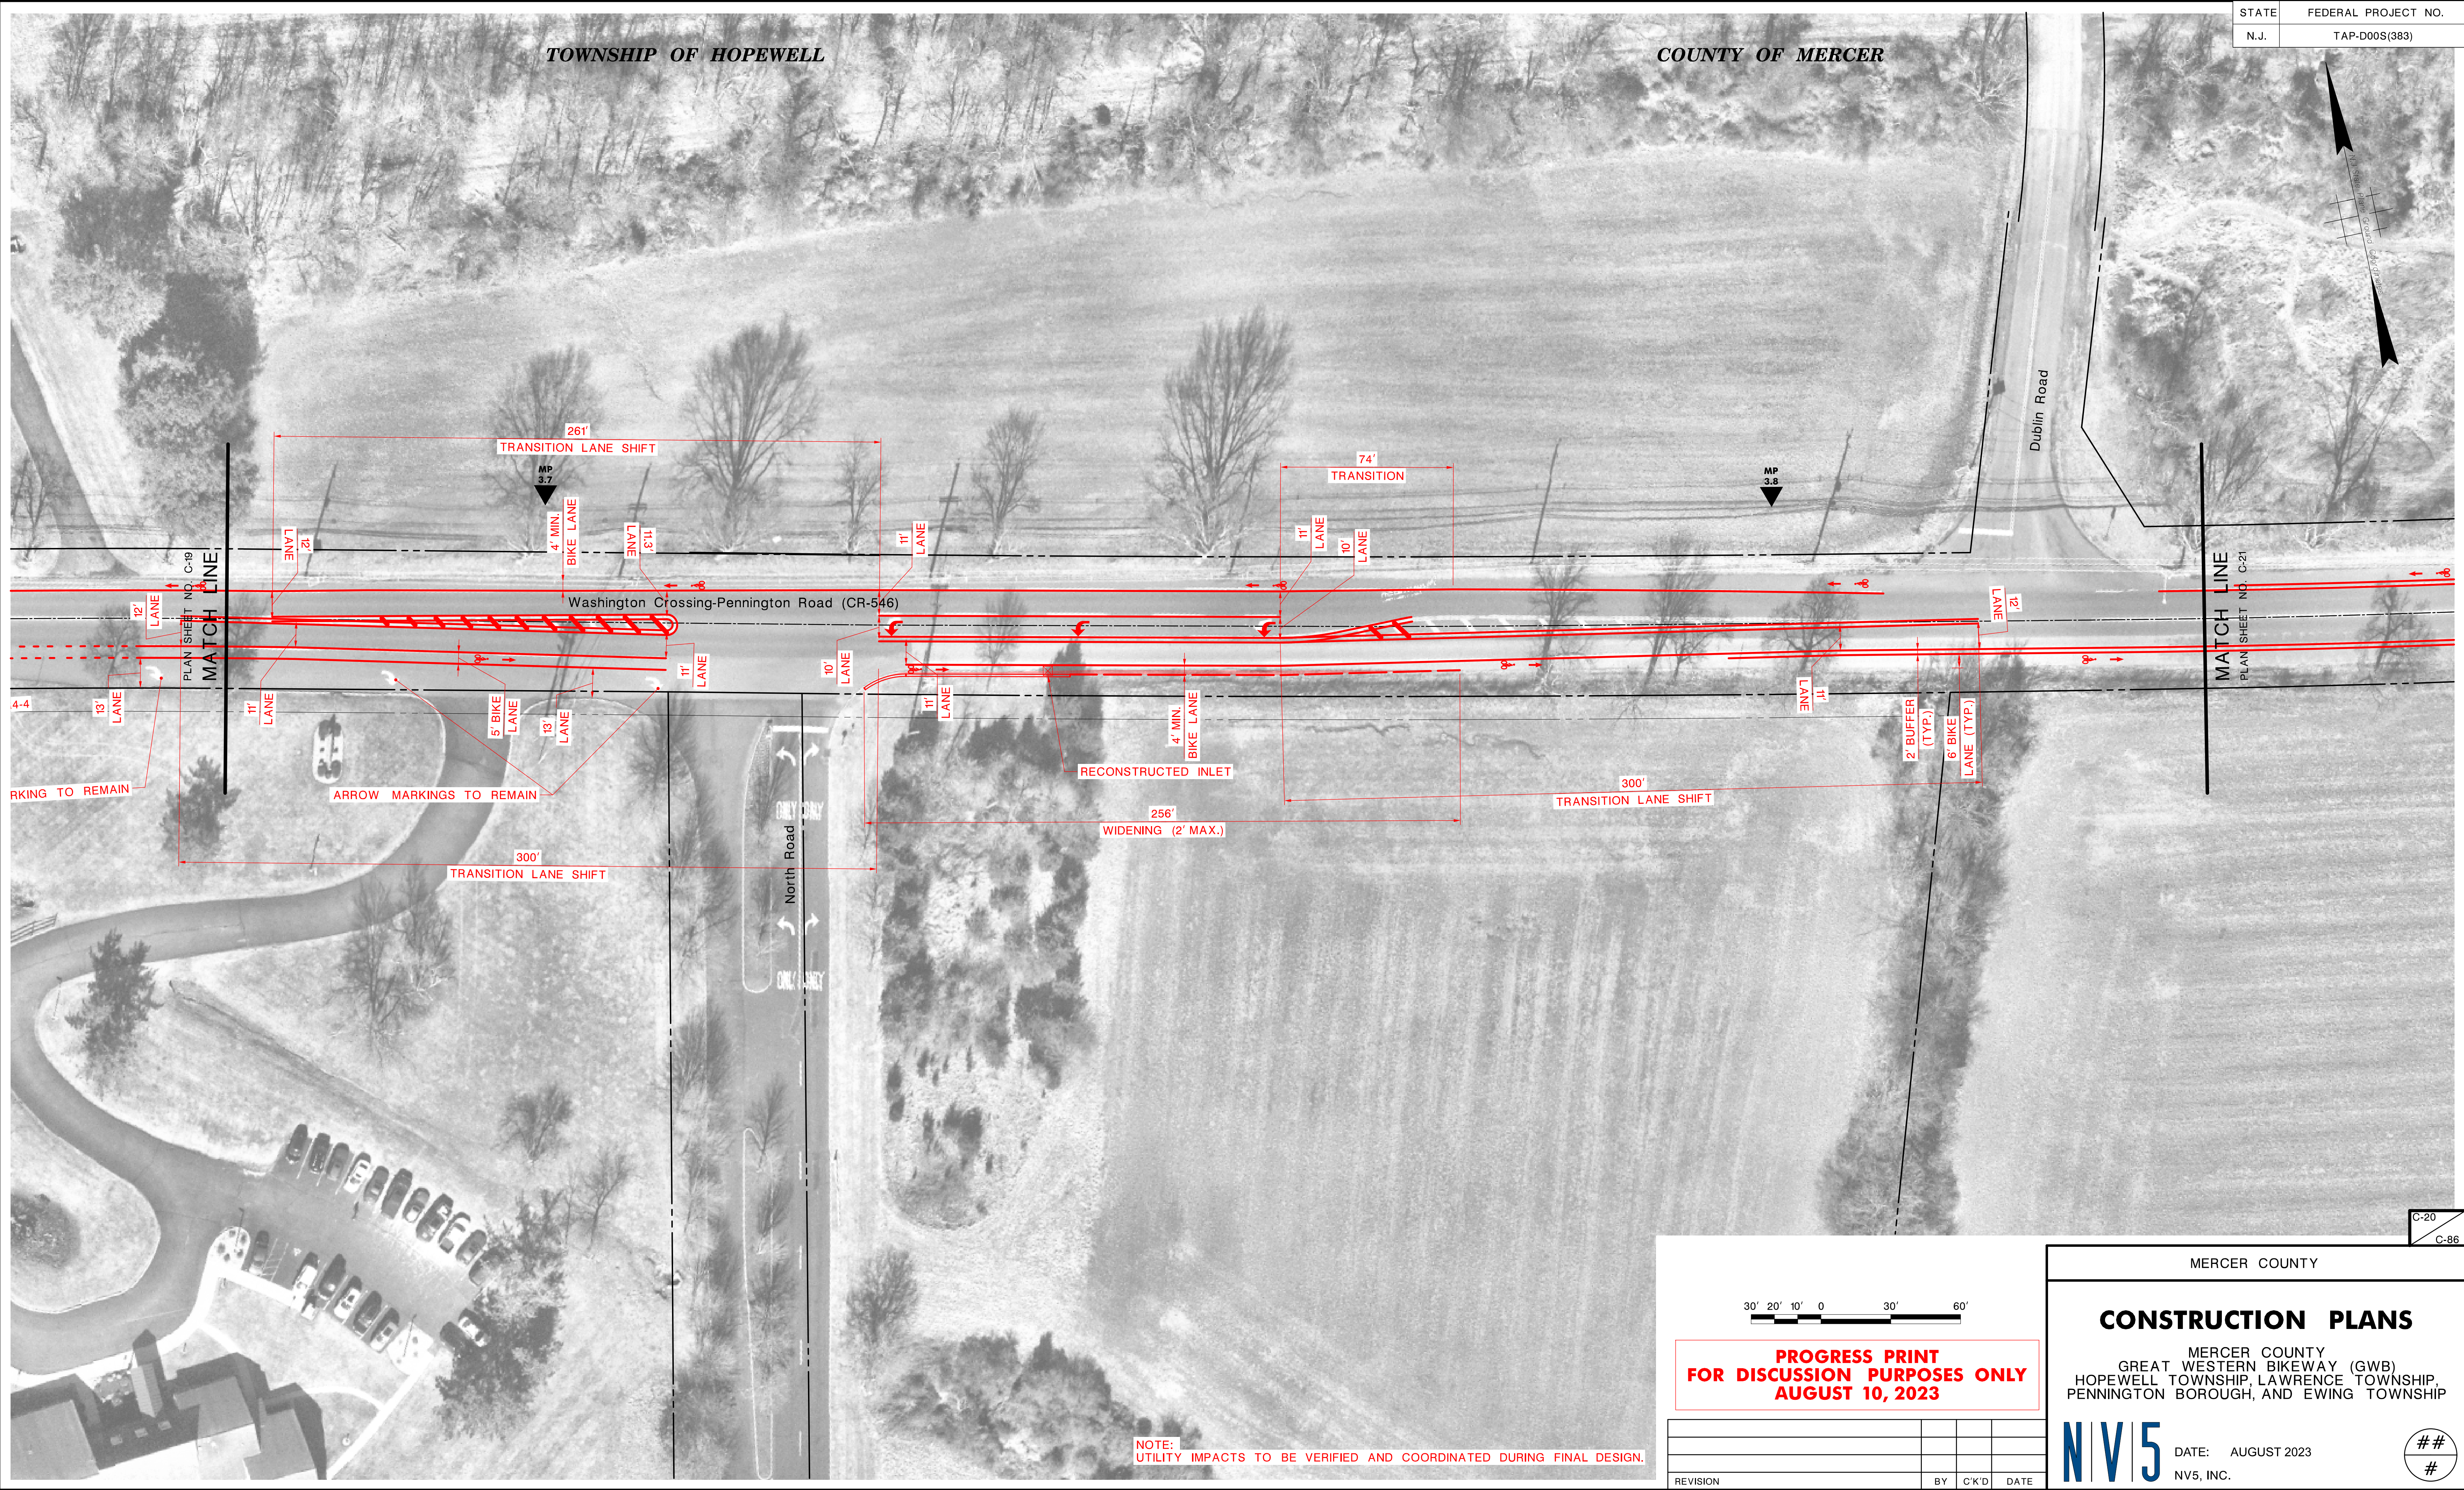

STATE	FEDERAL PROJECT NO.
N.J.	TAP-D00S(383)

TOWNSHIP OF HOPEWELL

COUNTY OF MERCER

Dublin Road

Washington Crossing-Pennington Road (CR-546)

North Road

MATCH LINE
PLAN SHEET NO. C-21

MATCH LINE
PLAN SHEET NO. C-19



**PROGRESS PRINT
FOR DISCUSSION PURPOSES ONLY
AUGUST 10, 2023**

REVISION	BY	C/K/D	DATE


MERCER COUNTY

CONSTRUCTION PLANS


MERCER COUNTY
GREAT WESTERN BIKEWAY (GWB)
HOPEWELL TOWNSHIP, LAWRENCE TOWNSHIP,
PENNINGTON BOROUGH, AND EWING TOWNSHIP




DATE: AUGUST 2023
NV5, INC.

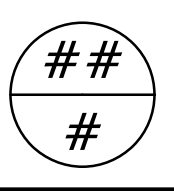

NOTE:
UTILITY IMPACTS TO BE VERIFIED AND COORDINATED DURING FINAL DESIGN.

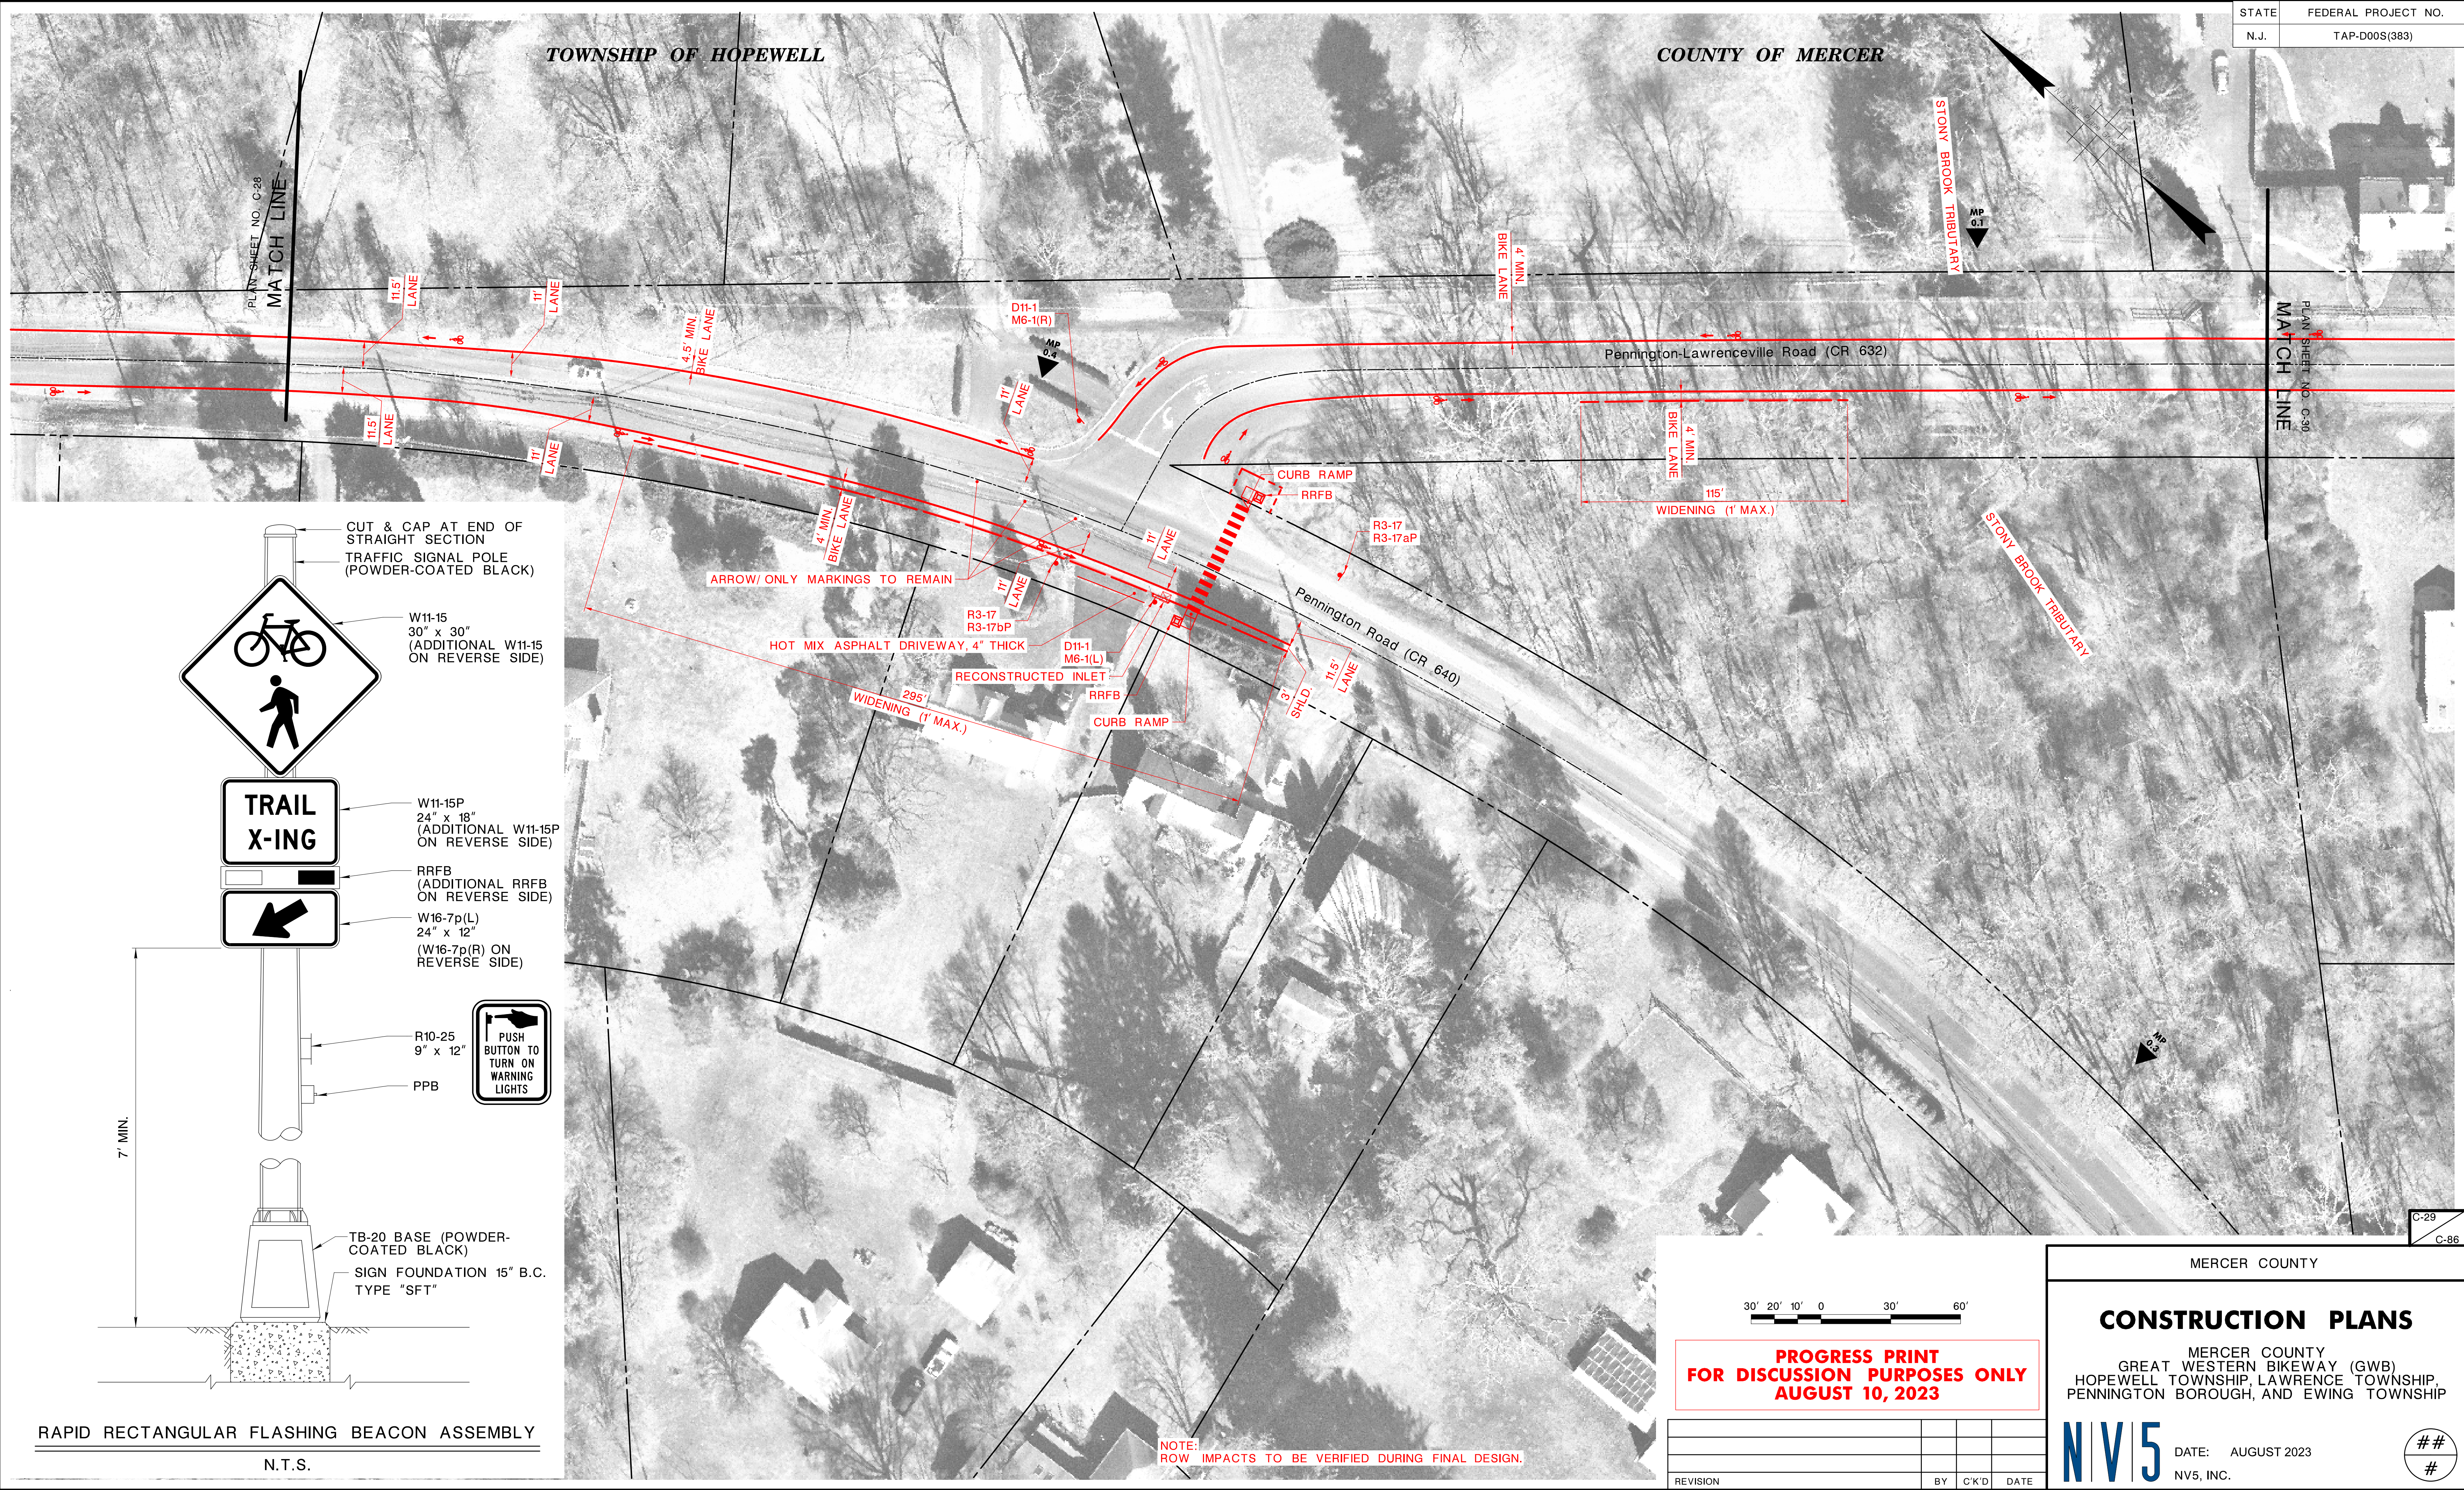

STATE	FEDERAL PROJECT NO.
N.J.	TAP-D00S(383)

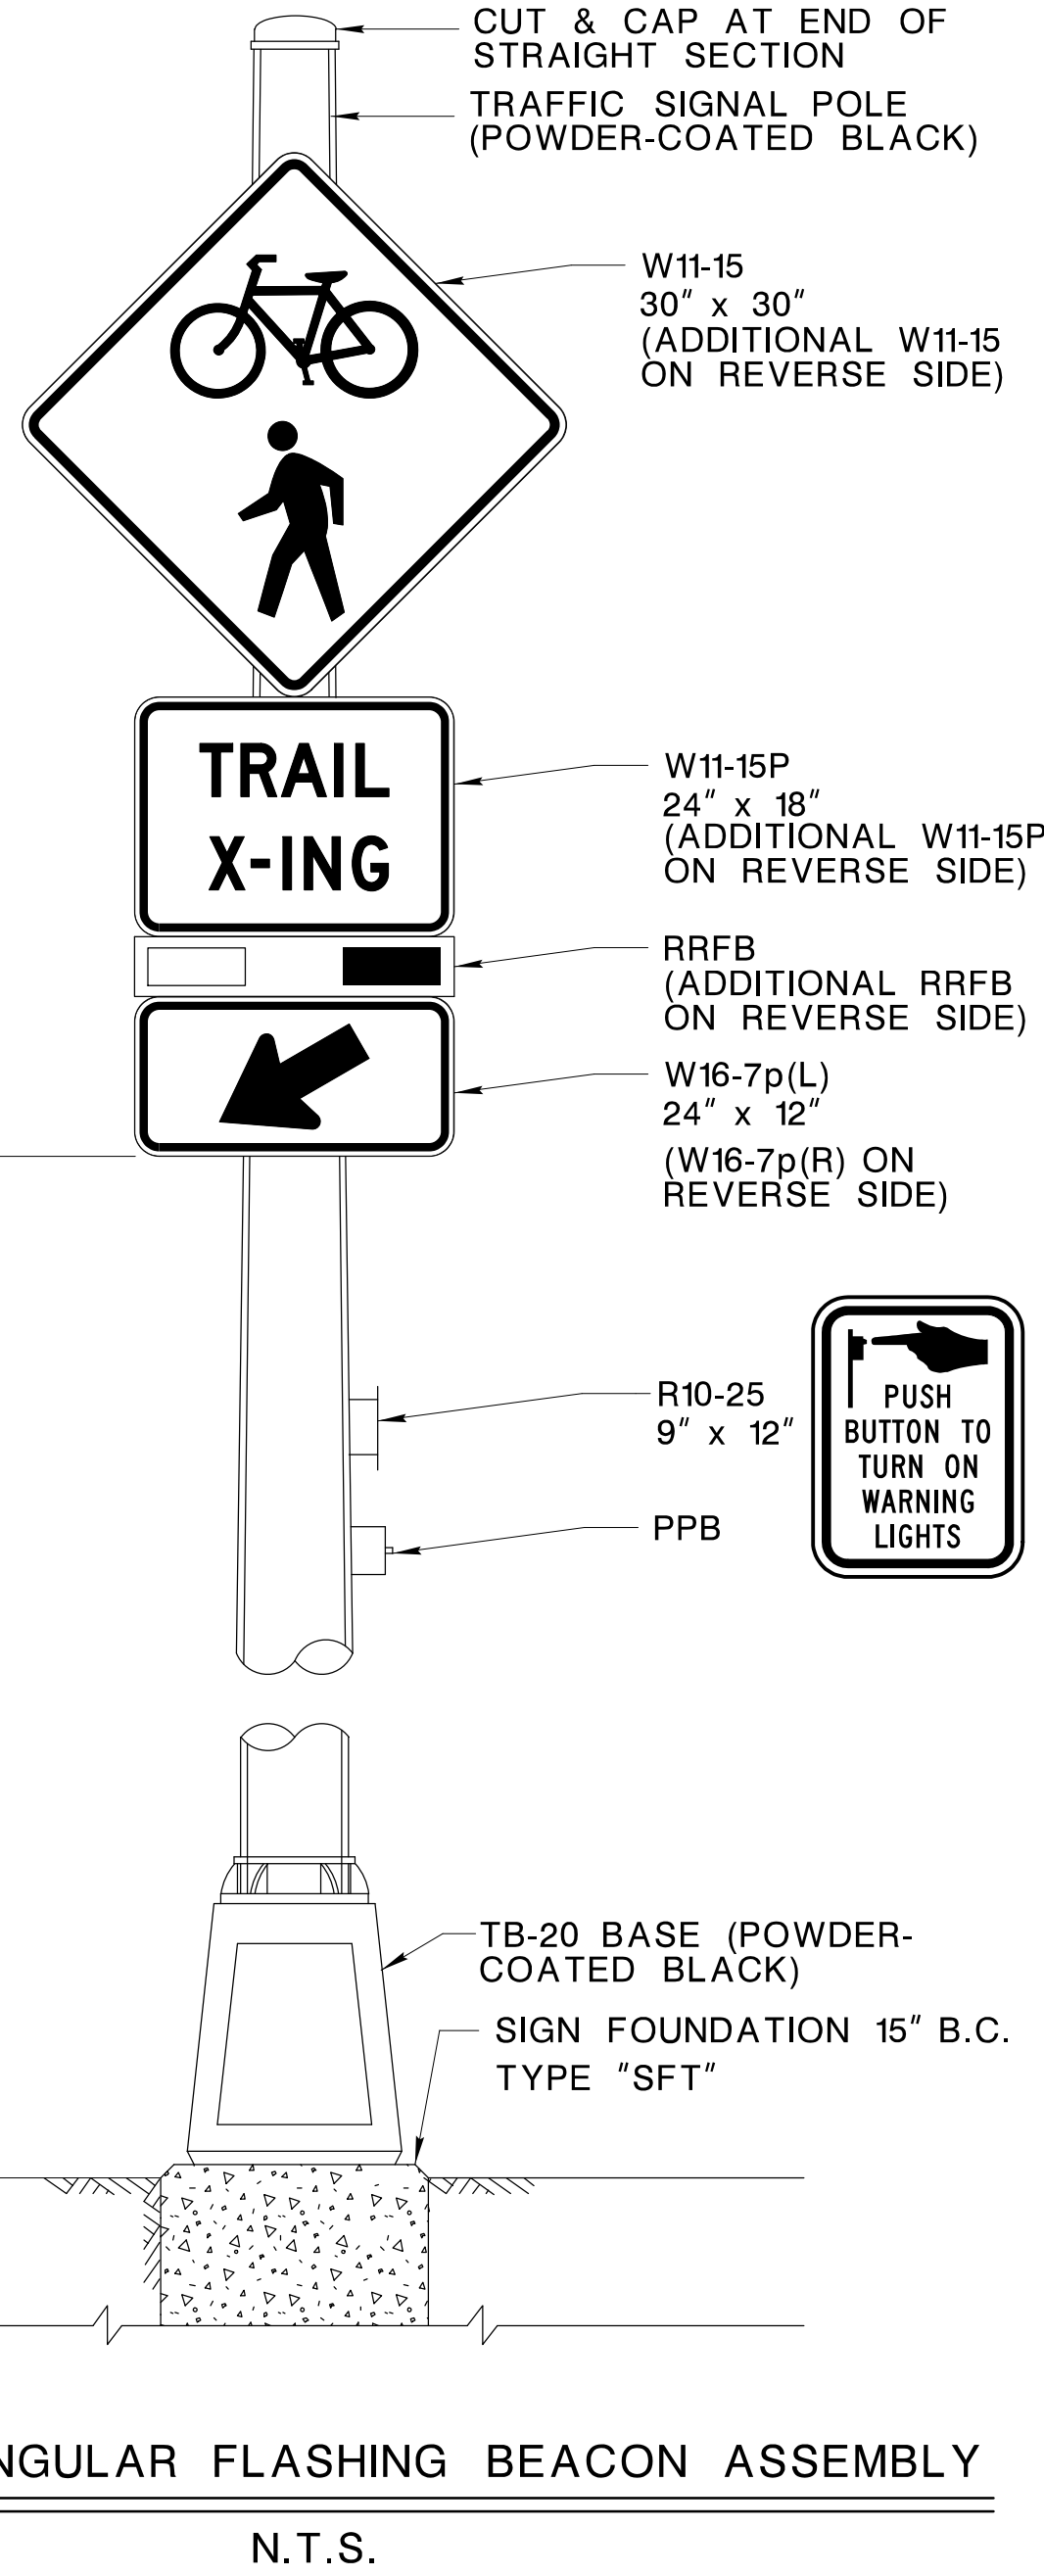

**PROGRESS PRINT
FOR DISCUSSION PURPOSES ONLY
AUGUST 10, 2023**

REVISION	BY	C/K'D	DATE


MERCER COUNTY

CONSTRUCTION PLANS

MERCER COUNTY
GREAT WESTERN BIKEWAY (GWB)
HOPEWELL TOWNSHIP, LAWRENCE TOWNSHIP,
PENNINGTON BOROUGH, AND EWING TOWNSHIP

N|V|5 DATE: AUGUST 2023
NV5, INC.

#

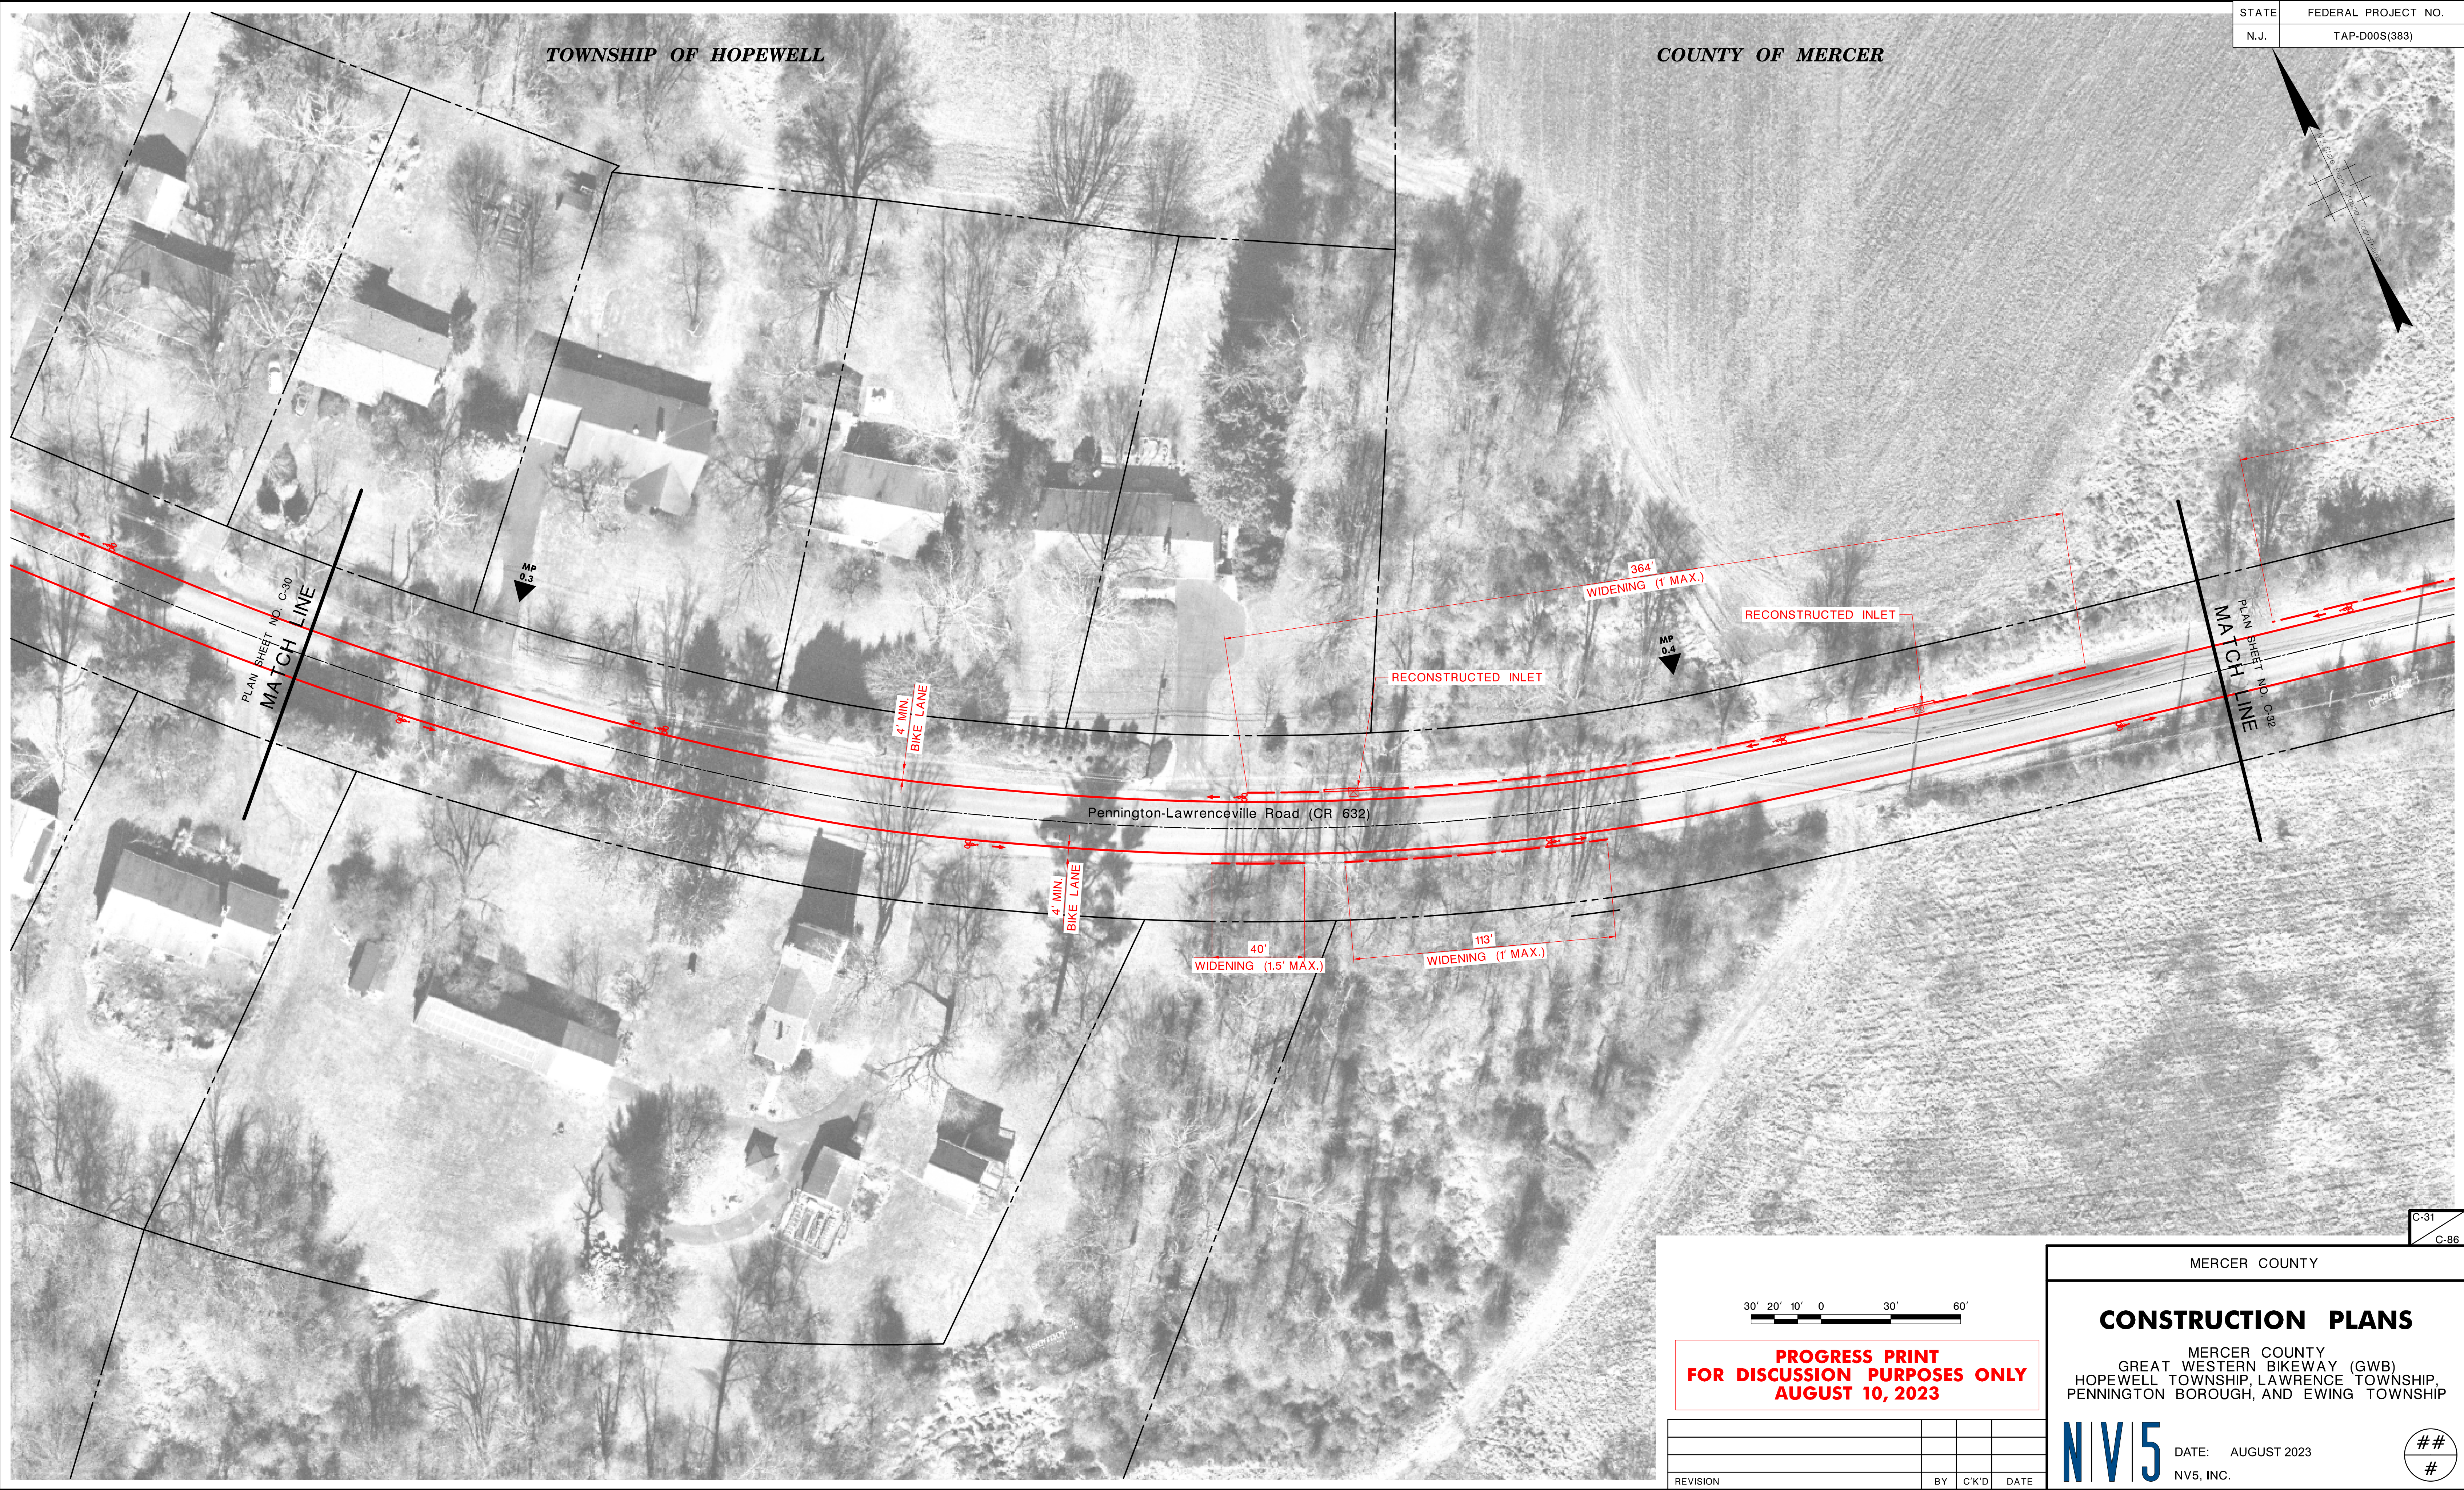

STATE	FEDERAL PROJECT NO.
N.J.	TAP-D00S(383)

COUNTY OF MERCER

TOWNSHIP OF HOPEWELL

Pennington-Lawrenceville Road (CR 632)

RECONSTRUCTED INLET

RECONSTRUCTED INLET

364'
WIDENING (1' MAX.)

40'
WIDENING (1.5' MAX.)

113'
WIDENING (1' MAX.)

4' MIN.
BIKE LANE

4' MIN.
BIKE LANE

PLAN SHEET NO. C-30
MATCH LINE

PLAN SHEET NO. C-32
MATCH LINE

30' 20' 10' 0 30' 60'

**PROGRESS PRINT
FOR DISCUSSION PURPOSES ONLY
AUGUST 10, 2023**

REVISION	BY	C/K'D	DATE

MERCER COUNTY


CONSTRUCTION PLANS

MERCER COUNTY
GREAT WESTERN BIKEWAY (GWB)
HOPEWELL TOWNSHIP, LAWRENCE TOWNSHIP,
PENNINGTON BOROUGH, AND EWING TOWNSHIP

N|V|5

DATE: AUGUST 2023
NV5, INC.

#

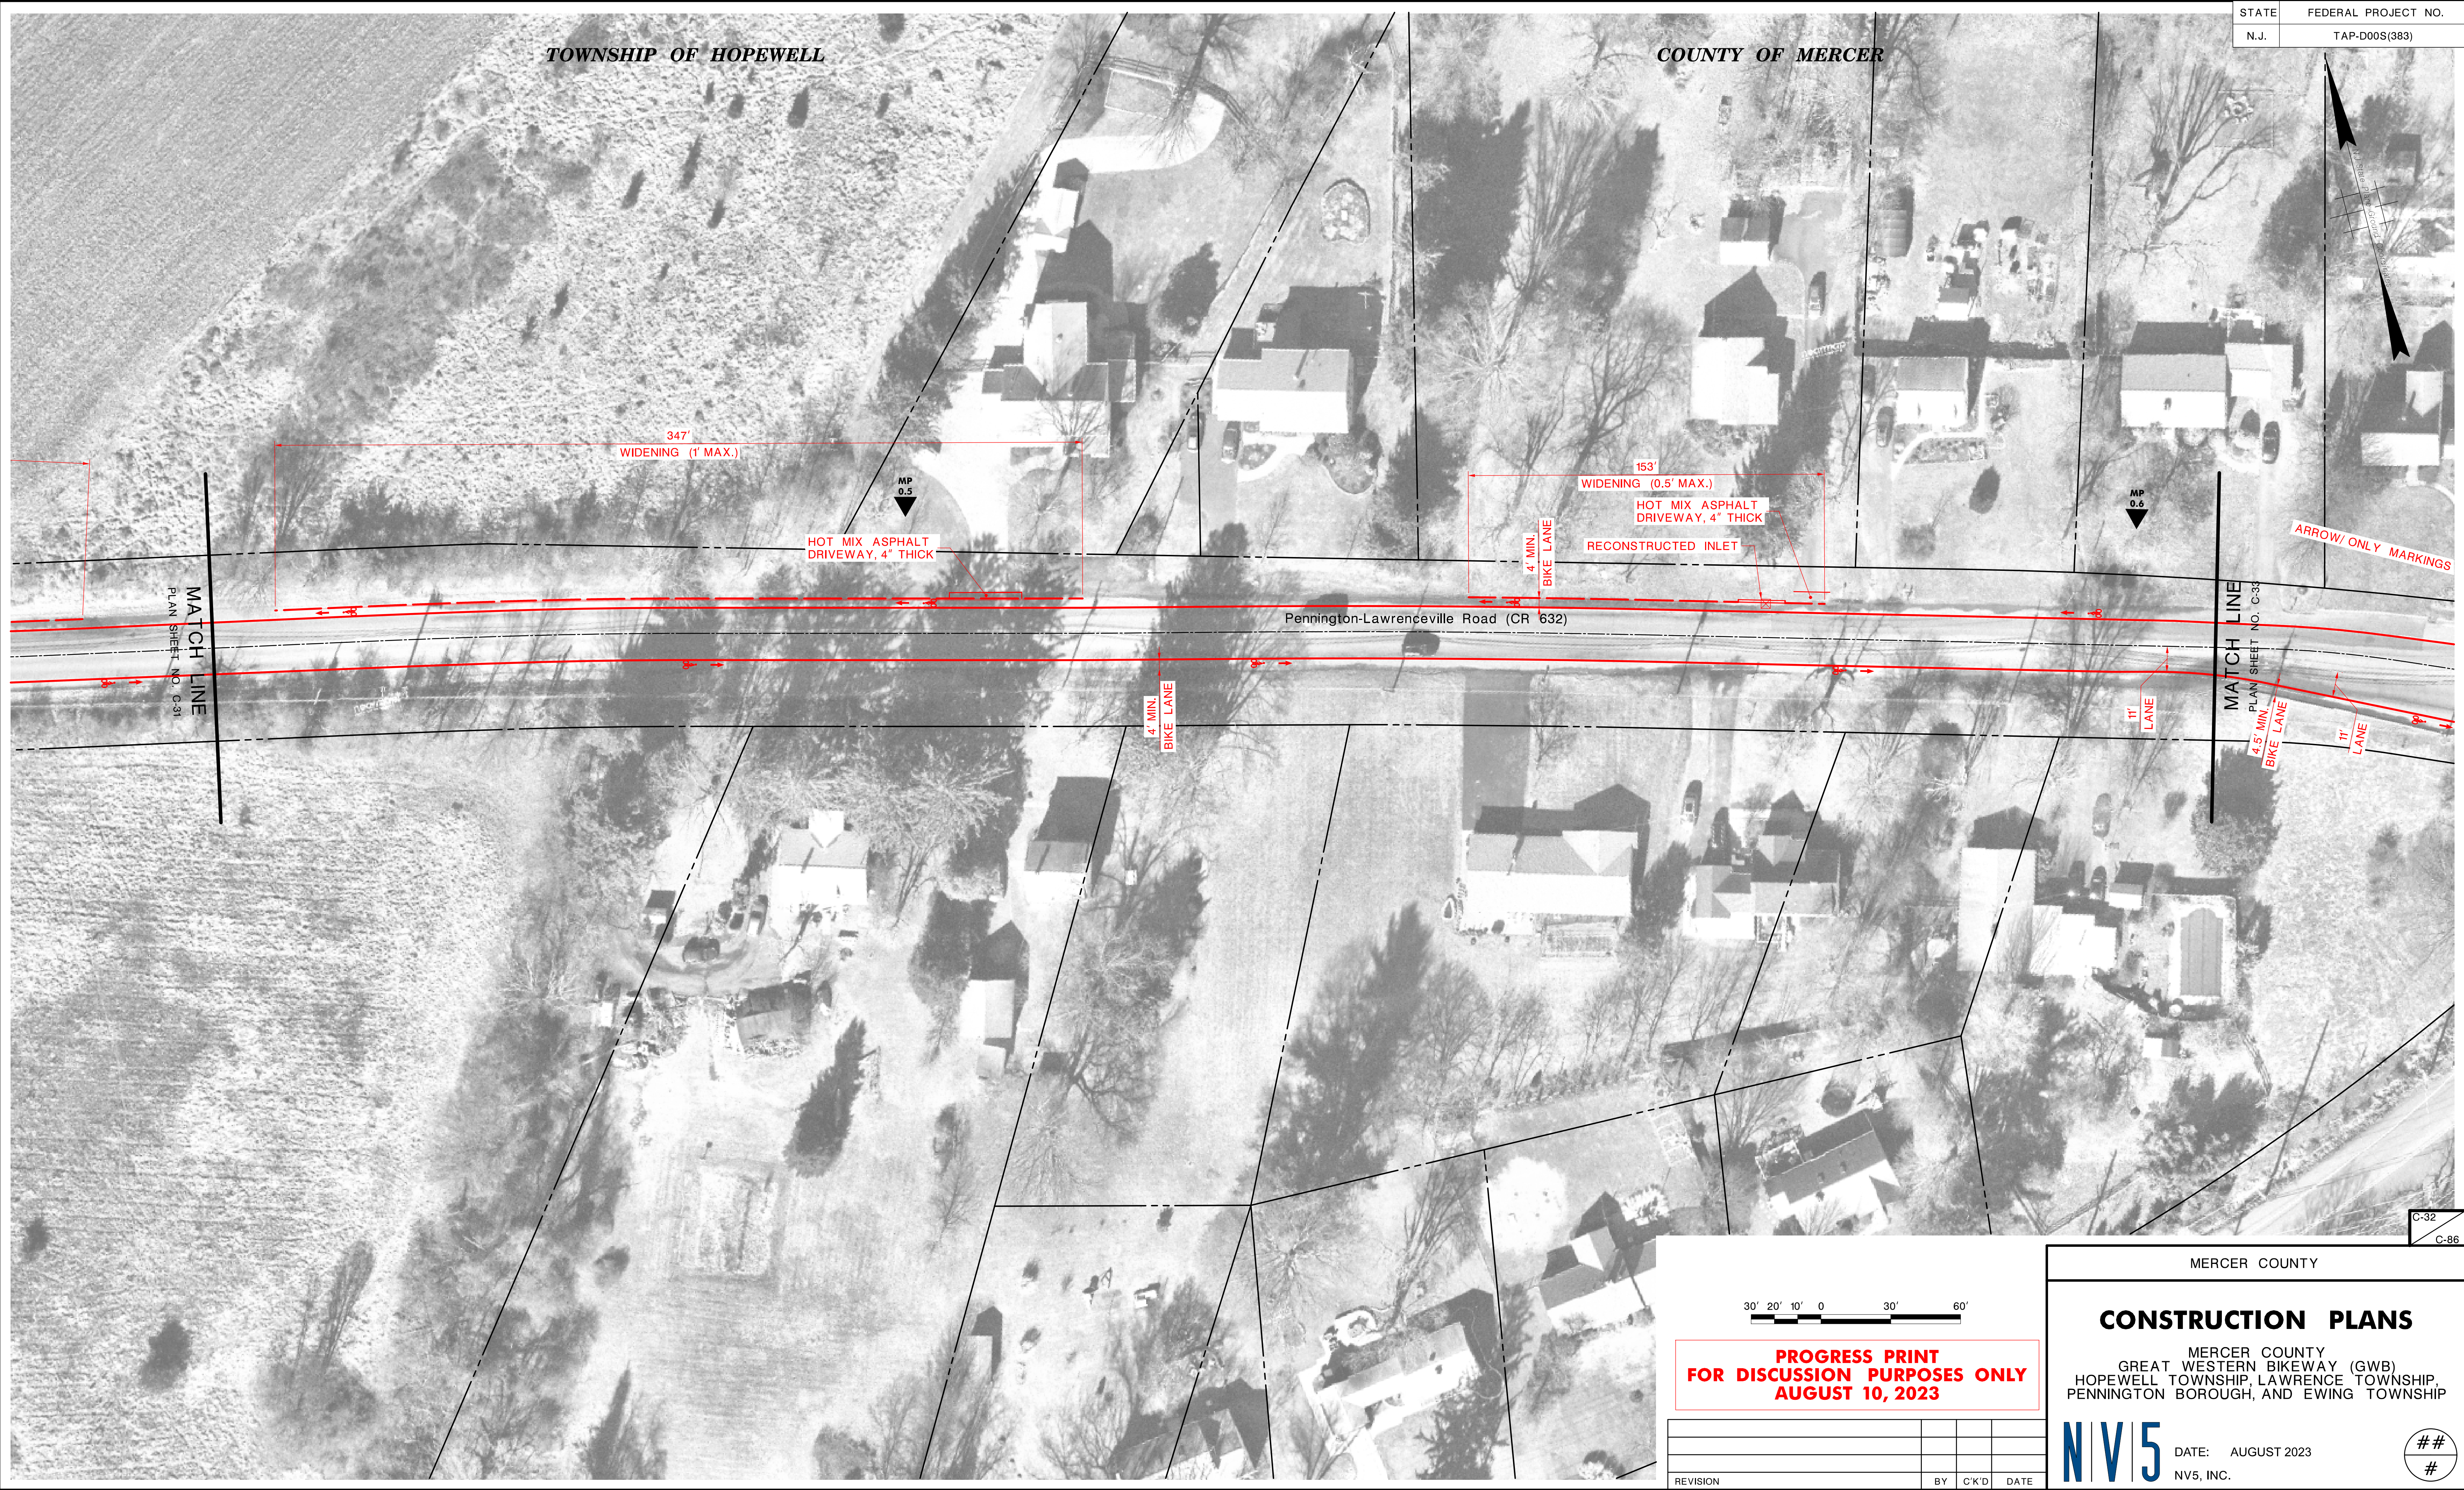

STATE	FEDERAL PROJECT NO.
N.J.	TAP-D00S(383)

TOWNSHIP OF HOPEWELL

COUNTY OF MERCER

ARROW/ ONLY MARKINGS

MATCH LINE
PLAN SHEET NO. C-31

MATCH LINE
PLAN SHEET NO. C-33

Pennington-Lawrenceville Road (CR 632)



**PROGRESS PRINT
FOR DISCUSSION PURPOSES ONLY
AUGUST 10, 2023**

REVISION	BY	C/K'D	DATE


MERCER COUNTY


CONSTRUCTION PLANS

MERCER COUNTY
GREAT WESTERN BIKEWAY (GWB)
HOPEWELL TOWNSHIP, LAWRENCE TOWNSHIP,
PENNINGTON BOROUGH, AND EWING TOWNSHIP




DATE: AUGUST 2023
NV5, INC.

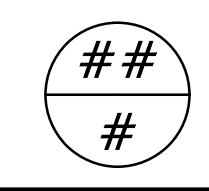

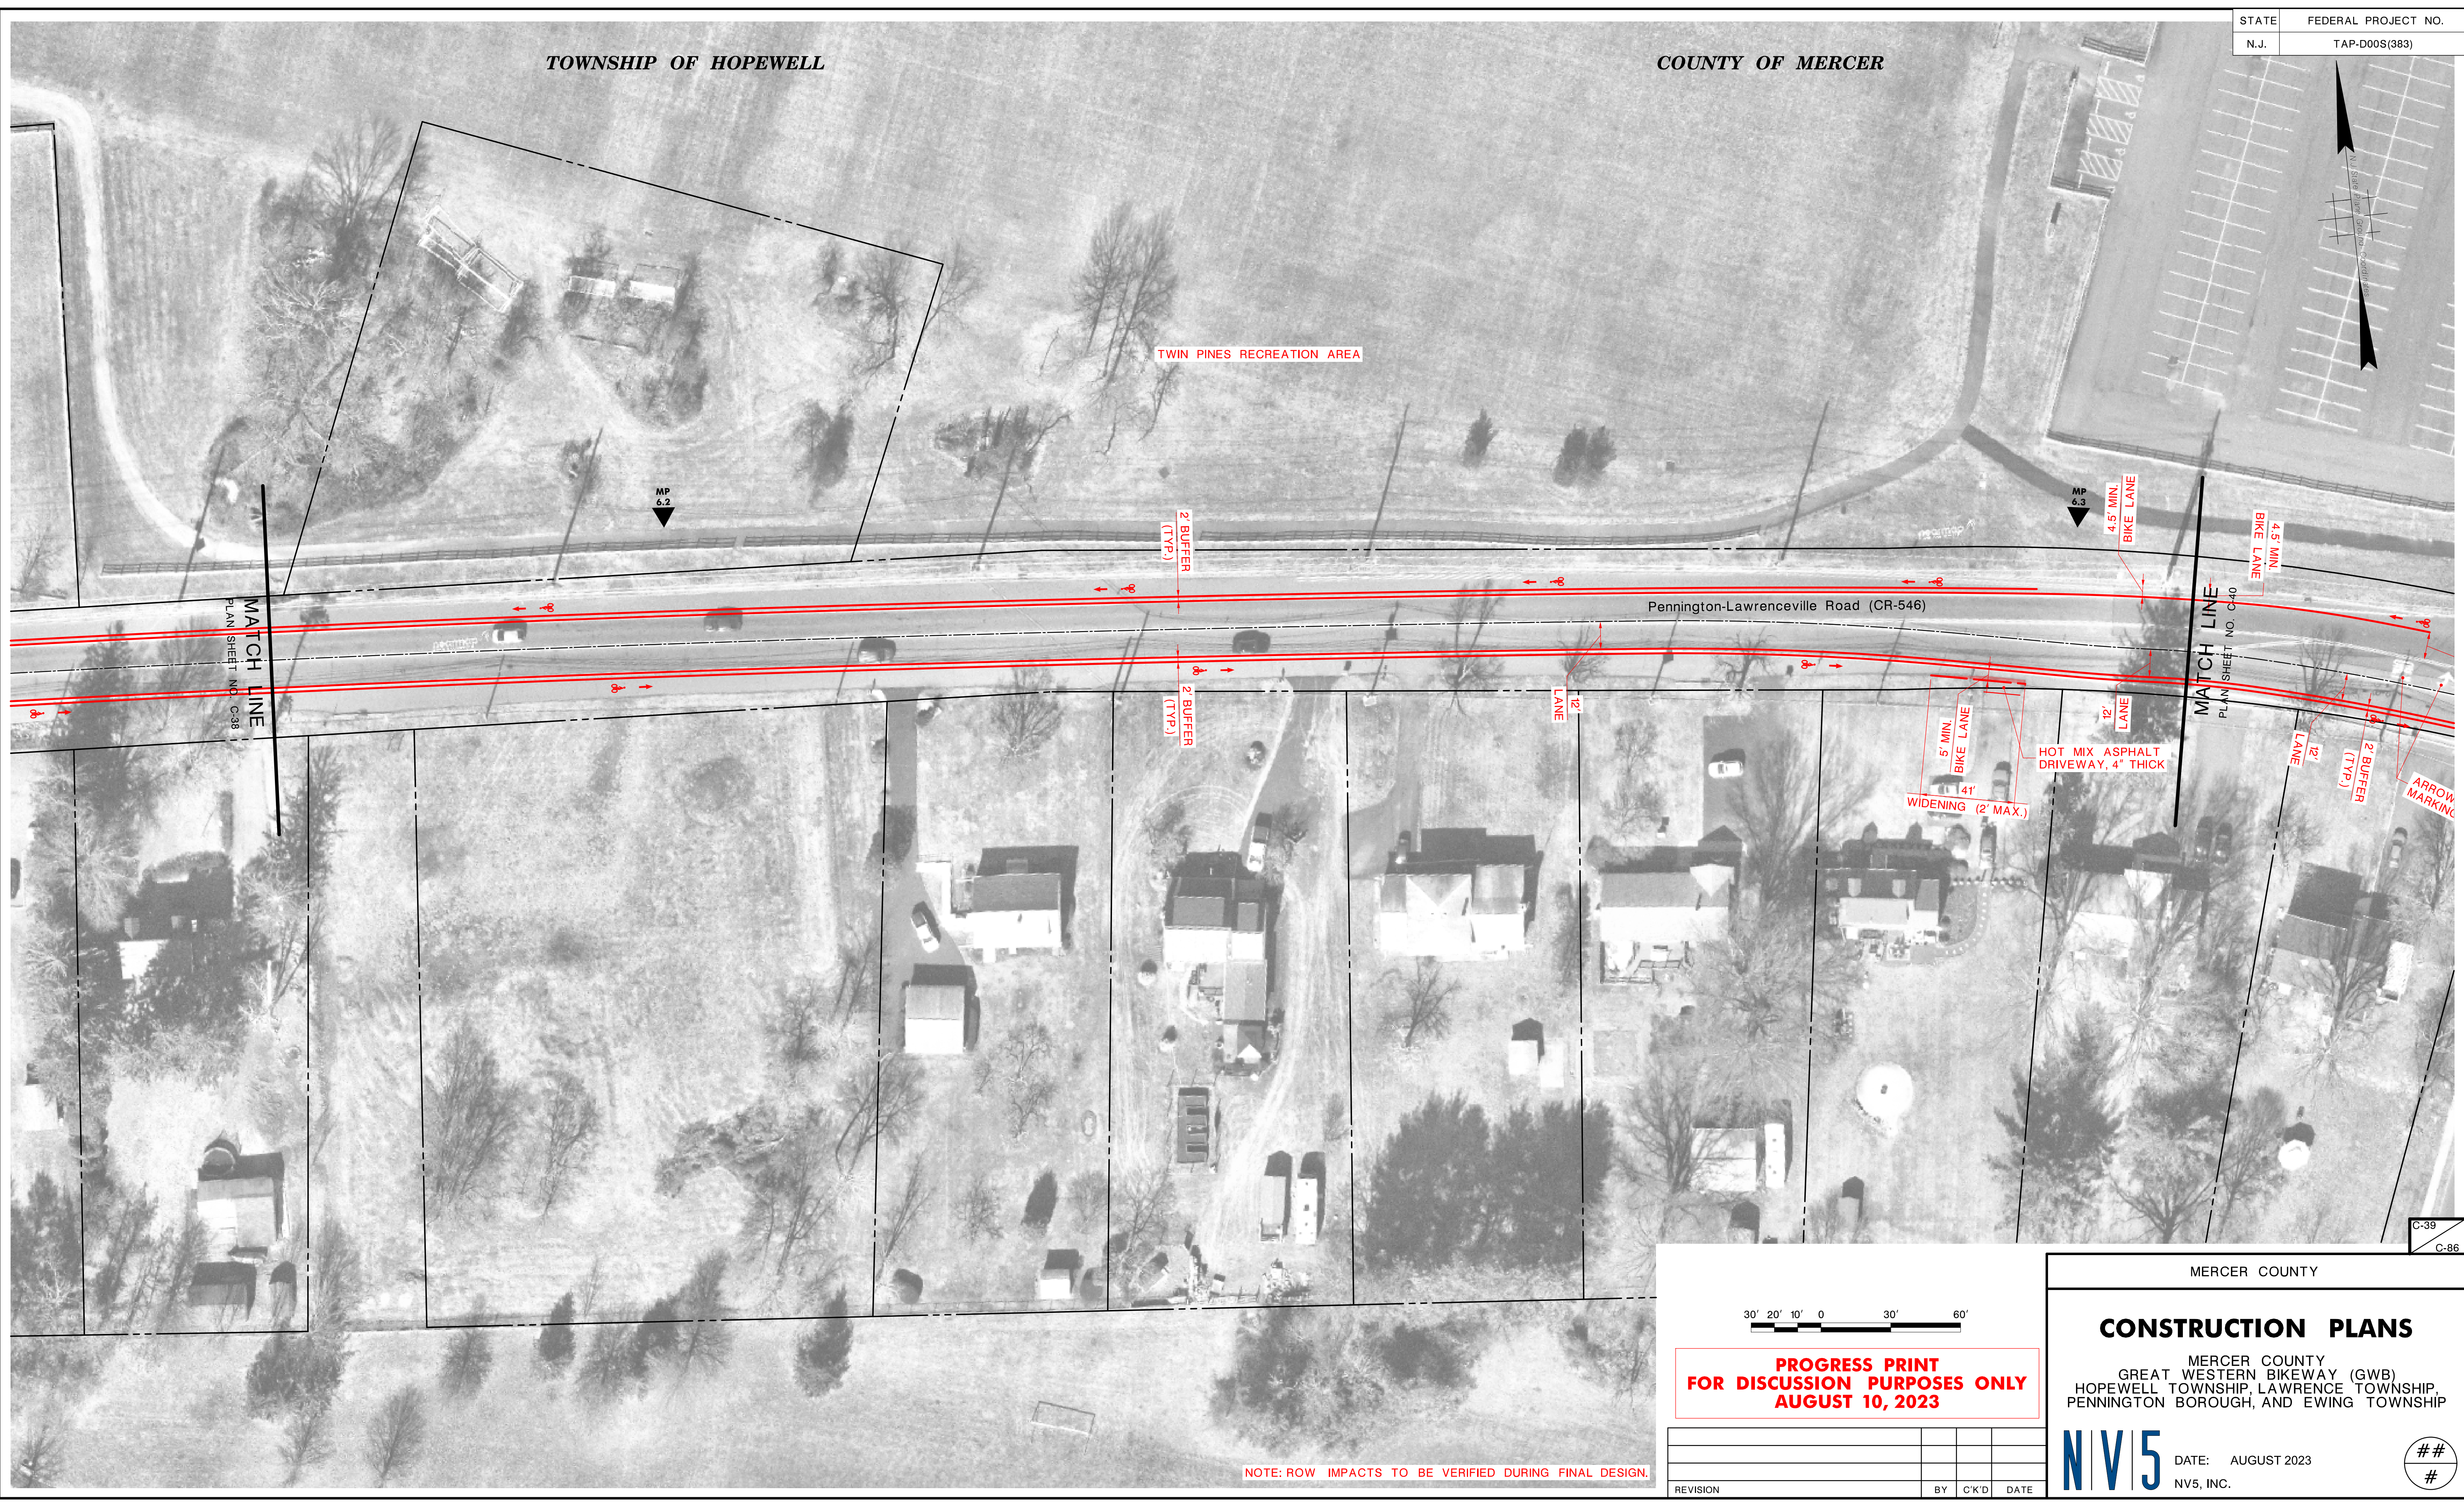

STATE	FEDERAL PROJECT NO.
N.J.	TAP-D00S(383)

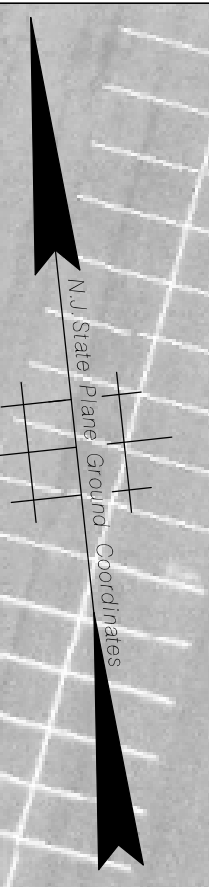

Pennington-Lawrenceville Road (CR-546)

**PROGRESS PRINT
FOR DISCUSSION PURPOSES ONLY
AUGUST 10, 2023**

REVISION	BY	C/K'D	DATE

MERCER COUNTY

CONSTRUCTION PLANS

MERCER COUNTY
GREAT WESTERN BIKEWAY (GWB)
HOPEWELL TOWNSHIP, LAWRENCE TOWNSHIP,
PENNINGTON BOROUGH, AND EWING TOWNSHIP

N|V|5 DATE: AUGUST 2023
NV5, INC.

#

NOTE: ROW IMPACTS TO BE VERIFIED DURING FINAL DESIGN.