



TOWNSHIP of HOPEWELL
MERCER COUNTY

201 WASHINGTON CROSSING – PENNINGTON ROAD
TITUSVILLE, NEW JERSEY 08560-1410

PROJECT / APPLICATION

BLOCK:


LOT:

ADDRESS:

PROJECT NAME:

PLANS

LAYOUT AND DIMENSIONING

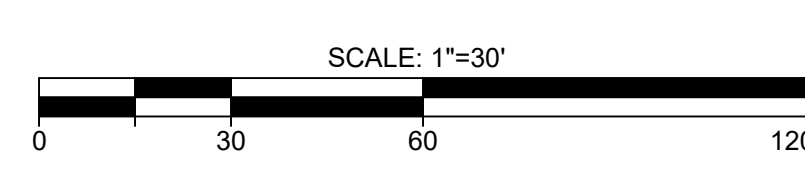

1	REVISED PER RD COMPLETENESS REVIEW	08/10/24	DATE	CRK3	REVISION	DATE	CRK3
2							
3							
4							
5							
6							
7							
8							
9							
10							
11							
12							

THIS DRAWING AND ALL INFORMATION
 HEREON ARE THE PROPERTY OF THE
 DRAWN AND ARE TO BE KEPT
 SECRET BY THE PARTY WHOM
 THE WORK WAS CONTRACTED OR
 TO WHOM IT IS CERTIFIED. THIS DRAWING
 MAY NOT BE COPIED, REPRODUCED,
 OR USED FOR ANY OTHER PURPOSE
 WITHOUT THE WRITTEN CONSENT OF
 BOWMAN CONSULTING GROUP LTD
 © 2024 BOWMAN CONSULTING GROUP LTD
 ALL RIGHTS RESERVED

Bowman

Bowman Consulting Group Ltd


PRELIMINARY AND FINAL MAJOR SUBDIVISION &
PRELIMINARY AND FINAL SITE PLAN FOR
VENUE AT HOPEWELL

LAYOUT AND DIMENSIONING PLAN A

BLOCK 93, LOTS 19, 20, 45, 61, 46 & 60
TOWNSHIP OF HOPEWELL, MERCER COUNTY, NEW JERSEY

SHEET No.
7A

PageS:\010-DWG to PDF-3042-PlotS\SitePlans-800-NJ.ctb
V:\081391 - Nursery Road-Hopewell-SP\Engineering\Engineering Plans\02 Site Plans\081391-SP-SIT.dwg 09/09/24 08:42:38PM jmes, LAYOUT PLAN B
V:\081391 - Nursery Road-Hopewell-SP\Engineering\Engineering Plans\02 Site Plans\081391-SP-SIT.dwg 09/09/24 08:42:38PM jmes, LAYOUT PLAN B
081391 - Nursery Road-Hopewell-SP-SIT.dwg 09/09/24 08:42:38PM jmes, LAYOUT PLAN B
081391 - SHEET MATCHLINES.dwg

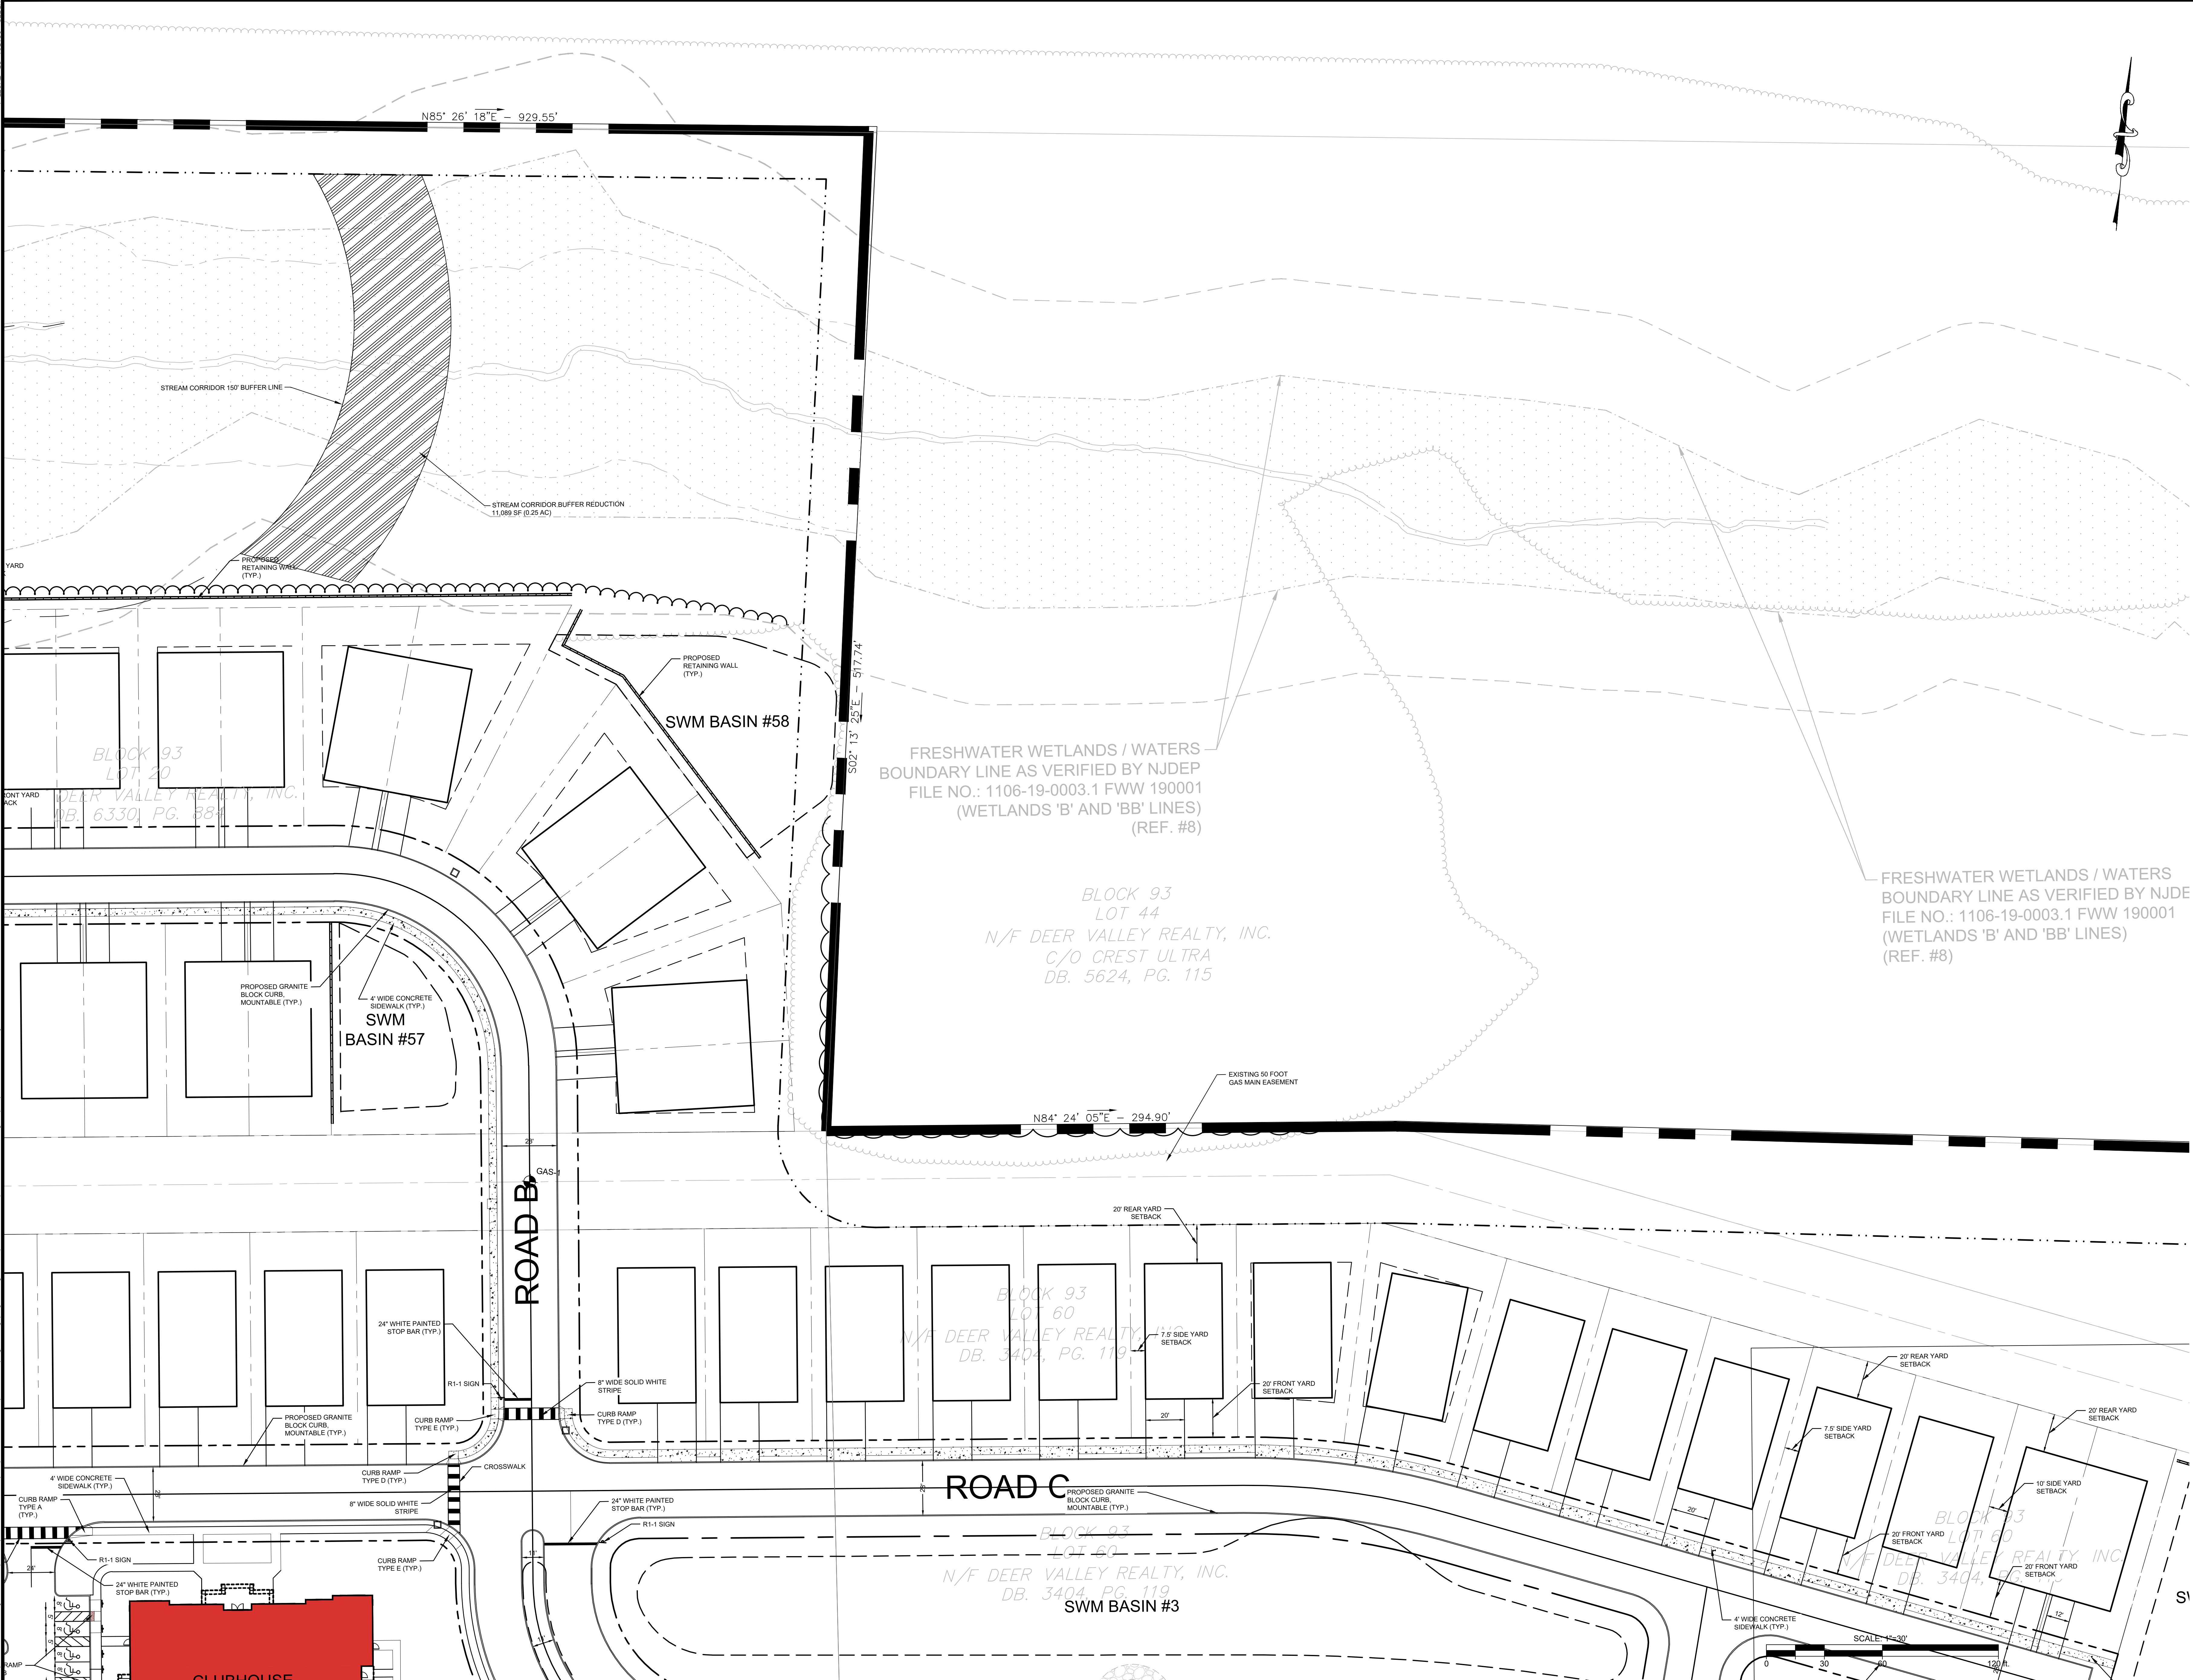


LAYOUT AND DIMENSIONING PLAN B

TOWNSHIP OF HOPEWELL, MERCER COUNTY, NEW JERSEY

Block 93, Lots 19, 20, 45, 46 & 60

SHEET No. 7B


Phone: 732-665-5000
Fax: 732-665-5001
350 W. Main Street
Freehold, New Jersey 07728
E-mail: NJ@Bowman.com


Professional Engineer, L.L. 2460447100


SEAN A. DELANY, N.J. Professional Engineer, L.L. 2460447100

Project: 081391-SP-SIT.dwg
Date: 09/09/24
CHD: SAD

NO.	DATE	REVISION
1	09/09/24	REVISED PER PER COMPLETE REVIEW
2		
3		
4		
5		
6		
7		

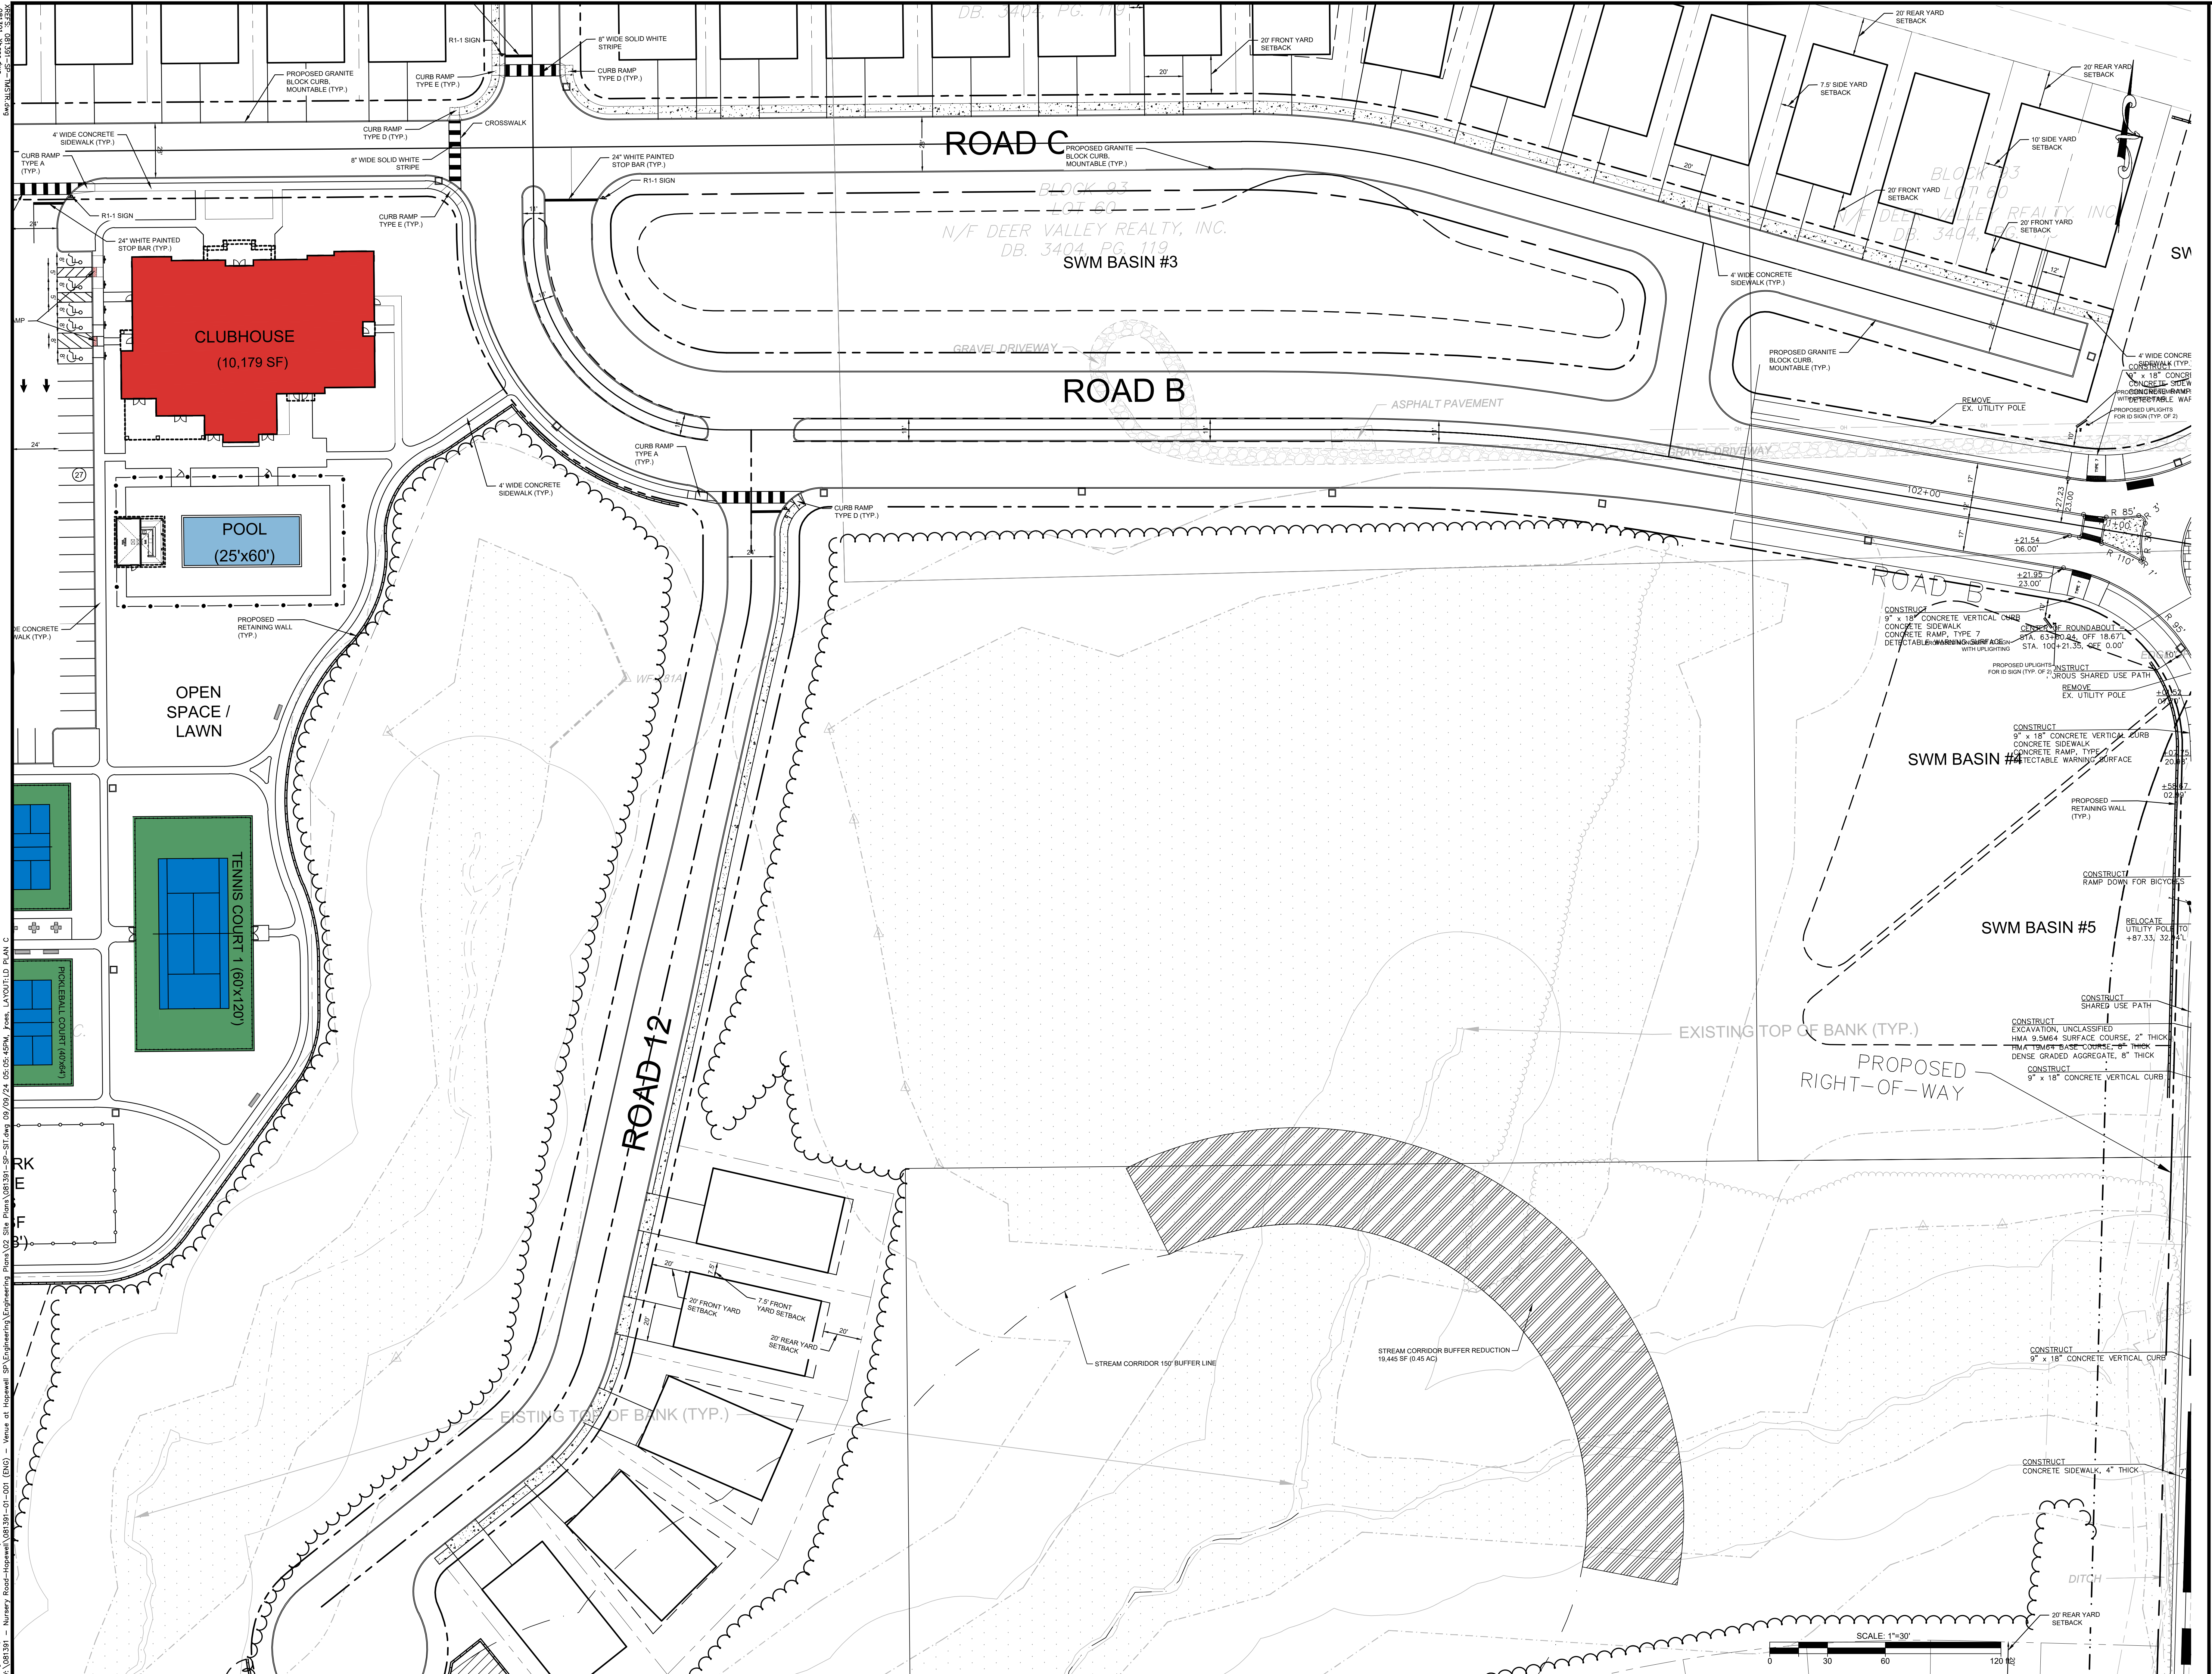


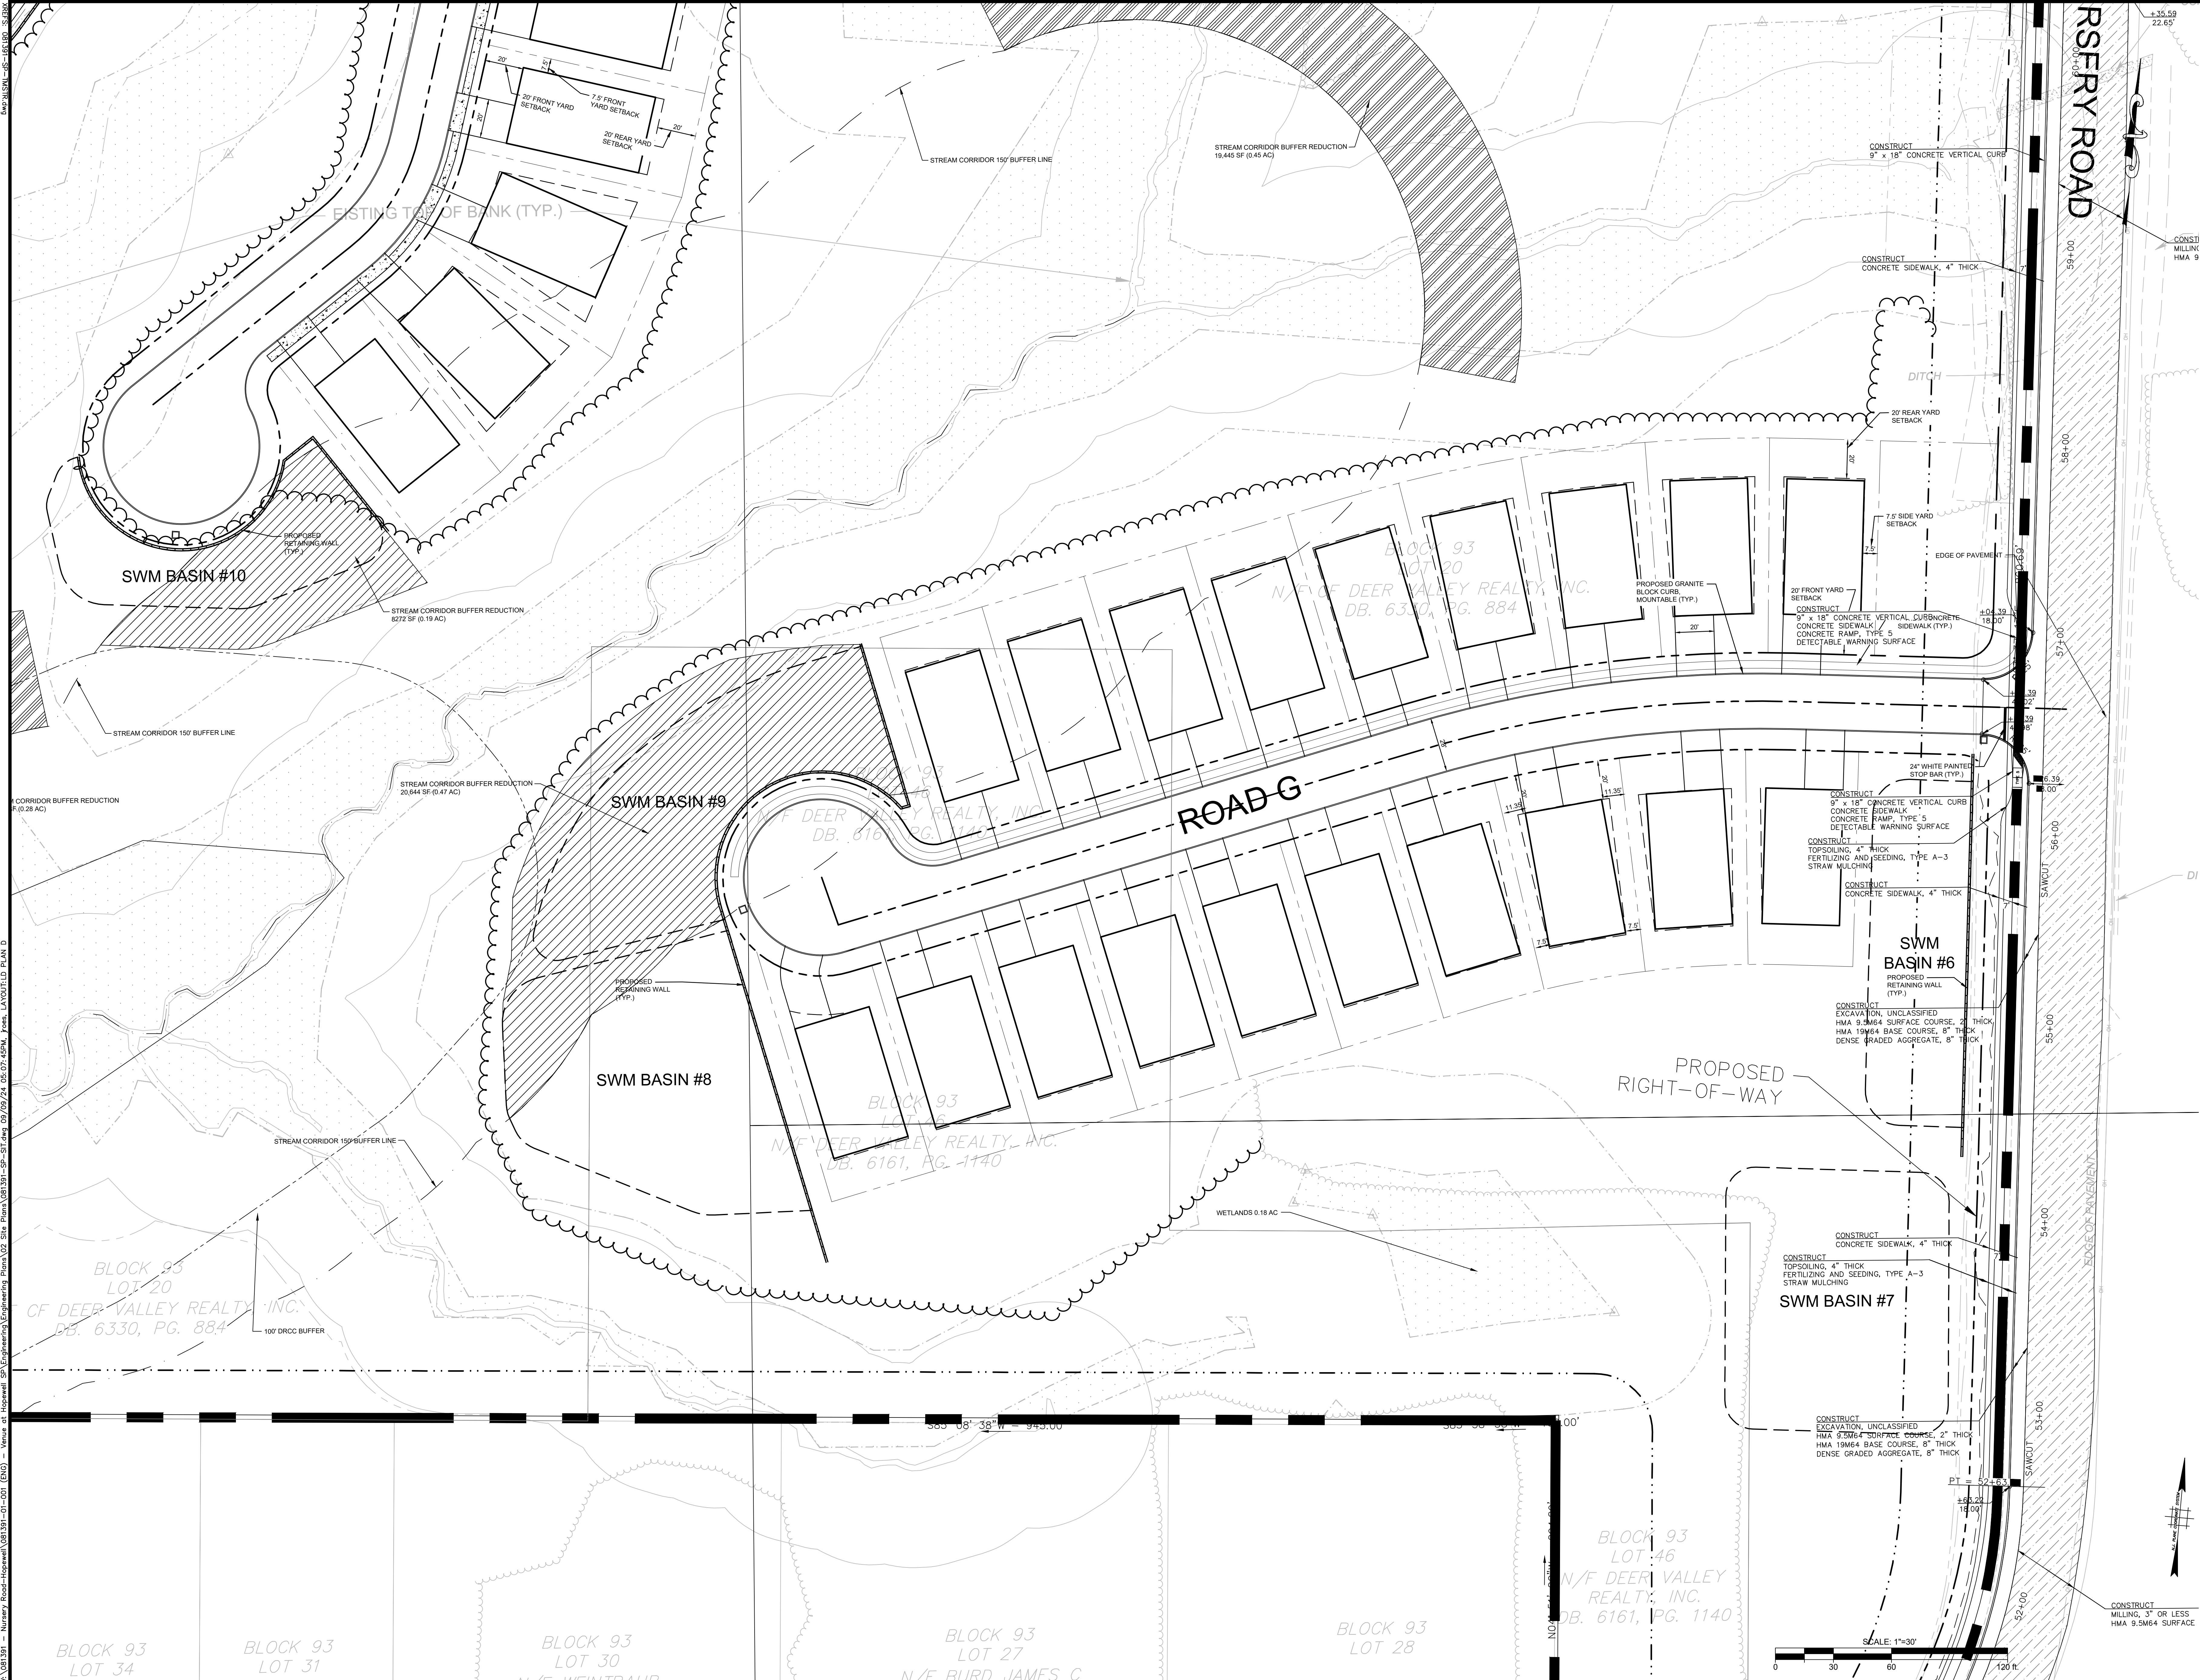

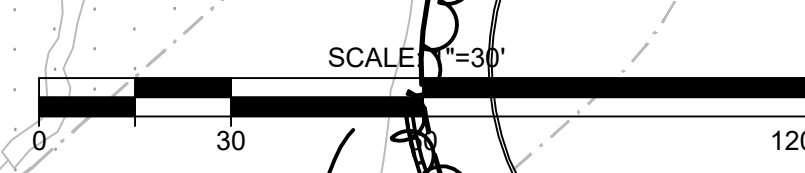

EET No.
7F

PageSetup.DWG to PDF: 3042_PlotStyleTable: BCC-N.ctb
V:\081391 - Nursery Road-Hopewell\SP\Engineering\Engineering Plans\02 Site Plans\081391-SP-SIT.dwg 09/09/24 05:10:51PM Joses, LAYOUT.LD PLAN G
V:\081391 - Nursery Road-Hopewell\SP\Engineering\Engineering Plans\02 Site Plans\081391-SP-SIT.dwg 09/09/24 05:10:51PM Joses, LAYOUT.LD PLAN G
081391 - SHEET MATCHLINES.dwg

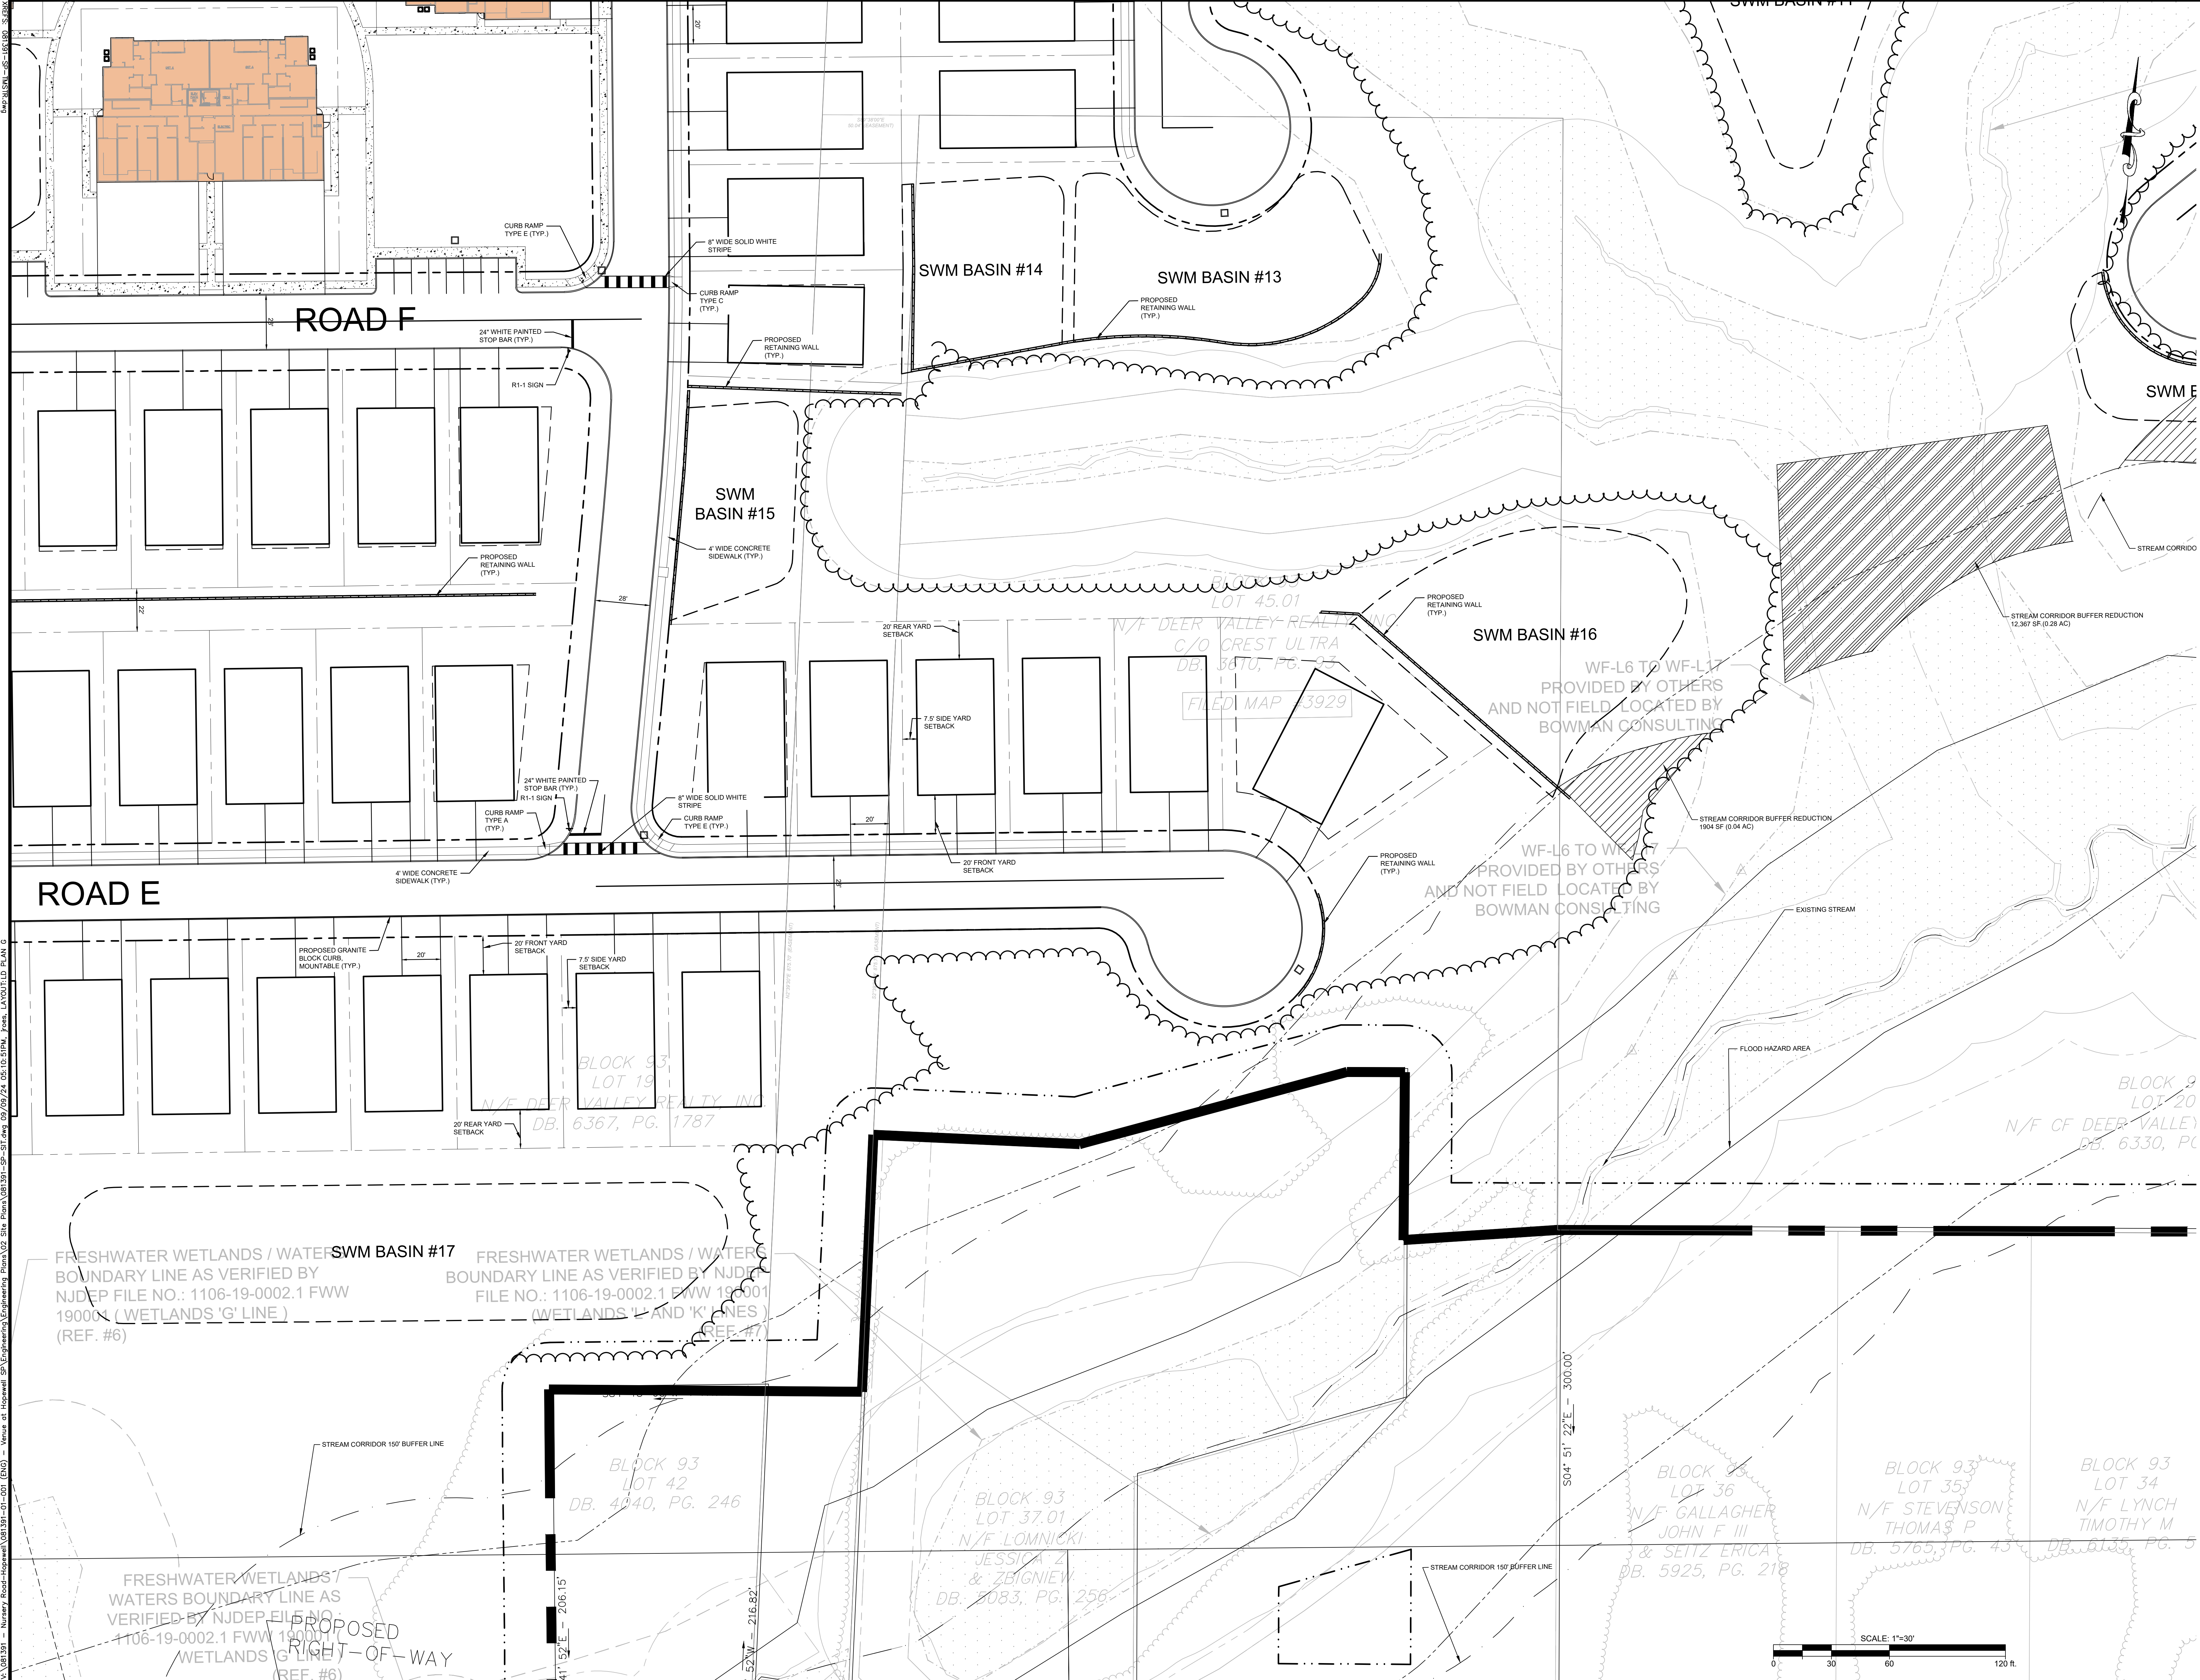

PRELIMINARY AND FINAL MAJOR SUBDIVISION & PLANNING AND ZONING FOR
VENUE AT HOPEWELL

LAYOUT AND DIMENSIONING PLAN G

TOWNSHIP OF HOPEWELL, MERCER COUNTY, NEW JERSEY

SHEET No.
7G

Phone: 732-665-5000
Fax: 732-665-5001
333 W. Main Street
Freehold, New Jersey 07728
Email: NJ@Bowman.com

SEAN A. DELANY, N.J. Professional Engineer, Lic. 24GED447100

Sean A. Delany

Phone: 732-665-5000
Fax: 732-665-5001
333 W. Main Street
Freehold, New Jersey 07728
Email: NJ@Bowman.com

SEAN A. DELANY, N.J. Professional Engineer, Lic. 24GED447100

Sean A. Delany

DATE: 08/25/2024
CHND: SAG
REVISION: 1
DATE: 08/25/2024
REVISION: 1

1. REVISED PER PER COMPLETE REVIEW

2. REVISED PER PER COMPLETE REVIEW

LOT 45.01
N/F DEER VALLEY REALTY INC.
C/O CREST ULTRA
DB. 3870, PG. 97
FILED MAP 3929

LOT 19
N/F DEER VALLEY REALTY INC.
DB. 6367, PG. 1787

LOT 36
N/F GALLAGHER
JOHN F. III
& SEITZ ERICA
DB. 5925, PG. 218

LOT 35
N/F STEVENSON
THOMAS P
DB. 5765, PG. 43


LOT 34
N/F LYNCH
TIMOTHY M
DB. 6135, PG. 5

LOT 42
BLOCK 93
LOT 42
DB. 4040, PG. 246

LOT 37.01
BLOCK 93
LOT 37.01
N/F LOMNICKI
JESSICA Z
& ZBIGNIEW
DB. 7083, PG. 256

LOT 20
BLOCK 9
LOT 20
N/F OF DEER VALLEY
DB. 6330, PG. 1

PageSetups: DWG to PDF: 3042 PlotStyleTable: BCC-N.ctb
V:\081391 - Nursery Road-Hopewell\081391-01-001 (DWG) - Venue at Hopewell SP (Engineering)\Engineering Plans\02 Site Plans\081391-SP-SIT.dwg 09/07/24 08:44:13PM Jrens, LAYOUT:LD PLAN H
081391 - Nursery Road-Hopewell - sheets 2-13.dwg
081391 - SHEET MATCHLINES.dwg

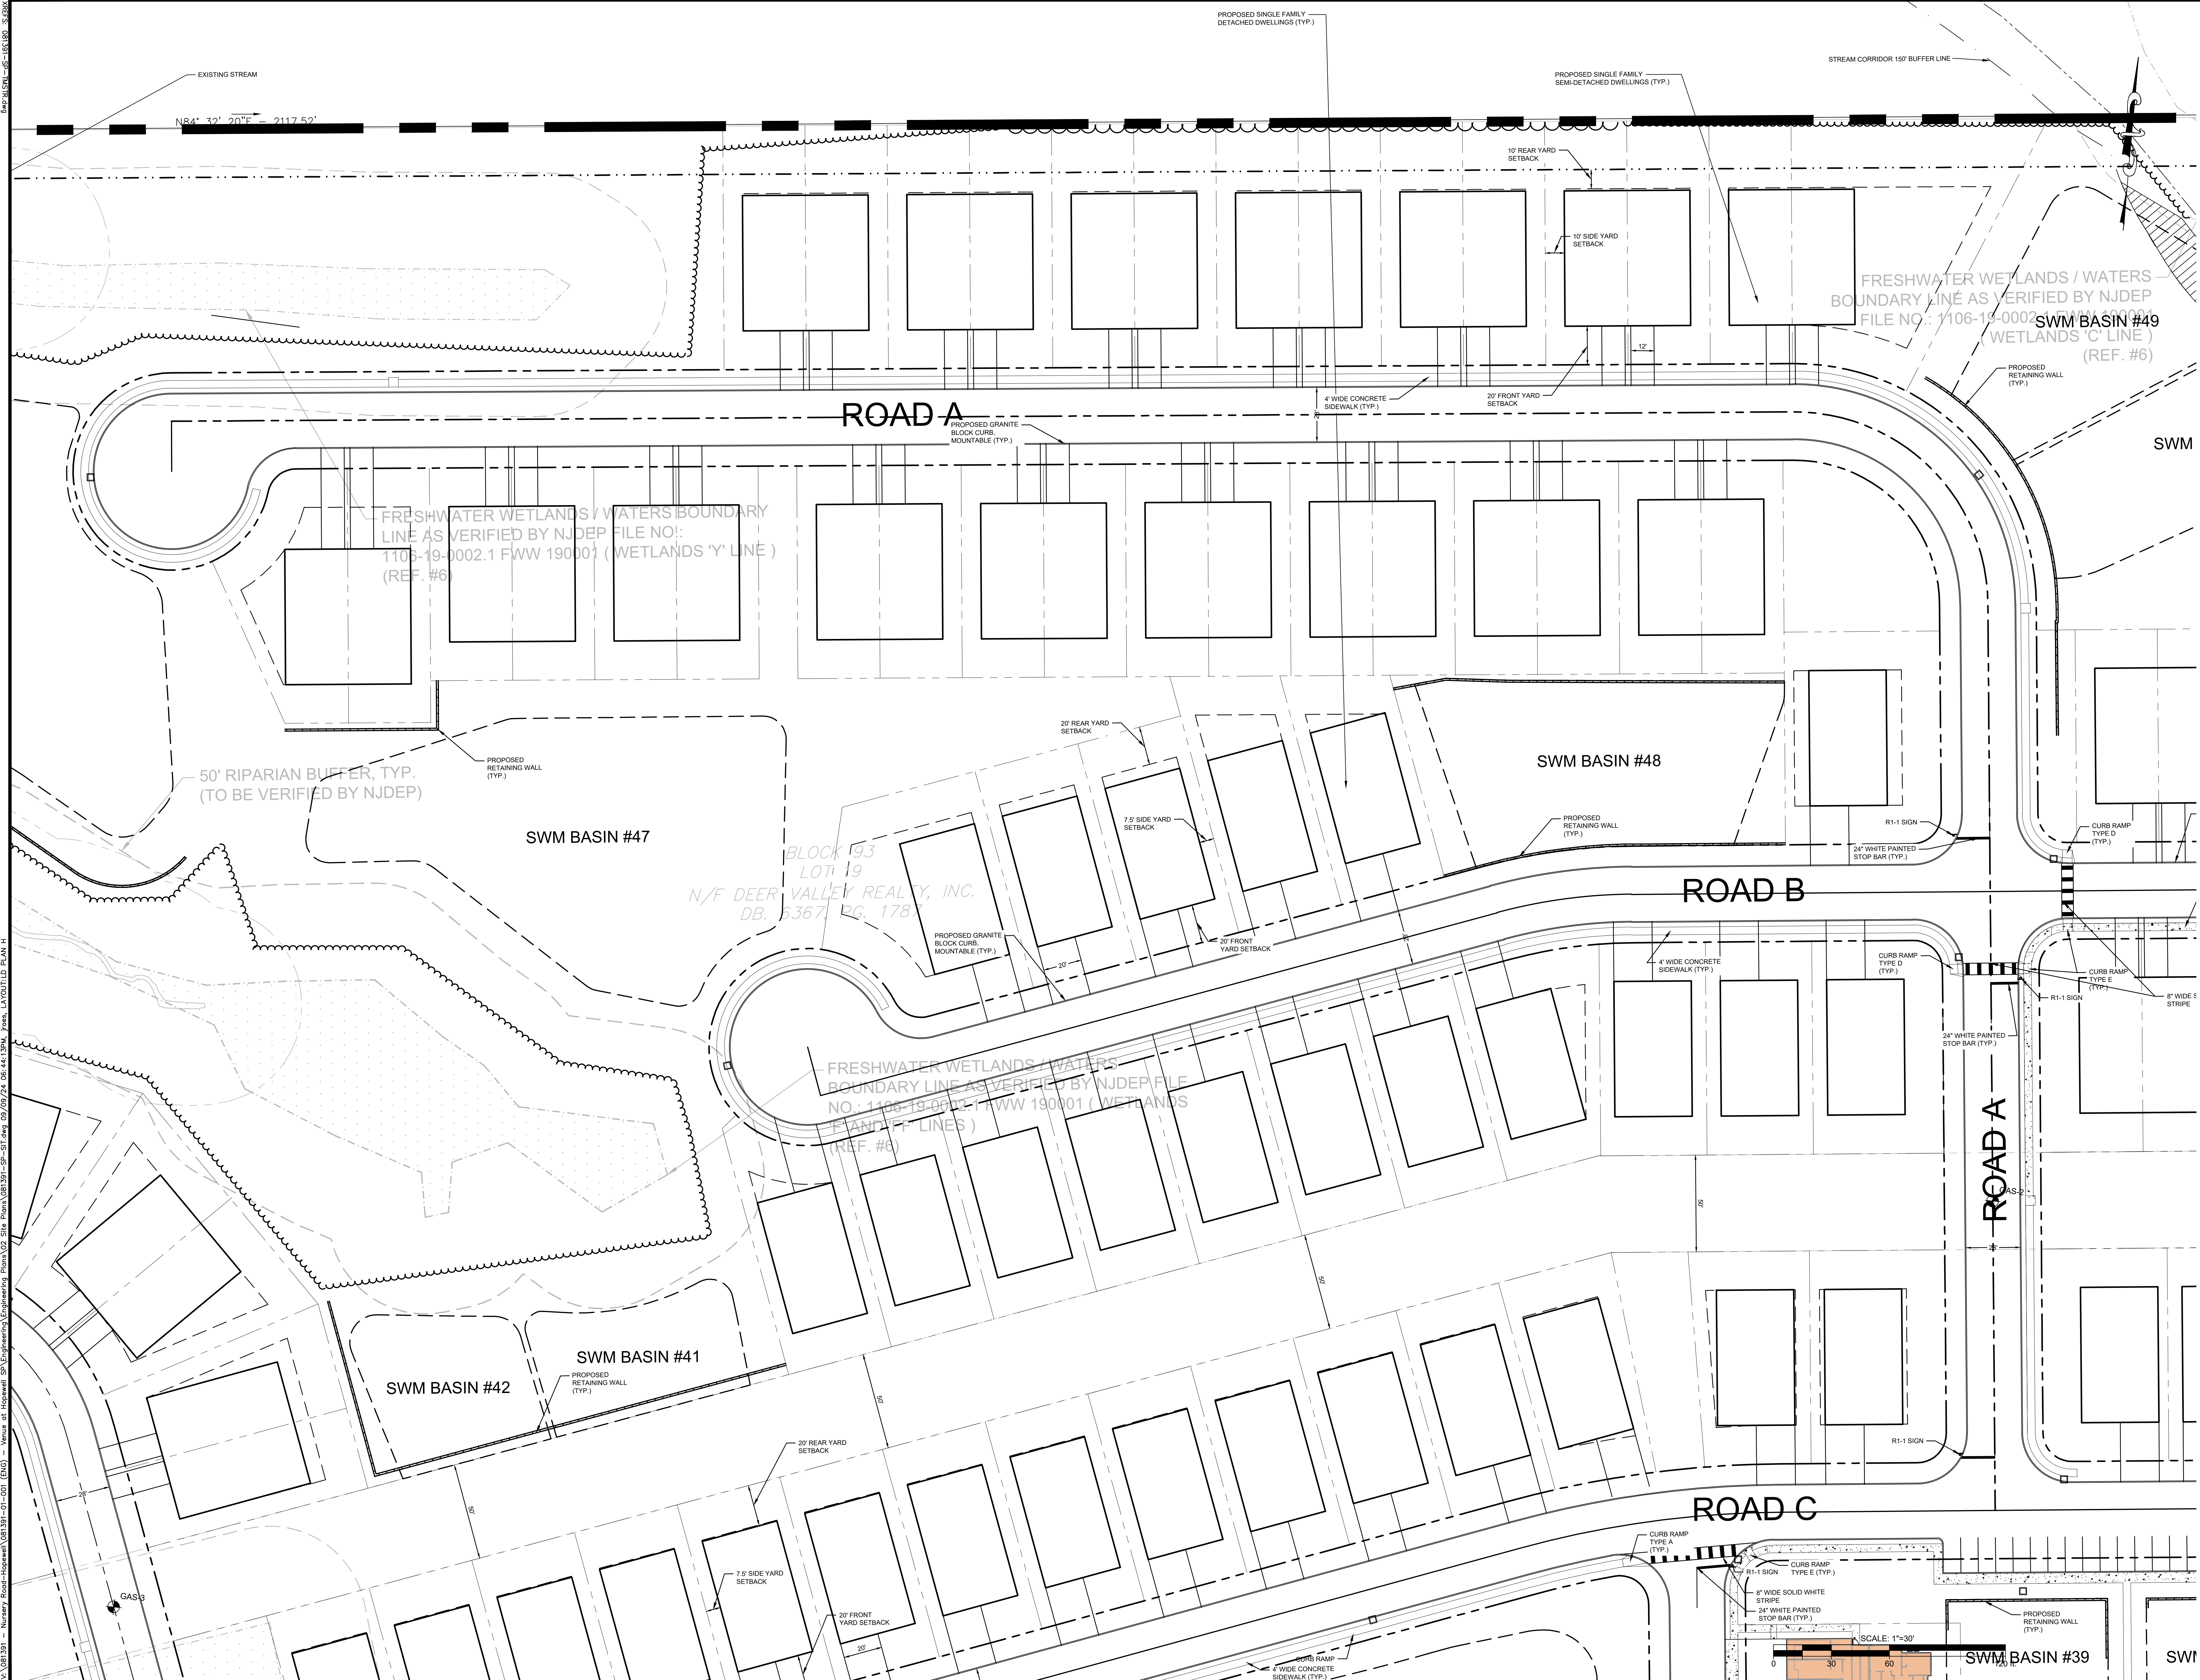

PRELIMINARY AND FINAL MAJOR SUBDIVISION & FINAL MAJOR SUBDIVISION FOR VENUE AT HOPEWELL

LAYOUT AND DIMENSIONING PLAN H

TOWNSHIP OF HOPEWELL, MERCER COUNTY, NEW JERSEY

Block 93, Lots 19, 20, 45, 01, 46 & 60

SHEET No. 7H

Phone: 732-665-5000
Fax: 732-665-5001
333 W. Main Street
Freehold, New Jersey 07728
Email: NJ@Bowman.com

SEAN A. DELANY, N.J. Professional Engineer, Lic. 24GED447100

Sean A. Delany

Phone: 732-665-5000
Fax: 732-665-5001
333 W. Main Street
Freehold, New Jersey 07728
Email: NJ@Bowman.com

SEAN A. DELANY, N.J. Professional Engineer, Lic. 24GED447100

Sean A. Delany

DATE: 08/25/2024
CHND: SAG

NO.	DATE	REVISION
1	08/25/2024	REVISED PER PER COMPLETE REVIEW
2		
3		
4		
5		
6		
7		
8		
9		
10		
11		
12		

DATE: 08/25/2024

PageS&U: DWG to PDF 3042 PlotStyleTable: BCC-NJ.ctb
V:\081391 - Nursery Road-Hopewell\SP-Engineering\Engineering Plans\02 Site Plans\081391-SP-SIT.dwg 09/09/24 05:12:19PM, PLOT, LAYOUT, LID PLAN 1
081391 - Nursery Road-Hopewell - sheets 2-11.dwg
081391 - SHEET MATCHLINES.dwg



PRELIMINARY AND FINAL MAJOR SUBDIVISION & FUTURE ADJACENT LOT DEVELOPMENT FOR VENUE AT HOPEWELL

LAYOUT AND DIMENSIONING PLAN I

TOWNSHIP OF HOPEWELL, MERCER COUNTY, NEW JERSEY

Block 93, Lots 19, 20, 45, 46, & 49

Scale: 1"=30'

0 30 60 120 ft

71

OF

REVISION

NO.	DATE	DESCRIPTION
1	09/09/24	REVISED PER PER COMPLETE REVIEW
2		
3		
4		
5		
6		
7		
8		
9		
10		
11		
12		

DATE: 09/09/24

CHND: S&U

BY: [Signature]

FOR: [Signature]

ALL RIGHTS RESERVED

Phone: 732-665-5000

Fax: 732-665-5001

333 W. Main Street

Freehold, New Jersey 07728



E-mail: NJ@Bowman.com

Professional Engineer, Lic. 24GED447100

Bowman

PageSetup: DWG to PDF 3042 PlotStyleTable: BCC-N.ctb
V:\081391 - Nursery Road-Hopewell\081391-01-001 (DWG) - Venue at Hopewell SP Engineering\Engineering Plans\02 Site Plans\081391-SP-SIT.dwg 09/07/24 05:35:05PM jres, LAYOUTED PLAN K
081391 - SHEET MATCHLINES.dwg

FILED MAP #3196

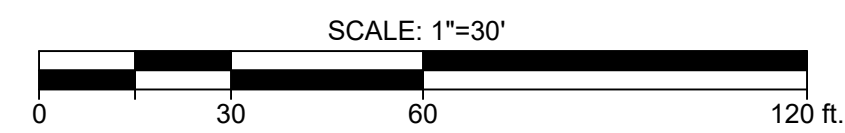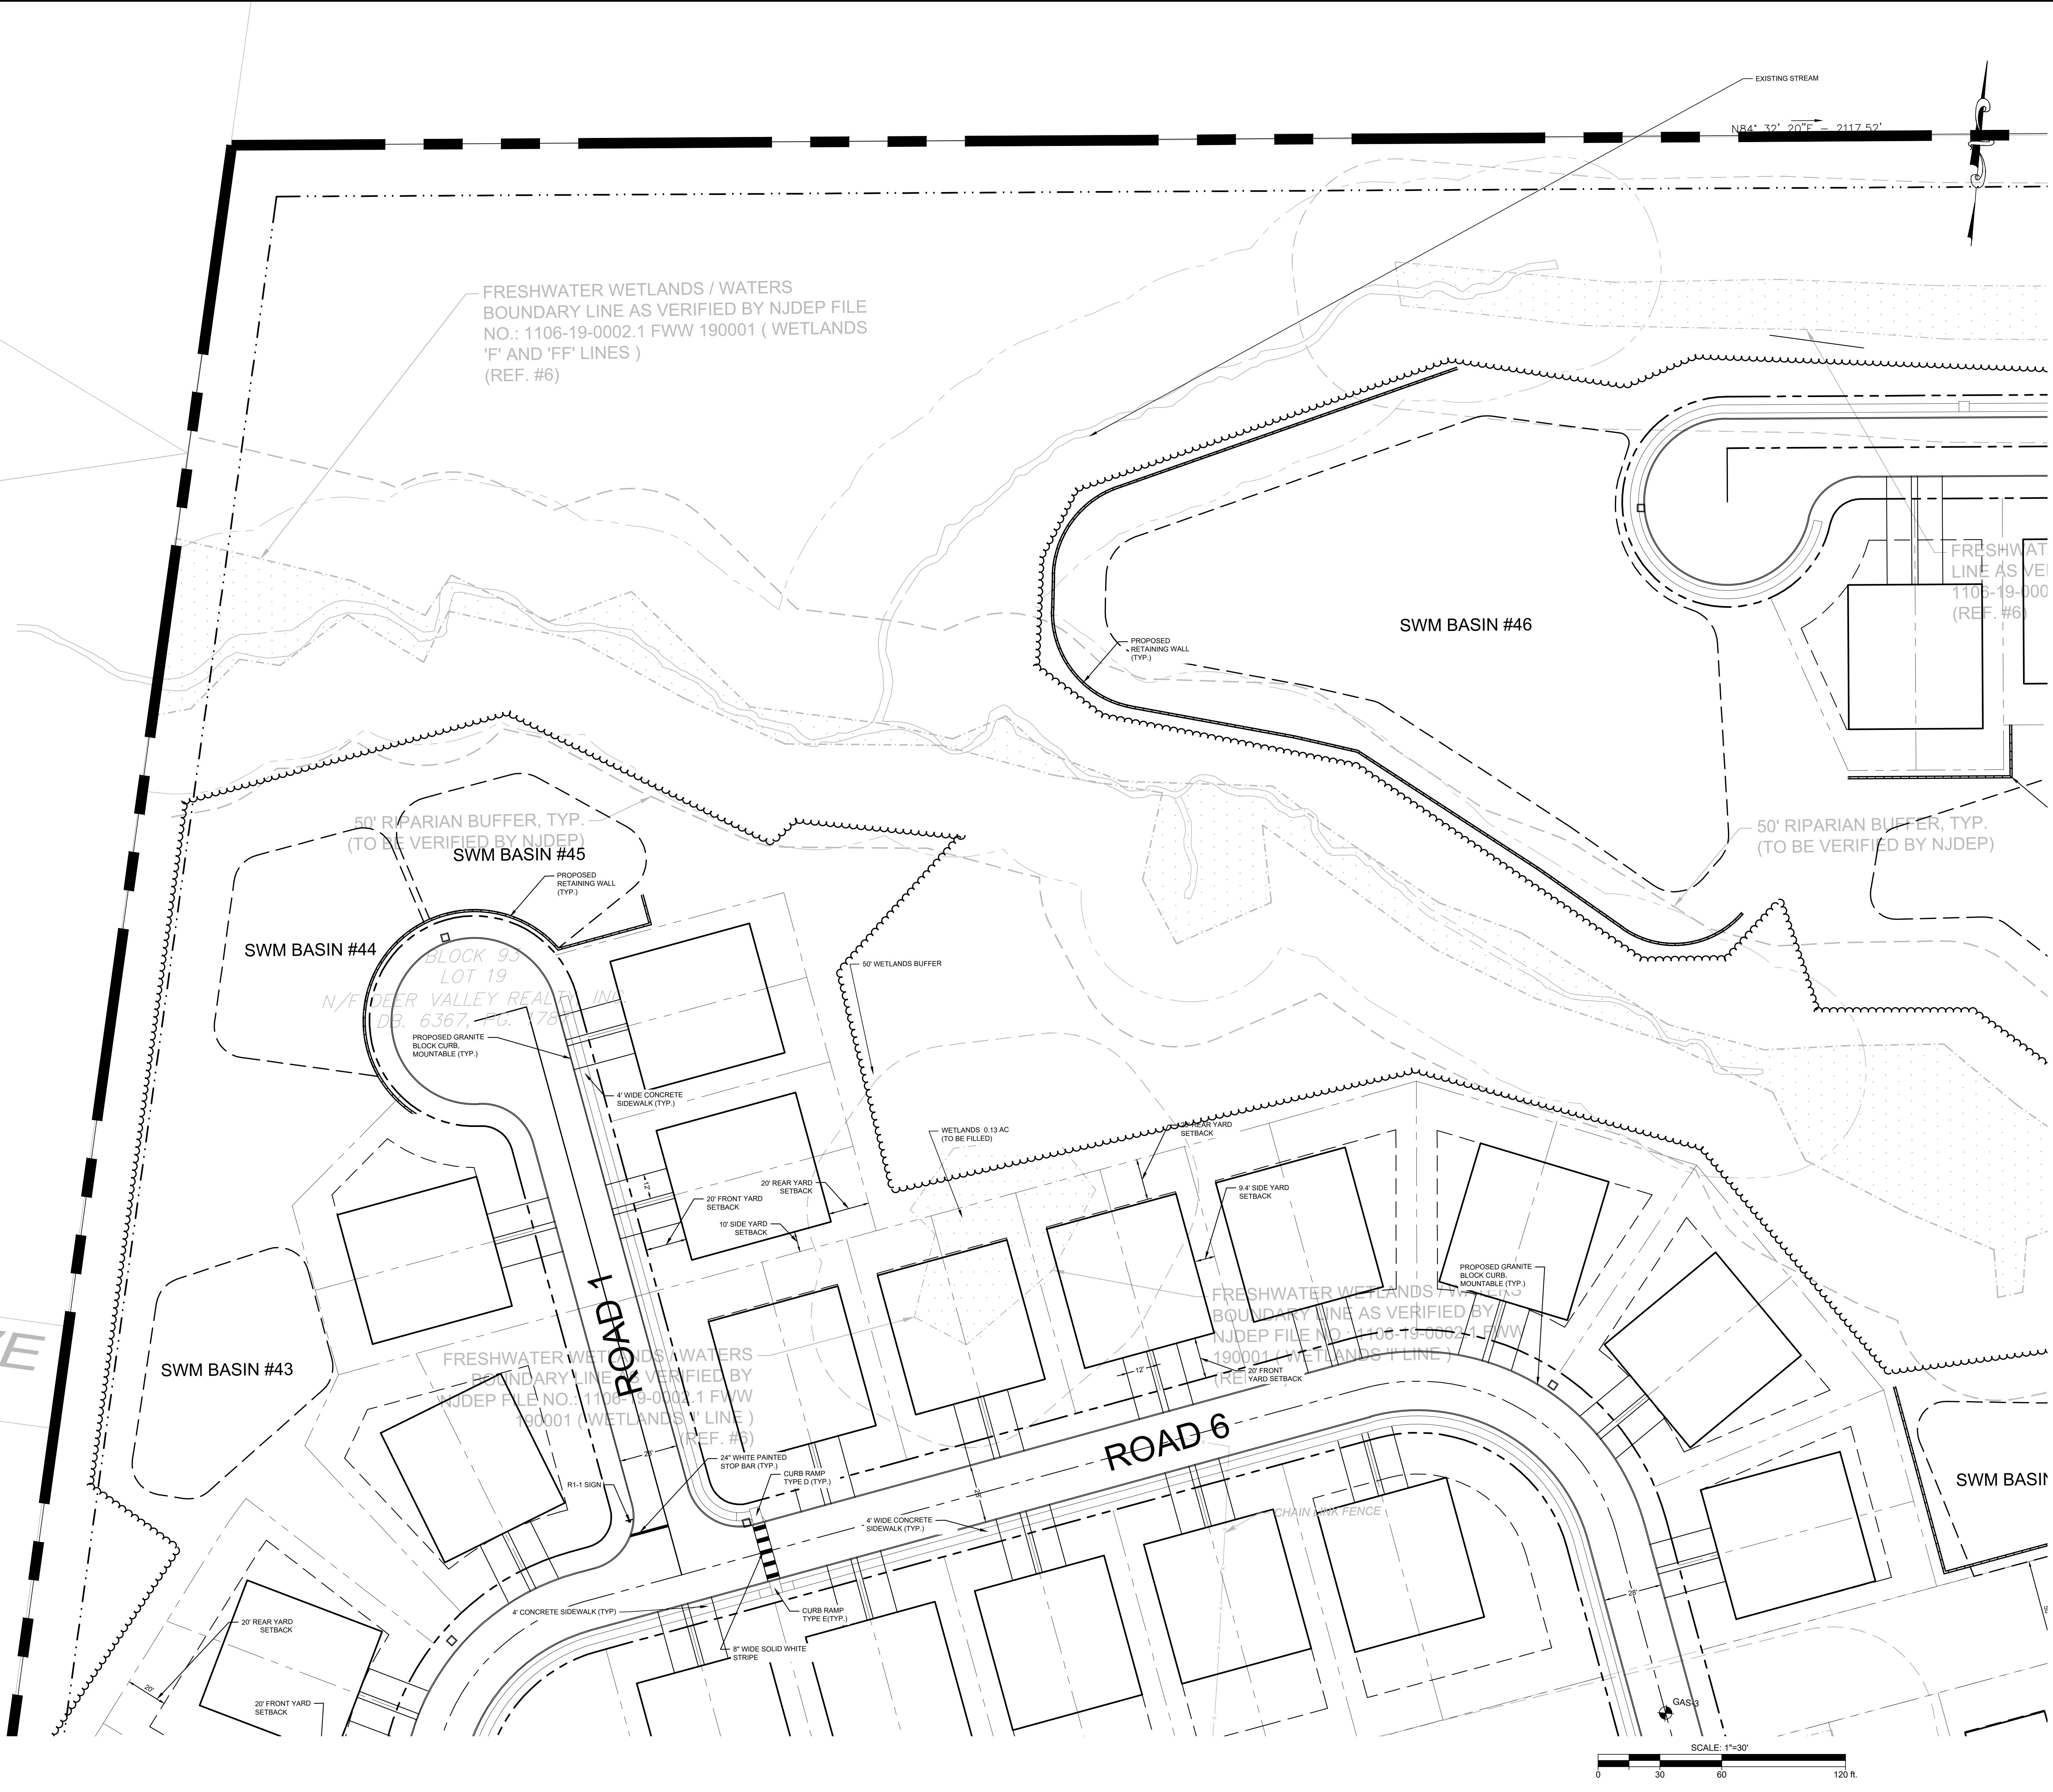

PRELIMINARY AND FINAL MAJOR SUBDIVISION & FINAL MAJOR SUBDIVISION FOR VENUE AT HOPEWELL

LAYOUT AND DIMENSIONING PLAN K

TOWNSHIP OF HOPEWELL, MERCER COUNTY, NEW JERSEY

BLOCK 93, LOTS 19, 20, 45, 46 & 49

Phone: 732-665-5000
Fax: 732-665-5001
333 W. Main Street
Freehold, New Jersey 07728
Email: NJ@Bowman.com

Professional Engineer, Lic. 24GED4447100

John C. Delany

DATE: 08/25/2024
CHND: SAG

1. REVISED PER PER COMPLETION REVIEW

2. DATE: 10/01/24

3. DATE: 10/01/24

7K

