



TOWNSHIP of HOPEWELL
MERCER COUNTY

201 WASHINGTON CROSSING – PENNINGTON ROAD
TITUSVILLE, NEW JERSEY 08560-1410

PROJECT / APPLICATION

BLOCK:


LOT:

ADDRESS:

PROJECT NAME:

PLANS

LANDSCAPE & TREE REPLACEMENT

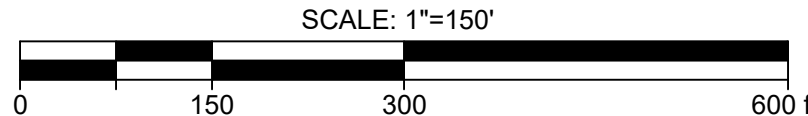


PRELIMINARY AND FINAL MAJOR SUBDIVISION &
PRELIMINARY AND FINAL SITE PLAN FOR
VENUE AT HOPEWELL

OVERALL LANDSCAPE PLAN

BLOCK 333, LOTS 19, 20, 45-01, 46 & 80

TOWNSHIP OF HOPEWELL, MERCER COUNTY, NEW JERSEY


SHEET No.

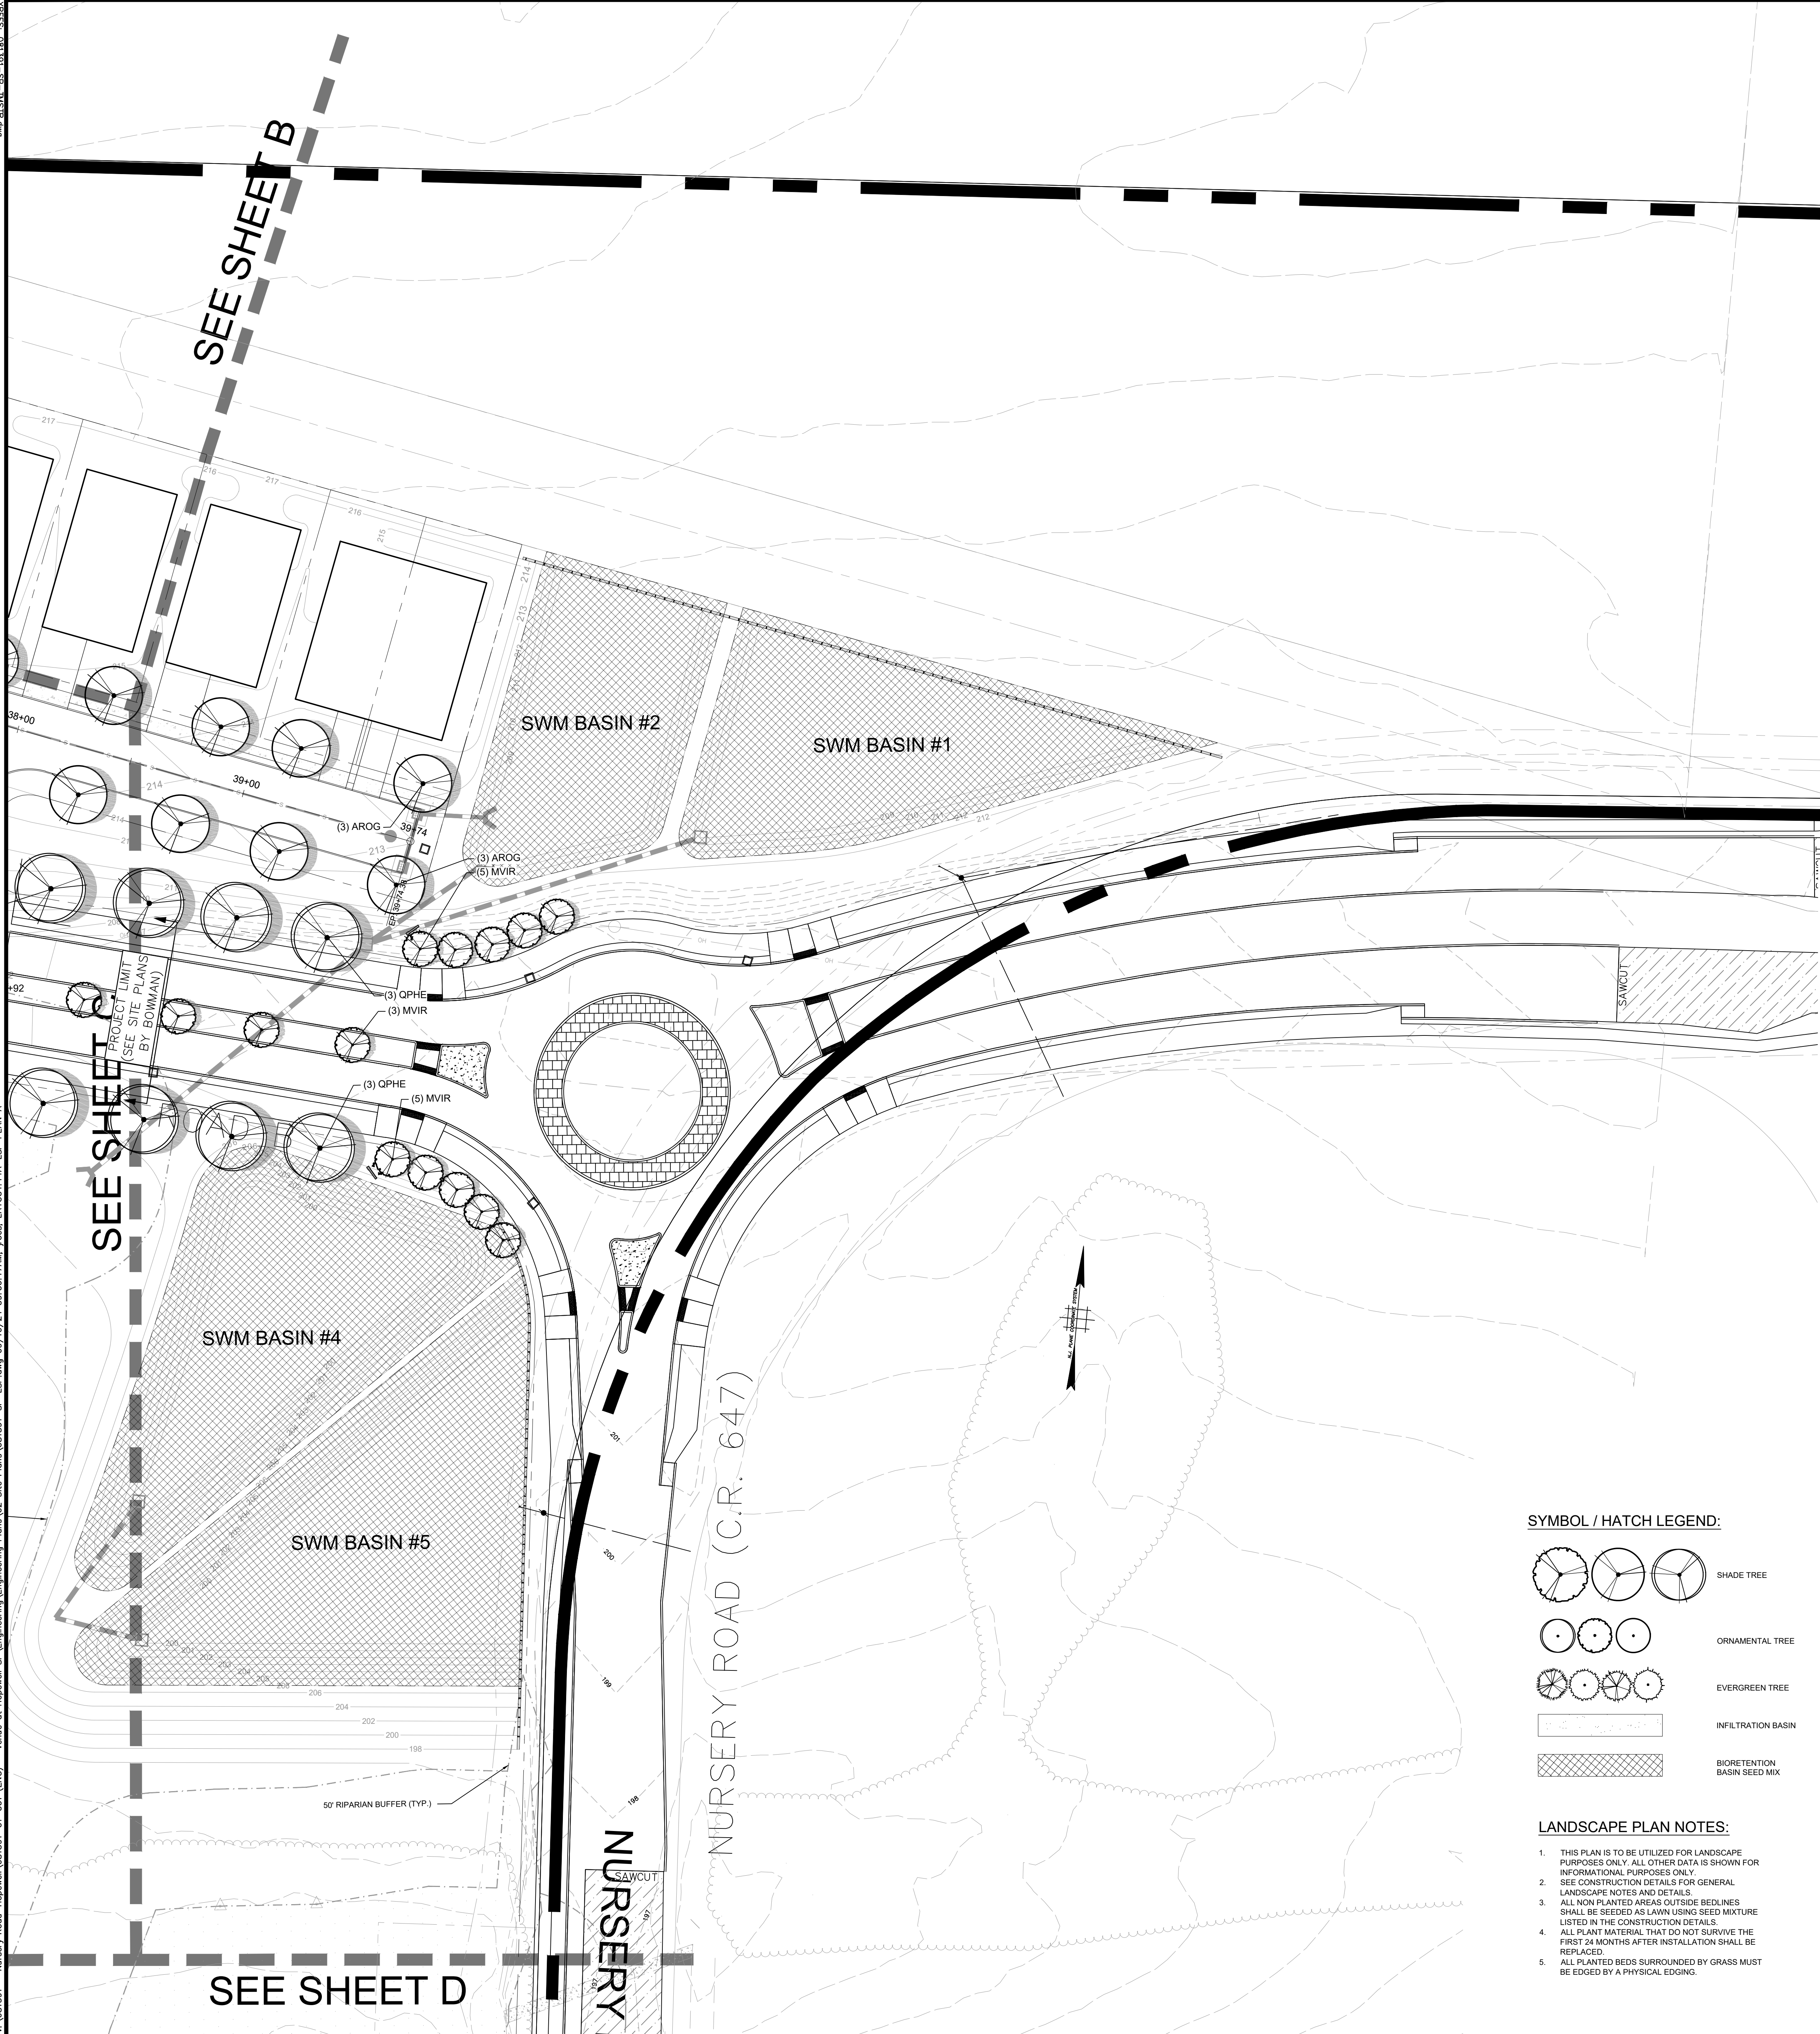

LANDSCAPE CODE REQUIREMENTS		
SECTION NO.	REQUIREMENTS	PROVIDED
\$17-89-C-2	FOR RESIDENTIAL SITE PLANS EACH 1,000 SQUARE FEET MINIMUM 10 SHRUBS, ONE SHADE OR ORNAMENTAL TREE	SINGLE FAMILY: EACH RESIDENTIAL LOT SHALL PROVIDE MINIMUM QUANTITY OF SHRUBS AND SHADE / ORNAMENTAL TREES IN ORDER TO COMPLY WITH CODE. COMPLIES TOWNHOME: EACH LOT ± 5,096 SF, NEED 57 SHRUBS AND 6 SHADE OR ORNAMENTAL TREE ±64 SHRUBS AND 6 ORNAMENTAL TREES PROVIDED COMPLIES AFFORDABLE APARTMENT: EACH LOT ± 3,016 SF, NEED 37 SHRUBS AND 4 SHADE OR ORNAMENTAL TREE ±89 SHRUBS AND 44 ORNAMENTAL TREES PROVIDED COMPLIES CLUBHOUSE: 71,623 SF, NEED 717 SHRUBS AND 72 SHADE OR ORNAMENTAL TREE 1,187 SHRUBS AND 81 SHADE & ORNAMENTAL TREES PROVIDED COMPLIES
\$17-89-C-3	80% OR MORE PLANTS ARE NATIVE SPECIES (SEE SEC17-89.1, APPROVED NATIVE WOODY PLANT LIST)	TOTAL PLANTS SPECIES PROVIDED: 31 NATIVE SPECIES PROVIDED 25 81% NATIVE SPECIES - COMPLIES
\$17-89-C-4	PARKING LOT PLANTING: (A) 20 OR MORE SPACES SINGLE PARKING AREA, 10% AREA IN LANDSCAPING (B) SHADE TREES BE PRIMARY LANDSCAPING MATERIAL - 70 FT O.C. (C) MINIMUM SIX FEET WIDTH FOR PLANTING BEDS	398 PARKING SPACE PROVIDED, 6,448 SF LANDSCAPING AREA NEED TO PROVIDED (A) LANDSCAPING AREA PROVIDED 6,891 SF (B) SHADE TREES ±50 FT O.C. (C) 4 FEET PLANTING BED (WAIVER REQUIRED)
\$17-89-C-5	ALL ABOVEGROUND UTILITY INSTALLATIONS BE SCREENED BY THE CONTINUOUS EVERGREEN BUFFER.	COMPLIES
\$17-89-4	STREET TREE: LARGE TREES: NO MORE THAN 50 FT APART SMALL TREES: NO MORE THAN 30 FT APART 9 - 10 FT OUTSIDE THE STREET ROW (1) NO TREES WITHIN 50 FT OF INTERSECTING STREET ROW	LARGE STREET TREES ± 50 FT O.C. (WHERE 80' OF O.C. NOT POSSIBLE DUE TO THE LOCATION OF DRIVEWAYS OR OTHER OBSTRUCTIONS, TREES PLANTED AT THE NEXT MOST APPROPRIATE LOCATION WHICH DOES NOT IMPAIR PUBLIC SAFETY OF THE HEALTH OF OTHER TREES IN THE RIGHT-OF-WAY) COMPLIES


OVERALL PLANT SCHEDULE						
CODE	QTY	BOTANICAL / COMMON NAME	ROOT TYPE	CALIPER / HEIGHT	NATIVE	REMARKS
DECIDUOUS TREES						
ALAS	77	AMELANCHIER LAEVIS ALLEGHENY SERVICEBERRY	B & B	2" TO 2-1/2" CAL	YES	BRANCHED 6" FROM GROUND, SPREAD OF TOP 5'-6", SINGLE, STRAIGHT LEADER, PROVIDE MULTI-STEMMED SPECIMENS IF REQUESTED. MULTI-STEMMED TREES SHALL HAVE A MINIMUM OF 4 MAIN STEMS.
AROG	75	ACER RUBRUM 'OCTOBER GLORY' OCTOBER GLORY RED MAPLE	B & B	3" TO 3 1/2" CAL	YES	BRANCHED 6" FROM GROUND, SINGLE, STRAIGHT TRUNK WITH LEADER INTACT AND SYMMETRICAL, WELL-BRANCHED TOP, FALL TRANSPLANT HAZARD.
ASAC	114	ACER SACCHARUM SUGAR MAPLE	B & B	3-1/2" TO 4" CAL	YES	BRANCHED 6-7" FROM GROUND, SINGLE, STRAIGHT TRUNK WITH LEADER INTACT AND SYMMETRICAL, WELL-BRANCHED TOP.
BNBR	77	BETULA NIGRA 'BRITF' DURA HEATS RIVER BIRCH	B & B	3-1/2" TO 4" CAL	YES	BRANCHED 6-7" FROM GROUND, SINGLE, STRAIGHT TRUNK WITH LEADER INTACT AND SYMMETRICAL, WELL-BRANCHED TOP.
BNIG	18	BETULA NIGRA RIVER BIRCH MULTI-TRUNK	B & B	14" TO 18" HT	YES	CLUMP FORM HAVING 2 OR MORE MAIN STEMS ARISING FROM THE MAIN TRUNK, NOT MORE THAN 6" FROM GROUND LEVEL, FALL TRANSPLANT HAZARD.
CBFH	13	CARPINUS BETULUS 'FASTIGIATA' UPRIGHT EUROPEAN HORNBEAM	B & B	2" TO 2-1/2" CAL	YES	STRAIGHT TRUNK WITH SYMMETRICAL, WELL-BRANCHED TOP, NO LIMB CUTS OVER 3/4" WHICH HAVE NOT COMPLETELY CALLED OVER, FALL TRANSPLANT HAZARD.
CCFP	2	CERCIS CANADENSIS 'FOREST PANSY' FOREST PANSY EASTERN REDBUD	B & B	2" TO 2-1/2" CAL	YES	WELL-BRANCHED, SPREAD OF TOP 5', FALL TRANSPLANT HAZARD.
CFLO	72	CORNUS FLORIDA FLOWERING DOGWOOD	B & B	3-1/2" TO 3" CAL	YES	BRANCHED 6-7" FROM GROUND, AVERAGE HEIGHT 12-14', STRAIGHT TRUNK WITH SYMMETRICAL, WELL-BRANCHED TOP, SPREAD OF TOP 5-6', FALL TRANSPLANT HAZARD.
COCC	64	CORNUS OCCIDENTALIS COMMON HOCKBERRY	B & B	2" TO 2-1/2" CAL	YES	BRANCHED 6-7" FROM GROUND, SINGLE, STRAIGHT TRUNK WITH LEADER INTACT AND SYMMETRICAL, WELL-BRANCHED TOP, FALL TRANSPLANT HAZARD.
GTIS	83	GLEDITSIA TRIACANTHOS INERMIS SHADEMASTER SHADEMASTER HONEY LOCUST	B & B	3-1/2" TO 4" CAL	YES	BRANCHED 6-7" FROM GROUND, SINGLE, STRAIGHT TRUNK WITH LEADER INTACT AND SYMMETRICAL, WELL-BRANCHED TOP, FALL TRANSPLANT HAZARD.
HVIR	11	HAMAMELIS VIRGINIANA COMMON WITCH HAZEL	B & B	2" TO 2-1/2" CAL	YES	BRANCHED 6-7" FROM GROUND, AVERAGE HEIGHT 11-12', SINGLE, STRAIGHT TRUNK WITH LEADER INTACT, AND SYMMETRICAL, WELL-BRANCHED TOP, FALL TRANSPLANT HAZARD.
LSRO	91	LIQUIDAMBAR STYRACIFLUA 'ROTUNDILOBA' ROUND-LOBED SWEET GUM	B & B	3-1/2" TO 4" CAL	YES	BRANCHED 6-7" FROM GROUND, AVERAGE HEIGHT 11-12', SINGLE, STRAIGHT TRUNK WITH LEADER INTACT, AND SYMMETRICAL, WELL-BRANCHED TOP, FALL TRANSPLANT HAZARD.
MVIR	37	MAGNOLIA VIRGINIANA SWEETBAY MAGNOLIA	B & B	2" TO 2-1/2" CAL	YES	BRANCHED 6-7" FROM GROUND, AVERAGE HEIGHT 12-14', SINGLE, STRAIGHT TRUNK WITH LEADER INTACT, AND SYMMETRICAL, WELL-BRANCHED TOP, FALL TRANSPLANT HAZARD.
PABC	112	PLATANUS OCCIDENTALIS AMERICAN SYCAMORE	B & B	3-1/2" TO 4" CAL	YES	BRANCHED 6-7" FROM GROUND, AVERAGE HEIGHT 12-14', SINGLE, STRAIGHT TRUNK WITH LEADER INTACT, AND SYMMETRICAL, WELL-BRANCHED TOP, FALL TRANSPLANT HAZARD.
QBIC	71	QUERCUS BICOLOR SWAMP WHITE OAK	B & B	3-1/2" TO 4" CAL	YES	BRANCHED 6" FROM GROUND, SPREAD OF TOP 4-5', FALL TRANSPLANT HAZARD.
QPHE	68	QUERCUS PHellos WILLOW OAK	B & B	3-1/2" TO 4" CAL	YES	BRANCHED 6" FROM GROUND, AVERAGE HEIGHT OF 11-12', SPREAD OF TOP 4-5', FALL TRANSPLANT HAZARD.
TAAB	132	TILIA AMERICANA AMERICAN LINDEN	B & B	3-1/2" TO 4" CAL	YES	BRANCHED 6-7" FROM GROUND, AVERAGE HEIGHT OF 10-12', SPREAD OF TOP 5-6', FALL TRANSPLANT HAZARD.
UPAE	102	ULMUS AMERICANA 'PRINCETON' PRINCETON AMERICAN ELM	B & B	3-1/2" TO 4" CAL	YES	BRANCHED 6-7" FROM GROUND, AVERAGE HEIGHT OF 10-12', SPREAD OF TOP 5-6', STRAIGHT TRUNK WITH SYMMETRICAL, WELL-BRANCHED TOP, MUST BE FREE FROM BAD CROTCHES AND OTHER STRUCTURAL FAULTS, FALL TRANSPLANT HAZARD.
EVERGREEN TREES						
ILCL	14	ILEX MESERVEAE 'MESCHICK' DRAGON LADY® HOLLY	B & B	6" TO 7"		HEAVY ROOT SYSTEM, WELL-BRANCHED TO THE GROUND.
IOAH	98	ILEX OPACA AMERICAN HOLLY	B & B	8" TO 10" HT	YES	HEAVY AND WELL-BRANCHED, FALL TRANSPLANT HAZARD.
IOXS	7	ILEX NELLIE R. STEVENS® NELLIE R. STEVENS HOLLY	B & B	7" TO 8" HT		HEAVY ROOT SYSTEM, WELL-BRANCHED TO THE GROUND, FALL TRANSPLANT HAZARD.
JVIR	107	JUNIPERUS VIRGINIANA EASTERN REDCEDAR	B & B	6" TO 8" HT	YES	FULL-BRANCHED, SYMMETRICAL, WELL-FURNISHED TOP, FALL TRANSPLANT HAZARD.
PABI	25	PRUNELLA ABERNETHY NORWAY SPRUCE	B & B	8" TO 10" HT		HEAVY ROOT SYSTEM, WELL-BRANCHED TO THE GROUND, FALL TRANSPLANT HAZARD.
TPGG	58	THUJA STANDISHII 'X FLICATA' 'GREEN GIANT' GREEN GIANT ARBORVITAE	B & B	6" TO 8" HT		WELL-BRANCHED, SYMMETRICAL, FULL TOP, SPECIMEN QUALITY.
DECIDUOUS SHRUBS						
CSAC	45	CORNUS SERICEA ALLEMAN'S COMPACT® DWARF RED TWIG DOGWOOD	B & B	3 TO 4'	YES	48" o.c.
RP	37	ROSA PALUSTRIS SWAMP ROSE	CONTAINER	18" TO 24"		60" o.c. RECOMMENDED FOR GREEN INFRASTRUCTURE / ROW BIOSWALES.
EVERGREEN SHRUBS						
IOGH	159	ILEX GLABRA 'SHAMROCK' SHAMROCK INKBERY HOLLY	CONTAINER	18" TO 24"	YES	48" o.c. RECOMMENDED FOR GREEN INFRASTRUCTURE / RAIN GARDENS.
MPNB	99	MORELLA PENSYLVANICA NORTHERN BAYBERRY	CONTAINER	3 TO 4'	YES	48" o.c.
VVRY	180	VIBURNUM RHYTHYPHYLLUM LEATHERLEAF VIBURNUM	B & B	3 TO 4'		96" o.c. WELL-BRANCHED TOP WITH AT LEAST 4 STEMS 3" AND OVER.
ORNAMENTAL GRASSES						
PVSH	173	PANICUM VIRGATUM 'SHENANDOAH' SHENANDOAH SWITCH GRASS	CONTAINER	#3	YES	42" o.c. WELL-ESTABLISHED IN CONTAINER.

SYMBOL / HATCH LEGEND:

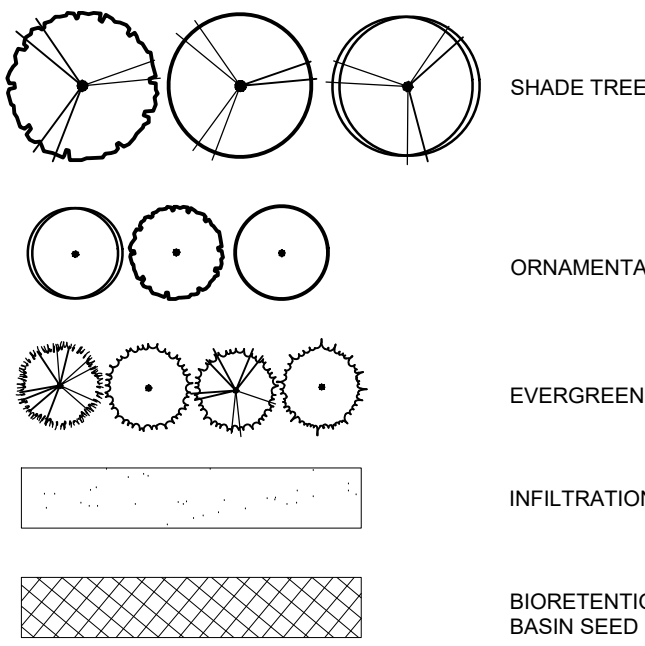

LANDSCAPE PLAN NOTES:

- THIS PLAN IS TO BE UTILIZED FOR LANDSCAPE PURPOSES ONLY. ALL OTHER DATA IS SHOWN FOR INFORMATIONAL PURPOSES ONLY.
- SEE CONSTRUCTION DETAILS FOR GENERAL LANDSCAPE NOTES AND DETAILS.
- ALL NON PLANTED AREAS OUTSIDE BEDLINES SHALL BE SEEDED AS LAWN USING SEED MIXTURE LISTED IN THE CONSTRUCTION DETAILS.
- ALL PLANT MATERIAL THAT DO NOT SURVIVE THE FIRST 24 MONTHS AFTER INSTALLATION SHALL BE REPLACED.
- ALL PLANTED BEDS SURROUNDED BY GRASS MUST BE EDGED BY A PHYSICAL EDGING.

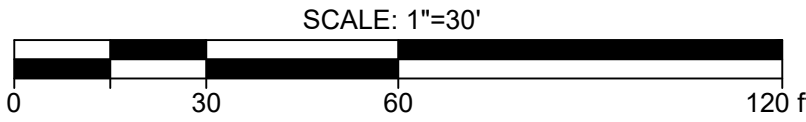

PRELIMINARY AND FINAL MAJOR SUBDIVISION & REVENUE AND HOPEWELL LANDSCAPE AND TREE REPLACEMENT PLAN A

TOWNSHIP OF HOPEWELL, MERCER COUNTY, NEW JERSEY

SHEET No. 14A

Phone: 732-465-5000
Fax: 732-465-5001
333 W. Main Street
Freehold, New Jersey 07728
E-mail: N.J.Bowman.com


SEAN A. DELANY, N.J. Professional Engineer, Lic. 2462447100

DATE: 08/25/2024
CHD: S.A.D.
REVISION: 1
REVISED PER: N.J. PROFESSIONAL ENGINEER REVIEW
DATE: 08/25/2024



NOTE: REFER TO OVERALL PLANT SCHEDULE (ON SHEET 31A) FOR SPECIES SELECTION, SIZING AND QUANTITIES

1. THIS PLAN IS TO BE UTILIZED FOR LANDSCAPE PURPOSES ONLY. ALL OTHER DATA IS SHOWN FOR INFORMATIONAL PURPOSES ONLY.
2. SEE CONSTRUCTION DETAILS FOR GENERAL LANDSCAPE NOTES AND DETAILS.
3. ALL NOT PLANTED AREAS OUTSIDE BEDLINES SHALL BE SEEDED AS LAWN USING SEED MIXTURE LISTED IN THE CONSTRUCTION DETAILS.
4. ALL PLANT MATERIAL THAT DO NOT SURVIVE THE FIRST 24 MONTHS AFTER INSTALLATION SHALL BE REPLANTED.
5. ALL PLANTED BEDS SURROUNDED BY GRASS MUST BE EDGED BY A PHYSICAL EDGING.
6. REFER TO 'LANDSCAPE AND TREE REPLACEMENT PLAN A' FOR OVERALL PLANT SCHEDULE

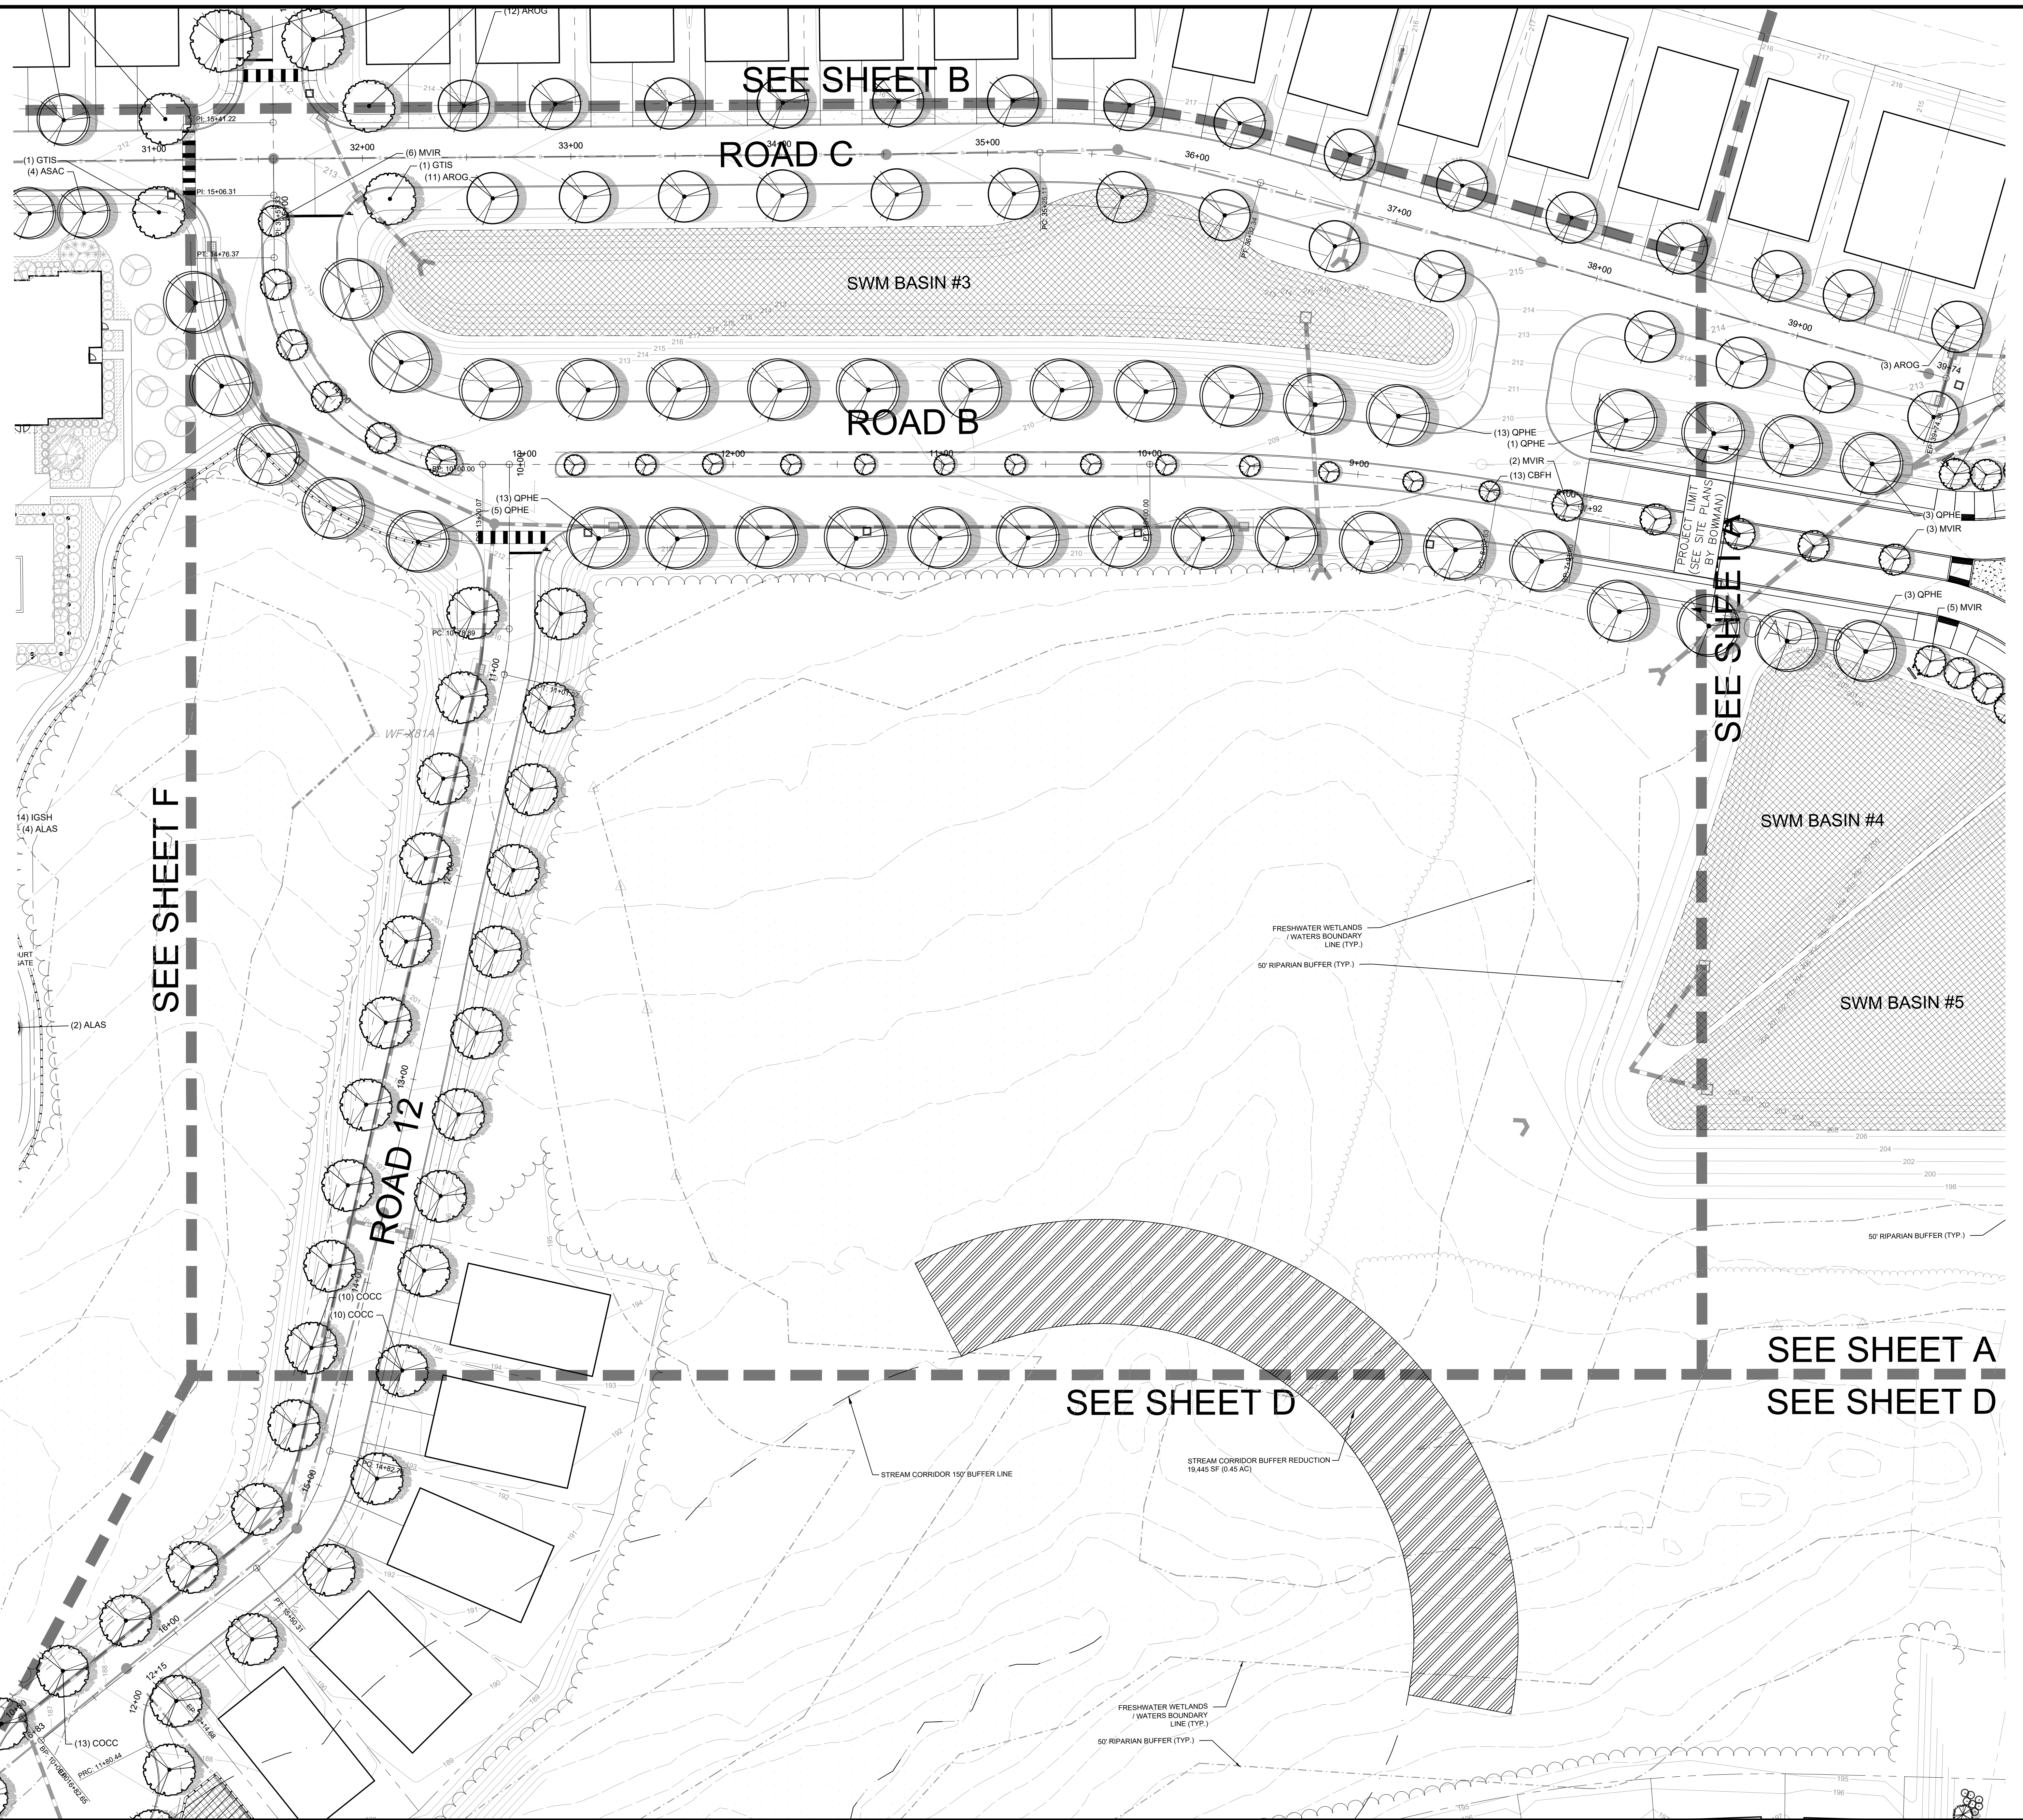

SEE SHEET A
SEE SHEET D

PRELIMINARY AND FINAL MAJOR SUBDIVISION &
PRELIMINARY AND FINAL SITE PLAN FOR
VENUE AT HOPEWELL
LANDSCAPE AND TREE
REPLACEMENT PLAN C
BLOCK 03, LOTS 19, 20, 45.01, 46 & 60
CITY OF HOPEWELL, MERCER COUNTY, NEW JERSEY

SHEET No.
14C

Bowman Consulting Group Ltd
303 W. 4th Street
Toronto, Ontario M5T 1A7
Tel: 416 593 0728
www.bowman.com
E-mail: N.J.Delany@bowman.com

Phone: 709-845-6500
Fax: 709-845-6501
NJ Certificate of Authorization
No. 24GE040447100


Sean A Delany

SEAN A. DELANY, N.J. Professional Engineer, Lic. 24GE040447100

Bowman

[illegible]

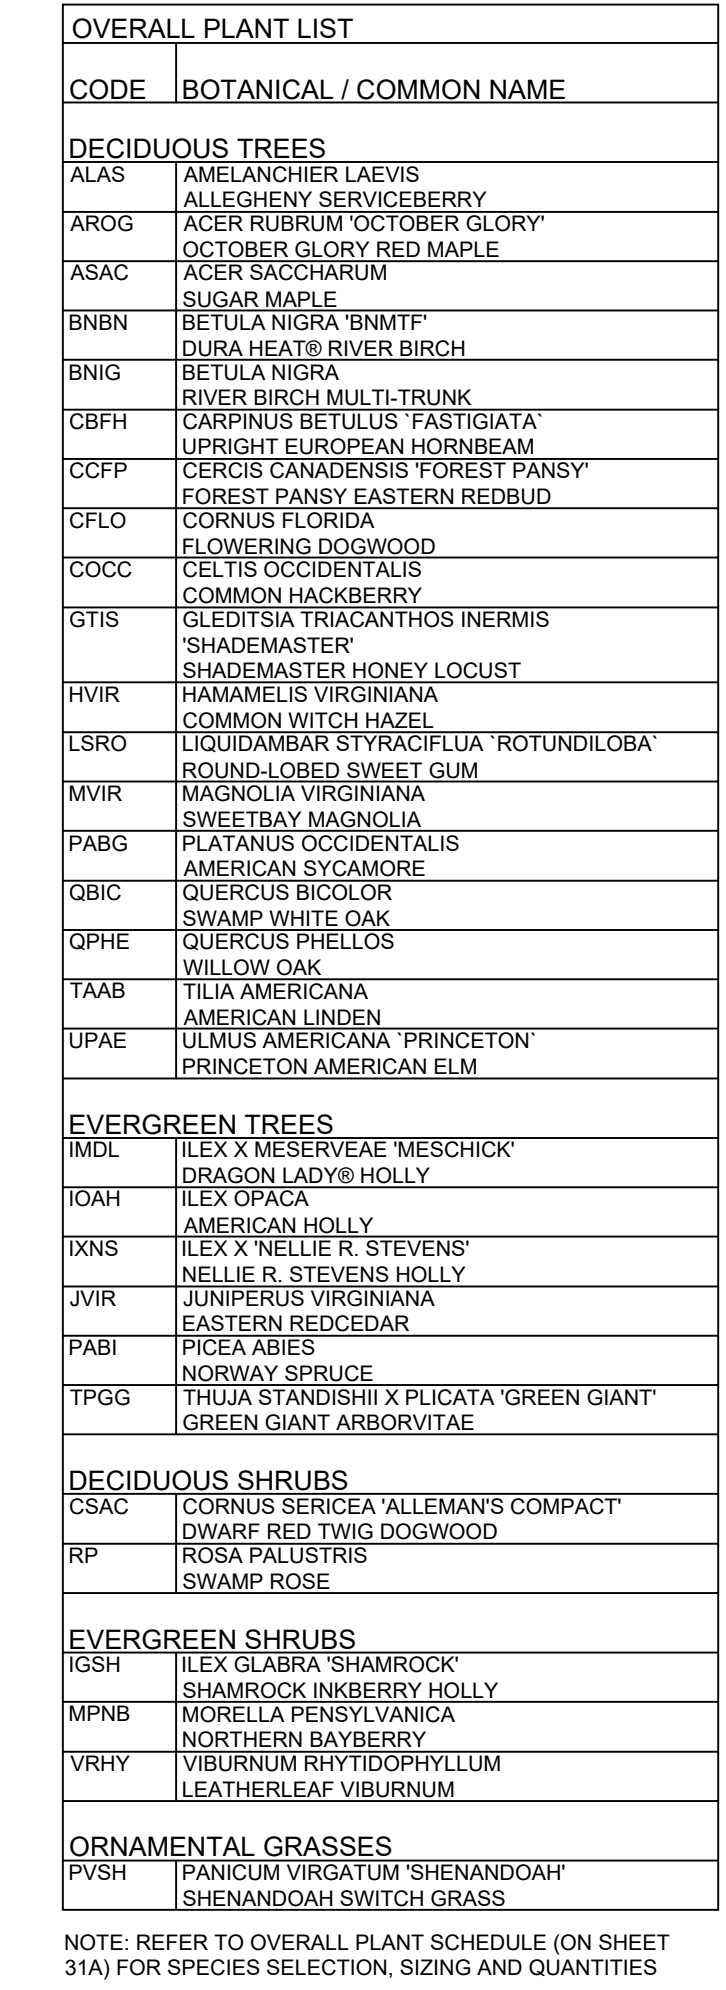

[illegible]

HQ: 081391-01-001
 DATE: 06/25/2024
 HKO: SAD

Bowman Consulting Group Ltd

Phone: 725-986-5000
 303 W. Main Street
 Suite 200
 N.J. Certificate of Authorization
bowman.com
 Email: info@bowman.com
 Fax: 725-986-5000



SEAN A. DELANY, N.J. Professional Engineer, Lic. 24GE0447100

PRELIMINARY AND FINAL MAJOR SUBDIVISION &
PRELIMINARY AND FINAL SITE PLAN FOR
VENUE AT HOPEWELL
LANDSCAPE AND TREE
REPLACEMENT PLAN H
BLOCK 99, LOTS 15-20, 43-51, 48-58
TOWNSHIP OF HOPEWELL, MERCER COUNTY, NEW JERSEY

SHEET No.
14H
OF

S: 081391
SWM
SIN #32


OVERALL PLANT LIST	
CODE	BOTANICAL / COMMON NAME
DECIDUOUS TREES	
ALAS	AMELANCHIER LAEVIS
AROC	ARCEBUTUS SERVICEBERGII
AROC	ARCTUR RUMICOR OREGIO GLORY
ASAC	ACER GLABRUM RED MAPLE
ASAC	ACER SACCHARIN
INBN	SUGAR MAPLE
INBN	BETULA NIGRA "BMMT"
CBFH	DIURA HEART BIRCH
INBK	BETULA PICEA
CBFH	RIVER BIRCH MILT TRUNK
CBFH	RED BETULUS FASTIGIATA
CBFH	UPRIGHT EUROPEAN HORNBEM
CECN	CERCIS CANADENSIS FOREST PANSY
CECN	RED PANSY EASTERN REDBUD
CFLO	CORNUS FLORA
CFLO	FLORINGAN CUDWOOD
CECC	CETELES OCCIDENTALS
CECC	COMMON HAWBERRY
OTIS	GLEDITSIA TRIACANTHOS INERMIS
OTIS	"SHADEMASTER"
OTIS	SHADEMASTER HONEY LOCUST
HWIR	HAEMAMMIS VIRGINIANA
HWIR	COMMON WAX
LSRO	LIQUIDAMBAR STRACIFLUA ROTUNDIFOLIA

WVIR	MAGNOLIA VIRGINIANA SWETBAY MAGNOLIA
PABG	PLATANUS OCCIDENTALIS AMERICAN SWAMPY MORE
QBIC	QUERCUS BICOLOR SWAMP WHITE OAK
QPHI	QUERCUS PHELLOS WILLOW OAK
TAAB	TILIA AMERICANA AMERICAN LINDEN
UPAE	ULMUS AMERICANA 'PRINCETON' PRINCETON AMERICAN ELM
EVERGREEN TREES	
IMDL	ILEX X IBERISVEAE MESCHICK' DRACON HOLLY
IOAH	ILEX OPACA AMERICAN HOLLY
IXNS	ILEX X NELLIE R. STEVENS' NELLIE R. STEVENS HOLLY
JVIR	JUNIPERUS VIRGINIANA EASTERN REDCEDAR
PABI	PICEA ABIES NORWAY SPRUCE

TPGG	THUJA STANDISHII X PLICATA 'GREEN GIANT'
	TRILLIUM GIGANT ARBORVITAE
DECIDUOUS SHRUBS	
CSAC	CORNUS SERICEA 'ALLEMANS COMPACT'
	DWARF RED TWIG DOGWOOD
RP	ROSA PALUSTRIS
	SWAMP ROSE
EVERGREEN SHRUBS	
IGSH	ILEX GLABRA 'SHAMROCK'
	SHAMROCK INKBERY HOLLY
MPNB	NORTHERN PENSYLVANIA
	NORTHERN BAYBERRY
VRHY	VIBURNUM RHYTHIDOPHYLLUM
	LEATHERLEAF VIBURNUM
ORNAMENTAL GRASSES	
PVSH	PANICUM VIRGATUM 'SHENANDOAH'
	SHENANDOAH SWITCH GRASS



NOTE: REFER TO OVERALL PLANT SCHEDULE (ON SHEET 31A) FOR SPECIES SELECTION, SIZING AND QUANTITIES

SYMBOL / HATCH LEGEND

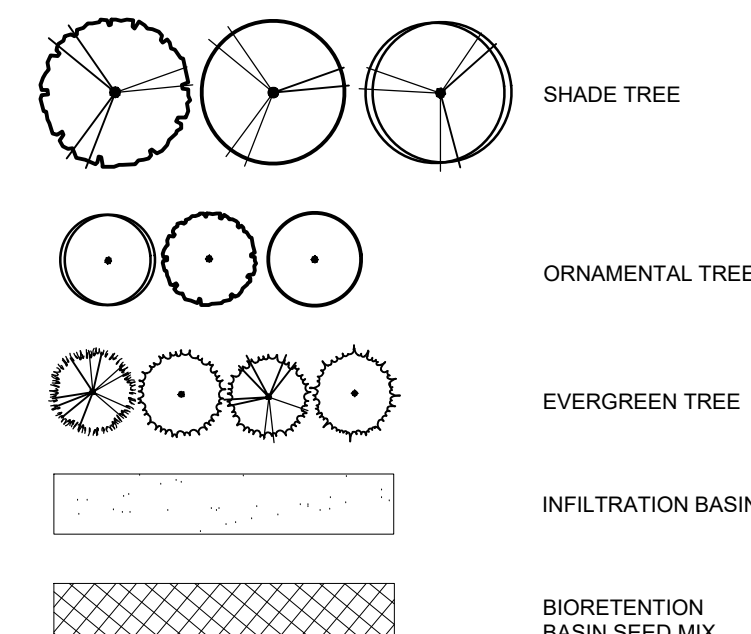

LANDSCAPE PLAN NOTES

1. THIS PLAN IS TO BE UTILIZED FOR LANDSCAPE PURPOSES ONLY. ALL OTHER DATA IS SHOWN FOR INFORMATIONAL PURPOSES ONLY.
2. SEE CONSTRUCTION DETAILS FOR GENERAL LANDSCAPE NOTES AND DETAILS.
3. ALL NON PLANTED AREAS OUTSIDE BODLINES SHALL BE SEEDED AS LAWN USING SEED MIXTURE LISTED IN THE CONSTRUCTION DETAILS.
4. ALL PLANT MATERIAL THAT DO NOT SURVIVE THE FIRST 24 MONTHS AFTER INSTALLATION SHALL BE REPLACED.
5. ALL PLANTED BEDS SURROUNDED BY GRASS MUST BE SEED BY A PHYSICAL EDGING.
6. REFER TO LANDSCAPE AND TREE REPLACEMENT PLAN FOR OVERALL PLANT SCHEDULE.

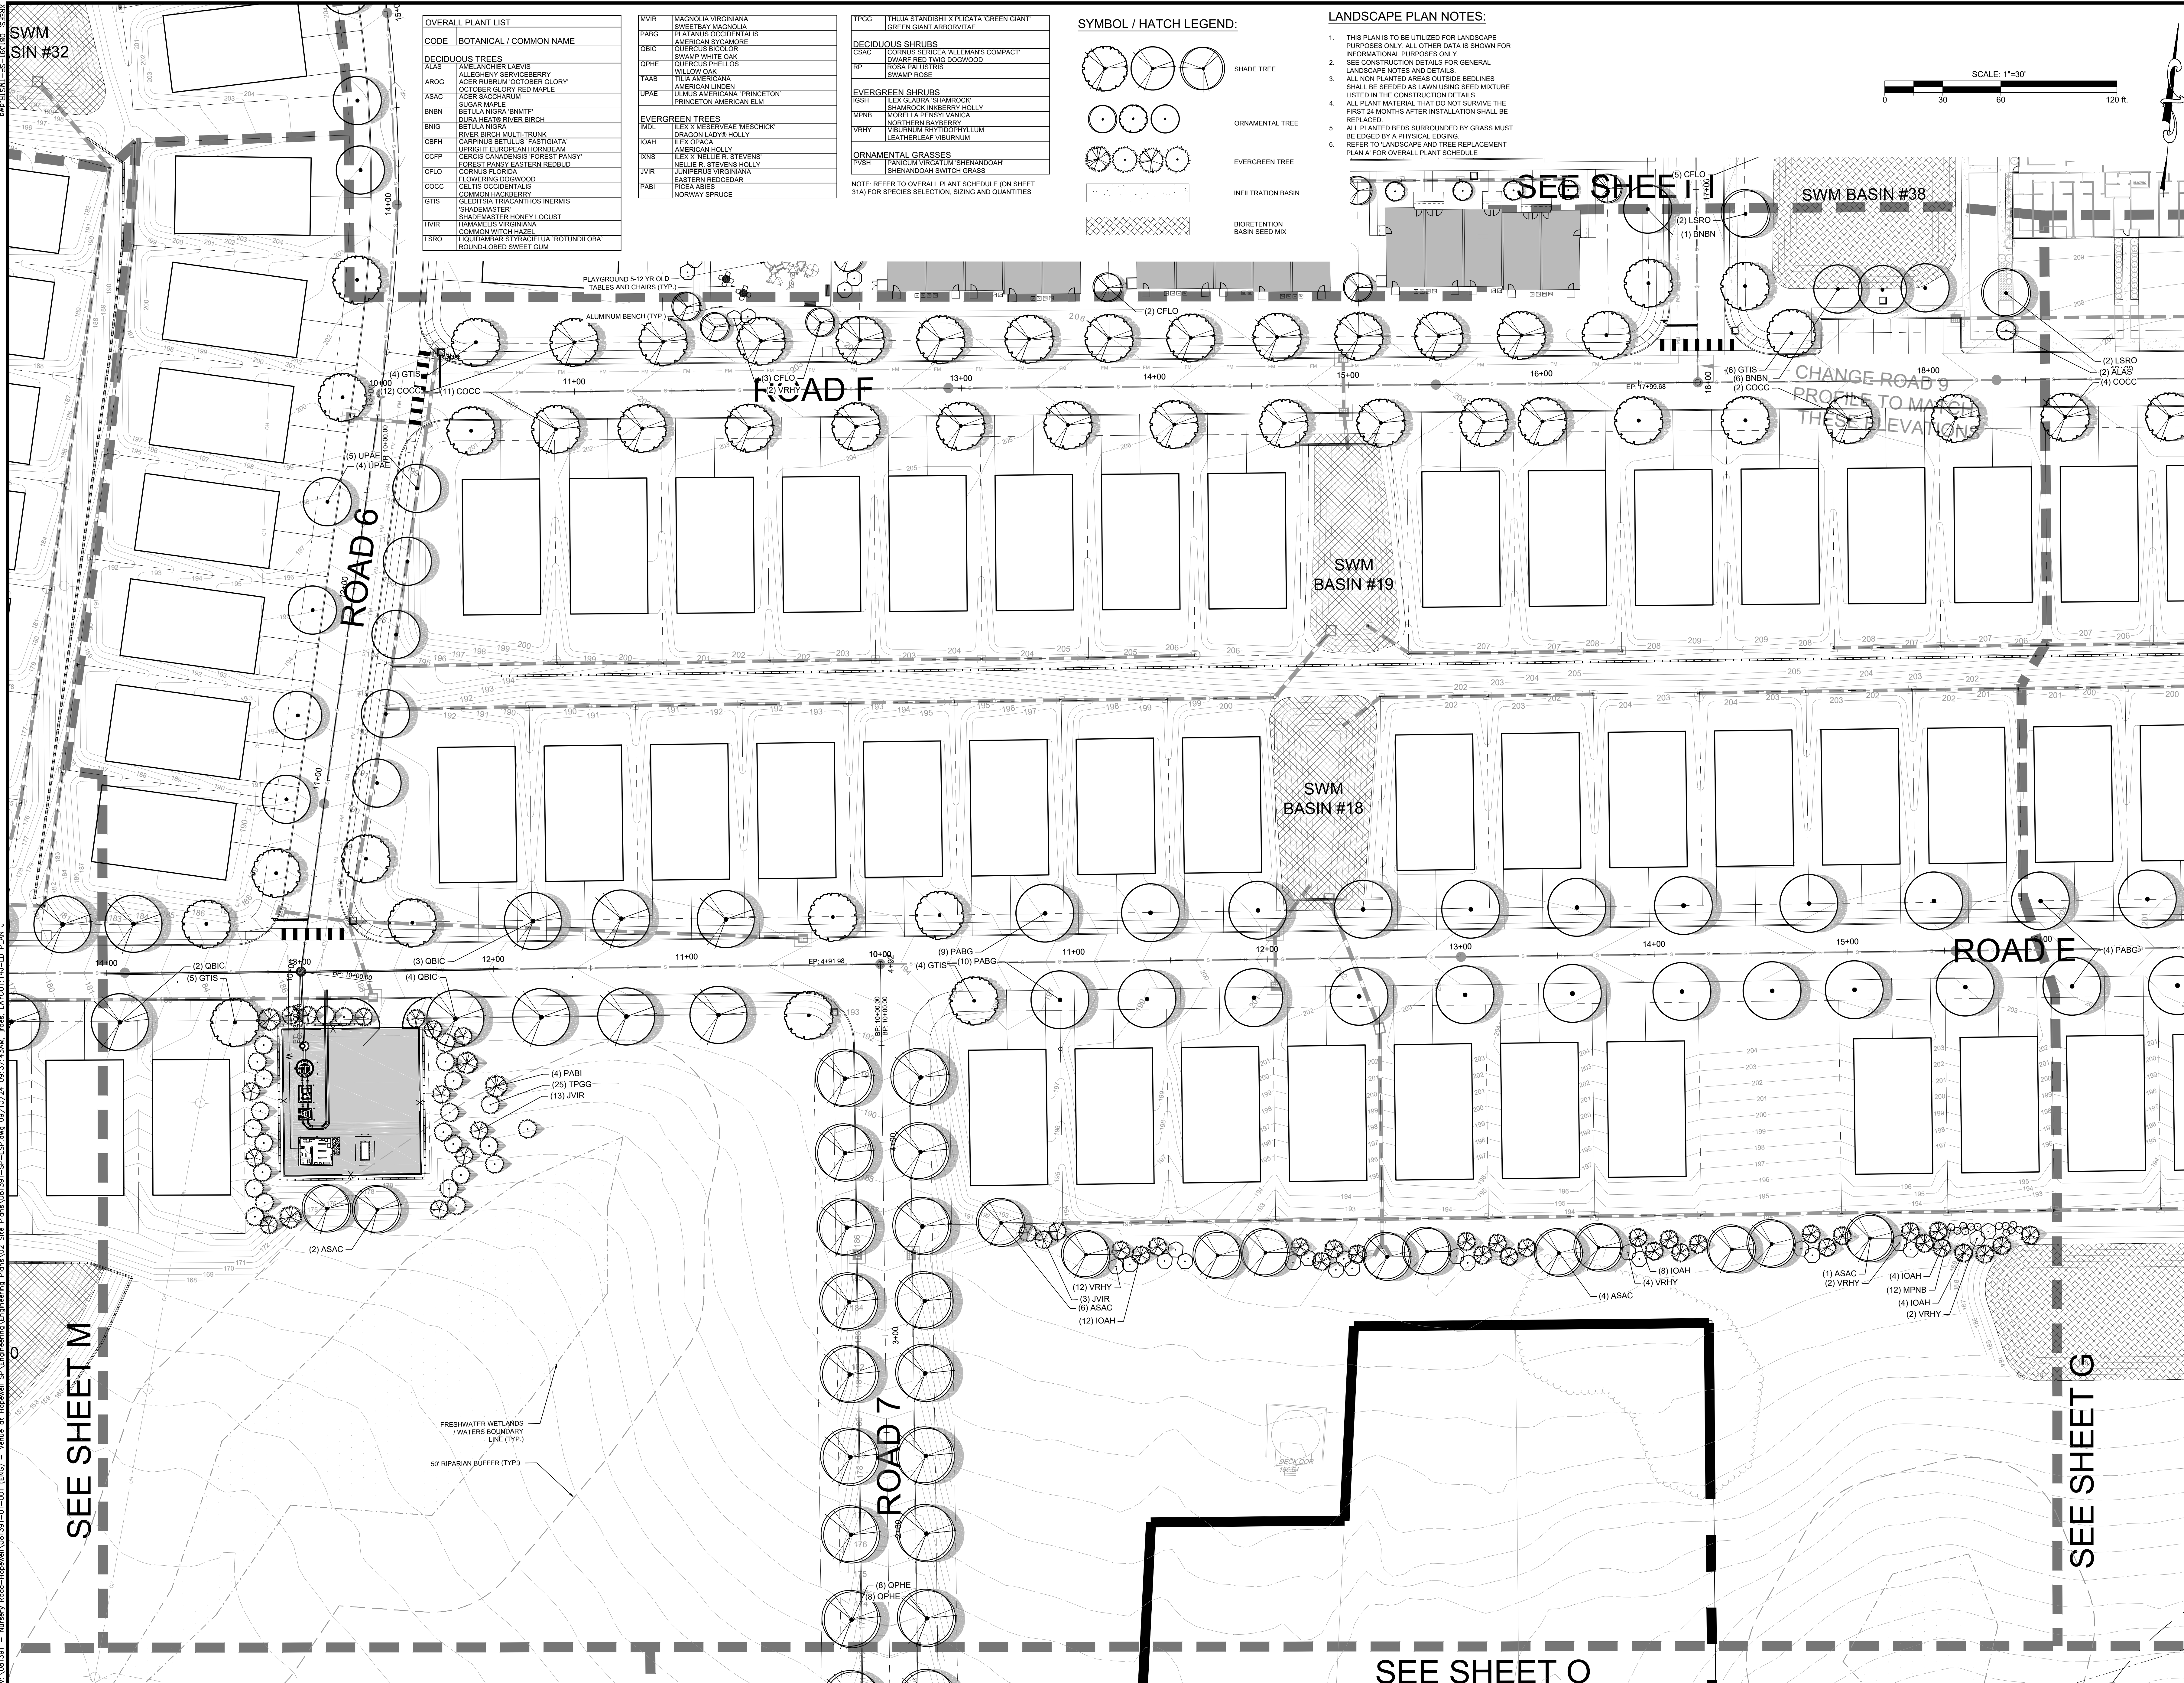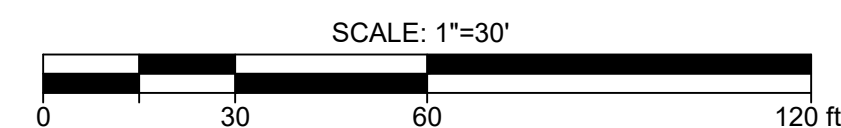

SEE SHEET M

SEE SHEET G

SEE SHEET 0

PRELIMINARY AND FINAL MAJOR SUBDIVISION &
 PRELIMINARY AND FINAL SITE PLAN FOR
 VENUE AT HOWEVELL
 LANDSCAPE AND TREE
 REPLACEMENT PLAN J
 BLOCK 38, LOTS 19, 20, 45, 51, 48 & 60
 TOWNSHIP OF HOWEVELL, MERCER COUNTY, NEW JERSEY

SHEET No. **14J**

OF

Bowman Consulting Group Ltd
 750-465-5000
 Fax: 750-465-5001
 NJ Certificate No. 24G02022600
 E-mail: NJS@Bowman.com

Project: 081391-01-001
 Client: CHND S&D
 Design: CHND S&D
 Date: 08/13/04
 Title: VENUE AT HOWEVELL LANDSCAPE AND TREE REPLACEMENT PLAN J
 This Work Is Not Controlled By A Professional Engineer
 It Is Not To Be Used For Construction
 It May Not Be Copied, Reproduced, or Relied
 Upon Without The Written Consent Of
 Bowman Consulting Group Ltd
 © 2004 Bowman Consulting Group Ltd


SEAN A. DELANY, N.J. Professional Engineer, Lic. 24G04447100

08/13/04
 DATE
 REVISION
 1
 REVISED PER PR COMPLETENESS REVIEW

OVERALL PLANT LIST	
CODE	BOTANICAL / COMMON NAME
DECIDUOUS TREES	
ALAS	AMELANCHIER LAEVIS
ALG	ALLEGHENY SERVICEBERRY
ACR	ACER RUBRUM OCTOBER GLORY
OTG	OCTOBER GLORY
RMF	RED MAPLE
ACR	ACER SACCHARUM
SMF	SMITH MAPLE
BNB	BEULIA NORA BNMTF
DHR	DEUTS HARTS RIVER BIRCH
BIR	BETULA NORA
BNF	BIRCH BIRCH MULTITRUNK
CBH	CAMPBELL BELLUS FASTIGIATA
UPH	UPRIGHT EUROPEAN HORSEBANE
COFF	CORNUCOPIA FOREST PANSY
FOR	FOREST PANSY EASTERN REDBUD
CO	CORNUS FLORA
FLW	FLOWERING DOGWOOD
CEL	CELTIS OCCIDENTALIS
COM	COMMON HICKORY
GLTIS	GLDIFIS TRIACANTHOS INERMIS
SHM	SHADBLOW
LOC	SHADEMASTER HONEY LOCUST
VRP	VRHAMMELIS VIRGINIANA
CW	COMMON WITCH HAZEL
LSR	LIGUIMABAR STYRACIFLUA ROTUNDILOBA
POC	POCAHONTAS SWEET GUM
VRP	MAGNOLIA VIRGINIANA
MAK	MASTIK MAGNOLIA
PLA	PLATANUS OCCIDENTALIS
AMC	AMERICAN SYCAMORE
QIB	QUERCUS BICOLOR
SWP	SWAMP WHITE OAK
OPH	OPHIOCLADUS
WLO	WILLOW OAK
TVA	TULIA AMERICANA
UND	AMERICAN LINDEN
UPAE	ULMUS AMERICANA PRINCEPTON
PRC	PRINCEPTON AMERICANA ELM
EVERGREEN TREES	
MDL	LEX X MESSERVEAE MESCHICK
LAG	DRAGON LADYS HOLLY
LEX	LEX OXYCARPA
AMC	AMERICAN HOLLY
LN	LEX NELLIE R STEVENS
JWS	JANE STEVENS HOLLY
NLS	NELLIE R STEVENS HOLLY
VRG	VIRGINIANA
E	EASTERN REDCEDAR
PAB	PICEA ABIES
N	NORWAY SPRUCE
TPGS	THUNBERGIA STANISHCHI X PULICATA GREEN GIANT
GR	GREEN GIANT ARBORVITAE
DECIDUOUS SHRUBS	
COAC	CORNUS STERILE ALLEMAN'S COMPACT
DDW	DIWIDE RED TWIG DOGWOOD
RG	RED GUM DOGWOOD
RP	RED PINE SWAMP ROSE
EVERGREEN SHRUBS	
GLX	LEX GLABRA SHAMROCK
MBN	MYRTLEBERRY HOLLY
MOE	MORELLA PENNSYLVANICA
N	NORTHERN BAYBERRY
VRH	VIBURNUM RHYTHYDOPHYLLUM
LEA	LEATHERLEAF VIBURNUM
ORNAMENTAL GRASSES	
PVSH	PANICUM VIRGINICUM SHEVANOAH
BSW	BRAHMA SWATH GRASS


NOTE: REFER TO OVERALL PLANT SCHEDULE (ON SHEET 31A) FOR SPECIES SELECTION, SIZING AND QUANTITIES

SYMBOL / HATCH LEGEND:

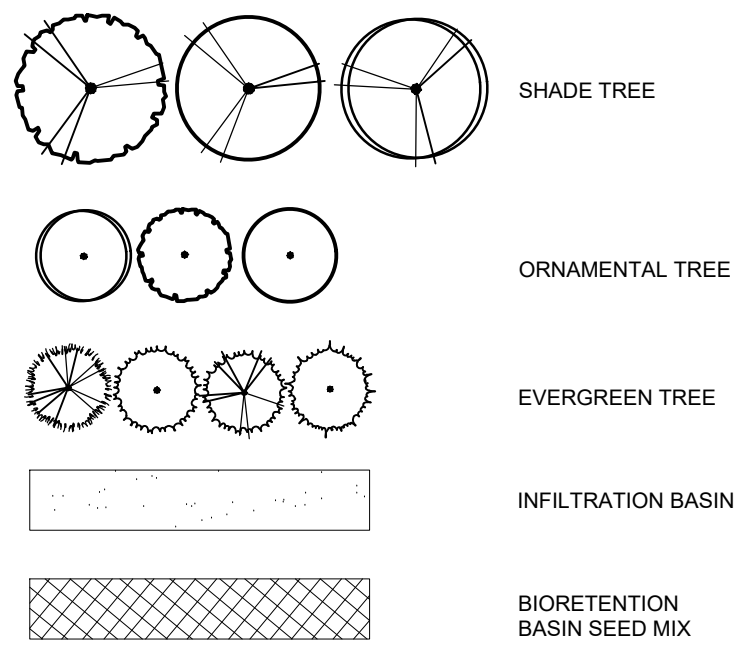

LANDSCAPE PLAN NOTES:

1. THIS PLAN IS TO BE UTILIZED FOR LANDSCAPE PURPOSES ONLY. ALL OTHER DATA IS SHOWN FOR INFORMATIONAL PURPOSES ONLY.
2. SEE CONSTRUCTION DETAILS FOR GENERAL LANDSCAPE NOTES AND DETAILS.
3. ALL NON PLANTED AREAS OUTSIDE BOUNDLINES SHALL BE SEEDED AS LAWN USING SEED MIXTURE OF THE COMPANY'S CHOICE.
4. ALL PLANT MATERIAL THAT DO NOT SURVIVE THE FIRST 24 MONTHS AFTER INSTALLATION SHALL BE REPLACED.
5. ALL PLANTED BEDS SURROUNDED BY GRASS MUST BE EDGED BY A PHYSICAL EDGING.
6. REFER TO 'LANDSCAPE AND TREE REPLACEMENT PLAN A' FOR OVERALL PLANT SCHEDULE

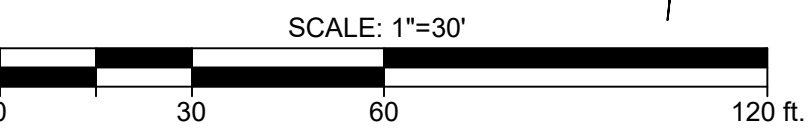

SEE SHEET L

SEE SHEET H

6		12	
5		11	
4		10	
3		9	
2		8	
1	REVISED PER AIR COMPLETENESS REVIEW	7	
	DATE	CHGO	
	REVISION	REVISION	
	DATE	CHGO	
			CHGO

PROJ.: 081391-01-001
DATE: 06/25/2024
CHKO: SAD

THIS DRAWING AND ALL INFORMATION CONTAINED HEREIN IS AUTHORIZED FOR USE ONLY BY THE PARTY FOR WHOM THE WORK WAS CONTRACTED OR TO WHOM IT IS CERTIFIED. THIS DRAWING MAY NOT BE COPIED, REPRODUCED, DISCLOSED, DISTRIBUTED OR REPRODUCED WITHOUT THE WRITTEN CONSENT OF BOWMAN CONSULTING GROUP, LTD.
© 2024 BOWMAN CONSULTING GROUP, LTD.
ALL RIGHTS RESERVED

Bowman

Bowman Consulting Group Ltd
303 W. Main Street
Freehold, New Jersey 07728
bowman.com
Email: NJ@Bowman.com

Phone: 732-465-5000
FAX: 732-465-5001
NJ Certificate of Authorization
No. 24C0-00220000

Sean C Delany


SEAN A. DELANY, N.J. Professional Engineer, Lic. 24C004447100

PRELIMINARY AND FINAL MAJOR SUBDIVISION &
PRELIMINARY AND FINAL SITE PLAN FOR
VENUE AT HOPEWELL
LANDSCAPE AND TREE
REPLACEMENT PLAN K
BLOCK 93, LOTS 19, 20, 45-0.1, 46 & 60
OF HOPEWELL, MERCER COUNTY, NEW JERSEY

SHEET No.
14K
OF



SYMBOL / HATCH LEGEND:

 			SHADE TREE
			ORNAMENTAL TREE
			EVERGREEN TREE
			INFILTRATION BASIN
			BIORETENTION BASIN (SFT) MIX

1. THIS PLAN IS TO BE UTILIZED FOR LANDSCAPE PURPOSES ONLY. ALL OTHER DATA IS SHOWN FOR INFORMATIONAL PURPOSES ONLY.
2. SEE CONSTRUCTION DETAILS FOR GENERAL LANDSCAPE NOTES AND DETAILS.
3. ALL NON PLANTED AREAS OUTSIDE BEDLINES SHALL BE SEEDDED AS LAWN USING SEED MIXTURE LISTED IN THE CONSTRUCTION DETAILS.
4. ALL PLANT MATERIAL THAT DO NOT SURVIVE THE FIRST 24 MONTHS AFTER INSTALLATION SHALL BE REPLACED.
5. ALL PLANTED BEDS SURROUNDED BY GRASS MUST BE EDGED BY A PHYSICAL EDGING.
6. REFER TO 'LANDSCAPE AND TREE REPLACEMENT PLAN A' FOR OVERALL PLANT SCHEDULE




SCALE: 1"=30'

ROAD 4

ROAD 5

SEE SHEET J

SEE SHEET N

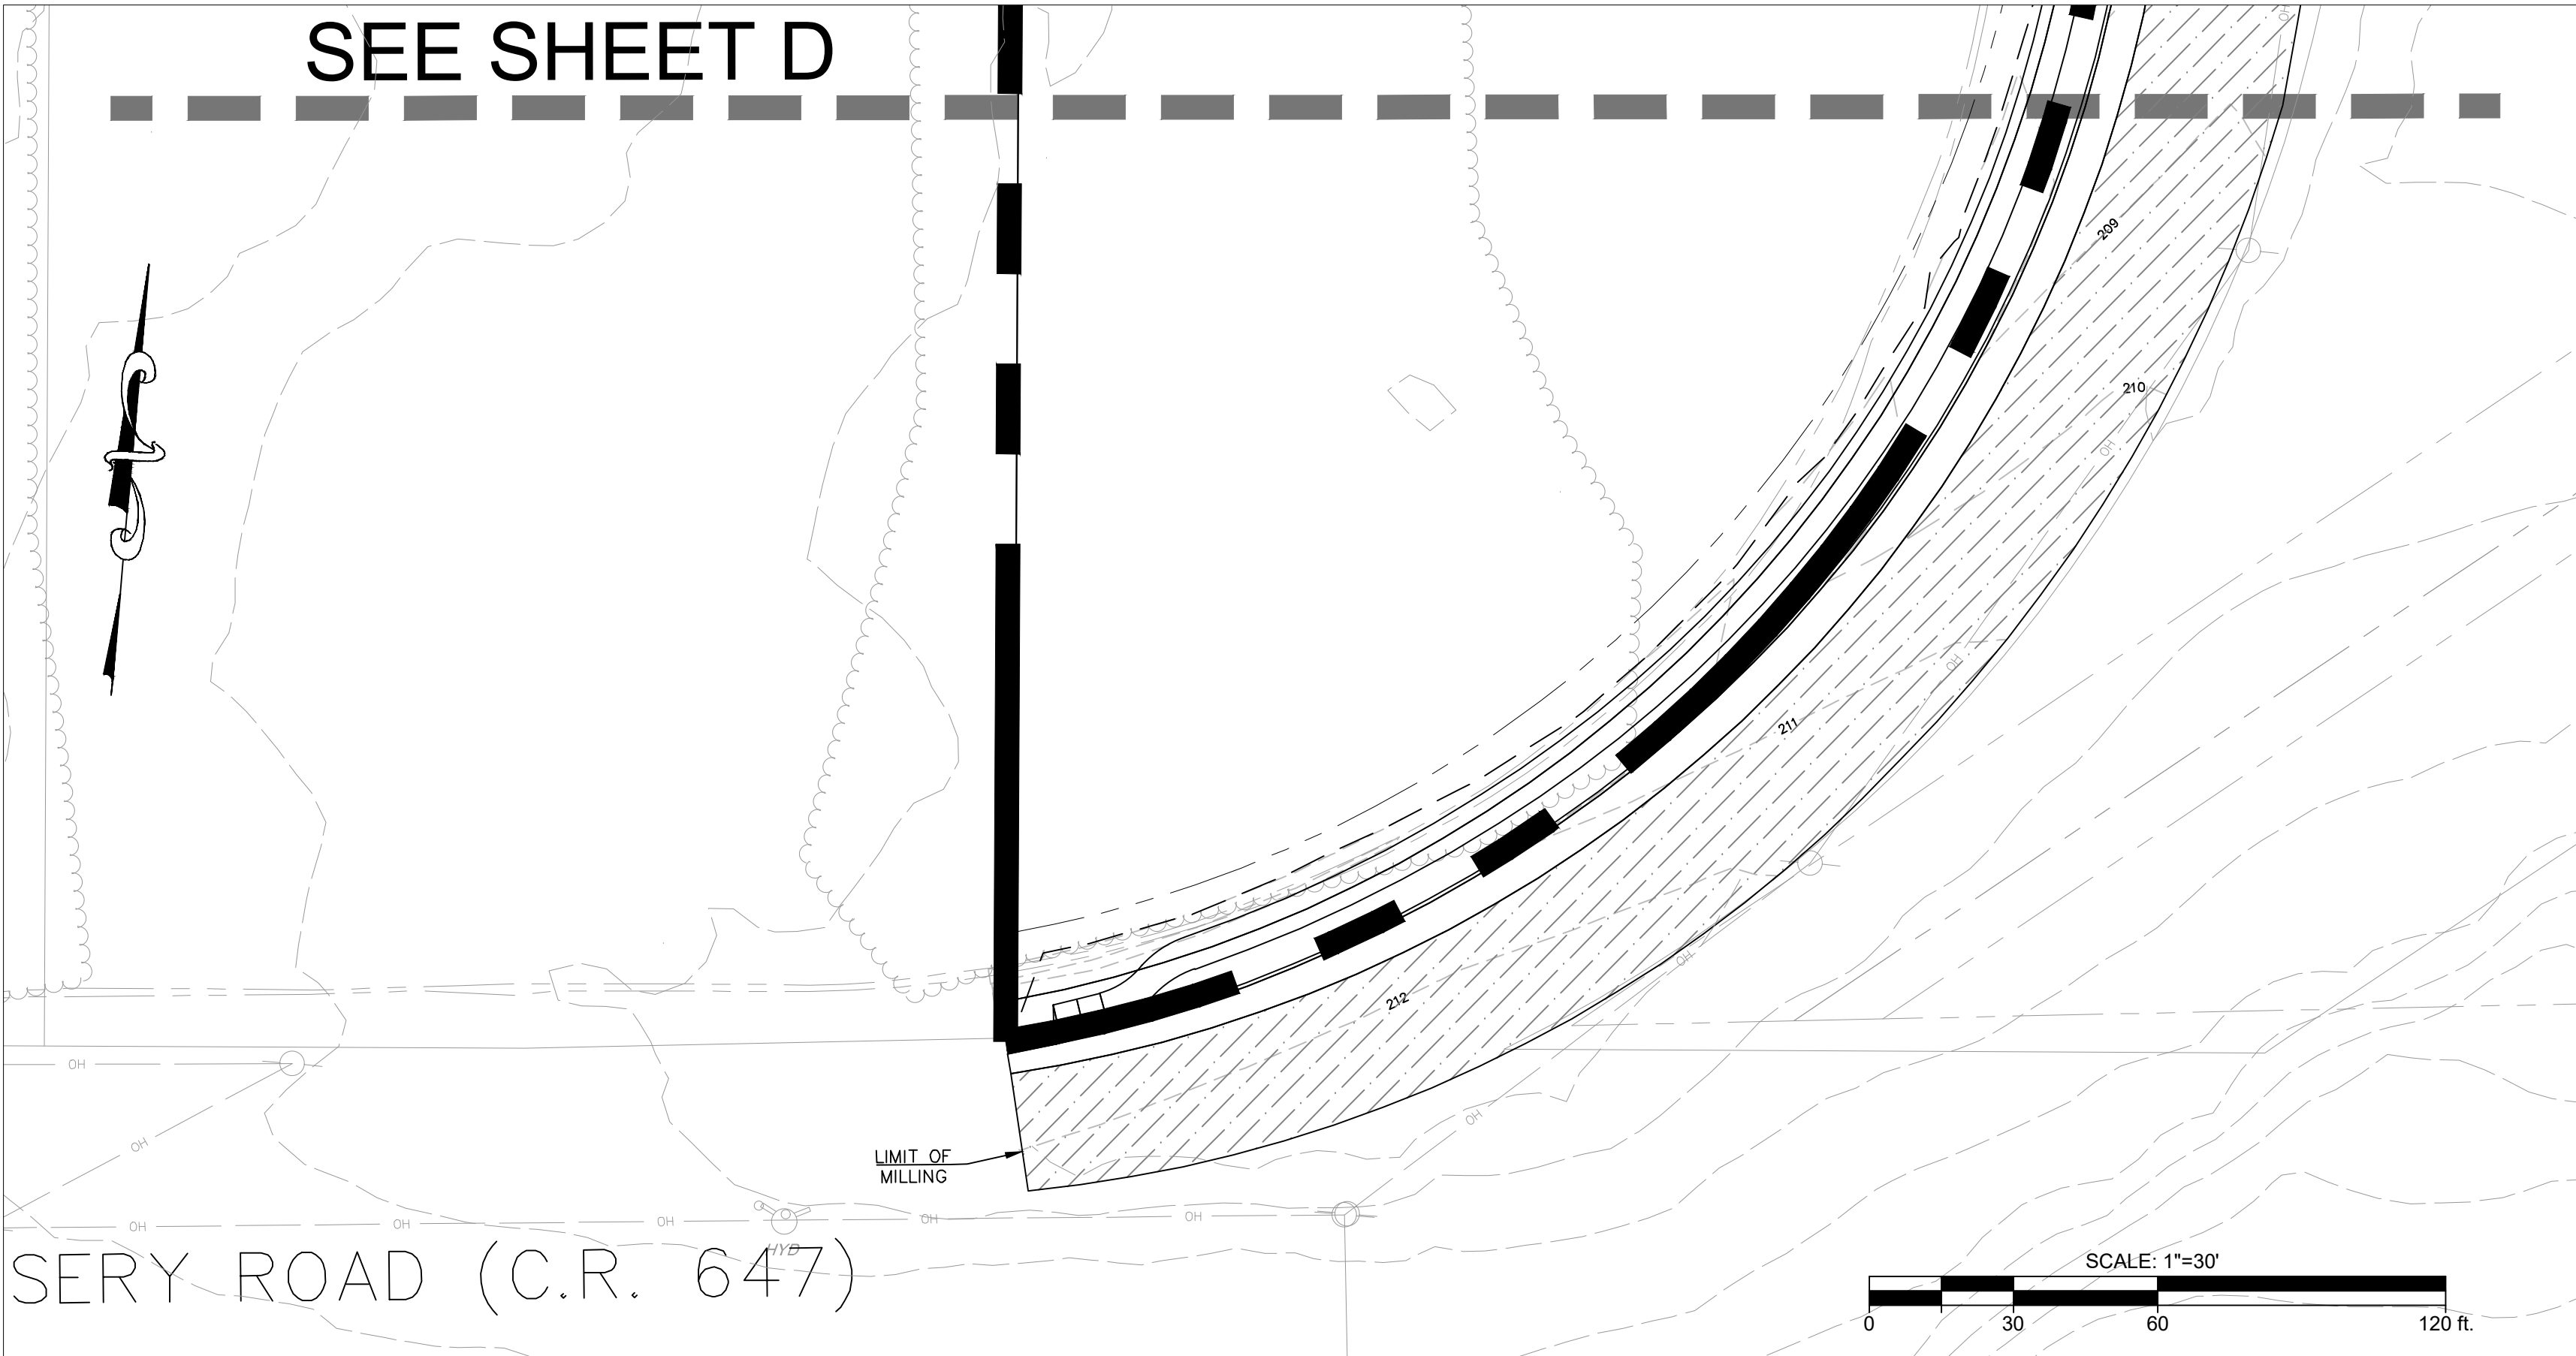

1. THIS PLAN IS TO BE UTILIZED FOR LANDSCAPE PURPOSES ONLY. ALL OTHER DATA IS SHOWN FOR INFORMATIONAL PURPOSES ONLY.
2. SEE CONSTRUCTION DETAILS FOR GENERAL LANDSCAPE NOTES AND DETAILS.
3. ALL NON PLANTED AREAS OUTSIDE BEDLINES SHALL BE SEEDED AS LAWN USING SEED MIXTURE LISTED IN THE CONSTRUCTION DETAILS.
4. ALL PLANT MATERIAL THAT DOES NOT SURVIVE THE FIRST 24 MONTHS AFTER INSTALLATION SHALL BE REPLACED.
5. ALL PLANTED BEDS SURROUNDED BY GRASS MUST BE EDGED BY A PHYSICAL EDGING.
6. REFER TO 'LANDSCAPE AND TREE REPLACEMENT PLAN A' FOR OVERALL PLANT SCHEDULE

DECIDUOUS SHRUBS	
CASC	CORNUS SERICEA ALLEMAN'S COMPACT DWARF RED YAWG DOGWOOD
RP	ROSA PALUSTRIS SWAMP ROSE
EVERGREEN SHRUBS	
GSFH	ILEX GLAUBA SHAMROCK SHAMROCK INKBERRY HOLLY
MPNB	MORELLA PENSYLVANICA NORTHERN YABERRY
VRYH	VIBURNUM RHYTHOPHYLLUM LEATHERLEAF VIBURNUM
ORNAMENTAL GRASSES	
PVSH	PANICUM VIRGATUM 'SHENADOAH' SHENADOAH SWITCH GRASS

NOTE: REFER TO OVERALL PLANT SCHEDULE (ON SHEET 31A) FOR SPECIES SELECTION, SIZING AND QUANTITIES