



TOWNSHIP of HOPEWELL
MERCER COUNTY

201 WASHINGTON CROSSING – PENNINGTON ROAD
TITUSVILLE, NEW JERSEY 08560-1410

PROJECT / APPLICATION


BLOCK:

LOT:


ADDRESS:

PROJECT NAME:


SP PRO PLAN 4.2.25

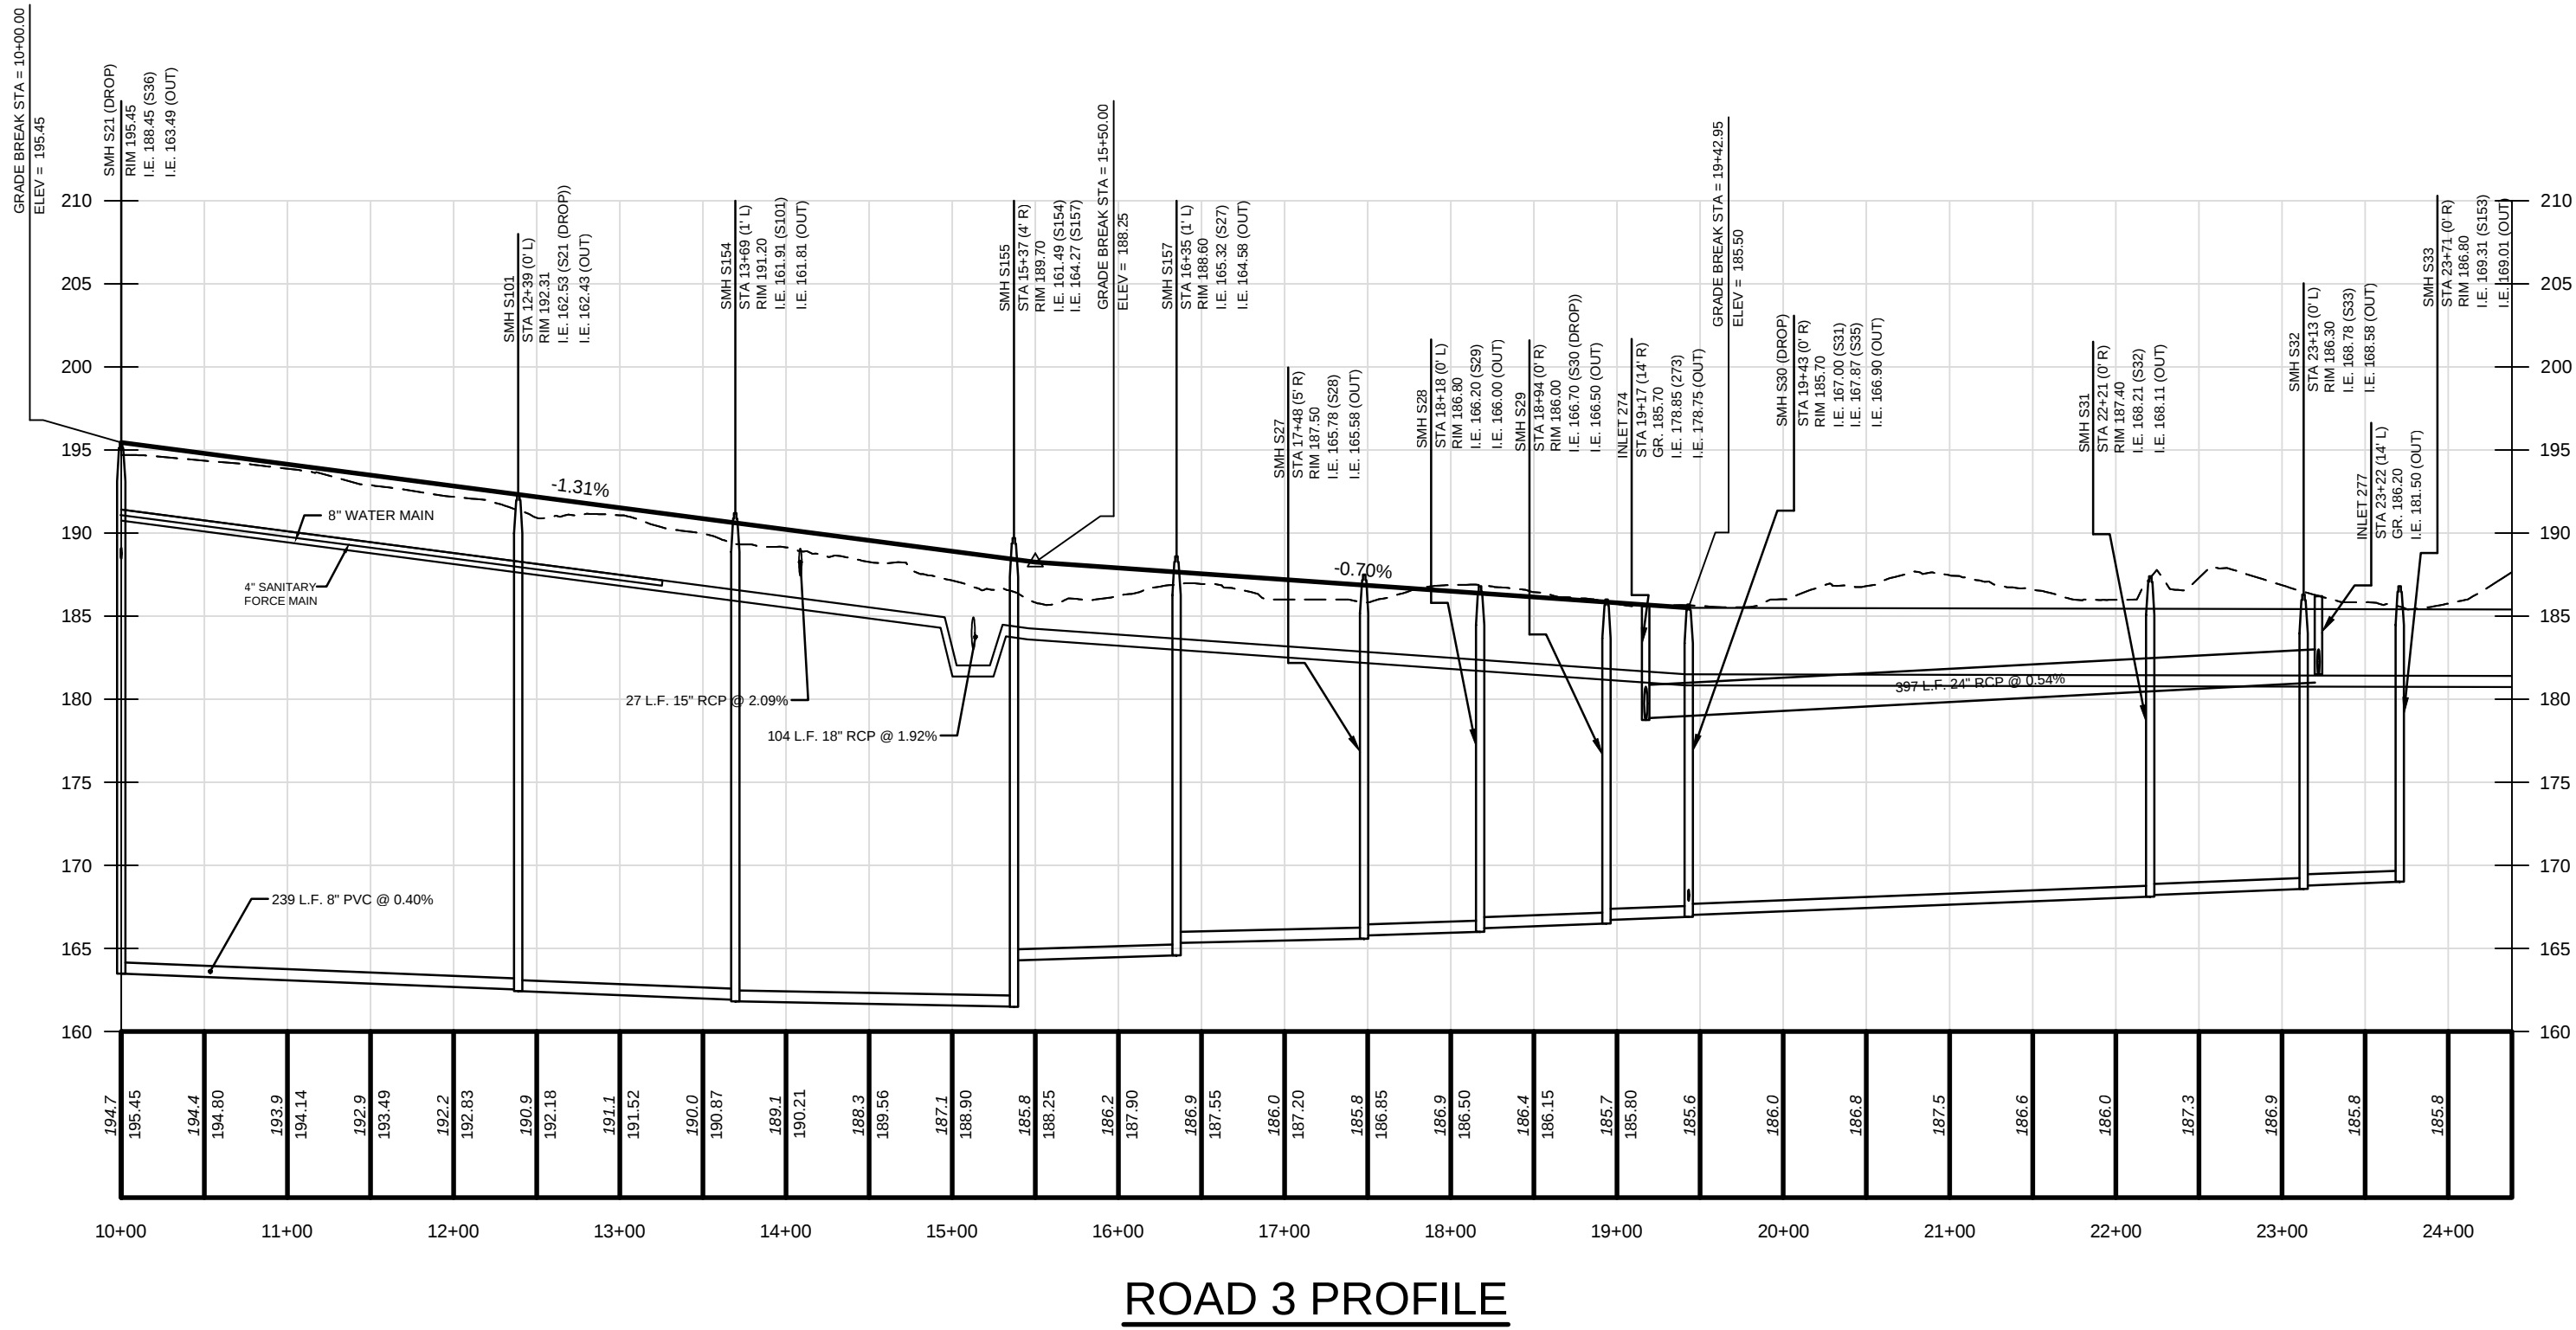


ROAD 3 PROFILE

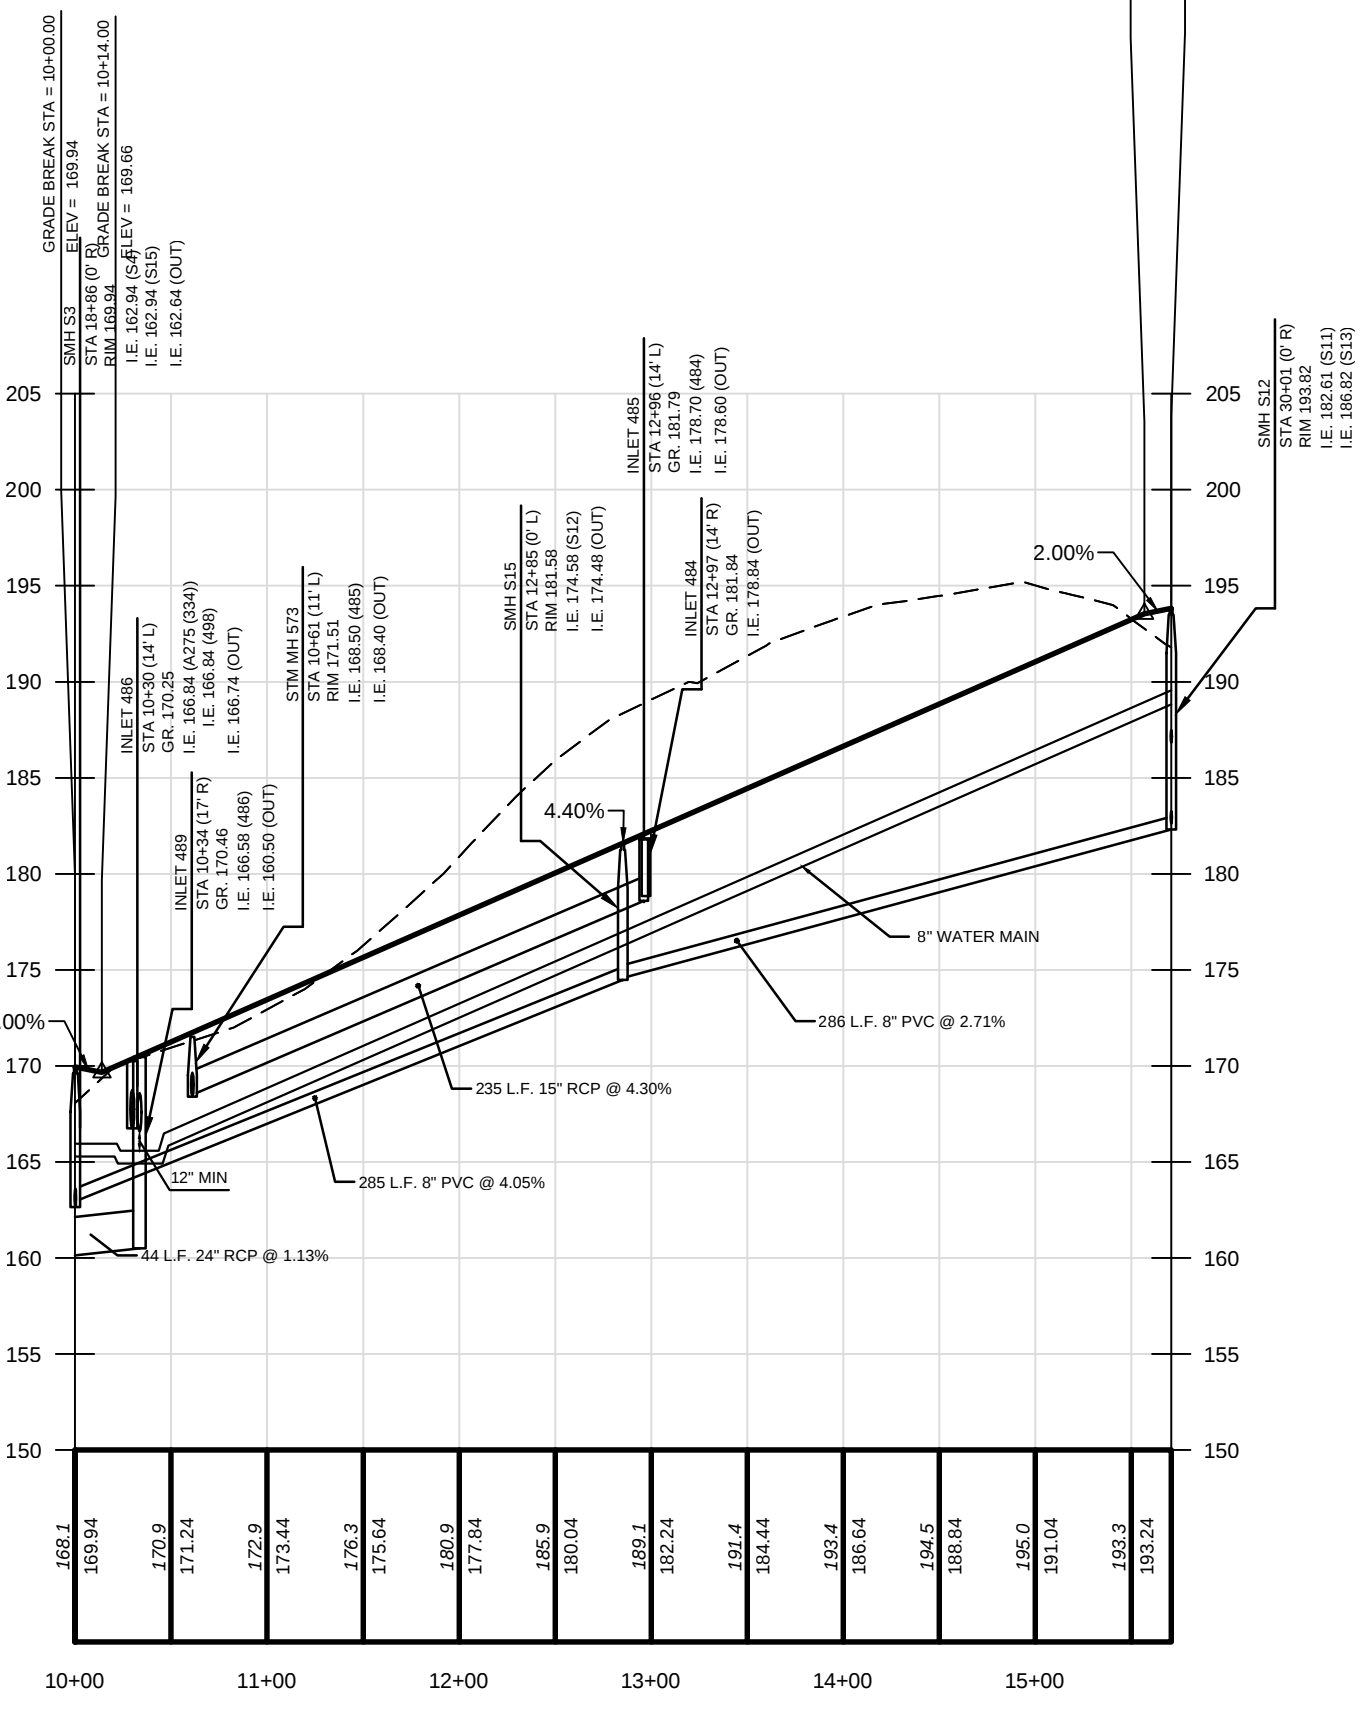


ROAD 4 PROFILE

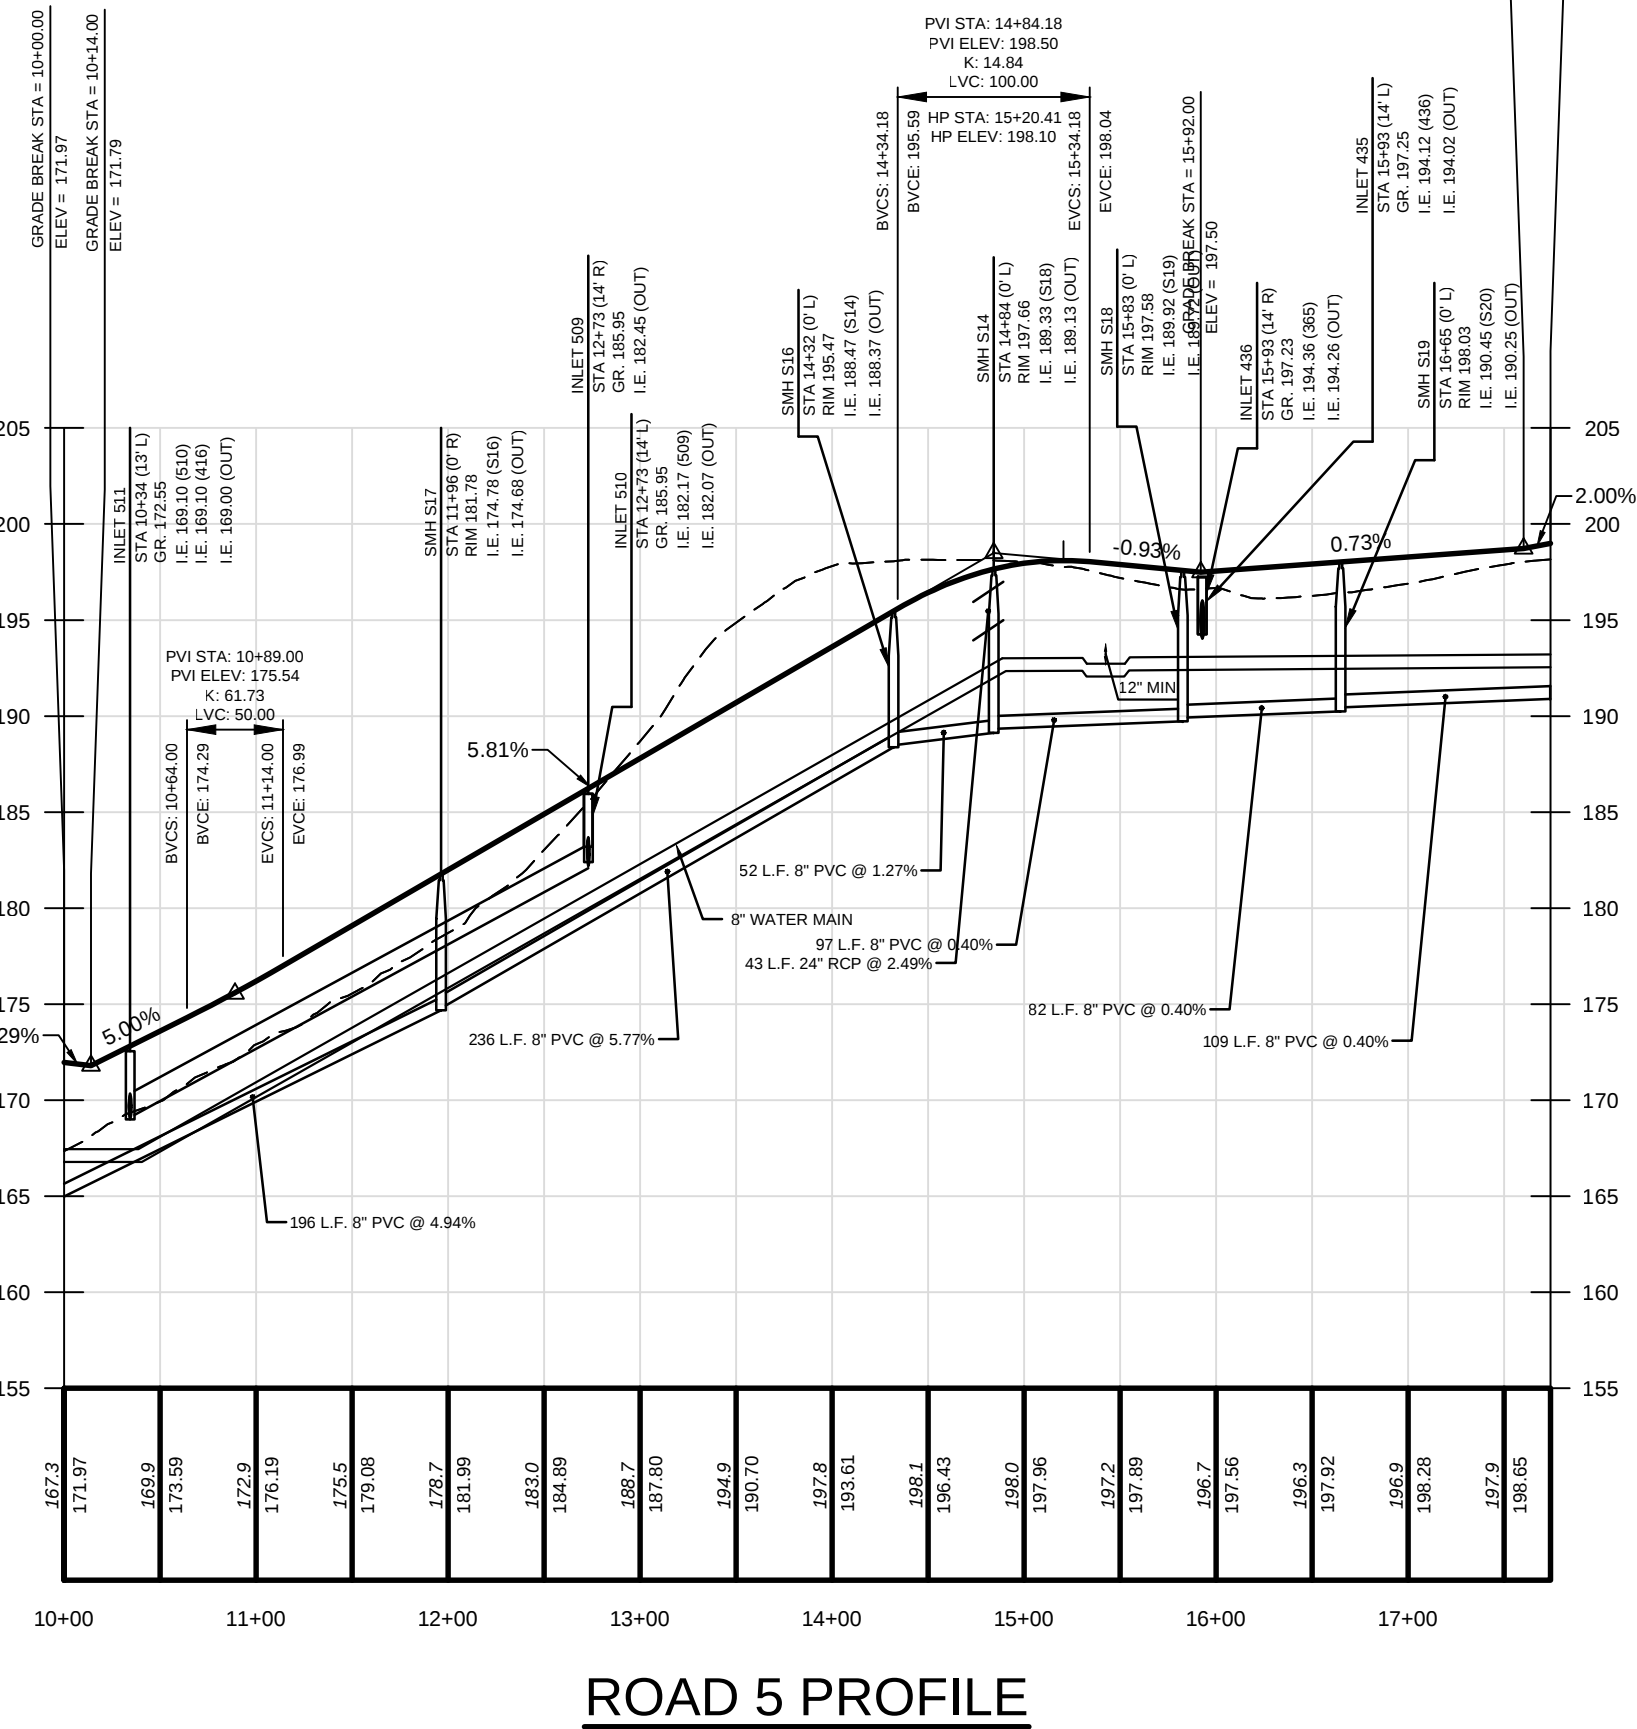


ROAD 5 PROFILE

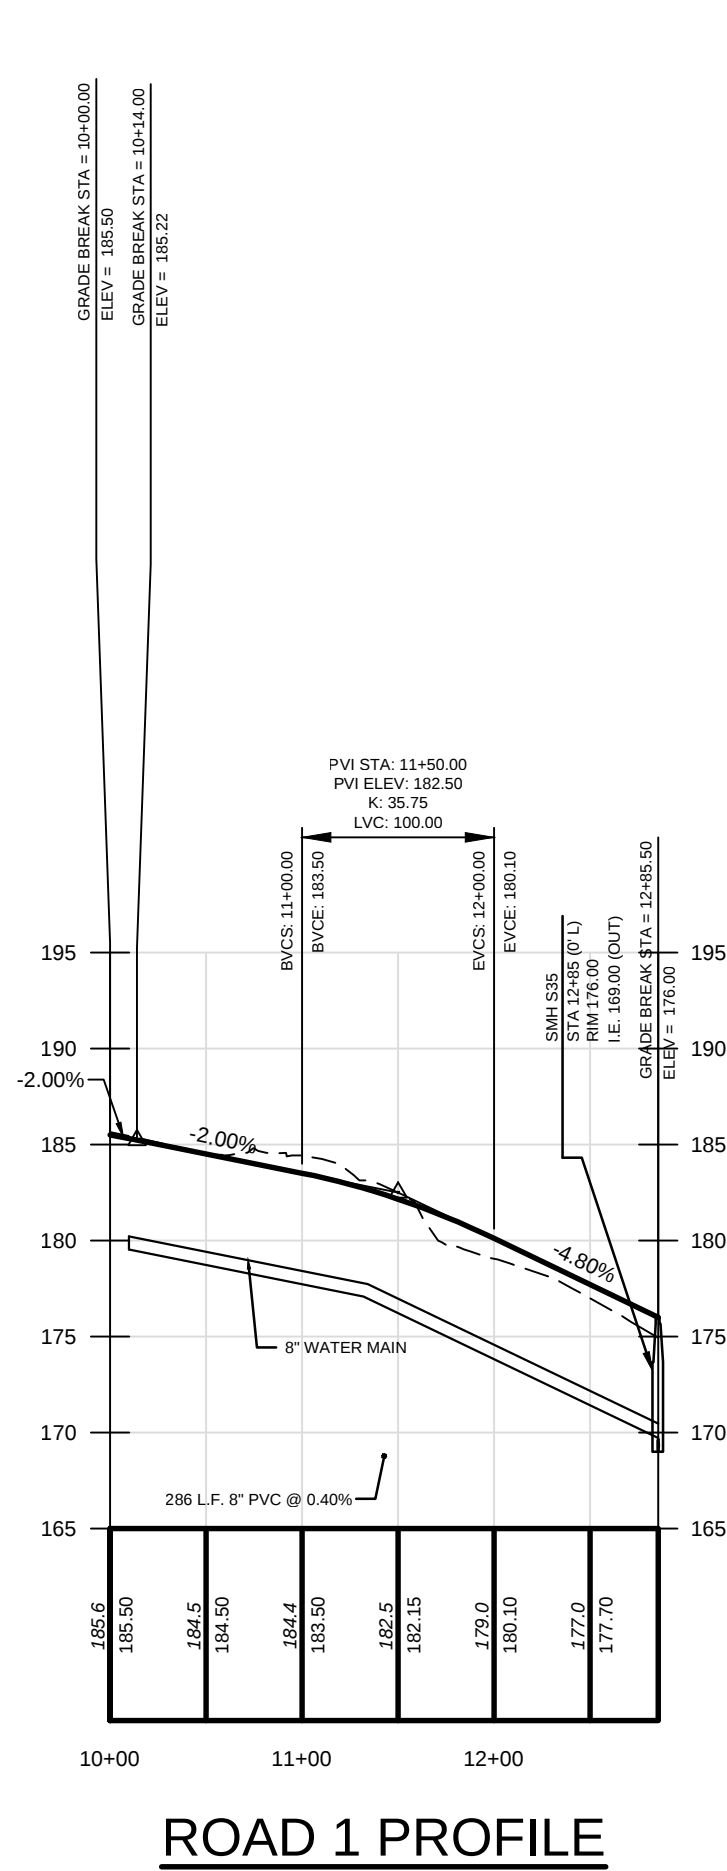

ROAD 1 PROFILE

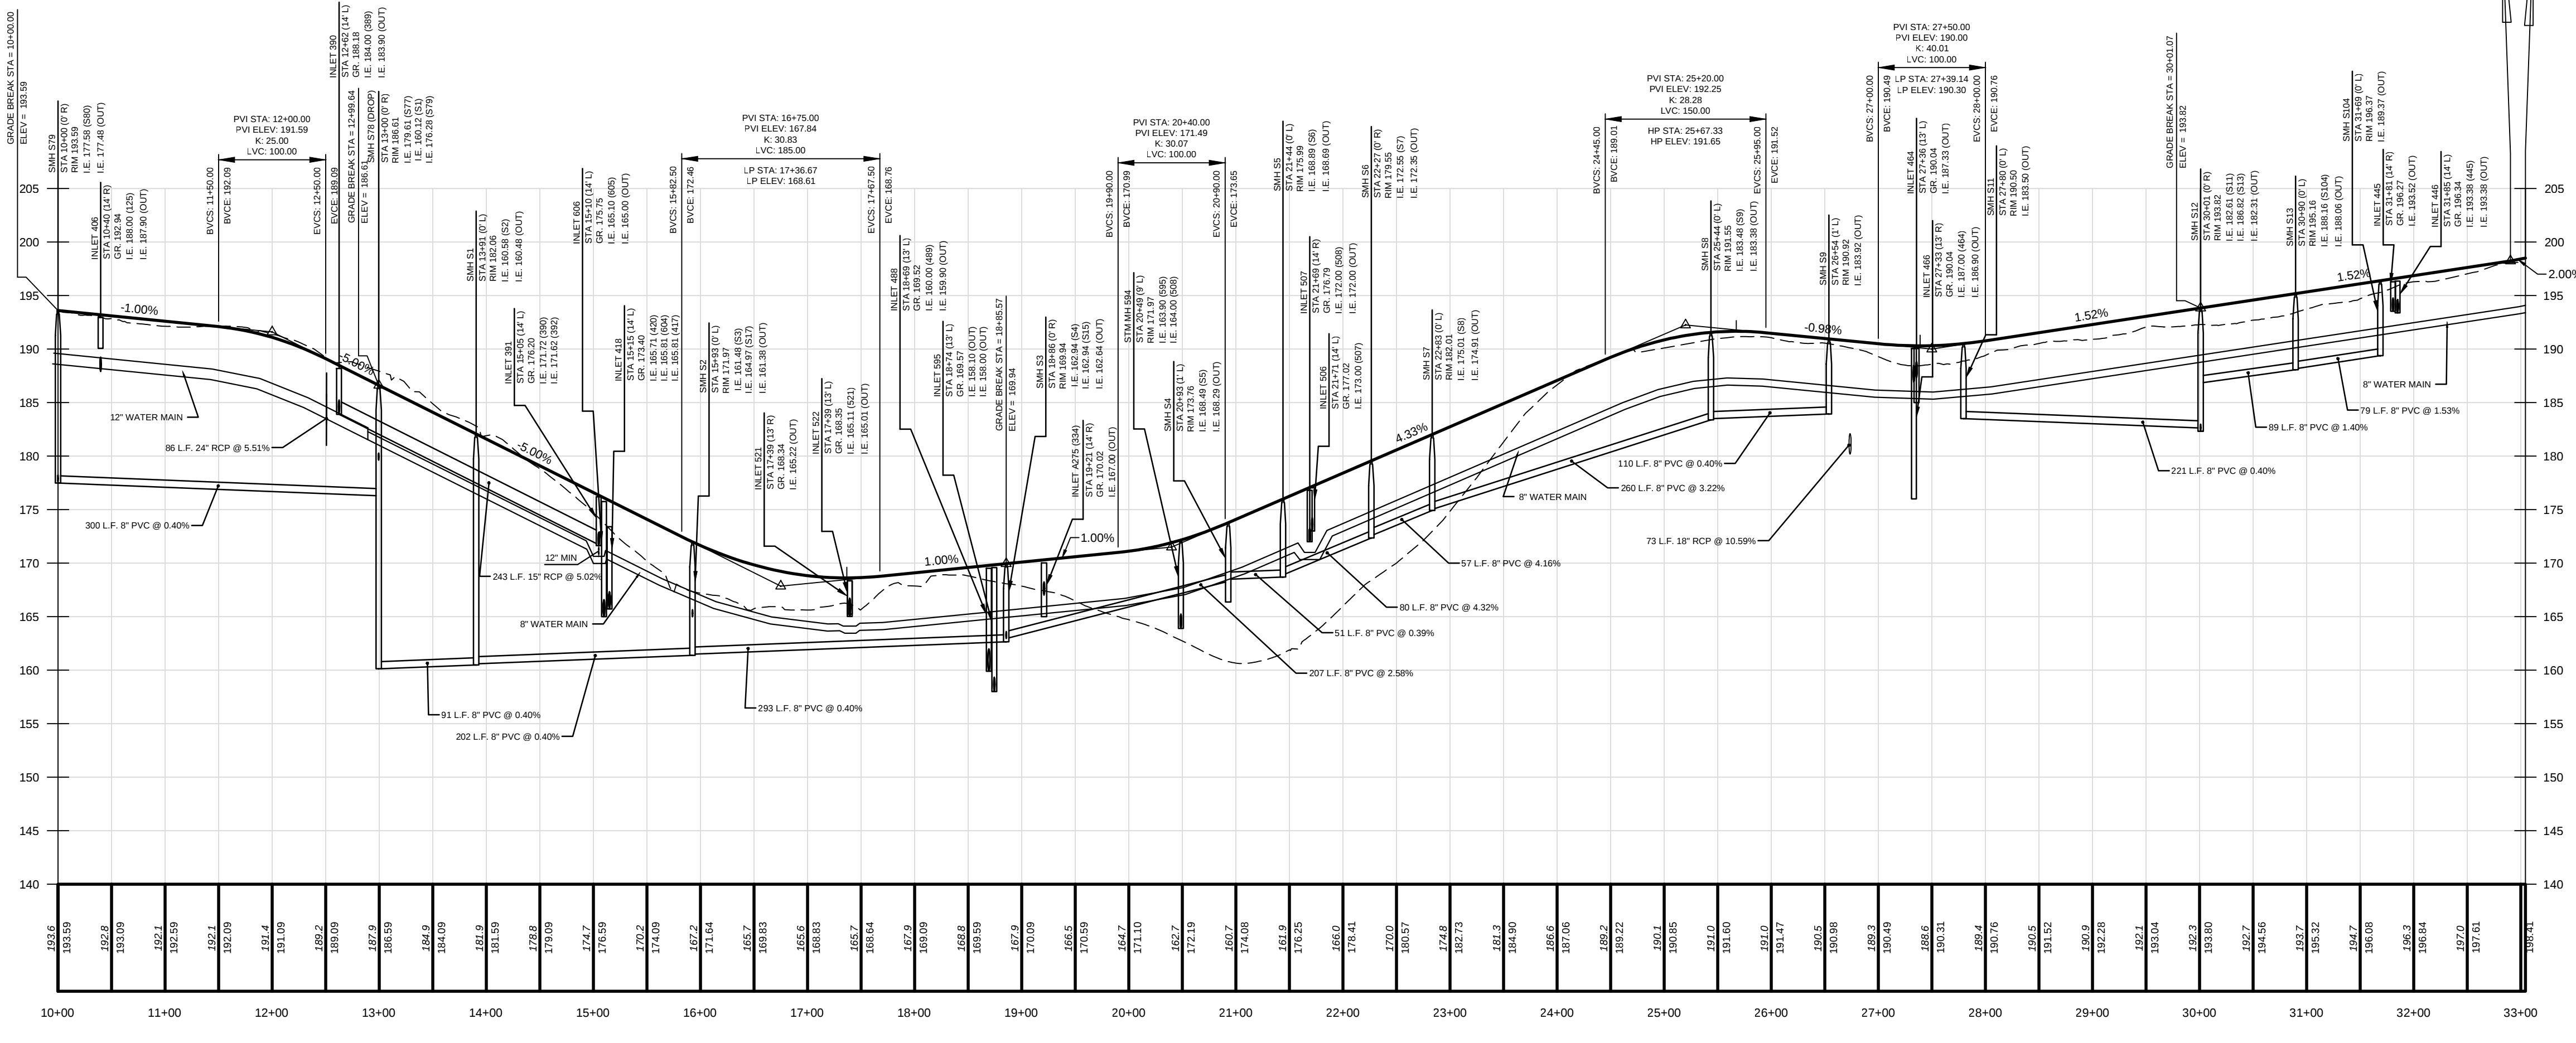

ROAD 2 PROFILE

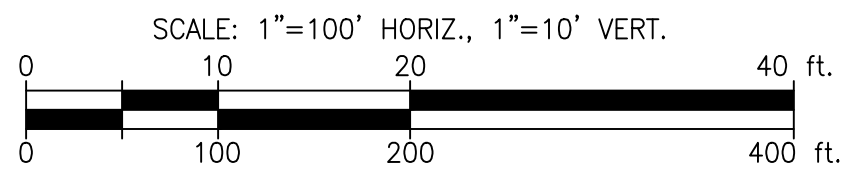

PRELIMINARY AND FINAL MAJOR SUBDIVISION & EASEMENT AND EASEMENT FOR VENUE AT HOPEWELL

SHEET No. 12A

SEAWA DELANY, N.J. Professional Engineer, Lic. 24GER0447100


SEAWA DELANY, N.J. Professional Engineer, Lic. 24GER0447100

Bowman


CHMD: SMO
DATE: 06/25/2024

REVISED PER TOWNSHIP COMMENTS
REVISED PER ENGINEERING REVIEW
REVISED PER TOWNSHIP COMMENTS
REVISED PER PRELIMINARY REVIEW


NO.	DATE	REVISION	DATE	BY

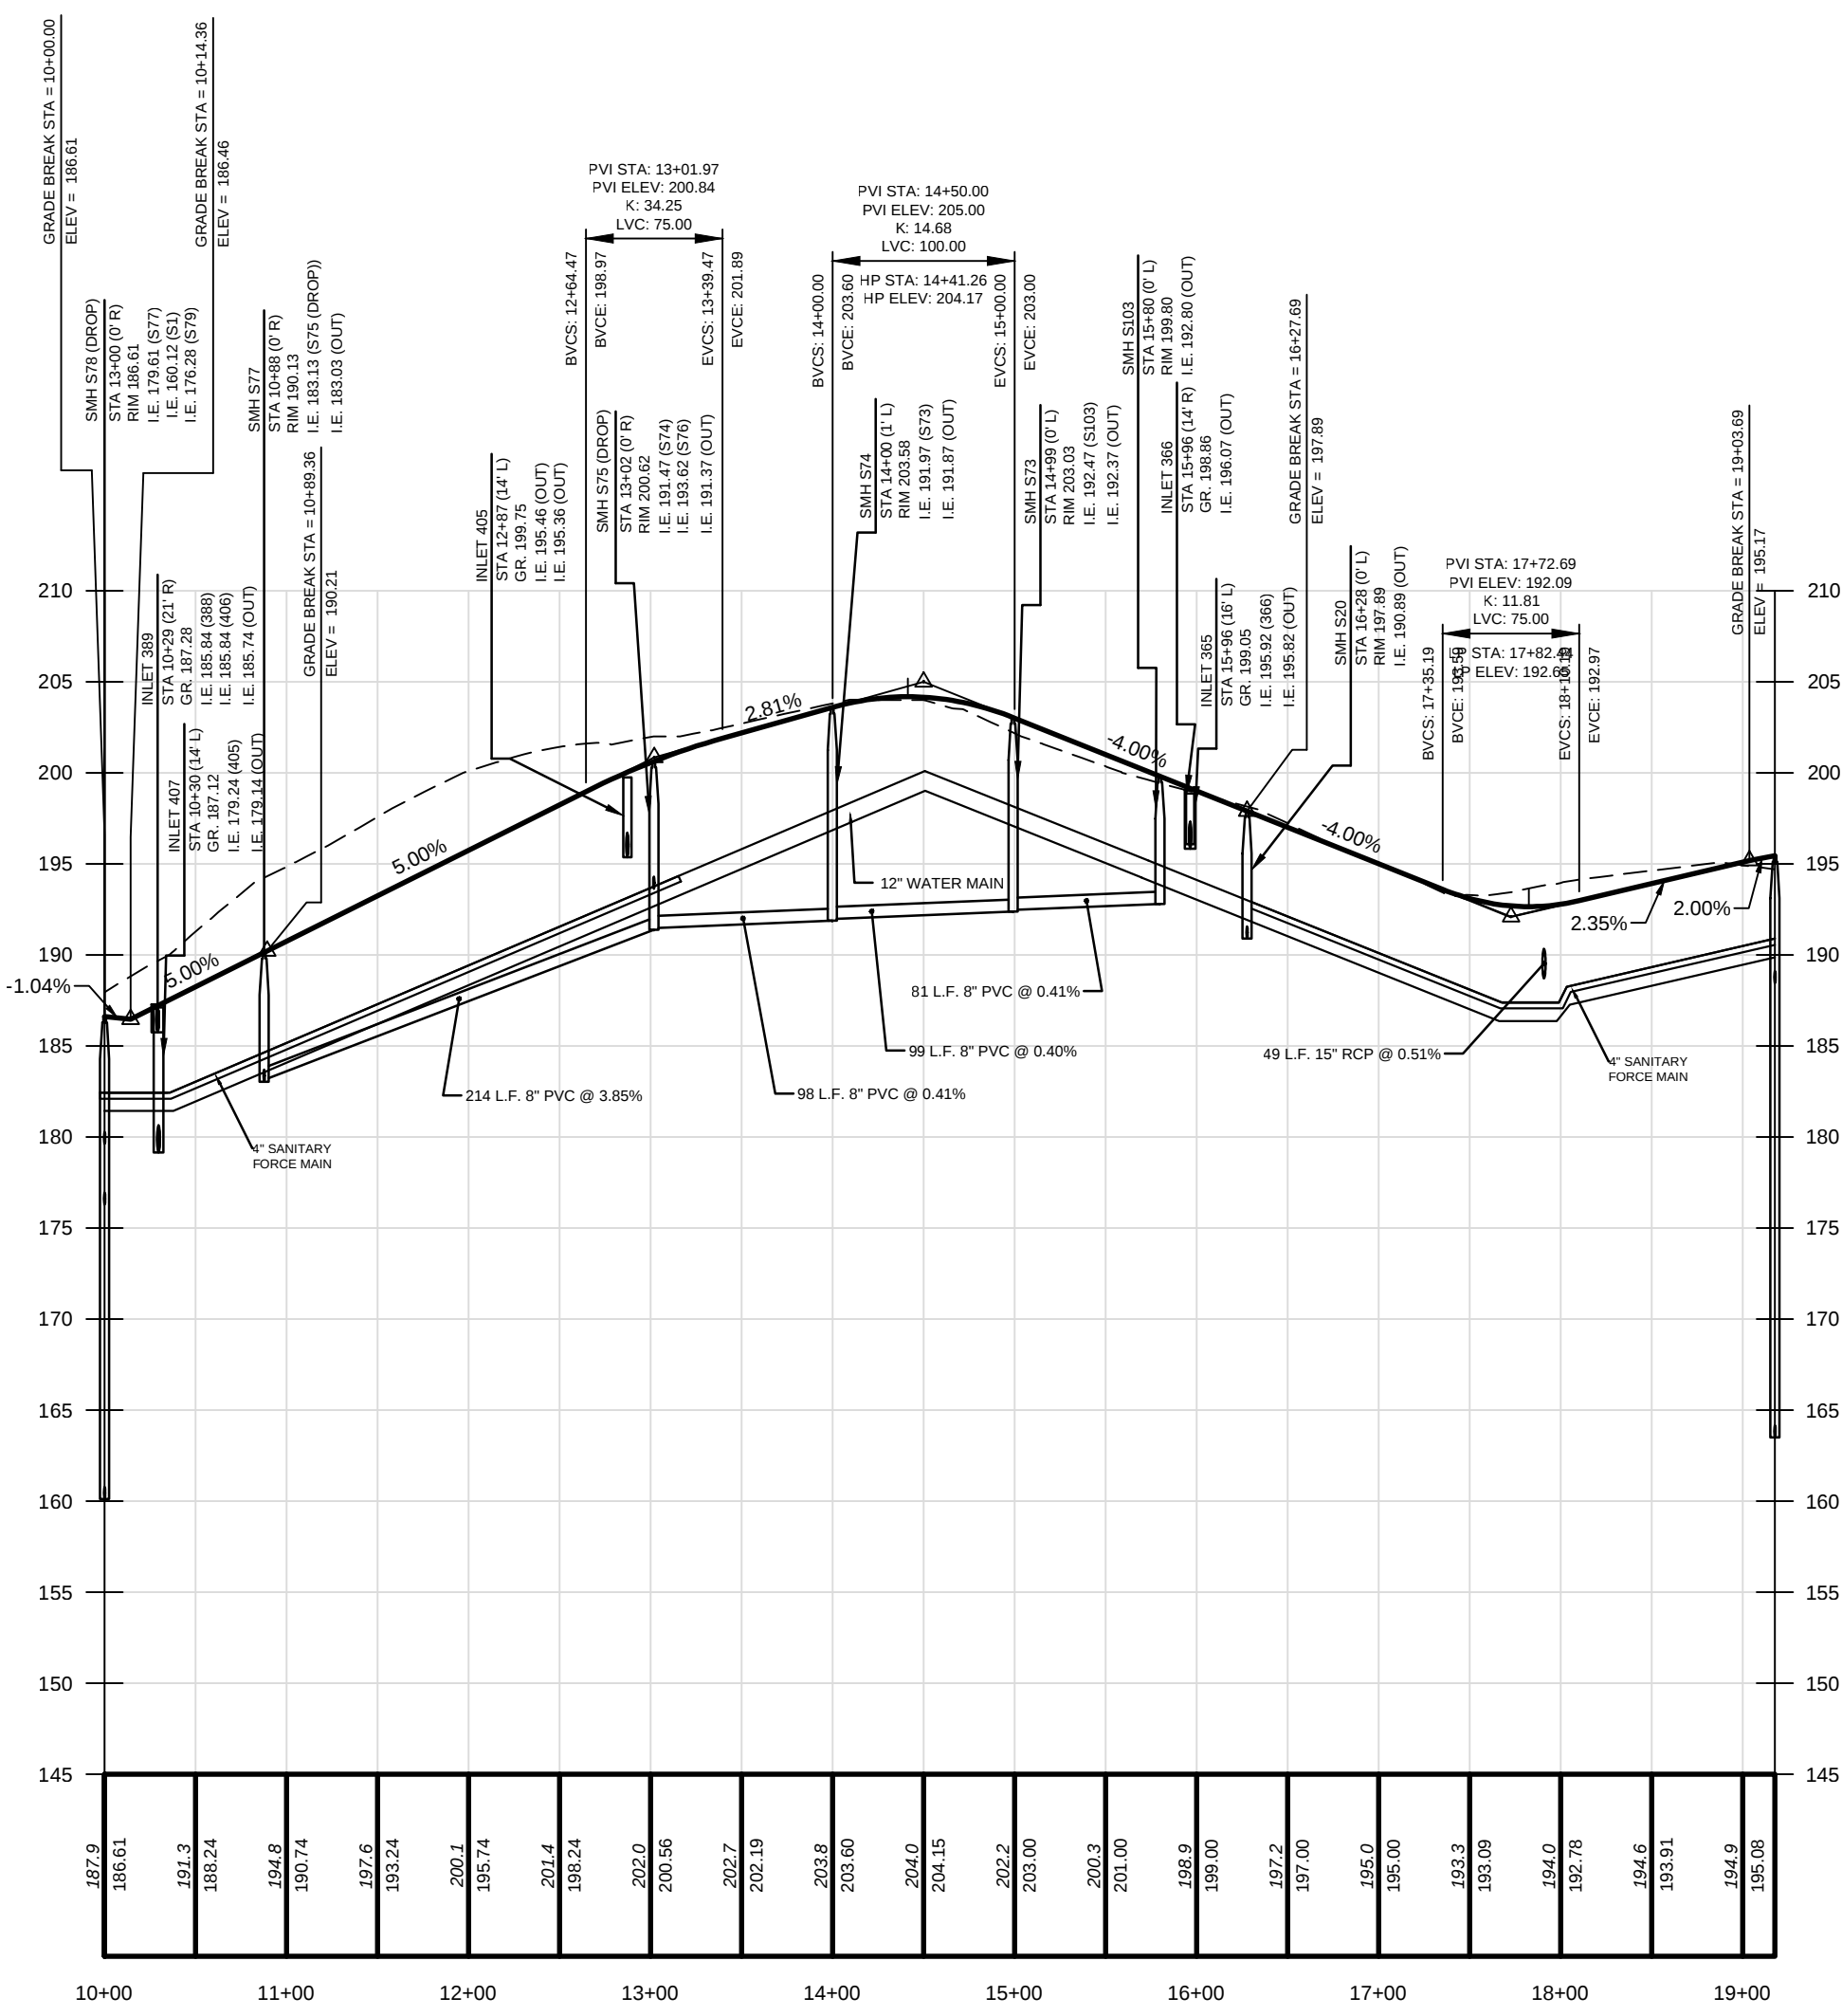



ROAD 6 PROFILE

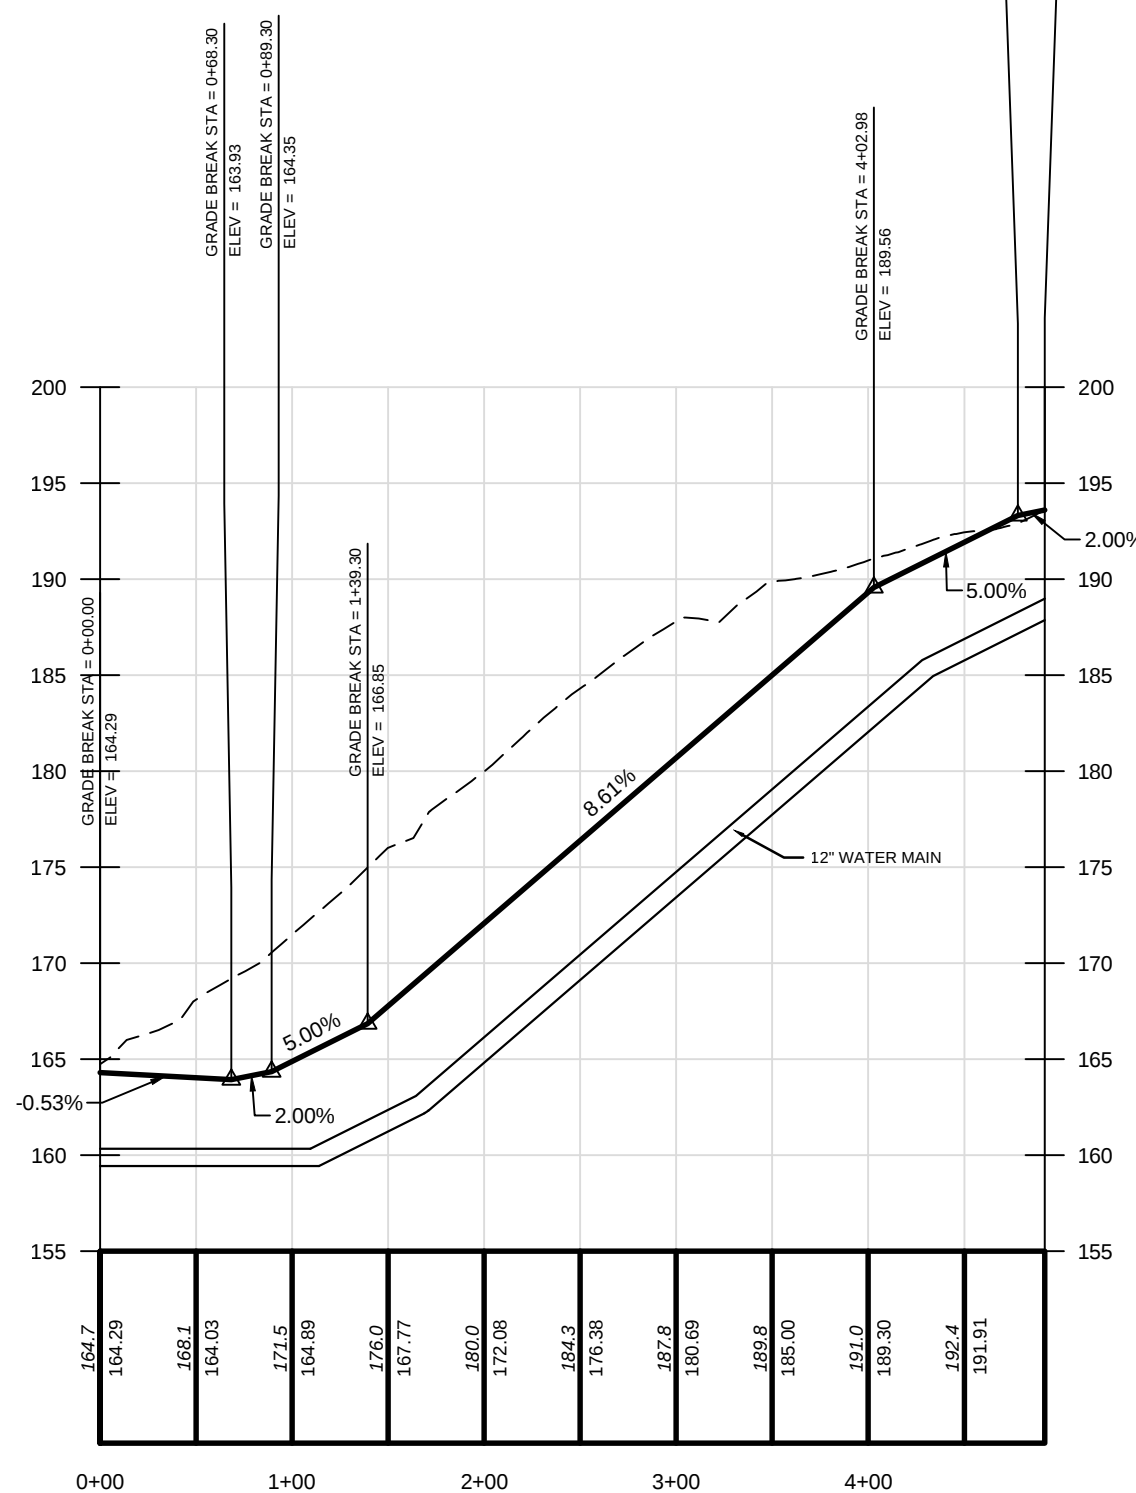


ROAD 7 PROFILE

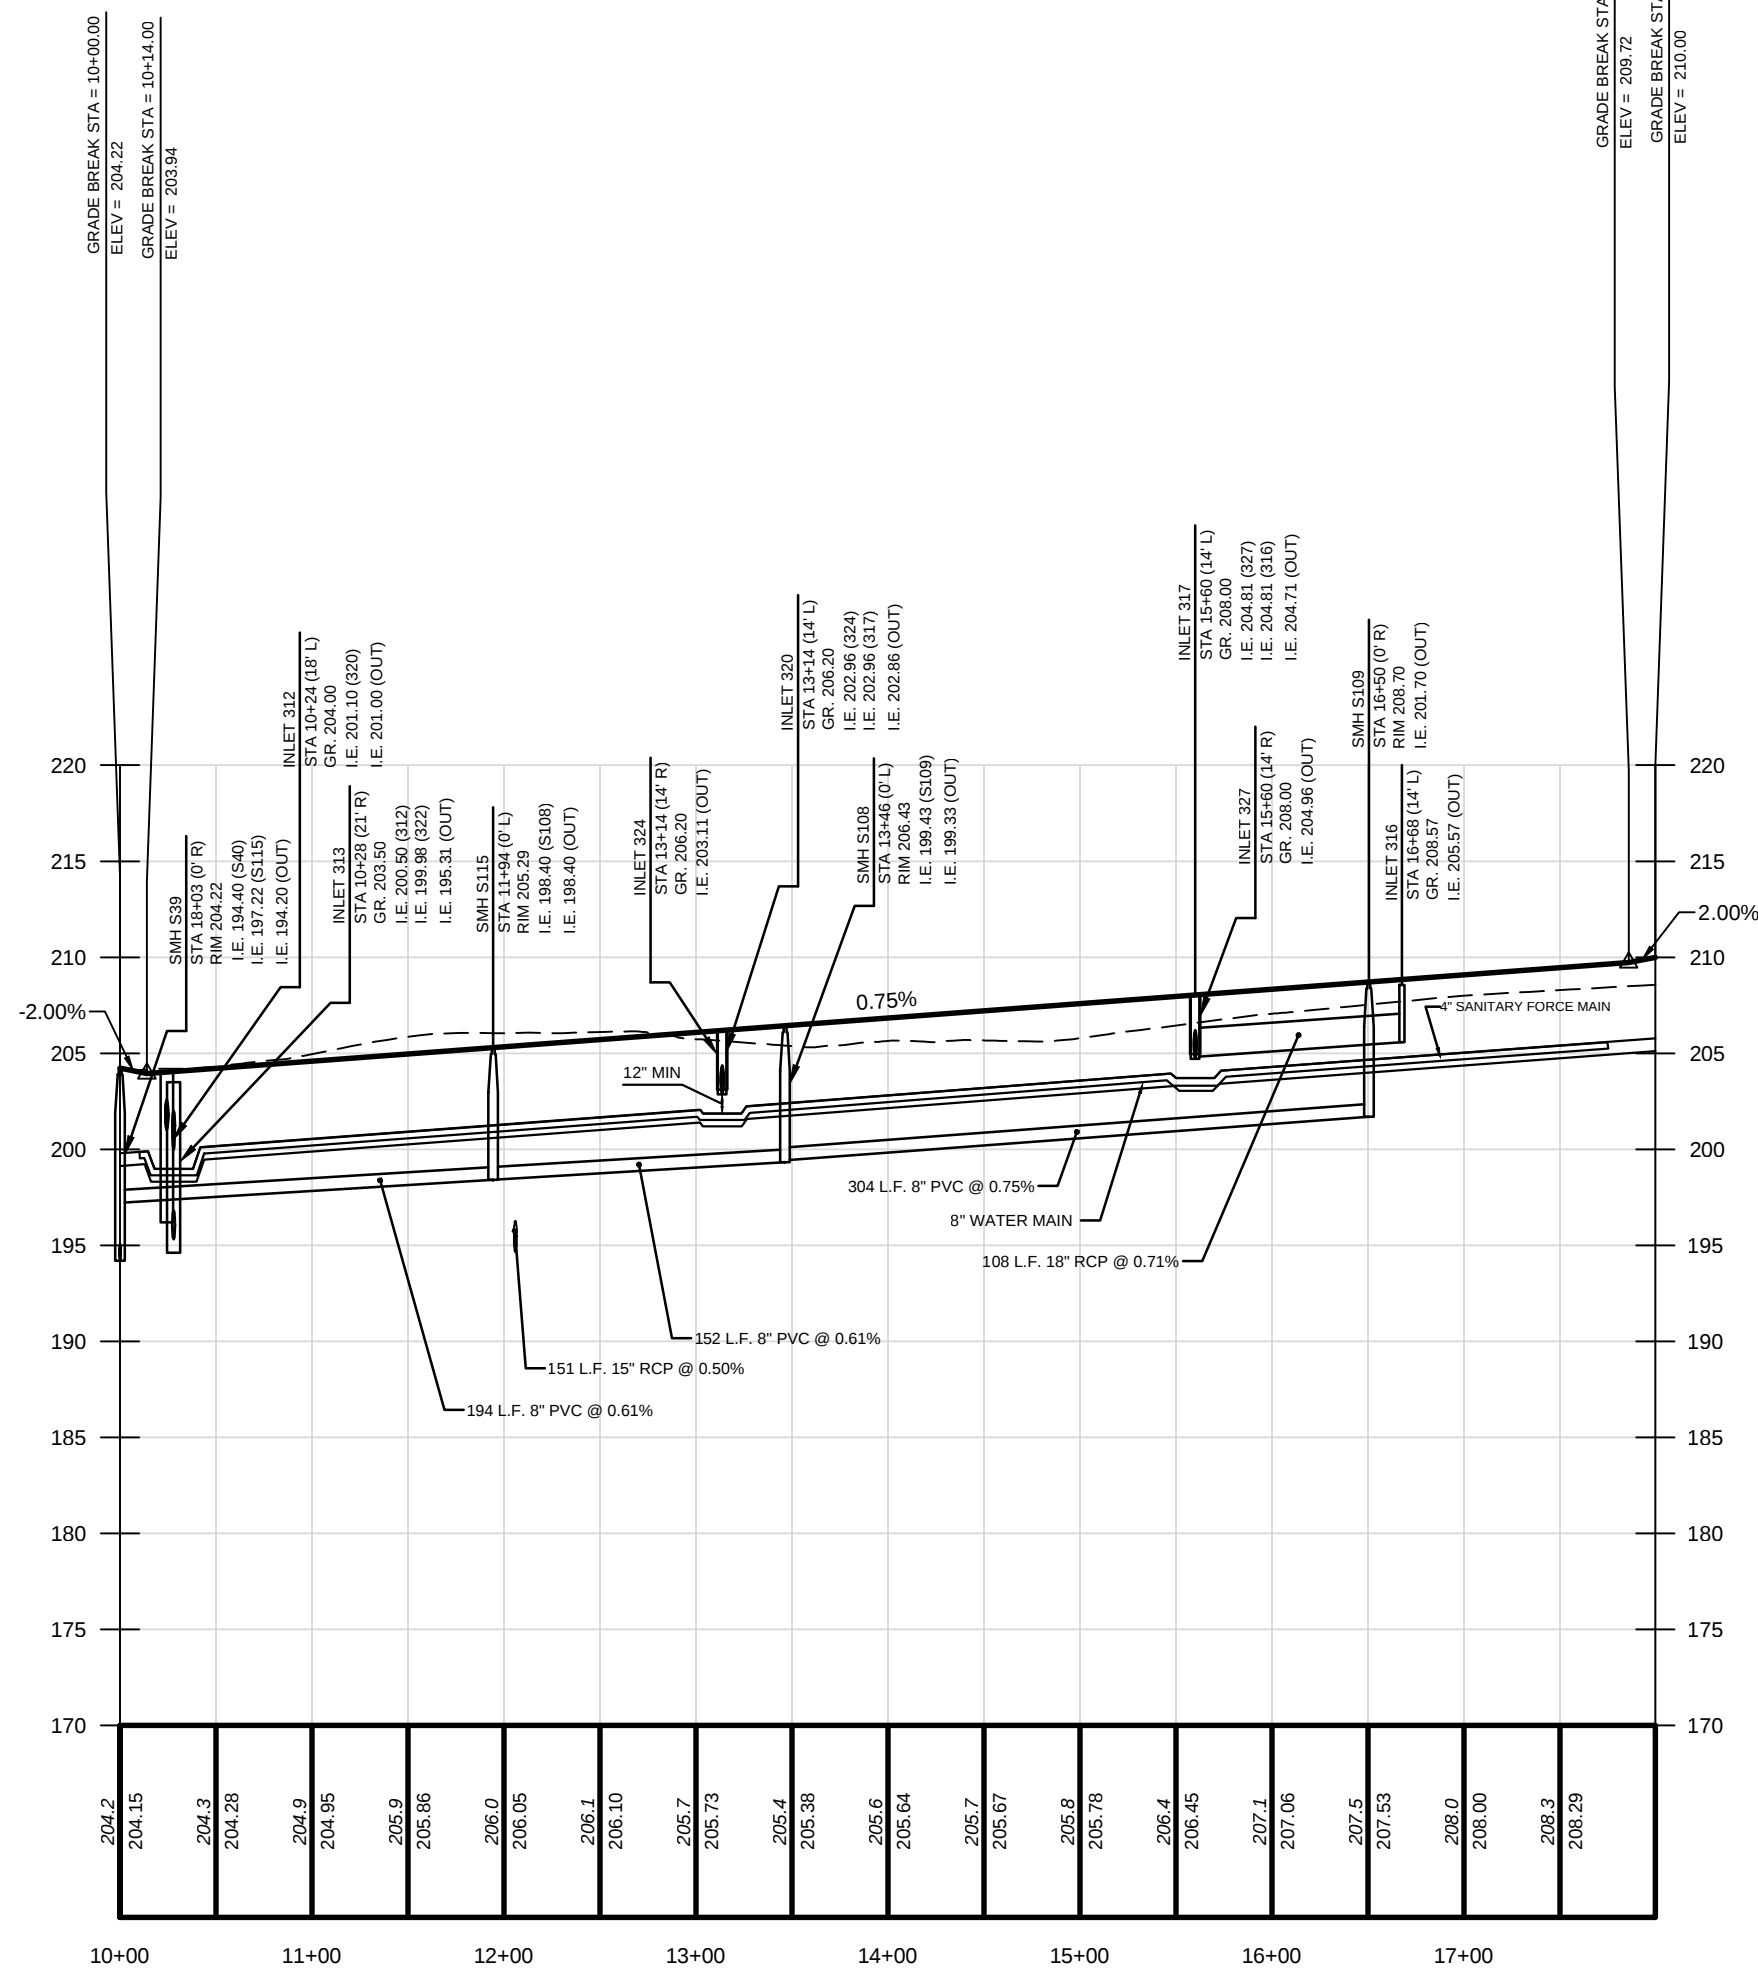


ROAD 9 PROFILE

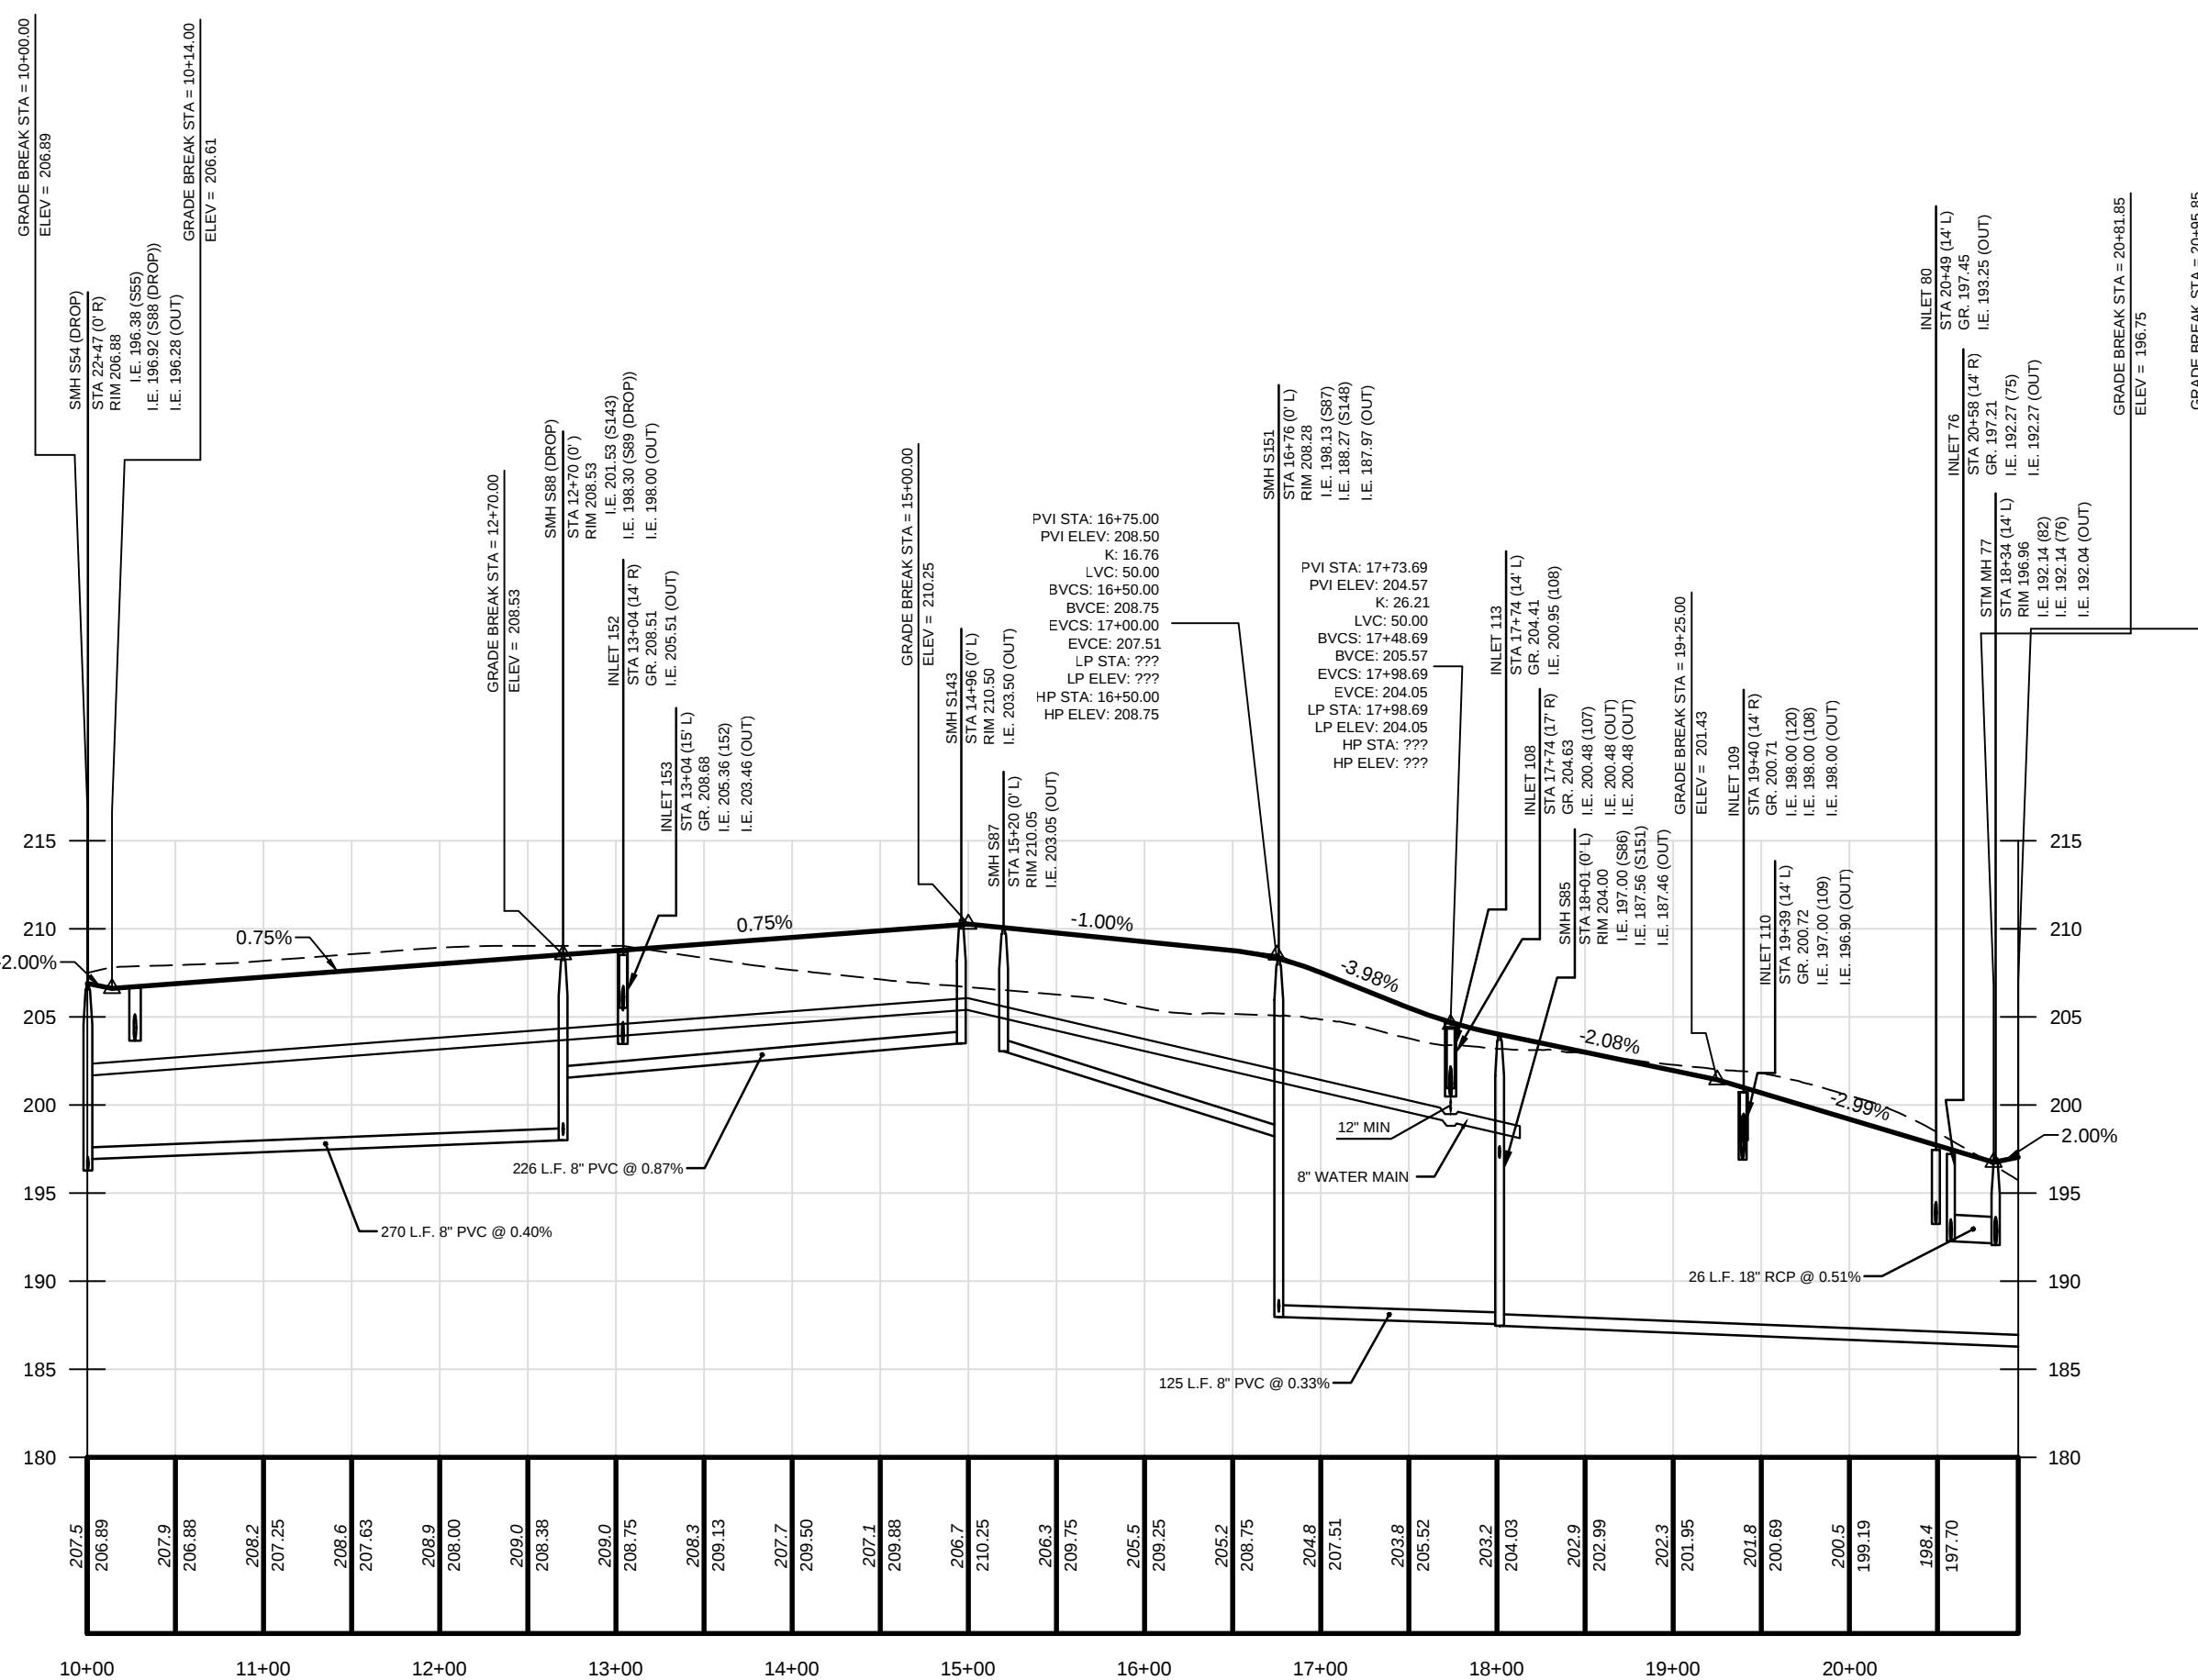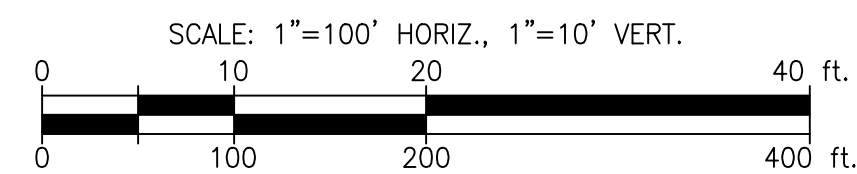


ROAD 10 PROFILE

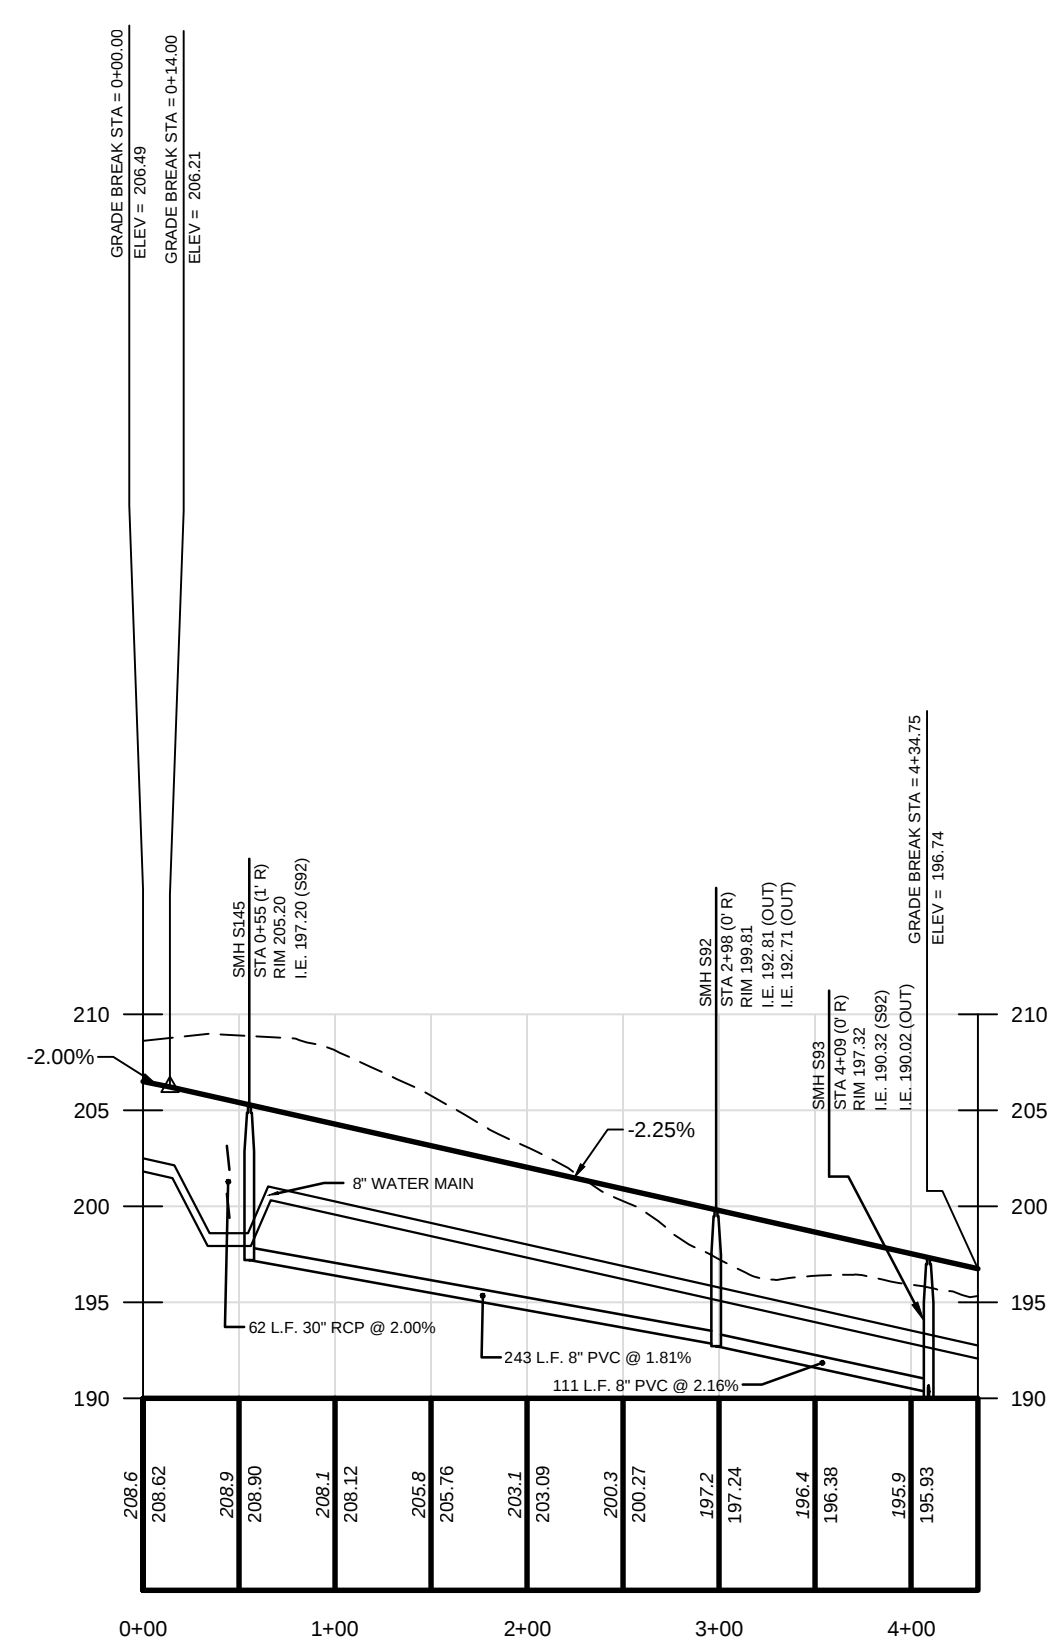


ROAD 11 PROFILE

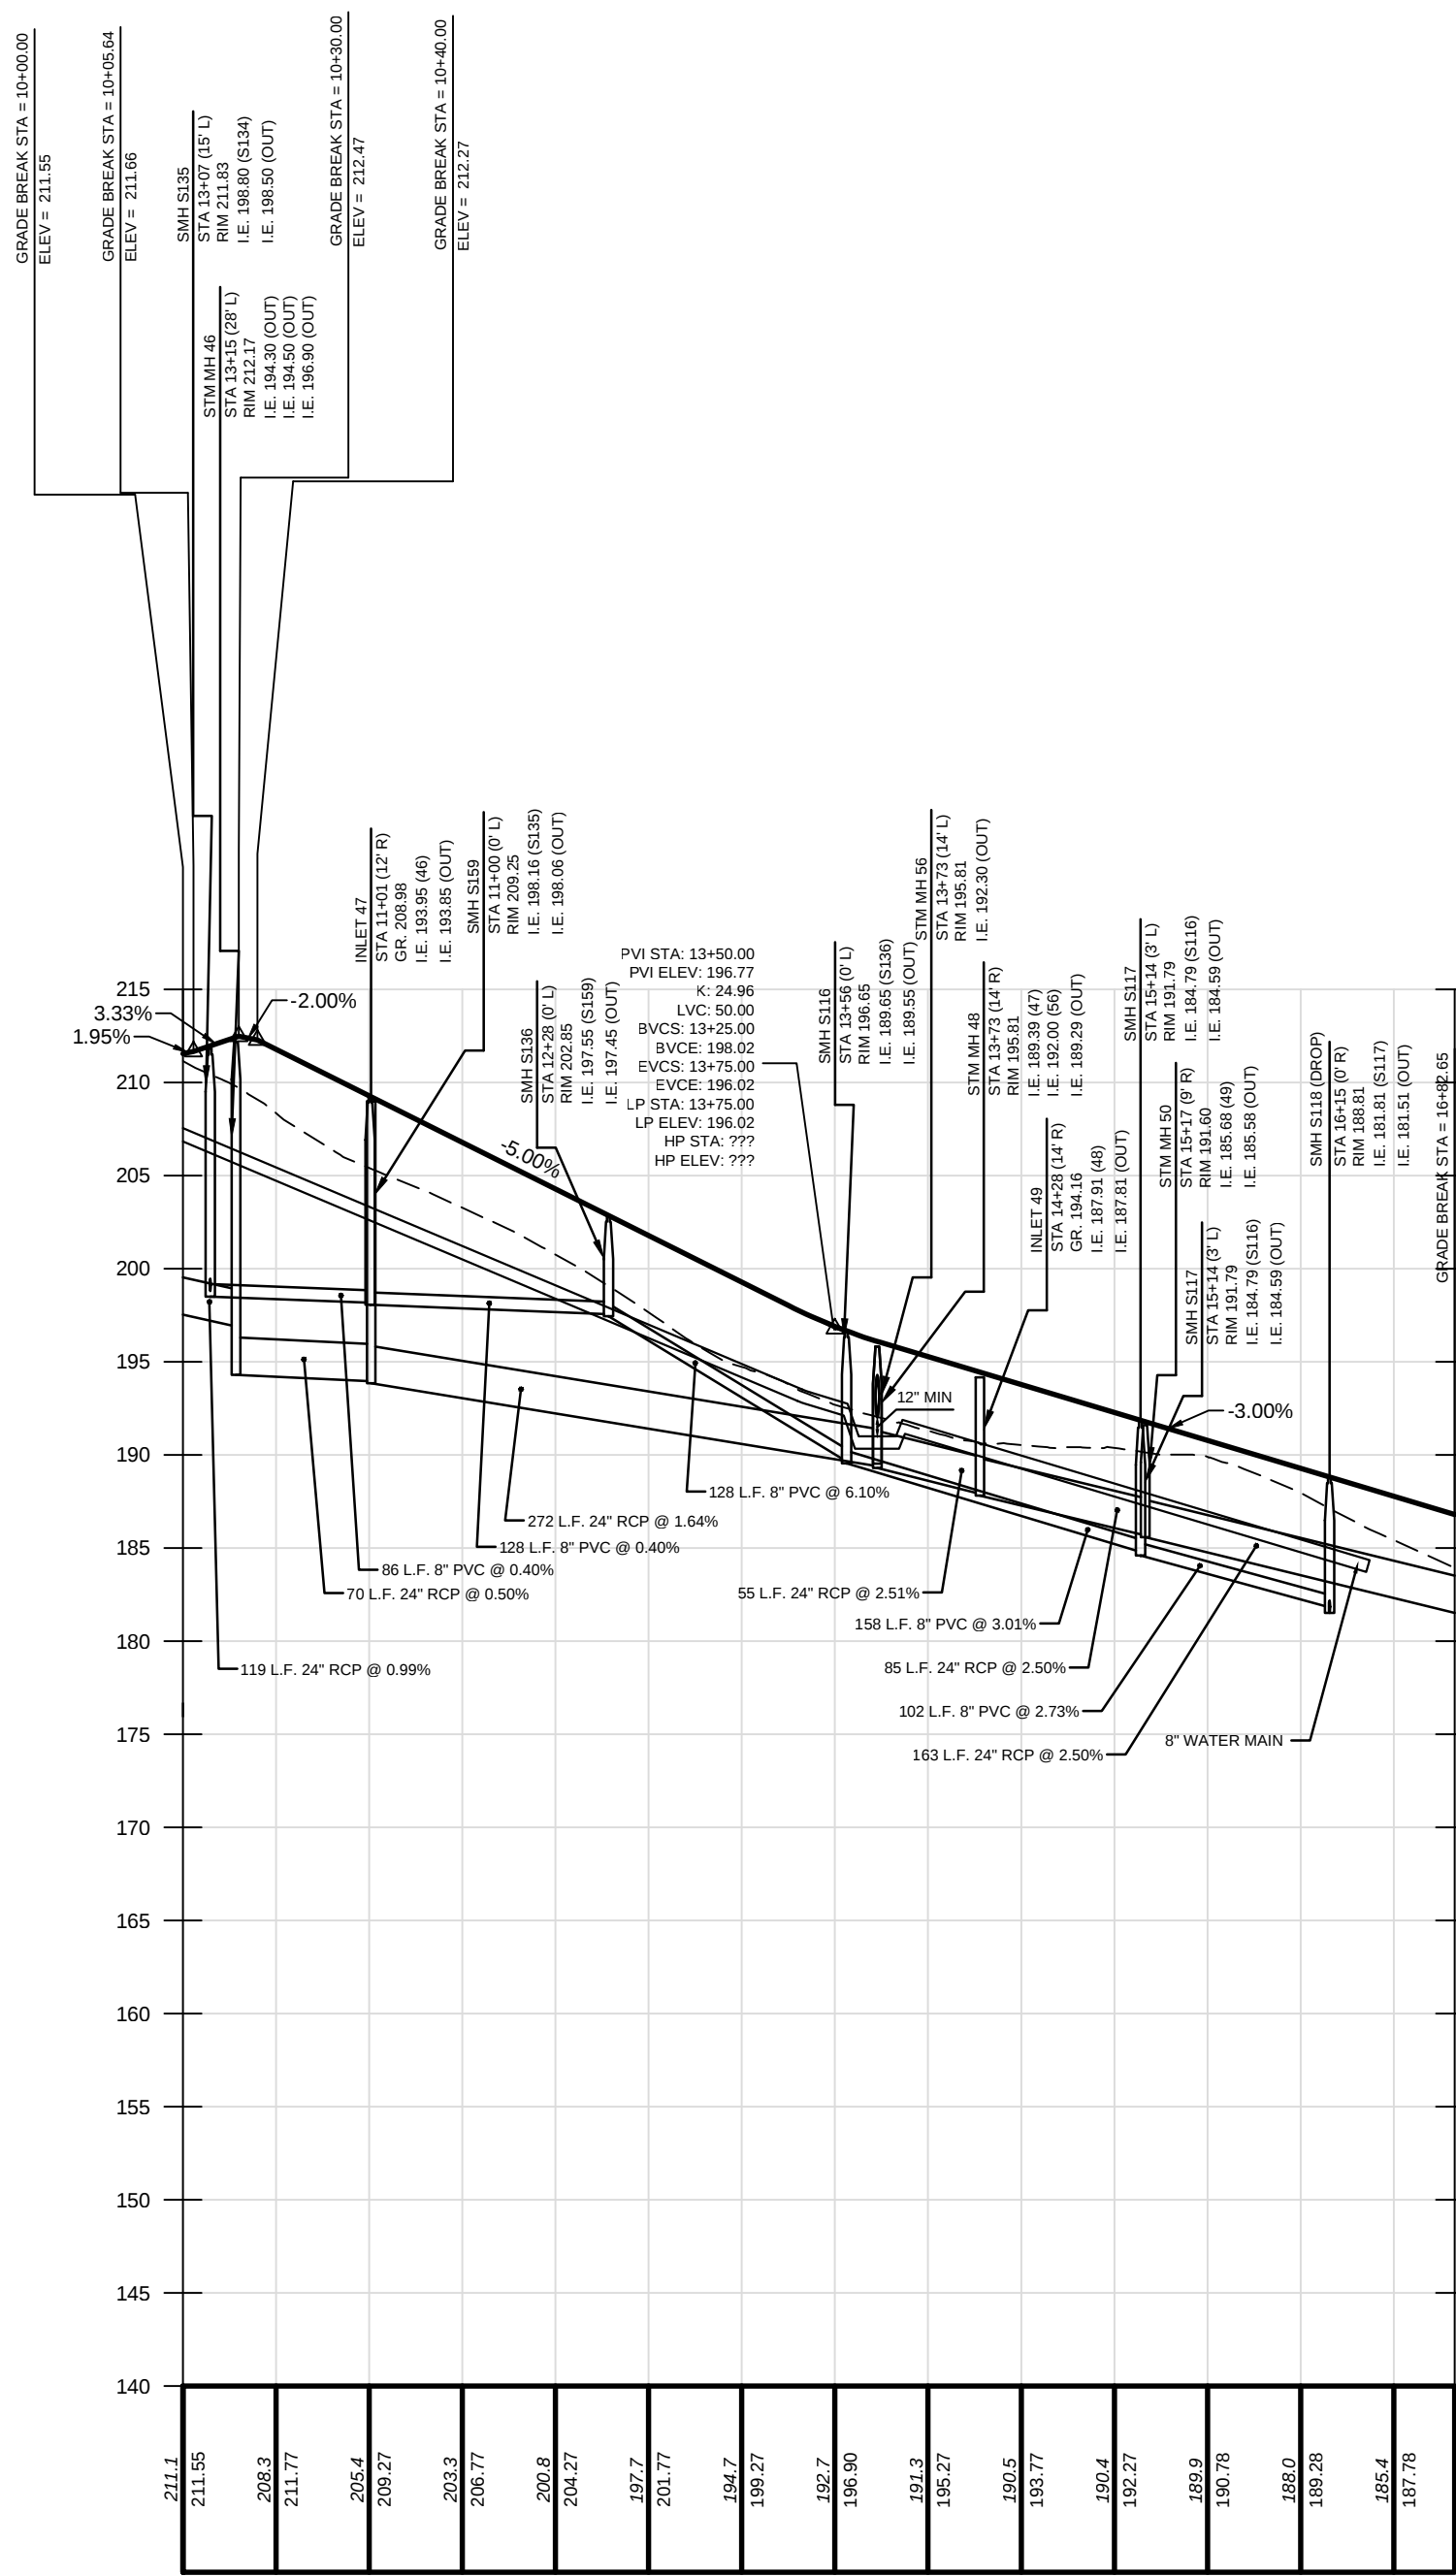


ROAD 12 ALIGNMENT PROFILE

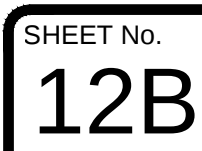

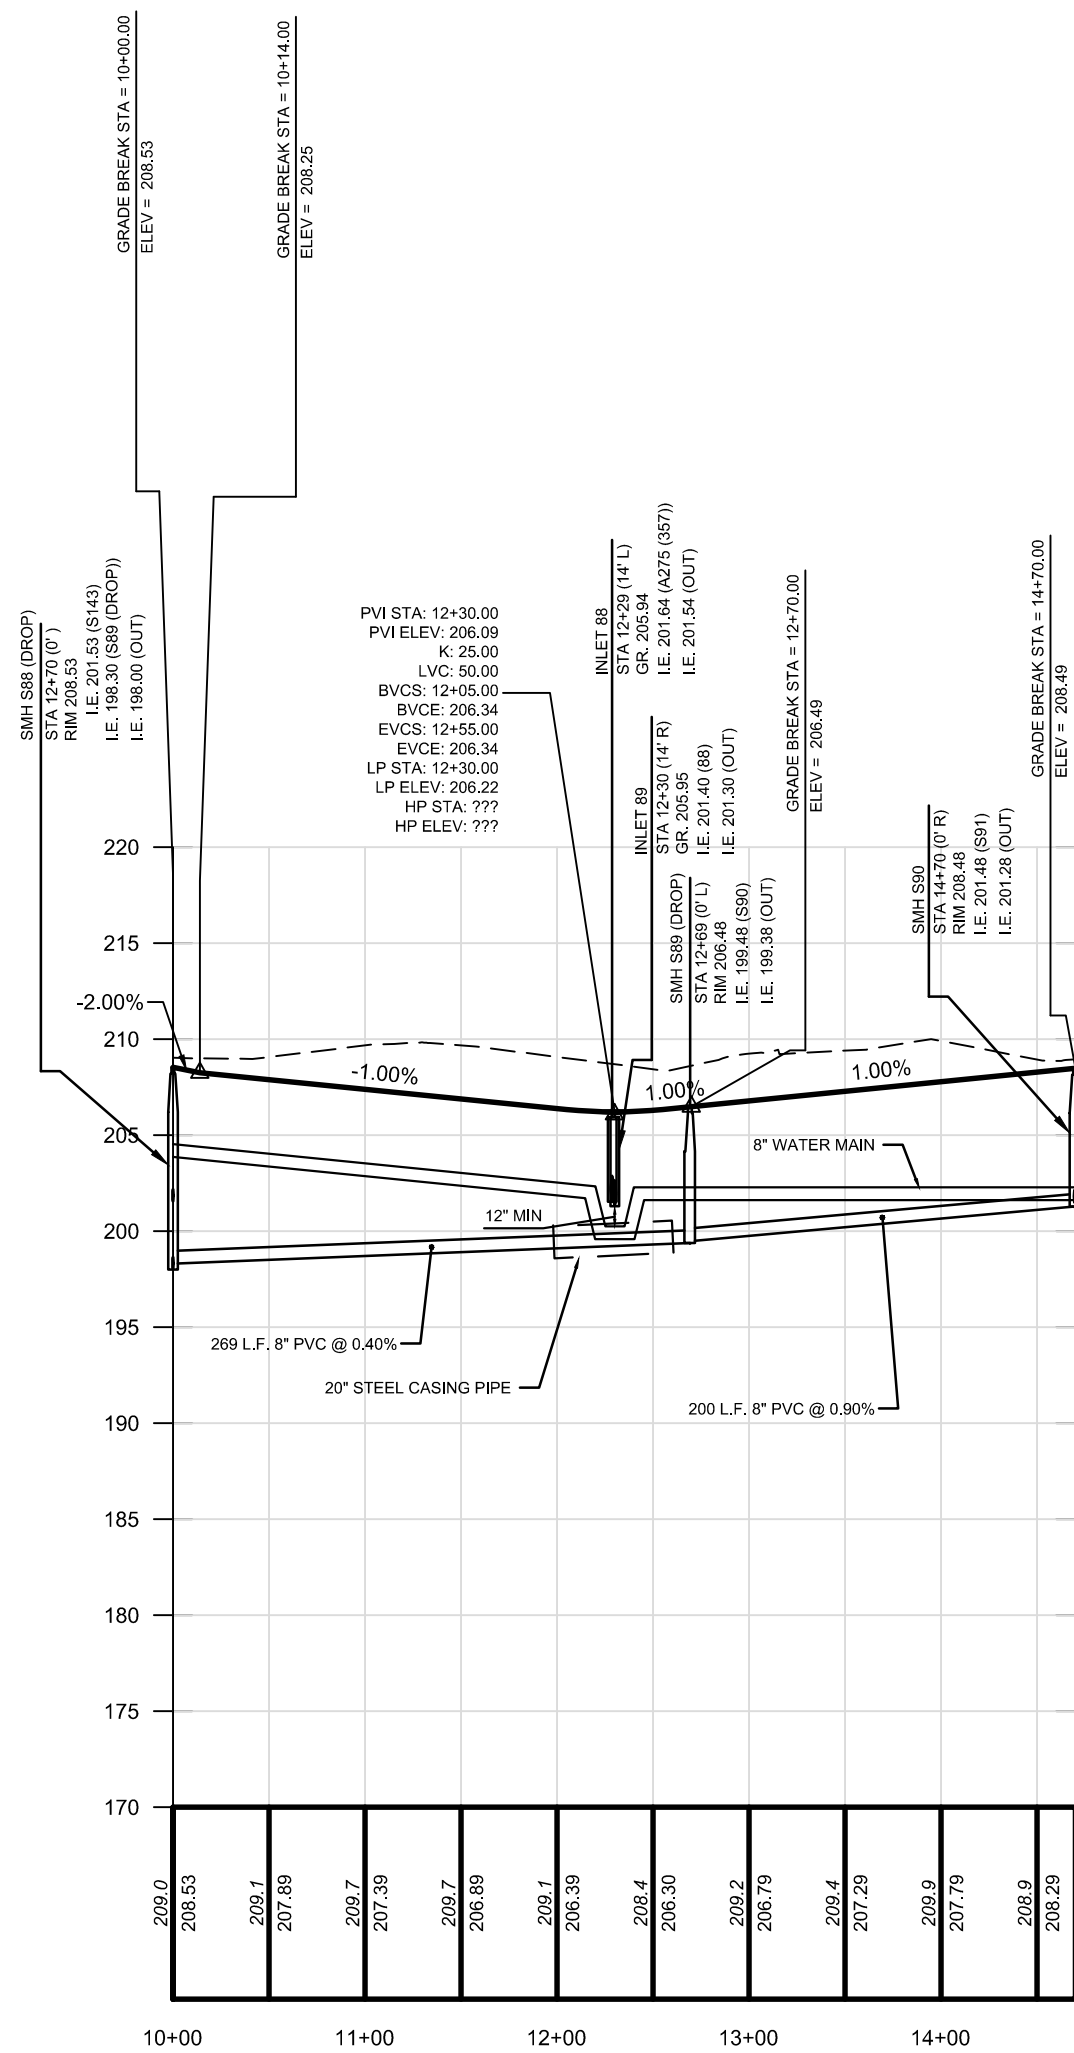


ROAD D PROFILE

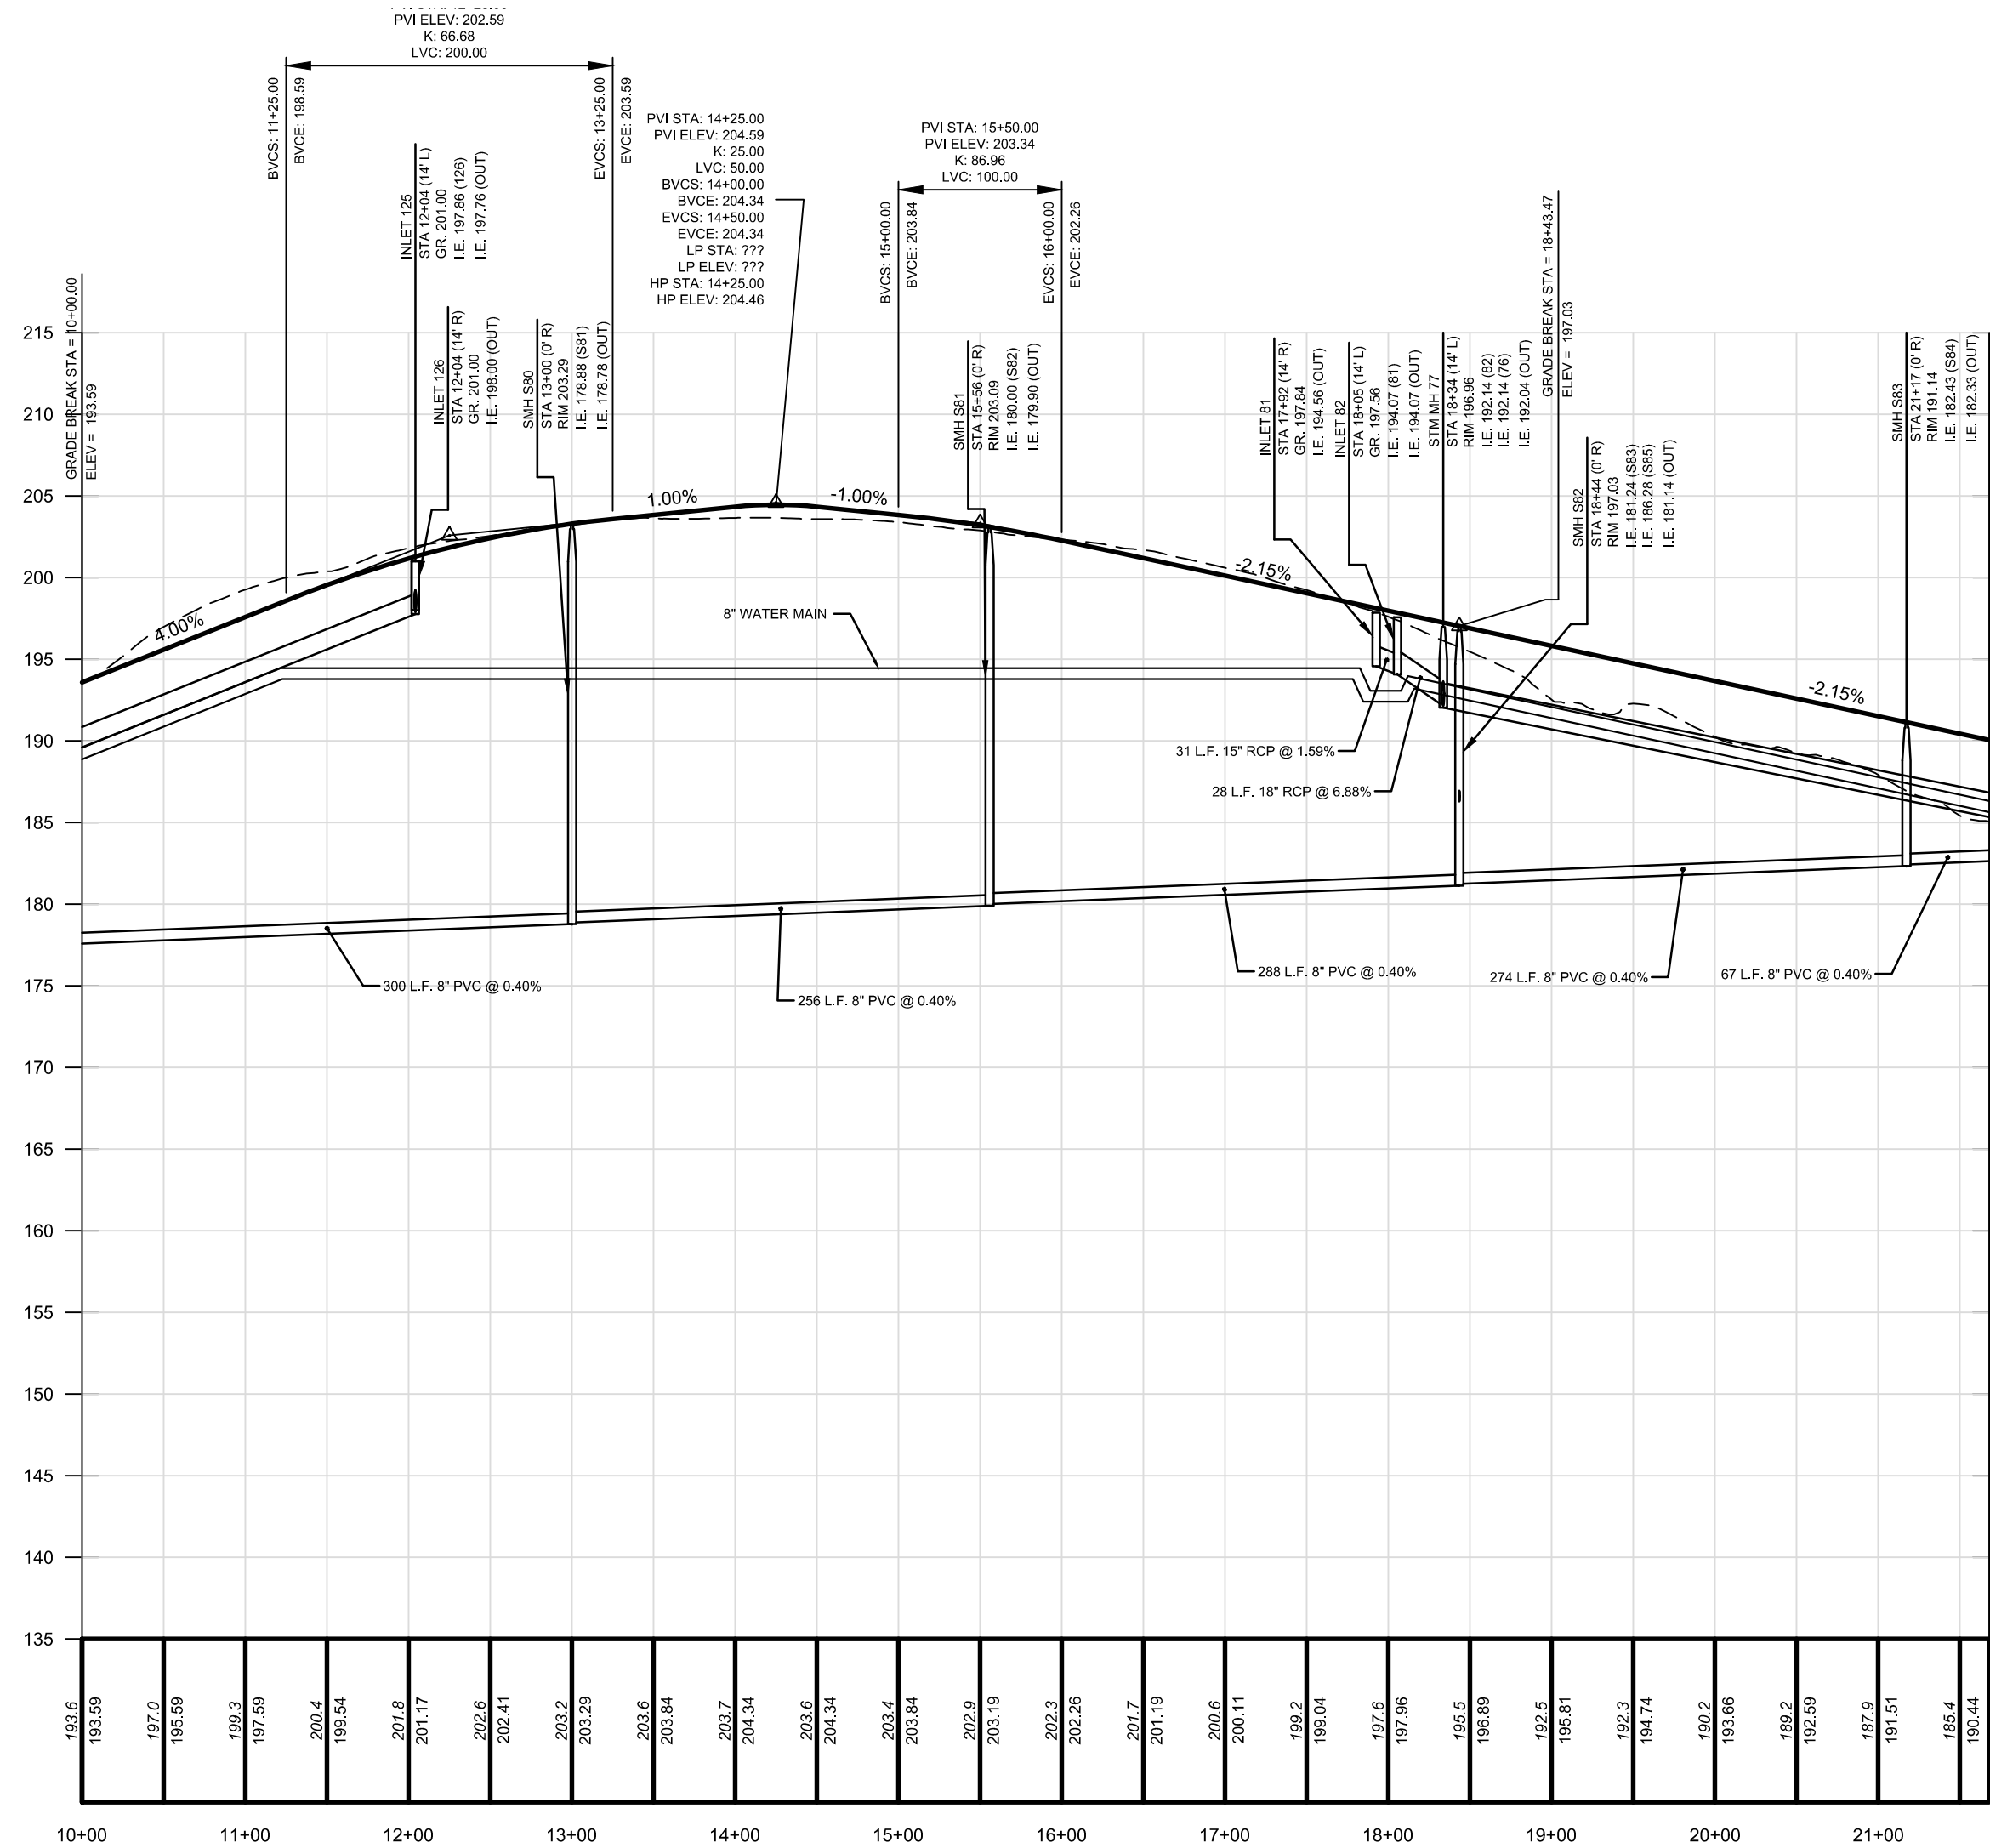


ROAD E PROFILE

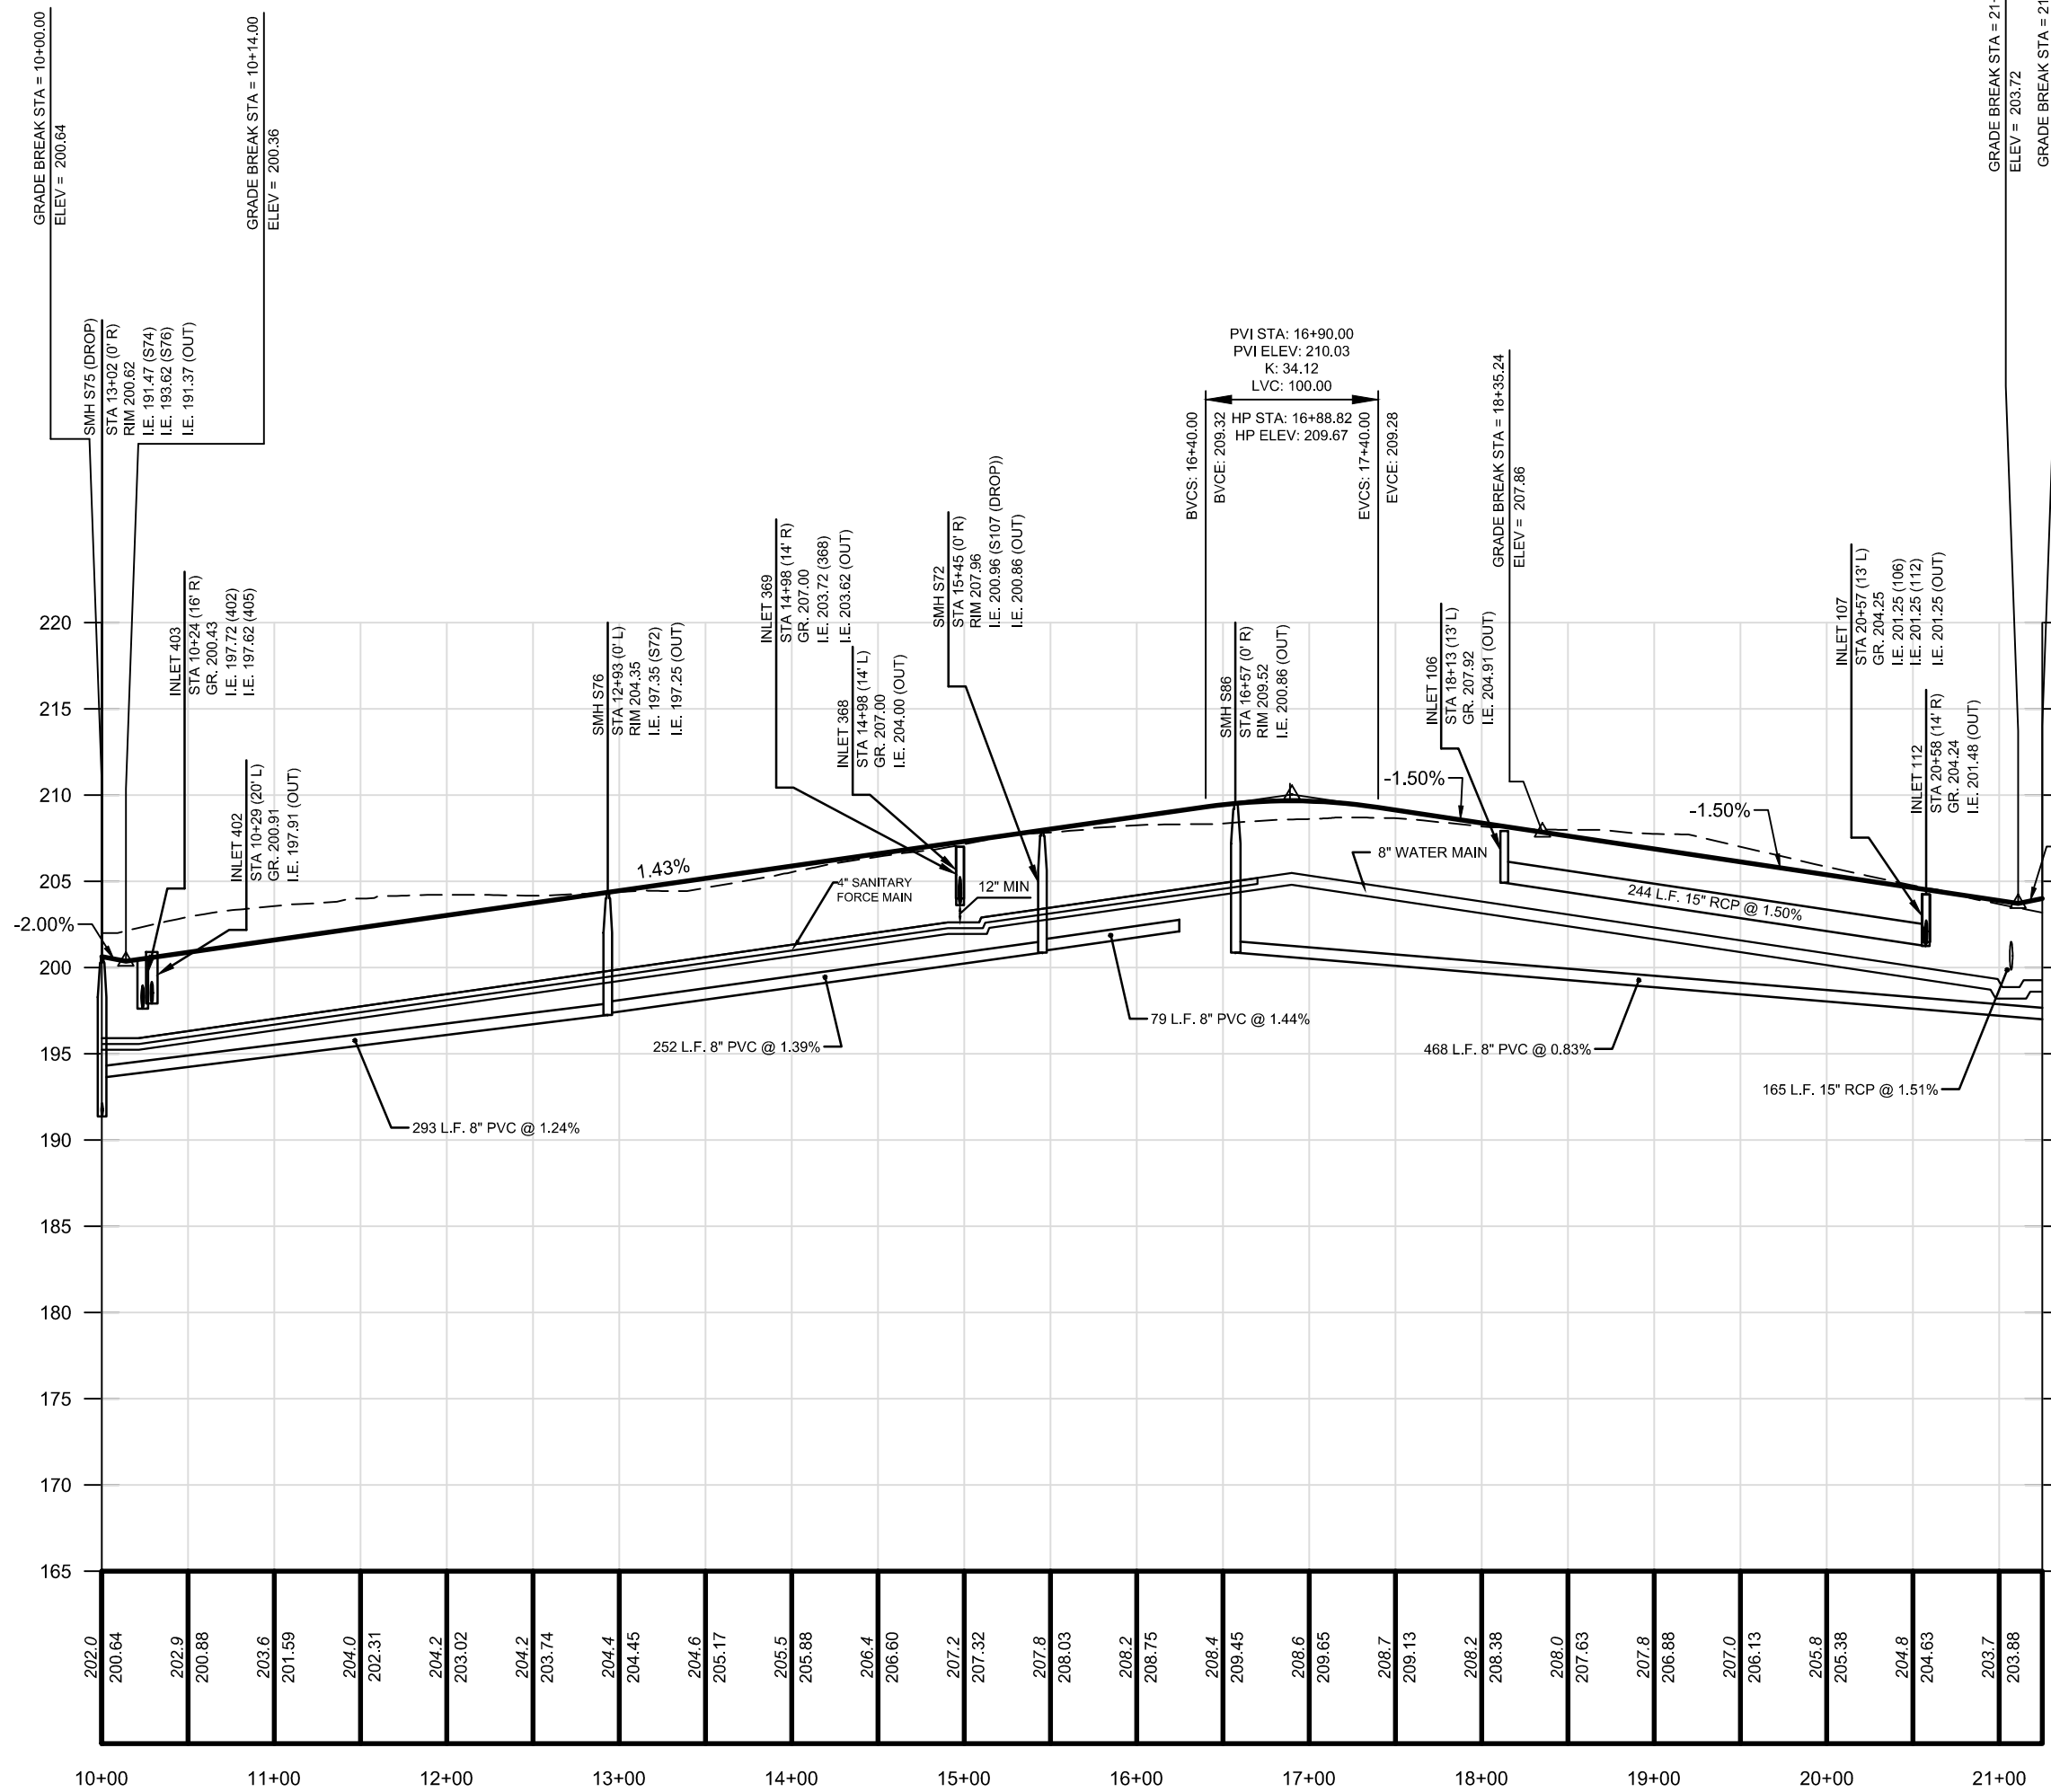

ROAD F PROFILE

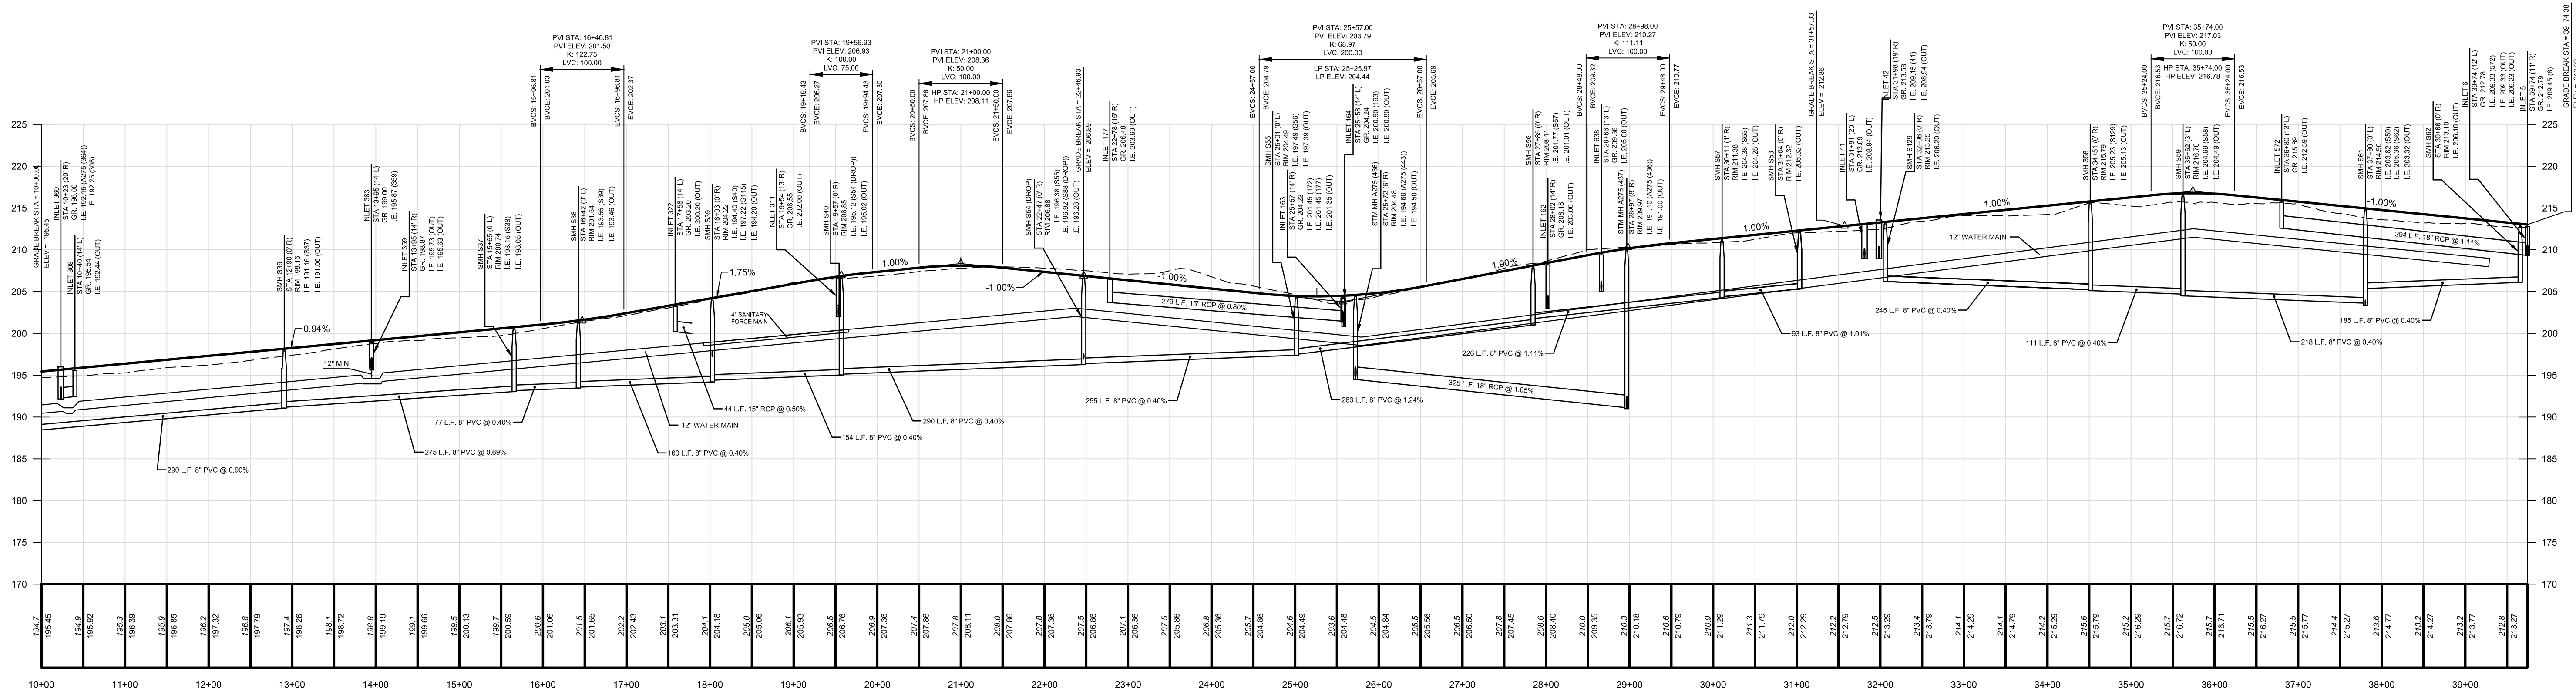

ROAD C PROFILE

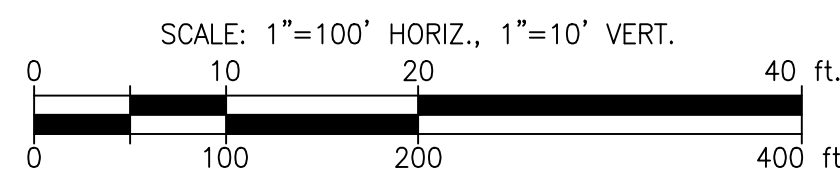

PRELIMINARY AND FINAL MAJOR SUBDIVISION & FURNITURE AND UTILITIES FOR VENUE AT HOPEWELL
ROADWAY PROFILES

TOWNSHIP OF HOPEWELL, MERCER COUNTY, NEW JERSEY

Bowman Consulting Group Ltd
3 Princeton Way, Suite 170
Princeton, New Jersey 07728
E-mail: NJ@Bowman.com

SEAN A. DELANY, N.J. Professional Engineer, Lic. 24GE0447100

Bowman

DATE: 06/25/2024
CHDC: S.A.D.
REVISIONS PER TOWNSHIP COMMENTS
1 19/03/24 S.A.D. REVISD PER COMPLETE TENSURE REVIEW
2 12/02/24 S.A.D. REVISD PER TOWNSHIP COMMENTS
3 21/02/24 S.A.D. REVISD PER TOWNSHIP COMMENTS
4 03/01/25 S.A.D. REVISD PER TOWNSHIP COMMENTS


