



TOWNSHIP of HOPEWELL
MERCER COUNTY

201 WASHINGTON CROSSING – PENNINGTON ROAD
TITUSVILLE, NEW JERSEY 08560-1410

PROJECT / APPLICATION

BLOCK:

LOT:


ADDRESS:

PROJECT NAME:

SWM Revised
3.31.25
Pages
5003-5006

APPENDIX 6
DRAINAGE AREA MAPS

N:\081331 - Nursery Road-Hopewell\081331-01-001 (ENCL) - Venue at Hopewell - 3P\Engineering\Engineering Plans\02 Site Plans\081331-01-001.dwg 12/19/24 04:49:49PM anthony.gardner LAYOUT1.dwg - 2436
6-mp.dwg L:\SPL - 165180
6-mp.dwg L:\SPL - 165180

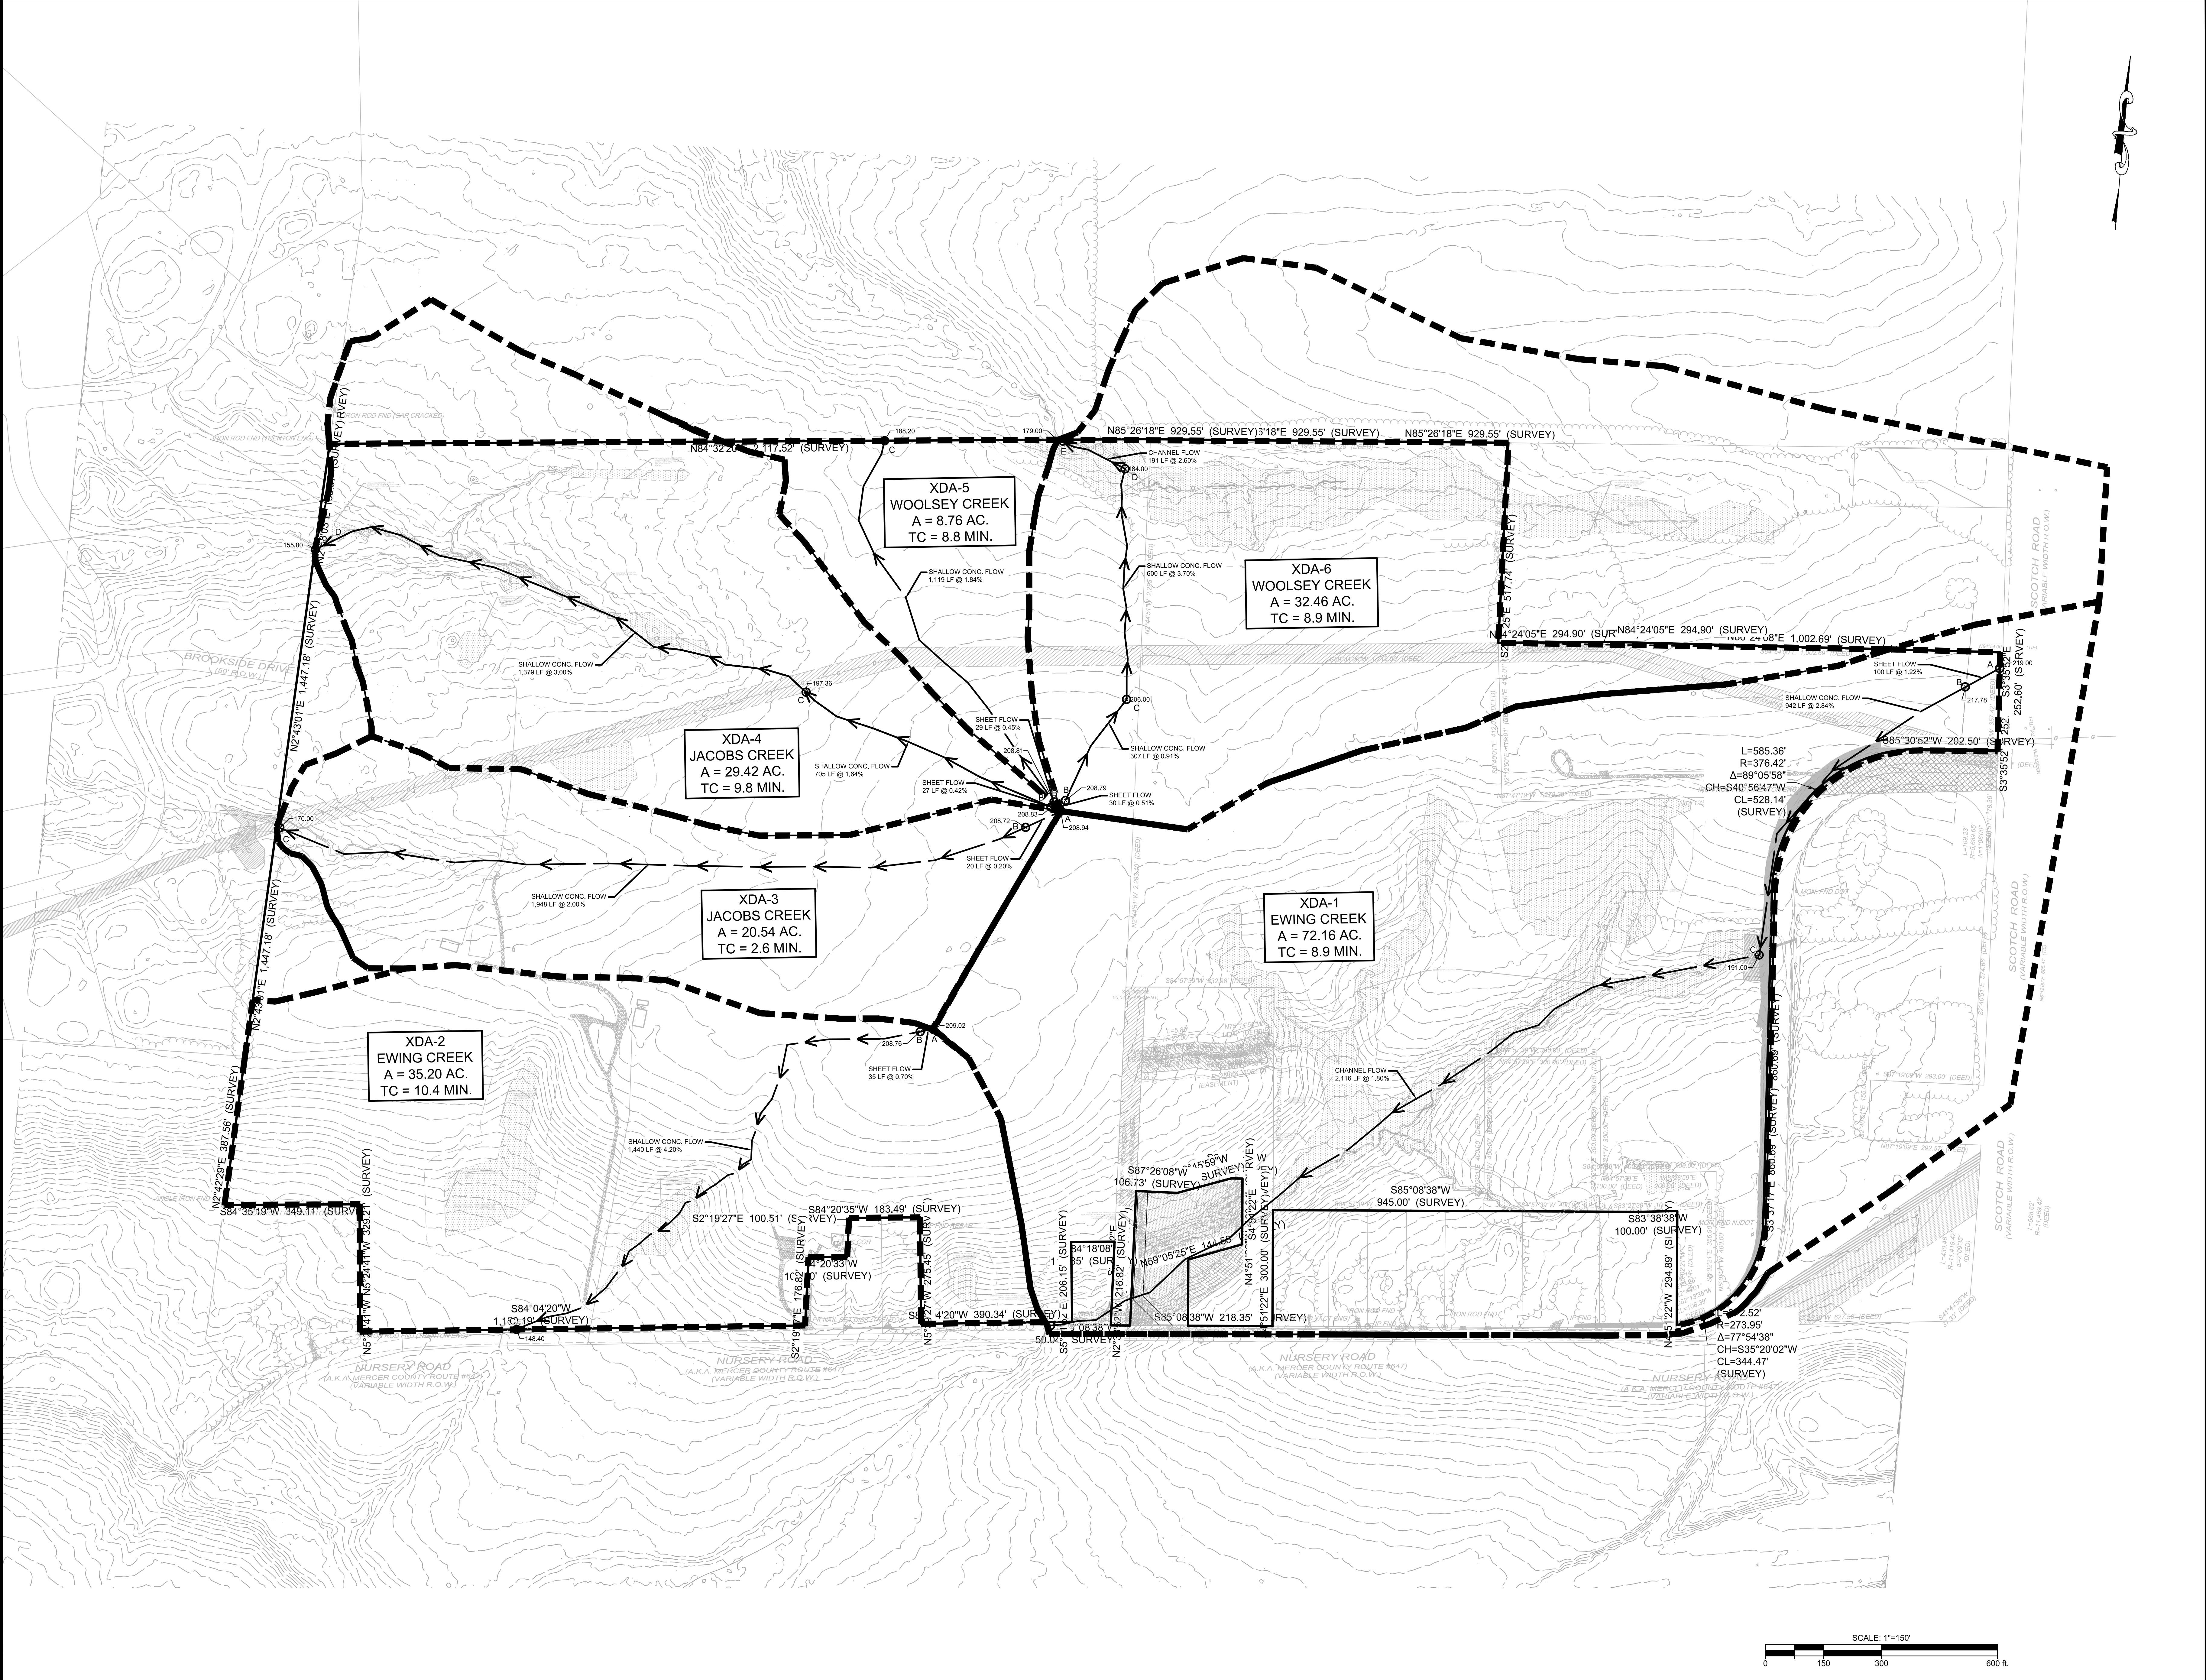

PROJ: 081331-01-001
CHKD: SAD
DATE: 06/25/2024

FOR ALL INFORMATION, THE USER SHALL CONSULT THE ORIGINAL RECORD DRAWING. THE USER SHALL BE RESPONSIBLE FOR THE ACCURACY OF THE INFORMATION PROVIDED HEREIN. 

REVISED PER TOWNSHIP COMMENTS

REVISED PER PA CONSULTING REVIEW

DATE: 06/25/2024

DATE: 06/25/2024



Phone: 732-665-5500
350 W. Main Street
Hopewell, NJ 07941
E-mail: NJ@Bowman.com


Sean A. Delany


Sean A. Delany, N.J. Professional Engineer, Lic. 24GE0447100

PRELIMINARY AND FINAL MAP SUBMISSION & PRELIMINARY AND FINAL SITE PLAN FOR
VENUE AT HOPEWELL
EXISTING DRAINAGE AREA MAP
BLOCK 83, LOTS 19, 20, 45/1, 46 & 80
TOWNSHIP OF HOPEWELL, MERCER COUNTY, NEW JERSEY

SHEET No. **1**

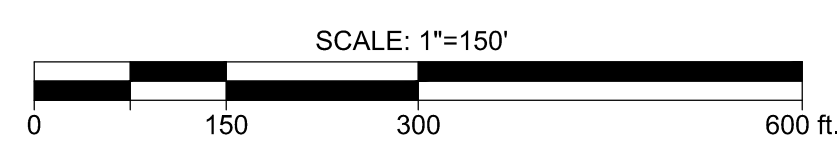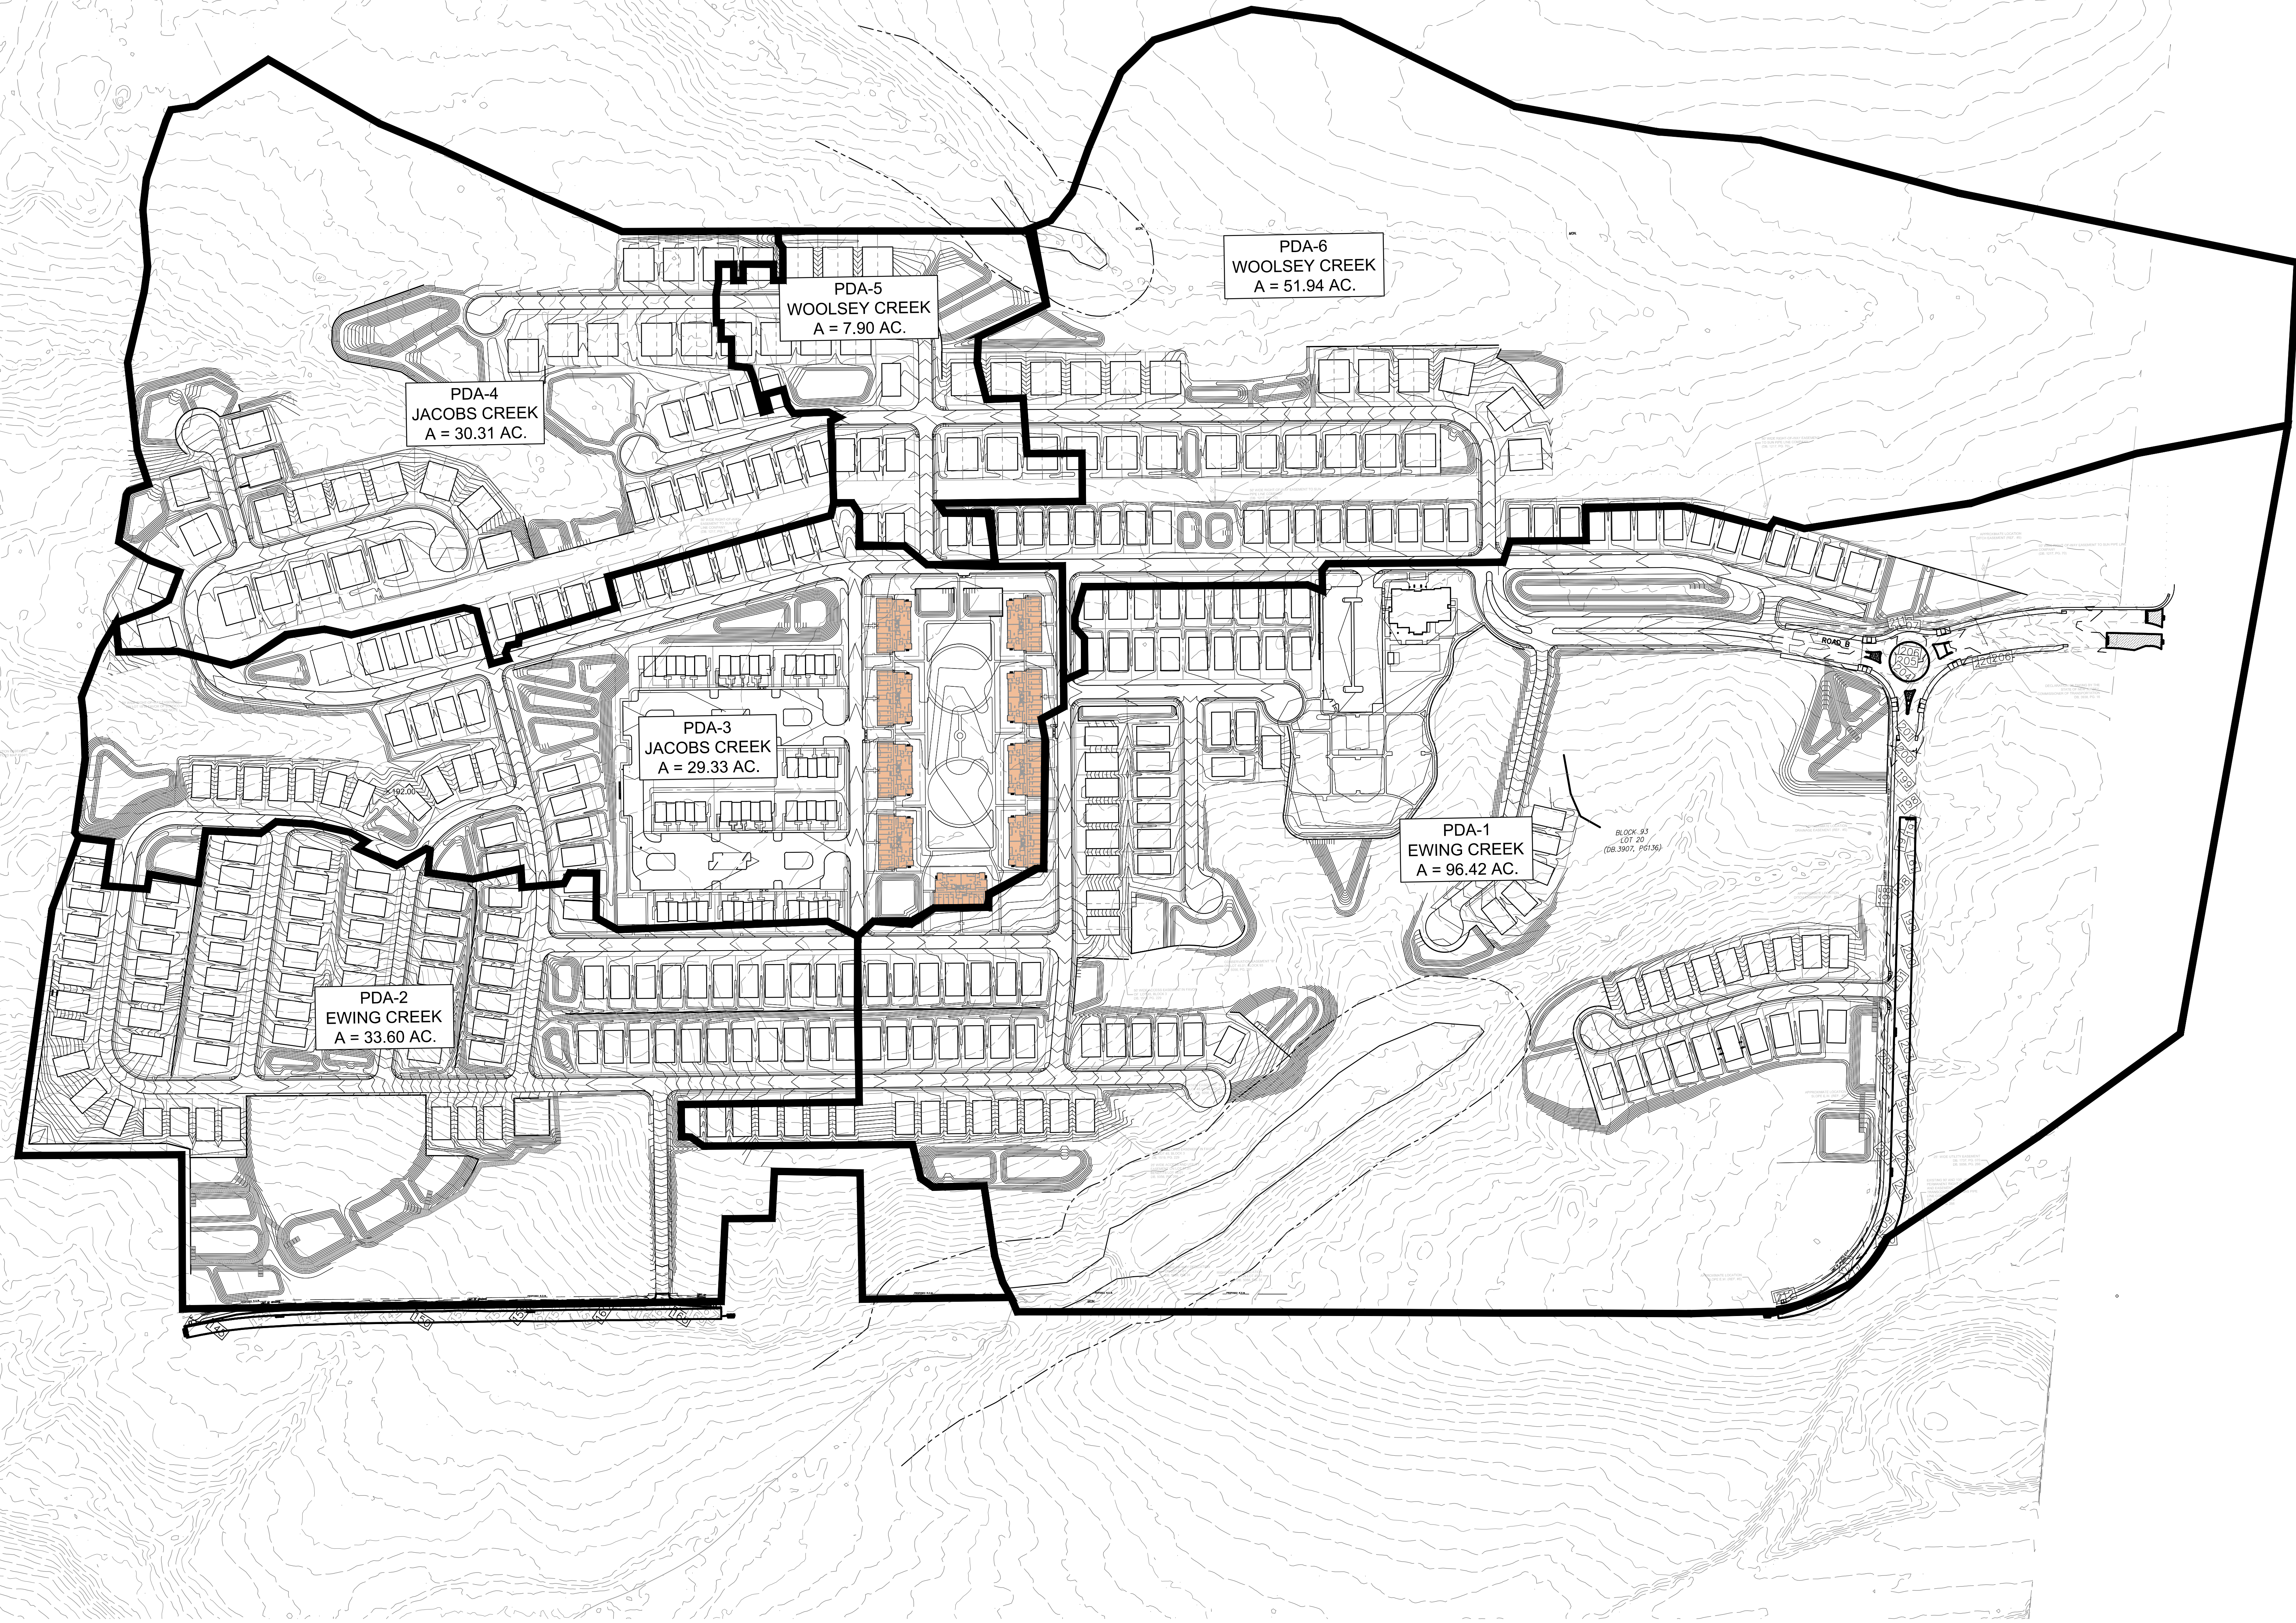

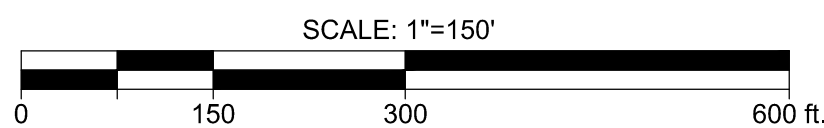

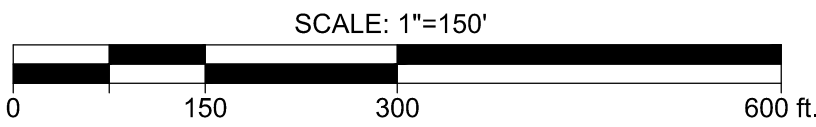

PROPOSED INLET AREA MAP

BLOCK 93, LOTS 19, 20, 45.01, 46 & 60

TOWNSHIP OF HOPEWELL, MERCER COUNTY, NEW JERSEY

Sean A. Delany
SEAN A. DELANY, N.J. Professional Engineer, Lic. 24GE04447100

PROJ: 081391-01-001
DATE: 06/25/2024
CHKD: SAD

12		
11		
10		
9		
8		
7		
REVISION		DATE
		CHKD