



TOWNSHIP of HOPEWELL
MERCER COUNTY

201 WASHINGTON CROSSING – PENNINGTON ROAD
TITUSVILLE, NEW JERSEY 08560-1410

PROJECT / APPLICATION

BLOCK:


LOT:

ADDRESS:


PROJECT NAME:

PLANS

Part 7 - Sanitary Sewer Profiles

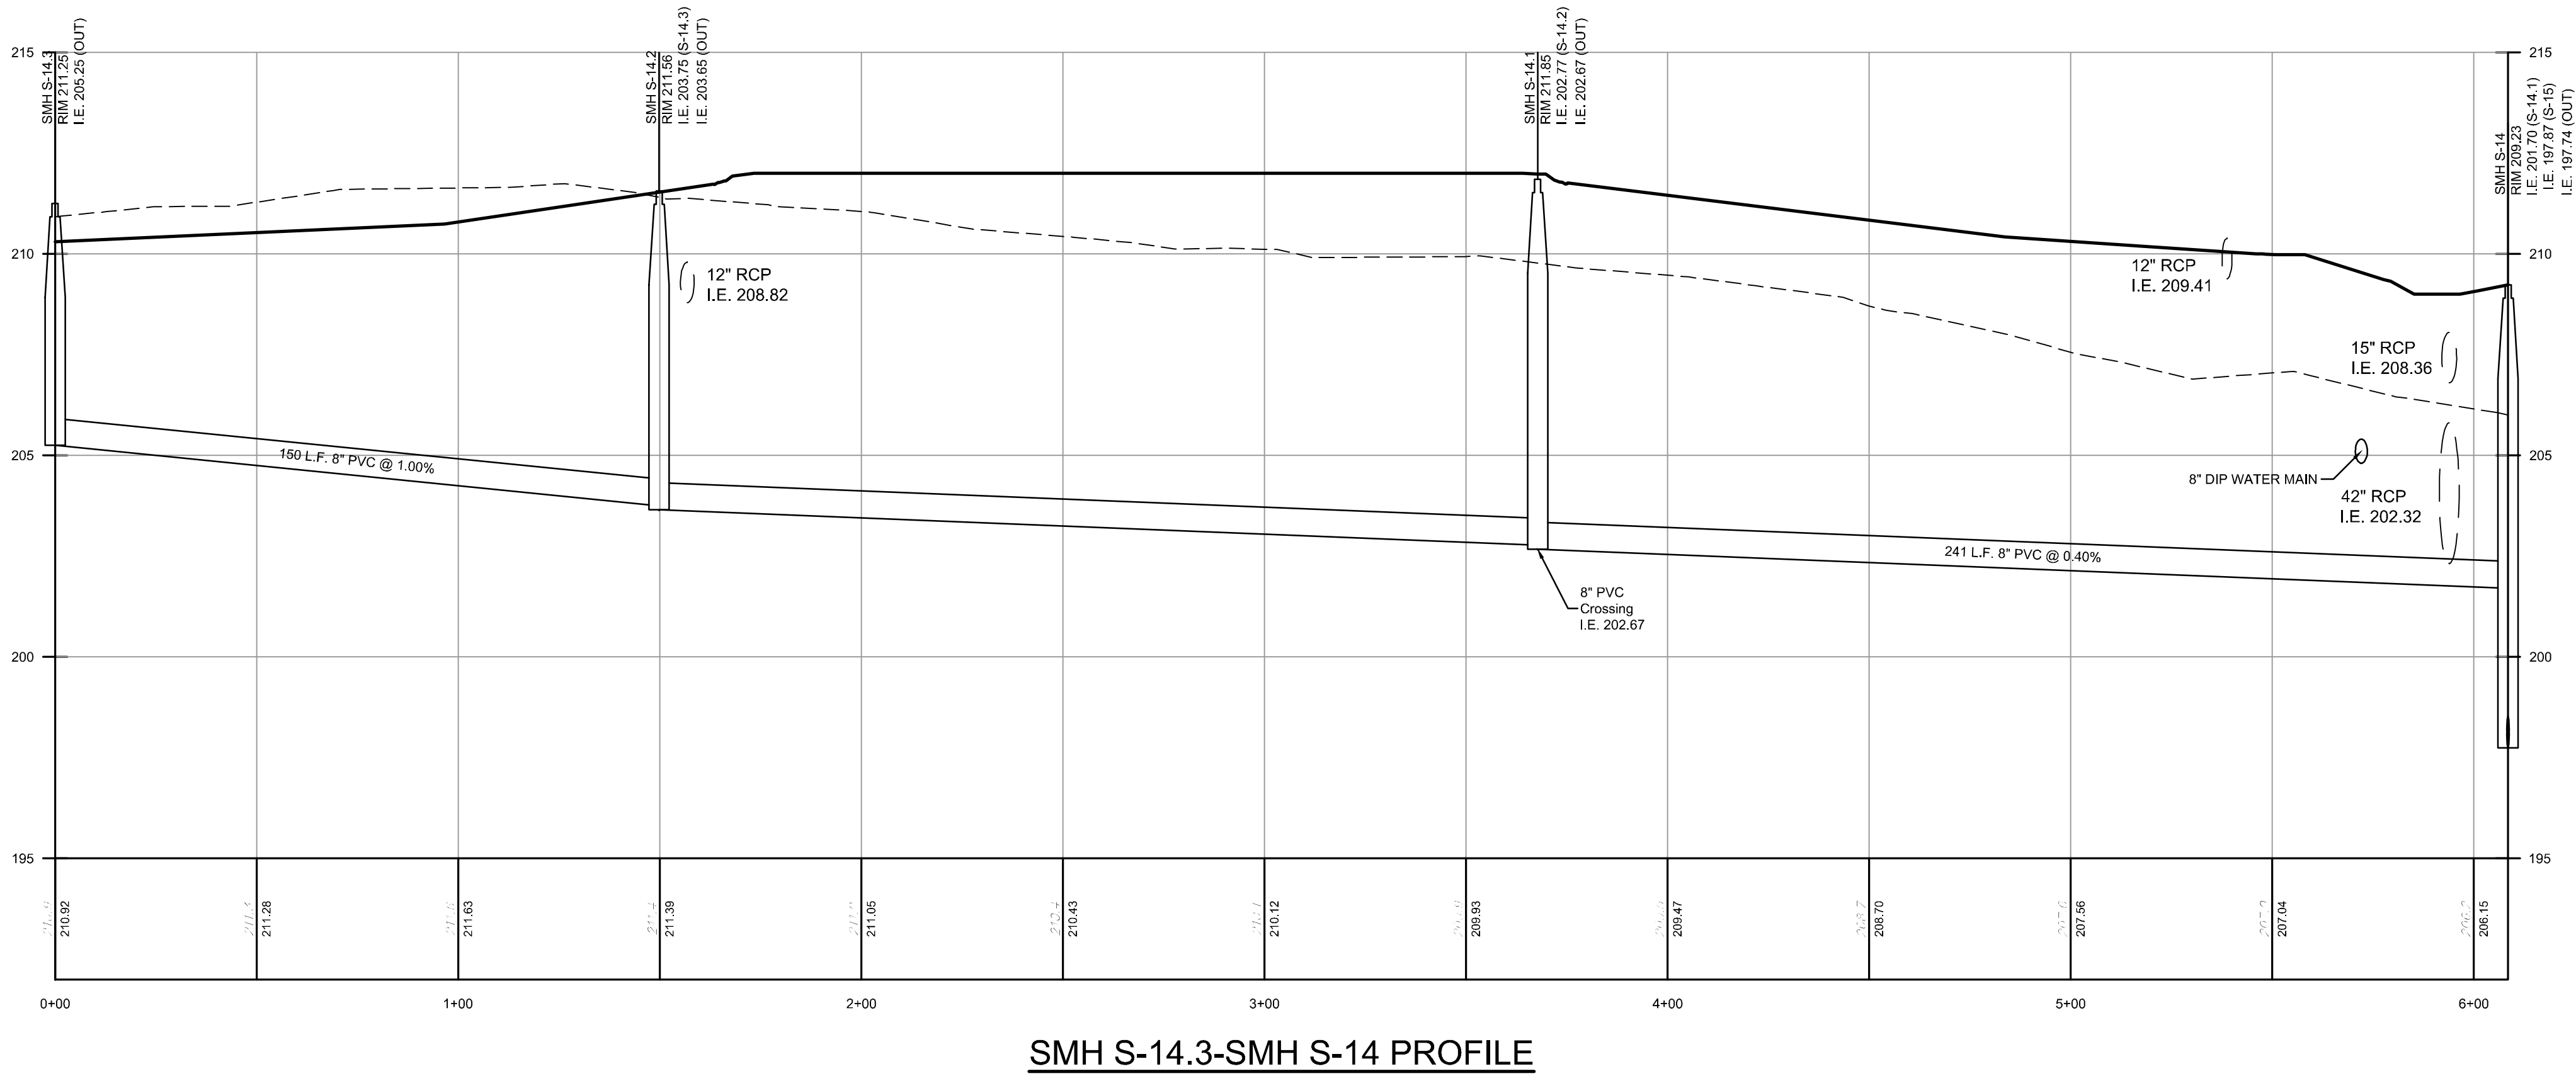

SMH S-14.3-SMH S-14 PROFILE

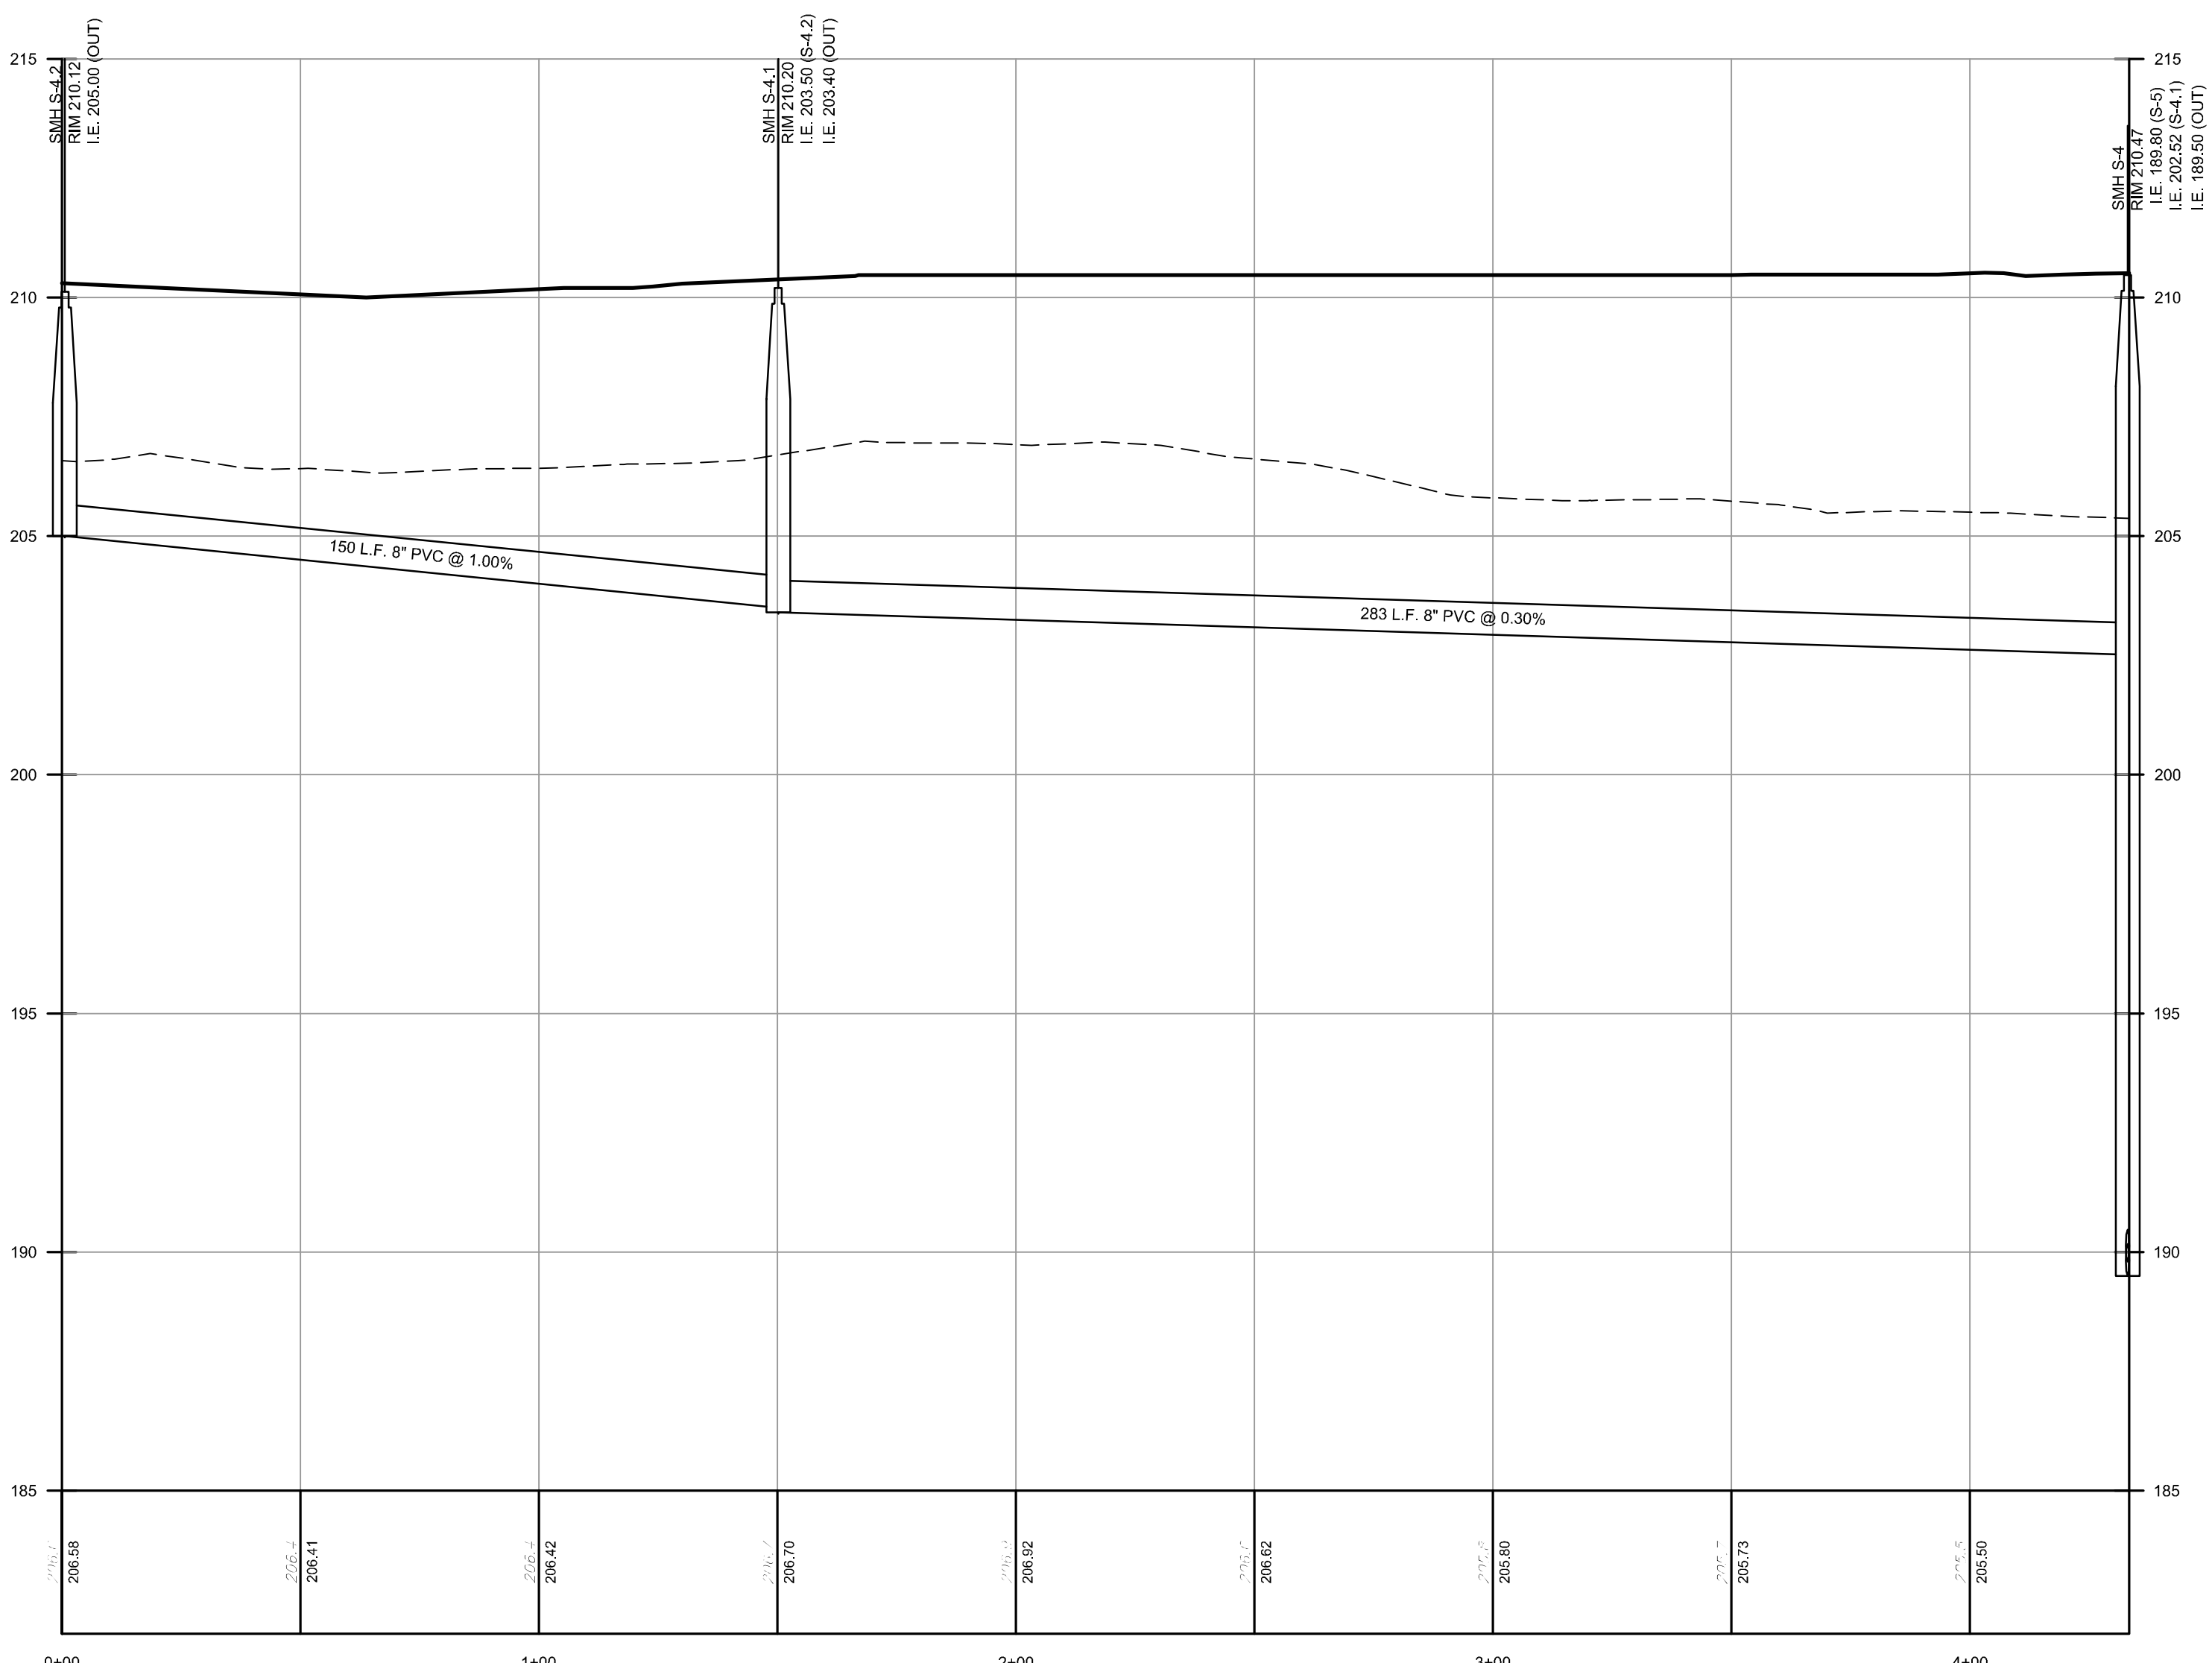

SMH S-4.2-SMH S-4 PROFILE

THESE PLANS ARE
NOT TO BE USED
FOR BID OR
CONSTRUCTION

PLANS ARE FINAL FOR SANITARY SEWER AND WATER MAIN DESIGN

PRELIMINARY & FINAL MAJOR SUBDIVISION AND PRELIMINARY & FINAL SITE PLAN
THE COLLECTION at HOPEWELL
SANITARY SEWER PROFILES
BLOCK 85, LOT 3; BLOCK 86, LOTS 3-24 & 35; AND PART OF BLOCK 85, LOT 9
TOWNSHIP OF HOPEWELL, MERCER COUNTY, NEW JERSEY


Bowman Consulting Group, Ltd.
NJ Certificate of Authorization
No. 24GA0822000

Sean A. Delany, N.J. Professional Engineer, Lic. 24GE0447100

Bowman
CONSULTING

PROJ. 080661-LF-001
DATE: 11-20-2020
CHMD: S&G

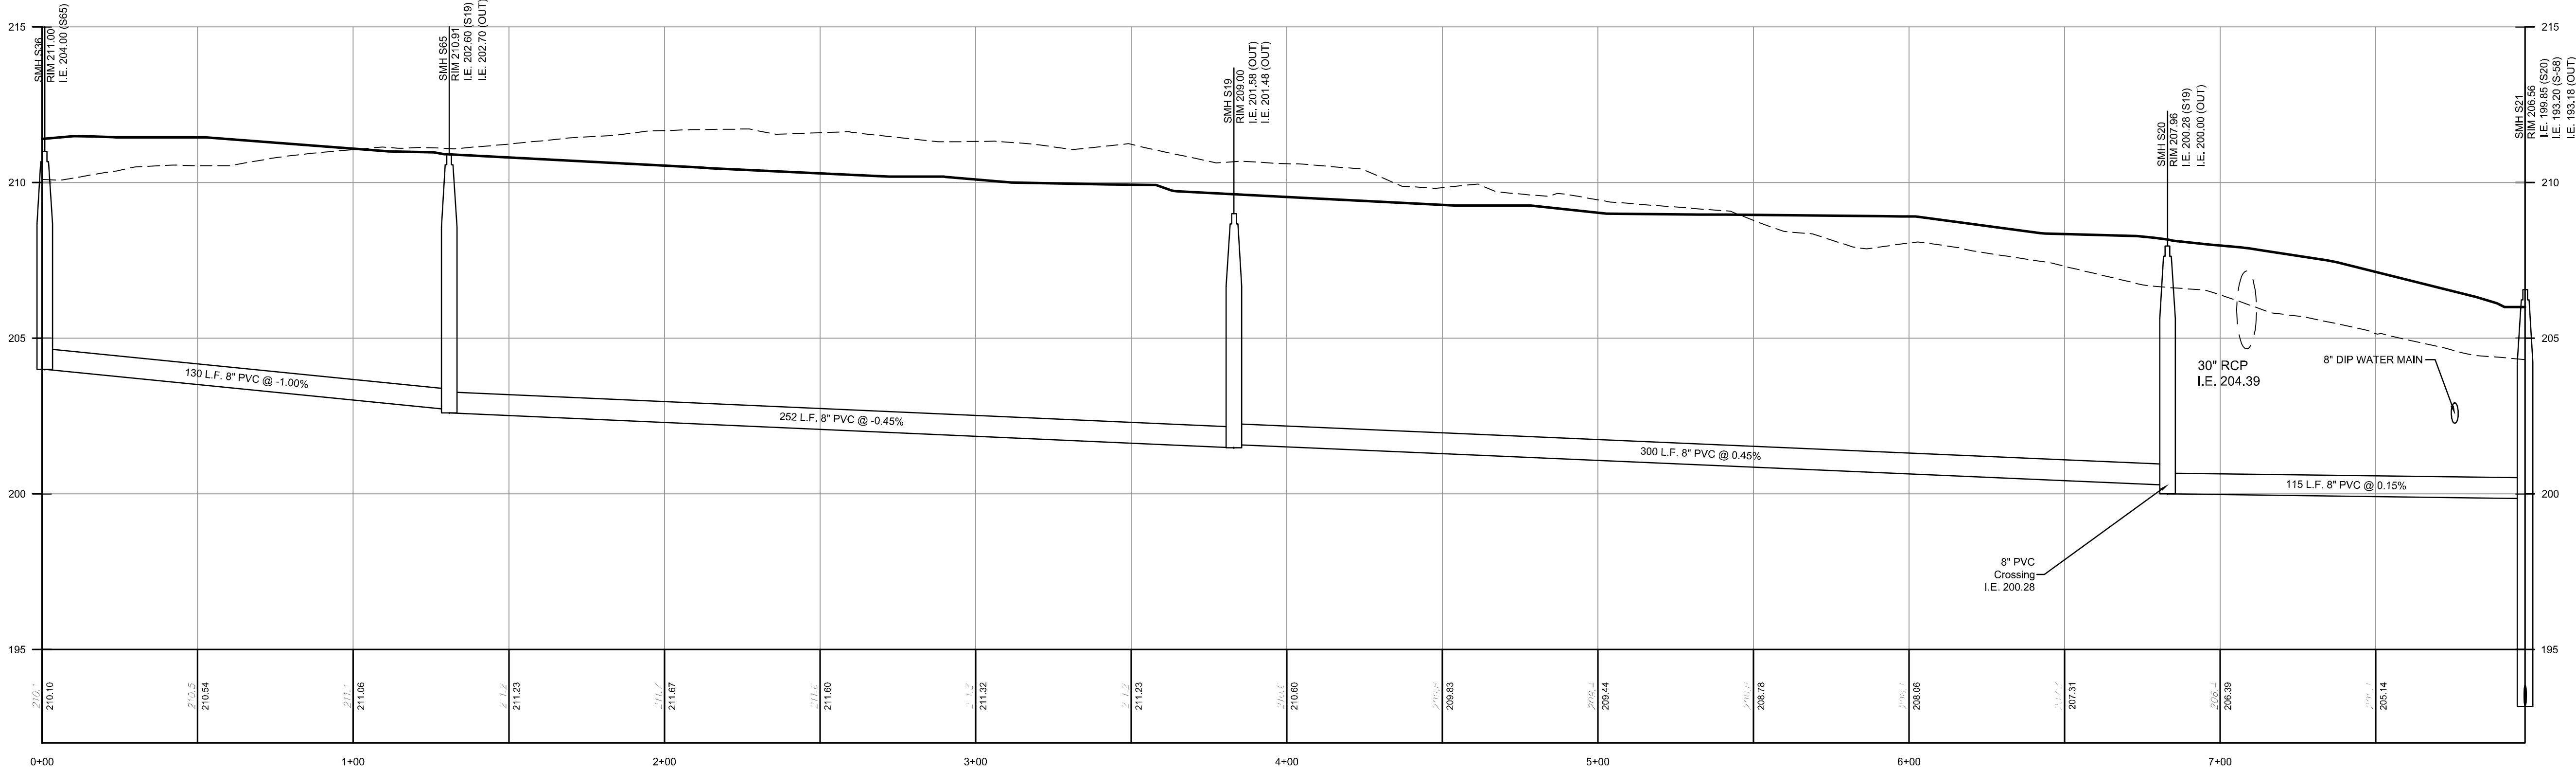

SMH S36-SMH S21 PROFILE

THESE PLANS ARE
NOT TO BE USED
FOR BID OR
CONSTRUCTION

PLANS ARE FINAL FOR SANITARY SEWER AND WATER MAIN DESIGN


PRELIMINARY & FINAL MAJOR SUBDIVISION AND PRELIMINARY & FINAL SITE PLAN
THE COLLECTION at HOPEWELL
PROFILES
BLOCK 85, LOT 3; BLOCK 86, LOTS 3&24 & 130; AND PART OF BLOCK 85, LOT 9
TOWNSHIP OF HOPEWELL, MERCER COUNTY, NEW JERSEY

Bowman Consulting Group, Ltd.
NJ Certificate of Authorization
No. 24GA0822600
Sean A. Delany
Sean A. Delany, N.J. Professional Engineer, Lic. 24GE0447100




PROJ: 080661-LF-001
DATE: 11-20-2020
CHKD: SAG
DESIGNED BY: SAG
CHECKED BY: SAG
© 2020 BOWMAN CONSULTING GROUP
ALL RIGHTS RESERVED

NO.	REVISION	DATE	CHKD
1			
2			
3			
4			
5			
6			
7			
8			
9			
10			
11			
12			

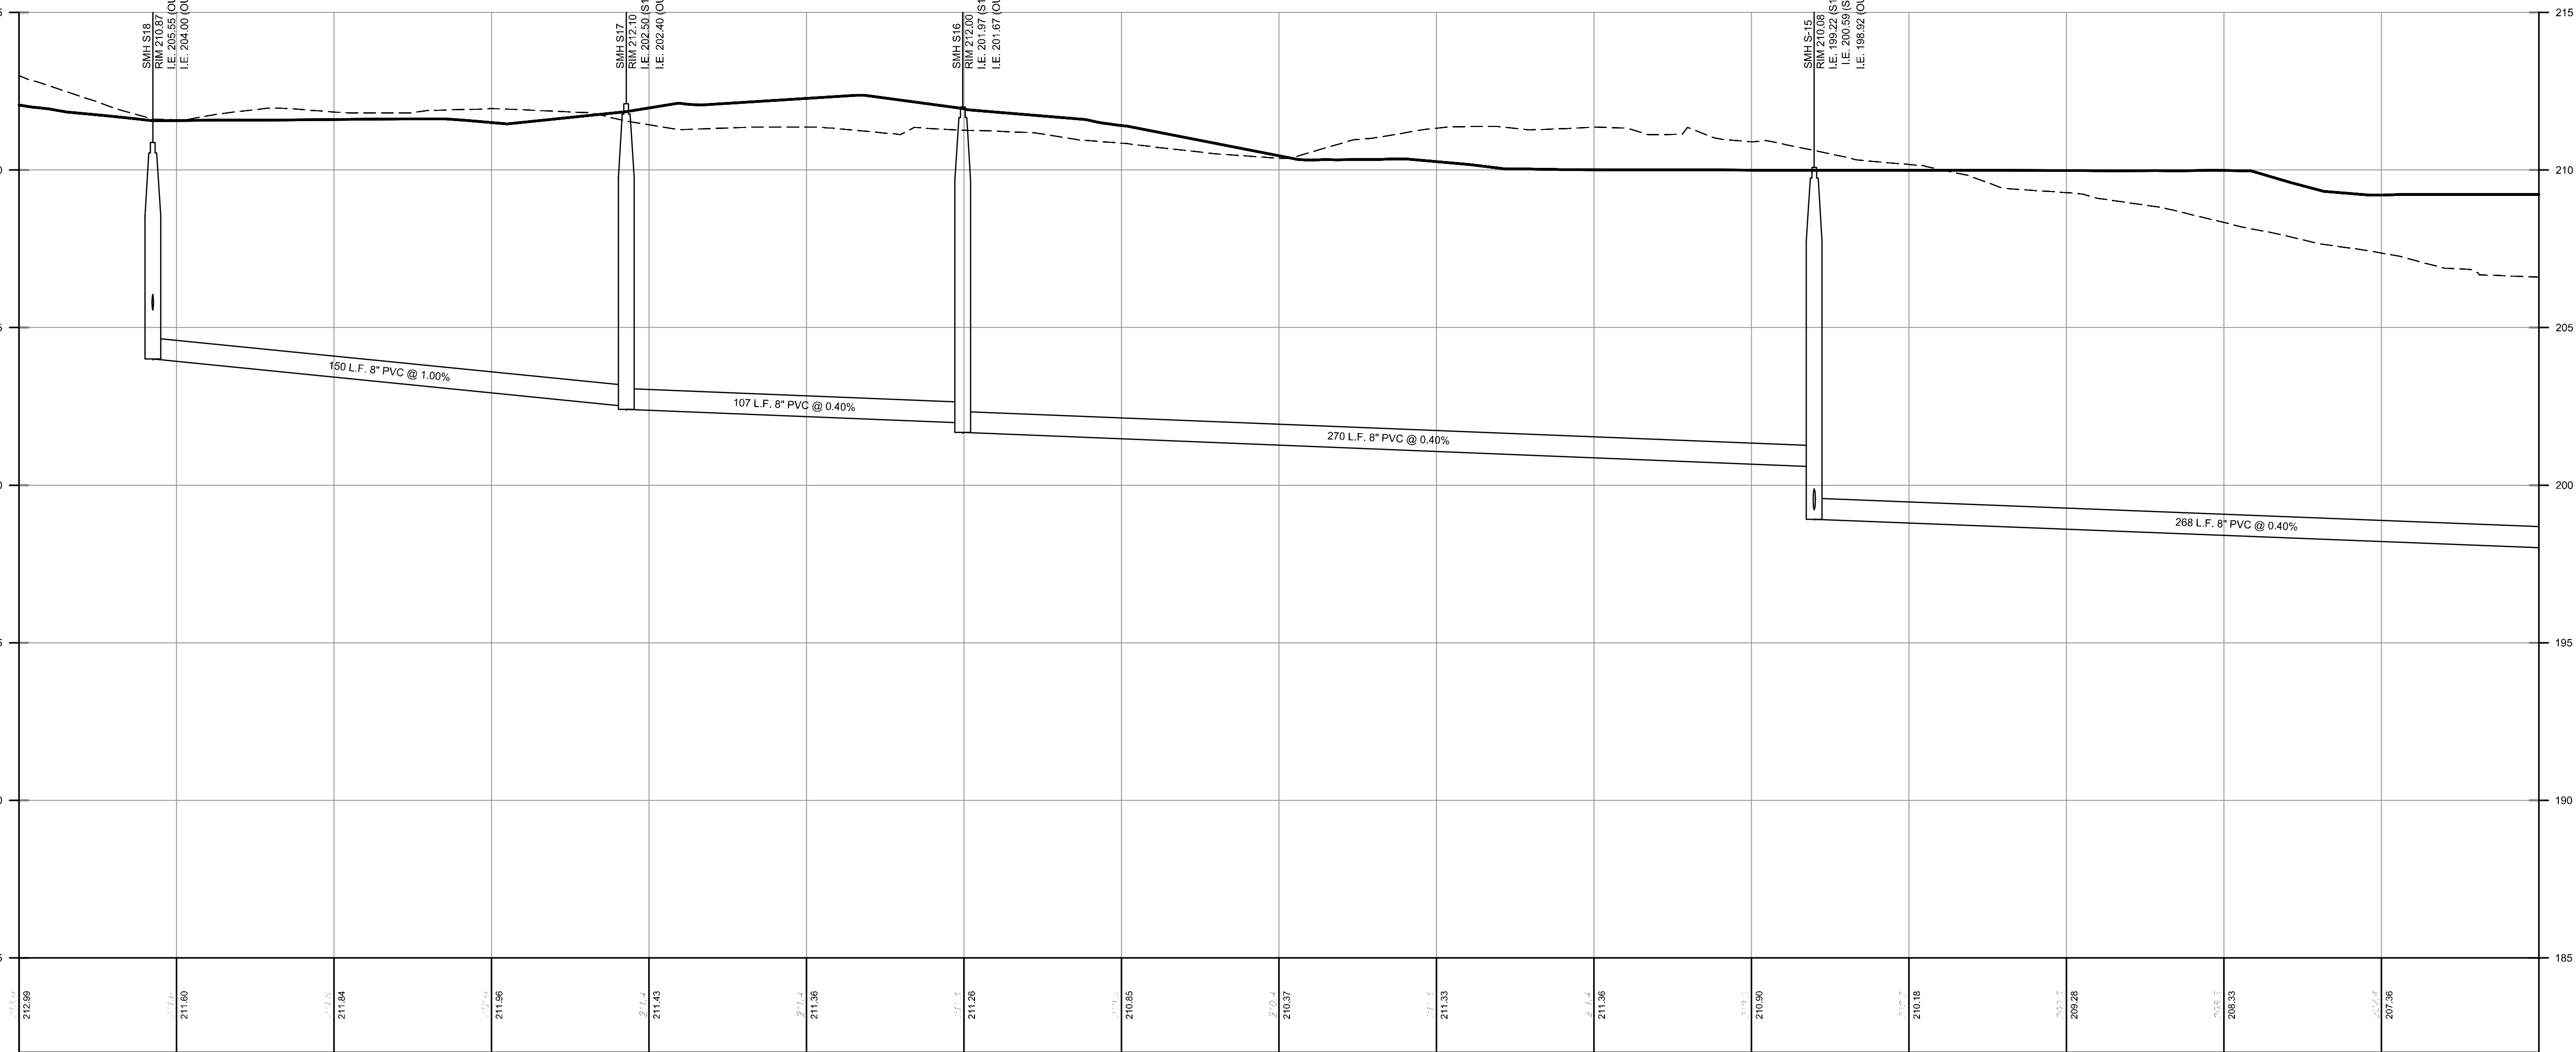

SMH S-19-SMH S-2 PROFILE

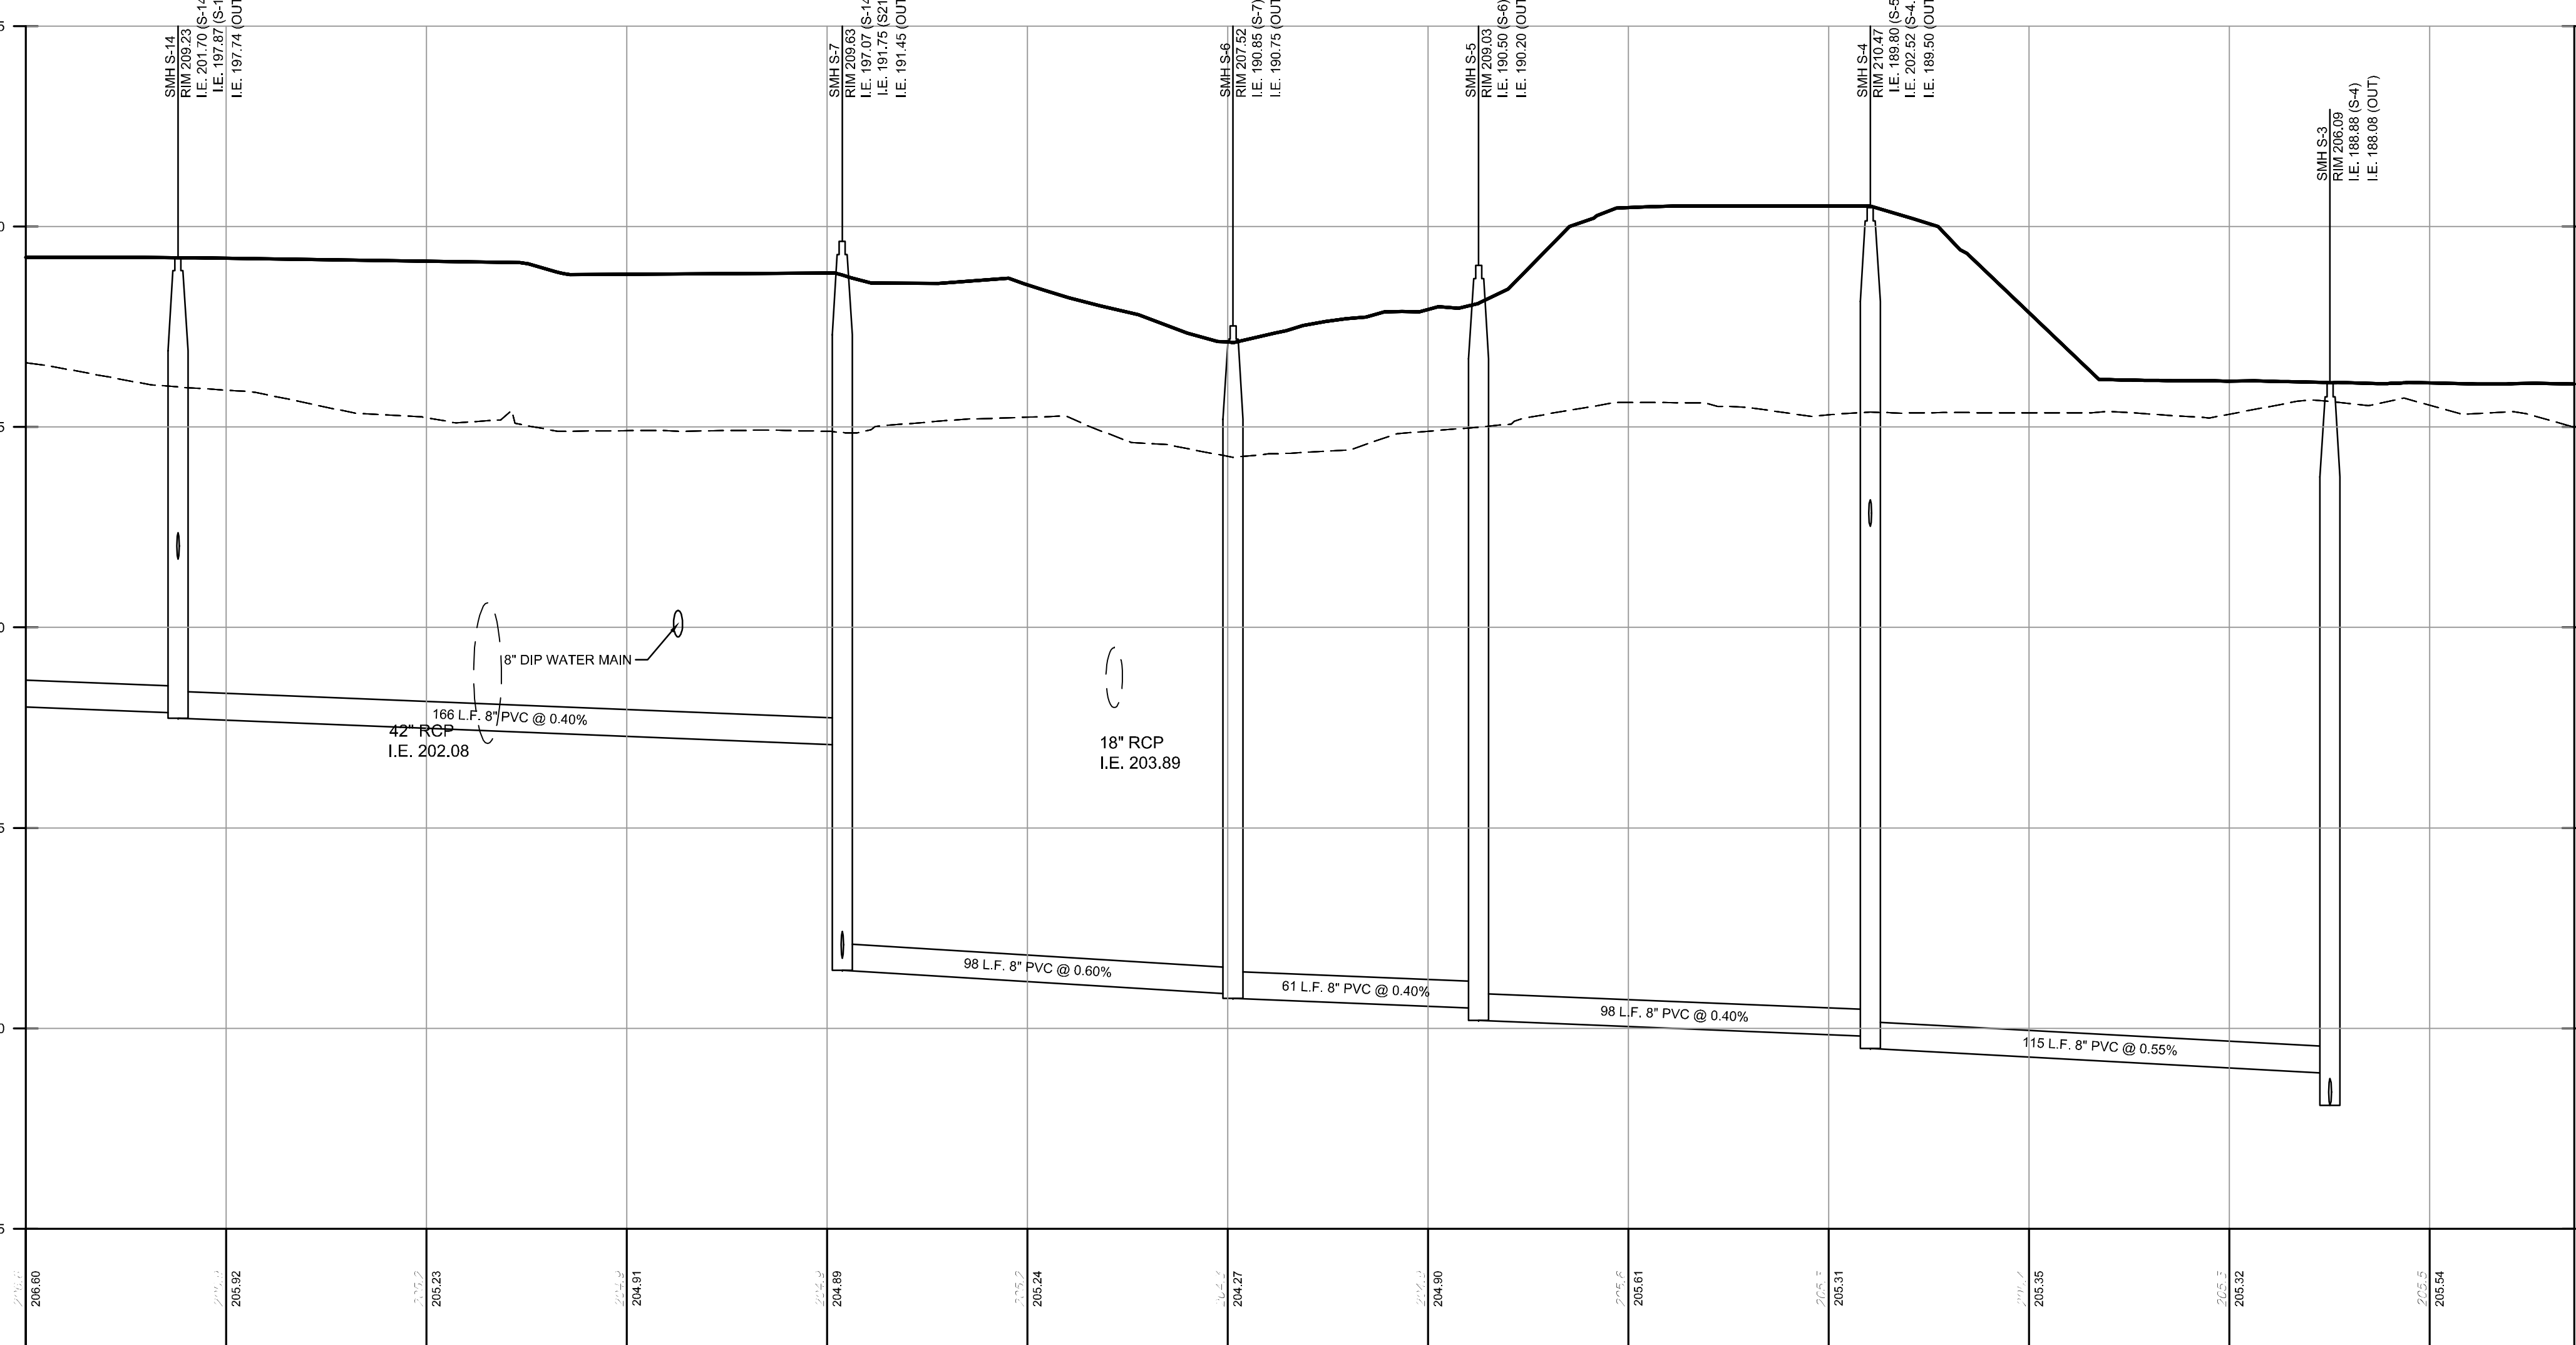

SMH S-19-SMH S-2 PROFILE

THESE PLANS ARE
NOT TO BE USED
FOR BID OR
CONSTRUCTION

PLANS ARE FINAL FOR SANITARY SEWER AND WATER MAIN DESIGN

PRELIMINARY & FINAL MAJOR SUBDIVISION AND PRELIMINARY & FINAL SITE PLAN

THE COLLECTION at HOPEWELL

PROFILES

BLOCK 85, LOT 3; BLOCK 86, LOTS 32-34 & 130; AND PART OF BLOCK 85, LOT 9

TOWNSHIP OF HOPEWELL, MERCER COUNTY, NEW JERSEY

Bowman Consulting Group, Ltd.

303 W. Main Street
Freehold, New Jersey 07728

E-mail: NJ@BowmanConsulting.com

SEAN A. DE LANY, NUI Professional Engineer Lic. 34CE04447100

Bowman Consulting Group, Ltd.
903 W. Main Street
Freehold, New Jersey 07728
Phone: 732-665-5500
FAX: 732-665-5501

E-mail: NJ@BowmanConsulting.com
No. 24GA28222500

PROJ.: 080661-F1-001

DATE: 11-20-2012
CHKD: SAD





USE ONLY BY THE PARTY FOR WHOM THE WORK WAS CONTRACTED OR TO WHOM IT IS CERTIFIED. THIS DRAWING MAY NOT BE COPIED, REUSED, DISCLOSED, DISTRIBUTED OR RELIED UPON FOR ANY OTHER PURPOSE WITHOUT THE WRITTEN CONSENT OF BOWMAN CONSULTING GROUP, LTD.

© 2020 BOWMAN CONSULTING GROUP

Bowman

12		
11		
10		
9		
8		
7		
	DATE	PRINT

6		
5		
4		
3		
2		
1		
		DATE
		SIGNATURE

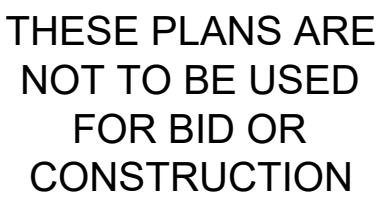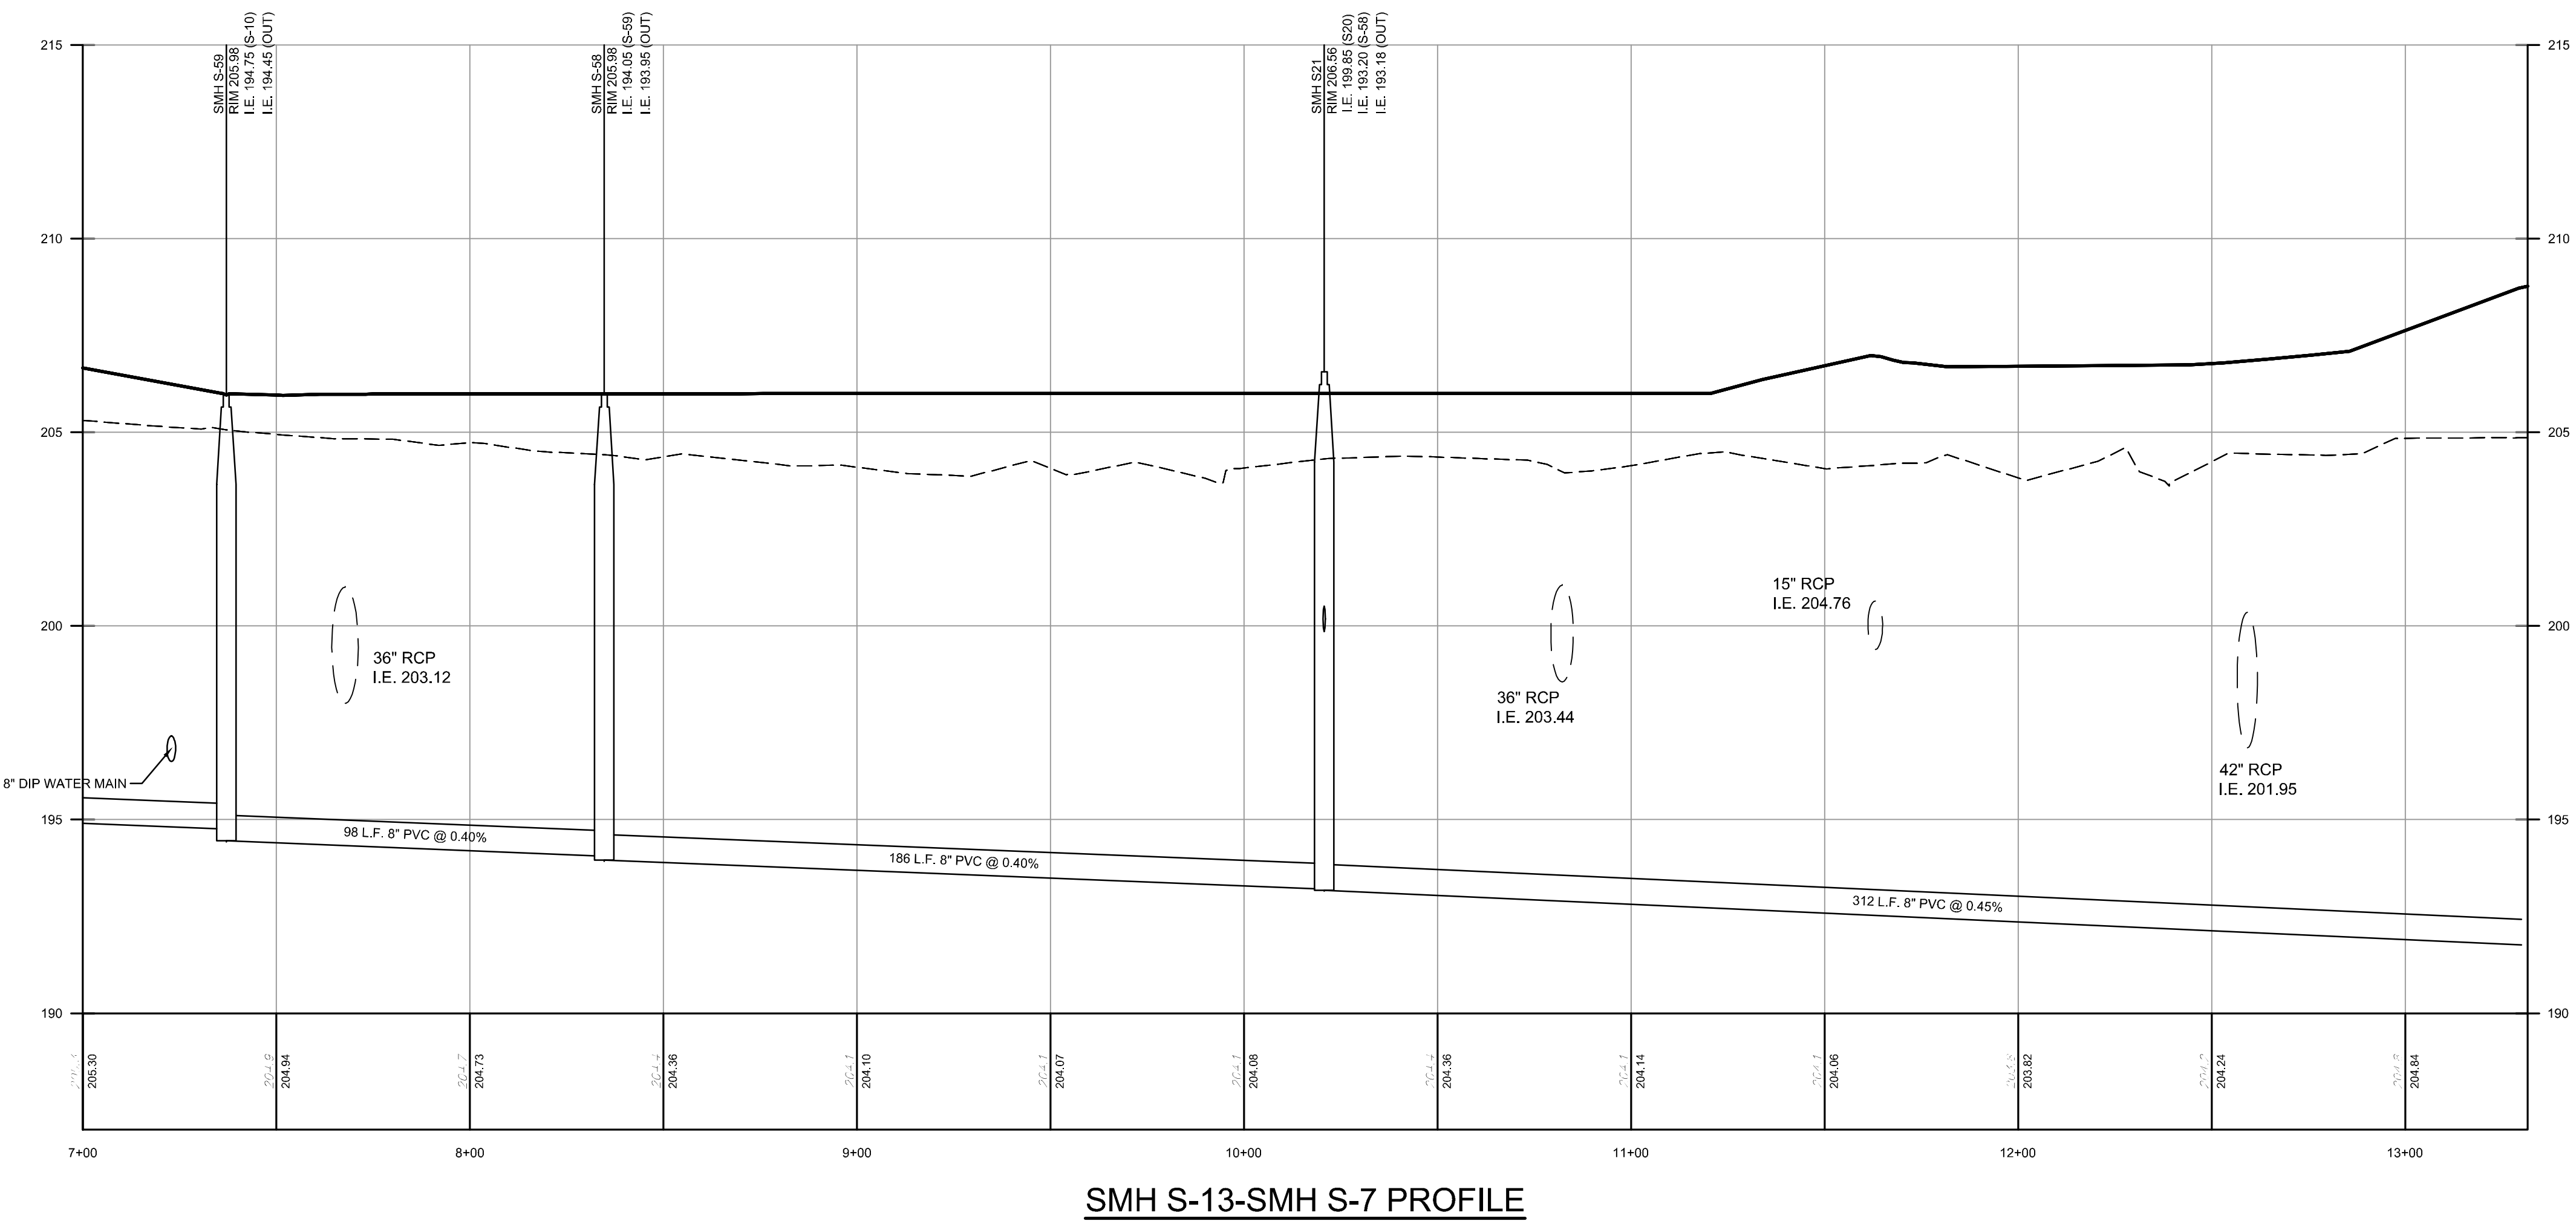[illegible]